

Planning Commission Hearing Date: May 5, 2026
Board of Commissioners Hearing Date: May 28, 2026

STAFF ANALYSIS

CASE NO.:	Z-26-1247887	File ID #: 2026-0449
Address:	705 & 711 Hillmont Avenue, Decatur 30030	Commission District: 04 Super District: 06
Parcel ID(s):	15 248 07 017 & 15 248 07 020	
Request:	Rezone properties from the C-1 (Local Commercial) Zoning District and to the R-60 (Residential Small Lot -60) Zoning District to construct a new single-family residence.	
Property Owner(s):	William McGrier	
Applicant/Agent:	Ray Bachan / My Next Home Pro, LLC	
Acreage:	0.15 acre	
Existing Land Use:	Single-Family Home	
Surrounding Properties:	North: Commercial (within City of Avondale Estates) South: R-75 East: R-75 West: R-75	
Adjacent Zoning:	R-75 (Residential Small Lot-75)	
Comprehensive Plan:	Commercial Revitalization Corridor (CRC) Consistent <input checked="" type="checkbox"/> Inconsistent	

STAFF RECOMMENDATION: APPROVAL, WITH ONE (1) CONDITION.

The applicant, Ray Bachan with My Next Home Pro, LLC is seeking to rezone the subject site from the C-1 (Local Commercial) Zoning District to the R-60 (Residential Medium Lot-60) Zoning District to construct a new single-family residence. This site is located approximately 1/4-mile northeast of the Avondale Estates MARTA Station and the Sam's Crossing intersection. The subject site is adjacent to the College Avenue's commercial corridor within the City of Avondale Estates. To rezone to R-60, the Applicant also filed a companion application (LP-26-1247955) to amend the Character Area from CRC (Commercial Revitalization Corridor) to TN (Traditional Neighborhood).

The proposal mostly supports the intent of the proposed R-60 zoning district and is consistent with the proposed TN Character Area. The companion Land Use Amendment (LP-26-1247955) is required for the subject site to rezone to R-60, because the CRC Character Area only includes non-residential parcels whereas the TN Character Area covers residential parcels. The Land Use amendment to TN appears to align with the existing development pattern along Hillmont Avenue.

The proposed site plan and architectural plans submitted by the applicant displays a modern three (3)-story single-family house that appears to meet R-60 dimensional requirements of Section 27-2.8.3 (Table 4.1). The house plans indicate a 3,639 square-foot heated area, an attached 474 square foot unheated garage, a 217 square-foot covered rear patio, and a partial roof deck patio on the 3rd floor of the home. Section 27- 2.8.3 and Table 4.1 of the Zoning Ordinance states that the minimum lot size is 15,000 square feet, with a maximum lot coverage of 35 percent. The minimum house size is 2,000 square feet heated along with a maximum of 35 feet, with setbacks of 10 feet in front (with alley access), 7.5 feet on each side, and a 30-foot rear setback. There are no proposed variances.

While the rezoning is consistent with the neighborhood, the proposed architectural design may not align with the existing development pattern along Hillmont Avenue. Staff would suggest an architectural design that better aligns with the homes along Hillmont Avenue.

Upon a review of Section 5.3.4 (Rezone criteria A-N) of the Zoning Ordinance, Staff recommends “***Approval with the following condition***”:

1. A 5-foot landscape strip and 5-foot sidewalk must meet the requirements of Section 5.4.3 (Streetscape Elements and Dimensions) of the Zoning Ordinance, prior to the issuance of the Certificate of Occupancy (C/O).

DEPARTMENT OF PLANNING & SUSTAINABILITY

Chief of Executive Officer
Lorraine Cochran-Johnson

Director
Juliana A. Njoku

Zoning Comments May 2026

N2. Z-26-1247988 (2026-0443) 1942 Columbia Drive:

Columbia Drive is classified as a Minor Arterial. If a land development permit is required- Please refer to the requirements in Zoning Code 5.4.3 and Land Development Code 14-190. Requires a right of way dedication of 40 feet from centerline OR such that all public infrastructure is within right of way, whichever greater. Requires a 10-foot landscape strip with a 6-foot sidewalk and 4-foot bike lane OR (PREFERRED) a 10-foot multi-use path. It requires pedestrian scale streetlights. Snapfinger Road is classified as a Major Arterials, Refer to the requirements in Zoning Code 5.4.3 and Land Development Code 14-190. If not already in place: Requires a right of way dedication of 75 feet from the centerline of roadway, all public infrastructure must be within right of way. Requires a 10-foot multiuse path with pedestrian scale streetlights. Verify that all access points have intersection and stopping sight distance as described by AASHTO.

N3&N4. CZ-26-1248015 (2026-0444) & SLUP 26-1248014 (2026-0445) 2960 N. Druid Hills Road:

N. Druid Hilla Road is classified as a Major Arterials, also a Georgia State Route. Refer to the requirements in Zoning Code 5.4.3 and Land Development Code 14-190. If not already in place: Requires a right of way dedication of 75 feet from the centerline of roadway, all public infrastructure must be within right of way. It requires a 10-foot multiuse path with pedestrian scale streetlights. Verify that all access points have intersection and stopping sight distance as described by AASHTO.

N5&N6. Z-26-1247887 (2026-0448) & LP-26-1247955 (2026-0449) 711 Hillmont Avenue:

Hillmont Avenue is classified as a local roadway. Please refer to the requirements in Zoning Code 5.4.3 and Land Development Code 14-190. Requires a right of way dedication of 27.5 feet from centerline OR such that all public infrastructure is within right of way, whichever greater. Requires a 5-foot landscape strip with a 5-foot sidewalk. It requires pedestrian scale streetlights. (hefowler@dekalbcountyga.gov).

N7. Z-26-12478013 (2026-0450) 4700 E Ponce De Leon Avenue:

E. Ponce Leon is classified as a Minor Arterial. If a land development permit is required- Please refer to the requirements in Zoning Code 5.4.3 and Land Development Code 14-190. Requires a right of way dedication of 40 feet from centerline OR such that all public infrastructure is within right of way, whichever greater. Requires a 10-foot landscape strip with a 6-foot sidewalk and 4-foot bike lane OR (PREFERRED) a 10-foot multi-use path. It requires pedestrian scale streetlights (hefowler@dekalbcountyga.gov).

N8. SLUP-26-12478019 (2026-0451) 1179 Old Coach Road:

Old Coach Road is classified as a local roadway. Please refer to the requirements in Zoning Code 5.4.3 and Land Development Code 14-190. Requires a right of way dedication of 27.5 feet from centerline OR such that all public infrastructure is within right of way, whichever greater. Requires a 5-foot landscape strip with a 5-foot sidewalk. It requires pedestrian scale streetlights. (hefowler@dekalbcountyga.gov).

N9. Z-26-1247923 (2026-0452) 2697 Kelly Lake Road:

Kelly Lake Road is classified as a local roadway. Please refer to the requirements in Zoning Code 5.4.3 and Land Development Code 14-190. Requires a right of way dedication of 27.5 feet from centerline OR such that all public infrastructure is within right of way, whichever greater. Requires a 5-foot landscape strip with a 5-foot sidewalk. It requires pedestrian scale streetlights. (hefowler@dekalbcountyga.gov).

N10, N11, N12: 4733, 4773, & 4775 Memorial Drive:

SLUP-26-1248016 (2026-0447), SLUP-26-1248043 (2026-0489), SLUP-26-1248044 (2026-0490)

Memorial Drive is classified as a Major Arterials, also a Georgia State Route. Refer to the requirements in Zoning Code 5.4.3 and Land Development Code 14-190. If not already in place: Requires a right of way dedication of 75 feet from the centerline of roadway, all public infrastructure must be within right of way. Requires a 10-foot multiuse path with pedestrian scale streetlights. Verify that all access points have intersection and stopping sight distance as described by AASHTO. Collingwood Drive is classified as a local roadway. Please refer to the requirements in Zoning Code 5.4.3 and Land Development Code 14-190. Requires a right of way dedication of 27.5 feet from centerline OR such that all public infrastructure is within right of way, whichever greater. It requires a 5-foot landscape strip with a 5-foot sidewalk. It requires pedestrian scale streetlights. (hefowler@dekalbcountyga.gov).



Wednesday, March 18, 2026

To: Mr. John Reid, Senior Planner
From: Ryan Cira, Director, Division of Environmental Health
Cc: Alan Gaines, Deputy Director, Division of Environmental Health
Re: Rezone Application Review

General Comments:

DeKalb County Health Regulations prohibit use of on-site sewage disposal systems for

- multiple dwellings
- food service establishments
- hotels and motels
- commercial laundries
- funeral homes
- schools
- nursing care facilities
- personal care homes with more than six (6) clients
- child or adult day care facilities with more than six (6) clients
- residential facilities containing food service establishments

If proposal will use on-site sewage disposal, please contact the Land Use Section (404) 508-7900.

Any proposal, which will alter wastewater flow to an on-site sewage disposal system, must be reviewed by this office prior to construction.

This office must approve any proposed food service operation or swimming pool prior to starting construction.

Public health recommends the inclusion of sidewalks to continue a preexisting sidewalk network or begin a new sidewalk network. Sidewalks can provide safe and convenient pedestrian access to a community-oriented facility and access to adjacent facilities and neighborhoods.

For a public transportation route, there shall be a 5ft. sidewalk with a buffer between the sidewalk and the road. There shall be enough space next to sidewalk for bus shelter's concrete pad installation.

Since DeKalb County is classified as a Zone 1 radon county, this office recommends the use of radon resistant construction.

3/18/2026

N1-2026-0453 TA-26-1248040

- Text amendment. See general comments.

N2-2026-0443 Z-26-1247988

1942 Columbia Drive, Decatur, GA 30032

- See general comments.

N3-2026-0444 CZ-26-1248015

2960 North Druid Hills Road, Atlanta, GA 30329

- See general comments

N4-2026-0445 SLUP-26-1248014

2960 North Druid Hills Road, Atlanta, GA 30329

- SLUP. See general comments.

N5-2026-0448 LP-26-1247955

711 Hillmont Avenue, Decatur, GA, 30030

- See general comments.

N6-2026-0449 Z-26-1247887

711 Hillmont Avenue, Decatur, GA 30030

- See general comments.



**DEKALB COUNTY GOVERNMENT
PLANNING DEPARTMENT
DISTRIBUTION FORM**

NOTE: PLEASE RETURN ALL COMMENTS VIA EMAIL TO EXPEDITE THE PROCESS TO JOHN REID jreid@dekalbcountyga.gov AND/OR LASONDRA HILL lahill@dekalbcountyga.gov

The following areas below may warrant comments from the Development Division. Please respond accordingly as the issues relate to the proposed request and the site plan enclosed as it relates to Chapter 14. You may address applicable disciplines.

DEVELOPMENT ANALYSIS:

- **Transportation/Access/Row**

- **Storm Water Management**

- **Flood Hazard Area/Wetlands**

- **Landscaping/Tree Preservation**

- **Tributary Buffer**



**DEKALB COUNTY GOVERNMENT
PLANNING DEPARTMENT
DISTRIBUTION FORM**

NOTE: PLEASE RETURN ALL COMMENTS VIA EMAIL TO EXPEDITE THE PROCESS TO JOHN REID jreid@dekalbcountyga.gov AND/OR LASONDRA HILL lahill@dekalbcountyga.gov

**REZONE
COMMENTS FORM:**

PUBLIC WORKS ROAD AND DRAINAGE

Case No.: _____ Parcel I.D. #: _____

Address: _____

Drainage Basin: _____

Upstream Drainage Area: _____

Percent of Property in 100-Year Floodplain: _____

Impact on property (flood, erosion, sedimentation) under existing zoning: _____

Required detention facility(s): _____

COMMENTS:

Signature: Akin A. Akinsola



**DEKALB COUNTY
GOVERNMENT PLANNING
DEPARTMENT DISTRIBUTION
FORM**

NOTE: PLEASE RETURN ALL COMMENTS VIA EMAIL TO EXPEDITE THE PROCESS TO JOHN REID jreid@dekalbcountyga.gov AND/OR LASONDRA HILL lahill@dekalbcountyga.gov

**COMMENTS FORM:
PUBLIC WORKS WATER AND SEWER**

Case No.: _____ Parcel I.D. #: _____

Address: _____

WATER:

Size of existing water main: _____ (adequate/inadequate)

Distance from property to nearest main: _____ Size of line required, if inadequate: _____

SEWER:

Outfall Servicing Project: _____

Is sewer adjacent to property: Yes ____ No ____ If no, distance to nearest line: _____

Water Treatment Facility: _____ adequate ____ inadequate ____

Sewage Capacity: _____ (MGPD) Current Flow: _____ (MGPD)

COMMENTS:

Signature: _____



DEKALB COUNTY GOVERNMENT
PLANNING DEPARTMENT
DISTRIBUTION FORM

NOTE: PLEASE RETURN ALL COMMENTS VIA EMAIL TO EXPEDITE THE PROCESS TO JOHN REID jreid@dekalbcountyga.gov AND/OR LASONDRA HILL lahill@dekalbcountyga.gov

REZONE
COMMENTS FORM:

PUBLIC WORKS ROAD AND DRAINAGE

Case No.: LP-26-1247955 & Z-26-1247887 Parcel I.D. #: 15 248 07 017

Address: 711 Hillmont Avenue, Decatur 30030

Drainage Basin: _____

Upstream Drainage Area: _____

Percent of Property in 100-Year Floodplain: _____

Impact on property (flood, erosion, sedimentation) under existing zoning: _____

Required detention facility(s): _____

COMMENTS:

Location was checked, no traffic concern were found at this time

Signature: R. Landell

REZONING APPLICATION

to Amend the Official Zoning Map of DeKalb County, Georgia

Subject Property Address: 711 Hillmont Avenue

City: Decatur State: GA Zip: 30030

Parcel ID Number(s): 15 248 07 017

Acreage: 0.157 Commission District(s): _____ Super District: _____

Existing Zoning District(s): C-1 Proposed Zoning District(s): R-60

Existing Land Use Designation(s): Commercial Proposed Land Use Designation(s): Residential (if applicable)

I hereby authorize the staff of the Planning and Sustainable Department to inspect the property that is the subject of this application.

Owner Agent



Signature

02/16/2026

Date

REZONE APPLICATION FEES:

RE, RLG, R-100, R-85, R-75, R-60 MHP, RNC, RSM, MR-1, MR-2 \$500.00

HR-1, HR-2, HR-3 MU-1, MU-2, MU-3, MU-4, \$750.00

MU-5 O-I, OD, OIT, NS, C-1, C-2, M, M-2

DeKalb County does not require payment by wire transfer.
Be aware of scammers and fraudulent emails.

My Next Home Pro LLC
8197 Crane Rd,
Jonesboro, GA 30236



October 27,2025

RE : **Rezoning and land use map amendment from C-1 to R-60**
Location : **711 Hillmont Avenue Decatur, GA 30030**

Dear Sir(s),

We would like for you to join our Zoom Video Meeting, Wednesday, November 12, 2025 from 03:00pm to 04:00pm to discuss re-zoning and land use amendment for the referenced address. Our client, Mcgrier William is seeking to change its current zoning and land use from C-1 to R-60 prior to build a Proposed Single Family Residence. Please also do note that there is an existing Single Family House with 1,120 sq. ft built in 1945.

Below are the meeting instructions. There are multiple ways to join the meeting including via your computer, tablet, or cellphone, with or without video. If you are unable to make it, but would like to learn more, please contact Lea Jeane Rimando at 770 750 4121 or email her at ops@mynexthomepro.com and she will send you summary of the meeting.

Topic : Re-zoning & land use amendment for 711 Hillmont Avenue Decatur,
GA 30030
Time : Nov 12, 2025 03:00 PM Eastern Time (US and Canada)
Meeting ID : 813 5924 7273
Passcode : 882287

Invite Link :
<https://us02web.zoom.us/j/81359247273?pwd=8NOJjT9dqs2KKo2uaItGqpwTRorWZ7.1>

Please contact our office, if you have any questions regarding the meeting.

Respectfully,

Ray Bachan

Ray Bachan

Meeting Attendance


Community Meeting for Rezoning and land use
Meeting: **map amendment from C-1 to R-60** at Date: November 12, 2025
711 Hillmont Avenue Decatur, GA 30030

Name (please print)	Representing	Contact & Email
William Mcgrier	Owner	████████████████████
Jay Allen	Contractor	████████████████████
Ray Bachan	Designer/Engineering	████████████████████
Lea Jeane Rimando	Designer/Engineering	████████████████████
Terry Reid	Community Council District	████████████████████

Recorded Video of the Meeting:

https://www.dropbox.com/scl/fi/2hzg5gmqs6faq9ztrrm81/GMT20251112-200256_Recording_1366x768.mp4?rlkey=fg01jcye7y6jfi7avtdyp7zo7&st=y5yeod4l&dl=0

**711 Hillmont Ave, Decatur, GA
30030, USA**

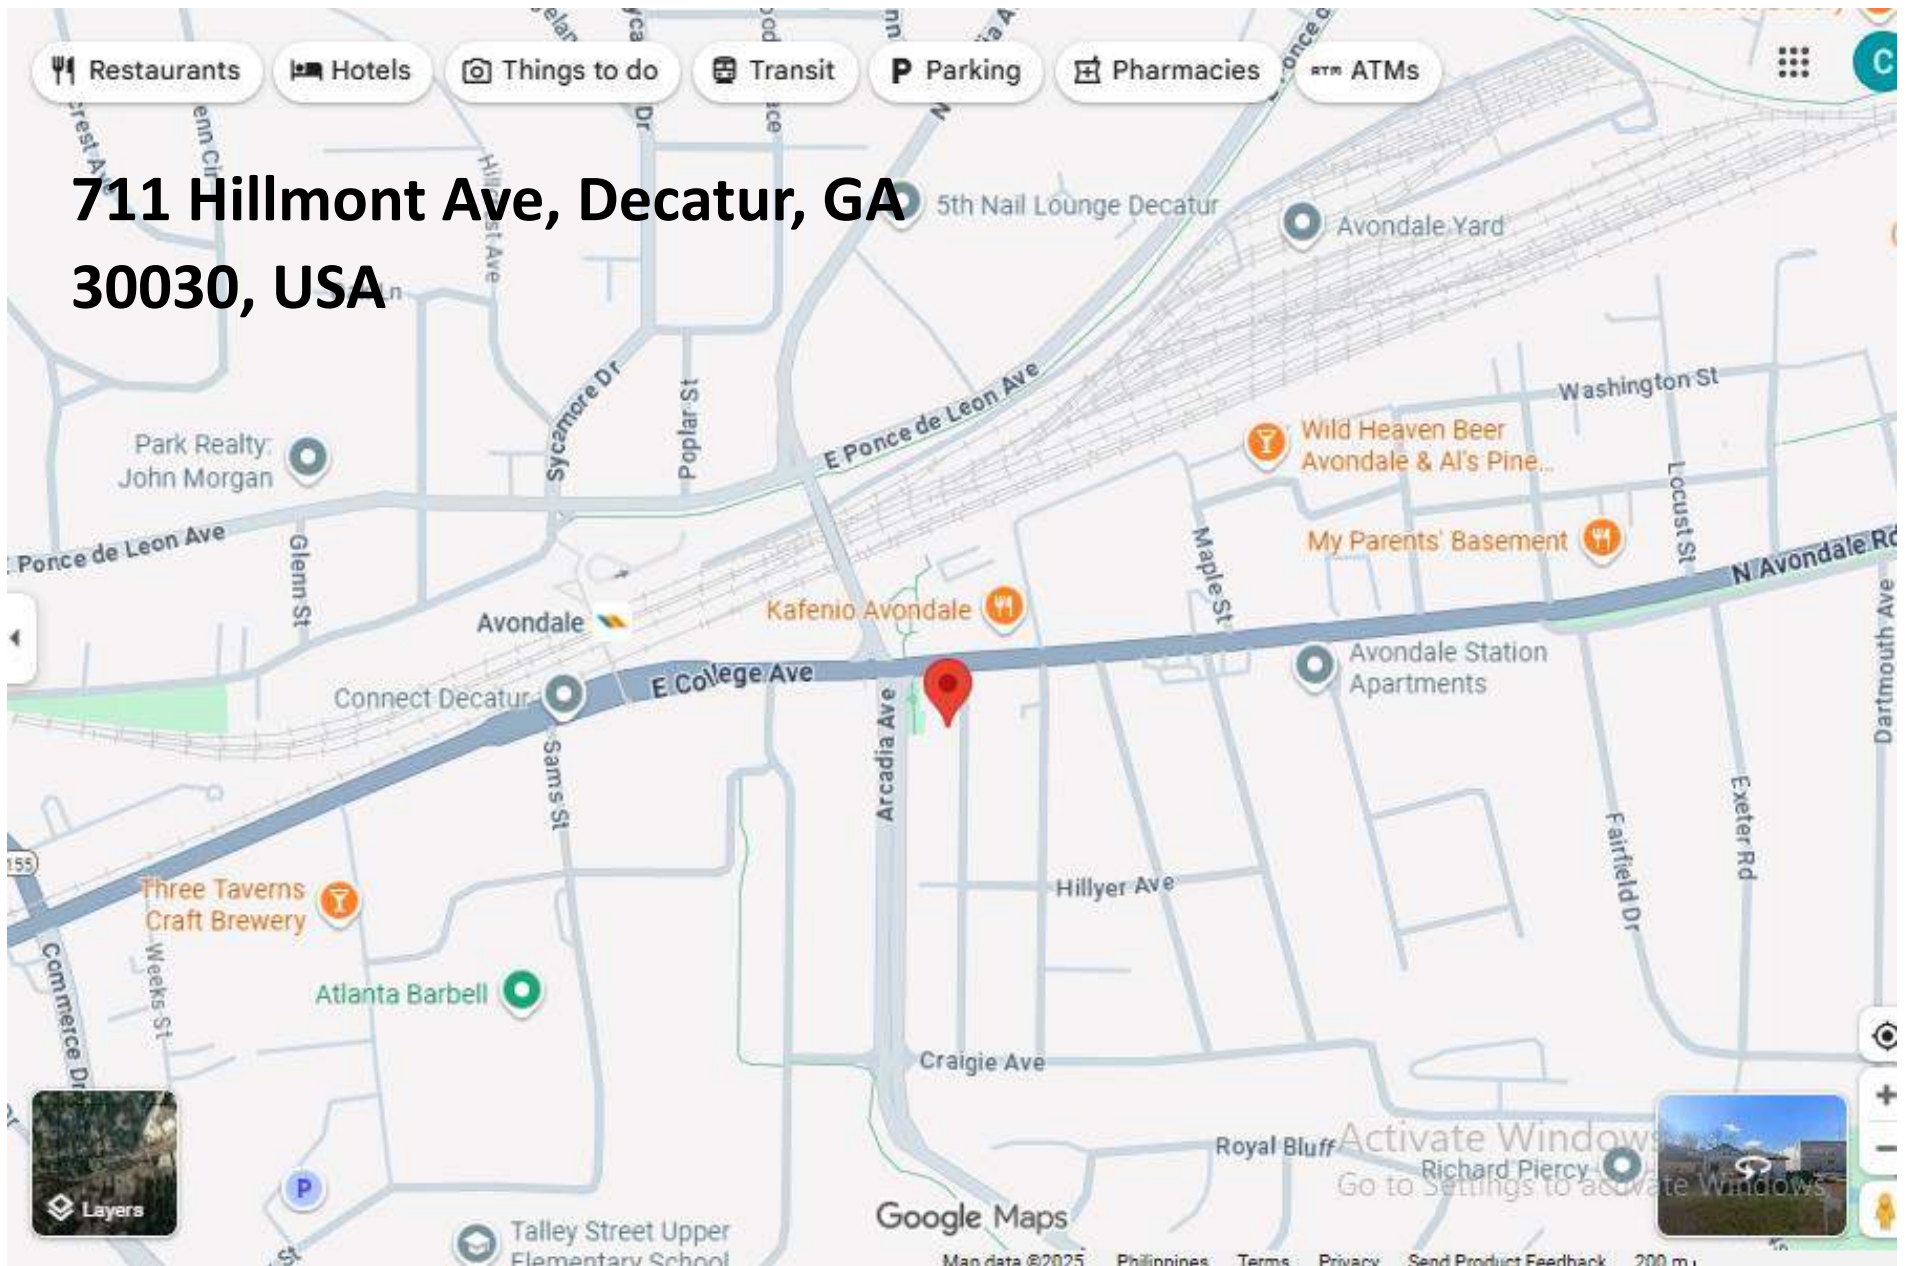



Address:	711 Hillmont Avenue Decatur, GA 30030	Zoning:	C-1
Owner:	Mcgrier William	Land Use:	CRC
Acreage:	0.15	Tax District:	04 - Unincorporated
Dimensions:	68 x 100 x 68 x 100	Appraised Value:	\$269,900
Class:	R3		

REZONING FROM C-1 to R-60

- **27-2.8 DIVISION 8. - R-60 (RESIDENTIAL SMALL LOT-60) DISTRICT**

- **Sec. 2.8.1. - Statement of purpose and intent.**

The purpose and intent of the board of commissioners in establishing the R-60 (Residential Small Lot-60) District is as follows:

A.

To provide for the protection of neighborhoods within the county where lots have a minimum area of six thousand (6,000) square feet or three thousand five hundred (3,500) square feet if developed for cottage houses;

B.

To provide for compatible infill development in neighborhoods;

C.

To provide protections for existing development as new subdivisions are created;

D.

To provide flexibility in design within new development while protecting surrounding development;

E.

To assure that the uses and structures authorized in the R-60 (Residential Small Lot-60) District are designed to serve the housing, recreational, educational, religious, and social needs of the neighborhood;

F.

To provide for appropriately sized accessible and useable open space in new developments for the health, recreational and social opportunities for county residents;

G.

To implement the future development map of the county's most current comprehensive plan.

([Ord. No. 15-06](#), 8-25-2015)

- **Sec. 2.8.2. - Permitted and special land uses.**

Permitted uses and uses requiring special land use permits shall be as provided in Table 4.1. In cases where a use is permitted but there are supplemental use regulations for that use specified in [article 4](#), such regulations shall also apply.

([Ord. No. 15-06](#), 8-25-2015)

- **Sec. 2.8.3. - Dimensional requirements.**

Dimensional requirements for the R-60 (Residential Small Lot-60) District shall be as provided in Table 2.2, "Residential Zoning Districts Dimensional Requirements."

([Ord. No. 15-06](#), 8-25-2015)

- **Sec. 2.8.4. - Site and building design standards.**

Design standards and regulations to be applied in this zoning district shall be as provided in [article 5](#), site design and building form standards.

([Ord. No. 15-06](#), 8-25-2015)

LETTER OF APPLICATION

Please identify the following details such as:

- 1 • The proposed zoning classification?
- 2 • The reason for the rezoning request?
- 3 • The existing and proposed use of the property?
- 4 • Detail characteristics of the proposed use (e.g. floor area, height of building(s), number of units, mix of unit types, number of employees, manner and hours of operation)?
 1. We proposed to re-zone from C-1 to R-60.
 2. The purpose of re-zoning is to correct its current zoning wherein residential house is currently build there and inorder to re-build a new residential house.
 3. Currently it is under C-1 and we proposed to re-zone to R-60.
 4. We proposed to Construct a 1 unit 3-Story Residential House with floor plan and elevations attached herewith.

DEKALB COUNTY IMPACT ANALYSIS
FOR
711 HILLMONT AVENUE, DECATUR, GA, 30344

A. Conformity with the Comprehensive Plan

The Comprehensive Plan promotes protection and stabilization of established residential neighborhoods. The subject property is located within an area characterized predominantly by single-family homes.

Rezoning to R-60 supports:

- Reinforcement of neighborhood character
- Context-sensitive land use alignment
- Prevention of incompatible commercial intrusion

The request brings the zoning designation into conformity with the prevailing residential land use pattern.

B. Suitability Relative to Adjacent and Nearby Properties

The surrounding properties are primarily single-family residences, R-75. Maintaining C-1 zoning creates the potential for commercial activity that is inconsistent with neighborhood character.

Rezoning to R-60:

- Aligns with adjacent land uses
- Eliminates the possibility of commercial traffic, signage, lighting, and service activity
- Enhances long-term neighborhood stability

The proposed zoning is more suitable given existing development patterns and lot size. Also advised that currently there is existing Single Family house at the above mentioned address.

C. Reasonable Economic Use as Currently Zoned

Although C-1 technically permits commercial use, the property's location within a residential setting limits its viability as a commercial site due to:

- Limited commercial frontage characteristics
- Reduced visibility
- Incompatibility with surrounding homes

- Market preference for residential use in this area

The requested R-60 zoning provides a reasonable and sustainable economic use consistent with neighborhood trends and market realities.

D. Impact on Adjacent and Nearby Properties

The proposed rezoning will not adversely affect nearby properties. In fact, it reduces potential impacts by:

- Lowering allowable intensity
- Decreasing traffic generation
- Preventing commercial noise and lighting impacts

As a downzoning from commercial to residential, the request decreases rather than increases potential external effects.

E. Other Supporting Conditions

Existing conditions support approval, including:

- Predominantly residential neighborhood character
- Ongoing reinvestment in surrounding homes
- Strong demand for single-family housing
- Established residential infrastructure

The rezoning reflects current land use realities and supports long-term neighborhood cohesion.

F. Historic Resources

Rezoning to R-60 will not adversely affect historic buildings, districts, or archaeological resources as there is an existing Residential House at site. Any future development will comply with applicable local preservation regulations, if relevant.

G. Infrastructure, Transportation, and Public Services

The proposed residential zoning will not result in excessive or burdensome use of streets, utilities, or public services. Compared to C-1 commercial zoning, R-60:

- Generates significantly less traffic
- Requires fewer parking accommodations

- Reduces service vehicle activity
- Maintains infrastructure demands consistent with surrounding homes

The proposal represents a reduction in potential infrastructure impact.

H. Environmental Impact

Residential zoning reduces impervious surface potential compared to commercial use and supports landscaped, lower-intensity development.

All development will comply with applicable stormwater, erosion control, and environmental protection regulations.

Conclusion

The requested rezoning from C-1 to R-60:

- Is consistent with the Comprehensive Plan
- Is compatible with surrounding residential uses
- Represents a reduction in intensity
- Will not adversely affect adjacent properties
- Will not overburden public infrastructure
- Supports neighborhood stability and long-term planning goals

For these reasons, the request is justified and respectfully recommended for approval.

DISCLOSURE OF CAMPAIGN CONTRIBUTION

In accordance with the Conflict of Interest in Zoning Act, OCGA Chapter 36-67A, the following questions must be answered.

Have you, the applicant, made \$250.00 or more in campaign contribution to a local government official within two years immediately preceding the filing of this application?

Yes: _____ No: _____ *

If the answer is yes, you must file a disclosure report with the governing authority of DeKalb County showing:

1. The name and official position of the local government official to whom the campaign contribution was made.
2. The dollar amount and description of each campaign contribution made during the two years immediately preceding the filing of this application and the date of each such contribution.

The disclosure must be filed within 10 days after the application is first filed and must be submitted to the C.E.O. and to the Board of Commissioners of DeKalb County, 1300 Commerce Drive, Decatur, GA 30030.



/ 02/17/2026

Notary

Signature of Applicant /Date

Check one: Owner _____ Agent _____

Expiration Date/ Seal

***Notary seal not needed if answer is “No”.**

AUTHORIZATION

The property owner should complete this form or a similar signed and notarized form if the individual who will file the application with the County is not the property owner.

Date: 02/16/2026

TO WHOM IT MAY CONCERN:

I/WE: William Mcgrier
Name of Owner(s)

being owner(s) of the subject property described below or attached hereby delegate authority to:

My Next Home Pro LLC
Name of Agent or Representative

to file an application on my/our behalf.

Kattia Fetiere

Notary Public

William Mcgrier

Owner



E COLLEGE AVENUE

CERTIFICATE OF SURVEYOR

"THIS PLAT IS A RETRACEMENT OF AN EXISTING PARCEL OR PARCELS OF LAND AND DOES NOT SUBDIVIDE OR CREATE A NEW PARCEL OR MAKE ANY CHANGES TO ANY REAL PROPERTY BOUNDARIES. THE RECORDING INFORMATION OF THE DOCUMENTS, MAPS, PLATS, OR OTHER INSTRUMENTS WHICH CREATED THIS PARCEL OR PARCELS ARE STATED HEREON. RECORDATION OF THIS PLAT DOES NOT IMPLY APPROVAL OF ANY LOCAL JURISDICTION, AVAILABILITY OF PERMITS, COMPLIANCE WITH LOCAL REGULATIONS OR REQUIREMENTS, OR SUITABILITY FOR ANY USE OR PURPOSE OF THE LAND. THIS PLAT IS ACCURATE, CURRENT AND IS A COMPLETE REPRESENTATION OF THE LAND PLATTED HEREON AND WAS PREPARED IN CONFORMITY WITH THE TECHNICAL STANDARDS FOR PROPERTY SURVEYS AS SET FORTH IN CHAPTER 180-7 OF THE RULES OF THE GEORGIA BOARD OF REGISTRATION FOR PROFESSIONAL ENGINEERS AND LAND SURVEYORS AND AS SET FORTH IN THE GEORGIA PLAT ACT O.C.G.A. 15-6-67(D) AND 15-6-7 AND ALL APPLICABLE LOCAL, COUNTY, AND MUNICIPAL ORDINANCES, STATUTES AND SPECIFICATIONS.

Mark D Patrick

MARK D PATRICK GA RLS 2791
1985 ELKS CLUB ROAD
COVINGTON, GEORGIA 30014
770-380-4766




THE FIELD DATA UPON WHICH THIS PLAT IS BASED HAS A PRECISION OF ONE FOOT IN 15,166 FEET AND AN ANGULAR PRECISION OF ONE SECOND PER ANGLE POINT AND WAS ADJUSTED USING THE COMPASS RULE.

THIS PLAT HAS BEEN CALCULATED FOR CLOSURE AND IS FOUND TO BE ACCURATE TO WITHIN ONE FOOT IN 100,000 FEET.

THE EQUIPMENT USED WAS A LEICA TOTAL STATION.

THE FIELD WORK WAS PERFORMED ON THE GROUND IN JANUARY 2025.


ALL PINS SET ARE 1/2" REBAR 24" LONG. NOT DESCRIBED IPF ARE 1/2" REBAR

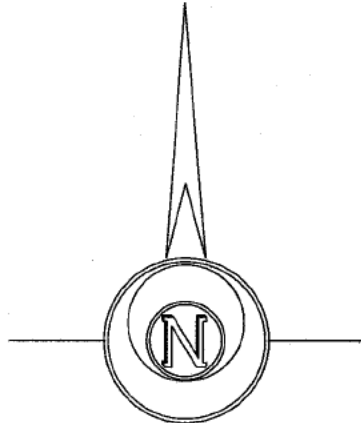

N/F WILLIAM MCGRIER
DEED BOOK 31599 PAGE 279


- LEGEND
- BFP- BACKFLOW PREVENTER
 - BW- BOTTOM WALL
 - CO- CLEAN OUT
 - CP-CALCULATED POINT
 - CW - CONCRETE WASHOUT
 - DE - DRAINAGE EASEMENT
 - DI - DROP INLET
 - DWCB - DOUBLE WING CATCH BASIN
 - E- UNDERGROUND ELECTRIC
 - FC - FENCE CORNER
 - FH - FIRE HYDRANT
 - G- GAS METER
 - IPF - IRON PIN FOUND
 - IPS - IRON PIN SET
 - JB - JUNCTION BOX
 - LP - LIGHT POLE
 - MH - MANHOLE
 - NS - NAIL SET
 - NF - NAIL FOUND
 - OHP - OVERHEAD POWER
 - OTP- OPEN TOP PIPE
 - POB - POINT OF BEGINNING
 - POC - POINT OF COMMENCEMENT
 - PP - POWER POLE
 - R/W - RIGHT OF WAY
 - SB - SETBACK
 - SSMH- SANITARY SEWER MANHOLE
 - SW- SIDEWALK
 - T - TRANSFORMER
 - TG - TOP GRATE
 - TP - TRAFFIC POLE
 - TW-TOP WALL
 - W- WATER LINE
 - WM- WATER METER
 - WQ- WATER QUALITY BMP
 - WV - WATER VALVE

- LINE CHART
- L1-S00°36'49"W 8.00'
 - L2-S89°36'05"E 4.00'
 - L3-S89°38'25"E 3.54'

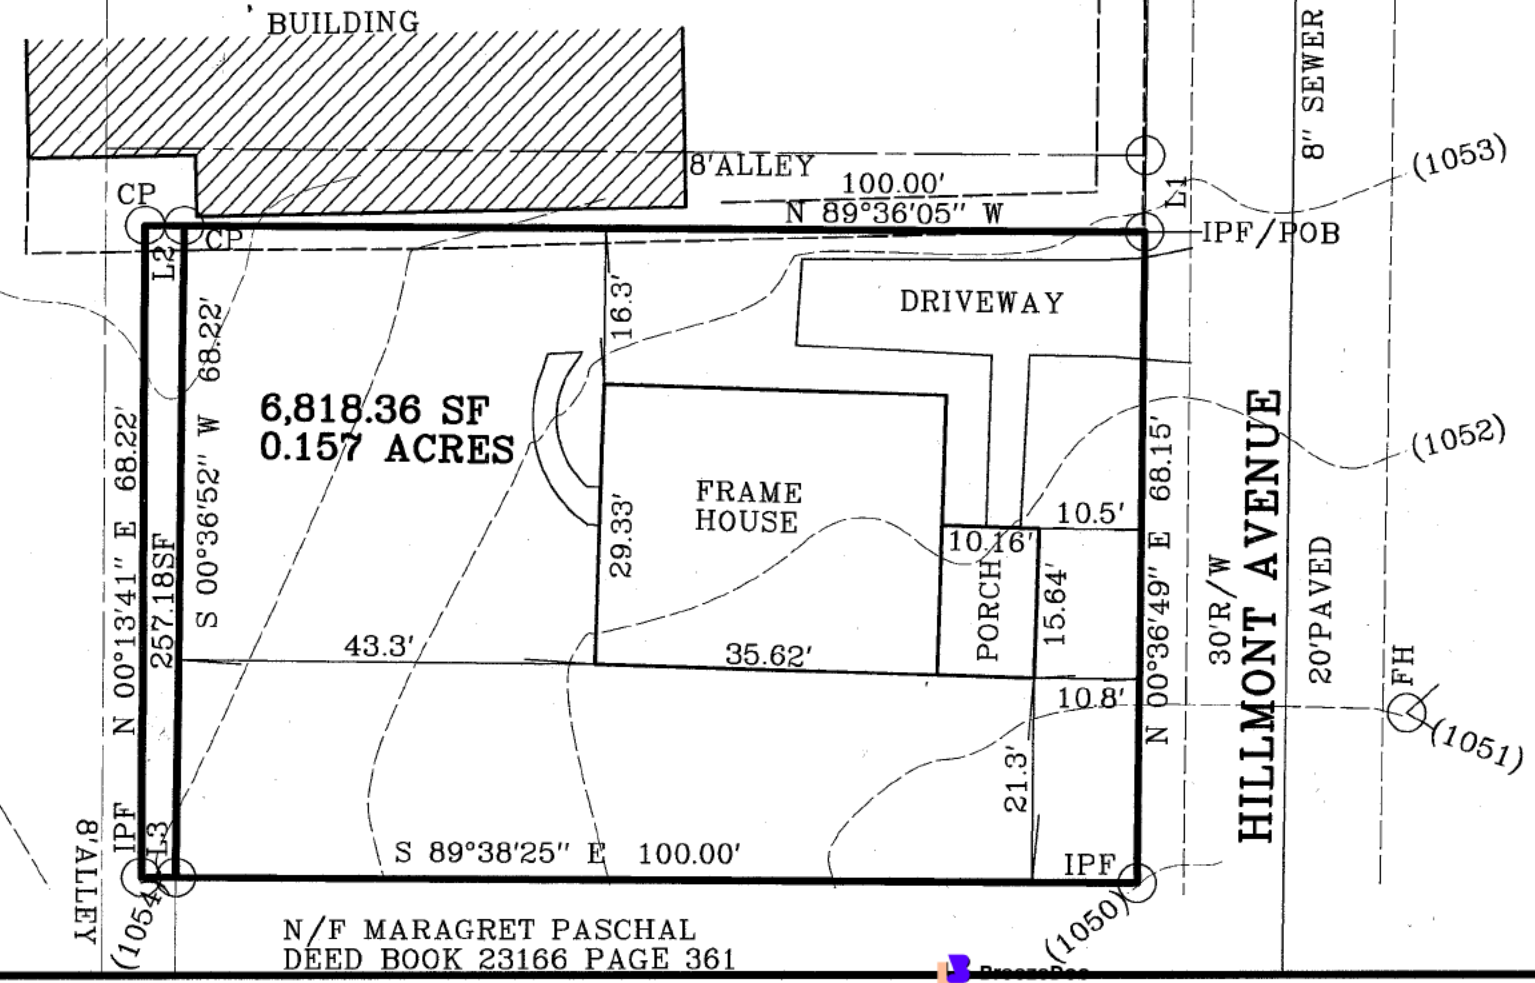

SURVEY FOR:
MYNEXTHOMERAY
LAND LOT 278 - 15th DISTRICT
DEKALB COUNTY, GEORGIA

SCALE: 1" = 20'
DATE: JANUARY 26, 2025

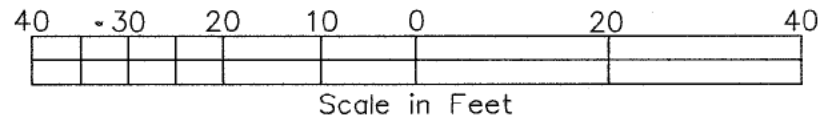




E COLLEGE AVENUE

ARCADIA AVENUE

N/F WILLIAM McGRIER
DEED BOOK 31599 PAGE 279

N/F MARAGRET PASCHAL
DEED BOOK 23166 PAGE 361

N/F DEKALB
COUNTY

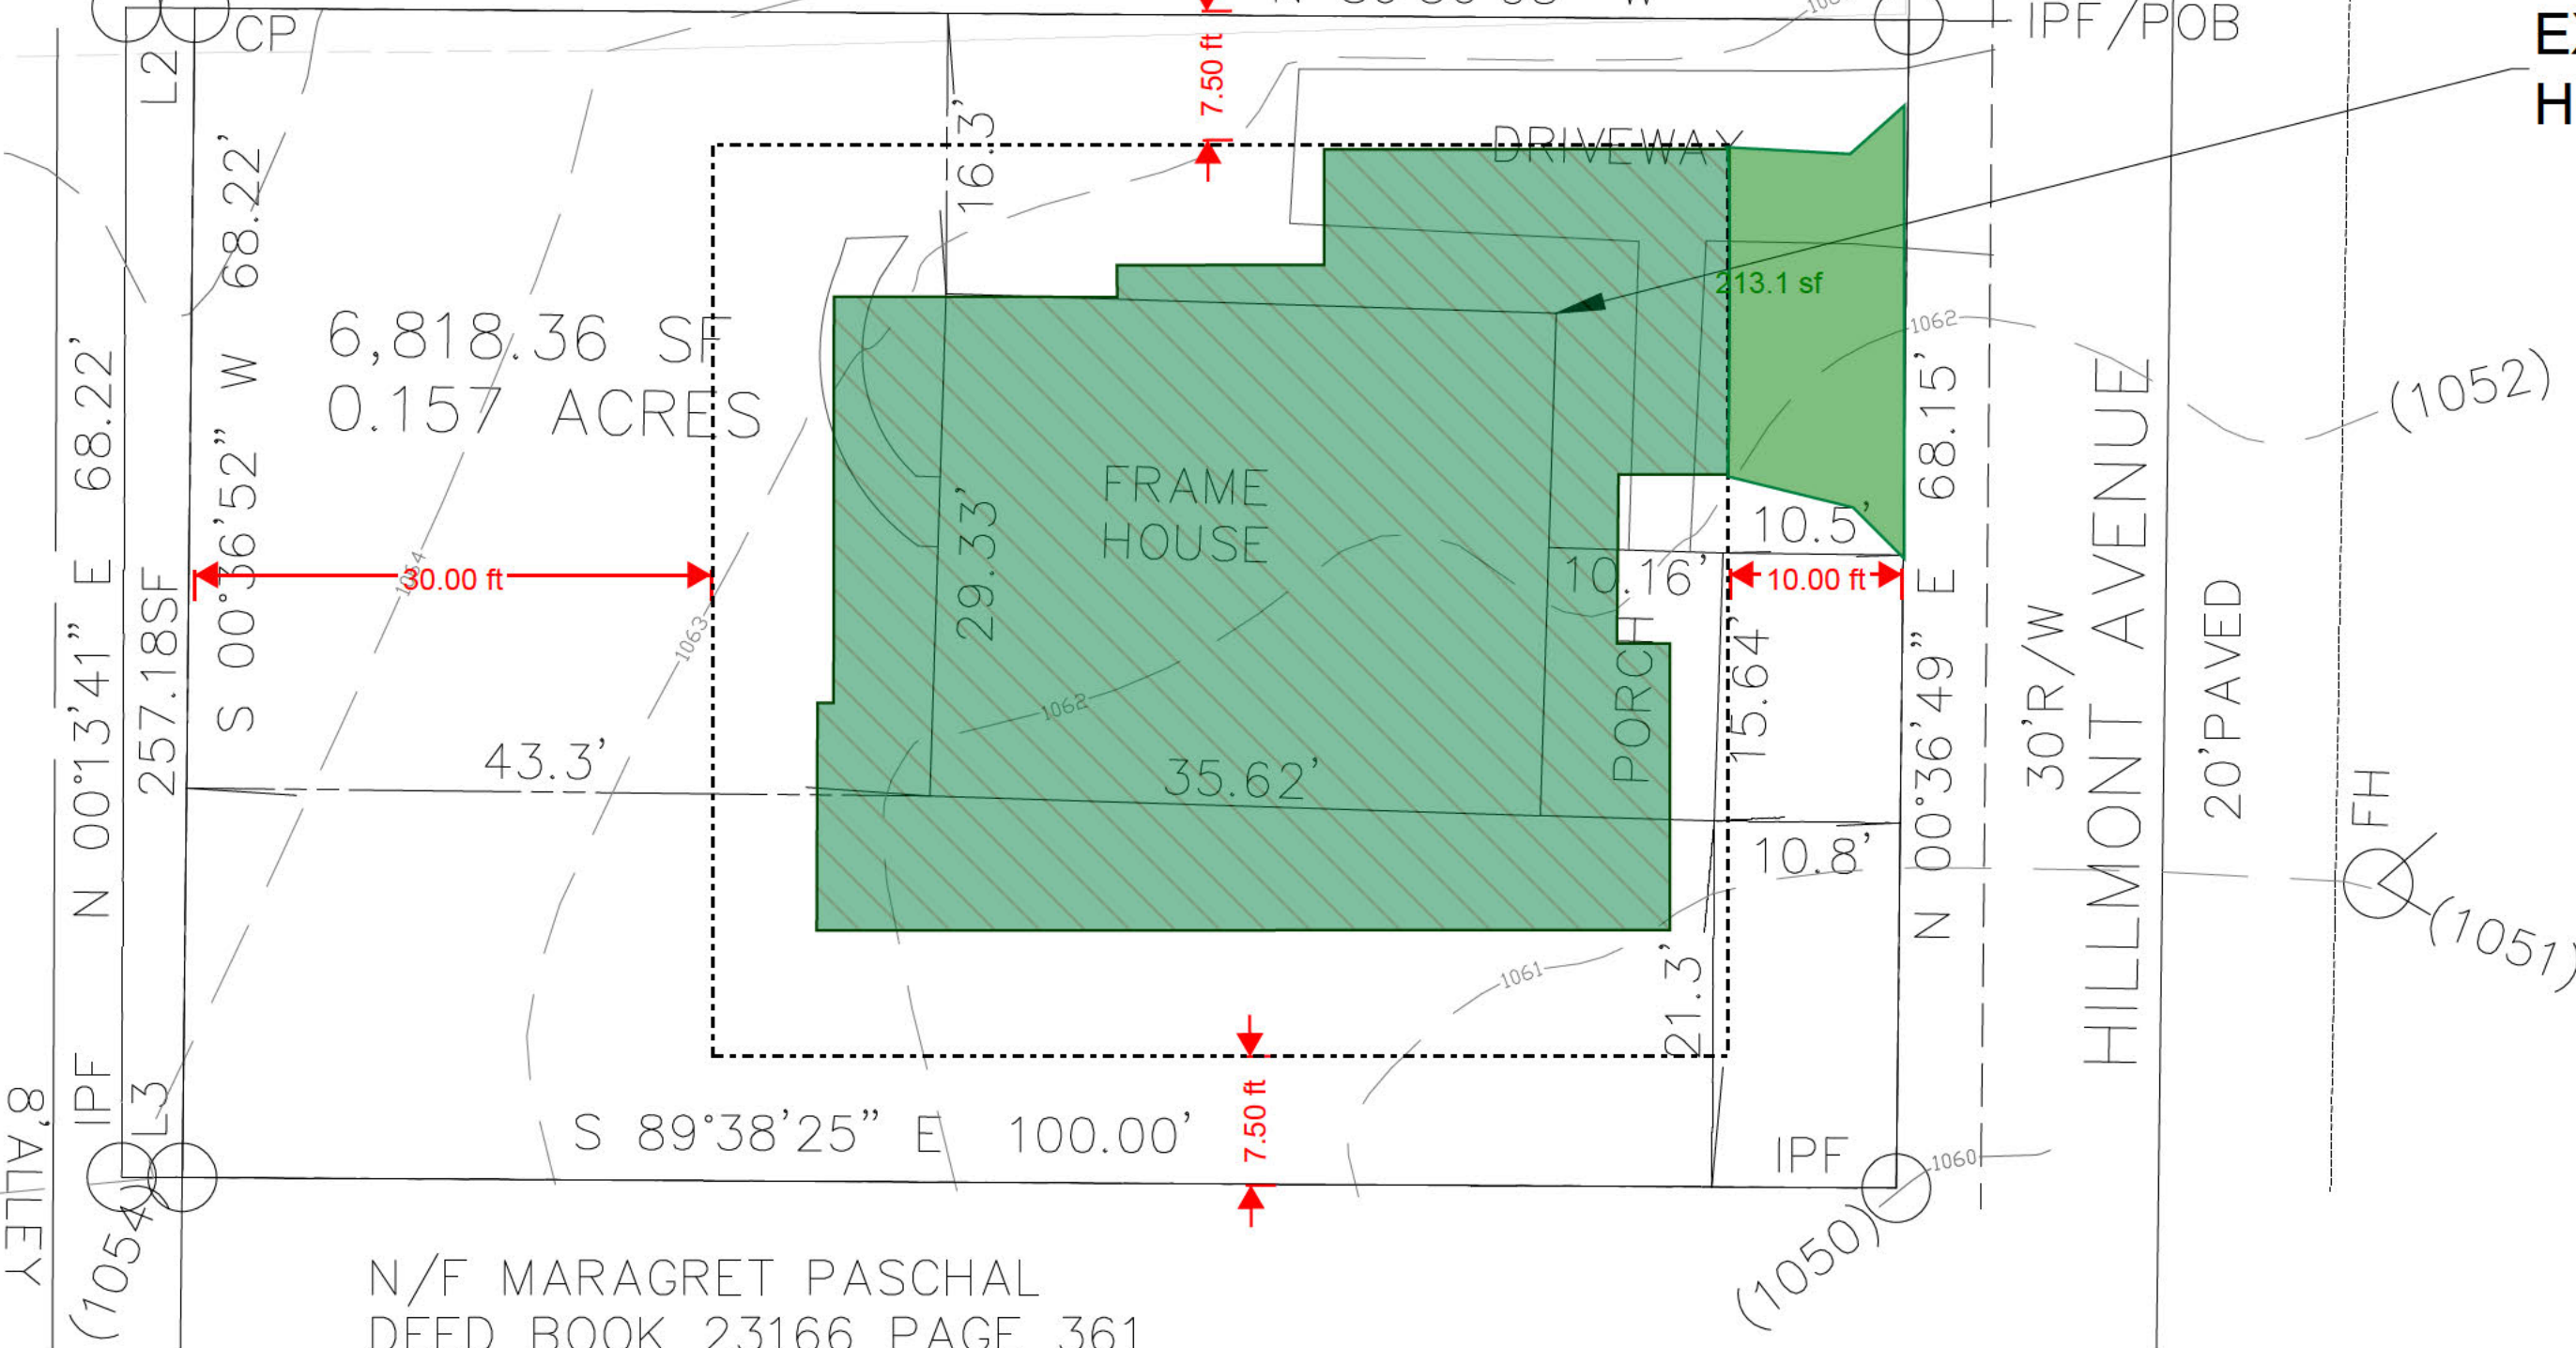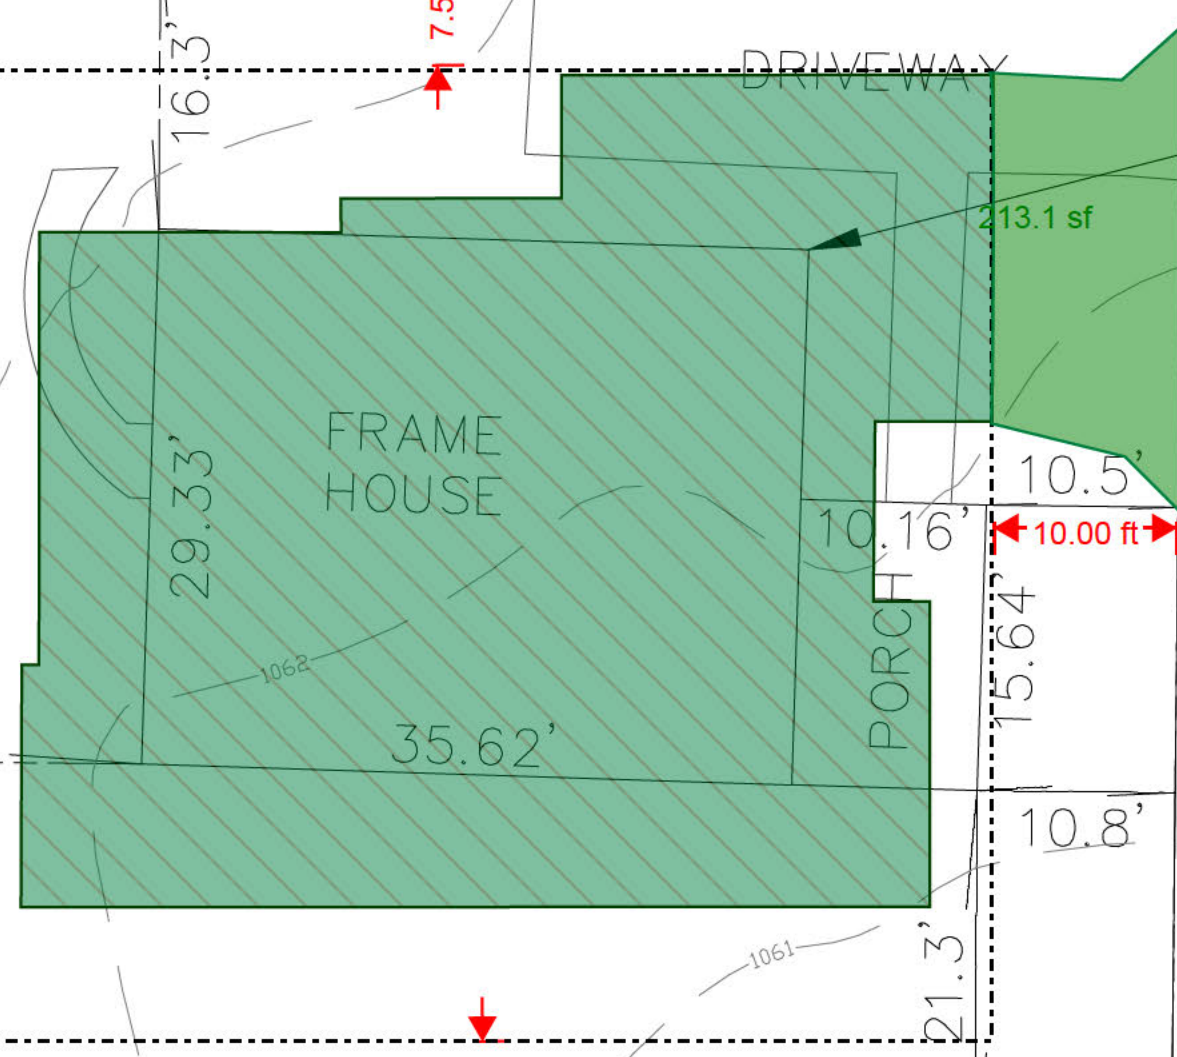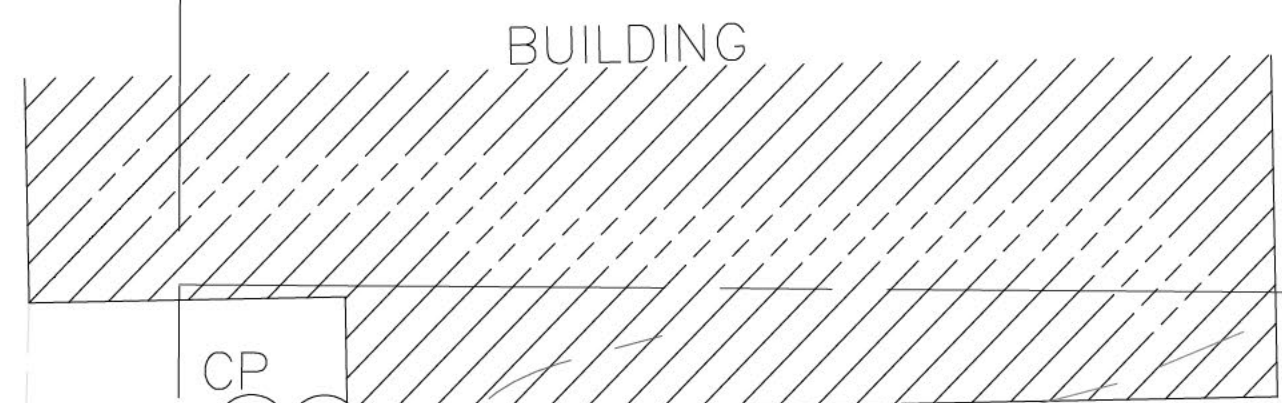

LINE CHART
L1-S00°36'49"W 8.00'
L2-S89°36'05"E 4.00'
L3-S89°38'25"E 3.54'

EXISTING SINGLE STORY FRAME
HOUSE TO BE DEMOLISHED


Setback
front with alley access-10ft
side-7.5ft
rear -30ft

Lot size = 6818.36 sq.ft
Max Height =35ft

Lot area min = 6000 sq.ft
Lot width = 60ft
Lot coverage = 35%

LEGEND

1232 EX. CONTOUR

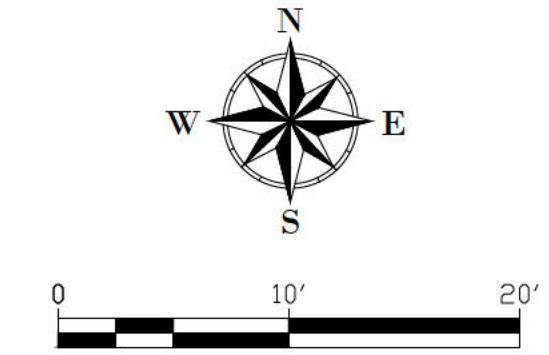

Stamp & Seal:

REVISION TABLE

OWNER
Mr. & Mrs. McGrier
24 HR CONTACT
Ray Bachan - 770 750 4190

PROJECT
711 Hillmont Avenue,
Decatur, GA, 30030

DRAWING TITLE:

SITE
PLAN

PROJECT NUMBER

2025-101

DATE

02-05-2025

REVISION

00

SHEET

C-002

SCALE

1:10


SITE PLAN

PROPOSED SINGLE FAMILY HOUSE

AT
711 HILLMONT AVE, DECATUR, GA 30030,
USA.



LOCATION MAP

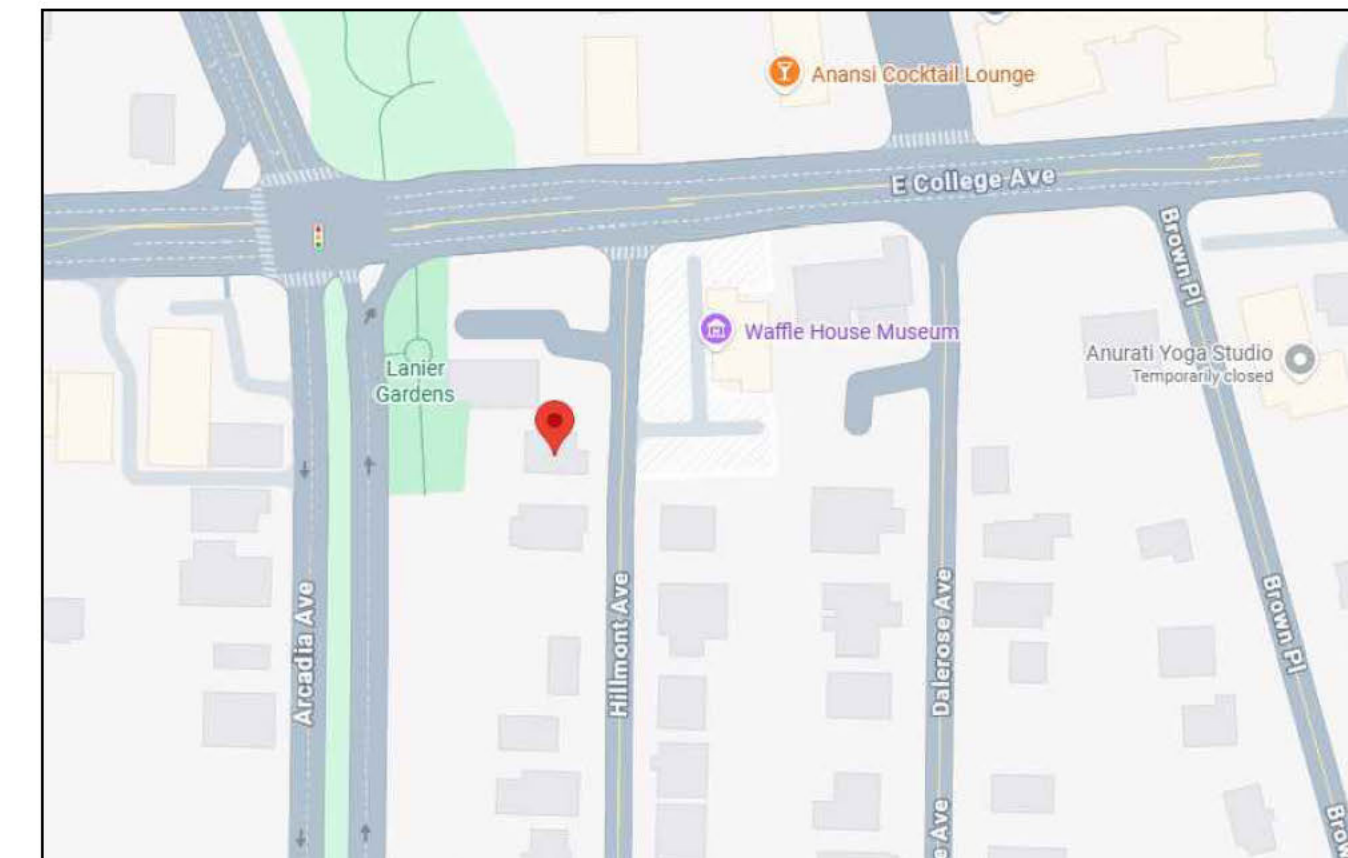

VICINITY MAP

APPLICABLE CODES (CITY OF ATLANTA / STATE OF GEORGIA)

GEORGIA STATE MINIMUM STANDARD CODES (EFFECTIVE JANUARY 2026)
 2024 INTERNATIONAL BUILDING CODE (IBC) WITH 2026 GEORGIA AMENDMENTS
 2024 INTERNATIONAL RESIDENTIAL CODE (IRC) WITH 2026 GEORGIA AMENDMENTS
 2024 INTERNATIONAL PLUMBING CODE (IPC) WITH 2026 GEORGIA AMENDMENTS
 2024 INTERNATIONAL MECHANICAL CODE (IMC) WITH 2026 GEORGIA AMENDMENTS
 2024 INTERNATIONAL FUEL GAS CODE (IFGC) WITH 2026 GEORGIA AMENDMENTS
 2024 NATIONAL ELECTRICAL CODE (NEC) WITH 2026 GEORGIA AMENDMENTS
 2024 NATIONAL FIRE CODE (NFC) (AS ADOPTED BY THE SAFETY FIRE COMMISSIONER)
 2024 NATIONAL SAFETY HAZARDOUS LOCATION CODE (NFPA 704) WITH 2026 GEORGIA AMENDMENTS (IF APPLICABLE)
 INTERNATIONAL ENERGY CONSERVATION CODE (IECC) 2015 WITH GEORGIA SUPPLEMENTS/AMENDMENTS (STATE ENERGY CODE)

AREA TABULATION

SR	DESCRIPTION	AREA
1	FIRST FLOOR HEATED AREA	1484 SQ FT
2	SECOND FLOOR HEATED AREA	1612 SQ FT
3	THIRD FLOOR HEATED AREA	543 SQ FT
3	TOTAL HEATED AREA	3639 SQ FT
4	COVERED PATIO	211 SQ FT
5	GARAGE AREA	414 SQ FT

GENERAL NOTES - DOORS & WINDOWS

A. GENERAL INSTALLATION
 ALL EXTERIOR CLADDING SYSTEMS SHALL BE INSTALLED PER THE MANUFACTURER'S INSTRUCTIONS AND IN ACCORDANCE WITH 2021 IRC SECTION R703 AND ASTM STANDARDS.
 PROVIDE A WEATHER-RESISTANT BARRIER (WRB) BEHIND ALL CLADDING (E.G., TYVEK OR EQUIVALENT) PER IRC R703.1. ALL PENETRATIONS THROUGH THE WRB SHALL BE SEALED.
 ALL ELEVATION FINISHES MUST BE INSTALLED TO ALLOW FOR PROPER WATER SHEDDING, EXPANSION, AND VENTILATION AS APPLICABLE.
 PROVIDE DRIP EDGES, FLASHING, AND WEEP SCREEDS WHERE REQUIRED TO DIRECT WATER AWAY FROM THE STRUCTURE AND PREVENT MOISTURE INTRUSION PER R703.4.
B. WINDOW SIDING
 WINDOW SIDING SHALL BE INSTALLED OVER FURRING OR SHEATHING WITH A CONTINUOUS WRB BETWEEN SIDING AND WALL FRAMING (IRC R703.3).
 MINIMUM 6" CLEARANCE TO GRADE AND 2" CLEARANCE ABOVE ROOF SURFACES OR DECKS IS REQUIRED TO PREVENT WATER DAMAGE AND ROT.
 ALL WINDOW SIDING SHALL BE SEALED OR PAINTED ON ALL SIDES, INCLUDING CUT EDGES AND ENDS, TO PREVENT MOISTURE INTRUSION.
 PROVIDE JOINT FLASHING OR CAULKED JOINTS AT VERTICAL SEAMS AND INTERSECTIONS.
 USE CORROSION-RESISTANT FASTENERS (HOT-DIPPED GALVANIZED, STAINLESS STEEL, OR COATED PER ASTM A153/A153M).
C. CEMENT BOARD & BATTENS (FIBER CEMENT SIDING)
 INSTALL OVER MINIMUM 1/2" EXTERIOR-RATED OSB OR PLYWOOD SHEATHING WITH WRB BEHIND.
 FOLLOW MANUFACTURER SPACING FOR BATTENS (TYPICALLY 16"-24" O.C.) AND EXPANSION GAP REQUIREMENTS.
 MAINTAIN A MINIMUM 1/2" CLEARANCE ABOVE FLASHING AND HARD SURFACES; 6" ABOVE GRADE (PER JAMES HARDIE AND OTHER MANUFACTURER GUIDELINES).
 FLASH ALL HORIZONTAL JOINTS WITH COMPATIBLE MATERIAL OR USE FACTORY-FORMED JOINT COVERS.
 FASTEN USING CORROSION-RESISTANT NAILS: DO NOT BLIND-NAIL UNLESS SPECIFICALLY APPROVED BY THE MANUFACTURER.
D. WPC (WOOD-PLASTIC COMPOSITE) PANELS
 WPC PANELS MUST BE UV-RESISTANT AND APPROVED FOR EXTERIOR WALL APPLICATIONS; VERIFY ICC-ES EVALUATION REPORT FOR PRODUCT.
 PANELS SHALL BE INSTALLED WITH AN AIR GAP OR FURRING SYSTEM TO ALLOW DRAINAGE AND VENTILATION (RAINSCREEN ASSEMBLY PREFERRED).
 FOLLOW PANEL MANUFACTURER'S EDGE SPACING, JOINT DETAILING, AND SUPPORT FRAMING REQUIREMENTS STRICTLY.
E. STONE VENEER (THIN OR MANUFACTURED)
 INSTALL OVER LATH + SCRATCH COAT SYSTEM OR OVER CEMENT BOARD WITH WRB AND METAL LATH PER IRC R703.7 AND ASTM C1180.
 MAINTAIN MINIMUM 4" CLEARANCE FROM GRADE, 2" ABOVE CONCRETE, AND 1/2" GAP ABOVE PAVED SURFACES.
 PROVIDE CONTINUOUS WEEP SCREEDS AT BASE OF WALL (IRC R703.11).
 FLASH AND SEAL ALL HORIZONTAL TERMINATIONS, PENETRATIONS, AND WALL INTERSECTIONS.
 MORTAR SHALL BE TYPE S OR N, COMPLYING WITH ASTM C270; JOINT TOOLING AND MORTAR CURE AS PER ASTM C286/C1085.
F. FASTENERS & FLASHING
 ALL EXTERIOR FASTENERS SHALL BE CORROSION-RESISTANT PER IRC R703.15.
 FLASHING SHALL BE COMPATIBLE WITH ADJACENT MATERIALS; NON-REACTIVE WITH CEMENT PRODUCTS, AND EXTEND OVER THE WATER-RESISTIVE BARRIER.
 PROVIDE KICK-OUT FLASHING AT ROOF/WALL INTERSECTIONS AND STEP FLASHING AT ROOF ABUTMENTS.
G. FINISHES & MAINTENANCE
 ALL FINISH SYSTEMS (PAINT, STAINS, SEALANTS) MUST BE UV- AND WEATHER-RESISTANT, WITH MINIMUM 5-YEAR WARRANTY OR RECOAT PERIOD.
 CONFIRM COLOR AND MATERIAL CONSISTENCY ACROSS ALL ELEVATIONS—NO VISIBLE VARIATION ALLOWED IN PUBLIC-FACING FACADES.
 RECOMMEND SCHEDULED INSPECTION OF JOINTS AND SEALANTS EVERY 3-5 YEARS FOR RESEALING/REPLACEMENT.

GENERAL NOTES - EXTERIOR ELEVATIONS

1. ROOFING MATERIAL AND INSTALLATION
 ROOF COVERING SHALL BE ARCHITECTURAL ASPHALT SHINGLES, UL CLASS A FIRE-RATED, CONFORM TO ASTM D3462 AND INSTALLED PER MANUFACTURER'S SPECIFICATIONS.
 UNDERLAYMENT: MINIMUM ASTM D306 TYPE NO. 15 ASPHALT-SATURATED FELT OR SYNTHETIC EQUIVALENT WITH CEILING PROTECT ON AT EAVES PER R405.1.2. REQUIRED BY LOCAL CLIMATE CONDITIONS, STARTER STRIP AND DRIP EDGE SHALL BE INSTALLED AT ALL EAVES AND RAKES.
 DRIP EDGE SHALL BE CORROSION-RESISTANT METAL, MINIMUM 0.014" THICKNESS WITH MINIMUM 2" ROOF DECK COVERAGE AND 2" DRIP LEG. SHINGLES SHALL BE GALVANIZED STEEL 12-GAUGE WITH 3/8" DIAMETER HEAD PENETRATING AT LEAST 3/4" INTO DECKING.
2. ROOF FRAMING
 ROOF SHALL BE FRAMED USING ENGINEERED ROOF TRUSSES OR CONVENTIONAL RAFTERS, 5/8" ZEPHYRUS STRUCTURAL DRUMS.
 ALL FRAMING LUMBER SHALL BE SOUTHERN PINE #2 OR BETTER, OR AS SPECIFIED ON STRUCTURAL PLANS.
 ROOF RAFTERS SHALL BE SPACED AT 16" O.C. UNLESS NOTED OTHERWISE.
 ROOF SHEATHING SHALL BE MINIMUM 5/8" EXTERIOR GRADE PLYWOOD OR OSB SECURED WITH 8D NAILS AT 6" O.C. EDGES AND 12" O.C. IN THE FIELD.
 PROVIDE CONTINUOUS RIDGE VENT AND SOFFIT VENTS FOR ATTIC VENTILATION PER R806.2 (1150 RATED OR 1300 WITH VAPOR BARRIER).
 HURRICANE TIES (5 MPSON OR APPROVED EQUAL) TO BE INSTALLED AT ALL RAFTER-TO-WALL CONNECTIONS PER R802.11.
3. GUTTER AND DOWNSPOUT SYSTEM
 INSTALL SEAMLESS ALUMINUM GUTTERS, MINIMUM 5" K-STYLE PROFILE WITH BAKED ENAMEL FINISH.
 DOWNSPOUTS SHALL BE MINIMUM 2"x3" OR LARGER AS REQUIRED BY ROOF AREA DRAINAGE CALCULATION.
 ALL DOWNSPOUTS TO DISCHARGE AWAY FROM FOUNDATION AND BE CONNECTED TO SPLASH BLOCKS OR UNDERGROUND DRAIN PIPES WHERE APPLICABLE.
 GUTTERS SHALL BE SLOPED AT MINIMUM OF 1/16" PER FOOT TOWARD THE DOWNSPOUT.
 PROVIDE LEAF GUARD PROTECT ON, REQUIRED BY HOMEOWNER OR HOA GUIDELINES.
4. ROOF PITCH AND DRAINAGE
 MINIMUM ROOF PITCH SHALL BE 4:12 UNLESS NOTED OTHERWISE ON ELEVATION PLANS.
 VALLEYS SHALL BE OPEN OR APPROVED SYNTHETIC FLASHING BOOTS WITH PROPER WATER-TIGHT SEAL.
 CHIMNEY AND SKYLIGHT (IF ANY) TO BE FLASHED PER MANUFACTURER INSTRUCTIONS AND R403.2.1.
 ALL FLASHING SHALL BE CORROSION-RESISTANT METAL PER ASTM A924/A924M.
5. FLASHING AND PENETRATIONS
 STEP FLASHING AND COUNTER FLASHING TO BE INSTALLED AT ALL WALL INTERSECTIONS.
 FLASHING TO BE LEAD OR APPROVED SYNTHETIC FLASHING BOOTS WITH PROPER WATER-TIGHT SEAL.
 CHIMNEY AND SKYLIGHT (IF ANY) TO BE FLASHED PER MANUFACTURER INSTRUCTIONS AND R403.2.1.
 ALL FLASHING SHALL BE CORROSION-RESISTANT METAL PER ASTM A924/A924M.
6. FASTENERS AND SEALING
 ALL FASTENERS SHALL BE HOT-DIPPED GALVANIZED OR STAINLESS STEEL AND COMPATIBLE WITH INSTALLED MATERIALS.
 ALL PENETRATIONS (VENTS, PLUMBING STACKS, ETC.) TO BE SEALED WITH ROOFING CEMENT AND COLLAR BOOTS.

SEAL AND SIGNED:

24 HR CONTACT:

RAY BACHAN
770 750 4190

COMPANY:

MY NEXT HOME
PRO LLC
PO BOX 2384,
JONESBORO, GA
30237, USA

ISSUE FOR:

NOT FOR CONSTRUCTION

ISSUE DATE:

02-17-2026

REVISIONS:

NO.	REASON	DATE

PROJECT TEAM:

DRAWN BY:

PROJECT ADDRESS:

711 HILLMONT AVE,
DECATUR, GA 30030, USA


PROJECT NO.:

SHEET TITLE:

COVER PAGE

SHEET NUMBER:

CP-000

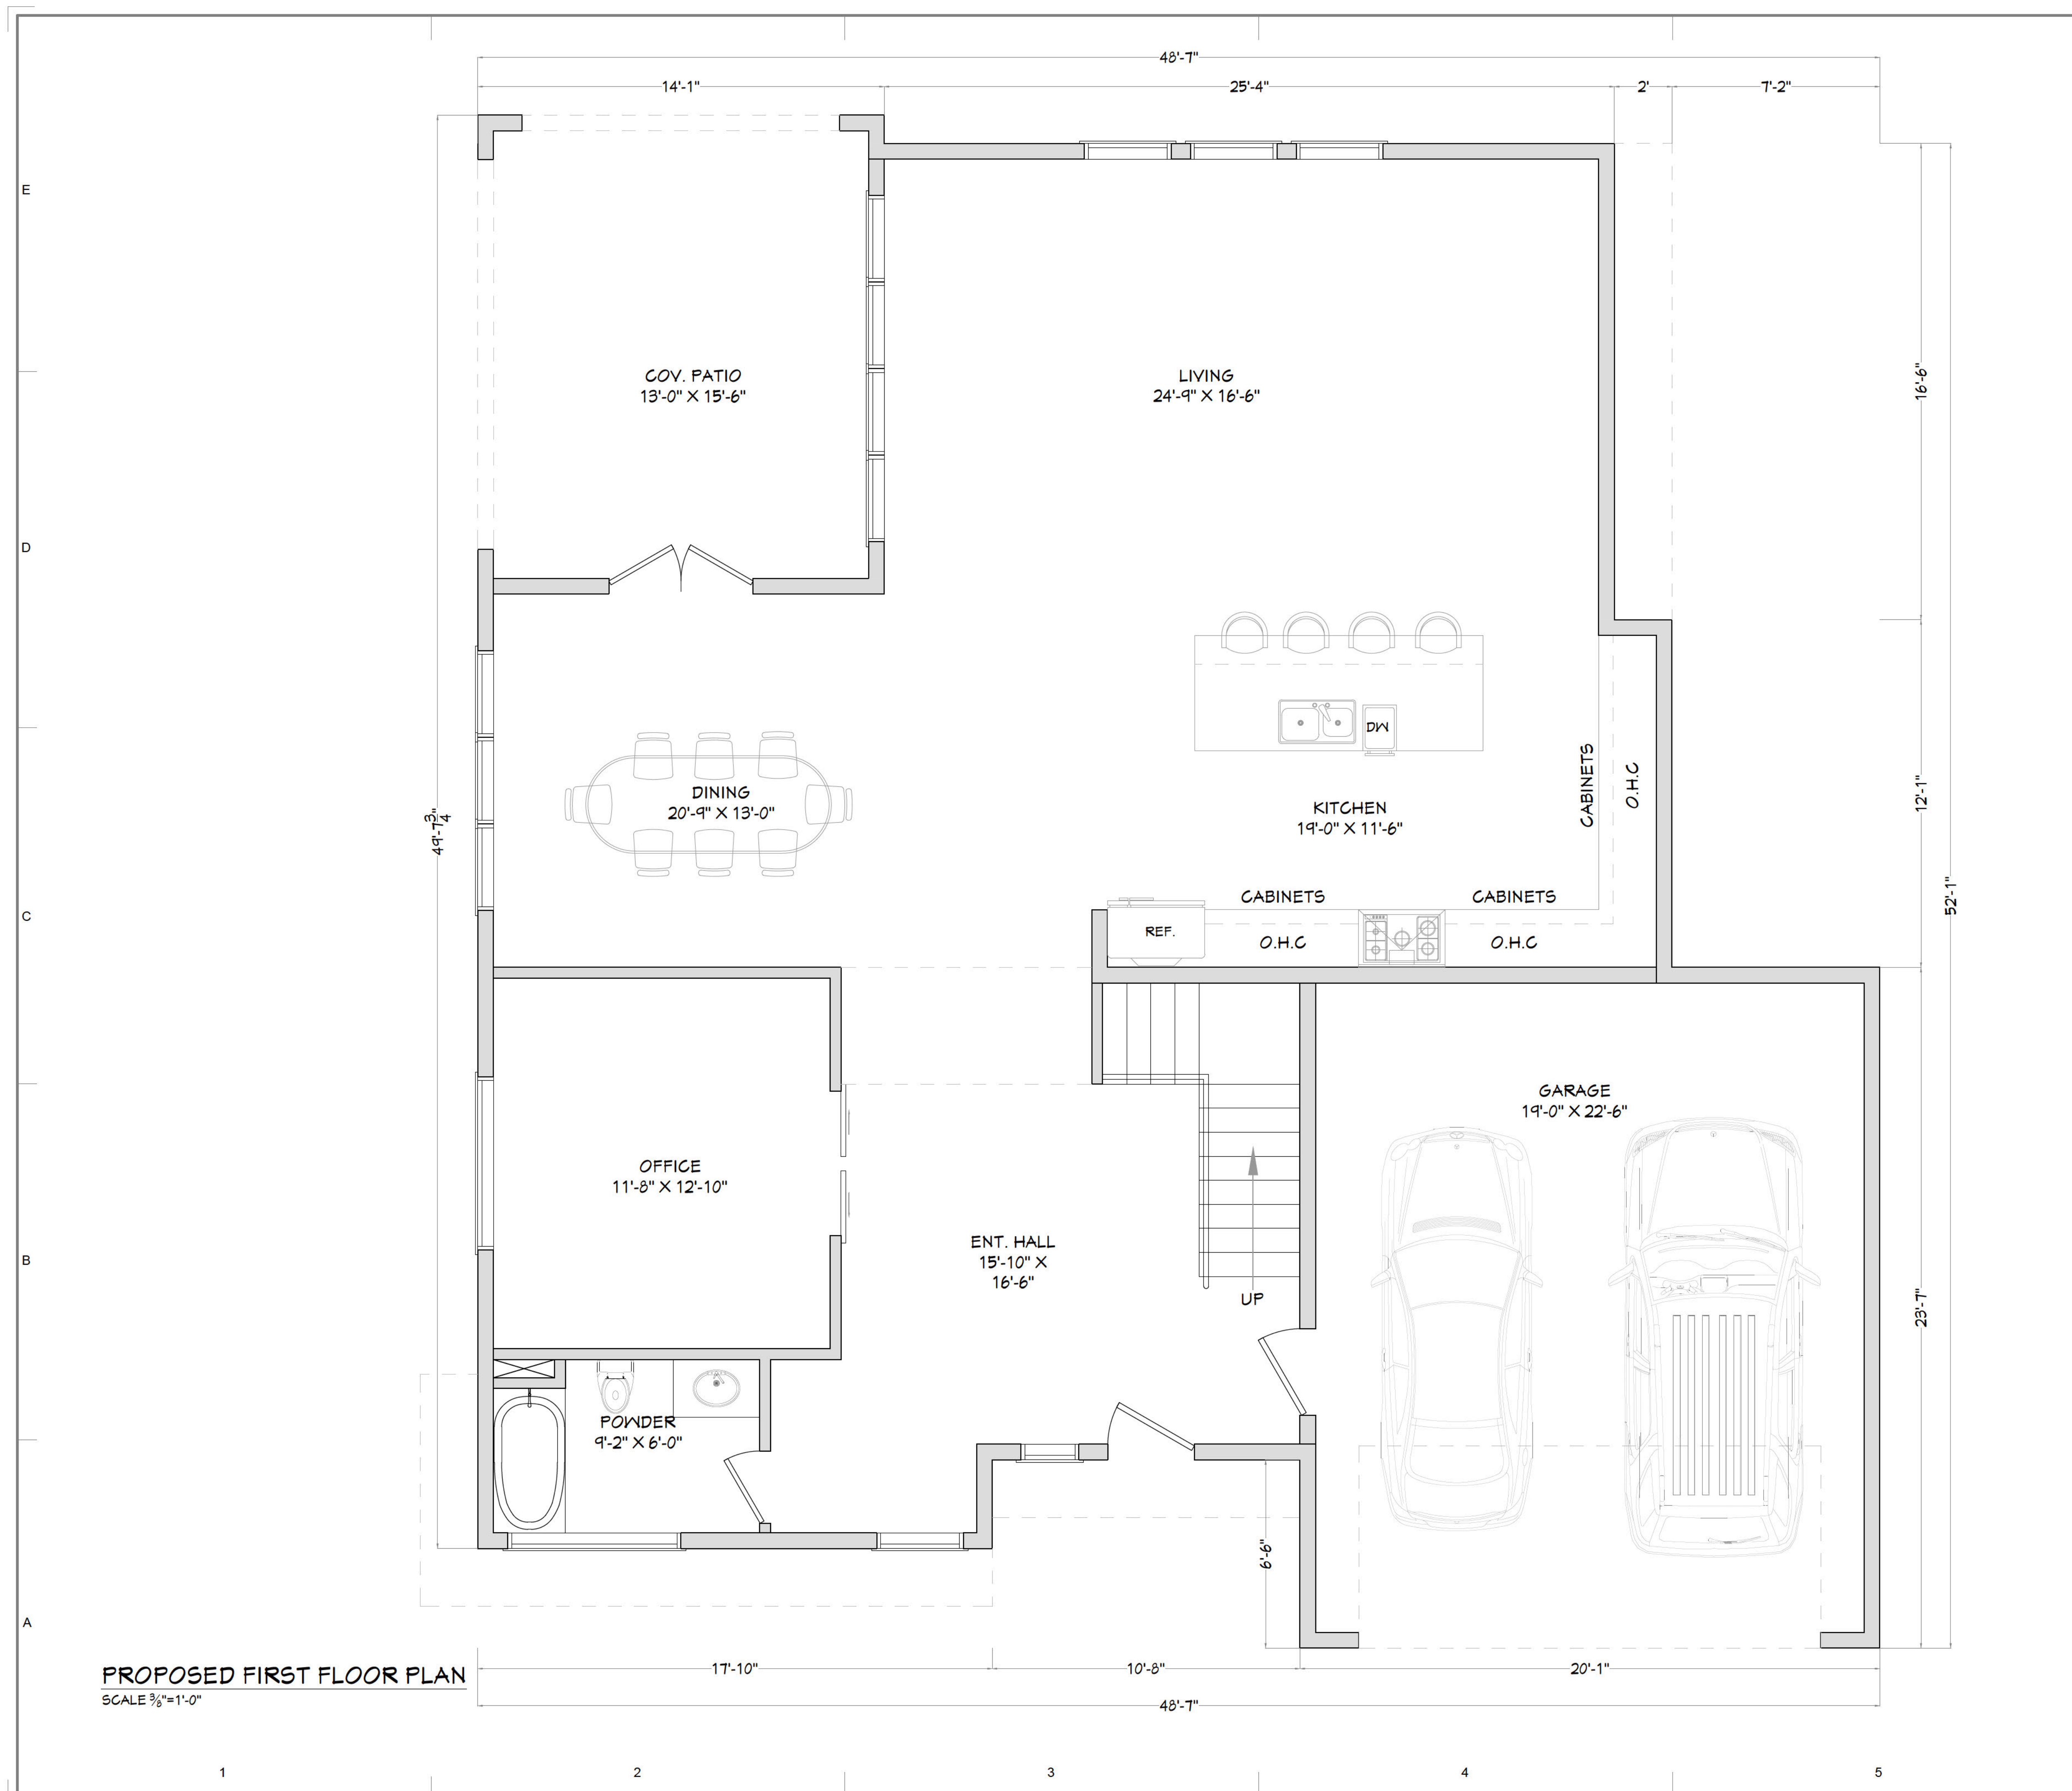

PROPOSED FIRST FLOOR PLAN
SCALE 3/8"=1'-0"

GENERAL NOTES:

- ** EGRESS WINDOWS (REFER TO FLOOR PLAN FOR LOCATION OF EGRESS WINDOWS. CONTRACTOR IS RESPONSIBLE THAT WINDOW UNITS MEETS THE FLORIDA BUILDING CODE EGRESS. CONTRACTOR IS RESPONSIBLE TO VERIFY WITH THE WINDOW MANUFACTURE AS EACH MANUFACTURE VARIES IS CONTRACTOR IS RESPONSIBLE TO VERIFY IF WINDOWS NEED TO BE IMPACTED RATED.
- 1. CONTRACTOR TO REFER TO STRUCTURAL PLAN SHEETS AND COORDINATE WITH ALL TRADES PRIOR TO INSTALLATION.
- 2. SUB CONTRACTOR SHALL REFER TO OTHER PLAN SHEETS AND COORDINATE WITH ALL TRADES PRIOR TO INSTALLATION.
- 3. REFER TO SITE PLAN FOR EXTERIOR CONCRETE LAYOUT, STAIRS, AND GRADING.
- 4. CONTRACTOR TO COORDINATE WITH OWNER ABOUT ROOM FINISHES (FLOORING, TRIM, CROWN MOLDING, CABINETS, WALLS, ETC)
- 5. CONTRACTOR TO INSTALL DEADWOOD BLOCKING BEHIND ALL TISSUE, TOWEL, SOAP DISPENSERS, GRAB BARS, CURTAIN RODS, AND TV LOCATIONS. CONTRACTOR TO COORDINATE WITH OWNER REGARDING ADDITIONAL DEADWOOD BLOCKING LOCATIONS.
- 6. REVIEW SELECTED MECHANICAL SYSTEMS WITH OWNER PRIOR TO CONSTRUCTION. REVIEW SUBCONTRACTORS LOCATIONS OF THE WATER HEATER AND HVAC UNIT(S) WITH OWNER PRIOR TO CONSTRUCTION. VERIFY LOCAL BUILDING CODE REQUIREMENTS AND MANUFACTURE REQUIREMENTS FOR ATTIC, CRAWL SPACE, OR GARAGE LOCATIONS. HVAC EQUIPMENT IN ATTIC SHALL BE ACCESSIBLE BY AN OPENING LARGER THEN THE LARGEST PIECE OF EQUIPMENT AND IN NO CASE SMALLER THEN 30"x36".
- 7. INSULATE AROUND ALL BATHS AND OPENINGS
- 8. COORDINATE SHOWER NICHES WITH OWNER AND PROVIDE GRAB BARS REINFORCEMENT TO COMPLY WITH 2010 ADA STD. SECTION 608.3.
- 9. REFER TO TRUSS MANUFACTURE PLANS FOR LOAD BEARING WALLS.
- 10. 5 2X6 WOOD STUD PACK GANG NAILED TOGETHER LOCATED UNDER THE GIRDER TRUSS FINAL LOCATION
- 11. AS PER CODE GARAGE DOORS ARE TO BE IMPACT RESISTANT.
- 12. OPTIONAL KDAT MATERIALS TO BE USE.
- 13. FINISH UNDERSIDE OF STAIRS SYSTEM WITH 5/8" FIRE CODE CORE GYPSUM BOARD.
- 14. STAIRWAY REQUIREMENTS STAIRS MAY NOT HAVE A RISER GREATER IN HEIGHT THAN 7 3/4" OR TREADS LESS THAN 10". RISERS MUST BE AT LEAST 4" IN HEIGHT AND THE STAIR NOSING MUST BE BETWEEN 3/4" AND 1 1/4". MIN. T' HEAD CLEARANCE FROM STAIR STEP TO CEILING.
- 15. THE MINIMUM WIDTH OF STAIRWAYS SHALL NOT BE LESS THAN 36 INCHES. THE MINIMUM DIMENSION OF ALL LANDINGS SHALL BE 36 INCHES PER CODE ALL STAIRS HAVING FOUR OR MORE RISERS AND/OR 30" ABOVE FINISH GREAGE ARE REQUIRED TO HAVE HANDRAILS AND GUARDRAILS THAT COMPLY WITH THE CODE.
- 16. MIN. T' HIGH WALL ON CEILING TO BE SLOPE WITH ROOF.

BRICK NOTES:

- 1. TIES SHALL BE STAINLESS STEEL, SPACING MAY NOT EXCEED 16 IN. BOTH VERTICALLY AND HORIZONTALLY (AT STUDS) OR PER TMS 402/602 WHICHEVER IS LESS AND SHALL BE ATTACHED WITH 8d RING SHANK NAILS.
- 2. WEEPS MUST HAVE A MINIMUM DIAMETER OF 3/16 IN. AND MAY BE SPACED UP TO 30 IN. O.C.

SEAL AND SIGNED:

24 HR CONTACT:

RAY BACHAN
770 750 4190

COMPANY:

MY NEXT HOME
PRO LLC
PO BOX 2384,
JONESBORO, GA
30237, USA

ISSUE FOR:
NOT FOR CONSTRUCTION

ISSUE DATE:
02-17-2026

NO.	REASON	DATE


PROJECT TEAM
DRAWN BY:

PROJECT ADDRESS
711 HILLMONT AVE,
DECATUR, GA 30030, USA

PROJECT NO.:

SHEET TITLE
PROPOSED FIRST
FLOOR PLAN

SHEET NUMBER
A-001

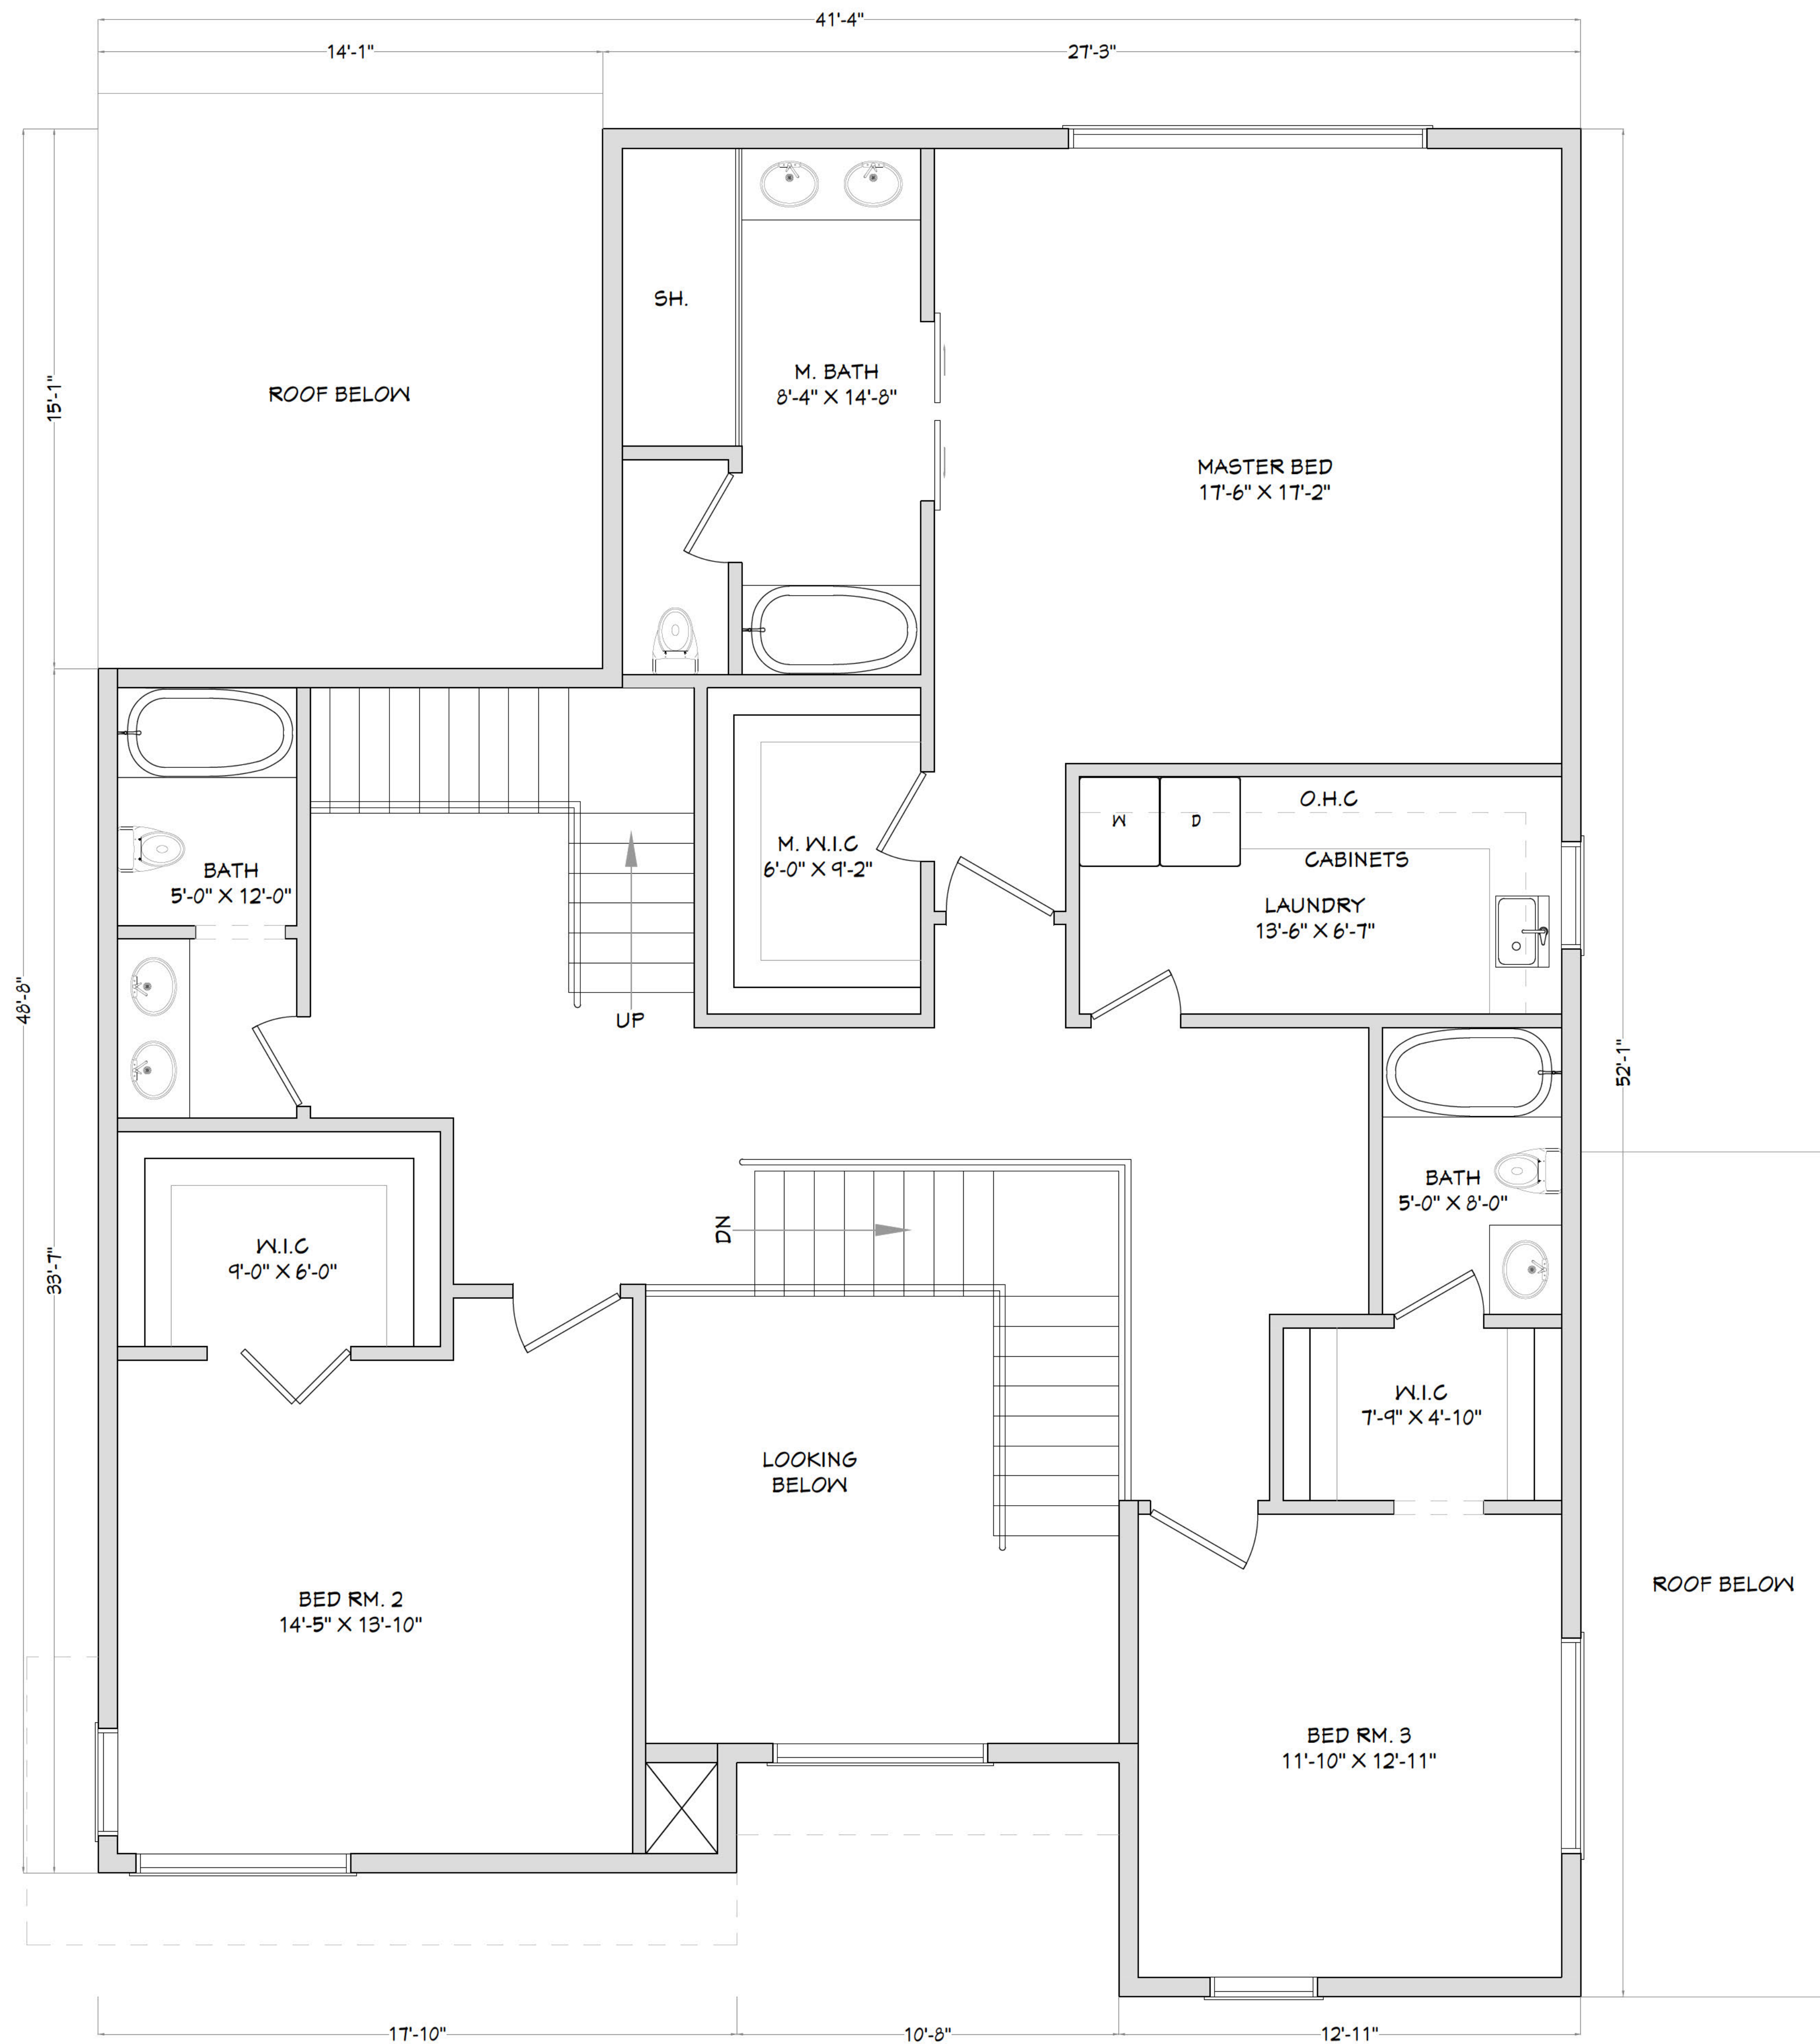

PROPOSED SECOND FLOOR PLAN
SCALE 3/8"=1'-0"

GENERAL NOTES:

** EGRESS WINDOWS (REFER TO FLOOR PLAN FOR LOCATION OF EGRESS WINDOWS. CONTRACTOR IS RESPONSIBLE THAT WINDOW UNITS MEETS THE FLORIDA BUILDING CODE EGRESS. CONTRACTOR IS RESPONSIBLE TO VERIFY WITH THE WINDOW MANUFACTURE AS EACH MANUFACTURE VARIES. CONTRACTOR IS RESPONSIBLE TO VERIFY IF WINDOWS NEED TO BE IMPACTED RATED.

- CONTRACTOR TO REFER TO STRUCTURAL
- SUB CONTRACTOR SHALL REFER TO OTHER PLAN SHEETS AND COORDINATE WITH ALL TRADES PRIOR TO INSTALLATION.
- REFER TO SITE PLAN FOR EXTERIOR CONCRETE LAYOUT, STAIRS, AND GRADING.
- CONTRACTOR TO COORDINATE WITH OWNER ABOUT ROOM FINISHES (FLOORING, TRIM, CROWN MOLDING, CABINETS, WALLS, ETC)
- CONTRACTOR TO INSTALL DEADWOOD BLOCKING BEHIND ALL TISSUE, TOWEL, SOAP DISPENSERS, GRAB BARS, CURTAIN RODS, AND TV LOCATIONS. CONTRACTOR TO COORDINATE WITH OWNER REGARDING ADDITIONAL DEADWOOD BLOCKING LOCATIONS.
- REVIEW SELECTED MECHANICAL SYSTEMS WITH OWNER PRIOR TO CONSTRUCTION. REVIEW SUBCONTRACTORS LOCATIONS OF THE WATER HEATER AND HVAC UNIT(S) WITH OWNER PRIOR TO CONSTRUCTION. VERIFY LOCAL BUILDING CODE REQUIREMENTS AND MANUFACTURE REQUIREMENTS FOR ATTIC, CRAWL SPACE, OR GARAGE LOCATIONS. HVAC EQUIPMENT IN ATTIC SHALL BE ACCESSIBLE BY AN OPENING LARGER THEN THE LARGEST PIECE OF EQUIPMENT AND IN NO CASE SMALLER THEN 30"x36".
- INSULATE AROUND ALL BATHS AND
- COORDINATE SHOWER NICHES WITH OWNER AND PROVIDE GRAB BARS REINFORCEMENT TO COMPLY WITH 2010 ADA STD. SECTION 608.3.
- REFER TO TRUSS MANUFACTURE PLANS FOR LOAD BEARING WALLS.
- 5 2X6 WOOD STUD PACK GANG NAILED TOGETHER LOCATED UNDER THE GIRDER TRUSS FINAL LOCATION
- AS PER CODE GARAGE DOORS ARE TO BE IMPACT RESISTANT.
- OPTIONAL KDAT MATERIALS TO BE USE.
- FINISH UNDERSIDE OF STAIRS SYSTEM WITH 5/8" FIRE CODE CORE GYPSUM BOARD.
- STAIRWAY REQUIREMENTS STAIRS MAY NOT HAVE A RISER GREATER IN HEIGHT THAN 7 3/4" OR TREADS LESS THAN 10". RISERS MUST BE AT LEAST 4" IN HEIGHT AND THE STAIR NOSING MUST BE BETWEEN 3/4" AND 1 1/4". MIN. T HEAD CLEARANCE FROM STAIR STEP TO CEILING.
- THE MINIMUM WIDTH OF STAIRWAYS SHALL NOT BE LESS THAN 36 INCHES. THE MINIMUM DIMENSION OF ALL LANDINGS SHALL BE 36 INCHES PER CODE ALL STAIRS HAVING FOUR OR MORE RISERS AND/OR 30" ABOVE FINISH GREAGE ARE REQUIRED TO HAVE HANDRAILS AND GUARDRAILS THAT COMPLY WITH THE CODE.
- MIN. T HIGH WALL ON CEILING TO BE SLOPE WITH ROOF.

BRICK NOTES:

- TIES SHALL BE STAINLESS STEEL, SPACING MAY NOT EXCEED 16 IN. BOTH VERTICALLY AND HORIZONTALLY (AT STUDS) OR PER TMS 402/602 WHICHEVER IS LESS AND SHALL BE ATTACHED WITH 8d RING SHANK NAILS.
- WEEPS MUST HAVE A MINIMUM DIAMETER OF 3/16 IN. AND MAY BE SPACED UP TO 30 IN. O.C.

SEAL AND SIGNED:

24 HR CONTACT:

RAY BACHAN
770 750 4190

COMPANY:

MY NEXT HOME
PRO LLC
PO BOX 2384,
JONESBORO, GA
30237, USA

ISSUE FOR

NOT FOR CONSTRUCTION

ISSUE DATE

02-17-2026

REVISIONS

NO.	REASON	DATE

PROJECT TEAM

DRAWN BY

PROJECT ADDRESS

711 HILLMONT AVE,
DECATUR, GA 30030, USA


PROJECT NO.

SHEET TITLE

PROPOSED
SECOND FLOOR
PLAN

SHEET NUMBER

A-002

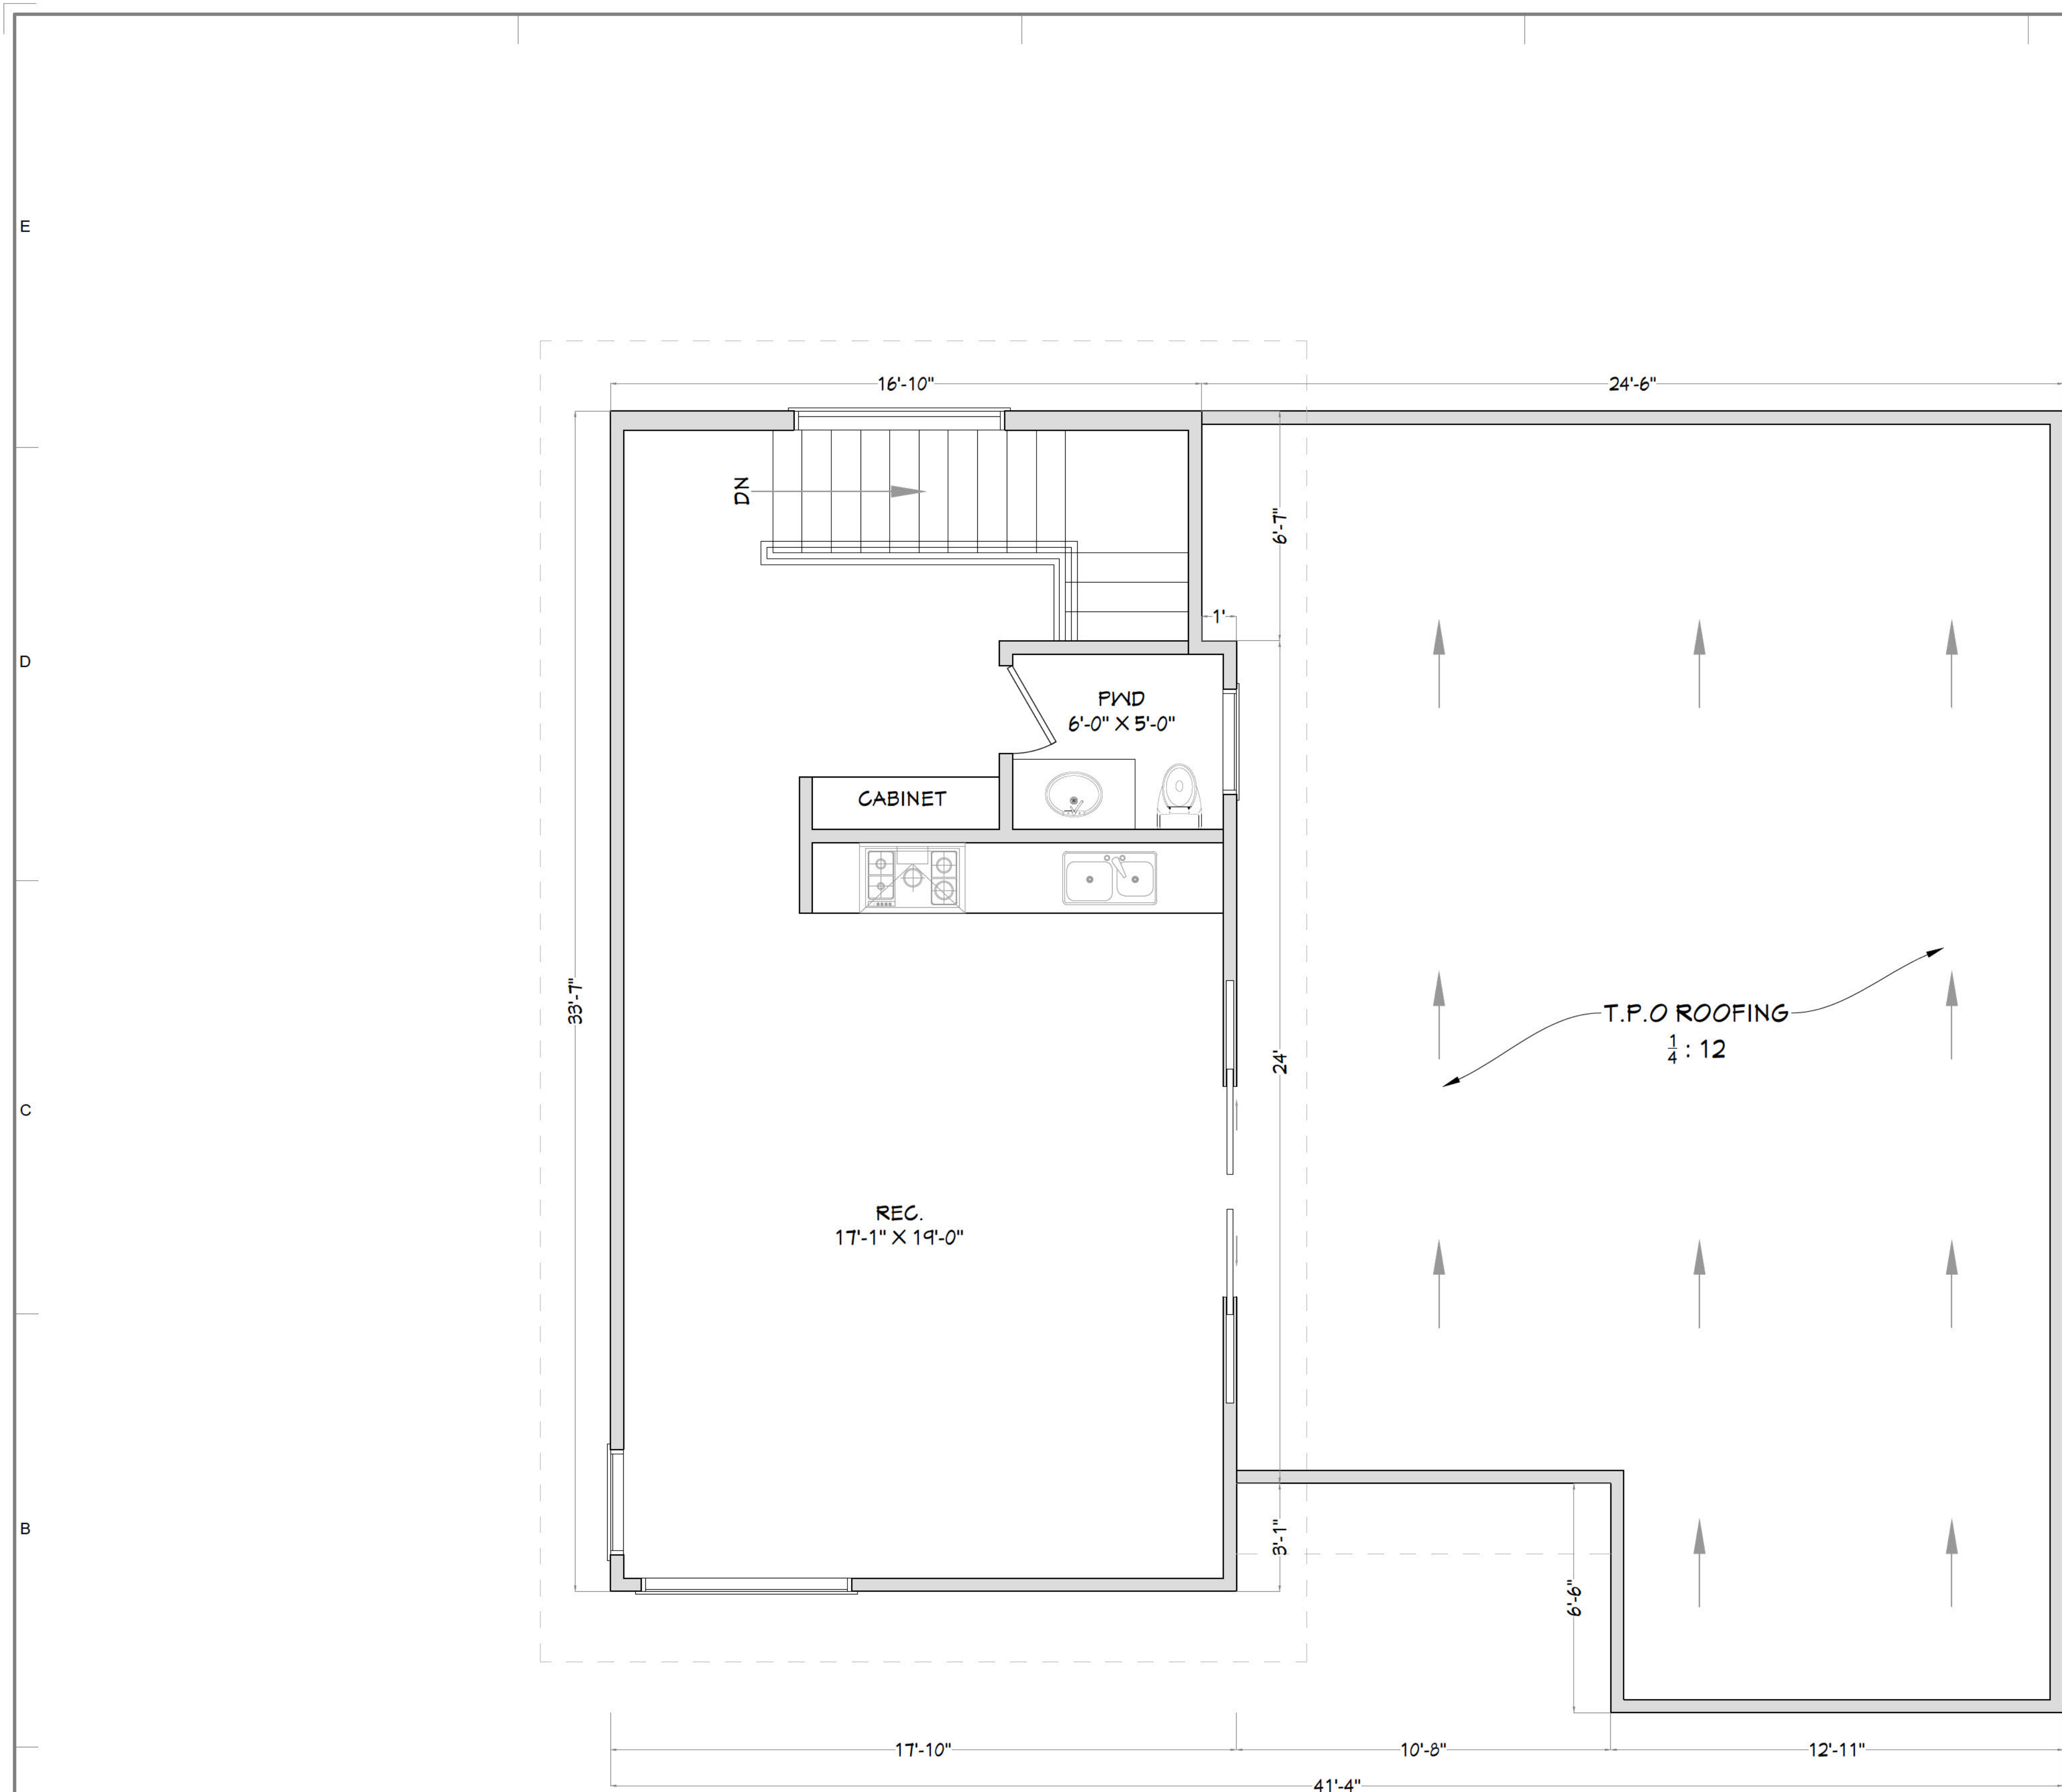

PROPOSED THIRD FLOOR PLAN
SCALE 3/8"=1'-0"

GENERAL NOTES:

- ** EGRESS WINDOWS (REFER TO FLOOR PLAN FOR LOCATION OF EGRESS WINDOWS. CONTRACTOR IS RESPONSIBLE THAT WINDOW UNITS MEETS THE FLORIDA BUILDING CODE EGRESS. CONTRACTOR IS RESPONSIBLE TO VERIFY WITH THE WINDOW MANUFACTURE AS EACH MANUFACTURE VARIES IS CONTRACTOR IS RESPONSIBLE TO VERIFY IF WINDOWS NEED TO BE IMPACTED RATED.
- CONTRACTOR TO REFER TO STRUCTURAL SUB CONTRACTOR SHALL REFER TO OTHER PLAN SHEETS AND COORDINATE WITH ALL TRADES PRIOR TO INSTALLATION.
 - REFER TO SITE PLAN FOR EXTERIOR CONCRETE LAYOUT, STAIRS, AND GRADING.
 - CONTRACTOR TO COORDINATE WITH OWNER ABOUT ROOM FINISHES (FLOORING, TRIM, CROWN MOLDING, CABINETS, WALLS, ETC)
 - CONTRACTOR TO INSTALL DEADWOOD BLOCKING BEHIND ALL TISSUE, TOWEL, SOAP DISPENSERS, GRAB BARS, CURTAIN RODS, AND TV LOCATIONS. CONTRACTOR TO COORDINATE WITH OWNER REGARDING ADDITIONAL DEADWOOD BLOCKING LOCATIONS.
 - REVIEW SELECTED MECHANICAL SYSTEMS WITH OWNER PRIOR TO CONSTRUCTION. REVIEW SUBCONTRACTORS LOCATIONS OF THE WATER HEATER AND HVAC UNIT(S) WITH OWNER PRIOR TO CONSTRUCTION. VERIFY LOCAL BUILDING CODE REQUIREMENTS AND MANUFACTURE REQUIREMENTS FOR ATTIC, CRAWL SPACE, OR GARAGE LOCATIONS. HVAC EQUIPMENT IN ATTIC SHALL BE ACCESSIBLE BY AN OPENING LARGER THEN THE LARGEST PIECE OF EQUIPMENT AND IN NO CASE SMALLER THEN 30"x36".
 - INSULATE AROUND ALL BATHS AND OPENING
 - COORDINATE SHOWER NICHES WITH OWNER AND PROVIDE GRAB BARS REINFORCEMENT TO COMPLY WITH 2010 ADA STD. SECTION 608.3.
 - REFER TO TRUSS MANUFACTURE PLANS FOR LOAD BEARING WALLS.
 - 5 2X6 WOOD STUD PACK GANG NAILED TOGETHER LOCATED UNDER THE GIRDER TRUSS FINAL LOCATION
 - AS PER CODE GARAGE DOORS ARE TO BE IMPACT RESISTANT.
 - OPTIONAL KDAT MATERIALS TO BE USE.
 - FINISH UNDERSIDE OF STAIRS SYSTEM WITH 5/8" FIRE CODE CORE GYPSUM BOARD.
 - STAIRWAY REQUIREMENTS STAIRS MAY NOT HAVE A RISER GREATER IN HEIGHT THAN 7 3/4" OR TREADS LESS THAN 10". RISERS MUST BE AT LEAST 4" IN HEIGHT AND THE STAIR NOSING MUST BE BETWEEN 3/4" AND 1 1/4". MIN. T HEAD CLEARANCE FROM STAIR STEP TO CEILING.
 - THE MINIMUM WIDTH OF STAIRWAYS SHALL NOT BE LESS THAN 36 INCHES. THE MINIMUM DIMENSION OF ALL LANDINGS SHALL BE 36 INCHES PER CODE ALL STAIRS HAVING FOUR OR MORE RISERS AND/OR 30" ABOVE FINISH GREAGE ARE REQUIRED TO HAVE HANDRAILS AND GUARDRAILS THAT COMPLY WITH THE CODE.
 - MIN. T HIGH WALL ON CEILING TO BE SLOPE WITH ROOF.
- BRICK NOTES:**
- TIES SHALL BE STAINLESS STEEL, SPACING MAY NOT EXCEED 16 IN. BOTH VERTICALLY AND HORIZONTALLY (AT STUDS) OR PER TMS 402/602 WHICHEVER IS LESS AND SHALL BE ATTACHED WITH 8d RING SHANK NAILS.
 - WEEPS MUST HAVE A MINIMUM DIAMETER OF 3/16 IN. AND MAY BE SPACED UP TO 30 IN. O.C.

SEAL AND SIGNED:

24 HR CONTACT:

RAY BACHAN
770 750 4190

COMPANY:

MY NEXT HOME
PRO LLC
PO BOX 2384,
JONESBORO, GA
30237, USA

ISSUE FOR:
NOT FOR CONSTRUCTION

ISSUE DATE:
02-17-2026

REVISIONS		
NO.	REASON	DATE

PROJECT TEAM
DRAWN BY:

PROJECT ADDRESS
711 HILLMONT AVE,
DECATUR, GA 30030, USA

PROJECT NO.:

SHEET TITLE
PROPOSED THIRD
FLOOR PLAN

SHEET NUMBER

A-003



GENERAL NOTES – EXTERIOR ELEVATIONS

A. GENERAL
 ALL EXTERIOR CLADDING SYSTEMS SHALL BE INSTALLED PER THE MANUFACTURER'S INSTRUCTIONS AND IN ACCORDANCE WITH 2021 IRC SECTION R103 AND ASTM STANDARDS

PROVIDE A WEATHER-RESISTANT BARRIER (WRB) BEHIND ALL CLADDING (E.G. TYVEK OR EQUITECT) PER IRC R103. ALL PENETRATIONS THROUGH THE WRB SHALL BE SEALED.

ALL ELEVATION FINISHES MUST BE INSTALLED TO ALLOW FOR PROPER WATER SHEDDING EXPANSION AND CONTRACTION AS APPLICABLE.

PROVIDE DRIP EDGES, FLASHING AND WEEP SCREEDS WHERE REQUIRED TO DIRECT WATER AWAY FROM THE STRUCTURE AND PREVENT MOISTURE INTRUSION PER R103.4.

B. WOOD SIDING
 WOOD SIDING SHALL BE INSTALLED OVER FURRING OR SHEATHING WITH A CONTINUOUS WRB BETWEEN SIDING AND WALL FRAMING (IRC R103.3).

MINIMUM 6" CLEARANCE TO GRADE AND 2" CLEARANCE ABOVE ROOF SURFACES OR DECKS IS REQUIRED TO PREVENT WATER DAMAGE AND ROT.

ALL WOOD SIDING SHALL BE SEALED OR PAINTED ON ALL SIDES INCLUDING CUT EDGES AND ENDS TO PREVENT MOISTURE INTRUSION.

PROVIDE JOINT FLASHING OR CAULKED JOINTS AT VERTICAL SEAMS AND INTERSECTIONS.

USE CORROSION-RESISTANT FASTENERS (HOT-DIPPED GALVANIZED STAINLESS STEEL OR COATED PER ASTM A 595A 23).

C. CEMENT BOARD & BATTENS (FIBER CEMENT SIDING)
 INSTALL OVER MINIMUM 7/16" EXTERIOR-RATED OSB OR PLYWOOD SHEATHING WITH WRB BEHIND.

FOLLOW MANUFACTURER SPACING FOR BATTENS (TYPICALLY 6"-24" O.C.) AND EXPANSION GAP REQUIREMENTS.

MAINTAIN A MINIMUM 1/2" CLEARANCE ABOVE FLASHING AND HARD SURFACES 6" ABOVE GRADE (PER JAMES HARDIE AND OTHER MANUFACTURER GUIDELINES).

FLASH ALL HORIZONTAL JOINTS WITH COMPATIBLE MATERIAL OR USE FACTORY-FORMED JOINT COVERS.

FASTENERS USING CORROSION-RESISTANT NAILS DO NOT BLIND-NAIL UNLESS SPECIFICALLY APPROVED BY THE MANUFACTURER.

D. WPC (WOOD PLAST COMPOSITE) PANELS
 WPC PANELS MUST BE UV-RESISTANT AND APPROVED FOR EXTERIOR WALL APPLICATIONS. VERIFY CO-ES EVALUATION REPORT FOR PRODUCT.

PANELS SHALL BE INSTALLED WITH AN AIR GAP OR FURRING SYSTEM TO ALLOW DRAINAGE AND VENTILATION (RANSGREEN ASSEMBLY PREFERRED).

FOLLOW PANEL MANUFACTURER'S EDGE SPACING, JOINT DETAILING AND SUPPORT FRAMING REQUIREMENTS STRICTLY.

ALLOW FOR THERMAL MOVEMENT (EXPANSION/CONTRACTION) AS REQUIRED. PROVIDE THERMOPROFILES OR EXPANSION JOINTS AS DIRECTED.

USE CONCEALED FASTENERS WHERE SPECIFIED OR CORROSION-RESISTANT SCREWS PER MANUFACTURER'S LAYOUT.

E. STONE VENEER (THIN OR MANUFACTURED)
 INSTALL OVER LATH + SCRATCH COAT SYSTEM OR OVER CEMENT BOARD WITH WRB AND METAL LATH PER IRC R103.1 AND ASTM C 780.

MAINTAIN A MINIMUM 4" CLEARANCE FROM GRADE 2" ABOVE CONCRETE AND 1/2" GAP ABOVE PAVED SURFACES.

PROVIDE CONTINUOUS WEEP SCREEDS AT BASE OF WALL (IRC R103.1.2).

FLASH AND SEAL ALL HORIZONTAL TERMINATIONS PENETRATIONS AND WALL INTERSECTIONS.

MORTAR SHALL BE TYPE S OR N. COMPLYING WITH ASTM C 270 JOINT TOOLING AND MORTAR CURE AS PER ASTM C 926/C 923.

F. FASTENERS & FLASHING
 ALL EXTERIOR FASTENERS SHALL BE CORROSION-RESISTANT PER IRC R103.5.

FLASHING SHALL BE COMPATIBLE WITH ADJACENT MATERIALS. NON-REACTIVE IN THIN CEMENT PRODUCTS AND EXTEND OVER THE WATER-RESISTIVE BARRIER.

PROVIDE KICK-OUT FLASHING AT ROOF/WALL INTERSECTIONS AND STEP FLASHING AT ROOF ABUTMENTS.

G. FINISHES & MAINTENANCE
 ALL FINISH SYSTEMS (PAINTS, SEALANTS) MUST BE UV- AND WEATHER-RESISTANT WITH A MINIMUM 5-YEAR WARRANTY OR RECOAT PERIOD.

CONFIRM COLOR AND MATERIAL COMPLETENESS ACROSS ALL ELEVATIONS—NO VISIBLE VARIATION ALLOWED IN PUBLIC-FACING FACADES.

RECOMMEND SCHEDULED INSPECTION OF JOINTS AND SEALANTS EVERY 3-5 YEARS FOR RESEALING/REPLACEMENT.

SEAL AND SIGNED:

24 HR CONTACT:

RAY BACHAN
 770 750 4190

COMPANY:

MY NEXT HOME
 PRO LLC
 PO BOX 2384,
 JONESBORO, GA
 30237, USA

ISSUE FOR:
 NOT FOR CONSTRUCTION

ISSUE DATE:
 02-17-2026

REVISIONS:

NO.	REASON	DATE


PROJECT TEAM:
 DRAWN BY:

PROJECT ADDRESS:
 711 HILLMONT AVE,
 DECATUR, GA 30030, USA

PROJECT NO.:

SHEET TITLE:
 PROPOSED
 FRONT ELEVATION

SHEET NUMBER:
 A-004

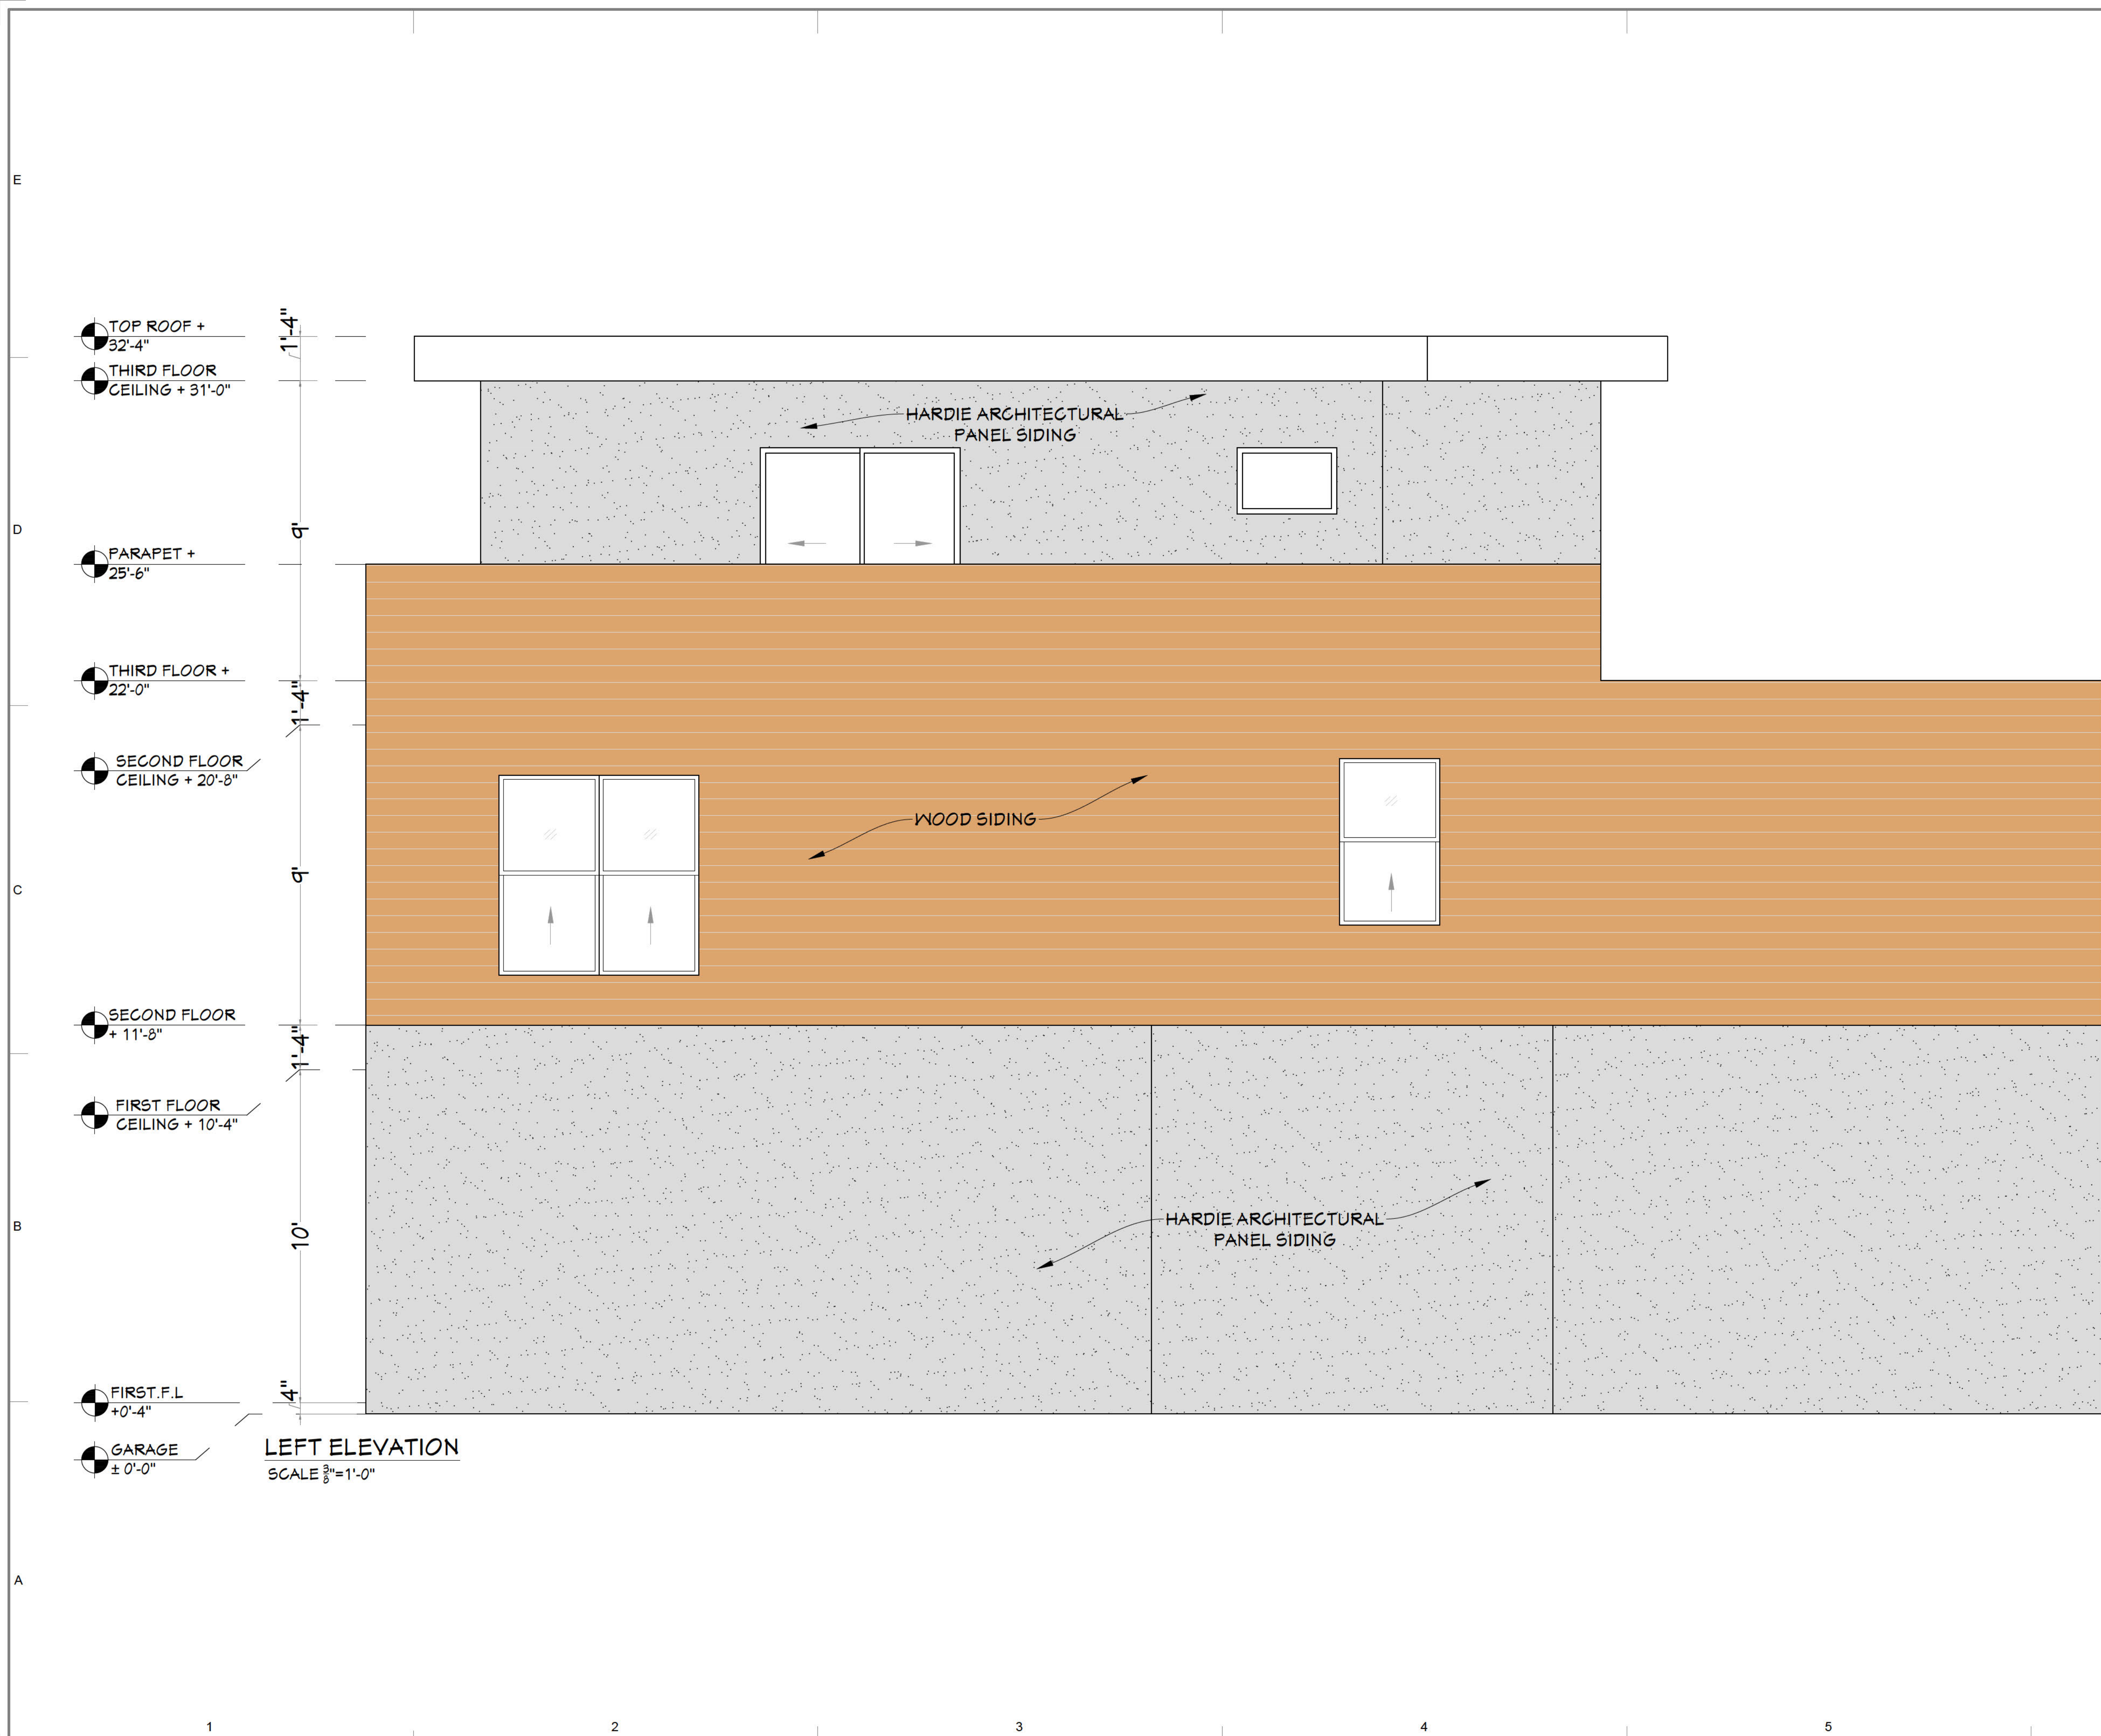

GENERAL NOTES – EXTERIOR ELEVATIONS

A. GENERAL
 ALL EXTERIOR CLADDING SYSTEMS SHALL BE INSTALLED PER THE MANUFACTURER'S INSTRUCTIONS AND IN ACCORDANCE WITH 2021 IRC SECTION R103 AND ASTM STANDARDS

PROVIDE A WEATHER-RESISTANT BARRIER (WRB) BEHIND ALL CLADDING (EG TYVEK OR EQUIVALENT) PER RC R103. ALL PENETRATIONS THROUGH THE WRB SHALL BE SEALED.

ALL ELEVATION FINISHES MUST BE INSTALLED TO ALLOW FOR PROPER WATER SHEDDING EXPANSION AND VENTILATION AS APPLICABLE.

PROVIDE DRIP EDGES, FLASHING AND WEEP SCREEDS WHERE REQUIRED TO DIRECT WATER AWAY FROM THE STRUCTURE AND PREVENT MOISTURE INTRUSION PER R103.4

B. WOOD SIDING
 WOOD SIDING SHALL BE INSTALLED OVER FURRING OR SHEATHING WITH A CONTINUOUS WRB BETWEEN SIDING AND WALL FRAMING (RC R103.3)

MINIMUM 6" CLEARANCE TO GRADE AND 2" CLEARANCE ABOVE ROOF SURFACES OR DECK SURFACES REQUIRED TO PREVENT WATER DAMAGE AND ROT.

ALL WOOD SIDING SHALL BE SEALED OR PAINTED ON ALL SIDES INCLUDING CUT EDGES AND ENDS TO PREVENT MOISTURE INTRUSION.

PROVIDE JOINT FLASHING OR CAULKED JOINTS AT VERTICAL SEAMS AND INTERSECTIONS.

USE CORROSION-RESISTANT FASTENERS (HOT-DIPPED GALVANIZED STAINLESS STEEL OR COATED PER ASTM A 595A.23)

C. CEMENT BOARD & BATTENS (FIBER CEMENT SIDING)
 INSTALL OVER MINIMUM 7/8" EXTERIOR-RATED OSB OR PLYWOOD SHEATHING WITH WRB BEHIND.

FOLLOW MANUFACTURER SPACING FOR BATTENS (TYPICALLY 6"-24" O.C.) AND EXPANSION GAP REQUIREMENTS.

MAINTAIN MINIMUM 1/2" CLEARANCE ABOVE FLASHING AND HARD SURFACES, 6" ABOVE GRADE (PER JAMES HARDIE AND OTHER MANUFACTURER GUIDELINES).

FLASH ALL HORIZONTAL JOINTS WITH COMPATIBLE MATERIAL OR USE FACTORY-FORMED JOINT COVERS.

FASTENERS: USE CORROSION-RESISTANT NAILS. DO NOT BLIND-NAIL UNLESS SPECIFICALLY APPROVED BY THE MANUFACTURER.

D. WPC (WOOD PLASTIC COMPOSITE) PANELS
 WPC PANELS MUST BE UV-RESISTANT AND APPROVED FOR EXTERIOR WALL APPLICATIONS. VERIFY GC'S EVALUATION REPORT FOR PRODUCT.

PANELS SHALL BE INSTALLED WITH AN AIR GAP OR FURRING SYSTEM TO ALLOW DRAINAGE AND VENTILATION (RANSBREEN ASSEMBLY PREFERRED).

FOLLOW PANEL MANUFACTURER'S EDGE SPACING, JOINT DETAILING AND SUPPORT FRAMING REQUIREMENTS STRICTLY.

ALLOW FOR THERMAL MOVEMENT (EXPANSION/CONTRACTION) AS REQUIRED. PROVIDE THERMAL PROFILES OR EXPANSION JOINTS AS DIRECTED.

USE CONCEALED FASTENERS WHERE SPECIFIED OR CORROSION-RESISTANT SCREWS PER MANUFACTURER'S LAYOUT.

E. STONE VENEER (THIN OR MANUFACTURED)
 INSTALL OVER LATH + SCRATCH COAT SYSTEM OR OVER CEMENT BOARD WITH WRB AND METAL LATH PER RC R103.1 AND ASTM C 780.

MAINTAIN MINIMUM 4" CLEARANCE FROM GRADE, 2" ABOVE CONCRETE AND 1/2" GAP ABOVE PAVED SURFACES.

PROVIDE CONTINUOUS WEEP SCREEDS AT BASE OF WALL (RC R103.1.2).

FLASH AND SEAL ALL HORIZONTAL TERMINATIONS PENETRATIONS AND WALL INTERSECTIONS.

MORTAR SHALL BE TYPE S OR N. COMPLY WITH ASTM C 270 JOINT TOOLING AND MORTAR CURE AS PER ASTM C 926/C 983.

F. FASTENERS & FLASHING
 ALL EXTERIOR FASTENERS SHALL BE CORROSION-RESISTANT PER RC R103.5.

FLASHING SHALL BE COMPATIBLE WITH ADJACENT MATERIALS. NON-REACTIVE WITH CEMENT PRODUCTS AND EXTEND OVER THE WATER-RESISTANT BARRIER.

PROVIDE KICK-OUT FLASHING AT ROOF/WALL INTERSECTIONS AND STEP FLASHING AT ROOF ABUTMENTS.

G. FINISHES & MAINTENANCE
 ALL FINISH SYSTEMS (PAINT, STAIN, SEALANTS) MUST BE UV- AND WEATHER-RESISTANT WITH MINIMUM 5-YEAR WARRANTY OR RECOAT PER O.D.

CONFIRM COLOR AND MATERIAL CONSISTENCY ACROSS ALL ELEVATIONS—NO VISIBLE VARIATION ALLOWED IN PUBLISHED FACADES.

RECOMMEND SCHEDULED INSPECTION OF JOINTS AND SEALANTS EVERY 3-5 YEARS FOR RESEALING/REPLACEMENT.

SEAL AND SIGNED:

24 HR CONTACT:

RAY BACHAN
 770 750 4190

COMPANY:

MY NEXT HOME
 PRO LLC
 PO BOX 2384,
 JONESBORO, GA
 30237, USA

ISSUE FOR:

NOT FOR CONSTRUCTION

ISSUE DATE:

02-17-2026

REVISIONS

NO.	REASON	DATE

PROJECT TEAM

DRAWN BY:

PROJECT ADDRESS:

711 HILLMONT AVE,
 DECATUR, GA 30030, USA

PROJECT NO.:

SHEET TITLE:

PROPOSED LEFT
 ELEVATION

SHEET NUMBER:

A-005



GENERAL NOTES – EXTERIOR ELEVATIONS:

A. GENERAL
 ALL EXTERIOR CLADDING SYSTEMS SHALL BE INSTALLED PER THE MANUFACTURER'S INSTRUCTIONS AND IN ACCORDANCE WITH 2021 IRC SECTION R103 AND ASTM STANDARDS.

PROVIDE A WEATHER-RESISTANT BARRIER (WRB) BEHIND ALL CLADDING (E.G., TYVEK OR EQUIVALENT) PER IRC R103.1. ALL PENETRATIONS THROUGH THE WRB SHALL BE SEALED.

ALL ELEVATION FINISHES MUST BE INSTALLED TO ALLOW FOR PROPER WATER SHEDDING, EXPANSION, AND VENTILATION AS APPLICABLE.

PROVIDE DRIP EDGES, FLASHING, AND WEEP SCREEDS WHERE REQUIRED TO DIRECT WATER AWAY FROM THE STRUCTURE AND PREVENT MOISTURE INTRUSION PER R103.4.

B. WOOD SIDING
 WOOD SIDING SHALL BE INSTALLED OVER FURRING OR SHEATHING WITH A CONTINUOUS WRB BETWEEN SIDING AND WALL FRAMING (IRC R103.3).

MINIMUM 6" CLEARANCE TO GRADE AND 2" CLEARANCE ABOVE ROOF SURFACES OR DECKS IS REQUIRED TO PREVENT WATER DAMAGE AND ROT.

ALL WOOD SIDING SHALL BE SEALED OR PAINTED ON ALL SIDES, INCLUDING CUT EDGES AND ENDS, TO PREVENT MOISTURE INTRUSION.

PROVIDE JOINT FLASHING OR CAULKED JOINTS AT VERTICAL SEAMS AND INTERSECTIONS.

USE CORROSION-RESISTANT FASTENERS (HOT-DIPPED GALVANIZED, STAINLESS STEEL, OR COATED PER ASTM A193/A129).

C. CEMENT BOARD & BATTENS (FIBER CEMENT SIDING)
 INSTALL OVER MINIMUM 7/16" EXTERIOR-RATED OSB OR PLYWOOD SHEATHING WITH WRB BEHIND.

FOLLOW MANUFACTURER SPACING FOR BATTENS (TYPICALLY 16"-24" O.C.) AND EXPANSION GAP REQUIREMENTS.

MAINTAIN A MINIMUM 1'-2" CLEARANCE ABOVE FLASHING AND HARD SURFACES; 6" ABOVE GRADE (PER JAMES HARDIE AND OTHER MANUFACTURER GUIDELINES).

FLASH ALL HORIZONTAL JOINTS WITH COMPATIBLE MATERIAL OR USE FACTORY-FORMED JOINT COVERS.

FASTEN USING CORROSION-RESISTANT NAILS; DO NOT BLIND-NAIL UNLESS SPECIFICALLY APPROVED BY THE MANUFACTURER.

D. WPC (WOOD PLASTIC COMPOSITE) PANELS
 WPC PANELS MUST BE UV-RESISTANT AND APPROVED FOR EXTERIOR WALL APPLICATIONS; VERIFY ICC-ES EVALUATION REPORT FOR PRODUCT.

PANELS SHALL BE INSTALLED WITH AN AIR GAP OR FURRING SYSTEM TO ALLOW DRAINAGE AND VENTILATION (RAINSCREEN ASSEMBLY PREFERRED).

FOLLOW PANEL MANUFACTURER'S EDGE SPACING, JOINT DETAILING, AND SUPPORT FRAMING REQUIREMENTS STRICTLY.

ALLOW FOR THERMAL MOVEMENT (EXPANSION/CONTRACTION) AS REQUIRED; PROVIDE TRIM PROFILES OR EXPANSION JOINTS AS DIRECTED.

USE CONCEALED FASTENERS WHERE SPECIFIED OR CORROSION-RESISTANT SCREWS PER MANUFACTURER'S LAYOUT.

E. STONE VENEER (THIN OR MANUFACTURED)
 INSTALL OVER LATH + SCRATCH COAT SYSTEM OR OVER CEMENT BOARD WITH WRB AND METAL LATH PER IRC R103.1 AND ASTM C1180.

MAINTAIN MINIMUM 4" CLEARANCE FROM GRADE, 2" ABOVE CONCRETE, AND 1/2" GAP ABOVE PAVED SURFACES.

PROVIDE CONTINUOUS WEEP SCREEDS AT BASE OF WALL (IRC R103.1.2.1).

FLASH AND SEAL ALL HORIZONTAL TERMINATIONS, PENETRATIONS, AND WALL INTERSECTIONS.

MORTAR SHALL BE TYPE S OR N, COMPLYING WITH ASTM C270; JOINT TOOLING AND MORTAR CURE AS PER ASTM C426/C1063.

F. FASTENERS & FLASHING
 ALL EXTERIOR FASTENERS SHALL BE CORROSION-RESISTANT PER IRC R103.15.

FLASHING SHALL BE COMPATIBLE WITH ADJACENT MATERIALS, NON-REACTIVE WITH CEMENT PRODUCTS, AND EXTEND OVER THE WATER-RESISTIVE BARRIER.

PROVIDE KICK-OUT FLASHING AT ROOF/WALL INTERSECTIONS AND STEP FLASHING AT ROOF ABUTMENTS.

G. FINISHES & MAINTENANCE
 ALL FINISH SYSTEMS (PAINT, STAINS, SEALANTS) MUST BE UV- AND WEATHER-RESISTANT, WITH MINIMUM 5-YEAR WARRANTY OR RECOAT PERIOD.

CONFIRM COLOR AND MATERIAL CONSISTENCY ACROSS ALL ELEVATIONS—NO VISIBLE VARIATION ALLOWED IN PUBLIC-FACING FAÇADES.

RECOMMEND SCHEDULED INSPECTION OF JOINTS AND SEALANTS EVERY 3-5 YEARS FOR RESEALING/REPLACEMENT.

SEAL AND SIGNED:

24 HR CONTACT:

RAY BACHAN
 770 750 4190

COMPANY:

MY NEXT HOME
 PRO LLC
 PO BOX 2384,
 JONESBORO, GA
 30237, USA

ISSUE FOR:

NOT FOR CONSTRUCTION

ISSUE DATE:

02-17-2026

REVISIONS:

NO.	REASON	DATE

PROJECT TEAM:

DRAWN BY:

PROJECT ADDRESS:

711 HILLMONT AVE,
 DECATUR, GA 30030, USA


PROJECT NO.:

SHEET TITLE:

PROPOSED REAR
 ELEVATION

SHEET NUMBER:

A-006

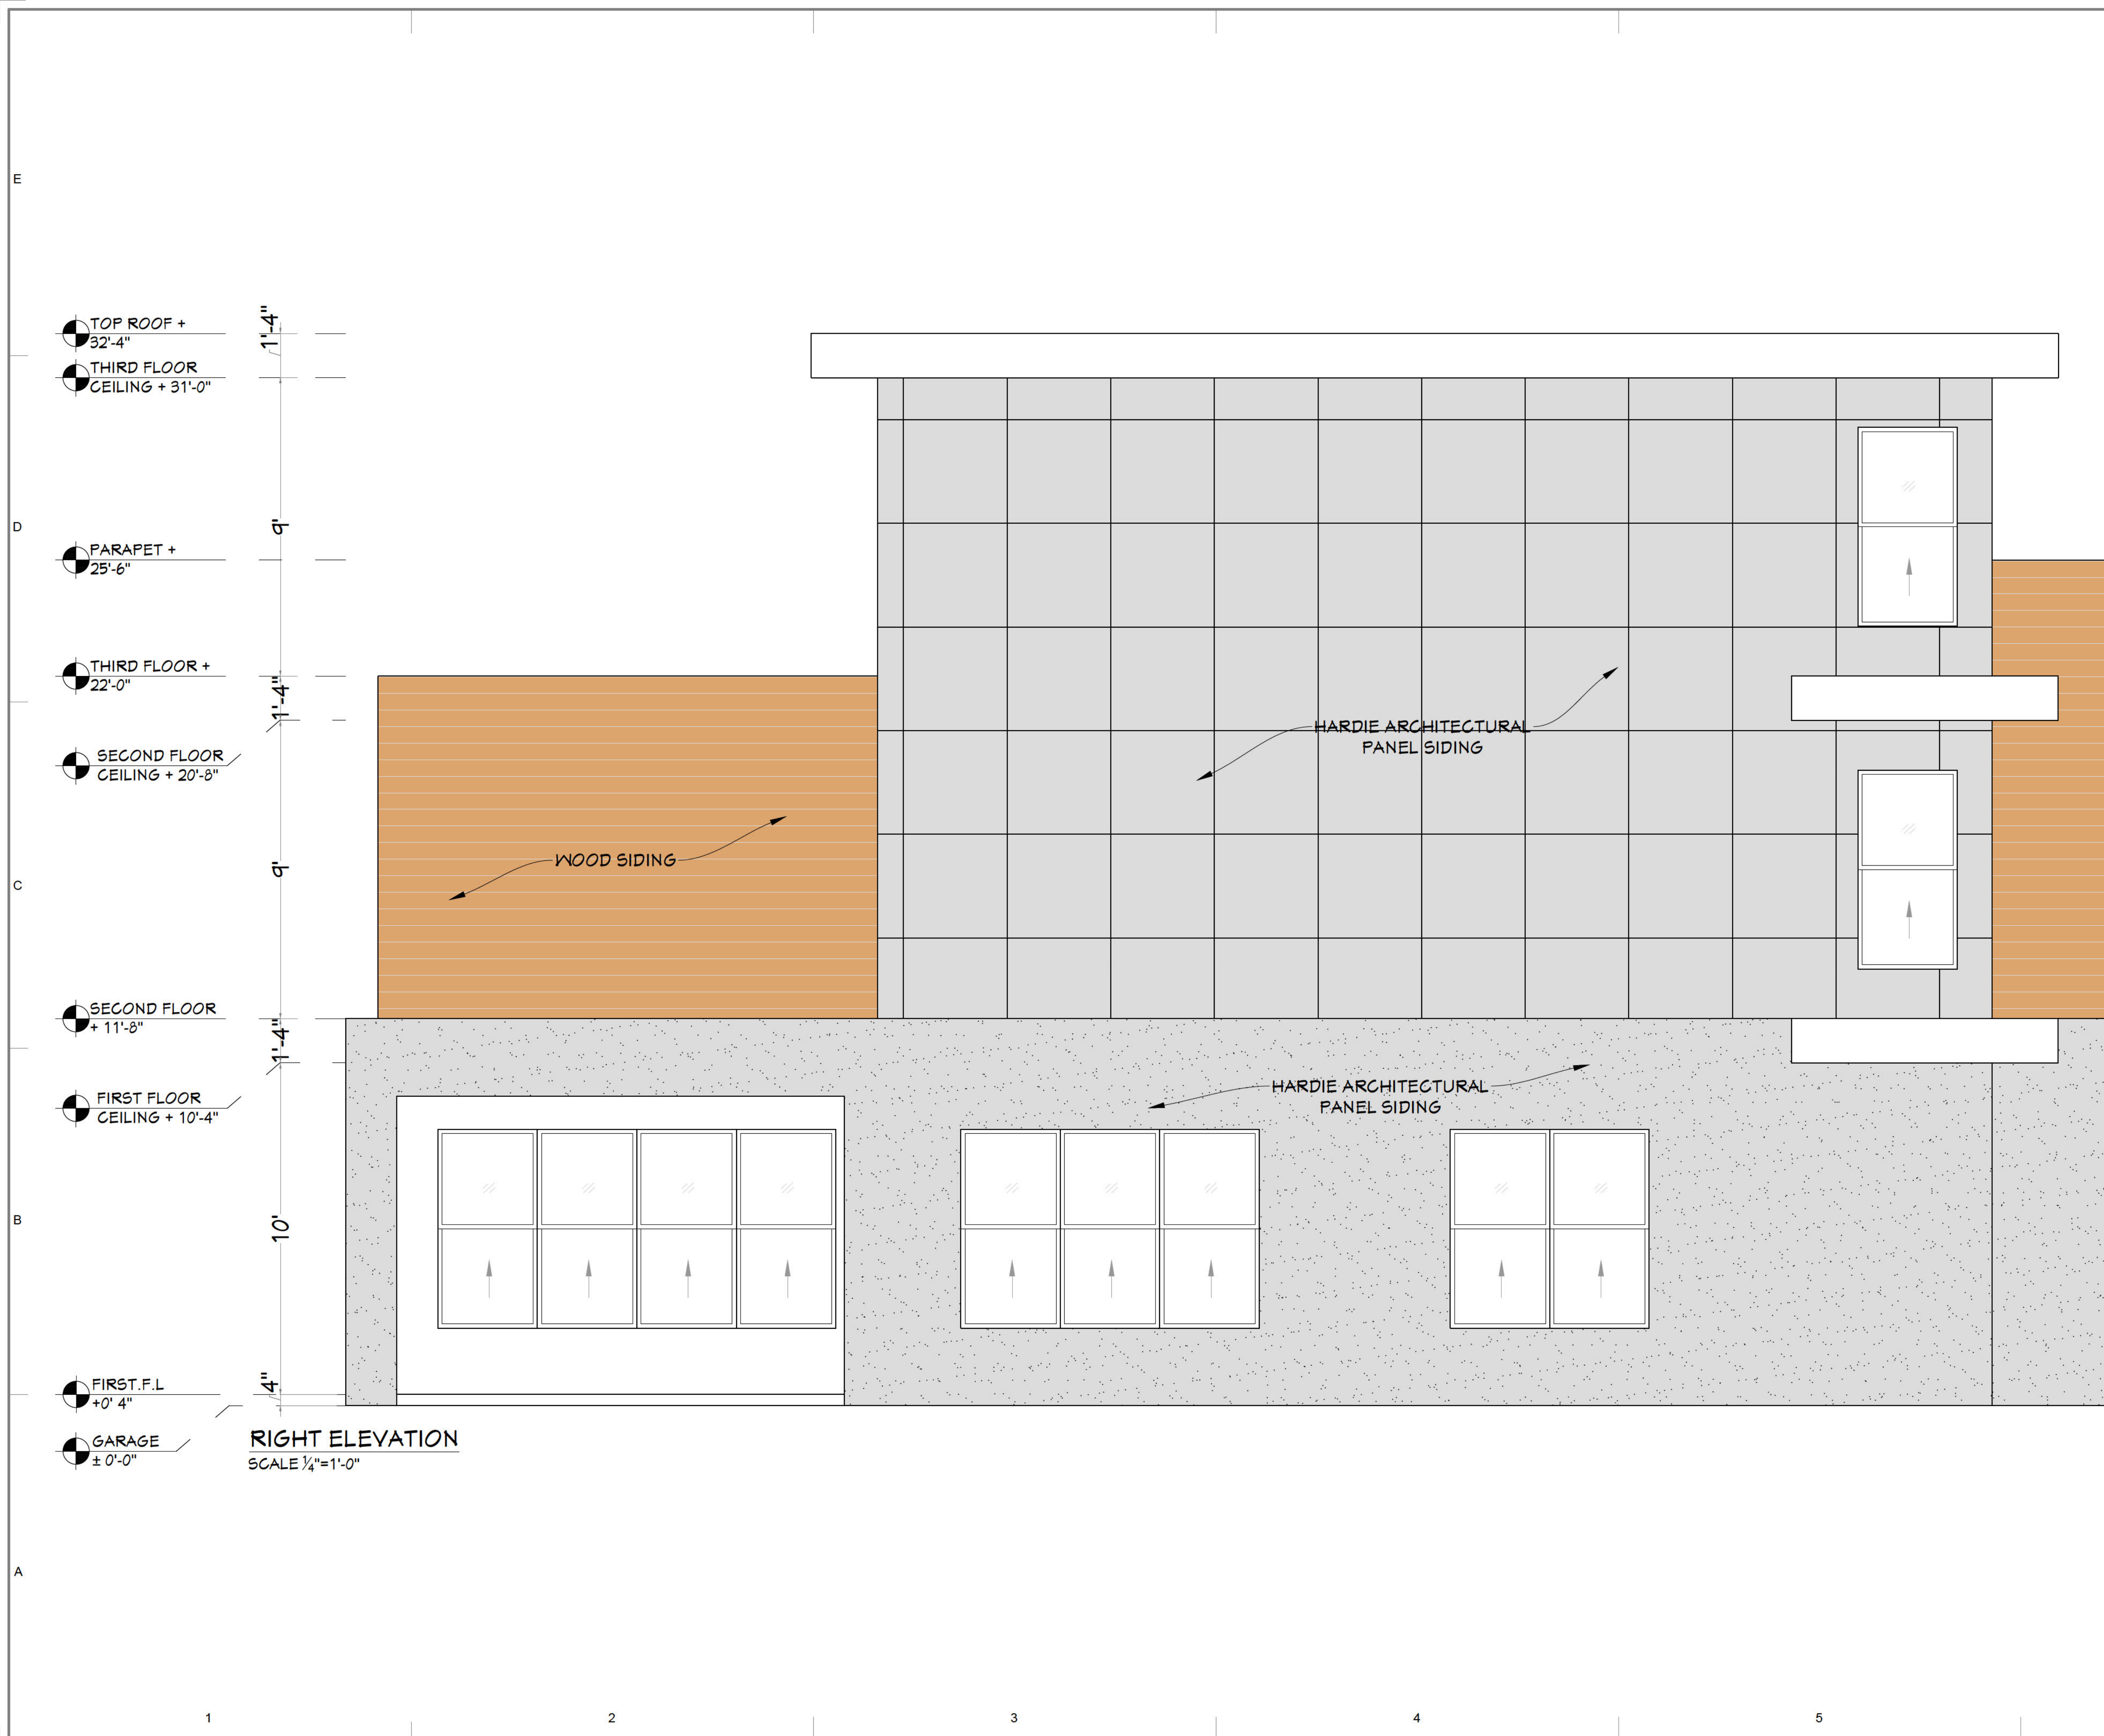

RIGHT ELEVATION
SCALE 1/4"=1'-0"

GENERAL NOTES – EXTERIOR ELEVATIONS:

A. GENERAL
ALL EXTERIOR CLADDING SYSTEMS SHALL BE INSTALLED PER THE MANUFACTURER'S INSTRUCTIONS AND IN ACCORDANCE WITH 2021 IRC SECTION R103 AND ASTM STANDARDS.

PROVIDE A WEATHER-RESISTANT BARRIER (WRB) BEHIND ALL CLADDING (E.G., TYVEK OR EQUIVALENT) PER IRC R103.1. ALL PENETRATIONS THROUGH THE WRB SHALL BE SEALED.

ALL ELEVATION FINISHES MUST BE INSTALLED TO ALLOW FOR PROPER WATER SHEDDING, EXPANSION, AND VENTILATION AS APPLICABLE.

PROVIDE DRIP EDGES, FLASHING, AND WEEP SCREEDS WHERE REQUIRED TO DIRECT WATER AWAY FROM THE STRUCTURE AND PREVENT MOISTURE INTRUSION PER R103.4.

B. WOOD SIDING
WOOD SIDING SHALL BE INSTALLED OVER FURRING OR SHEATHING WITH A CONTINUOUS WRB BETWEEN SIDING AND WALL FRAMING (IRC R103.3).

MINIMUM 6" CLEARANCE TO GRADE AND 2" CLEARANCE ABOVE ROOF SURFACES OR DECKS IS REQUIRED TO PREVENT WATER DAMAGE AND ROT.

ALL WOOD SIDING SHALL BE SEALED OR PAINTED ON ALL SIDES, INCLUDING CUT EDGES AND ENDS, TO PREVENT MOISTURE INTRUSION.

PROVIDE JOINT FLASHING OR CAULKED JOINTS AT VERTICAL SEAMS AND INTERSECTIONS.

USE CORROSION-RESISTANT FASTENERS (HOT-DIPPED GALVANIZED, STAINLESS STEEL, OR COATED PER ASTM A193/A129).

C. CEMENT BOARD & BATTENS (FIBER CEMENT SIDING)
INSTALL OVER MINIMUM 7/16" EXTERIOR-RATED OSB OR PLYWOOD SHEATHING WITH WRB BEHIND.

FOLLOW MANUFACTURER SPACING FOR BATTENS (TYPICALLY 16"-24" O.C.) AND EXPANSION GAP REQUIREMENTS.

MAINTAIN A MINIMUM 1'-2" CLEARANCE ABOVE FLASHING AND HARD SURFACES; 6" ABOVE GRADE (PER JAMES HARDIE AND OTHER MANUFACTURER GUIDELINES).

FLASH ALL HORIZONTAL JOINTS WITH COMPATIBLE MATERIAL OR USE FACTORY-FORMED JOINT COVERS.

FASTEN USING CORROSION-RESISTANT NAILS; DO NOT BLIND-NAIL UNLESS SPECIFICALLY APPROVED BY THE MANUFACTURER.

D. WPC (WOOD PLASTIC COMPOSITE) PANELS
WPC PANELS MUST BE UV-RESISTANT AND APPROVED FOR EXTERIOR WALL APPLICATIONS; VERIFY ICC-ES EVALUATION REPORT FOR PRODUCT.

PANELS SHALL BE INSTALLED WITH AN AIR GAP OR FURRING SYSTEM TO ALLOW DRAINAGE AND VENTILATION (RAINSREEN ASSEMBLY PREFERRED).

FOLLOW PANEL MANUFACTURER'S EDGE SPACING, JOINT DETAILING, AND SUPPORT FRAMING REQUIREMENTS STRICTLY.

ALLOW FOR THERMAL MOVEMENT (EXPANSION/CONTRACTION) AS REQUIRED; PROVIDE TRIM PROFILES OR EXPANSION JOINTS AS DIRECTED.

USE CONCEALED FASTENERS WHERE SPECIFIED OR CORROSION-RESISTANT SCREWS PER MANUFACTURER'S LAYOUT.

E. STONE VENEER (THIN OR MANUFACTURED)
INSTALL OVER LATH + SCRATCH COAT SYSTEM OR OVER CEMENT BOARD WITH WRB AND METAL LATH PER IRC R103.1 AND ASTM C1180.

MAINTAIN MINIMUM 4" CLEARANCE FROM GRADE, 2" ABOVE CONCRETE, AND 1/2" GAP ABOVE PAVED SURFACES.

PROVIDE CONTINUOUS WEEP SCREEDS AT BASE OF WALL (IRC R103.1.2.1).

FLASH AND SEAL ALL HORIZONTAL TERMINATIONS, PENETRATIONS, AND WALL INTERSECTIONS.

MORTAR SHALL BE TYPE S OR N, COMPLYING WITH ASTM C270; JOINT TOOLING AND MORTAR CURE AS PER ASTM G26/G1063.

F. FASTENERS & FLASHING
ALL EXTERIOR FASTENERS SHALL BE CORROSION-RESISTANT PER IRC R103.15.

FLASHING SHALL BE COMPATIBLE WITH ADJACENT MATERIALS, NON-REACTIVE WITH CEMENT PRODUCTS, AND EXTEND OVER THE WATER-RESISTIVE BARRIER.

PROVIDE KICK-OUT FLASHING AT ROOF/WALL INTERSECTIONS AND STEP FLASHING AT ROOF ABUTMENTS.

G. FINISHES & MAINTENANCE
ALL FINISH SYSTEMS (PAINT, STAINS, SEALANTS) MUST BE UV- AND WEATHER-RESISTANT, WITH MINIMUM 5-YEAR WARRANTY OR RECOAT PERIOD.

CONFIRM COLOR AND MATERIAL CONSISTENCY ACROSS ALL ELEVATIONS—NO VISIBLE VARIATION ALLOWED IN PUBLIC-FACING FAÇADES.

RECOMMEND SCHEDULED INSPECTION OF JOINTS AND SEALANTS EVERY 3-5 YEARS FOR RESEALING/REPLACEMENT

SEAL AND SIGNED:

24 HR CONTACT:

RAY BACHAN
770 750 4190

COMPANY:

MY NEXT HOME
PRO LLC
PO BOX 2384,
JONESBORO, GA
30237, USA

ISSUE FOR:
NOT FOR CONSTRUCTION

ISSUE DATE:
02-17-2026

NO.	REASON	DATE

PROJECT TEAM
DRAWN BY:

PROJECT ADDRESS:
711 HILLMONT AVE,
DECATUR, GA 30030, USA

PROJECT NO.:

SHEET TITLE:
PROPOSED RIGHT
ELEVATION

SHEET NUMBER:
A-007

DEPARTMENT OF PLANNING & SUSTAINABILITY

Chief of Executive Officer
Lorraine Cochran-Johnson

Director
Juliana A. Njoku

PRE-APPLICATION FORM
REZONE, SPECIAL LAND USE PERMIT, MODIFICATION, AND LAND USE
(Required prior to filing application: signed copy of this form must be submitted at filing.)

Applicant(s) Name: My Next Home Pro LLC

Phone: [REDACTED]

Property Address: 711 Hillmont Avenue, Decatur 30030

Tax Parcel ID: 15 248 07 017 Comm. District(s): 4 & 6 Acreage: 0.15

Existing Use: Single-family residential Proposed Use: Residential

Supplemental Regs: N/A Overlay District: No

Rezoning: Yes No Existing Zoning: C-1 Proposed Zoning: R-60

DRI: N/A Square Footage/Number of Units: _____

Rezoning Request: Rezone from C-1 to R-60 for upgrades/improvements to an existing residential dwelling. (See notes on last page.)

Land Use Plan Amendment: Yes No Existing Land Use: CRC

Proposed Land Use: TN Consistent Inconsistent _____

Special Land Use Permit: Yes No Article Number(s) 27- _____

Special Land Use Request(s): N/A

Major Modification: Yes No Existing Zoning Conditions: None

Major Modification Request: N/A

Condition(s) to be modified: N/A

WHAT TO KNOW BEFORE YOU FILE YOUR APPLICATION

Pre-submittal Community Meeting: Deadline 12/8/2025 Calendar Dates: CC: Tentative 02/17/26

PC: Tentative 03/03/2026 BOC: Tentative 03/26/2026

Letter of Intent: X Impact Analysis: X Owner Authorization(s): X Campaign Disclosure: X

Public Notice, Signs: X Tree Survey, Conservation (if applicable): _____

Submittal Format:

ONE (1) COMBINED, PDF DOCUMENT UPLOAD via OUR ONLINE PORTAL.

Site Plan Checklist, if applicable:

- * Density
- * Density Bonuses
- * Mix of Uses
- * Open Space
- * Enhanced Open Space
- * Pedestrian Plan
- * Lot Size
- * Setbacks: front, sides, side corner, rear
- * Frontage
- * Street Width
- * Landscape Strips
- * Parking - Auto
- * Parking – Bicycle
- * Screening
- * Perimeter Landscapes
- * Bldg Materials: Roof, Fenestration, Façade Design
- * Sidewalks
- * Fencing/Walls
- * Building Height
- * Building Separation
- * Building Orientation
- * Streetscapes
- * Garages

Possible Variances: Variances may be needed, including building setbacks. Variances must be approved via public hearing before the Zoning Board of Appeals.

Comments: Deadline for pre-submittal community meeting is Dec. 8, 2025. Notices must be out no less than 15 days prior to community meeting. Filing deadline is 12/15/2025. These dates are tentative. Final adoption of 2026 zoning calendar is on 11/20/2025.

Please invite Community Council District 4 members.

Applicant must show compliance with zoning standards to include, but not limited to, parking, max building height, setbacks, sidewalks and street trees along road frontage.



This is not a complete review. Complete review shall be done upon submission and official acceptance of application.

Calendar dates are tentative until adoption by the BOC on 11/20/2025.

Planner: John Reid, Sr. Planner


Date: October 21, 2025

Land Use Cases 2026 LP-26-1247955 Zoning Map

-  Case Parcel Boundaries
-  Municipal Boundary

ZONING

-  C-1
-  C-2
-  R-75
-  MR-2

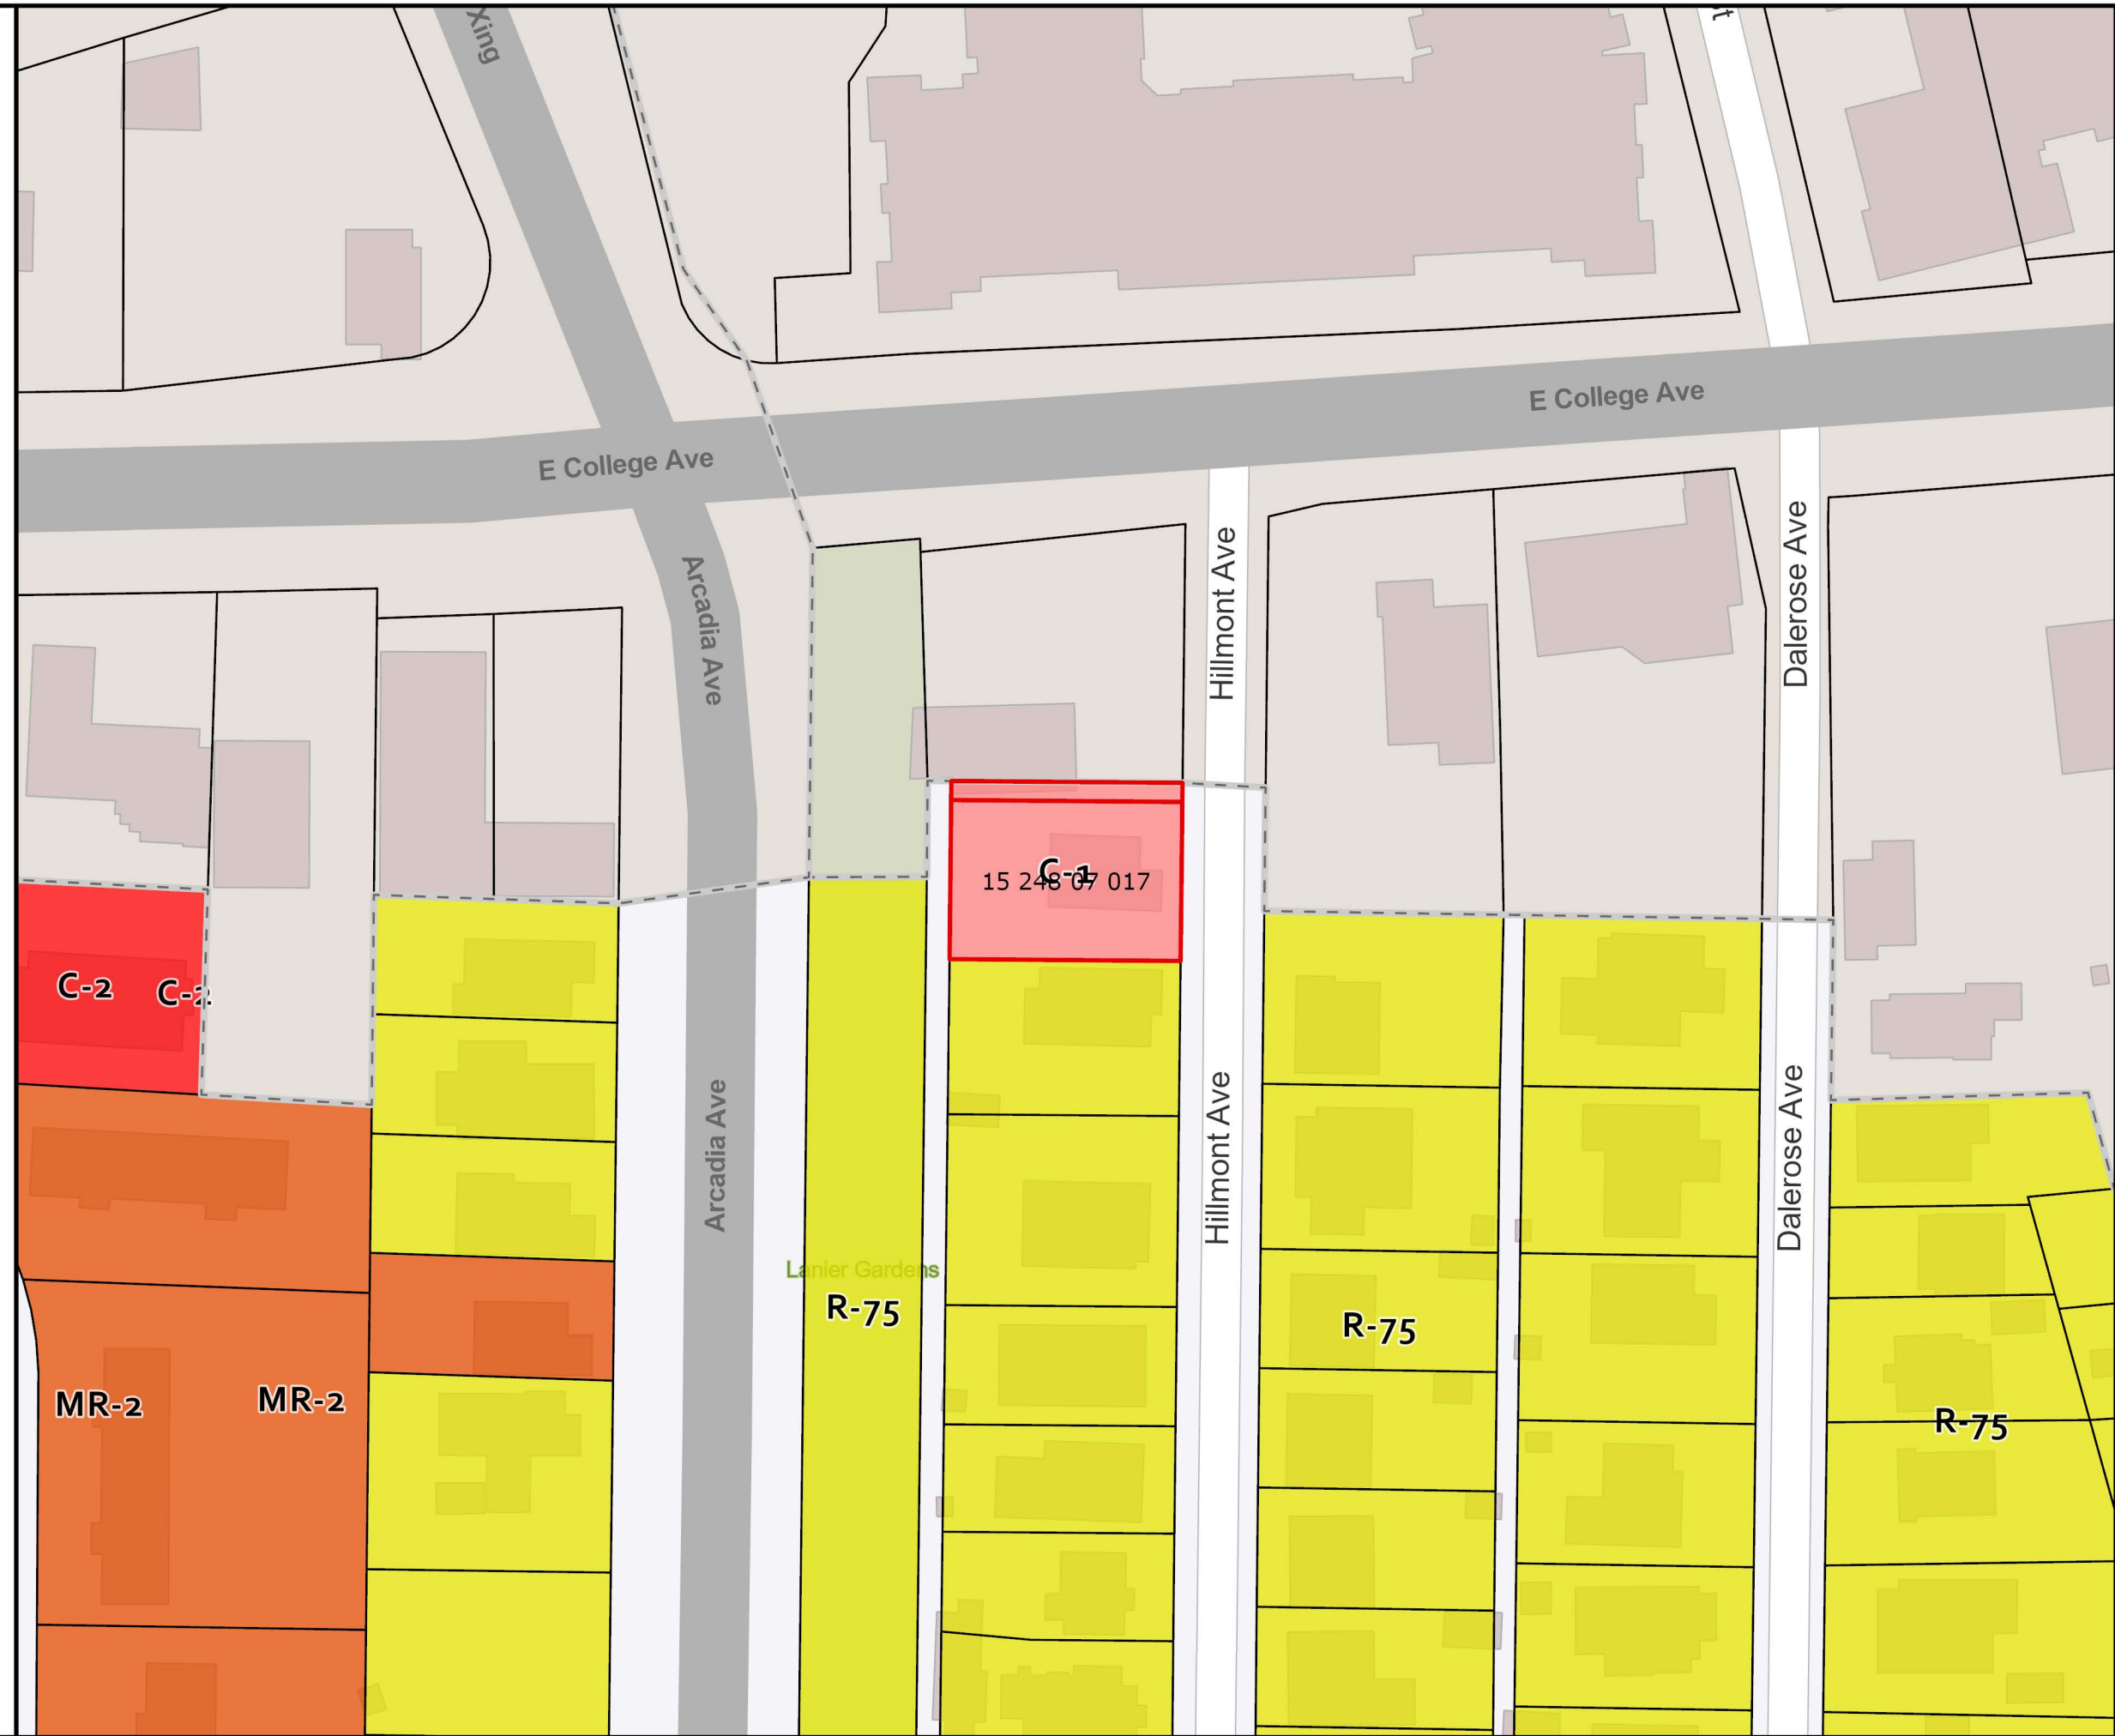

Map Prepared by:
Long Range Planning
DeKalb County Planning and
Sustainability Department



Land Use Cases 2026 LP-26-1247955 Land Use Map


 Case Parcel Boundaries

 Municipal Boundary

Future Land Use

 Commercial Recreation Corridor CRC

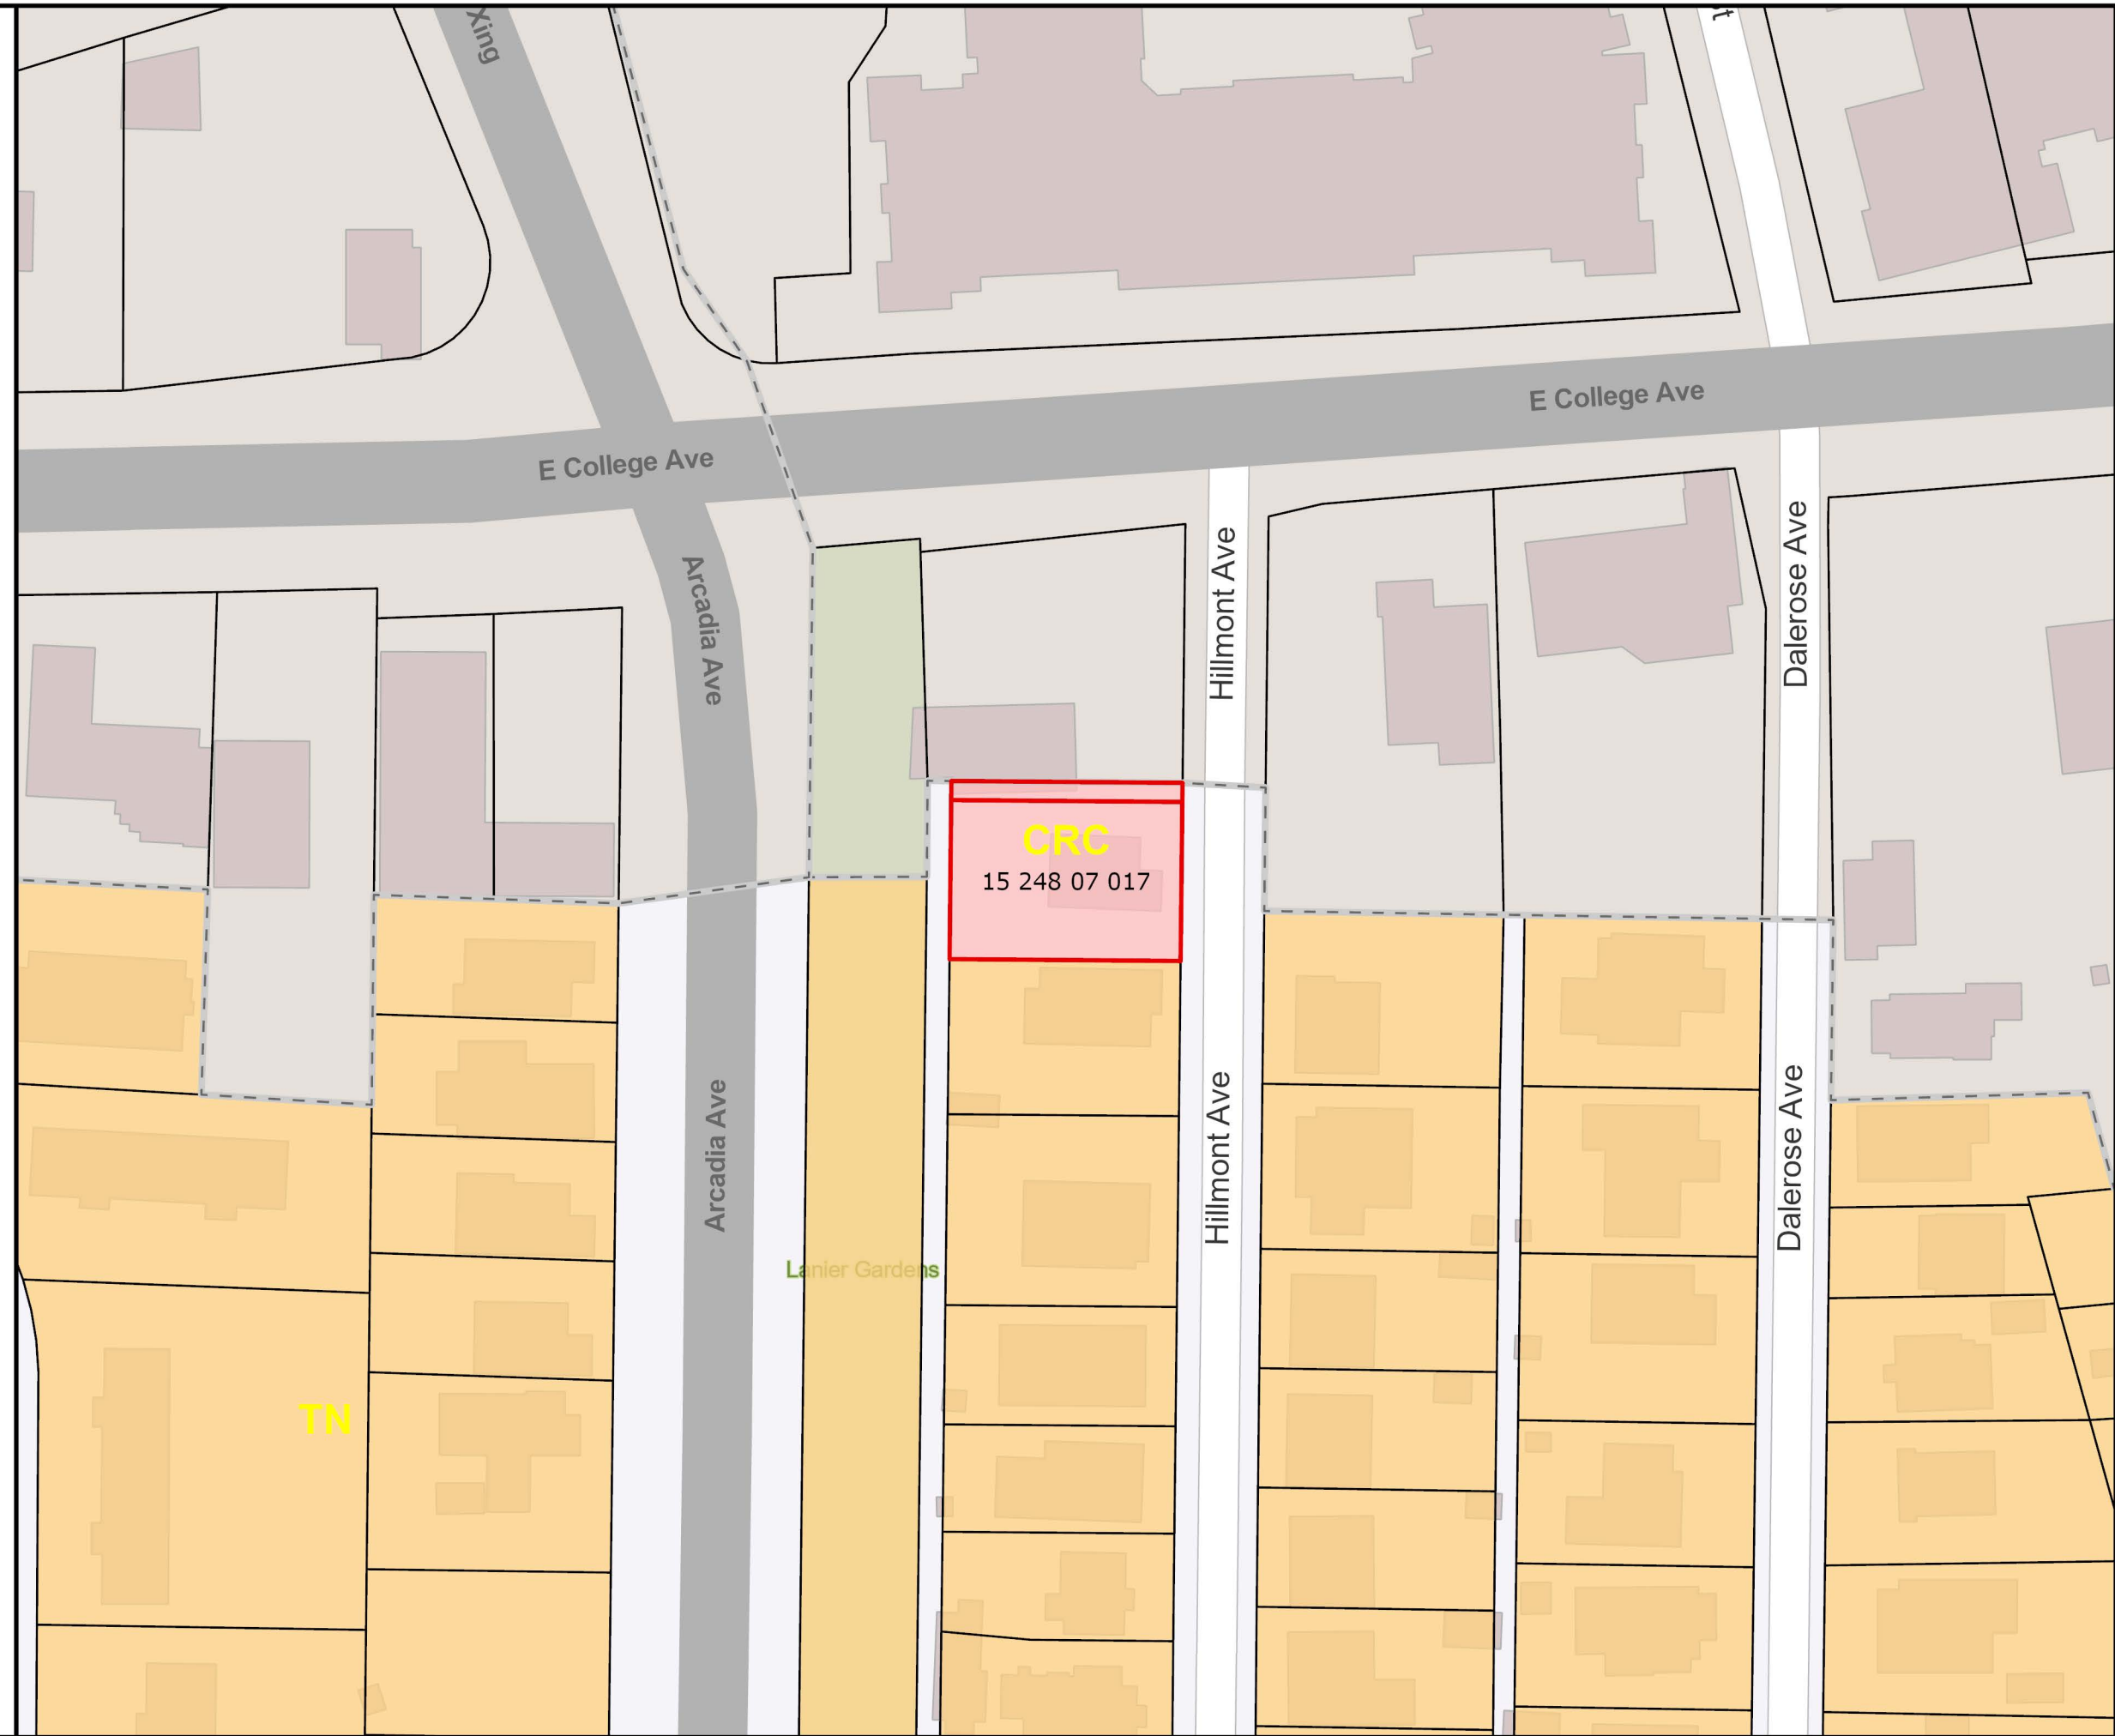

 Traditional Neighborhood TN



Map Prepared by:
Long Range Planning
DeKalb County Planning and
Sustainability Department



**Land Use Cases 2026
LP-26-1247955
Aerial Map**

 Case Parcel Boundaries
 Municipal Boundary



Map Prepared by:
Long Range Planning
DeKalb County Planning and
Sustainability Department

