




DeKalb County Department of Planning & Sustainability

330 Ponce De Leon Avenue, Suite 500

Decatur, GA 30030

(404) 371-2155 / plandev@dekalbcountyga.gov

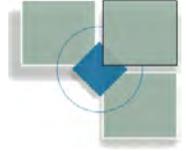

Michael Thurmond
Chief Executive Officer

Planning Commission Hearing Date: July 8, 2021
Board of Commissioners Hearing Date: July 29, 2021

STAFF ANALYSIS

Case No.: Z-21-1243934 **Agenda #:** D4

Location/Address: The south side of Rockbridge Road and the east side of Interstate 285 at 3605, 3611, 3599, 3593, & 3581 Rockbridge Road in Stone Mountain, Georgia. **Commission District:** 4 **Super District:** 6

Parcel ID: 18 011 06 001, 18 011 06 004, 18 011 06 005, 18 011 06 006, 18 011 06 007

Request: To rezone properties from R-75 (Residential Medium Lot-75) to MR-2 (Medium Density Residential-2) District to allow for the construction of single-family attached townhomes.

Property Owner: The Williams Boggs Corbin Trust, Thomas and Margaret Corbin, Ahmad Ferida

Applicant/Agent: Kyle Williams

Acreage: 4.87

Existing Land Use: Vacant Land and Single-Family homes

Surrounding Properties: Single-family homes to the north, east, south, and west.

Adjacent Zoning: **North:** R-75 & MR-2 **South:** C-1 **East:** R-75 **West:** Interstate 285

Comprehensive Plan: Proposed RC Neighborhood Center **Consistent** **Inconsistent**

Proposed Density: 10.8 units per acre **Existing Density:** NA
Proposed Units/Square Ft.: 53 single-family attached townhome units. **Existing Units/Square Feet:** Vacant land and two single-family homes
Proposed Lot Coverage: 32% **Existing Lot Coverage:** NA

Staff Recommendation (Revised 7/12/21): DENIAL

There is a companion land use amendment request (See Case LP-21-1243933). Since the July 29th Board of Commissioners meeting, the applicant has amended the companion LP case from Suburban (SUB) to Regional Center (RC) [previously the applicant was requesting Neighborhood Center (NC)].

The request to amend to RC is consistent with the intent of the *Memorial Drive Revitalization Corridor Study Small Area Plan* (adopted in September 2020). That Plan recommends a Regional Center (RC) Character Area for the subject properties; to incorporate them into the larger Kensington RC character area. The nodal character area concept also includes a tiered intensity ring component. The tiered ring concept provides a step down in intensity and building height from the central core around the Kensington MARTA station on the other side of Interstate 285 (where high-density mixed-use development is desired) to its perimeter. Outside of the core is an inner ring then an outer ring (see attached RC Character Area ring illustration). The subject properties are located in the outer ring. The RC outer ring calls for residential densities up to 24 units per acre, maximum building heights of three stories, and buffers to provide appropriate transitions to the single-family residential areas further east on Rockbridge Road.

Since the May 27th Board of Commissioners meeting, the applicant had revised the site plan to provide three-story single-family attached townhomes on the western portion of the site near Interstate 285 transitioning down to two-story single-family detached cottages on the eastern portion of the site located near the established single-family residential areas for an overall density of 10.6 dwelling units per acre. While those revised plans were consistent with the RC outer ring policies relating to building height, land use, and density, the proposed single-family detached cottages were not in compliance with the *Zoning Ordinance*, which requires a maximum building height of 1.5 stories (two-stories proposed), clustering of the cottages around enhanced open space (not provided), and have a rear building setback of 20 feet (compliance can't be determined based on submitted site plan). The Planning Department recommended "*Full Cycle Deferral*" for the July 8th Planning Commission meeting to allow the applicant to revise the site plan to comply with *Zoning Ordinance* requirements along the eastern edge of the site in one of the following ways: 1. Redesign the single-family cottage homes to be a maximum of 1.5 stories and cluster those units around a pocket park in conformance with enhanced open space requirements of article 5; or 2. Provide a 50-foot undisturbed buffer along eastern property line indicating that existing trees shall be preserved and supplemented with new trees to form an effective visual screen.

Just prior to the July 8th Planning Commission meeting, the applicant submitted another revised plan (see attached plan "*July 6th Revised Site Plan and Color Site Plan*") which removed the two-story single-family detached homes along the eastern edge of the property and replaced those with eight three-story townhomes with no transitional buffer and a 10 to 19-foot tall wall. These revised plans neither comply with the single-family cottage home requirements of the *Zoning Ordinance* nor provide a 50-foot undisturbed buffer along the eastern property line (see above). Thus, these revised plans are not consistent with the RC outer ring activity center policy to "transition into single-family residential areas with enhanced buffers". Additionally, the proposed 10 to 19-foot tall wall does not comply with the maximum wall height permitted by the *Zoning Ordinance* (maximum allowed is 10 feet in multi-family zoning districts).

This proposal has been under review for the past three cycles (since March) and the applicant has requested a final decision. Given the continued inconsistencies with the *Zoning Ordinance*; the failure to provide an adequate transition to/from adjacent single-family detached uses; community concerns regarding land use compatibility; and while the land use would be permissible if the land use amendment and rezoning are granted, it is important to note that the *Comprehensive Plan* (upon its update) will provide guidance for future development over approximately twenty-eight (28) years (2022-2050) and thus, this proposal may simply be ahead of its time. Therefore, the Planning & Sustainability Department respectfully recommends "disapproval" of this application.

ZONING HISTORY

The subject property has been zoned R-75 (Residential Medium Lot) since the initial adoption of the DeKalb County Zoning Ordinance in 1956.

PROJECT ANALYSIS

The subject property comprises 4.87 acres containing vacant land and two residential homes. The proposed revised plan submitted just prior to the July 8th Planning Commission meeting (see attached July 6th Revised Plan and Color Site Plan) shows 53 single-family attached townhome units at a density of 10.8 units per acre (the previous plan showed 51 total residential units comprising 45 single-family attached townhomes and six single-family detached cottages at a density of 10.6 units per acre). One curb cut is proposed off of Rockbridge Road. The proposed townhomes will be accessed via private drives.

The property currently has frontage along Rockbridge Road (a two-lane minor arterial road with no sidewalks). The property slopes uphill from Rockbridge Road, and then drops moderately downward to the southern portion of the property containing a stream buffer and floodplain area. The property is surrounded by single-family homes to the north and east, a shopping center to the south, and Interstate 285 to the west.

Compatibility with MR-2 Zoning Requirements

STANDARD	MR-2 REQUIREMENT	EXISTING/PROPOSED	COMPLIANCE
MAX DENSITY	12-24 units per acre maximum	10.8 units per acre	Yes
LOT WIDTH	20 feet (townhomes)	20 feet (townhomes)	Yes
LOT AREA	1000 s.f. (townhomes)	1,000 s.f. (townhomes)	Yes
MAX. LOT COVERAGE	85% (townhomes)	60% (townhomes)	Yes
FRONT SETBACK	Min 10 ft from Rockbridge Rd Max. 20 ft from Rockbridge Rd 0 feet for all other streets.	10 ft Information not provided 0 feet for all other streets.	Yes Undetermined Yes
REAR SETBACK	15 ft. for townhome lots	15 ft. for townhome lots	Yes
SIDE SETBACK	0 ft for townhomes	0 ft for townhomes	Yes

BUILDING MATERIALS	All building facades shall consist of at least 80% brick, stone, glass, decorative concrete, fiber cement siding, or hard coat stucco, or combination thereof.	Conceptual elevations appear to comply.	Yes
	Façades facing a street shall provide doors, porches, balconies, or windows in the following ratios: a. A minimum of sixty (60) percent of front façade; and b. A minimum of thirty (30) percent of side and rear building façades.	Note on plan indicates all building design façade and materials will comply with DeKalb County code requirements	Yes
	All front façades shall provide a minimum of three (3) of the design features per Section 5.7.6.I.2 for each residential unit to provide for variation and offsets in the building. Front façades should be varied to avoid long, flat building fronts so that no more than twenty (20) percent of the front façades of the units in the same building are substantially the same, unless designed as brick row houses.	Note on plan indicates all building design façade and materials will comply with DeKalb County code requirements	Yes
MAX. BLDG. HEIGHT	3 stories/45 feet (townhomes)	3 stories/45 feet (townhomes)	Yes
BUILDING DESIGN	Buildings shall be no more than two hundred (200) feet in length	Max. building length is 200 feet.	Yes
	Spacing of buildings shall be consistent with International Codes Council (ICC)	Note on plan indicates spacing of buildings shall be consistent with International Codes Council (ICC)	Yes.
MIN OPEN SPACE	15% <i>(Required since project proposes more than 36 units)</i>	42.5%	Yes.
TRANSITIONAL BUFFER	A 50 ft buffer is required along east property line abutting residential R-75 zoning.	No buffer provided.	No. Will require variance from BZA.

PARKING	Min of 94 spaces One and a half (1.5) spaces per dwelling unit, plus one-quarter (0.25) space per dwelling unit to accommodate guest parking for townhomes	110 spaces	Yes.
	Max of 172 spaces Three (3) spaces per dwelling unit, plus one-quarter (0.25) space per dwelling unit to accommodate guest parking.	110 spaces	Yes

LAND USE AND ZONING ANALYSIS

Section 27-7.3.5 of the Zoning Ordinance, “Standards and factors governing review of proposed amendments to the official zoning map” states that the following standards and factors shall govern the review of all proposed amendments to the zoning maps.

A. Whether the zoning proposal is in conformity with the policy and intent of the comprehensive plan:

Based on the submitted information and plans, the proposed request to amend to RC is consistent with the intent of the *Memorial Drive Revitalization Corridor Study Small Area Plan* (adopted in September 2020). That Plan recommends a Regional Center (RC) Character Area for the subject properties; to incorporate them into the larger Kensington RC character area. The nodal character area concept also includes a tiered intensity ring component. The tiered ring concept provides a step down in intensity and building height from the central core around the Kensington MARTA station on the other side of Interstate 285 (where high-density mixed-use development is desired) to its perimeter. Outside of the core is an inner ring then an outer ring (see attached RC Character Area ring illustration). The subject properties are located in the outer ring. The RC outer ring calls for residential densities up to 24 units per acre, maximum building heights of three stories, and buffers to provide appropriate transitions to the single-family residential areas further east on Rockbridge Road.

Just prior to the July 8th Planning Commission meeting, the applicant submitted a revised plan (see attached “*July 6th Revised Site Plan and Color Site Plan*”) which removed the two-story single-family detached homes along the eastern edge of the property and replaced those with eight three-story townhomes with no transitional buffer and a 10 to 19- foot tall wall. While the revised plans for 53 single-family attached townhomes with three-story building heights and a density of 10.8 units per acre is consistent with the RC outer-ring policies relating to land use, building height, and density, the revised plans are not consistent with the RC outer ring policies calling for appropriate transitions to the single-family residential areas to the east. There is no transitional buffer proposed along the eastern property line (50-foot buffer required by Zoning Ordinance) and the significant height of the proposed wall along the eastern property line (ranging from 10 to 19 feet tall) does not appear to provide an appropriate transition to the one and two-story single-family residential homes to the east and does not comply with the maximum 10- foot tall wall height requirements of the Zoning Ordinance. Therefore, it does not appear

that the zoning proposal is in conformity with the RC outer ring character area policies of the comprehensive plan.

B. Whether the zoning proposal will permit a use that is suitable in view of the use and development of adjacent and nearby properties:

Based on the submitted information, the zoning proposal does not appear to be compatible with the single-family detached residential homes to the east. There is no transitional buffer proposed along the eastern property line (50-foot buffer required by Zoning Ordinance) and the significant height of the proposed wall along the eastern property line (ranging from 10 to 19 feet tall) does not appear to provide an appropriate transition to the one and two-story single-family residential homes to the east and does not comply with the maximum 10-foot tall wall height requirements of the Zoning Ordinance.

C. Whether the property to be affected by the zoning proposal has a reasonable economic use as currently zoned:

It appears that the property may have a reasonable economic use as currently zoned R-75 which allows single-family, detached residential development.

D. Whether the zoning proposal will adversely affect the existing use or usability of adjacent or nearby property:

See response to Criteria B above.

E. Whether there are other existing or changing conditions affecting the use and development of the property, which give supporting grounds for either approval or disapproval of the zoning proposal:

See response to Criteria "A" above.

F. Whether the zoning proposal will adversely affect historic buildings, sites, districts, or archaeological resources:

Based on the submitted information, no historic buildings, sites, districts, or archaeological resources are located on the subject property or in the surrounding area.

G. Whether the zoning proposal will result in a use which will or could cause an excessive or burdensome use of existing streets, transportation facilities, utilities, or schools:

There has been no indication from reviewing departments and agencies that the proposal could cause excessive use of utilities or schools. The applicant will need to obtain a sewer capacity letter from the Department of Watershed Management to verify if sewer capacity is available.

H. Whether the zoning proposal adversely impacts the environment or surrounding natural resources:

The proposed development is not expected to have unusual impacts on the natural environment. The proposed plan reduces potential adverse impacts on the environment and natural resources by preserving the lands along the stream buffer and adding a pocket park on the south end of the property.

Planning and Sustainability Department Recommendation (Revised 7/12/21): DENIAL

Attachments:


1. Public Works Department Comments
 - a. Land Development Division
 - b. Traffic Engineering Division
2. Watershed Management Department Comments
3. Board of Health Comments
4. Board of Education Comments
5. Application
6. Site Plan
7. Zoning Map
8. Aerial Photograph
9. Photographs




~N/F~
 NGUYEN LAI THI
 PARCEL ID: 18 011 06 008
 D.B. 5440 PG. 280
 ZONING: R-75

~N/F~
 MEMORIAL OFFICE PARK LLC
 PARCEL ID: 18 011 06 014
 D.B. 27156 PG. 456
 ZONING: C-1

ROCKBRIDGE TOWNHOMES

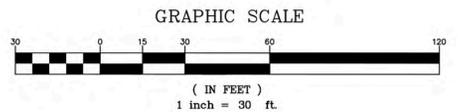

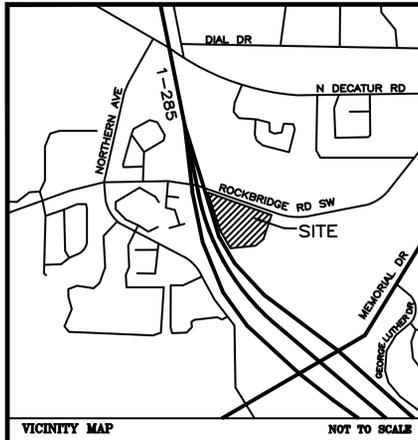


ENGINEER:
 HAYES, JAMES & ASSOCIATES, INC.
 4145 SHACKLEFORD ROAD SUITE 300
 NORCROSS, GEORGIA 30093
 CONTACT: CHRISTIE SIMS/MARK BOND
 (770) 923-1600

OWNER/DEVELOPER:
 captura properties I, LLC
 160 CLAIREMONT AVE
 DECATUR, GA 30030
 CONTACT: GUS ABALO
 (786) 282-2772

DO NOT BEGIN CONSTRUCTION BEFORE NOTIFYING
 DEKALB COUNTY INSPECTIONS DEPARTMENT AT
 (404) 371-2117.

24 HR. EMERGENCY CONTACT:
 MR. GUS ABALO

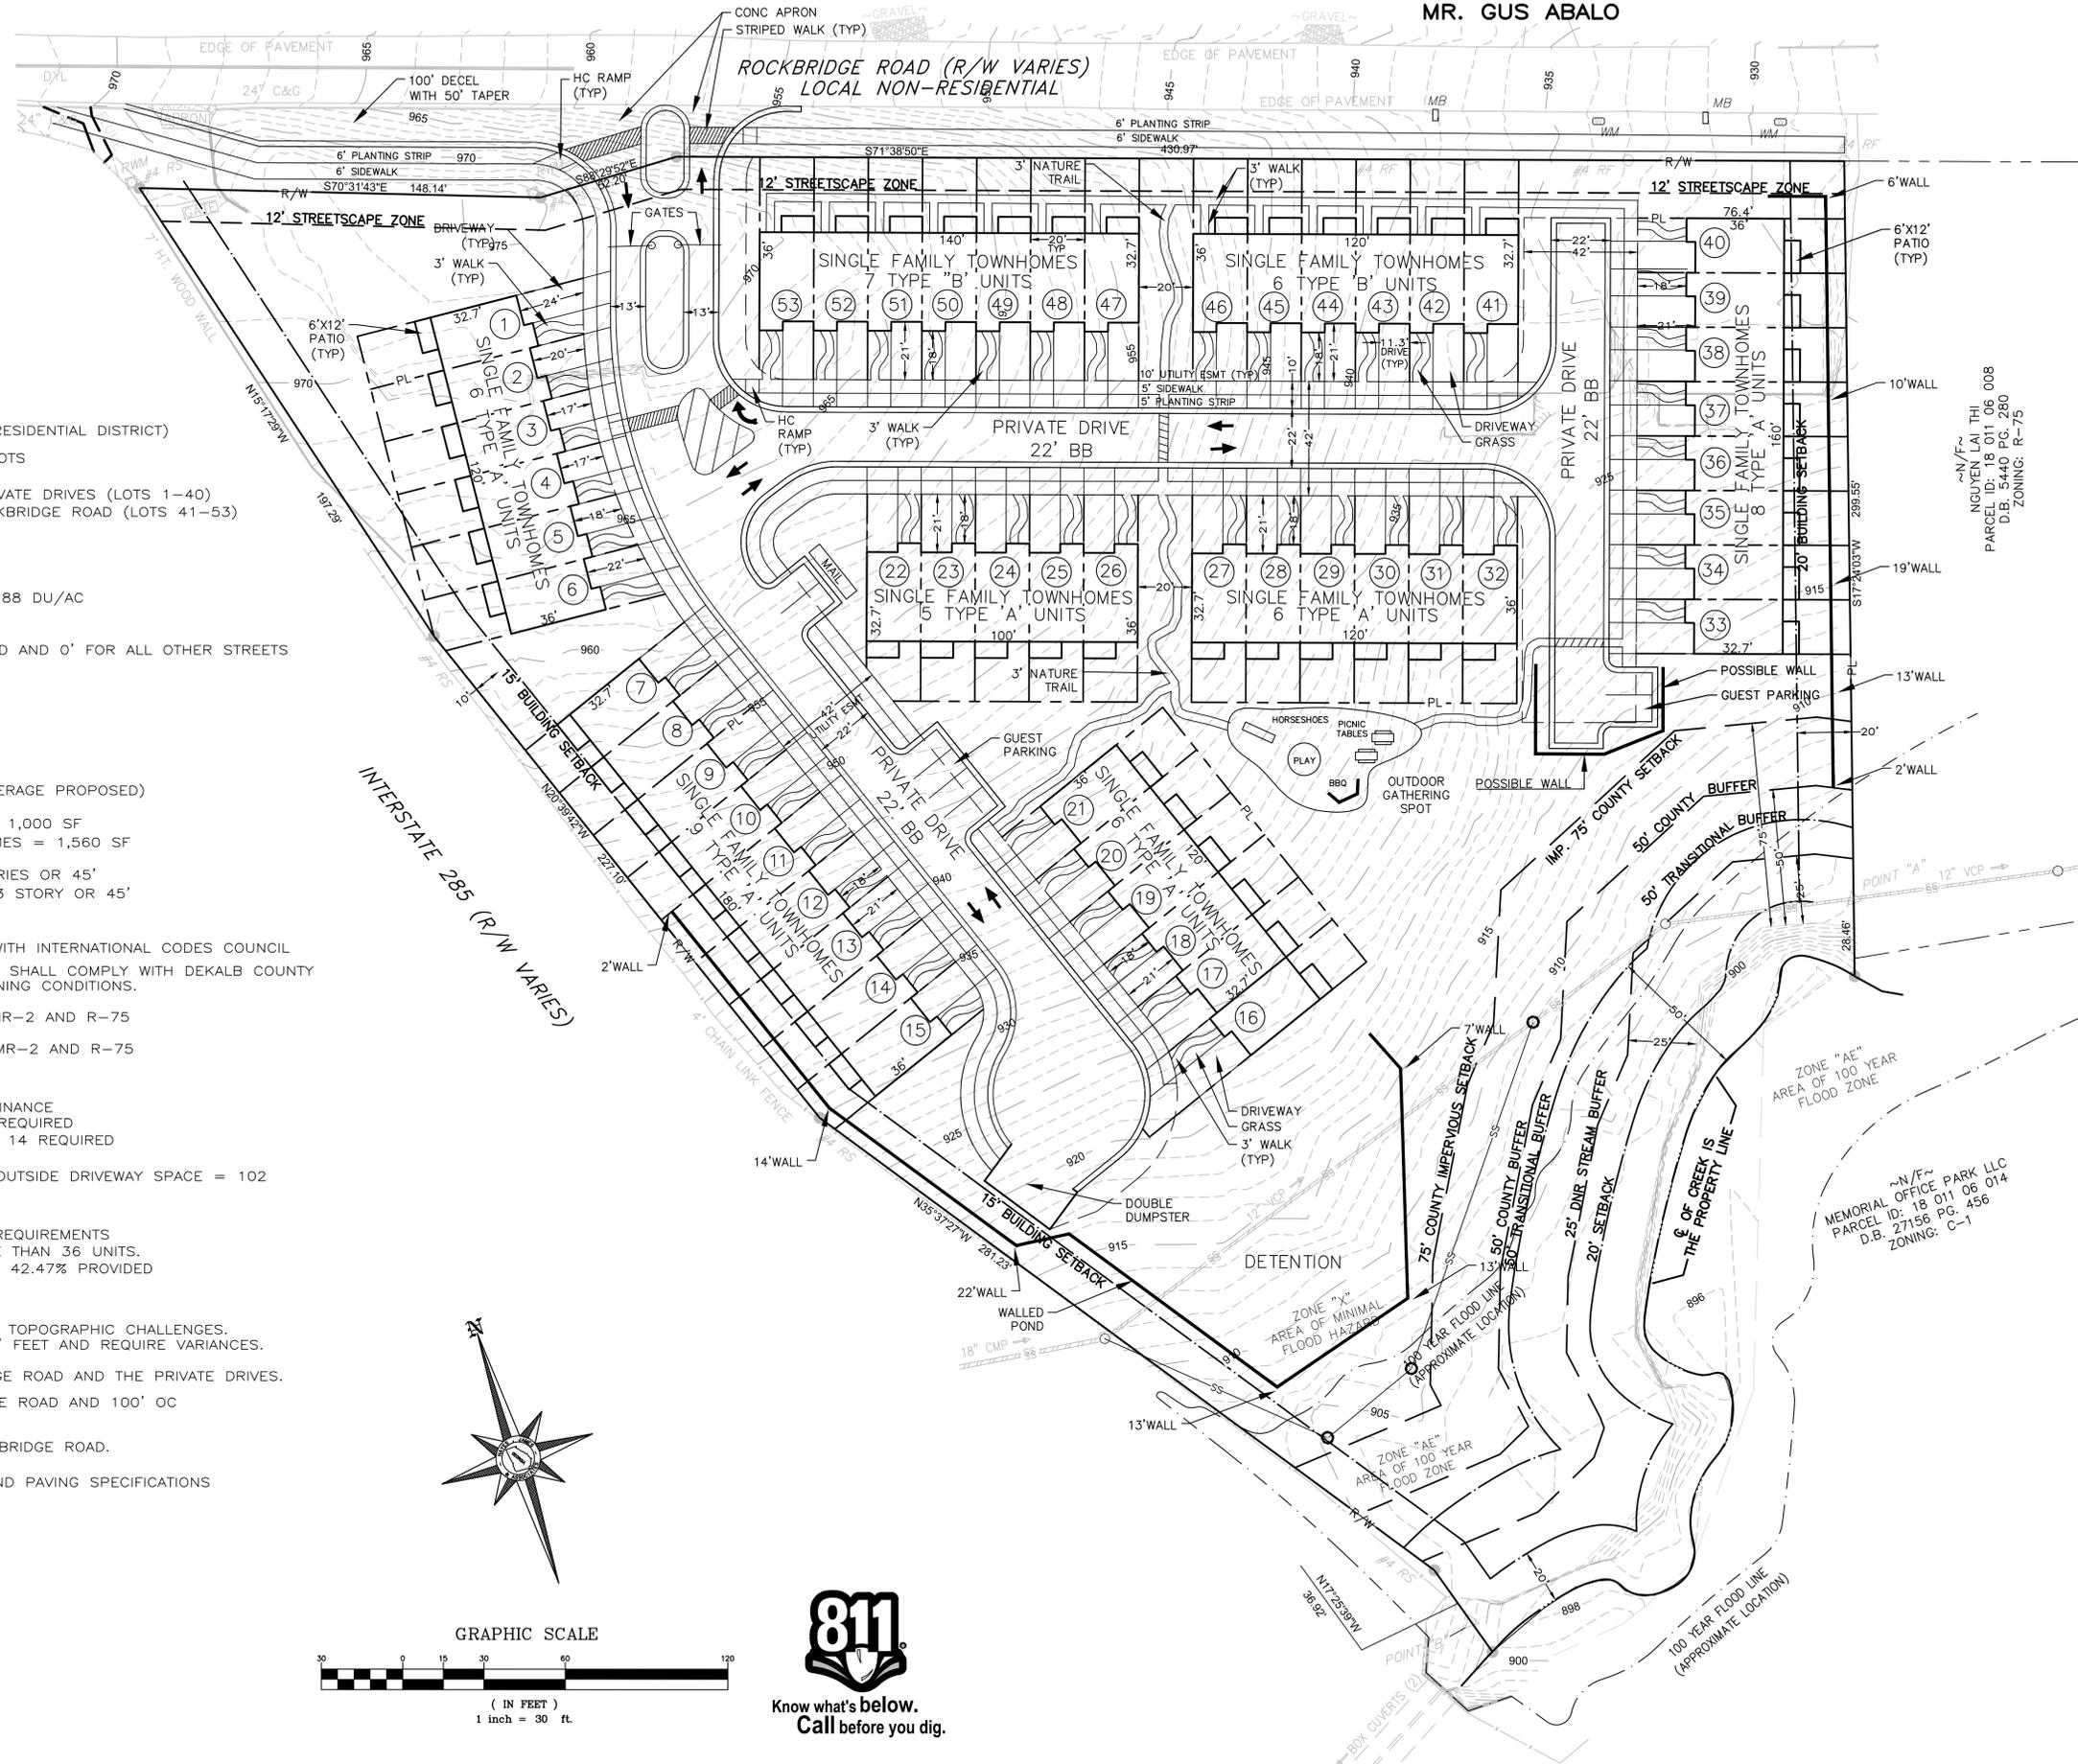

PROJECT SITE = 4.87 ACRES
 PROJECT ADDRESS IS ROCKBRIDGE ROAD
 EXISTING ZONING = R-75
 PROPOSED ZONING = MR-2 (MEDIUM DENSITY RESIDENTIAL DISTRICT)
 PROJECT USE IS 53 SINGLE FAMILY ATTACHED LOTS

TYPE A UNITS ARE FRONT ENTRY AND FACE PRIVATE DRIVES (LOTS 1-40)
 TYPE B UNITS ARE REAR ENTRY AND FACE ROCKBRIDGE ROAD (LOTS 41-53)

12 DU/AC ALLOWED IN MR-2
 DU/AC FOR 4.87 AC = 58.44 DU/AC MAX
 PROPOSED DU/AC FOR PROJECT 4.87 AC = 10.88 DU/AC
 (53 RESIDENTIAL UNITS)

FRONT SETBACK = 10' ALONG ROCKBRIDGE ROAD AND 0' FOR ALL OTHER STREETS
 SIDE SETBACK FOR SFA TOWNHOMES = 0'
 SIDE CORNER SETBACK ALONG I-285 = 10'
 REAR SETBACK = 15' FOR INDIVIDUAL LOTS
 REAR SETBACK = 20'

MINIMUM LOT/UNIT WIDTH = 20'
 MINIMUM LOT AREA = 1,000 SFT
 MAXIMUM LOT COVERAGE = 85% (60% LOT COVERAGE PROPOSED)

MINIMUM REQ UNIT SIZE OF BUILDINGS (SFA) = 1,000 SF
 PROPOSED MIN UNIT SIZE OF SFA TOWNHOMES = 1,560 SF

MAXIMUM HEIGHT OF BUILDINGS (SFA) = 3 STORIES OR 45'
 PROPOSED HEIGHT OF SFA TOWNHOMES = 3 STORY OR 45'

MAXIMUM BUILDING LENGTH = 200'
 SPACING OF BUILDINGS SHALL BE CONSISTENT WITH INTERNATIONAL CODES COUNCIL
 ALL BUILDING FACADES (DESIGN AND MATERIALS) SHALL COMPLY WITH DEKALB COUNTY
 CODE REQUIREMENTS OR AS DICTATED BY REZONING CONDITIONS.

50' TRANSITIONAL BUFFER REQUIRED BETWEEN MR-2 AND R-75
 OR C-1 ZONING
 NO TRANSITIONAL BUFFER PROPOSED BETWEEN MR-2 AND R-75
 VARIANCE REQUIRED

PARKING SPACES BASED ON MR-2 ZONING ORDINANCE
 RESIDENTIAL = 1.5 SPACES X 53 UNITS = 80 REQUIRED
 GUEST PARKING = 0.25 SPACES X 53 UNITS = 14 REQUIRED
 TOTAL PARKING REQUIRED = 94
 EACH UNIT HAS A ONE CAR GARAGE AND ONE OUTSIDE DRIVEWAY SPACE = 102
 ADDITIONAL GUEST SPACES = 8
 TOTAL PARKING PROVIDED = 110

ARTICLE 27-5.5.1B STATES THAT OPEN SPACE REQUIREMENTS
 APPLY TO RESIDENTIAL SUBDIVISIONS WITH MORE THAN 36 UNITS.
 THIS SITE HAS 4.87 ACRES - 15% REQUIRED 42.47% PROVIDED

NEW SIDEWALKS TO BE PROVIDED = 3,478 LF



WALLS MUST BE UTILIZED ON THIS SITE DUE TO TOPOGRAPHIC CHALLENGES.
 PERIMETER SITE WALLS WILL BE TALLER THAN 8' FEET AND REQUIRE VARIANCES.

STREET TREES TO BE 50' OC ALONG ROCKBRIDGE ROAD AND THE PRIVATE DRIVES.

STREETLIGHTS TO BE 80' OC ALONG ROCKBRIDGE ROAD AND 100' OC
 ALONG PROPOSED PRIVATE DRIVES

PEDESTRIAN LIGHTS TO BE 40' OC ALONG ROCKBRIDGE ROAD.

PRIVATE DRIVES SHALL HAVE THE SAME BASE AND PAVING SPECIFICATIONS
 AS REQUIRED FOR PUBLIC STREETS.

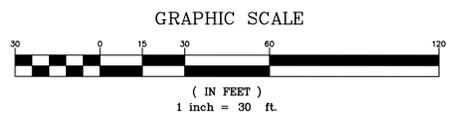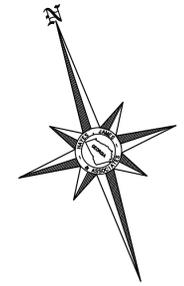

Hayes James
 ENGINEERS, PLANNERS & SURVEYORS

4145 SHACKLEFORD ROAD
 SUITE 300
 NORCROSS, GEORGIA 30093
 TEL: (770) 923-1600
 FAX: (770) 923-4202

captura
 properties I, LLC

160 CLAIREMONT AVE
 DECATUR, GA 30030
 Contact: GUS ABALO
 (786) 282-2772

This document is prepared for the exclusive use of captura
 solar and shall not be relied on by any other person or entity.

No.	REVISION	Description	By	Date
1				
2				
3				
4				
5				
6				
7				
8				
9				
10				
11				
12				
13				

© Copyright 2021 HAYES, JAMES & ASSOCIATES, INC.
 This drawing and their reproductions are the property of the engineer and may
 not be reproduced, published, or used in whole or in part without the written
 permission of the engineer.

FOR REVIEW ONLY
 NOT TO BE RELEASED FOR CONSTRUCTION

Project Title

ROCKBRIDGE ROAD

Project Location
 Address 3581 ROCKBRIDGE ROAD
 City, State Zip STONE MOUNTAIN, GA 30083
 Land Lot -
 District-Section -
 County DEKALB

Project No. 20-505
 Drawn By: KC
 Checked By: CS
 Initial Issue Date: 03-17-20

Sheet Title

REZONING EXHIBIT

Sheet Number

E-1

6/16/2021 8:54 AM normal.ctb i:\proj\jmg\2020\20505e rockbridge.dwg production\2021-06-15 revision e.dwg christie e. sims, r/a

Preferred Intensity

Intermediate Ring -Up to 60-90 du/ac


Height 4-6 Stories

Core Density -Up to 120 du/ac

Min Height-10 Stories

Outer Ring-Up to 24-60 du/ac

Max Height-4

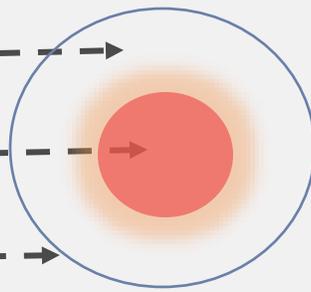

Rendering

Land Use Guideline & Primary Uses

Core Area: The most intense level of density and building heights occur here. 90-120 units per acre, Min Height 10 stories.


Primary Uses: Health Care Facilities • Retail and Commercial • Office • Institutional Uses • Public and Civic Facilities

Intermediate Area: This represents a transition of a lesser intense density than the core. Building heights are also lesser than the core. 60-90 units per acre, 4-8 stories.

Primary Uses: • Entertainment and Cultural Facilities • Park and Recreational Facilities • Townhomes • Condominiums • Apartments

Outer Ring: The purpose is to transition into single family residential, with enhanced buffers, low density, and lesser building heights than intermediate. 24-60 units per acre, 1-3 stories

Primary Uses: Townhomes • Condominiums • Apartments

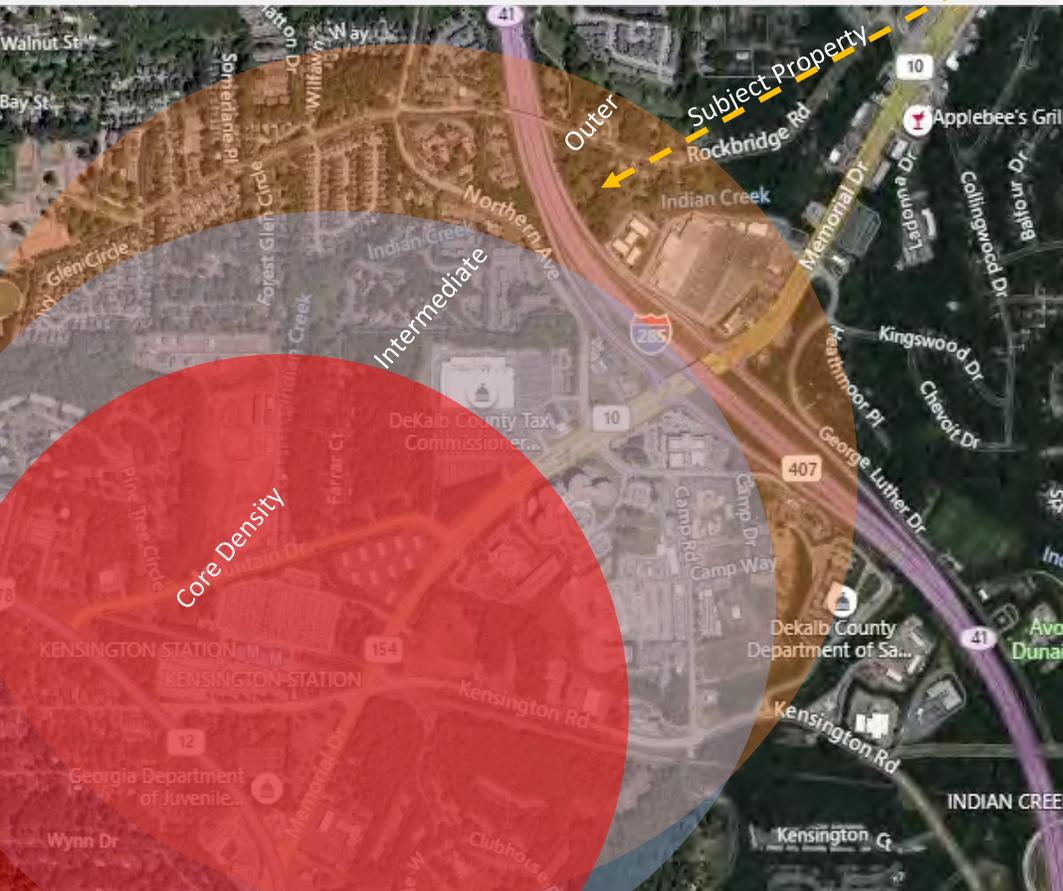



DEKALB COUNTY GOVERNMENT PLANNING DEPARTMENT DISTRIBUTION FORM

The following areas below may warrant comments from the Development Division. Please respond accordingly as the issues relate to the proposed request and the site plan enclosed as it relates to Chapter 14. You may address applicable disciplines.

DEVELOPMENT ANALYSIS:

- **Transportation/Access/Row**

Consult the Georgia DOT as well as the DeKalb County Transportation Department prior to land development permit. Verify widths from the centerline of the roadways to the property line for possible right-of-way dedication. Improvements within the right-of-way may be required as a condition for land development application review approval. Safe vehicular circulation is required. Paved off-street parking is required.

- **Storm Water Management**

Compliance with the Georgia Stormwater Management Manual, DeKalb County Code of Ordinances 14-40 for Stormwater Management and 14-42 for Storm Water Quality Control, to include Runoff Reduction Volume where applicable is required as a condition of land development permit approval. Use Volume Three of the G.S.M.M. for best maintenance practices. Use the NOAA Atlas 14 Point Precipitation Data set specific to the site. Recommend Low Impact Development features/ Green Infrastructure be included in the proposed site design to protect as much as practicable the statewaters and special flood hazard areas.

- **Flood Hazard Area/Wetlands**

The presence of FEMA Flood Hazard Area **was** indicated in the County G.I.S. mapping records for the site; and should be noted in the plans at the time of any land development permit application. Encroachment of flood hazard areas require compliance with Article IV of Chapter 14 and FEMA floodplain regulations.

- **Landscaping/Tree Preservation**

Landscaping and tree preservation plans for any building, or parking lot must comply with DeKalb County Code of Ordinances 14-39 as well as Chapter 27 Article 5 and are subject to approval from the County Arborist.

- **Tributary Buffer**

State water buffer **was** reflected in the G.I.S. records for the site. Typical state waters buffer have a 75' undisturbed stream buffer and land development within the undisturbed creek buffer is prohibited without a variance per DeKalb County Code of Ordinances 14-44.1.

- **Fire Safety**

Plans for land development permit must comply with Chapter 12 DeKalb County Code for fire protection and prevention.



DEKALB COUNTY GOVERNMENT
PLANNING DEPARTMENT
DISTRIBUTION FORM

NOTE: PLEASE RETURN ALL COMMENTS VIA EMAIL OR FAX TO EXPEDITE THE PROCESS TO MICHELLE M ALEXANDER mmalexander@dekalbcountyga.gov OR JOHN REID JREID@DEKALBCOUNTYGA.GOV

COMMENTS FORM:
PUBLIC WORKS WATER AND SEWER

Case No.: LP-21-1243933

Parcel I.D. #: 18-011-06-001, 18-011-06-004, 18-011-06-005, 18-011-06-006, 18-011-06-007

Address: 3581 Rockbridge Road

Stone Mountain, Georgia

WATER:

Size of existing water main: 8" CI Water Main (~~adequate~~/inadequate) *S.D.*

Distance from property to nearest main: Adjacent to Property

Size of line required, if inadequate: N/A

SEWER:

Outfall Servicing Project: Indian Creek Basin

Is sewer adjacent to property: Yes (X) No () If no, distance to nearest line: _____

Water Treatment Facility: Snapfinger WTF () adequate () inadequate

Sewage Capacity; * (MGPD)

Current Flow: 21.77 (MGPD)

COMMENTS:

* Please note that the sewer capacity has not been reviewed or approved for this project. A Sewer Capacity Request (SCR) must be completed and submitted for review. This can be a lengthy process and should be addressed early in the process.

Capacity Restricted Area *S.D.*

Signature: *[Handwritten Signature]*



DEKALB COUNTY GOVERNMENT
PLANNING DEPARTMENT
DISTRIBUTION FORM

NOTE: PLEASE RETURN ALL COMMENTS VIA EMAIL OR FAX TO EXPEDITE THE PROCESS TO
MICHELLE ALEXANDER MMALEXANDER@DEKALBCOUNTYGA.GOV OR JOHN REID
JREID@DEKALBCOUNTYGA.GOV

COMMENTS FORM:
PUBLIC WORKS TRAFFIC ENGINEERING

Case No.: 2-21-1243934 Parcel I.D. #: 18-011-06-001

Address: 3581
Rockbridge Rd
St. Mountain, Ga 30083

Adjacent Roadway (s):

(classification) (classification)

Capacity (TPD) _____	Capacity (TPD) _____
Latest Count (TPD) _____	Latest Count (TPD) _____
Hourly Capacity (VPH) _____	Hourly Capacity (VPH) _____
Peak Hour. Volume (VPH) _____	Peak Hour. Volume (VPH) _____
Existing number of traffic lanes _____	Existing number of traffic lanes _____
Existing right of way width _____	Existing right of way width _____
Proposed number of traffic lanes _____	Proposed number of traffic lanes _____
Proposed right of way width _____	Proposed right of way width _____

Please provide additional information relating to the following statement.

According to studies conducted by the Institute of Traffic Engineers (ITE) 6/7TH Edition (whichever is applicable), churches generate an average of fifteen (15) vehicle trip end (VTE) per 1,000 square feet of floor area, with an eight (8%) percent peak hour factor. Based on the above formula, the _____ square foot place of worship building would generate _____ vehicle trip ends, with approximately _____ peak hour vehicle trip ends.

Single Family residence, on the other hand, would generate ten (10) VTE's per day per dwelling unit, with a ten (10%) percent peak hour factor. Based on the above referenced formula, the _____ (Single Family Residential) District designation which allows a maximum of _____ units per acres, and the given fact that the project site is approximately _____ acres in land area, _____ daily vehicle trip end, and _____ peak hour vehicle trip end would be generated with residential development of the parcel.

COMMENTS:

REVIEWED AND FOUND NOTHING THAT WOULD
CHANGE TRAFFIC FLOW.

Signature: [Signature]

N1. No Comment

N2 & N3. Coordinate and provide the required right of way for the GDOT Managed Lanes I-285 East Project prior to permitting. GDOT PM: Tim Matthews at TMatthews@dot.ga.gov. Rockbridge Road is classified as a minor arterial. Please note the infrastructure requirements in Chapter 5 of the Zoning Code and Chapter 14-190 of the Land Development Code. A right of way dedication of 40 from centerline or such that all public infrastructure (sidewalks/streetlights) are within right of way, whichever greater. Required: 10- foot landscape strip, 6-foot sidewalk, bike lanes, streetlights. All access points must meet minimum intersection and stopping sight distance requirements per AASHTO Greenbook for 35 mph and presented (signed and sealed by a professional engineer)with the land development permit documents.

N4 & N5. Covington Hwy is a state route. Review and approval by GDOT District 7 (Justin Hatch at Juhatch@dot.ga.gov) required prior to issuance land development permit. Covington Hwy is classified as a major arterial. Please note the infrastructure requirements in Chapter 5 of the Zoning Code and Chapter 14-190 of the Land Development Code. A right of way dedication of 50 from centerline or such that all public infrastructure (sidewalks/streetlights) are within right of way, whichever greater. Required at a minimum (GDOT may have additional requirements): 10- foot landscape strip, 6-foot sidewalk, bike lanes or multiuse path, streetlights. All access points must meet minimum intersection and stopping sight distance requirements per AASHTO Greenbook for the posted speed limit and presented (signed and sealed by a professional engineer)with the land development permit documents.

N6 & N7. Pine Mountain Road is classified as a local residential. Please note the infrastructure requirements in Chapter 5 of the Zoning Code and Chapter 14-190 of the Land Development Code. A right of way dedication of 27.5 feet from centerline or such that all public infrastructure (sidewalks/streetlights) are within right of way, whichever greater. Required: 6- foot landscape strip, 5-foot sidewalk, streetlights. All access points must meet minimum intersection and stopping sight distance requirements per AASHTO Greenbook for the posted speed limit and presented (signed and sealed by a professional engineer)with the land development permit documents.

Please note that we received complaints about truck traffic on this street and it is posted no trucks. Consideration should be given to how to handle truck access and traffic. Limit all truck access to SR 124 Turner Hill Road. No truck access on Pine Mountain Rd.

N8. No Comment

N9. This development requires a traffic study (337 units) be presented to identify required improvements prior to zoning. I recommend deferral until a traffic study is submitted so that we can incorporate the result of the traffic study into the zoning conditions. Traffic study should address requirements for left turning lanes and right turn lane on North Druid Hills at the Mount Moriah Road and the need for a potential traffic signal. Please confirm the existing right of way on Mount Moriah Road. The county records show a 60 foot right of way and it appears that the development is encroaching on the right of way. The study should also address the lanes needed to accommodate the traffic exiting Mount Moriah Rd at the intersection. Direct pedestrian access is to be provided from the public sidewalks to the proposed development. North Druid Hills Road is classified as a major arterial. Please note the infrastructure requirements in Chapter 5 of the Zoning Code and Chapter 14-190 of the Land Development Code. A right of way dedication of 50 from centerline or such that all public infrastructure

(sidewalks/streetlights) are within right of way, whichever greater. Required at a minimum: 10- foot landscape strip, 6-foot sidewalk, bike lanes or multiuse path, streetlights. All access points must meet minimum intersection and stopping sight distance requirements per AASHTO Greenbook for the posted speed limit and presented (signed and sealed by a professional engineer)with the land development permit documents. Mount Moriah Road is classified as a local road. Please note the infrastructure requirements in Chapter 5 of the Zoning Code and Chapter 14-190 of the Land Development Code. A right of way dedication of 27.5 feet from centerline or such that all public infrastructure (sidewalks/streetlights) are within right of way, whichever greater. Required at a minimum: 6- foot landscape strip, 5-foot sidewalk, streetlights. Mount Moriah Road must be brought up to minimum county standards to include at least 22 feet of pavement along entire property frontage. All access points must meet minimum intersection and stopping sight distance requirements per AASHTO Greenbook for the posted speed limit and presented (signed and sealed by a professional engineer)with the land development permit documents.

N10 & N11. Pine Mountain Road is classified as a local. Please note the infrastructure requirements in Chapter 5 of the Zoning Code and Chapter 14-190 of the Land Development Code. A right of way dedication of 27.5 feet from centerline or such that all public infrastructure (sidewalks/streetlights) are within right of way, whichever greater. Required: 6- foot landscape strip, 5-foot sidewalk, streetlights. All access points must meet minimum intersection and stopping sight distance requirements per AASHTO Greenbook for the posted speed limit and presented (signed and sealed by a professional engineer) with the land development permit documents.

N12. Requesting a traffic study be completed prior to zoning to determine the impacts of the development on the intersection of Rockbridge Road at Mountain Park Trail and the proposed driveway on Rockbridge Road. Only one access point of Mountain Park Trail. The access point on Mountain Park Trail must be shifted to the rear property line away from Rockbridge Road. Please note the minimum driveway/street separation required in Section 14-200 (6). Remove acceleration lane from Rockbridge Road frontage. Provide direct pedestrian access from public right of way to the proposed destinations. Rockbridge Road is classified as a minor arterial. Please note the infrastructure requirements in Chapter 5 of the Zoning Code and Chapter 14-190 of the Land Development Code. A right of way dedication of 40 from centerline or such that all public infrastructure (sidewalks/streetlights) are within right of way, whichever greater. Required: 10- foot landscape strip, 6-foot sidewalk, bike lanes, streetlights. Mountain Park Trail is classified as a local. Please note the infrastructure requirements in Chapter 5 of the Zoning Code and Chapter 14-190 of the Land Development Code. A right of way dedication of 27.5 feet from centerline or such that all public infrastructure (sidewalks/streetlights) are within right of way, whichever greater. Required: 6- foot landscape strip, 5-foot sidewalk, streetlights. All access points must meet minimum intersection and stopping sight distance requirements per AASHTO Greenbook for 35 mph and presented (signed and sealed by a professional engineer)with the land development permit documents.

N13. Northern Ave is classified as a collector road. Please note the infrastructure requirements in Chapter 5 of the Zoning Code and Chapter 14-190 of the Land Development Code. A right of way dedication of 35 from centerline or such that all public infrastructure (sidewalks/streetlights) are within right of way, whichever greater. Required: 10- foot landscape strip, 6-foot sidewalk, bike lanes or multiuse path, streetlights. . All access points must meet minimum intersection and stopping sight

distance requirements per AASHTO Greenbook for the posted speed limit and presented (signed and sealed by a professional engineer)with the land development permit documents.

N14. No comment.

N15, N16 and N17. Panola Road is classified as a major arterial. Please note the infrastructure requirements in Chapter 5 of the Zoning Code and Chapter 14-190 of the Land Development Code. A right of way dedication of 50 feet from centerline or such that all public infrastructure (sidewalks/streetlights) are within right of way, whichever greater. Required at a minimum: 10- foot landscape strip, 6-foot sidewalk, bike lanes or multiuse path, streetlights. All access points must meet minimum intersection and stopping sight distance requirements per AASHTO Greenbook for the posted speed limit and presented (signed and sealed by a professional engineer)with the land development permit documents. Young Road is classified as a collector road. Please note the infrastructure requirements in Chapter 5 of the Zoning Code and Chapter 14-190 of the Land Development Code. A right of way dedication of 35 feet from centerline or such that all public infrastructure (sidewalks/streetlights) are within right of way, whichever greater. Required: 10- foot landscape strip, 6-foot sidewalk, bike lanes, streetlights. All access points must meet minimum intersection and stopping sight distance requirements per AASHTO Greenbook for 35 mph and presented (signed and sealed by a professional engineer)with the land development permit documents. Please note the minimum driveway/street separation required in Section 14-200 (6). Applies to driveways on the opposite side of the road also. Access point on Young Road needs to be relocated away from the traffic signal. The developer is required to upgrade the pedestrian features of the traffic signal at Panola Road at Young Road, as needed, as identified by the Transportation Division of Public Works. A pedestrian connection must be provided from the public sidewalk to the building entrances.

N18. Clairmont Road is a state route. Review and approval by GDOT District 7 required prior to issuance land development permit. Clairmont Road is classified as a major arterial. Only one access point allowed on Clairmont Road located away from the intersection with N Williamsburg Dr. Please note the infrastructure requirements in Chapter 5 of the Zoning Code and Chapter 14-190 of the Land Development Code. A right of way dedication of 50 from centerline or such that all public infrastructure (sidewalks/streetlights) are within right of way, whichever greater. Required at a minimum (GDOT may have additional requirements): 10- foot landscape strip, 6-foot sidewalk, bike lanes or multiuse path, streetlights. All access points must meet minimum intersection and stopping sight distance requirements per AASHTO Greenbook for the posted speed limit and presented (signed and sealed by a professional engineer)with the land development permit documents. N. Williamsburg Drive is classified as a local road. Please note the infrastructure requirements in Chapter 5 of the Zoning Code and Chapter 14-190 of the Land Development Code. A right of way dedication of 27.5 feet from centerline or such that all public infrastructure (sidewalks/streetlights) are within right of way, whichever greater. Required at a minimum: 6- foot landscape strip, 5-foot sidewalk, streetlights. Only one access point allowed on N Williamsburg Road located away from the intersection on Clairmont Road. All access points must meet minimum intersection and stopping sight distance requirements per AASHTO Greenbook for the posted speed limit and presented (signed and sealed by a professional engineer) with the land development permit documents.

N19. No Comment

N20. Clifton Springs Road is classified as a minor arterial. Please note the infrastructure requirements in Chapter 5 of the Zoning Code and Chapter 14-190 of the Land Development Code. A right of way dedication of 40 feet from centerline or such that all public infrastructure (sidewalks/streetlights) are within right of way, whichever greater. Required at a minimum: 10-foot landscape strip, 6-foot sidewalk, bike lanes or multiuse path, streetlights. All access points must meet minimum intersection and stopping sight distance requirements per AASHTO Greenbook for the posted speed limit and presented (signed and sealed by a professional engineer) with the land development permit documents. If interior roads are to public. They will need to meet the requirements for a local road. Please note the infrastructure requirements in Chapter 5 of the Zoning Code and Chapter 14-190 of the Land Development Code. A right of way dedication of 27.5 feet from centerline or such that all public infrastructure (sidewalks/streetlights) are within right of way, whichever greater. Required: 6-foot landscape strip, 5-foot sidewalk, streetlights. All access points must meet minimum intersection and stopping sight distance requirements per AASHTO Greenbook for the posted speed limit and presented (signed and sealed by a professional engineer) with the land development permit documents.

**Board of Health**

02/15/2021

To: Mr. John Reid, Senior Planner
From: Ryan Cira, Environmental Health Manager
Cc: Alan Gaines, Technical Services Manager
Re: Rezone Application Review

General Comments:

DeKalb County Health Regulations prohibit use of on-site sewage disposal systems for:

- multiple dwellings
- food service establishments
- hotels and motels
- commercial laundries
- funeral homes
- schools
- nursing care facilities
- personal care homes with more than six (6) clients
- child or adult day care facilities with more than six (6) clients
- residential facilities containing food service establishments

If proposal will use on-site sewage disposal, please contact the Land Use Section (404) 508-7900.

Any proposal, which will alter wastewater flow to an on-site sewage disposal system, must be reviewed by this office prior to construction.

This office must approve any proposed food service operation or swimming pool prior to starting construction.

Public health recommends the inclusion of sidewalks to continue a preexisting sidewalk network or begin a new sidewalk network. Sidewalks can provide safe and convenient pedestrian access to a community-oriented facility and access to adjacent facilities and neighborhoods.

For a public transportation route, there shall be a 5ft. sidewalk with a buffer between the sidewalk and the road. There shall be enough space next to sidewalk for bus shelter's concrete pad installation. Recommendation: Provide trash can with liner at each bus stop with bench and monitor for proper removal of waste.

Since DeKalb County is classified as a Zone 1 radon county, this office recommends the use of radon resistant construction.

Board of Health

- N.1 **TA-21-1244539 2021-2108**
County-Wide (All District)
36
- N.2 **LP-21-1243933 2021-2109/18-011-06-001,18-011-06-004,18-011-06-005,18-011-06-006,18-011-06-007** District 04 Super District 06
 3581 Rockbridge Road, Stone Mountain, GA 30083
 3605 Rockbridge Road, Stone Mountain, GA 30083
 3611 Rockbridge Road, Stone Mountain, GA 30083
 3599 Rockbridge Road, Stone Mountain, GA 30083
 3593 Rockbridge Road, Stone Mountain, GA 30083
 3581 Rockbridge Road, Stone Mountain, GA 30083
 - **Please review general comments**
 - **Septic system installed on September 23, 1960 for property 3605**
 - **Septic system installed on September 23, 1960 for property 3611**
 Total acres 4.8
- N.3 **Z-21-1243934 2021-2110 / 18-011-06-001, 18-011-06-004,18-011-06-005,18-011-06-006,18-011-06-007** District 04 Super District 06
 3581 Rockbridge Road, Stone Mountain, GA 30083
 3605 Rockbridge Road, Stone Mountain, GA 30083
 3611 Rockbridge Road, Stone Mountain, GA 30083
 3599 Rockbridge Road, Stone Mountain, GA 30083
 3593 Rockbridge Road, Stone Mountain, GA 30083
 3581 Rockbridge Road, Stone Mountain, GA 30083
 - **Please review general comments**
 - **Septic system installed on September 23, 1960 for property 3605**
 - **Septic system installed on September 23, 1960 for property 3611**
 Total acres 4.8
- N.4 **LP-21-1244555 2021-2111 / 15-162-04-008** District 05 Super District 07
 5011 Covington Highway, Decatur, GA 30035
 - Please review general comments
 Total acres 0.61
- N.5 **Z-21-1244408 202102112 / 15-162-04-008** District 05 Super District 07
 5011 Covington Highway, Decatur, GA 30045
 - Please review general comments
 Total acres 0.61
- N.6 **LP-21-1244580 2021-2113 / 16-168-01-008** District 05 Super District 07
 2346 Pine Mountain Street, Lithonia, GA 30058
 - Please review general comments
 Total acres 1.2



Board of Health

- N.7 **Z-21-1244581 2021-2114 / 16-168-01-008** District 05 Super District 07
2346 Pine Mountain Street, Lithonia, GA 30058
- Please review general comments
Total acres 1.2
- N.8 **TA-21-1244599 2021-2115** District 02 Super District 06
North Druid Hills Briarcliff Node, Atlanta, GA 30329
- Please review general comments
Total acres (not stated)
- N.9 **Z-21-1244535 2021-2116 / 18-152-01-005, 18-152-01-006, 18-152-01-054**
District 02 Super District 06
2490 North Druid Hills Road, Atlanta, GA 30329
- Please review general comments
- Several surrounding properties with septic system installed
Total acres 5.6
- N.10 **LP-21-1244541 2021-2117 / 16-167-08-010** District 05 Super District 07
2328 Pine Mountain Street, Lithonia, GA 30058
- Please review general comments
- Several surrounding properties with septic system installed
Total acres 0.79
- N.11 **Z-21-1244542 2021-2118 / 16-167-08-010** District 05 Super District 07
2328 Pine Mountain Street, Lithonia, GA 30058
- Please review general comments
- Several surrounding properties with septic system installed
Total acres 0.79

**DeKalb County School District
Development Review Comments**

Analysis Date: 2/8/2020

Submitted to: DeKalb County

Case #: Z-21-1243934

Parcel #: 18-011-06-001/004/005/006/007

Name of Development: Rockbridge Road Townhomes
Location: 3605,3611,3599,3593, and 3581 Rockbridge Road

Description: Townhomes development with 52 units

Impact of Development: When fully constructed, this development would be expected to generate 13 students: 1 at Dunaire Elementary School, 2 at Freedom Middle School, 3 at Clarkston High School, 7 at other DCSD schools, and 0 at private school. Although enrollment at Clarkston HS is already over capacity, the development is expected to have minimal impact.

Current Condition of Schools	Dunaire Elementary School	Freedom Middle School	Clarkston High School	Other DCSD Schools	Private Schools	Total
Capacity	536	1,251	1,190			
Portables	2	0	16			
Enrollment (Fcast. Oct. 2021)	450	1,116	1,513			
Seats Available	86	135	-323			
Utilization (%)	84.0%	89.2%	127.1%			
New students from development	1	2	3	7	0	13

New Enrollment	451	1,118	1,516
New Seats Available	85	133	-326
New Utilization	84.1%	89.4%	127.4%

Yield Rates	Attend Home School	Attend other DCSD School	Private School	Total
Elementary	0.0165	0.0815	0.0065	0.0348
Middle	0.0466	0.0294	0.0032	0.0264
High	0.0483	0.0152	0.0000	0.0212
Total	0.0371	0.0420	0.0032	0.0275
Student Calculations				
Proposed Units	52			
Unit Type	TH			
Cluster	Clarkston High School			
Units x Yield	Attend Home School	Attend other DCSD School	Private School	Total
Elementary	0.86	4.24	0.34	5.44
Middle	2.43	1.53	0.17	4.13
High	2.51	0.79	0.00	3.30
Total	5.80	6.56	0.51	12.87
Anticipated Students	Attend Home School	Attend other DCSD School	Private School	Total
Dunaire Elementary School	1	4	0	5
Freedom Middle School	2	2	0	4
Clarkston High School	3	1	0	4
Total	6	7	0	13

Reid, John

From: Kyle Williams <kwilliams@williamsteusink.com>
Sent: Wednesday, June 2, 2021 5:30 PM
To: Reid, John; Washington, Larry; Brewer, Brian N.; Hudson, Cedric
Subject: 3581 Rockbridge - LP-21-1243933 - Amend to RC
Attachments: 2021.6.2 - Amended Comprehensive Land Use Application - SIGNED.pdf

Good afternoon. Please accept this email and the attachment as notice to amend and revise LP-21-1243933 to amend the Land Use Plan from Suburban (SUB) to Regional Center (RC) consistent with the Memorial Drive Corridor Study.

I will provide a revised Documented Impact Analysis under Section 27-7.3.4 and revised Site Plan shortly.

I will amend Z-21-1243934 to incorporate this revised Site Plan, but continue to seek to rezone from R-75 to MR-2.

Please let me know if you have any questions or need anything further from me at this time.

I appreciate your continued efforts on these applications.

Take care, Kyle

R. Kyle Williams
WILLIAMS TEUSINK, LLC
The High House
309 Sycamore Street
Decatur, Georgia 30030
Direct Dial: (404) 373-9351
Cell: (404) 931-7032
Facsimile: (404) 378-6049
kwilliams@williamsteusink.com
www.williamsteusink.com

This communication is CONFIDENTIAL and solely for intended recipients. If you are not an intended recipient, your receipt of this communication is the result of an inadvertent or unauthorized disclosure. Sender reserves and asserts all rights to confidentiality and privileges that are applicable and for violations thereof. Accordingly, immediately DESTROY all copies of the email and attachments, and NOTIFY the sender of your receipt of this email. DO NOT review, copy, or rely on in any way the contents of this communication. NO DUTIES ARE CREATED BY THIS COMMUNICATION.

Chief Executive Officer
Michael Thurmond

DEPARTMENT OF PLANNING & SUSTAINABILITY

Director
Andrew A. Baker, AICP

APPLICATION TO AMEND COMPREHENSIVE LAND USE PLAN
OF DEKALB COUNTY, GEORGIA

Application No.: _____ Date Received: _____

Applicant's Name: Kyle Williams & Williams Teusink, LLC E-Mail: kwilliams@williamsteusink.com

Applicant's Mailing Address: 309 Sycamore Street, Decatur, GA 30030

Applicant's Daytime Phone #: 404 373 9590 Fax: 404 378 6049

(If more than one owner, attach information for each owner as Exhibit "A")

Owner's Name: See Exhibit A E-Mail _____

Owner's Mailing Address 309 Sycamore Street, Decatur, GA 30030

Owner's Daytime Phone # 404 373 9590 Fax: _____

Address/Location of Subject Property: 3611, 3605, 3599, 3593 and 3518 Rockbridge Road,

District(s): 18 Land Lot(s): 011 Block(s): 06 Parcel(s): 1, 4, 5, 6 & 7

Acreage: 4.882 Commission District(s): 4 & 6

Current Land Use Designation: SUB Proposed Land Use Designation: RC RC (Regional Center Character Area)

Current Zoning Classification(s): R-7.5 (pending Z-21-1243934 to rezone to MR-2 (Medium-Density Residential-2))

PLEASE READ THE FOLLOWING BEFORE SIGNING

- I. This application form must be completed in its entirety. In addition, any application that lacks any of the required attachments or payment of the filing fee shall be determined to be incomplete and shall not be accepted.
- II.
- III. Disclosure of Campaign Contributions: In accordance with the Conflict of Interest in Zoning Act, O.C.G.A., Chapter 36-67A, the following questions must be answered: Have you, the applicant, made \$250 or more in campaign contributions to a local government official within two years immediately preceding the filing of this application? Yes No
- IV.


If the answer is yes, you must file a disclosure report with the governing authority of DeKalb County showing:

- 1. The name and official position of the local government official to whom the campaign contribution was made.
- 2. The dollar amount and description of each campaign contribution made during the two years immediately preceding the filing of this application and the date of each such contribution.

The disclosure must be filed within 10 days after the application is first filed and must be submitted to the C.E.O. and the Board of Commissioners, DeKalb County, 1300 Commerce Drive, Decatur, Ga. 30030.

NOTARY PUBLIC SIGNATURE OF APPLICANT
 1/21/23 Check One: Owner Agent DATE 04/08/2020
 EXPIRATION DATE / SEAL DATE



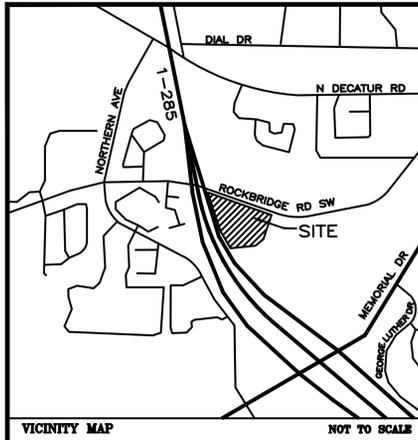


ENGINEER:
HAYES, JAMES & ASSOCIATES, INC.
4145 SHACKLEFORD ROAD SUITE 300
NORCROSS, GEORGIA 30093
CONTACT: CHRISTIE SIMS/MARK BOND
(770) 923-1600

OWNER/DEVELOPER:
captura properties I, LLC
160 CLAIREMONT AVE
DECATUR, GA 30030
CONTACT: GUS ABALO
(786) 282-2772

DO NOT BEGIN CONSTRUCTION BEFORE NOTIFYING
DEKALB COUNTY INSPECTIONS DEPARTMENT AT
(404) 371-2117.

24 HR. EMERGENCY CONTACT:
MR. GUS ABALO

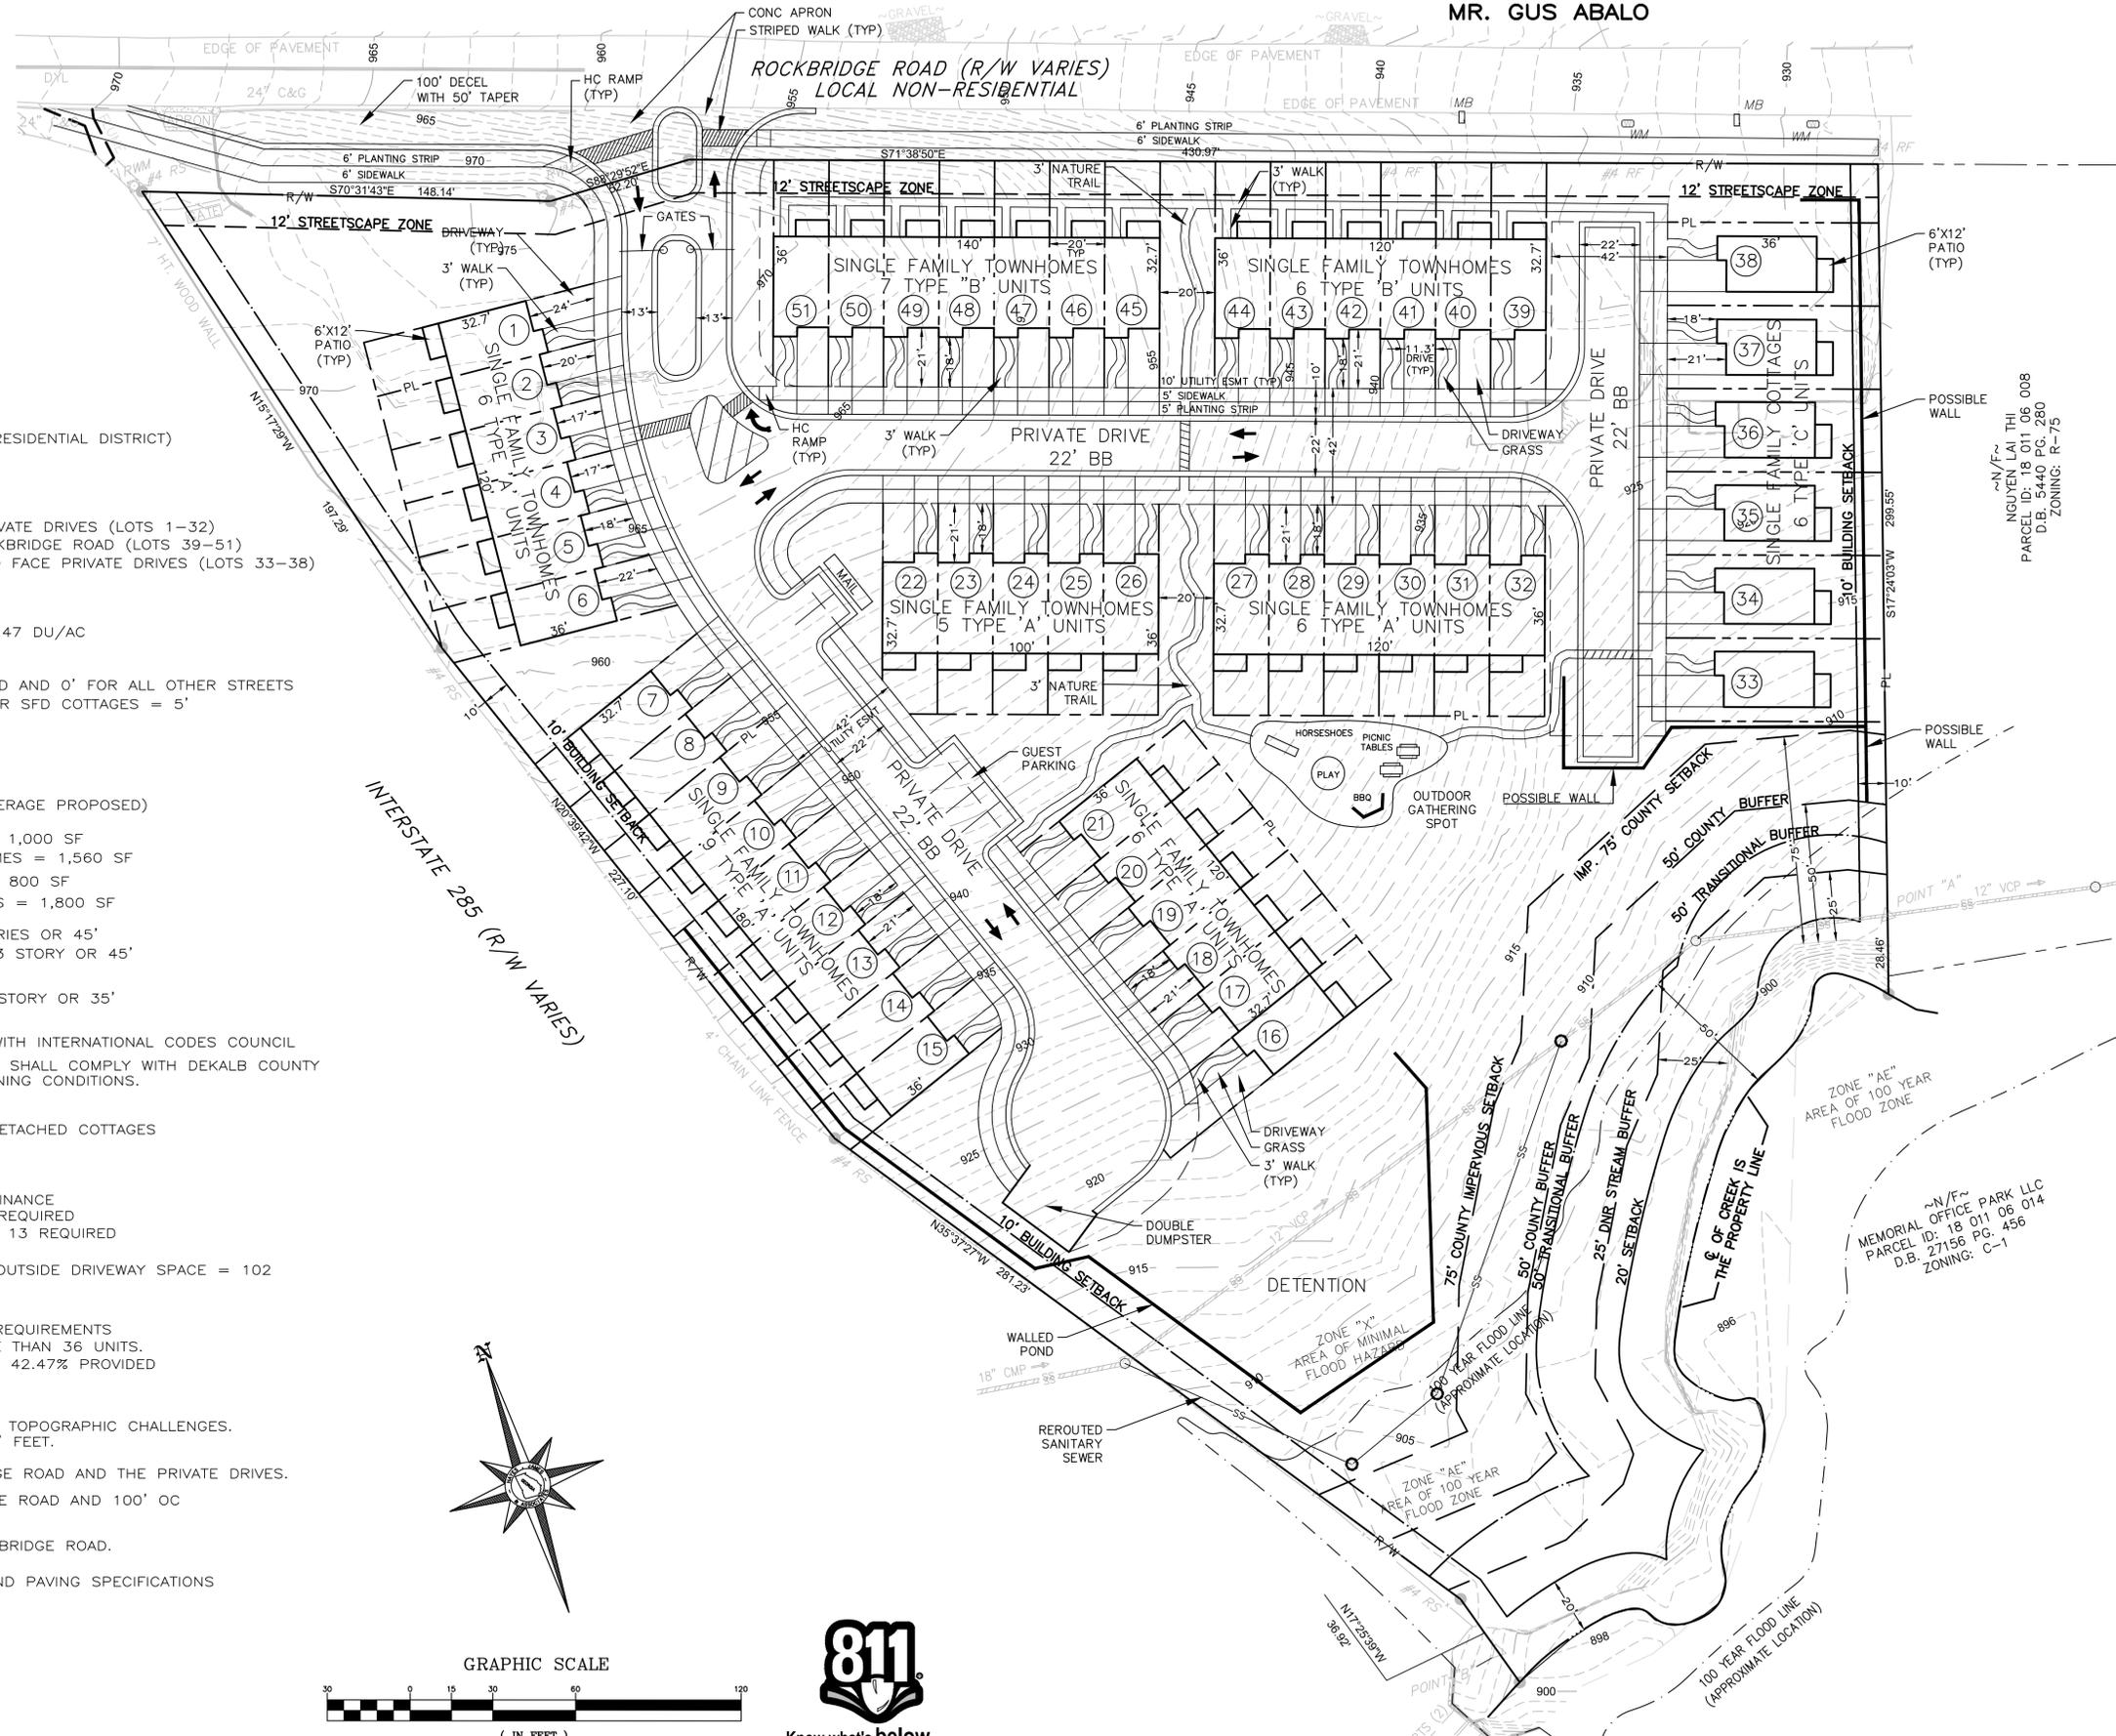

PROJECT SITE = 4.87 ACRES
PROJECT ADDRESS IS ROCKBRIDGE ROAD
EXISTING ZONING = R-75
PROPOSED ZONING = MR-2 (MEDIUM DENSITY RESIDENTIAL DISTRICT)

PROJECT USE IS 51 SINGLE FAMILY LOTS
45 SINGLE FAMILY ATTACHED UNITS
6 SINGLE FAMILY DETACHED UNITS
TYPE A UNITS ARE FRONT ENTRY AND FACE PRIVATE DRIVES (LOTS 1-32)
TYPE B UNITS ARE REAR ENTRY AND FACE ROCKBRIDGE ROAD (LOTS 39-51)
TYPE C UNITS ARE FRONT ENTRY COTTAGES AND FACE PRIVATE DRIVES (LOTS 33-38)

12 DU/AC IN MR-2
DU/AC FOR 4.87 AC = 58.44 DU/AC MAX
PROPOSED DU/AC FOR PROJECT 4.87 AC = 10.47 DU/AC
(51 RESIDENTIAL UNITS)

FRONT SETBACK = 10' ALONG ROCKBRIDGE ROAD AND 0' FOR ALL OTHER STREETS
SIDE SETBACK FOR SFA TOWNHOMES = 0' FOR SFD COTTAGES = 5'
SIDE CORNER SETBACK ALONG I-285 = 10'
REAR SETBACK = 15' FOR INDIVIDUAL LOTS

MINIMUM LOT/UNIT WIDTH = 20'
MINIMUM LOT AREA = 1,000 SFT
MAXIMUM LOT COVERAGE = 85% (60% LOT COVERAGE PROPOSED)

MINIMUM REQ UNIT SIZE OF BUILDINGS (SFA) = 1,000 SF
PROPOSED MIN UNIT SIZE OF SFA TOWNHOMES = 1,560 SF
MINIMUM REQ UNIT SIZE OF BUILDINGS (SFD) = 800 SF
PROPOSED MIN UNIT SIZE OF SFD COTTAGES = 1,800 SF

MAXIMUM HEIGHT OF BUILDINGS (SFA) = 3 STORIES OR 45'
PROPOSED HEIGHT OF SFA TOWNHOMES = 3 STORY OR 45'
MAXIMUM HEIGHT OF BUILDINGS (SFD) = 35'
PROPOSED HEIGHT OF SFD COTTAGES = 2 STORY OR 35'

MAXIMUM BUILDING LENGTH = 200'
SPACING OF BUILDINGS SHALL BE CONSISTENT WITH INTERNATIONAL CODES COUNCIL
ALL BUILDING FACADES (DESIGN AND MATERIALS) SHALL COMPLY WITH DEKALB COUNTY CODE REQUIREMENTS OR AS DICTATED BY REZONING CONDITIONS.

NO TRANSITIONAL BUFFER REQUIRED BETWEEN MR-2 AND R-75 ZONING FOR SINGLE FAMILY DETACHED COTTAGES
50' TRANSITIONAL BUFFER REQUIRED BETWEEN MR-2 AND C-1 ZONING

PARKING SPACES BASED ON MR-2 ZONING ORDINANCE
RESIDENTIAL = 1.5 SPACES X 51 UNITS = 77 REQUIRED
GUEST PARKING = 0.25 SPACES X 51 UNITS = 13 REQUIRED
TOTAL PARKING REQUIRED = 90
EACH UNIT HAS A ONE CAR GARAGE AND ONE OUTSIDE DRIVEWAY SPACE = 102
ADDITIONAL GUEST SPACES = 6
TOTAL PARKING PROVIDED = 108

ARTICLE 27-5.5.1B STATES THAT OPEN SPACE REQUIREMENTS APPLY TO RESIDENTIAL SUBDIVISIONS WITH MORE THAN 36 UNITS.
THIS SITE HAS 4.87 ACRES - 15% REQUIRED 42.47% PROVIDED

NEW SIDEWALKS TO BE PROVIDED = 3,478 LF



WALLS MUST BE UTILIZED ON THIS SITE DUE TO TOPOGRAPHIC CHALLENGES.
PERIMETER SITE WALLS WILL BE TALLER THAN 8' FEET.

STREET TREES TO BE 50' OC ALONG ROCKBRIDGE ROAD AND THE PRIVATE DRIVES.

STREETLIGHTS TO BE 80' OC ALONG ROCKBRIDGE ROAD AND 100' OC ALONG PROPOSED PRIVATE DRIVES

PEDESTRIAN LIGHTS TO BE 40' OC ALONG ROCKBRIDGE ROAD.

PRIVATE DRIVES SHALL HAVE THE SAME BASE AND PAVING SPECIFICATIONS AS REQUIRED FOR PUBLIC STREETS.

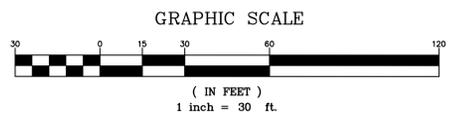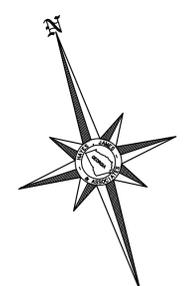

Hayes James
ENGINEERS, PLANNERS & SURVEYORS

4145 SHACKLEFORD ROAD
SUITE 300
NORCROSS, GEORGIA 30093
TEL: (770) 923-1600
FAX: (770) 923-4202

captura
properties I, LLC

160 CLAIREMONT AVE
DECATUR, GA 30030

Contact: GUS ABALO
(786) 282-2772

This document is prepared for the exclusive use of captura
solar and shall not be relied on by any other person or entity.

No.	Revision	Description	By	App.	Date
1	A	REVISED TO REFLECT STAFF COMMENTS	CES		5-21-21
2					
3					
4					
5					
6					
7					
8					
9					
10					
11					
12					
13					

© Copyright 2021 HAYES, JAMES & ASSOCIATES, INC.
This drawing and their reproductions are the property of the engineer and may not be reproduced, published, or used in whole or in part without the written permission of the engineer.

FOR REVIEW ONLY
NOT TO BE RELEASED FOR CONSTRUCTION

PRELIM ISSUE:
3/17/2020

Project Title
ROCKBRIDGE ROAD


Project Location
Address 3581 ROCKBRIDGE ROAD
City, State Zip STONE MOUNTAIN, GA 30083
Land Lot -
District-Section -
County DEKALB


Project No. 20-505
Drawn By: KC
Checked By: CS
Initial Issue Date: XX-XX-XXXX

Sheet Title
REZONING EXHIBIT

Sheet Number
E-1

i:\proj\2020\20505e rockbridge.dwg\production\20505e_rev.dwg normal.ctb 5/21/2021 5:24 PM christie e. sims, rls

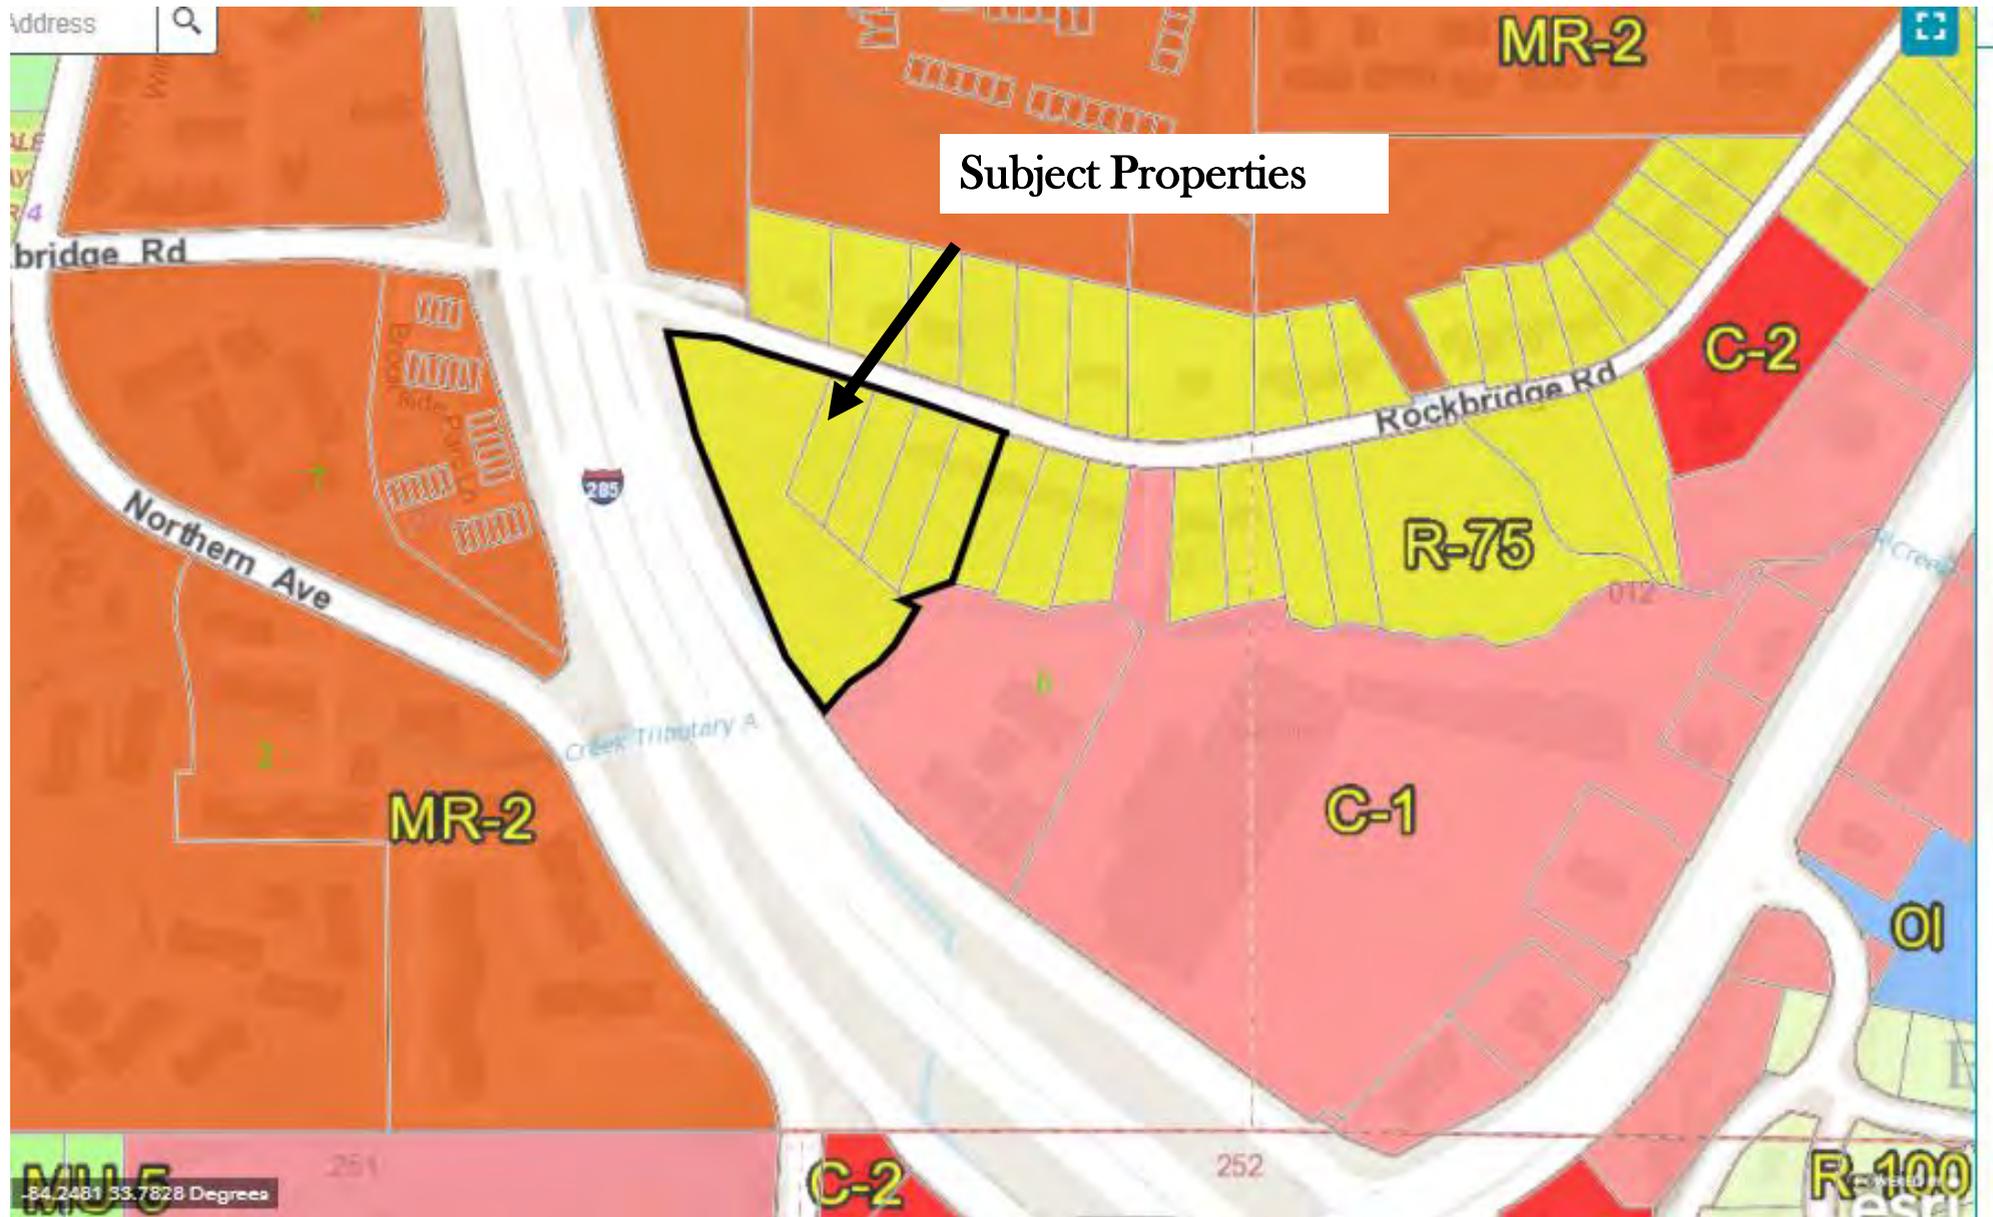


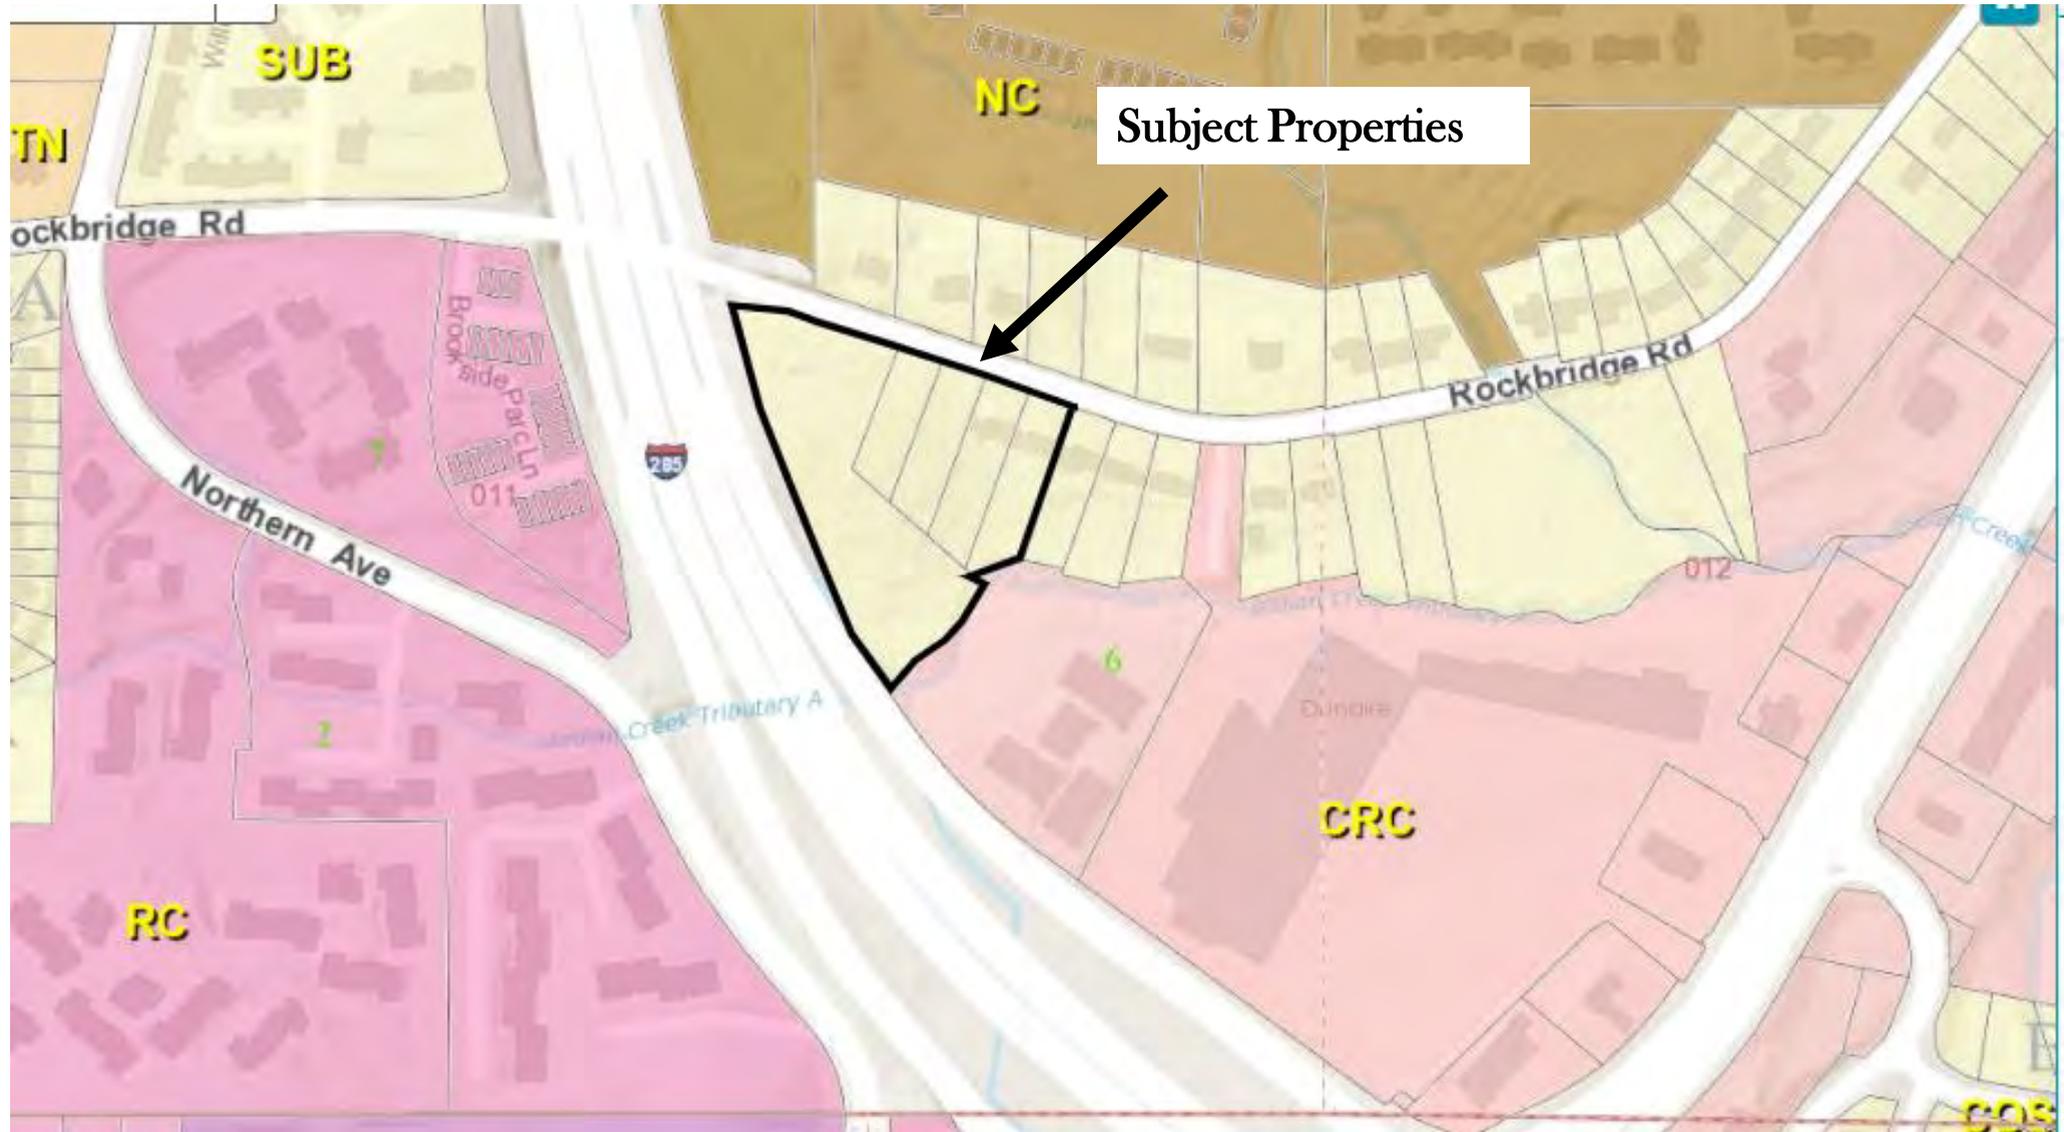


Preferred Intensity

Intermediate Ring -Up to 60-90 du/ac
Height 4-6 Stories

Core Density -Up to 120 du/ac
Min Height-10 Stories

Outer Ring-Up to 24-60 du/ac
Max Height-4

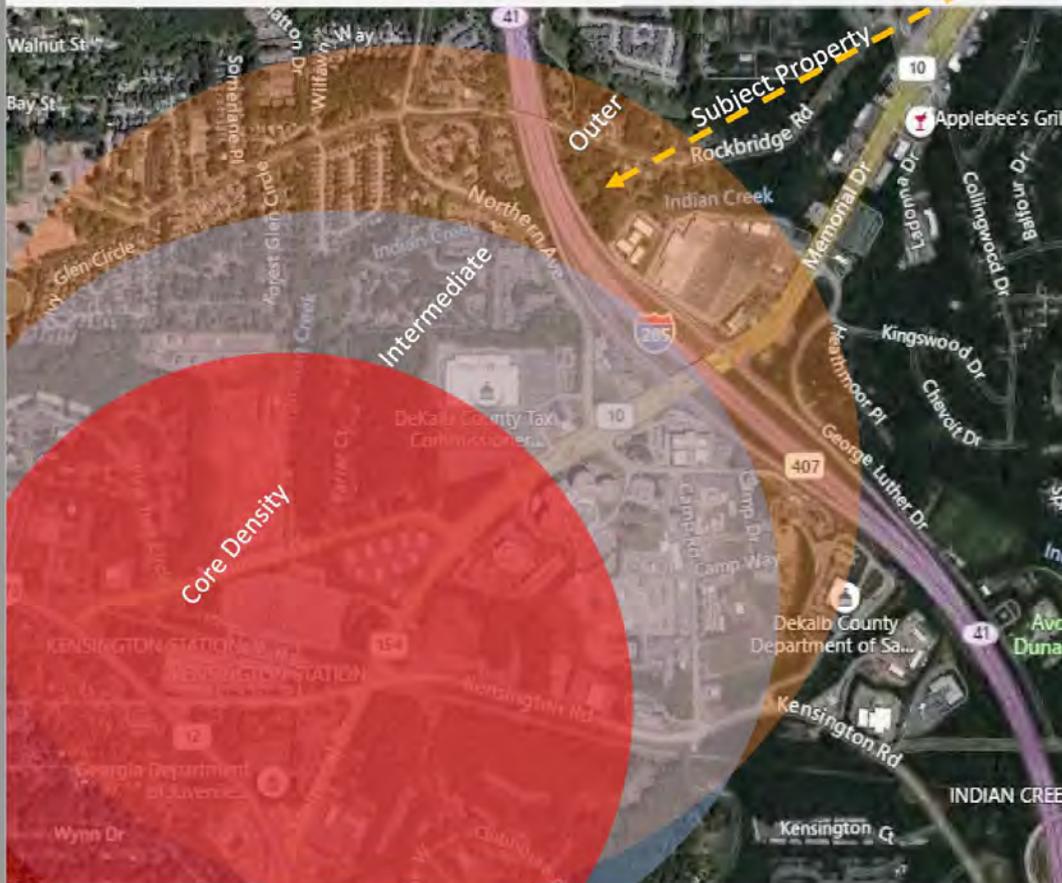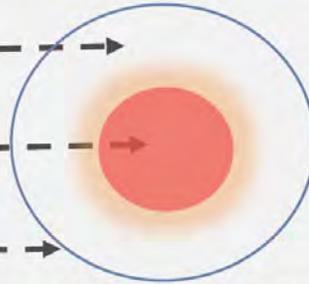

Rendering

Land Use Guideline & Primary Uses

Core Area: The most intense level of density and building heights occur here. 90-120 units per acre, Min Height 10 stories.

Primary Uses: Health Care Facilities • Retail and Commercial • Office • Institutional Uses • Public and Civic Facilities

Intermediate Area: This represents a transition of a lesser intense density than the core. Building heights are also lesser than the core. 60-90 units per acre, 4-8 stories.

Primary Uses: • Entertainment and Cultural Facilities • Park and Recreational Facilities • Townhomes • Condominiums • Apartments

Outer Ring: The purpose is to transition into single family residential, with enhanced buffers, low density, and lesser building heights than intermediate. 24-60 units per acre, 1-3 stories

Primary Uses: Townhomes • Condominiums • Apartments





REAR ELEVATION

3/16" = 1'-0"



FRONT ELEVATION

3/16" = 1'-0"



404.371.2155 (t) 404.371.4556 (f) DeKalbCountyGa.gov Clark Harrison Building 330 W. Ponce de Leon Ave Decatur, GA 30030

Chief Executive Officer Michael Thurmond

DEPARTMENT OF PLANNING & SUSTAINABILITY

Director Andrew A. Baker, AICP

APPLICATION TO AMEND COMPREHENSIVE LAND USE PLAN OF DEKALB COUNTY, GEORGIA

Application No. Date Received 6/2/21 Applicant's Name: Kyle Williams & Williams Teusink, LLC E-Mail: kwilliams@williamsteusink.com Applicant's Mailing Address: 309 Sycamore Street, Decatur, GA 30030 Applicant's Daytime Phone #: 404 373 9590 Fax: 404 378 6049 (If more than one owner, attach information for each owner as Exhibit "A") Owner's Name: See Exhibit A E-Mail: Owner's Mailing Address: 309 Sycamore Street, Decatur, GA 30030 Owner's Daytime Phone #: 404 373 9590 Fax:

Address/Location of Subject Property: 3611, 3605, 3599, 3593 and 3518 Rockbridge Road.

District(s): 18 Land Lot(s): 011 Block(s): 06 Parcel(s): 1, 4, 5, 6 & 7

Acreage: 4.882 Commission District(s): 4 & 6

Current Land Use Designation: 2118 Proposed Land Use Designation: RC (Regional Center Character Area)

Current Zoning Classification(s): R-7 (pending Z-21-1243934 to rezone to MR-2 (Medium-Density Residential-2))

PLEASE READ THE FOLLOWING BEFORE SIGNING

- I. This application form must be completed in its entirety. In addition, any application that lacks any of the required attachments or payment of the filing fee shall be determined to be incomplete and shall not be accepted. II. Disclosure of Campaign Contributions: In accordance with the Conflict of Interest in Zoning Act, O.C.G.A., Chapter 36-67A, the following questions must be answered: Have you, the applicant, made \$250 or more in campaign contributions to a local government official within two years immediately preceding the filing of this application? X Yes No

If the answer is yes, you must file a disclosure report with the governing authority of DeKalb County showing: 1. The name and official position of the local government official to whom the campaign contribution was made. 2. The dollar amount and description of each campaign contribution made during the two years immediately preceding the filing of this application and the date of each such contribution.

The disclosure must be filed with the application is first filed and must be submitted to the C.E.O. and the Board of Commissioners, DeKalb County, 1300 Commerce Drive, Decatur, Ga. 30030.

NOTARY PUBLIC SIGNATURE OF APPLICANT 1/21/23 EXPIRATION DATE / 04/08/2020 DATE

APPLICATION TO AMEND OFFICIAL ZONING MAP OF DEKALB COUNTY, GEORGIA

Z/CZ No. _____

Filing Fee: _____

Date Received: _____ Application No.: _____

Applicant: Kyle Williams & Williams Teusink, LLC E-Mail: kwilliams@williamsteusink.com

Applicant Mailing Address: 309 Sycamore Street, Decatur, GA 30030

Applicant Phone: 404 373 9590 Fax: 404 378 6049

Owner(s): See Exhibit A E-Mail: _____
(If more than one owner, attach as Exhibit "A")

Owner's Mailing Address: 309 Sycamore Street, Decatur, GA 30030

Owner(s) Phone: 404 373 9590 Fax: _____

Address/Location of Subject Property: 3611, 3605, 3599, 3593 and 3518 Rockbridge Road,

District(s) 1B Land Lot(s): 011 Block: 06 Parcel(s) 1, 4, 5, 6 & 7

Acreage: 4.882 Commission District(s): 4 & 6

Present Zoning Category: R-75 Proposed Zoning Category: RN-2

Present Land Use Category: SUB

PLEASE READ THE FOLLOWING BEFORE SIGNING

This form must be completed in its entirety before the Planning Department accepts it. It must include the attachments and filing fees identified on the attachments. An application, which lacks any of the required attachments, shall be determined as incomplete and shall not be accepted.


Disclosure of Campaign Contributions

In accordance with the Conflict of Interest in Zoning Act, O.C.G.A., Chapter 36-67A, the following questions must be answered:

Have you the applicant made \$250 or more in campaign contributions to a local government official within two years immediately preceding the filing of this application? Yes No

If the answer is yes, you must file a disclosure report with the governing authority of DeKalb County showing:

- 1. The name and official position of the local government official to whom the campaign

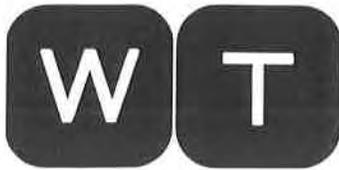

WILLIAMS
TEUSINK

R. Kyle Williams
Attorney at Law

404.373.9351 Direct Dial
kwilliams@williamsteusink.com

January 21, 2021

via Electronic Delivery to: jreid@dekalbcountga.gov

Andrew Baker, Director
DeKalb County, Georgia
Department of Planning and Sustainability
330 West Ponce de Leon Avenue,
Decatur, Georgia 30030

Re: **APPLICATION TO AMEND OFFICIAL ZONING MAP**

3611 Rockbridge Road, Stone Mountain, DeKalb County, Georgia 30083
Tax Parcel Id No. 18 011 06 007

3605 Rockbridge Road, Stone Mountain, DeKalb County, Georgia 30083
Tax Parcel Id No. 18 011 06 006

3599 Rockbridge Road, Stone Mountain, DeKalb County, Georgia 30083
Tax Parcel Id No. 18 011 06 005

3593 Rockbridge Road, Stone Mountain, DeKalb County, Georgia 30083
Tax Parcel Id No. 18 011 06 004

3581 Rockbridge Road, Stone Mountain, DeKalb County, Georgia 30083
Tax Parcel Id No. 18 011 06 001

Dear Director Baker:

I represent Ahmad Farida, Thomas and Margaret Corbin, William B. Corbin as Trustee of The William Boggs Corbin Trust, and Captura Properties I, LLC (collectively, "Applicant"). Mr. Ahmad owns that certain real property known as and located at 3611 Rockbridge Road, Stone Mountain, DeKalb County, Georgia 30083 (Tax Parcel Id No. 18 011 06 007). Mr. and Mrs. Corbin own that certain real property known as and located at 3605 Rockbridge Road, Stone Mountain, DeKalb County, Georgia 30083 (Tax Parcel Id No. 18 011 06 006). The William Boggs Corbin Trust owns those certain real properties located at and known as 3599 Rockbridge Road, Stone Mountain, DeKalb County, Georgia 30083 (Tax Parcel Id No. 18 011 06 005); 3593 Rockbridge Road, Stone Mountain, DeKalb County, Georgia 30083 (Tax Parcel Id No. 18 011 06 004); and, 3581 Rockbridge Road, Stone Mountain, DeKalb County, Georgia 30083 (Tax Parcel Id No. 18 011 06 001). 3611 Rockbridge Road, Stone Mountain, DeKalb County, Georgia 30083 (Tax Parcel Id No. 18 011 06 007); 3605 Rockbridge Road, Stone Mountain, DeKalb County, Georgia 30083 (Tax Parcel Id No. 18 011 06 006); 3599 Rockbridge Road, Stone Mountain,

DeKalb County, Georgia 30083 (Tax Parcel Id No. 18 011 06 005); 3593 Rockbridge Road, Stone Mountain, DeKalb County, Georgia 30083 (Tax Parcel Id No. 18 011 06 004); and, 3581 Rockbridge Road, Stone Mountain, DeKalb County, Georgia 30083 (Tax Parcel Id No. 18 011 06 001) are collectively referred to as the “Property.”

Captura Properties I, LLC is under contract to purchase the Property and intends to pursue the development as proposed outlined in this Application.

The Property consists of approximately 4.87 acres to the east of Interstate 285 where Rockbridge Road crosses over and across Interstate 285. The Property abuts and adjoins to the north the medical office park known as “Memorial Perimeter Office Park” and located at 4540 – 4544 Memorial Drive, Stone Mountain, DeKalb County, Georgia 30032. The highly commercial corridor along Memorial Drive at Interstate 285 is to the immediate south of the Property and includes restaurants, service and retail, commercial offices, and governmental services, including DeKalb County Watershed Management, DeKalb County Jail and Sheriff’s Office, and DeKalb County Tax Commissioner.

The Property is within one and half (1 ½) miles of the Kensington MARTA Station and the Kensington Station Redevelopment Concept Vision.

The Property is zoned R-75 (Residential Medium Lot-75) District with an Existing Land Use classification as Suburban (SUB) based upon the 2035 Comprehensive Plan and Future Land Use Map (the “Comprehensive Land Use Map”). The adjacent and adjoining properties on Rockbridge Road to the east and northeast of the Property are zoned R-75 (Residential Medium Lot-75) District with an Existing Land Use classification of Suburban (SUB) based upon the Comprehensive Land Use Map. The adjacent and adjoining properties to the north and west of the Property are zoned MR-2 (Medium Density Residential with Existing Land Use classifications of Neighborhood Center (NC) and Regional Center (RC) based upon the Comprehensive Land Use Map. The adjacent and adjoining property to the southeast is a C-1 (Local Commercial) District with an Existing Land Use classification of Commercial Redevelopment Corridor (CRC) based upon the Comprehensive Land Use Map.

The Property is currently improved with only two (2) detached single family residential structures with one (1) each on 3611 Rockbridge Road, Stone Mountain, DeKalb County, Georgia 30083 (Tax Parcel Id No. 18 011 06 007) and 3605 Rockbridge Road, Stone Mountain, DeKalb County, Georgia 30083 (Tax Parcel Id No. 18 011 06 006), which are the two (2) eastern parcels farthest away from Interstate 285. The remainder of the Property is vacant and unimproved.

SUMMARY OF PROPOSED REZONING

Applicant requests rezoning of the Property from R-75 to MR-2 (Medium Density Residential) and amendment to the Comprehensive Land Use Map classification from Suburban (SUB) to Neighborhood Center (NC) to allow for development and use of the Property as fifty-two (52) attached single family townhomes at a density of 10.7 units per acre as detailed and

conditioned upon the plans submitted in support of this Application. The rezoning is necessary due to the fact that the current zoning is for single family development and is out of character for the neighboring properties and the proximity of the Property to Interstate 285, highly commercial corridor along Memorial Drive at Interstate 285, and the Kensington MARTA Station.

This application to Amend the Official Zoning Map is submitted concurrently with an application to Comprehensive Land Use Plan of DeKalb County seeking an amendment to the Comprehensive Land Use Map classification from Suburban (SUB) to Neighborhood Center (NC).

DOCUMENTED IMPACT ANALYSIS FOR REZONING UNDER SECTION 27-7.3.5

(a) Whether the zoning proposal is in conformity with the policy and intent of the comprehensive plan.

The proposed rezoning of the Property does not conform with the policy and intent of the current Comprehensive Land Use Map classification of the Property. The Property is zoned R-75 (Residential Medium Lot-75) District with an Existing Land Use classification as Suburban (SUB) based upon the Comprehensive Land Use Map. This application to Amend the Official Zoning Map is submitted concurrently with an application to Comprehensive Land Use Plan of DeKalb County seeking an amendment to the Comprehensive Land Use Map classification from Suburban (SUB) to Neighborhood Center (NC).

The proposed rezoning of the Property will permit development of a higher density single family townhouse that is suitable in view of the use and development of adjacent and nearby property. The Property abuts and adjoins to the north the medical office park known as “Memorial Perimeter Office Park” and located at 4540 – 4544 Memorial Drive, Stone Mountain, DeKalb County, Georgia 30032. The highly commercial corridor along Memorial Drive at Interstate 285 is to the immediate south of the Property and includes restaurants, service and retail, commercial offices, and governmental services, including DeKalb County Watershed Management, DeKalb County Jail and Sheriff’s Office, and DeKalb County Tax Commissioner.

The Property is within one and half (1 ½) miles of the Kensington MARTA Station and the Kensington Station Redevelopment Concept Vision.

The Property is centrally located within the highly trafficked commercial area at the intersection of Memorial Drive and Interstate 285. The Property is within one and a half (1 ½) miles of the MARTA Kensington Station. The surrounding area is a mix of governmental, commercial, retail, and other non-residential uses. However, the immediate surrounding area is lacking in high density residential uses.

The adjacent and adjoining properties on Rockbridge Road to the east and northeast of the Property are zoned R-75 (Residential Medium Lot-75) District with an Existing Land Use classification of Suburban based upon the Comprehensive Land Use Map. The adjacent and adjoining properties to the north and west of the Property are zoned MR-2 (Medium Density

Residential) with Existing Land Use classifications of Neighborhood Center (NC) and Regional Center (RC). The adjacent and adjoining property to the southeast is a C-1 (Local Commercial) District with an Existing Land Use of Commercial Redevelopment Corridor (CRC).

The proposed rezoning would allow for a higher density residential development that would complement and better serve the existing non-residential uses. The proposed rezoning and development would serve as a catalyst for other residential redevelopment adjacent to and within the Kensington-Memorial Drive Overlay. While outside of the boundaries of the overlay district, the proposed rezoning is consistent with the overlay's stated objective to "create a positive real estate investment climate which will stimulate economic development and job creation." The proposed rezoning and development would allow for a trans-oriented development near the MARTA Kensington Station that is sought by the Kensington-Memorial Drive Overlay District.

More importantly, the current zoning of the Property as R-75 (Residential Medium Lot-75) is obsolete as it is not economically feasible or desirous that the Property be used as a single-family house as currently zoned. Only two (2) detached single family residential structures have been built on the nearly five (5) acres of land due to the close proximity to Interstate 285. The remainder of the Property is vacant and unimproved.

(b) Whether the zoning proposal will permit a use that is suitable in view of the use and development of adjacent and nearby property or properties.

As detailed in Section (a) above, the proposed rezoning is suitable in view of the use and development of adjacent and nearby properties. However, the proposed development does require an amendment to the Comprehensive Land Use Map to change the Existing Land Use classification of Suburban (SUB) to Neighborhood Center (NC) in order to increase the density from 8 units per acre to 10.7 units per acre. Amendment to the Comprehensive Land Use Map is consistent with the surrounding Existing Land Use classifications of Neighborhood Center (NC), Regional Center (RC), and Commercial Redevelopment Corridor (CRC) while proposed development a transitional density of 10.7 units per acre providing the necessary stairstep transition to the surrounding Existing Land Use classification of Suburban (SUB).

(c) Whether the property to be affected by the zoning proposal has a reasonable economic use as currently zoned.

The current zoning of the Property as R-75 (Residential Medium Lot-75) is obsolete as it is not economically feasible or desirous that the Property be used as a single-family house as currently zoned. Only two (2) detached single family residential structures have been built on the nearly five (5) acres of land due to the close proximity to Interstate 285. The remainder of the Property is vacant and unimproved.

(d) Whether the zoning proposal will adversely affect the existing use or usability of adjacent or nearby property or properties.

As detailed in Section (a) above, the proposed rezoning is consistent with and will not adversely affect the existing use or usability of adjacent and nearby properties. However, the proposed development does require an amendment to the Comprehensive Land Use Map to change the Existing Land Use classification of Suburban (SUB) to Neighborhood Center (NC) in order to increase the density from 8 units per acre to 10.7 units per acre. Amendment to the Comprehensive Land Use Map is consistent with the surrounding Existing Land Use classifications of Neighborhood Center (NC), Regional Center (RC), and Commercial Redevelopment Corridor (CRC) while proposed development a transitional density of 10.7 units per acre providing the necessary stairstep transition to the surrounding Existing Land Use classification of Suburban (SUB).

(e) Whether there are other existing or changing conditions affecting the use and development of the property which give supporting grounds for either approval or disapproval of the zoning proposal.

As detailed in Section (a) above, the proposed rezoning is consistent with and will not adversely affect the existing use or usability of adjacent and nearby properties. However, the proposed development does require an amendment to the Comprehensive Land Use Map to change the Existing Land Use classification of Suburban (SUB) to Neighborhood Center (NC) in order to increase the density from 8 units per acre to 10.7 units per acre. Amendment to the Comprehensive Land Use Map is consistent with the surrounding Existing Land Use classifications of Neighborhood Center (NC), Regional Center (RC), and Commercial Redevelopment Corridor (CRC) while proposed development a transitional density of 10.7 units per acre providing the necessary stairstep transition to the surrounding Existing Land Use classification of Suburban (SUB).

(f) Whether there are other existing or changing conditions affecting the use and development of the affected land areas which support either approval or denial of the proposed land use change.

Except as detailed above, there are no other existing or changing conditions affecting the use or development of the affected land areas which support either approval or denial of the proposed land use change.

(g) Whether the zoning proposal will result in a use which will or could cause an excessive or burdensome use of existing streets, transportation facilities, utilities, or schools.

The proposed rezoning will not result in a use which will or could cause an excessive or burdensome use of exiting streets, transportation facilities, utilities, or schools. The Property is well served by existing streets, transportation facilities, and utilities within the immediate surrounding areas located at the intersection of Interstate 285 and Memorial Drive. The proposed

townhome community will not impact existing schools as such do not typically attract families with school age children given the unit size and lack of community amenities such as swimming pools. The existing infrastructure is more than sufficient to support the proposed residential development.

(h) Whether the zoning proposal adversely impacts the environment or surrounding natural resources

The proposed rezoning will not adversely impact the environment or surrounding natural resources.

ADDITIONAL SUPPORTING DOCUMENTATION

1. Application to Amend Official Zoning Map;
2. Rezone Application Authorization;
3. Land Use (Future Development) Map Amendment Application Authorization;
4. Notarized Authorization by Property Owner for Representation;
5. Summary of Property Ownership;
6. *Warranty Deed* dated December 19, 2003 (Parcel 7);
7. *Quitclaim Deed* dated August 20, 1993 (Parcels 4 and 5)¹;
8. Legal Descriptions of the Property;
9. Zoning Map of the Property;
10. Comprehensive Land Use Map of the Property and surrounding properties;
11. Aerial Map depicting the Property and surrounding properties;
12. *Boundary Survey* (Project #20-005), prepared by Hayes, James & Associates, Inc., dated February 3, 2020;
13. *Topographic Map* (Project #20-005), prepared by Hayes, James & Associates, Inc., dated February 10, 2020;
14. *Rezoning Exhibit, Sheet E-1* (Project #20-005), prepared by Hayes, James & Associates,

¹ Applicant will supplement this Application to supplement vesting deeds for Parcels 1 and 6.

Inc., dated March 17, 2020;

15. *Rockbridge Road Proposed Development – Elevations and Floor Plans – Unit A – Parcels 1 Thru 39*, prepared by Luis Matalon, Registered Architect, dated March 22, 2020; and,

16. *Rockbridge Road Proposed Development – Elevations and Floor Plans – Unit B – Parcels 40 Thru 52*, prepared by Luis Matalon, Registered Architect, dated March 22, 2020.

The requisite application fee was previously submitted and paid to the County as evidenced by the enclosed receipt.

I appreciate consideration of this request for rezoning. Please do not hesitate to contact me with any questions or request for additional information or documentation.

Sincerely,


R. Kyle Williams

Encl.


RKW/saa



DeKalb County Department of Planning & Sustainability

Michael L. Thurmond
Chief Executive Officer

Andrew A. Baker, AICP
Director

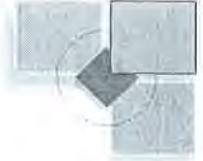

APPLICATION TO AMEND OFFICIAL ZONING MAP
OF DEKALB COUNTY, GEORGIA

Z/CZ No. _____

Filing Fee: _____

Date Received: _____ Application No.: _____

Applicant: Kyle Williams & Williams Teusink, LLC E-Mail: kwilliams@williamsteusink.com

Applicant Mailing Address:
309 Sycamore Street, Decatur, GA 30030

Applicant Phone: 404 373 9590 Fax: 404 378 6049

Owner(s): See Exhibit A E-Mail: _____
(If more than one owner, attach as Exhibit "A")

Owner's Mailing Address:
309 Sycamore Street, Decatur, GA 30030

Owner(s) Phone: 404 373 9590 Fax: _____

Address/Location of Subject Property: 3611, 3605, 3599, 3593 and 3518 Rockbridge Road,

District(s): 18 Land Lot(s): 011 Block: 06 Parcel(s): 1, 4, 5, 6 & 7

Acreage: 4.882 Commission District(s): 4 & 6

Present Zoning Category: R-75 Proposed Zoning Category: MR-2

Present Land Use Category: SUB

PLEASE READ THE FOLLOWING BEFORE SIGNING

This form must be completed in its entirety before the Planning Department accepts it. It must include the attachments and filing fees identified on the attachments. An application, which lacks any of the required attachments, shall be determined as incomplete and shall not be accepted.

Disclosure of Campaign Contributions

In accordance with the Conflict of Interest in Zoning Act, O.C.G.A., Chapter 36-67A, the following questions must be answered:

Have you the applicant made \$250 or more in campaign contributions to a local government official within two years immediately preceding the filling of this application? [x] Yes [] No

If the answer is yes, you must file a disclosure report with the governing authority of DeKalb County showing;

- 1. The name and official position of the local government official to whom the campaign contribution was made.
2. The dollar amount and description of each campaign contribution made during the two years immediately preceding the filing of this application and the date of each such contribution.

The disclosure must be filed within 10 days after the application is first filed and must be submitted to the C.E.O. and the Board of Commissioners, DeKalb County, 1300 Commerce Drive, Decatur, Ga. 30030.

NOTARY SIGNATURE OF APPLICANT / DATE
1/25/23 04/08/2020

EXPIRATION DATE / SEAL Check One: Owner [] Agent []

330 West Ponce de Leon Avenue - Suites 100-500 - Decatur, Georgia - 30030
[voice] 404.371.2155 [Planning Fax] (404) 371-4556 [Development Fax] (404) 371-3007
Web Address: http://www.dekalbcountyga.gov/planning
Email Address: planninganddevelopment@dekalbcountyga.gov

Captura Properties I, LLC/Gus Abalo

Ahmad Farida

3611 Rockbridge Road
Tax Parcel Id No. 18 011 06 007
DB 15659, P 642

Thomas & Margaret Corbin

3605 Rockbridge Road
Tax Parcel Id No. 18 011 06 006
DB 4763, P 119

The William Boggs Corbin Trust

3599 Rockbridge Road
Tax Parcel Id No. 18 011 06 005
DB 7838, P 235

3593 Rockbridge Road
Tax Parcel Id No. 18 011 06 004
DB 7838, P 236

3581 Rockbridge Road
Tax Parcel Id No. 18 011 06 001
DB 7539, P 560

Exhibit B

Donations to DeKalb officials: Disclosure.

Jeff Rader 250.00

Larry Johnson 100.00

Steve Bradshaw 250.00

**NOTARIZED AUTHORIZATION BY PROPERTY OWNER
FOR REPRESENTATION**

3611 Rockbridge Road, Stone Mountain, DeKalb County, Georgia 30083
Tax Parcel ID No. 18 011 06 007

I, AHMAD FARIDA, state that I am the current owner of that certain real property located at 3611 Rockbridge Road, Stone Mountain, DeKalb County, Georgia 30083 (Tax Parcel ID No. 18 011 06 007) (the "Property"), which is the subject matter of the attached Application. I authorize the persons and firm named below to act as Applicant and my representative in pursuit of this Application, in all matters related to zoning, permitting, planning, building, and development.

Name of Applicant: R. Kyle Williams

Name of Firm: Williams Teusink, LLC
Address: The High House
309 Sycamore Street
Decatur, Georgia 30030

Telephone No.: (404) 373-9590

Email: kwilliams@williamsteusink.com

Ahmad Farida dotloop verified
03/27/20 8:27 PM EDT
D9Q7-FF23-6T3M-H8FD

AHMAD FARIDA

Sworn and subscribed
before me this 27 day of March, 2020.

Gabrielle C. Opie dotloop verified
04/03/20 3:29 PM EDT
TK1D-A9MB-T7HH-DQNU

Notary Public Fulton County - State of Georgia
Commission Expiration Date: 02/19/2024

**NOTARIZED AUTHORIZATION BY PROPERTY OWNER
FOR REPRESENTATION**

3599 Rockbridge Road, Stone Mountain, DeKalb County, Georgia 30083
Tax Parcel ID No. 18 011 06 005

3593 Rockbridge Road, Stone Mountain, DeKalb County, Georgia 30083
Tax Parcel ID No. 18 011 06 004

3581 Rockbridge Road, Stone Mountain, DeKalb County, Georgia 30083
Tax Parcel ID No. 18 011 06 001

I, WILLIAM B. CORBIN, as TRUSTEE of THE WILLIAM BOGGS CORBIN TRUST (the "Trust) state that the Trust is the current owner of those certain real properties located at 3599 Rockbridge Road, Stone Mountain, DeKalb County, Georgia 30083 (Tax Parcel ID No. 18 011 06 005), 3593 Rockbridge Road, Stone Mountain, DeKalb County, Georgia 30083 (Tax Parcel ID No. 18 011 06 004), and 3581 Rockbridge Road, Stone Mountain, DeKalb County, Georgia 30083 (Tax Parcel ID No. 18 011 06 001)(collectively, the "Property), which are the subject matter of the attached Application. I authorize the persons and firm named below to act as Applicant and my representative in pursuit of this Application, in all matters related to zoning, permitting, planning, building, and development.

Name of Applicant: R. Kyle Williams

Name of Firm: Williams Teusink, LLC
Address: The High House
309 Sycamore Street
Decatur, Georgia 30030

Telephone No.: (404) 373-9590

Email: kwilliams@williamsteusink.com

THE WILLIAM BOGGS CORBIN TRUST

Tom Corbin dotloop verified
03/29/20 10:34 PM EDT
9SDE-ZBWD-Z8SN-D2OJ

WILLIAM B. CORBIN, TRUSTEE

Sworn and subscribed
before me this 29 day of March, 2020.

Gabrielle C. Opie dotloop verified
04/03/20 3:29 PM
EDT
JYXS-XEJ5-IDIS-XTNC

Notary Public Fulton County - State of Georgia
Commission Expiration Date: 02/19/2024

**NOTARIZED AUTHORIZATION BY PROPERTY OWNER
FOR REPRESENTATION**

3605 Rockbridge Road, Stone Mountain, DeKalb County, Georgia 30083
Tax Parcel ID No. 18 011 06 006

WE, THOMAS AND MARGARET CORBIN, state that we are the current owners of that certain real property located at 3605 Rockbridge Road, Stone Mountain, DeKalb County, Georgia 30083 (Tax Parcel ID No. 18 011 06 006) (the "Property"), which is the subject matter of the attached Application. I authorize the persons and firm named below to act as Applicant and my representative in pursuit of this Application, in all matters related to zoning, permitting, planning, building, and development.

Name of Applicant: R. Kyle Williams

Name of Firm: Williams Teusink, LLC
Address: The High House
309 Sycamore Street
Decatur, Georgia 30030

Telephone No.: (404) 373-9590

Email: kwilliams@williamsteusink.com

Tom Corbin

dotloop verified
03/29/20 10:34 PM EDT
RU9T-CMEZ-ROHV-PAWG

THOMAS CORBIN

Sworn and subscribed
before me this 29 day of March, 2020.

Gabrielle C. Opie

dotloop verified
04/03/20 3:29 PM EDT
ZYRV-SSQN-RNXG-SJFC

Notary Public Fulton County - State of Georgia
Commission Expiration Date: 02/19/2024

Margaret Corbin

dotloop verified
03/29/20 6:48 PM EDT
2XFH-4DAV-BIP4-UJGQ

MARGARET CORBIN

Sworn and subscribed
before me this 29 day of March, 2020.

Gabrielle C. Opie

dotloop verified
04/03/20 3:29 PM EDT
AQPC-SSQG-DFCU-ZUEJ

Notary Public Fulton County - State of Georgia
Commission Expiration Date: 02/19/2024



404.371.2155 (o)
404.371.4556 (f)
DeKalbCountyGa.gov

Clark Harrison Building
330 W. Ponce de Leon Ave
Decatur, GA 30030

Chief Executive Officer
Michael Thurmond

DEPARTMENT OF PLANNING & SUSTAINABILITY

Director
Andrew A. Baker, AICP

REZONE APPLICATION AUTHORIZATION

Completion of this form is required if the individual making the request is not the owner of the property.

DATE: _____

CHECK TYPE OF APPLICATION:

- LAND USE PLAN
- REZONE
- MINOR MODIFICATION

TO WHOM IT MAY CONCERN:

(I) (WE), Ahmad Farida, Thomas and Margaret Corbin, and The William Boggs Corbin Trust
(Name of owner(s))

being (owner)/(owners) of the property described below or attached hereby delegate authority to

Kyle Williams, Williams Teusink, LLC
(Name of Applicant or Agent Representing Owner)

to file an application on (my) / (our) behalf.

Notary Public

Ahmad Farida

dotloop verified
03/27/20 8:27 PM EDT
RTYY-1RVV-PO63-IZNY

Owner Ahmad Farida (3611 Rockbridge Road)

Notary Public

Tom Corbin

dotloop verified
03/29/20 10:34 PM EDT
Q03K-GRWA-GQHJ-JENE

Margaret Corbin

dotloop verified
03/29/20 6:48 PM EDT
KLBT-IQCM-9DE8-SUNA

Owner Thomas & Margaret Corbin (3605 Rockbridge Road)

Notary Public

Tom Corbin

dotloop verified
03/29/20 10:34 PM EDT
O0BX-N6SS-ZHZ-15KE

Owner William B. Corbin, Trustee
The William Boggs Corbin Trust
(3581, 3593, and 3599 Rockbridge Road)

Gabrielle C. Opie

dotloop verified
04/03/20 3:29 PM EDT
ZGWZ-RMK0-L3KK-6GNK

Commission Expires 2/19/2024

Fulton County - State of Georgia

Captura Properties I, LLC/Gus Abalo

Ahmad Farida

3611 Rockbridge Road
Tax Parcel Id No. 18 011 06 007
DB 15659, P 642

Thomas & Margaret Corbin

3605 Rockbridge Road
Tax Parcel Id No. 18 011 06 006
DB 4763, P 119

The William Boggs Corbin Trust

3599 Rockbridge Road
Tax Parcel Id No. 18 011 06 005
DB 7838, P 235

3593 Rockbridge Road
Tax Parcel Id No. 18 011 06 004
DB 7838, P 236

3581 Rockbridge Road
Tax Parcel Id No. 18 011 06 001
DB 7539, P 560

Return To:
EUGENE S. TAYLOR
ATTORNEY AT LAW, P.C.
2900 CHAMBLEE TUCKER ROAD
BUILDING 4, SUITE 200
ATLANTA, GEORGIA 30341
(770) 455-1155
File: Ahmad/031378

Deed Book 15659 Pg 643
Filed and Recorded Dec-31-2003 12:16pm
2003-0237927
Real Estate Transfer Tax \$90.00

Linda Carter
Linda Carter
Clerk of Superior Court DeKalb Cty. Ga.
A PUBLIC OFFICER WHO HAS BEEN ELECTED BY THE PEOPLE OF THE STATE OF GEORGIA TO THE OFFICE OF CLERK OF SUPERIOR COURT DEKALB COUNTY, GEORGIA

WARRANTY DEED

STATE OF GEORGIA COUNTY OF DEKALB

THIS INDENTURE, Made the 19th day of December, in the year Two Thousand Three, between

Regions Bank

of the County of Dekalb, and the State of Georgia, as party or parties of the first part, hereinafter called Grantor, and

Farida Ahmad

as party or parties of the second part, hereinafter called Grantee (the words "Grantor" and "Grantee" to include their respective heirs, successors and assigns where the context requires or permits).

WITNESSETH THAT: GRANTOR, for and in consideration of the sum of TEN AND NO/100 (\$10.00) DOLLARS in hand paid at and before the sealing and delivery of these presents, the receipt whereof is hereby acknowledged, has granted, bargained, sold, aliened, conveyed and confirmed, and by these presents does grant, bargain, sell, alien, convey and confirm unto the said grantee,

All that tract or parcel of land lying and being in Land Lot 11 of the 18th District, Dekalb County, Georgia, being Lot 4, Memorock, as per plat recorded in Plat Book 29, Page 45, Dekalb County, Georgia records, which plat is hereby referred to and made a part of this description, being improved property having a house thereon known as 3611 Rockbridge Road, according to the present system of numbering houses in Dekalb County, Georgia, and being more particularly shown on survey prepared by Georgia Land Surveying Co., Inc. dated November 15, 1989.

This conveyance is made subject to all easements, covenants and restrictions of record.

TO HAVE AND TO HOLD the said tract or parcel of land, with all and singular the rights, members and appurtenances thereof, to the same being, belonging, or in anyway appertaining, to the only proper use, benefit and behoof of the said Grantee forever in FEE SIMPLE.

AND THE SAID Grantor will warrant and forever defend the right and title to the above described property unto the said Grantee against the claims of all persons whomsoever.

IN WITNESS WHEREOF, the Grantor has signed and sealed this deed, the day and year above written. Signed, sealed and delivered in the presence of:

[Signature]
Witness
[Signature]
Kathy Busby
Notary Public



Regions Bank
[Signature]
By:
Title: *vice President*



DeKalb County, Georgia
Real Estate Transfer Tax

Paid \$ NONE
CLERK, SUPERIOR COURT

By Mary Yemador
Deputy Clerk

FILED IN DEKALB COUNTY, GA.

SEP 17 2 51 PM '93

CLERK OF SUPERIOR COURT
DEKALB COUNTY, GA.

STATE OF GEORGIA
COUNTY OF DEKALB

QUIT CLAIM DEED

THIS INDENTURE made this 20th day of Aug, 1993, by and between WILLIAM B. CORBIN, party or parties of the first part, hereinafter referred to as "Grantor", and

WILLIAM B. CORBIN, TRUSTEE OF THE WILLIAM BOGGS CORBIN TRUST, party or parties of the second part hereinafter referred to as "Grantee", the words "Grantor" and "Grantee" to include the neuter, masculine and feminine genders, the singular and the plural;

WITNESSETH:

FOR AND IN CONSIDERATION of the sum of One Dollar and other good and valuable consideration delivered to grantor by Grantee at and before the execution, sealing and delivery hereof, the receipt and sufficiency of which is hereby acknowledged, the Grantor has and hereby does remise, release, convey and forever quitclaim unto Grantee and the heirs, legal representatives, successors and assigns of Grantee,

All that tract and parcel of land lying and being in Land Lot 11 of the 18th District, of DeKalb County, Georgia, being known as Lot 2, according to Flat of MEMOROCK SUBDIVISION, recorded in Flat Book 29, page 45, DeKalb County, Georgia Records, and being more particularly described as follows:

TO ARRIVE AT THE TRUE POINT OF BEGINNING, Begin at a point formed by the intersection of the southeasterly side of Rockbridge Road and the southwesterly side of Collingwood Drive; and run thence southwesterly along the southeasterly side of Rockbridge Road, 1595.5 feet to a point where the right-of-way of Rockbridge Road widens; thence south 16 feet to a point on the south side of the right-of-way of Rockbridge Road, as widened; thence continuing westerly and northwesterly along the southerly and southwesterly side of the right-of-way of Rockbridge Road and following the curvature thereof 865 feet to THE TRUE POINT OF BEGINNING; thence northwesterly along the southwesterly side of Rockbridge Road, 80 feet to a point; thence southerly 259.5 feet to a point; thence southeast 88.1 feet to a point; thence northerly 293.8 feet to the southwesterly side of Rockbridge Road at the point of beginning.

TOGETHER WITH ALL THE RIGHTS, members and appurtenances to said described premises in anywise appertaining or belonging.

TO HAVE AND TO HOLD said tract or parcel of land in order that neither the Grantor nor any person claiming under Grantor shall at any time, by any means or ways, have, claim or demand any right or title to said land or any of the rights, members and appurtenances thereof.

IN WITNESS WHEREOF, the Grantor has signed and sealed this deed, the day and year first above written.


signed, sealed and Delivered in the presence of:

Ruby Catalano
(UNOFFICIAL WITNESS)

Wm Boggs Corbin (Seal)

[Signature]
(CLERK PUBLIC)

(SEAL)

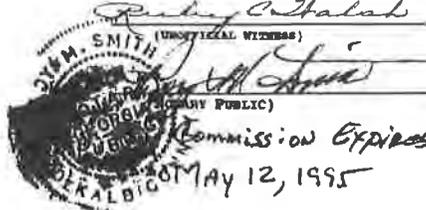

BOOK 7838 PAGE 235

STATE OF GEORGIA
COUNTY OF DEKALB

DeKalb County, Georgia
Real Estate Transfer Tax
Paid \$ NONE
CLERK, SUPERIOR COURT
By Mary Karamada
Deputy Clerk
QUIT CLAIM DEED

FILED & RECORDED
SEP 11 2 51 PM '93
DEKALB COUNTY, GA.

THIS INDENTURE made this 20th day of Aug, 1991, by and between
WILLIAM B. CORBIN, party or parties of the first part, hereinafter referred to
as "Grantor", and

WILLIAM B. CORBIN, TRUSTEE OF THE WILLIAM BOGGS CORBIN TRUST, party or parties
of the second part hereinafter referred to as "Grantee", the words "Grantor" and
"Grantee" to include the neuter, masculine and feminine genders, the singular and
the plural;

WITNESSETH:

FOR AND IN CONSIDERATION of the sum of One Dollar and other good and valuable
consideration delivered to Grantor by Grantee at and before the execution,
sealing and delivery hereof, the receipt and sufficiency of which is hereby
acknowledged, the Grantor has and hereby does remise, release, convey and forever
quitclaim unto Grantee and the heirs, legal representatives, successors and
assigns of Grantee,

All that tract and parcel of land lying and being in Land Lot 11 of the
18th District, of DeKalb County, Georgia, being known as Lot 1 of MEMOROCK
SUBDIVISION, by Jaro, Inc., dated 4-20-59, as recorded in Plat Book 29,
page 45, DeKalb county Records, and more particularly described as
follows:

BEGINNING at a point on the south side of Rockbridge Road, fifteen
hundred ninety five and five-tenths (1595.5) feet westerly from the south-
west corner of the intersection of Collingwood Drive and Rockbridge Road;
to an iron pin; thence running South ten (10) feet to an iron pin; thence
running westerly (following the curvature of the road) a distance of nine
hundred forty five (945) feet along the south side of Rockbridge Road to
an iron pin located at the Northeast corner of Lot 1 and the true point of
beginning; running thence southwesterly two hundred fifty nine and five-
tenths (259.5) feet along the westerly side of Lot 2 to an iron pin;
thence running Northwest eighty eight and one-tenth (88.1) feet to an iron
pin; thence running Northeasterly two hundred twenty five (225) feet to
the south side of Rockbridge Road; thence running southeasterly eighty
(80) feet along the South side of Rockbridge Road to the point of
beginning.

TOGETHER WITH ALL THE RIGHTS, members and appurtenances to said described
premises in anyway appertaining or belonging.

TO HAVE AND TO HOLD said tract or parcel of land in order that neither the
Grantor nor any person claiming under Grantor shall at any time, by any means or
ways, have, claim or demand any right or title to said land or any of the rights,
members and appurtenances thereof.

IN WITNESS WHEREOF, the Grantor has signed and sealed this deed, the day and
year first above written.

Signed, Sealed and Delivered in the presence of:

Mary Karamada
H. J. (UNOFFICIAL WITNESS)
[Signature]
CLERK, SUPERIOR COURT
Commission Expires
MAY 12, 1995
DEKALB COUNTY

W. Byers Cook (Seal)

(SEAL)

BOOK 7838 PAGE 236

Return To:
EUGENE S. TAYLOR
ATTORNEY AT LAW, P.C.
2900 CHAMBLEE TUCKER ROAD
BUILDING 4, SUITE 200
ATLANTA, GEORGIA 30341
(770) 455-1155
File: Ahmad/031378

Deed Book 15659 Pg 643
Filed and Recorded Dec-31-2003 12:16pm
2003-0237927
Real Estate Transfer Tax \$90.00

Linda Carter
Linda Carter
Clerk of Superior Court DeKalb Cty. Ga.
A PUBLIC OFFICER FOR THE STATE OF GEORGIA WHO HAS BEEN QUALIFIED BY THE CLERK OF SUPERIOR COURT OF DEKALB COUNTY, GEORGIA

WARRANTY DEED

STATE OF GEORGIA COUNTY OF DEKALB

THIS INDENTURE, Made the 19th day of December, in the year Two Thousand Three, between

Regions Bank

of the County of DeKalb, and the State of Georgia, as party or parties of the first part, hereinafter called Grantor, and

Farida Ahmad

as party or parties of the second part, hereinafter called Grantee (the words "Grantor" and "Grantee" to include their respective heirs, successors and assigns where the context requires or permits).

WITNESSETH THAT: GRANTOR, for and in consideration of the sum of TEN AND NO/100 (\$10.00) DOLLARS in hand paid at and before the sealing and delivery of these presents, the receipt whereof is hereby acknowledged, has granted, bargained, sold, aliened, conveyed and confirmed, and by these presents does grant, bargain, sell, alien, convey and confirm unto the said grantee,

All that tract or parcel of land lying and being in Land Lot 11 of the 18th District, DeKalb County, Georgia, being Lot 4, Memorock, as per plat recorded in Plat Book 29, Page 45, DeKalb County, Georgia records, which plat is hereby referred to and made a part of this description, being improved property having a house thereon known as 3611 Rockbridge Road, according to the present system of numbering houses in DeKalb County, Georgia, and being more particularly shown on survey prepared by Georgia Land Surveying Co., Inc. dated November 15, 1989.

This conveyance is made subject to all easements, covenants and restrictions of record.

TO HAVE AND TO HOLD the said tract or parcel of land, with all and singular the rights, members and appurtenances thereof, to the same being, belonging, or in anyway appertaining, to the only proper use, benefit and behoof of the said Grantee forever in FEE SIMPLE.

AND THE SAID Grantor will warrant and forever defend the right and title to the above described property unto the said Grantee against the claims of all persons whomsoever.

IN WITNESS WHEREOF, the Grantor has signed and sealed this deed, the day and year above written.
Signed, sealed and delivered in the presence of:

[Signature]
Witness
Kathy Busby
Notary Public



Regions Bank
[Signature]
By:
Title: *Vice President*



DeKalb County, Georgia
Real Estate Transfer Tax

Paid \$ NONE
CLERK, SUPERIOR COURT

By: Mary T. Anderson
Deputy Clerk

FILED & RECORDED
DEKALB COUNTY, GA.

SEP 17 2 51 PM '93

CLERK OF SUPERIOR COURT
DEKALB COUNTY, GA.

STATE OF GEORGIA
COUNTY OF DEKALB

QUIT CLAIM DEED

THIS INDENTURE made this 20th day of Aug 1993, by and between
WILLIAM B. CORBIN, party or parties of the first part, hereinafter referred to
as "Grantor", and

WILLIAM B. CORBIN, TRUSTEE OF THE WILLIAM BOGGS CORBIN TRUST, party or parties
of the second part hereinafter referred to as "Grantee", the words "Grantor" and
"Grantee" to include the neuter, masculine and feminine genders, the singular and
the plural;

WITNESSETH:

FOR AND IN CONSIDERATION of the sum of One Dollar and other good and valuable
consideration delivered to Grantor by Grantee at and before the execution,
sealing and delivery hereof, the receipt and sufficiency of which is hereby
acknowledged, the Grantor has and hereby does remise, release, convey and forever
quitclaim unto Grantee and the heirs, legal representatives, successors and
assigns of Grantee,

All that tract and parcel of land lying and being in Land Lot 11 of the
18th District, of DeKalb County, Georgia, being known as Lot 2, according
to Plat of MEMOROCK SUBDIVISION, recorded in Plat Book 29, page 45, DeKalb
County, Georgia Records, and being more particularly described as follows:

TO ARRIVE AT THE TRUE POINT OF BEGINNING. Begin at a point formed by
the intersection of the southeasterly side of Rockbridge Road and the
southwesterly side of Collingwood Drive; and run thence southwesterly
along the southeasterly side of Rockbridge Road, 1595.5 feet to a point
where the right-of-way of Rockbridge Road widens; thence south 10 feet to
a point on the south side of the right-of-way of Rockbridge Road, as
widened; thence continuing westerly and northwesterly along the southerly
and southwesterly side of the right-of-way of Rockbridge Road and
following the curvature thereof 865 feet to THE TRUE POINT OF BEGINNING;
thence northwesterly along the southwesterly side of Rockbridge Road, 80
feet to a point; thence southerly 259.5 feet to a point; thence southeast
88.1 feet to a point; thence northerly 293.8 feet to the southwesterly
side of Rockbridge Road at the point of beginning.

TOGETHER WITH ALL THE RIGHTS, members and appurtenances to said described
premises in anywise appertaining or belonging.

TO HAVE AND TO HOLD said tract or parcel of land in order that neither the
Grantor nor any person claiming under Grantor shall at any time, by any means or
ways, have, claim or demand any right or title to said land or any of the rights,
members and appurtenances thereof.

IN WITNESS WHEREOF, the Grantor has signed and sealed this deed, the day and
year first above written.


signed, sealed and Delivered in the presence of:

Ruby Catalano
(UNOFFICIAL WITNESS)

Wm Boggs Corbin (See 1)

[Signature]
(CLERK)

(SEAL)

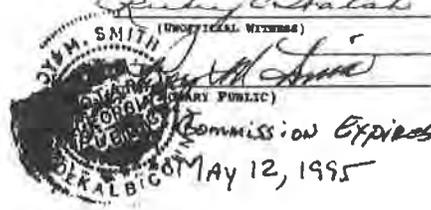

BOOK 7838 PAGE 235

DeKalb County, Georgia
 Real Estate Transfer Tax
 Paid \$ NONE
 CLERK, SUPERIOR COURT
 By Mary Fernandez
 CLERK, SUPERIOR COURT

FILED & RECORDED
 DEKALB COUNTY, GA.
 SEP 11 2 51 PM '93
 CLERK, SUPERIOR COURT
 DEKALB COUNTY, GA.

THIS INDENTURE made this 20th day of Aug. 1993, by and between
 WILLIAM B. CORBIN, party or parties of the first part, hereinafter referred to
 as "Grantor", and

WILLIAM B. CORBIN, TRUSTEE OF THE WILLIAM BOGGS CORBIN TRUST, party or parties
 of the second part hereinafter referred to as "Grantee", the words "Grantor" and
 "Grantee" to include the neuter, masculine and feminine genders, the singular and
 the plural;

WITNESSETH:

FOR AND IN CONSIDERATION of the sum of One Dollar and other good and valuable
 consideration delivered to Grantor by Grantee at and before the execution,
 sealing and delivery hereof, the receipt and sufficiency of which is hereby
 acknowledged, the Grantor has and hereby does remise, release, convey and forever
 quitclaim unto Grantee and the heirs, legal representatives, successors and
 assigns of Grantee,

All that tract and parcel of land lying and being in Land Lot 11 of the
 18th District, of DeKalb County, Georgia, being known as Lot 1 of MEMOROCK
 SUBDIVISION, by Jaro, Inc., dated 4-20-59, as recorded in Plat Book 29,
 page 45, DeKalb County Records, and more particularly described as
 follows:

BEGINNING at a point on the south side of Rockbridge Road, fifteen
 hundred ninety five and five-tenths (1595.5) feet Westerly from the South-
 West corner of the intersection of Collingwood Drive and Rockbridge Road;
 to an iron pin; thence running south ten (10) feet to an iron pin; thence
 running Westerly (following the curvature of the road) a distance of nine
 hundred forty five (945) feet along the South side of Rockbridge Road to
 an iron pin located at the Northeast corner of Lot 1 and the true point of
 beginning; running thence Southwesterly two hundred fifty nine and five-
 tenths (259.5) feet along the Westerly side of Lot 2 to an iron pin;
 thence running Northwest eighty eight and one-tenth (88.1) feet to an iron
 pin; thence running Northeasterly two hundred twenty five (225) feet to
 the South side of Rockbridge Road; thence running Southeasterly eighty
 (80) feet along the South side of Rockbridge Road to the point of
 beginning.


TOGETHER WITH ALL THE RIGHTS, members and appurtenances to said described
 premises in anywise appertaining or belonging.

TO HAVE AND TO HOLD said tract or parcel of land in order that neither the
 Grantor nor any person claiming under Grantor shall at any time, by any means or
 ways, have, claim or demand any right or title to said land or any of the rights,
 members and appurtenances thereof.

IN WITNESS WHEREOF, the Grantor has signed and sealed this deed, the day and
 year first above written.

Signed, Sealed and Delivered in the presence of:

[Signature] (Seal)
[Signature] (Seal)

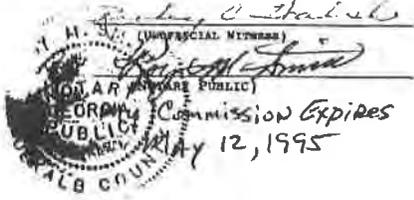

BOOK 7838 PAGE 236




5/13/2020 10:45 AM

DeKalb County 330 West Ponce de Leon Ave
Decatur, GA 30030

Register ID: DV-CASH01
Cashier: JHOLMES
Tran Date: 5/13/2020 10:44:11 AM
Tran # 451640
Payer: Kyle Williams & Williams Teusink LLC

DESCRIPTION	AMT DUE	AMT PAID
AP# 1243934		
Fee: ZONREZONERES (REZONE (RESIDEN TIAL))	\$750.00	\$750.00
CHECK #VV003		\$750.00
Subtotal:		\$750.00
Tax:		\$0.00
Total:		\$750.00
Payment:		\$750.00
Change:		\$0.00

Thank You For Your Patronage!

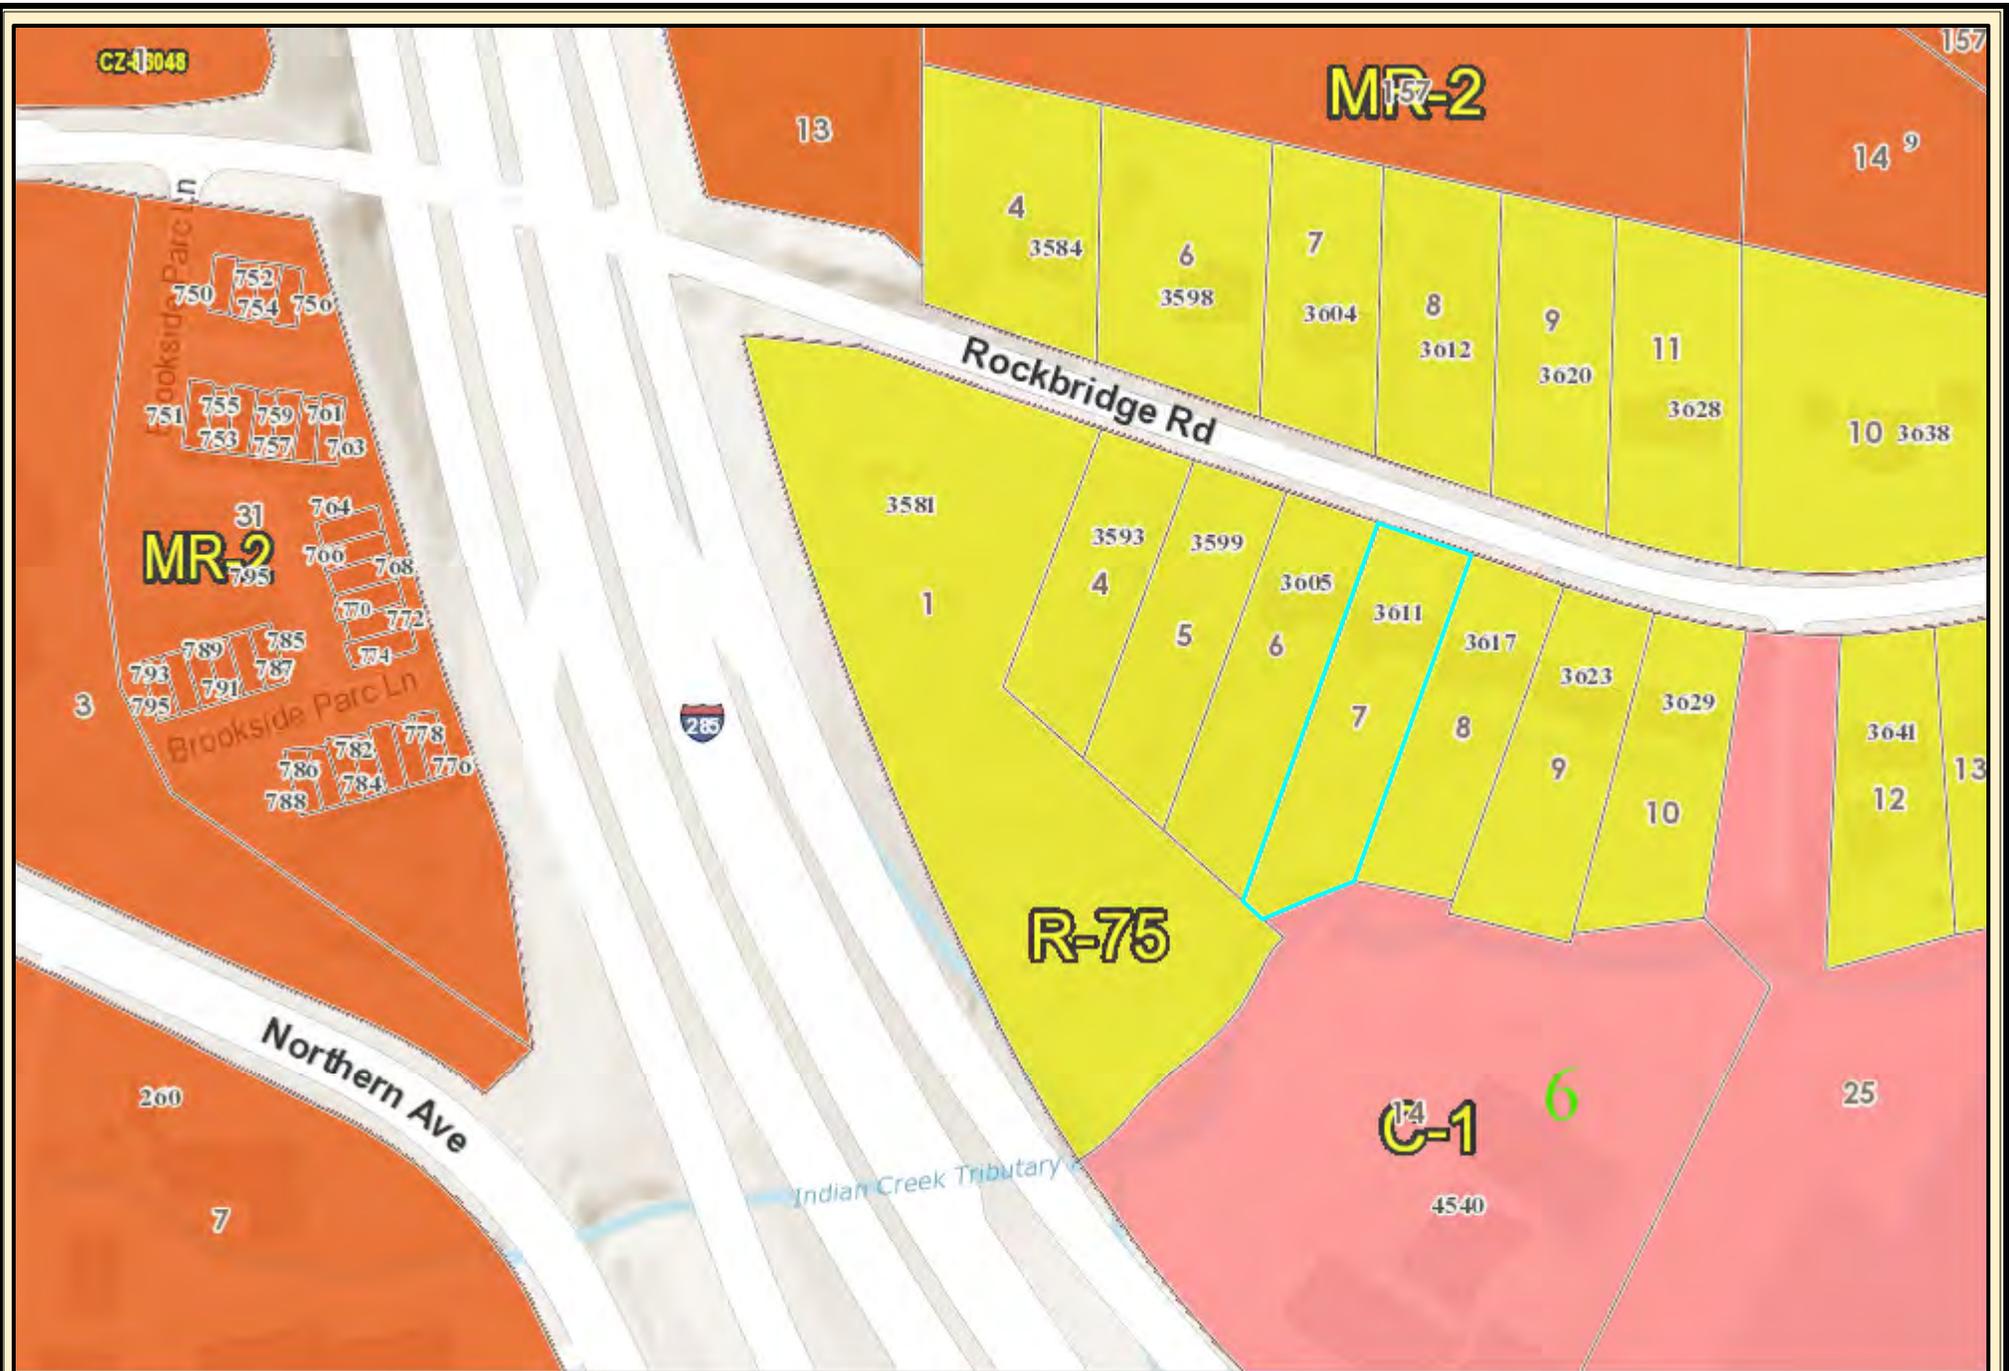

DeKalb County Parcel Map




Date Printed: 4/8/2020



DeKalb County GIS Disclaimer

The maps and data, contained on DeKalb County's Geographic Information System (GIS) are subject to constant change. While DeKalb County strives to provide accurate and up-to-date information, the information is provided "as is" without warranty, representation or guarantee of any kind as to the content, sequence, accuracy, timeliness or completeness of any of the database information provided herein. DeKalb County explicitly disclaims all representations and warranties, including, without limitation, the implied warranties of merchantability and fitness for a particular purpose. In no event shall DeKalb County be liable for any special, indirect, or consequential damages whatsoever resulting from loss of use, data, or profits, whether in an action of contract, negligence, or other actions, arising out of or in connection with the use of the maps and/or data herein provided. The maps and data are for illustration purposes only and should not be relied upon for any reason. The maps and data are not suitable for site-specific decision-making nor should it be construed or used as a legal description. The areas depicted by maps and data are approximate, and are not necessarily accurate to surveying or engineering standards.

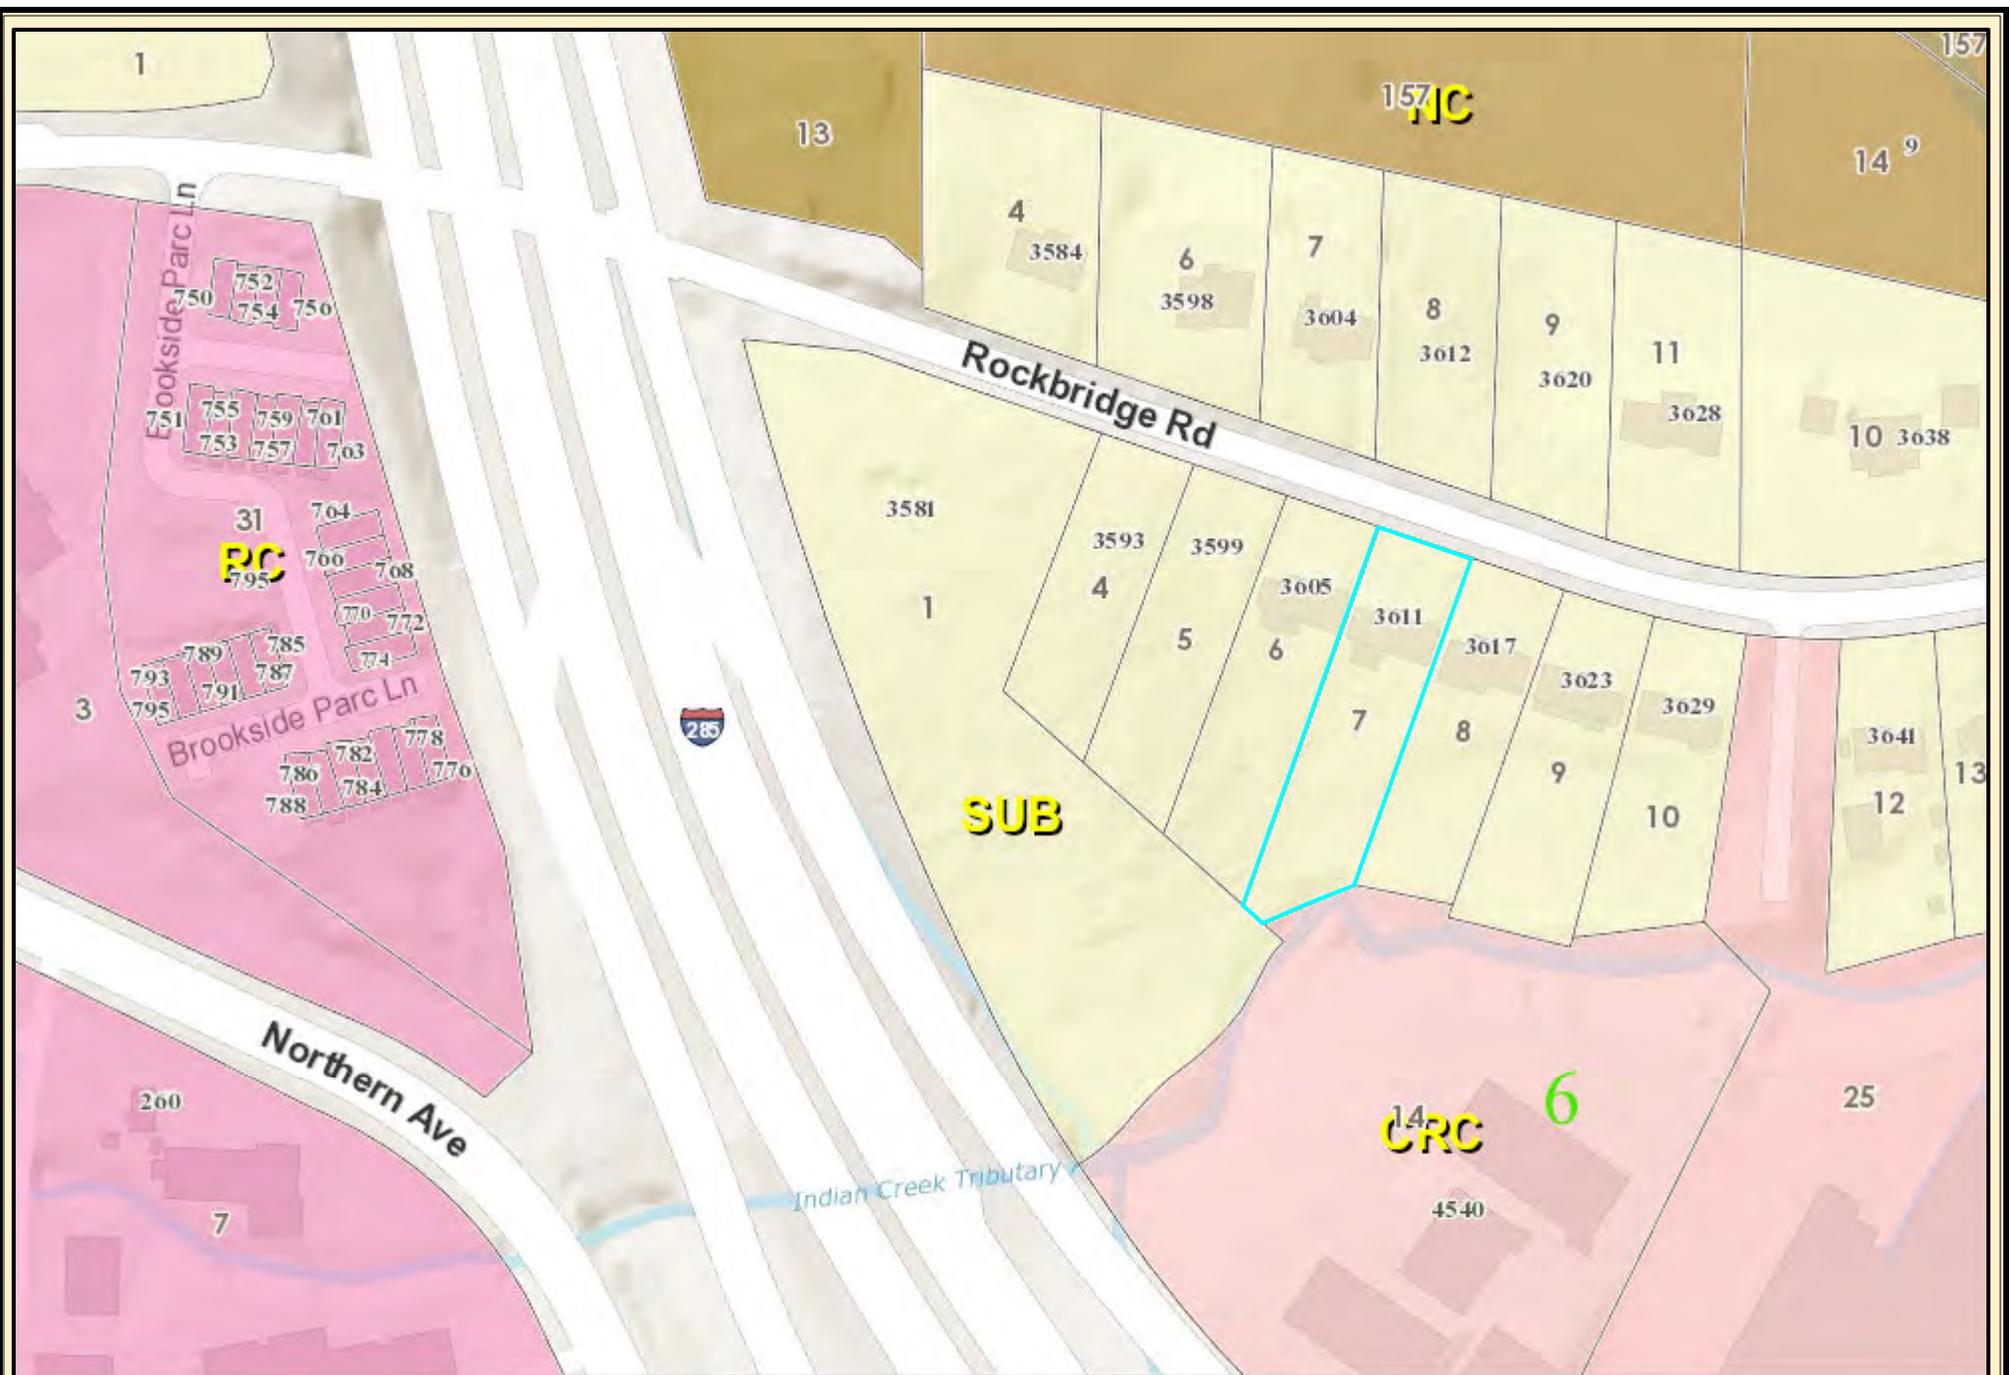

DeKalb County Parcel Map




Date Printed: 4/8/2020



DeKalb County GIS Disclaimer

The maps and data, contained on DeKalb County's Geographic Information System (GIS) are subject to constant change. While DeKalb County strives to provide accurate and up-to-date information, the information is provided "as is" without warranty, representation or guarantee of any kind as to the content, sequence, accuracy, timeliness or completeness of any of the database information provided herein. DeKalb County explicitly disclaims all representations and warranties, including, without limitation, the implied warranties of merchantability and fitness for a particular purpose. In no event shall DeKalb County be liable for any special, indirect, or consequential damages whatsoever resulting from loss of use, data, or profits, whether in an action of contract, negligence, or other actions, arising out of or in connection with the use of the maps and/or data herein provided. The maps and data are for illustration purposes only and should not be relied upon for any reason. The maps and data are not suitable for site-specific decision-making nor should it be construed or used as a legal description. The areas depicted by maps and data are approximate, and are not necessarily accurate to surveying or engineering standards.

Google Maps 3611 Rockbridge Rd SW

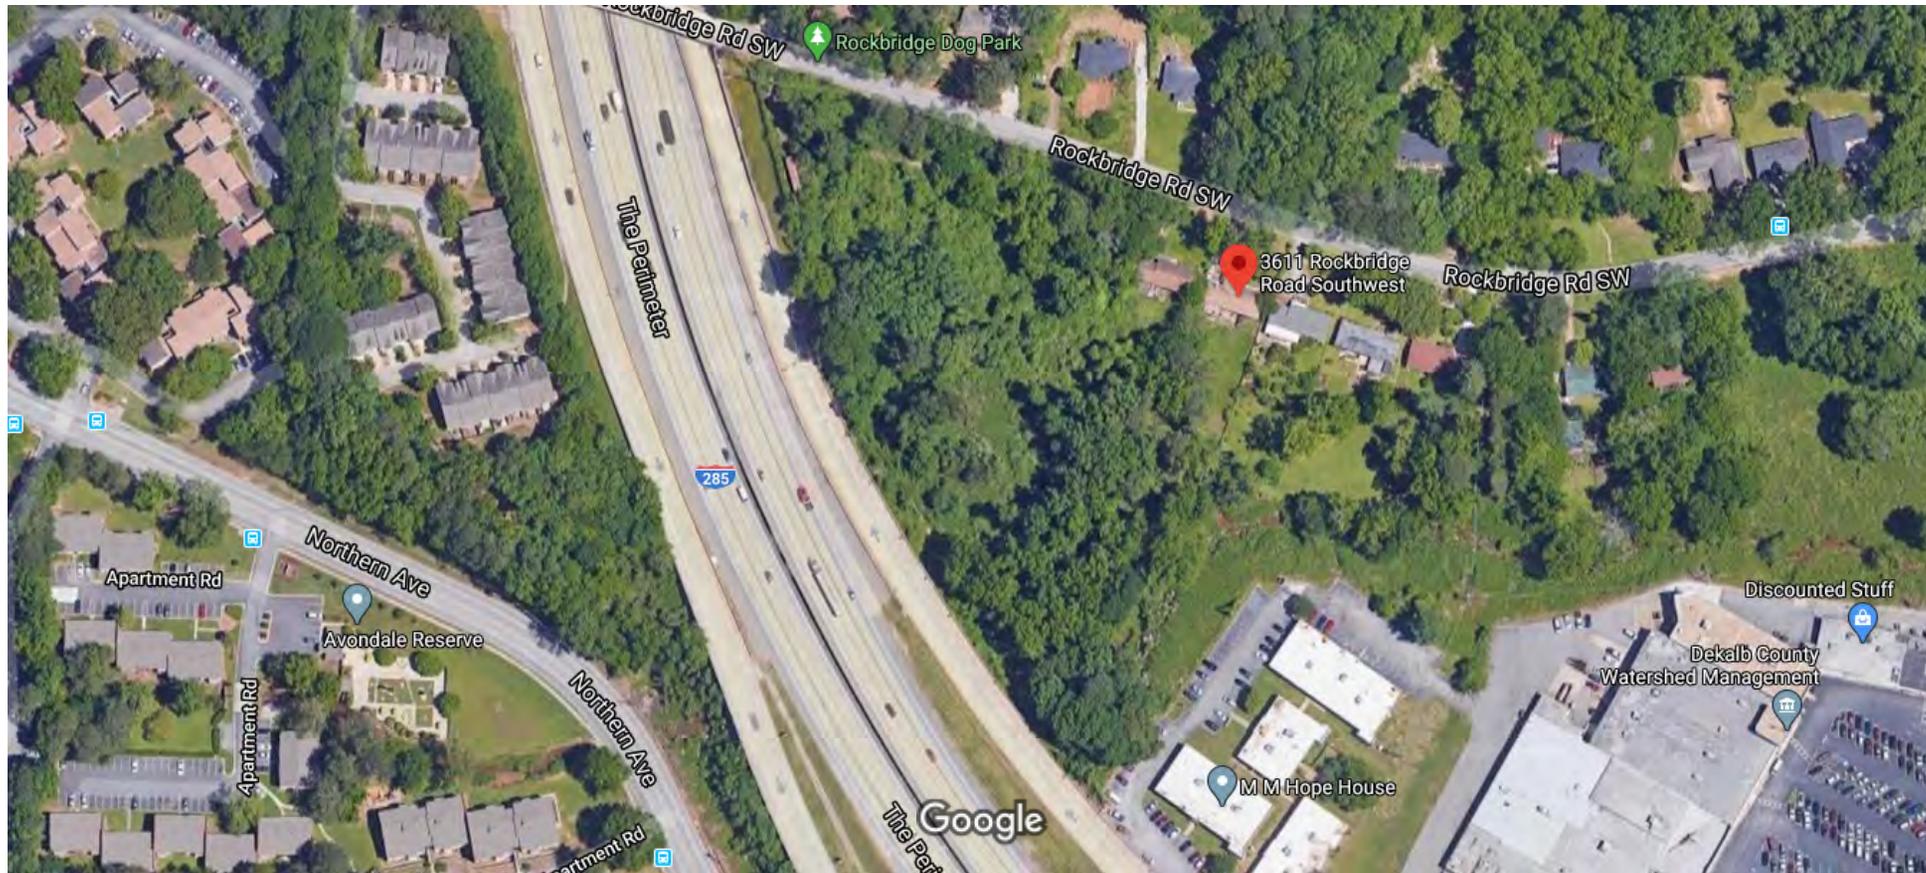

Imagery ©2020 Maxar Technologies, U.S. Geological Survey, USDA Farm Service Agency, Map data ©2020 100 ft

NOTE:

BOUNDARY REFERENCE WAS TAKEN FROM A PLAT PREPARED BY HAYES JAMES & ASSOCIATES PREPARED FOR CAPTURA PROPERTIES, LLC, DATED FEBRUARY 3, 2020.

HORIZONTAL DATUM IS NAD83 GEORGIA GRID WEST ZONE. VERTICAL DATUM IS NAVD83. ALL STATE PLANE DATUM WAS ESTABLISHED USING A TOPCON HIPER GPS RECEIVER AND THE eGPS NETWORK.

EXCEPT AS SPECIFICALLY STATED OR SHOWN ON THIS PLAT, THIS SURVEY DOES NOT PURPORT TO REFLECT ANY OF THE FOLLOWING WHICH MAY BE APPLICABLE TO THE SUBJECT PARCEL(S): EASEMENTS, BUILDING SETBACK LINES, RESTRICTIVE COVENANTS, SUBDIVISION RESTRICTIONS, ZONING OR OTHER LAND-USE REGULATIONS, AND ANY OTHER FACT(S) THAT AN ACCURATE AND CURRENT TITLE SEARCH MAY DISCLOSE.


INFORMATION REGARDING THE PRESENCE, SIZE AND LOCATION OF UNDERGROUND UTILITIES SHOWN HEREON HAS BEEN SHOWN BASED ON THE LOCATION OF THE ABOVE GROUND APPURTENANCES, AVAILABLE DESIGN PLANS, AND FLAGS AND PAINT PLACED BY THE UTILITY PROTECTION SERVICE. NO CERTIFICATION IS MADE AS TO THE ACCURACY OR THOROUGHNESS OF THE INFORMATION CONCERNING UNDERGROUND UTILITIES AND STRUCTURES SHOWN HEREON. PER GEORGIA LAW, THE UNDERGROUND UTILITIES PROTECTION SERVICE MUST BE CALLED PRIOR TO THE COMMENCEMENT OF ANY AND ALL EARTH DISTURBING ACTIVITIES.

PORTIONS OF THIS TRACT OF LAND LIES WITHIN ZONE AE (SPECIAL FLOOD HAZARD AREA) ACCORDING TO FEMA FLOOD INSURANCE RATE MAP PANEL NO. 13089C0086K EFFECTIVE AUGUST 15, 2019.

THIS SURVEY HAS BEEN PREPARED FOR THE EXCLUSIVE USE OF THE PERSON, PERSONS OR ENTITIES NAMED HEREON. NO EXPRESSED OR IMPLIED WARRANTIES WITH RESPECT TO THE INFORMATION SHOWN HEREON IS TO BE EXTENDED TO ANY OTHER PERSON, PERSONS OR ENTITIES WITHOUT AN EXPRESSED RECERTIFICATION BY THE SURVEYOR OF RECORD.

DISTANCES SHOWN ON THE PLAT ARE GROUND DISTANCES.

CONTOURS ARE AT 1' INTERVALS.




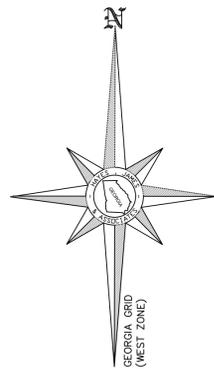


LEGEND

LINE TYPES	SYMBOLS
--- ADJACENT PROPERTY LINE	FOC-B FIBER OPTIC CABLE BOX
- - - BUILDING SETBACK LINE	GY GUY WIRE
- - - CREEK LINE	HR HANDRAIL
- - - CURB AND GUTTER (C&G)	HW HEAD WALL
- - - EDGE OF GRAVEL	IPS IRON PIN SET
- - - FENCE LINE	JB JUNCTION BOX
- - - FM FORCED MAIN	LLL LAND LOT LINE
- - - FO FIBER OPTIC	LOT SUBDIVISION LOT #
- - - G GAS MAIN	LP LIGHT POLE
- - - INDEX CONTOUR	MAR-FO FIBER OPTIC CABLE MARKER
- - - INTERMEDIATE CONTOUR	MB MAILBOX
- - - LAND LOT LINE	OCS OUTLET CONTROL STRUCTURE
- - - OVERHEAD POWER LINE	OTF OPEN TOP PIPE FOUND
- - - SANITARY SEWER PIPE	PV POST INDICATOR VALVE
- - - SITE WALL	PM POWER METER
- - - STORM SEWER PIPE	PP POWER POLE
- - - SUBJECT PROPERTY LINE	RF REBAR FOUND
- - - TELEPHONE LINE	RS REBAR SET
- - - WATER MAIN	RWM RIGHT-OF-WAY MONUMENT
SYMBOLS	SBMH SOUTHERN BELL MANHOLE
CLF CHAIN LINK FENCE	SIGN TRAFFIC SIGN
CMP CORRUGATED METAL PIPE	SSE SANITARY SEWER EASEMENT
CO CLEAN OUT	SSMH SANITARY SEWER MANHOLE
CTF CRAMPED TOP PIPE FOUND	SWCB SINGLE WING CATCH BASIN
CTV CABLE TV PEDESTAL	TM TELEPHONE MARKER
DE DRAINAGE EASEMENT	TPED TELEPHONE PEDESTAL
DI DROP INLET	TRAF TRANSFORMER
DIP DUCTILE IRON PIPE	TSB TRAFFIC SIGNAL BOX
DIPR PIPE DIRECTION	WM WATER METER
DWCB DOUBLE WING CATCH BASIN	WV WATER VALVE
	WVT WATER VAULT

TREE SYMBOLS

BE BEECH	CH CHERRY
DW DOGWOOD	HO HOLLY
MAG MAGNOLIA	O OAK
P PINE	PO POPLAR
SG SWEET GUM	

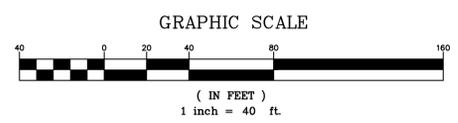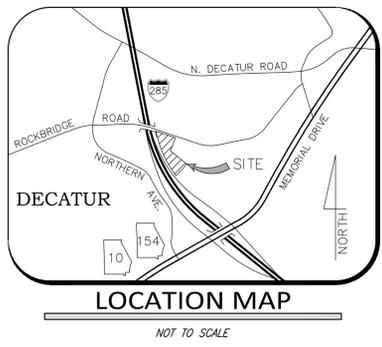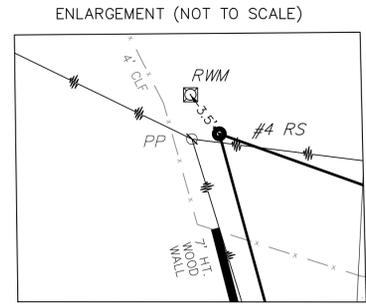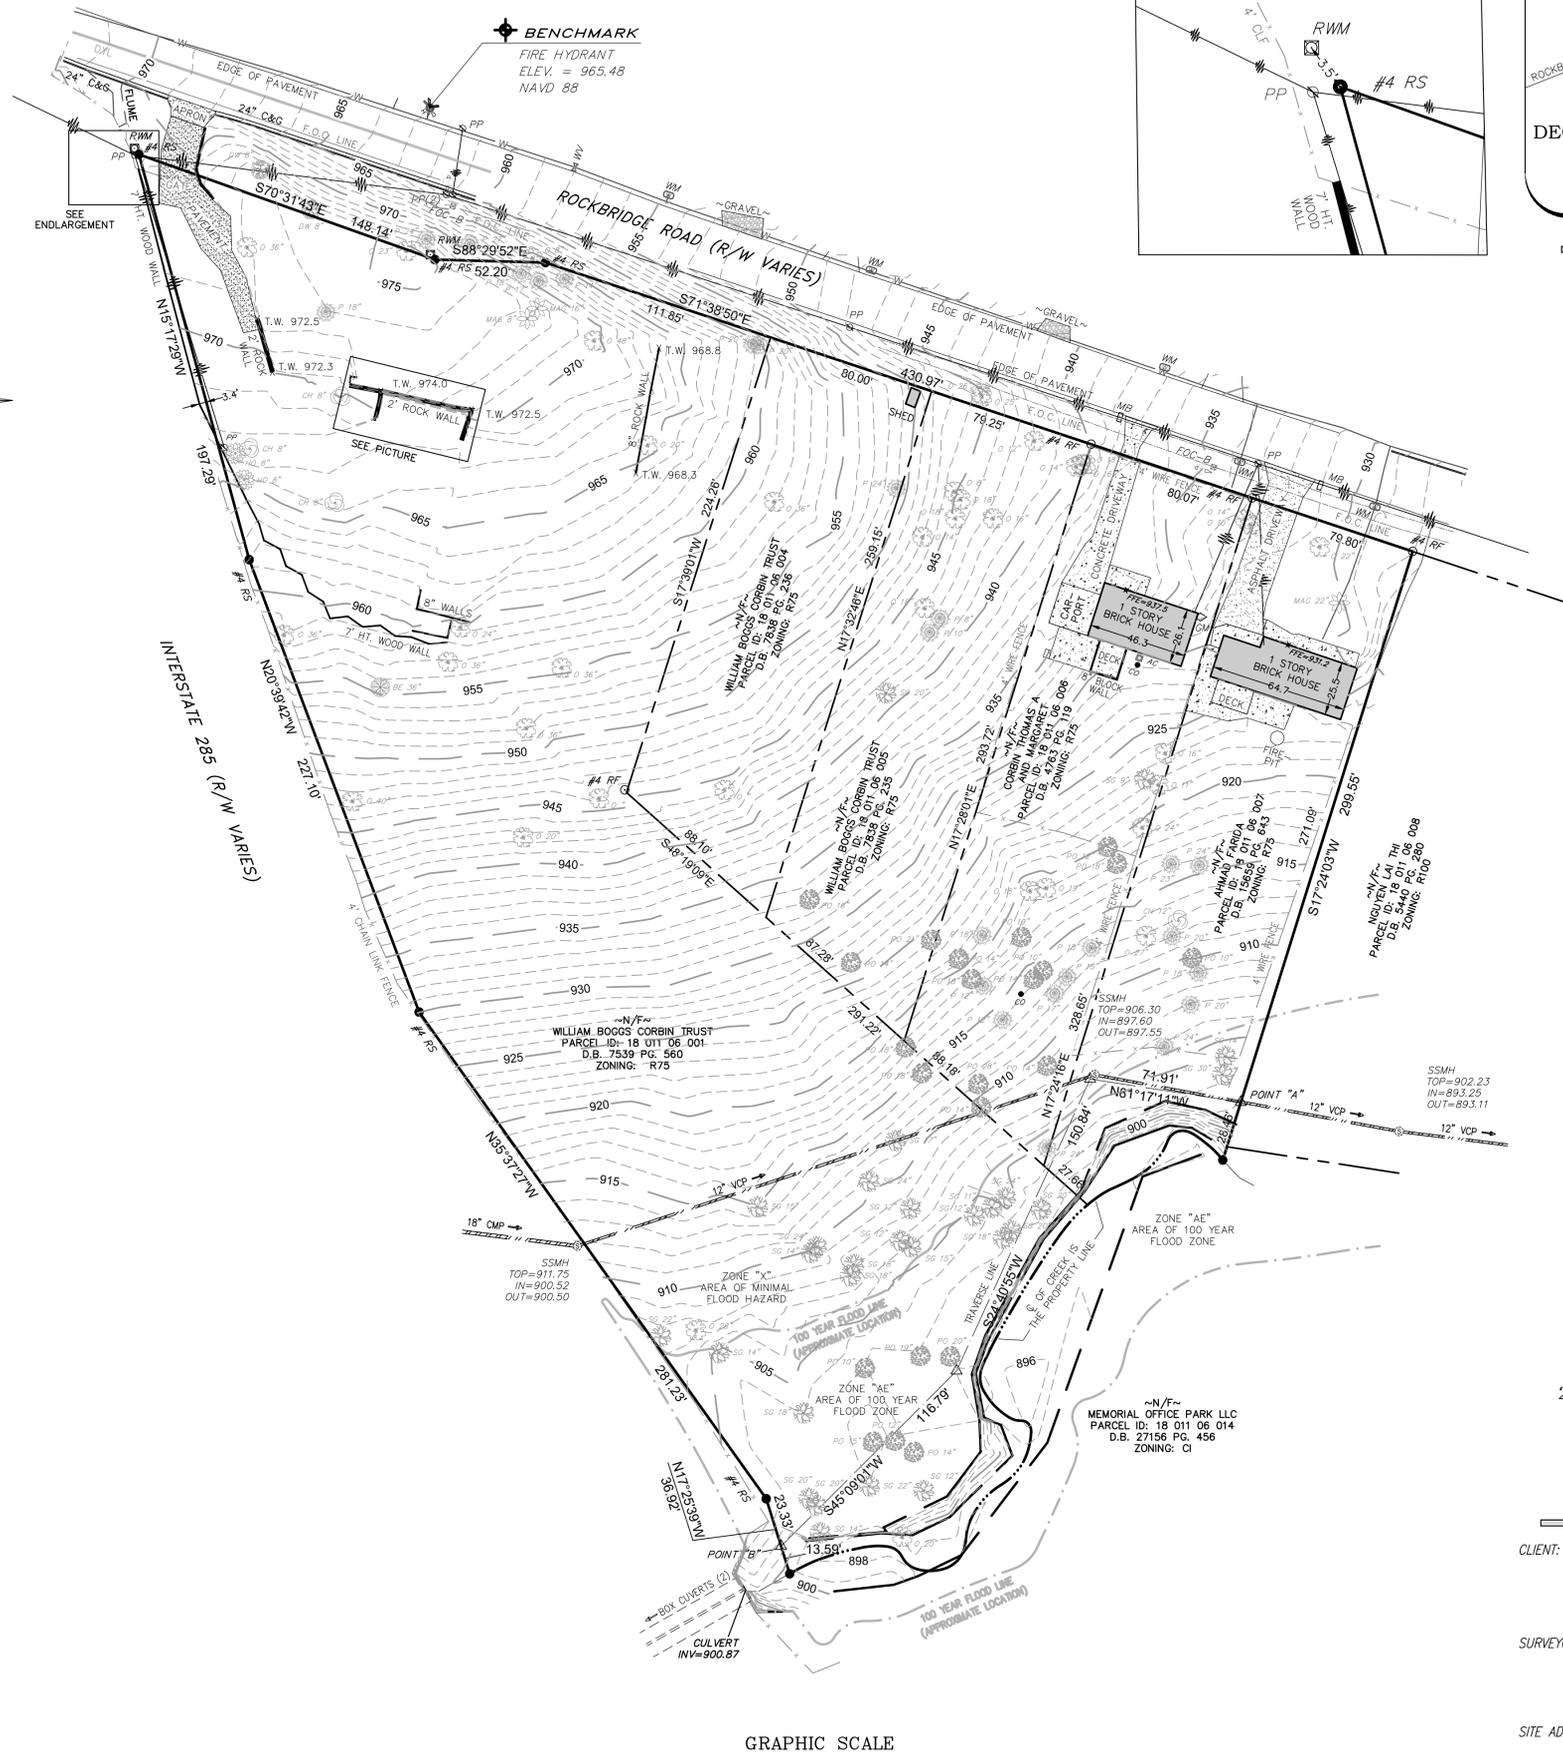

AREA
4.882 ACRES
212,653 SQ. FT.
ZONING MR-2

SITE DATA

CLIENT:	CAPTURA PROPERTIES, LLC 160 CLAIREMONT AVENUE SUITE 200 DECATUR, GEORGIA 30030 785.282.2772
SURVEYOR:	HAYES JAMES & ASSOCIATES 4145 SHACKLEFORD ROAD SUITE 300 NORCROSS, GEORGIA 30093 www.hayesjames.com
SITE ADDRESS:	3581 ROCKBRIDGE ROAD STONE MOUNTAIN, GEORGIA 30083
PROPERTY I.D.	18 011 06 001

TOPOGRAPHIC MAP
CAPTURA PROPERTIES, LLC

PROJECT LOCATION
Land lot(s): 11TH
District: 18TH
Section
City: DECATUR
County: DEKALB
State: GEORGIA




Project #: 20-005
Drawn By: H.D.W.
Checked By: S.M.H.
Scale: 1" = 40'
Date: FEBRUARY 10, 2020

NO.	DATE	REVISIONS	DESCRIPTION
1			
2			
3			
4			
5			
6			
7			
8			
9			
10			

© Copyright 2019 HAYES, JAMES & ASSOCIATES, INC.
This drawing and their reproductions are the property of the engineer and may not be reproduced, published, or used in whole or in part without the written permission of the engineer.
Sheet Number **1 of 1**

Hayes James
ENGINEERS, PLANNERS & SURVEYORS
4145 SHACKLEFORD ROAD
SUITE 300
NORCROSS, GEORGIA 30093
TEL: (770) 923-1600
FAX: (770) 923-4202
CERTIFICATE OF AUTHORIZATION:
NO. LSF000255

160 CLAIREMONT AVENUE
DECATUR, GA 30030
Phone: 785.282.2772

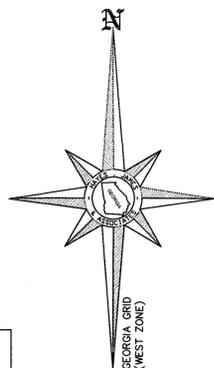

THIS BLOCK RESERVED FOR CLERK OF SUPERIOR COURT



GEORGIA CERTIFICATION

This survey was prepared in conformity with the Technical Standards for Property Surveys in Georgia as set forth in chapter 180-7 of the rules of the Georgia Board of Registration for Professional Engineers and Land Surveyors and as set forth in the Georgia Plat Act O.C.G.A. 43-6-67.

Steven M. Hardy
Steven M. Hardy
Georgia Land Surveyor No. 2662

NOTE:

BOUNDARY REFERENCE WAS TAKEN FROM A PLAT PREPARED BY CHARLES C. CORBIN, JR., RLS NO. 1744, DATED DECEMBER 31, 1992 RECORDED IN PLAT BOOK 7539, PAGE 560 OF DEKALB COUNTY, GEORGIA RECORDS.
HORIZONTAL DATUM IS NAD83 GEORGIA GRID WEST ZONE. VERTICAL DATUM IS NAVD83. ALL STATE PLANE DATUM WAS ESTABLISHED USING A TOPOCON HIPER GPS RECEIVER AND THE GPS NETWORK.
EXCEPT AS SPECIFICALLY STATED OR SHOWN ON THIS PLAT, THIS SURVEY DOES NOT PURPORT TO REFLECT ANY OF THE FOLLOWING WHICH MAY BE APPLICABLE TO THE SUBJECT PARCEL(S): EASEMENTS, BUILDING SETBACK LINES, RESTRICTIVE COVENANTS, SUBDIVISION RESTRICTIONS, ZONING OR OTHER LAND-USE REGULATIONS; AND ANY OTHER FACT(S) THAT AN ACCURATE AND CURRENT TITLE SEARCH MAY DISCLOSE.
INFORMATION REGARDING THE PRESENCE, SIZE AND LOCATION OF UNDERGROUND UTILITIES SHOWN HEREON HAS BEEN SHOWN BASED ON THE LOCATION OF THE ABOVE GROUND APPURTENANCES, AVAILABLE DESIGN PLANS, AND FLAGS AND PAINT PLACED BY THE UTILITY PROTECTION SERVICE. NO CERTIFICATION IS MADE AS TO THE ACCURACY OR THOROUGHNESS OF THE INFORMATION CONCERNING UNDERGROUND UTILITIES AND STRUCTURES SHOWN HEREON. PER GEORGIA LAW, THE UNDERGROUND UTILITIES PROTECTION SERVICE MUST BE CALLED PRIOR TO THE COMMENCEMENT OF ANY AND ALL EARTH DISTURBING ACTIVITIES.
PORTIONS OF THIS TRACT OF LAND LIES WITHIN ZONE AE (SPECIAL FLOOD HAZARD AREA) ACCORDING TO FEMA FLOOD INSURANCE RATE MAP PANEL NO. 13089C0086K EFFECTIVE AUGUST 15, 2019.
THIS SURVEY HAS BEEN PREPARED FOR THE EXCLUSIVE USE OF THE PERSON, PERSONS OR ENTITIES NAMED HEREON. NO EXPRESSED OR IMPLIED WARRANTIES WITH RESPECT TO THE INFORMATION SHOWN HEREON IS TO BE EXTENDED TO ANY OTHER PERSON, PERSONS OR ENTITIES WITHOUT AN EXPRESSED RECERTIFICATION BY THE SURVEYOR OF RECORD.
DISTANCES SHOWN ON THE PLAT ARE GROUND DISTANCES.

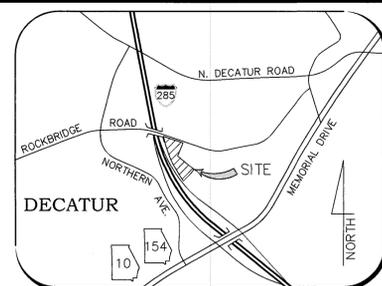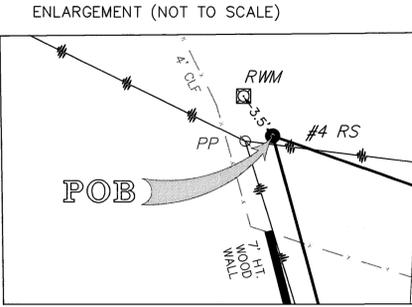

LOCATION MAP

NOT TO SCALE


SITE DATA

CLIENT: CAPTURA PROPERTIES, LLC
160 CLAIREMONT AVENUE
SUITE 200
DECATUR, GEORGIA 30030
785.282.2772
SURVEYOR: HAYES JAMES & ASSOCIATES
4145 SHACKLEFORD ROAD
SUITE 300
NORCROSS, GEORGIA 30093
www.hayesjames.com
SITE ADDRESS: 3581 ROCKBRIDGE ROAD
STONE MOUNTAIN, GEORGIA 30088
PROPERTY I.D. 18 011 06 001

AREA
4.882± ACRES
212,653± SQ. FT.
ZONING MR-2
(PROPOSED)

TECHNICAL DATA

DATE OF SURVEY: JANUARY 2020
EQUIPMENT USED: NIKON DTM 521
ANGULAR ERROR: 0'00'30"±
PRECISION: 1: 10,000+
TYPE OF ADJUSTMENT: COMPASS RULE
PLAT CLOSURE: 1: 100,000+

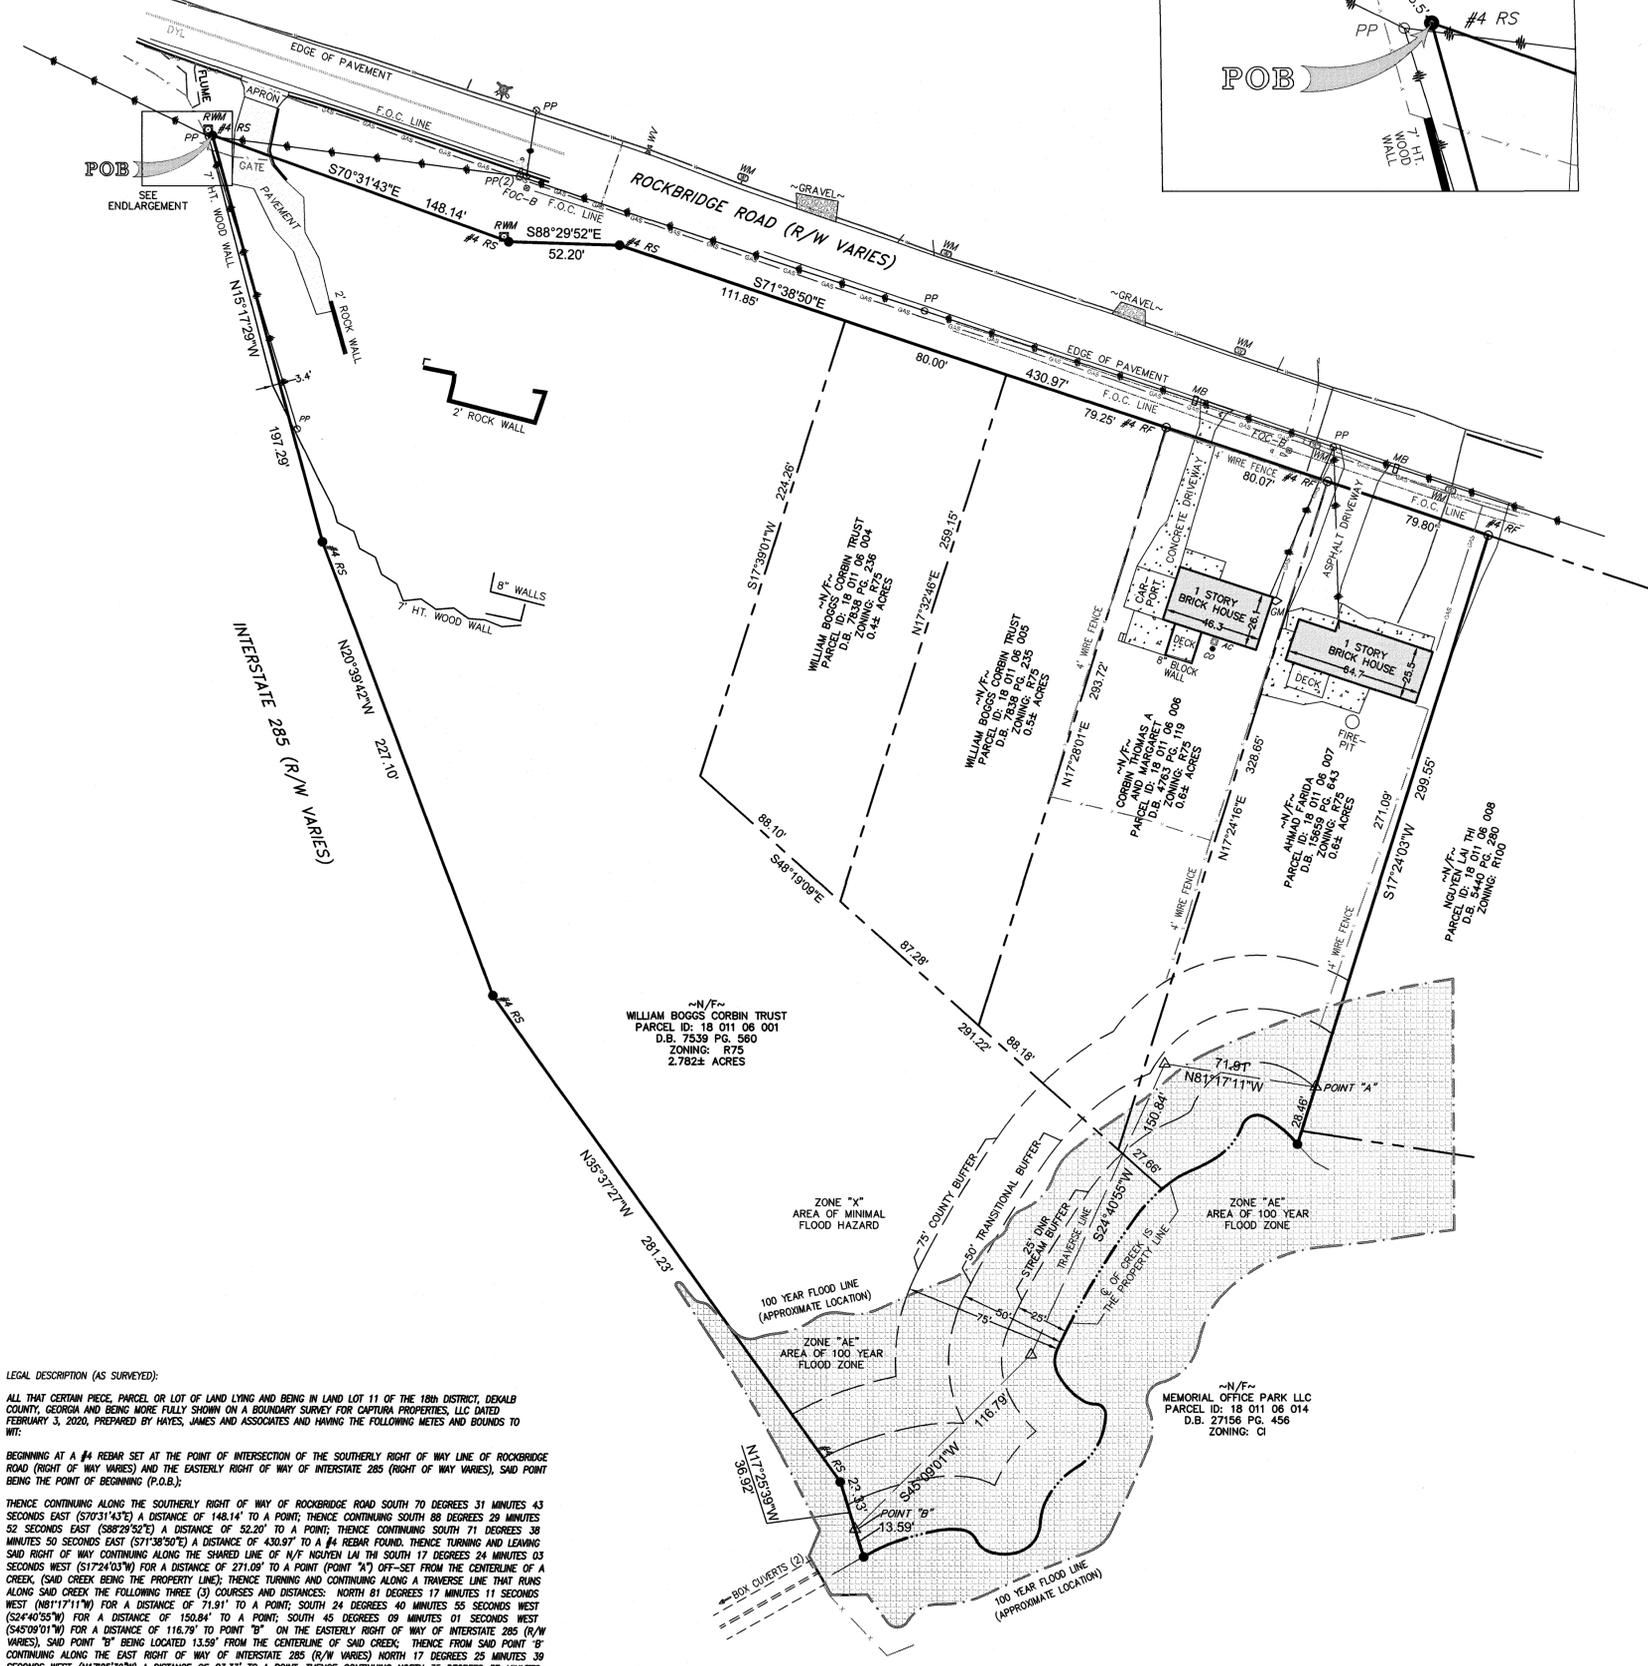


LEGEND

LINE TYPES	SYMBOLS
ADJACENT PROPERTY LINE	DWCB DOUBLE WING CATCH BASIN
BUILDING SETBACK LINE	FOC-B FIBER OPTIC CABLE BOX
CREEK LINE	GY GUY WIRE
CURB AND GUTTER (C&G)	HW HEAD WALL
EDGE OF GRAVEL	IPS IRON PIN SET
FENCE LINE	JB JUNCTION BOX
FORCED MAIN	LLL LAND LOT LINE
FIBER OPTIC	LOT SUBDIVISION LOT #
GAS MAIN	LP LIGHT POLE
INDEX CONTOUR	MAR-FD FIBER OPTIC CABLE MARKER
INTERMEDIATE CONTOUR	MB MAILBOX
LAND LOT LINE	OCS OUTLET CONTROL STRUCTURE
OVERHEAD POWER LINE	OTF OPEN TOP PIPE FOUND
SANITARY SEWER PIPE	PIV POST INDICATOR VALVE
SITE WALL	PM POWER METER
STORM SEWER PIPE	PP POWER POLE
SUBJECT PROPERTY LINE	RF REBAR FOUND
TELEPHONE LINE	RS REBAR SET
WATER MAIN	RWM RIGHT-OF-WAY MONUMENT
	SBMH SOUTHERN BELL MANHOLE
	SGN TRAFFIC SIGN
	SSE SANITARY SEWER EASEMENT
	SSMH SANITARY SEWER MANHOLE
	SWCB SINGLE WING CATCH BASIN
	TM TELEPHONE MARKER
	TPED TELEPHONE PEDESTAL
	TRFD TRANSFORMER
	TSB TRAFFIC SIGNAL BOX
	WM WATER METER
	WV WATER VALVE
	WLT WATER VAULT

LEGAL DESCRIPTION (AS SURVEYED):
ALL THAT CERTAIN PIECE, PARCEL, OR LOT OF LAND LYING AND BEING IN LAND LOT 11 OF THE 18TH DISTRICT, DEKALB COUNTY, GEORGIA AND BEING MORE FULLY SHOWN ON A BOUNDARY SURVEY FOR CAPTURA PROPERTIES, LLC DATED FEBRUARY 3, 2020, PREPARED BY HAYES, JAMES AND ASSOCIATES AND HAVING THE FOLLOWING METES AND BOUNDS TO WIT:
BEGINNING AT A #4 REBAR SET AT THE POINT OF INTERSECTION OF THE SOUTHERLY RIGHT OF WAY LINE OF ROCKBRIDGE ROAD (RIGHT OF WAY VARIES) AND THE EASTERLY RIGHT OF WAY OF INTERSTATE 285 (RIGHT OF WAY VARIES), SAID POINT BEING THE POINT OF BEGINNING (P.O.B.);
THENCE CONTINUING ALONG THE SOUTHERLY RIGHT OF WAY OF ROCKBRIDGE ROAD SOUTH TO DEGREES 31 MINUTES 43 SECONDS EAST (S70°31'43"E) A DISTANCE OF 148.14' TO A POINT; THENCE CONTINUING SOUTH 88 DEGREES 29 MINUTES 52 SECONDS EAST (S88°29'52"E) A DISTANCE OF 52.20' TO A POINT; THENCE CONTINUING SOUTH 71 DEGREES 38 MINUTES 50 SECONDS EAST (S71°38'50"E) A DISTANCE OF 430.97' TO A #4 REBAR FOUND, THENCE TURNING AND LEAVING SAID RIGHT OF WAY CONTINUING ALONG THE SHARED LINE OF N/F NORTHEN LA TH SOUTH 17 DEGREES 24 MINUTES 03 SECONDS WEST (S17°24'03"W) FOR A DISTANCE OF 271.09' TO A POINT (POINT "A") OFF-SET FROM THE CENTERLINE OF A CREEK, (SAID CREEK BEING THE PROPERTY LINE); THENCE TURNING AND CONTINUING ALONG A TRAVERSE LINE THAT RUNS ALONG SAID CREEK THE FOLLOWING THREE (3) COURSES AND DISTANCES: NORTH 81 DEGREES 17 MINUTES 11 SECONDS WEST (N81°17'11"W) FOR A DISTANCE OF 71.91' TO A POINT; SOUTH 24 DEGREES 40 MINUTES 55 SECONDS WEST (S24°40'55"W) FOR A DISTANCE OF 150.84' TO A POINT; SOUTH 45 DEGREES 09 MINUTES 01 SECONDS WEST (S45°09'01"W) FOR A DISTANCE OF 116.79' TO A POINT (POINT "B") ON THE EASTERLY RIGHT OF WAY OF INTERSTATE 285 (R/W VARIES); SAID POINT "B" BEING LOCATED 13.59' FROM THE CENTERLINE OF SAID CREEK; THENCE FROM SAID POINT "B" CONTINUING ALONG THE EAST RIGHT OF WAY OF INTERSTATE 285 (R/W VARIES) NORTH 17 DEGREES 25 MINUTES 39 SECONDS WEST (N17°25'39"W) A DISTANCE OF 23.33' TO A POINT; THENCE CONTINUING NORTH 35 DEGREES 37 MINUTES 22 SECONDS WEST (N35°37'22"W) A DISTANCE OF 281.23' TO A POINT; THENCE CONTINUING NORTH 20 DEGREES 39 MINUTES 42 SECONDS WEST (N20°39'42"W) A DISTANCE OF 227.10' TO A POINT; THENCE CONTINUING NORTH 15 DEGREES 17 MINUTES 29 SECONDS WEST (N15°17'29"W) A DISTANCE OF 197.29' TO THE POINT OF BEGINNING (P.O.B.) AND CONTAINING 4.882± ACRES (212,653± SQ. FT.).

GRAPHIC SCALE

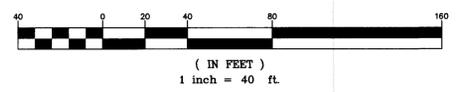

BOUNDARY SURVEY
CAPTURA PROPERTIES, LLC

PROJECT LOCATION

Land lot(s) : 11TH
District: 18TH
Section:
City: DECATUR
County: DEKALB
State: GEORGIA



Project #: 20-005
Drawn By: H.D.W.
Checked By: S.M.H.
Scale: 1" = 40'
Date: FEBRUARY 3, 2020


NO.	DATE	DESCRIPTION
1		
2		
3		
4		
5		
6		
7		
8		
9		
10		

© Copyright 2019 HAYES, JAMES & ASSOCIATES, INC.
This drawing and their reproductions are the property of the engineer and may not be reproduced, published, or used in whole or in part without the written permission of the engineer.
Sheet Number 1 of 1

Hayes James
ENGINEERS, PLANNERS & SURVEYORS
4145 SHACKLEFORD ROAD
SUITE 300
NORCROSS, GEORGIA 30093
TEL: (770) 923-1600
FAX: (770) 923-4202
CERTIFICATE OF AUTHORIZATION:
NO. LSF000255

160 CLAIREMONT AVENUE
DECATUR, GA 30030
Phone: 785.282.2772

I:\apps\survey\2020\20005_rockbridge_road\dwg\20-005_s.dwg
© 2017, HAYES, JAMES & ASSOCIATES

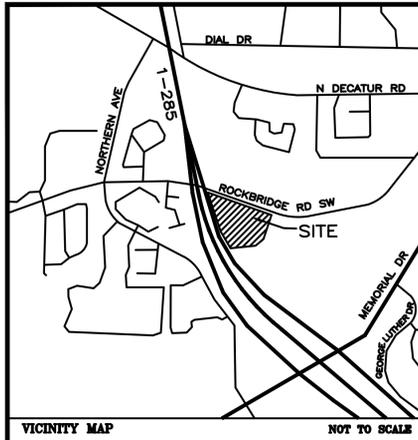

VICINITY MAP NOT TO SCALE

OWNER/DEVELOPER:

captura properties I, LLC
 160 CLAIREMONT AVE
 DECATUR, GA 30030
 CONTACT: GUS ABALO
 (786) 282-2772

ENGINEER:
 HAYES, JAMES & ASSOCIATES, INC.
 4145 SHACKLEFORD ROAD SUITE 300
 NORCROSS, GEORGIA 30093
 CONTACT: CHRISTIE SIMS/MARK BOND
 (770) 923-1600

PROJECT SITE = 4.87 ACRES
 PROJECT ADDRESS IS ROCKBRIDGE ROAD
 EXISTING ZONING = R-75
 PROPOSED ZONING = MR-2 (MEDIUM DENSITY RESIDENTIAL DISTRICT)

PROJECT USE IS 52 SINGLE FAMILY TOWNHOME UNITS
 MINIMUM LOT/UNIT WIDTH = 20'
 MINIMUM LOT AREA = 1,000 SFT
 MAXIMUM HEIGHT OF BUILDINGS = 3 STORIES OR 45'

12 DU/AC IN MR-2
 DU/AC FOR 4.87 AC = 58.44 DU/AC MAX
 PROPOSED DU/AC FOR PROJECT 4.87 AC = 10.68 DU/AC
 (52 RESIDENTIAL UNITS)

FRONT SETBACK = 12' ALONG ROCKBRIDGE ROAD
 SIDE SETBACK = 10'
 SIDE CORNER SETBACK ALONG I-285 = 10'
 REAR SETBACK = 15'
 NO TRANSITIONAL BUFFER REQUIRED BETWEEN MR-2 AND R-75 ZONING
 50 TRANSITIONAL BUFFER REQUIRED BETWEEN MR-2 AND C-1 ZONING




PARKING SPACES BASED ON MR-2 ZONING ORDINANCE
 RESIDENTIAL = 1.5 SPACES X 52 UNITS = 78 REQUIRED
 GUEST PARKING = 0.25 SPACES X 52 UNITS = 13 REQUIRED
 TOTAL PARKING REQUIRED = 91
 EACH UNIT HAS A ONE CAR GARAGE AND ONE OUTSIDE DRIVEWAY SPACE
 ADDITIONAL GUEST SPACES = 8
 TOTAL PARKING PROVIDED = 112

ARTICLE 27-5.5.1B STATES THAT OPEN SPACE REQUIREMENTS DO NOT APPLY TO RESIDENTIAL SUBDIVISIONS WITH LESS THAN 5 ACRES.
 THIS SITE HAS 4.87 ACRES - NO OPEN SPACE REQUIRED
 LOT COVERAGE = xx% (85% MAX ALLOWED)

NEW SIDEWALKS TO BE PROVIDED = 2,108 LF

DO NOT BEGIN CONSTRUCTION BEFORE NOTIFYING DEKALB COUNTY INSPECTIONS DEPARTMENT AT (404) 371-2117.

24 HR. EMERGENCY CONTACT: MR. GUS ABALO

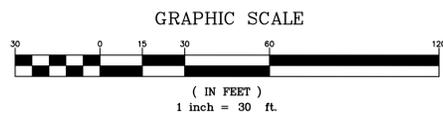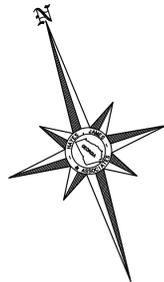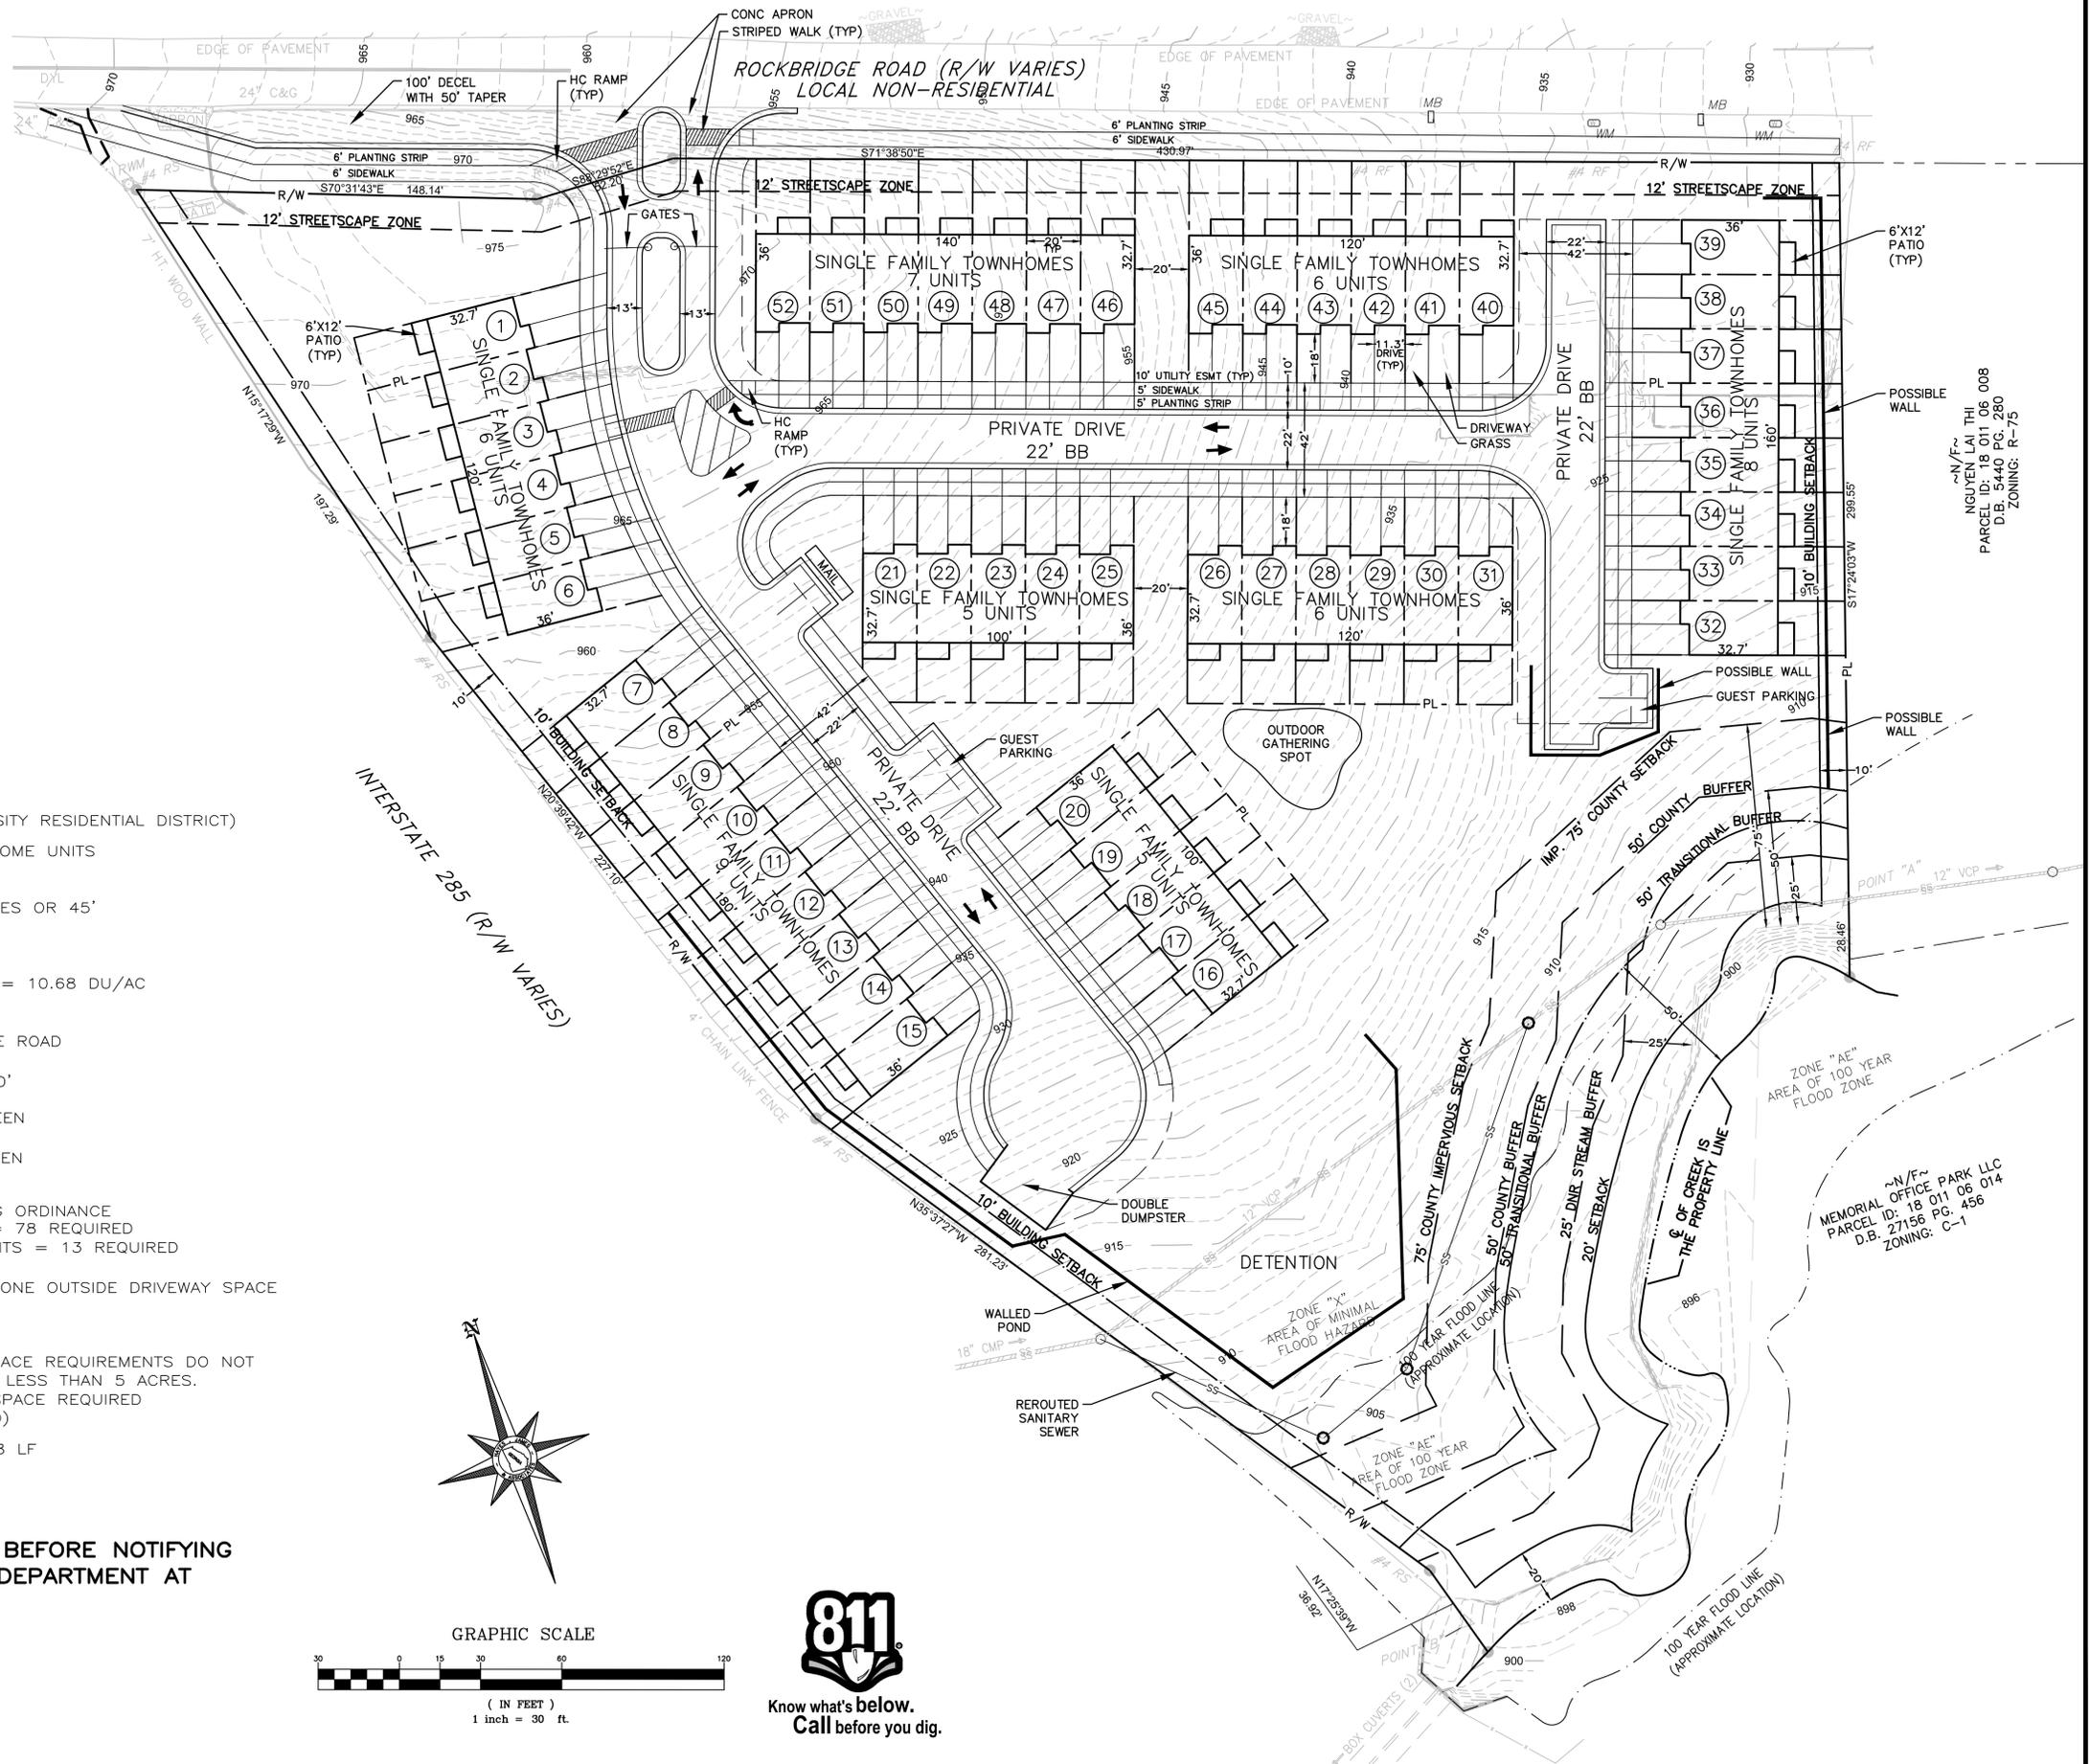

Know what's below.
 Call before you dig.

4145 SHACKLEFORD ROAD
 SUITE 300
 NORCROSS, GEORGIA 30093
 TEL: (770) 923-1600
 FAX: (770) 923-4202

captura properties I, LLC

160 CLAIREMONT AVE
 DECATUR, GA 30030

Contact: GUS ABALO
 (786) 282-2772

This document is prepared for the exclusive use of captura solar and shall not be relied on by any other person or entity.

No.	Revision	Description	By	Date
1				
2				
3				
4				
5				
6				
7				
8				
9				
10				
11				
12				
13				

© Copyright 2020 HAYES, JAMES & ASSOCIATES, INC.
 This drawing and their reproductions are the property of the engineer and may not be reproduced, published, or used in whole or in part without the written permission of the engineer.

FOR REVIEW ONLY
 NOT TO BE RELEASED FOR CONSTRUCTION

PRELIM ISSUE:
 3/17/2020

Project Title

ROCKBRIDGE ROAD

Project Location
 Address 3581 ROCKBRIDGE ROAD
 City, State Zip STONE MOUNTAIN, GA 30083
 Land Lot -
 District-Section -
 County DEKALB

Project No. 20-505
 Drawn By: KC
 Checked By: CS
 Initial Issue Date: XX-XX-XXXX

Sheet Title

REZONING EXHIBIT

Sheet Number

i:\proj\jmg\2020\20505e rockbridge.dwg\production\20505e.dwg 3/17/2020 8:36 AM normal.ctb kristin.hansen




REAR ELEVATION

3/16" = 1'-0"




FRONT ELEVATION

3/16" = 1'-0"

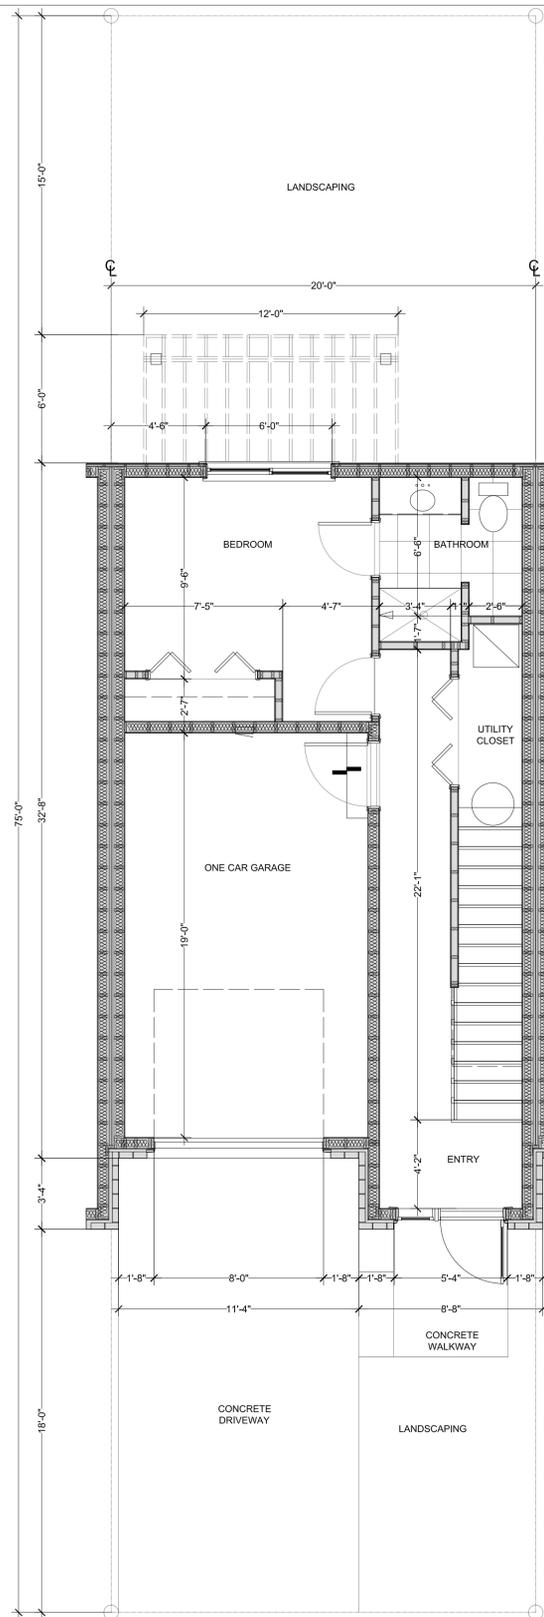


LEVEL 1 FLOOR PLAN

1/4" = 1'-0"

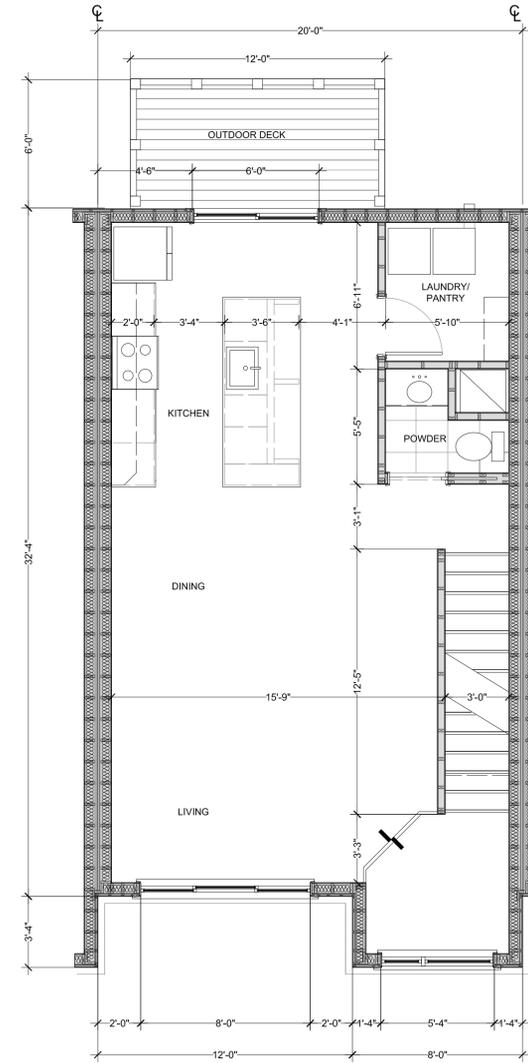

LEVEL 2 FLOOR PLAN

1/4" = 1'-0"

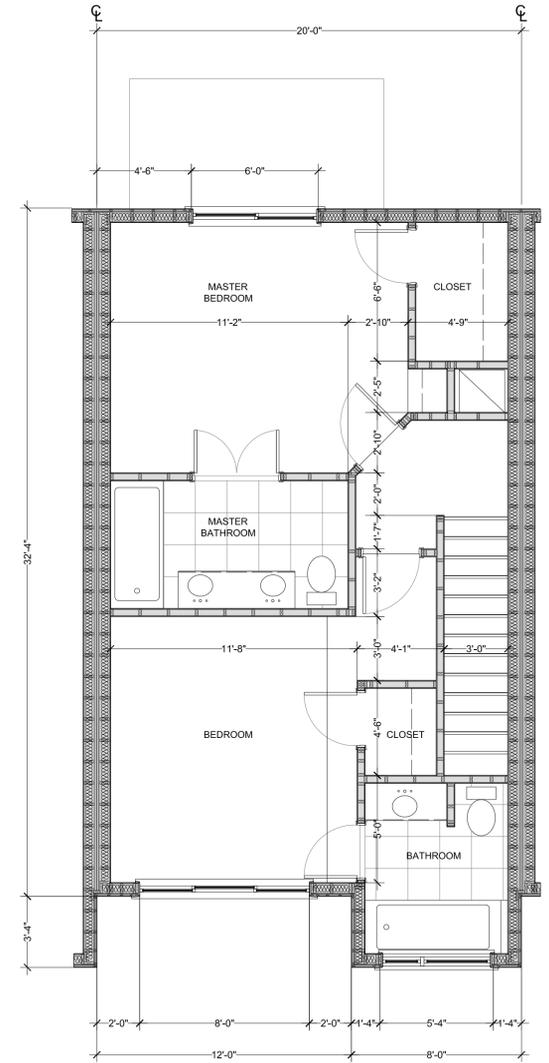

LEVEL 3 FLOOR PLAN

1/4" = 1'-0"

UNIT A - PARCELS 1 THRU 39

MR-2 ZONING DISTRICT
 SINGLE FAMILY ATTACHED UNIT - 3 BED/3.5 BATH/ 1 CAR GARAGE
 LOT WIDTH: 20'-0" (minimum 20'-0")
 LOT AREA: 1500SF (minimum 1000SF)
 LOT COVERAGE: 52.8% (maximum 85%)
 UNIT SIZE heated,living: 1560SF (minimum 1000SF)
 UNIT STORIES/HEIGHT: 3 stories/35'-6" (maximum 3 stories/ 45'-0")
 FRONT SETBACK: 18'-0" (minimum 10' maximum 20')
 REAR SETBACK: 15'-0" (10'-0" with alley/15'-0" without alley)

ROCKBRIDGE ROAD PROPOSED DEVELOPMENT

3581 ROCKBRIDGE ROAD
 STONE MOUNTAIN, GA 30083
 DEKALB COUNTY GEORGIA



PREPARED BY: LUIS MATALON AIA, NCARB, LEED AP (RA014115)
 FOR: CAPTURA PROPERTIES I, LLC
 MAR 22, 2020

