



2862 BUFORD HIGHWAY  
SUITE 200  
DULUTH, GEORGIA 30096  
(770) 925-0357

**SITE DATA:**

AREA: ±1.54 AC  
CURRENT ZONING: R-75 & C-2  
JURISDICTION: DEKALB COUNTY  
SCOTSDALE TIER 1 AND 2 OVERLAY  
DISTRICTS

PROPOSED ZONING: MR-1 MIXED  
RESIDENTIAL

TOTAL UNITS PROPOSED: 12 (6.67/AC)  
MR-1 BASE DENSITY = 8 UNITS/AC

PROPOSED TOWNHOMES: 8  
(2 CAR GARAGE, MIN 1,350 SF, MAXIMUM  
BUILDING HEIGHT 35')

PARKING REQUIRED: 10 SPACES  
PARKING PROVIDED 13 SPACES  
(8 GARAGE + 5 OFF STREET)

PROPOSED COTTAGES: 4  
(MIN 600 SF FLOOR AREA, MAX 1,200 SF  
GFA) BUILDING HT MAX PER DEKALB  
'COTTAGE' ZONING ORDINANCE

COTTAGES: MAX 60% LOT COVERAGE  
COTTAGE FOOTPRINT: ±800 SF (40%)

PARKING REQUIRED: 9 SPACES  
PARKING PROVIDED: 9 SPACES

ALL COTTAGES HAVE MAIN ENTRANCE  
FACING COMMON OPEN SPACE

ALL PROPOSED PARKING SPACES ARE 9'  
X 18', ALL PROPOSED DRIVE AISLES ARE  
24' WIDE

PROPOSED AMENDMENT OF OVERLAY  
DISTRICT TO CONVERT REAR ±0.66 AC  
TO SCOTSDALE TIER 1 OVERLAY

PROPOSED 5' FRONT, SIDE, REAR  
SETBACKS FOR COTTAGE HOMES  
PARCELS

NO PORTION OF THE SITE IS LOCATED  
WITHIN THE 100 YEAR FLOODPLAIN PER  
CURRENT FEMA FLOOD MAPS

THERE ARE NO STREAM ON SITE

PROJECT:

**SCOTSDALE COTTAGES AND TOWNHOMES**  
N. DECATUR ROAD AT WARREN AVENUE

REVISIONS DATE

REVISED	02/23/22
REVISED	05/04/22


DRAWING TITLE

SITE PLAN

DWG FILE: W/

DRAWN BY:	RG	DRAWING NO.
PROJECT NO.		SK-3
DATE:	10/22/21	
SCALE:	1"=50'	

CIVIL ENGINEERS \* LAND PLANNERS  
\* LANDSCAPE ARCHITECTS \* SURVEYORS

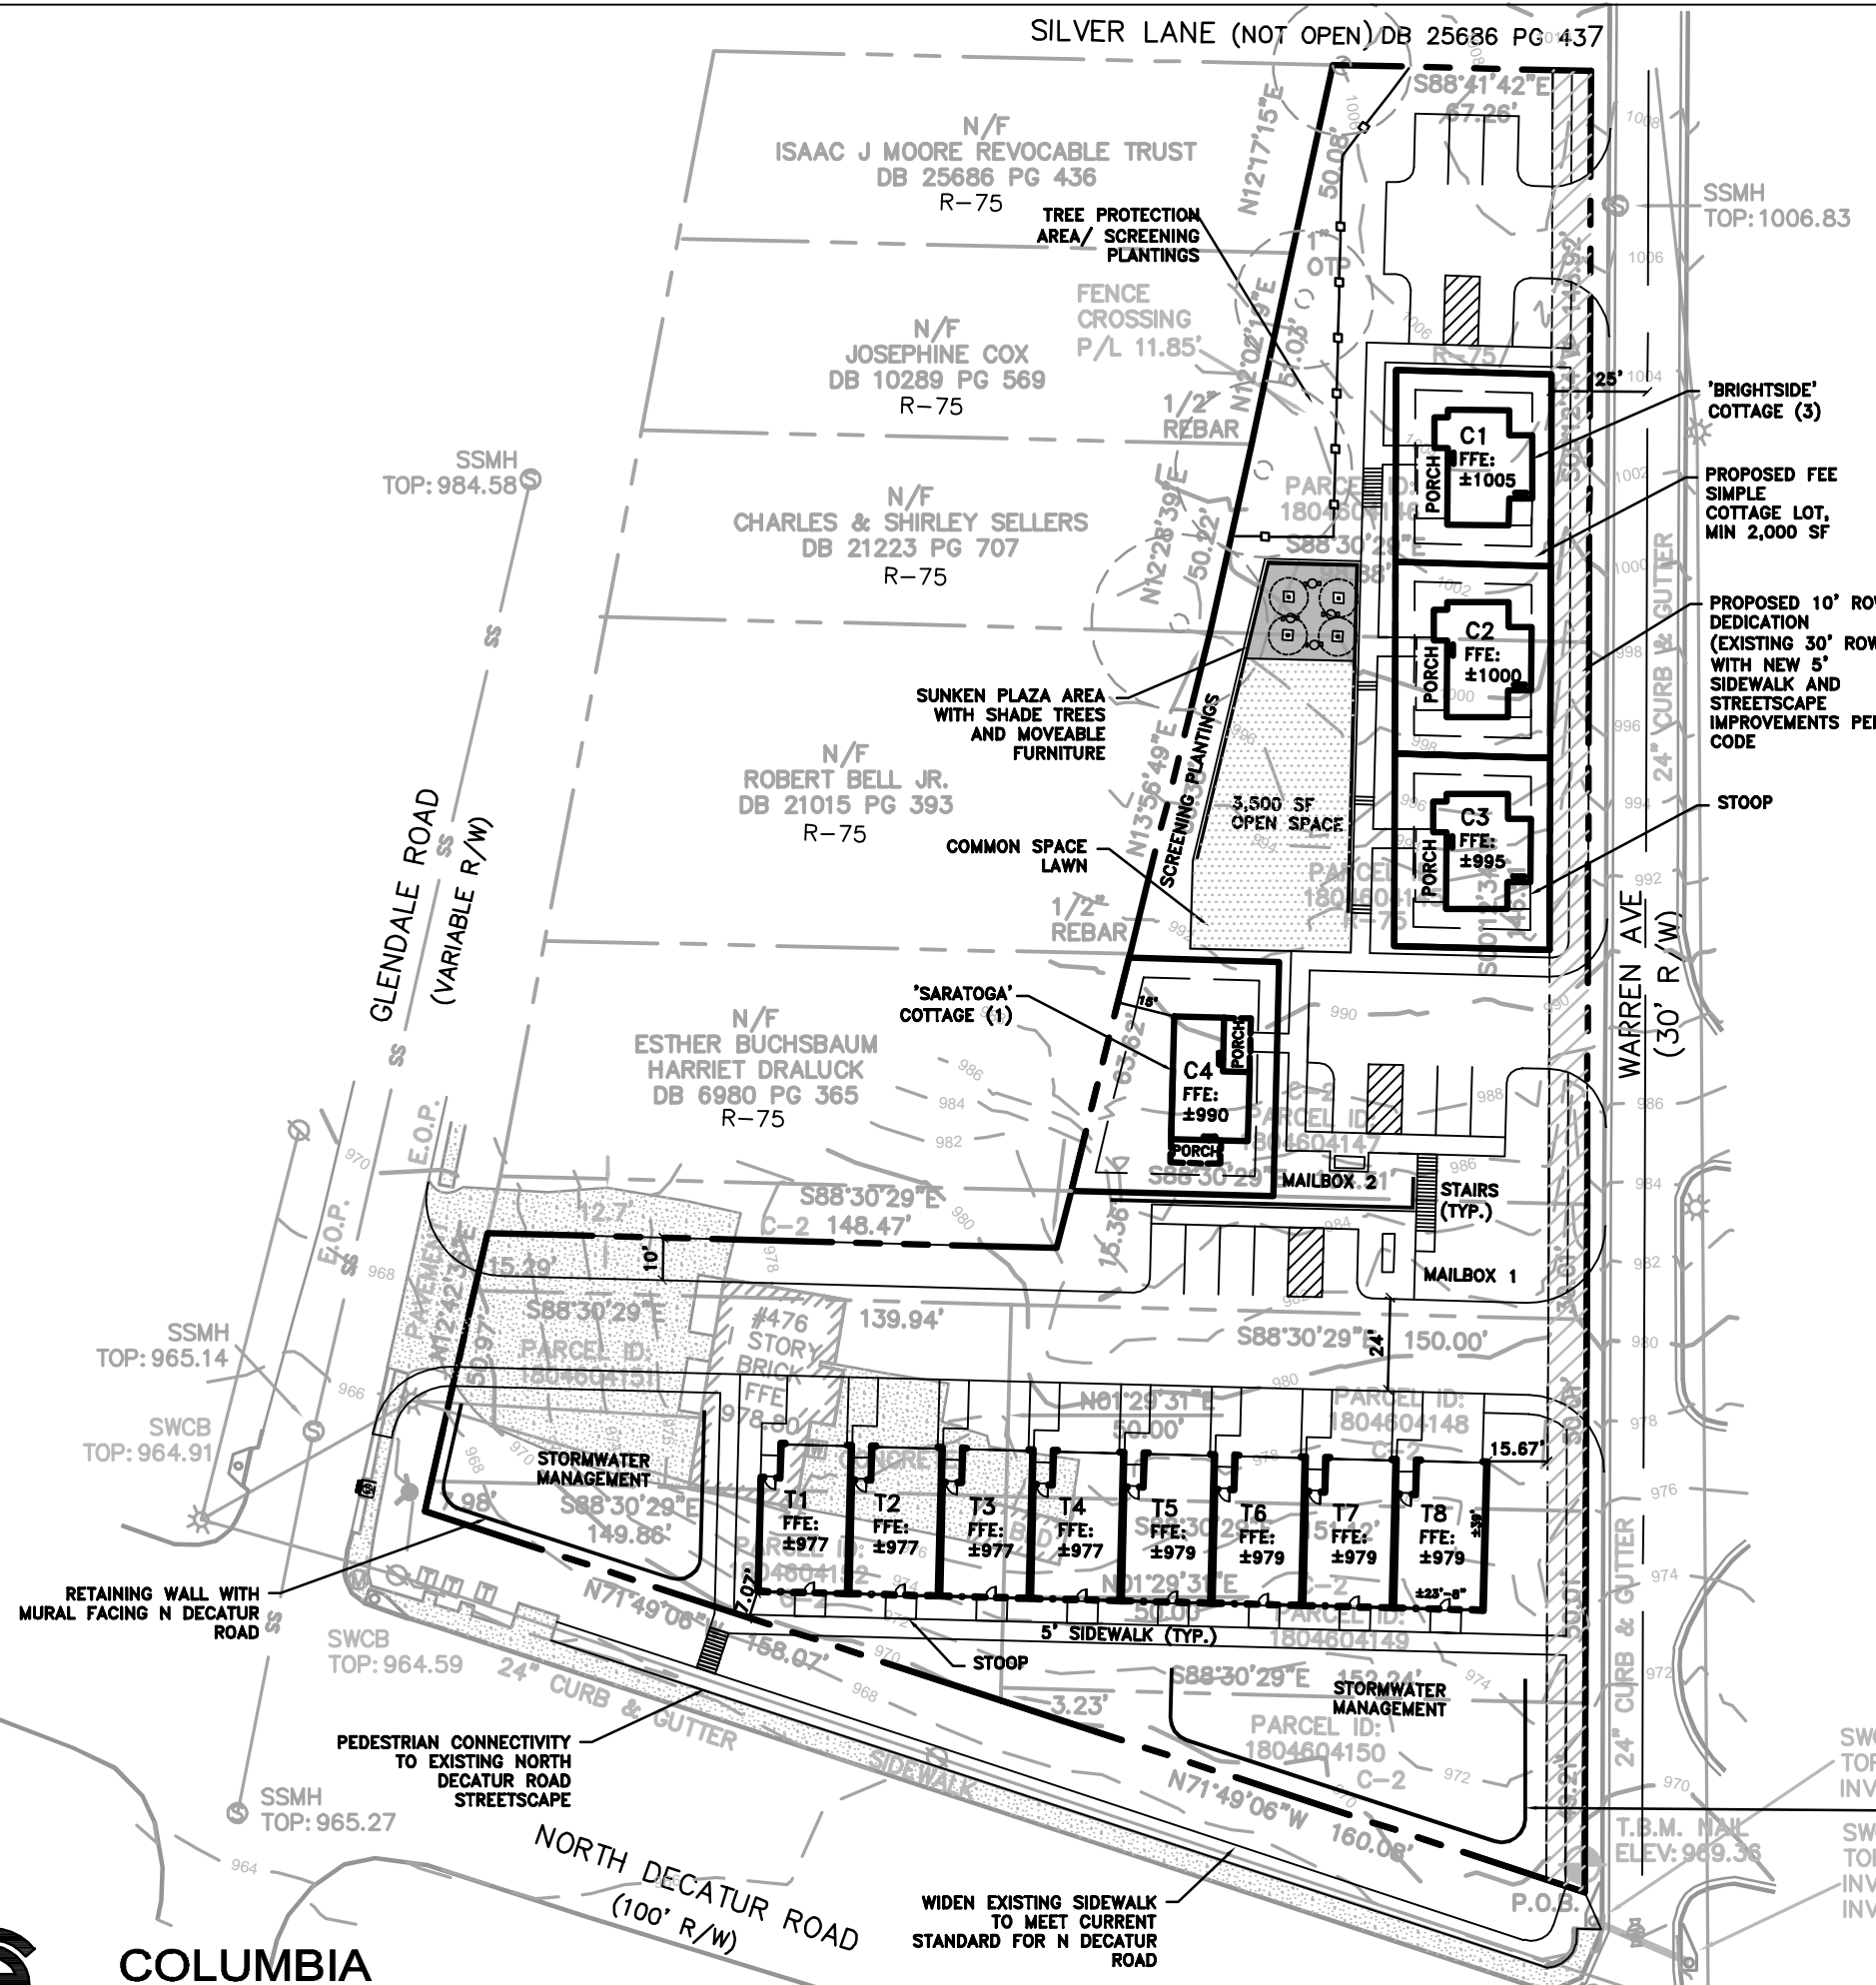

GLENDALE ROAD  
(VARIABLE R/W)

WARREN AVE  
(30' R/W)

NORTH DECATUR ROAD  
(100' R/W)

WIDEN EXISTING SIDEWALK  
TO MEET CURRENT  
STANDARD FOR N DECATUR  
ROAD

SSMH  
TOP: 965.14

SWCB  
TOP: 964.91

SSMH  
TOP: 964.59

SSMH  
TOP: 965.27

SWCB  
TOP: 968.61  
INV OUT: 964.95

RETAINING WALL WITH  
MURAL FACING N DECATUR  
ROAD

SWCB  
TOP: 968.20  
INV IN: 964.64  
INV OUT: 964.56

T.B.M. NAIL  
ELEV: 969.36

P.O.S.

N/F  
ISAAC J MOORE REVOCABLE TRUST  
DB 25686 PG 436  
R-75

N/F  
JOSEPHINE COX  
DB 10289 PG 569  
R-75

N/F  
CHARLES & SHIRLEY SELLERS  
DB 21223 PG 707  
R-75

N/F  
ROBERT BELL JR.  
DB 21015 PG 393  
R-75

N/F  
ESTHER BUCHSBAUM  
HARRIET DRALUCK  
DB 6980 PG 365  
R-75

T1  
FFE: ±977

T2  
FFE: ±977

T3  
FFE: ±977

T4  
FFE: ±977

T5  
FFE: ±979

T6  
FFE: ±979

T7  
FFE: ±979

T8  
FFE: ±979

C1  
FFE: ±1005

C2  
FFE: ±1000

C3  
FFE: ±995

C4  
FFE: ±990

'BRIGHTSIDE'  
COTTAGE (3)

PROPOSED FEE  
SIMPLE  
COTTAGE LOT,  
MIN 2,000 SF

PROPOSED 10' ROW  
DEDICATION  
(EXISTING 30' ROW)  
WITH NEW 5'  
SIDEWALK AND  
STREETSCAPE  
IMPROVEMENTS PER  
CODE

STOOP

'SARATOGA'  
COTTAGE (1)

COMMON SPACE  
LAWN

3,500 SF  
OPEN SPACE

SCREENING PLANTINGS

SUNKEN PLAZA AREA  
WITH SHADE TREES  
AND MOVEABLE  
FURNITURE

TREE PROTECTION  
AREA/  
SCREENING  
PLANTINGS

FENCE  
CROSSING  
P/L 11.85'

RETAINING WALL WITH  
MURAL FACING N DECATUR  
ROAD

PEDESTRIAN CONNECTIVITY  
TO EXISTING NORTH  
DECATUR ROAD  
STREETSCAPE

STORMWATER  
MANAGEMENT

STORMWATER  
MANAGEMENT

PARCEL ID:  
1804604150

PARCEL ID:  
1804604149

PARCEL ID:  
1804604148

PARCEL ID:  
1804604151

PARCEL ID:  
1804604152

PARCEL ID:  
18046042



**First Floor**


Living Room 14' x 13'  
 Kitchen 9' x 10'  
 Dining Alcove 8' x 6'  
 Storage 7' x 6'

**Second Floor** >5'


Bedroom 12' x 13'  
 Bathroom 1 full

**Total Heated Area** 992 sq ft

**Footprint** 20' x 32'

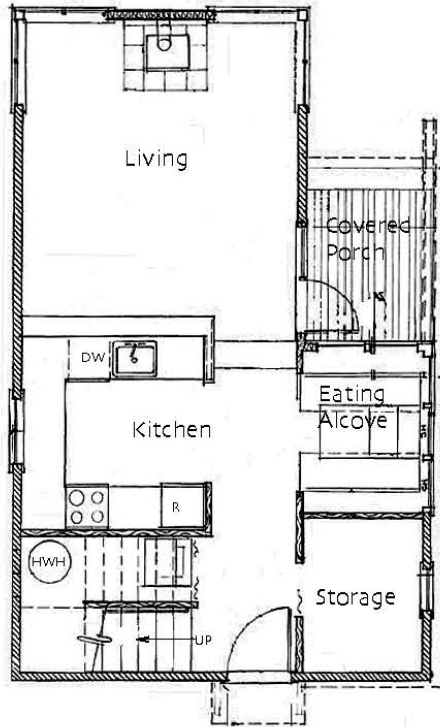

First Floor

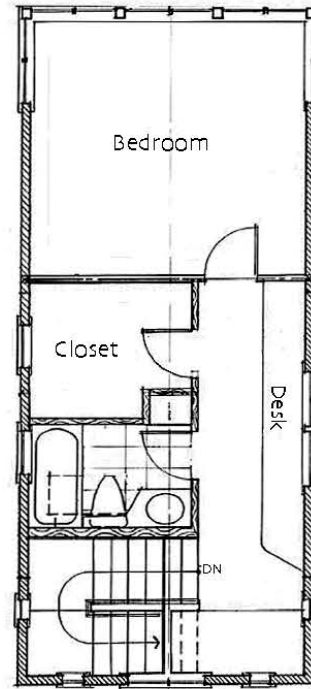

Second Floor



© 2007 Ross Chapin Architects • Sizes are approximate / Plans are subject to change