




 



TRAFFIC CALMING DISTRICT 19-15-00 PROPOSED DESIGN

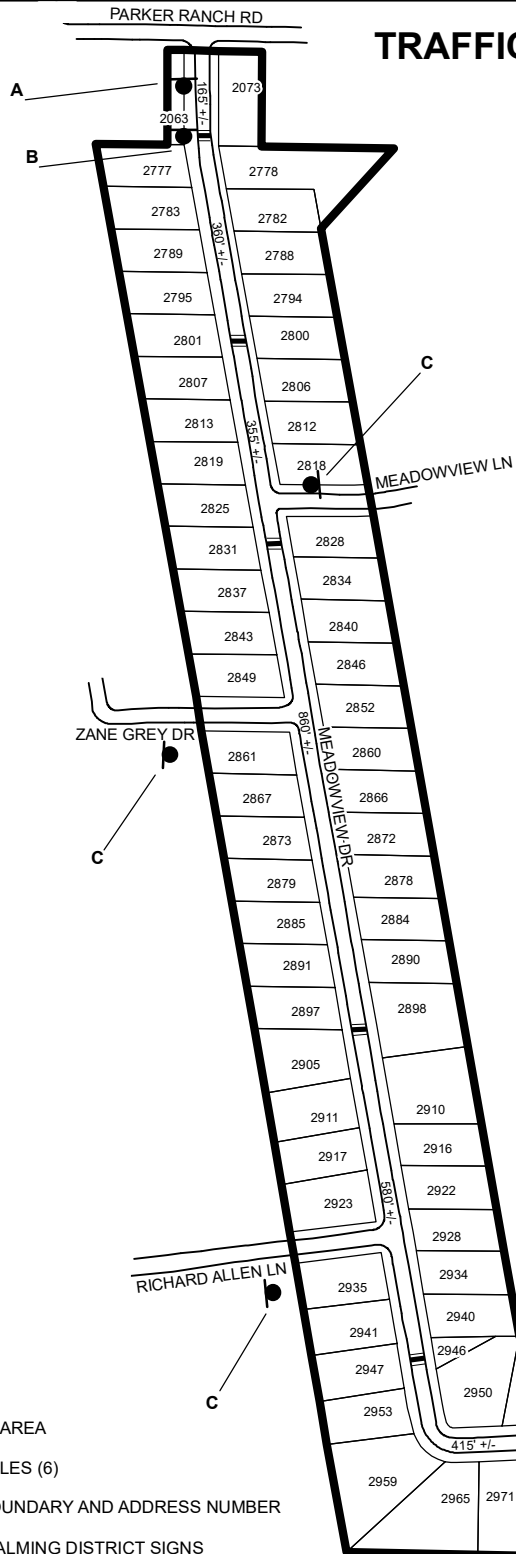


LEGEND

-  AFFECTED AREA
 -  SPEED TABLES (6)
 -  123 PARCEL BOUNDARY AND ADDRESS NUMBER
 -  A TRAFFIC CALMING DISTRICT SIGNS
 -  B SPEED HUMPS AHEAD SIGN AND ADVISORY 15 MPH SPEED PLAQUE
 -  C SPEED HUMP AHEAD SIGN, CROSS STREET, AND ADVISORY 15 MPH SPEED PLAQUE
- 123 +/- DISTANCE BETWEEN TRAFFIC CALMING MEASURES (CENTER TO CENTER) & DISTANCE BETWEEN TRAFFIC CALMING MEASURES AND END OF STREET

 NOTES:

- 1] NUMBER OF PARCELS IN AFFECTED AREA: 71
- 2] STREET(S) IN AFFECTED AREA: MEADOWVIEW DR, PARKER RANCH RD
- 3] EDGE OF TRAFFIC CALMING MEASURE NOT TO ENCROACH WITHIN 5' OF DRIVEWAY RETURNS

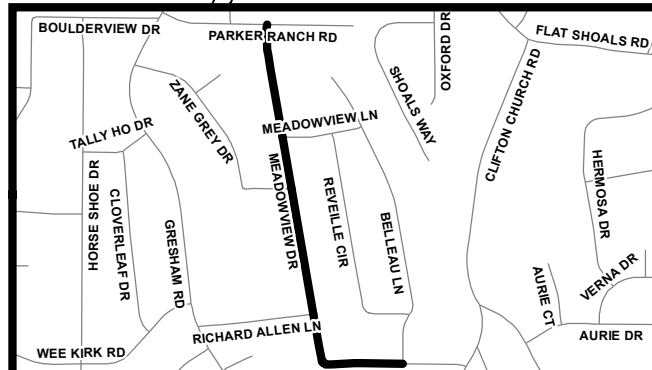

DEKALB COUNTY
TRANSPORTATION DIVISION
TRAFFIC CALMING SECTION

DRAWN BY: CH
REVIEWED BY: CH
REVIEWED BY:
REVIEWED BY:

SCALE: N.T.S.
Date: 8/13/2019

MEADOWVIEW DR
DIST: 15 TH LAND LOT: 108 & 117
COMMISSION DISTRICTS: 3 & 6