
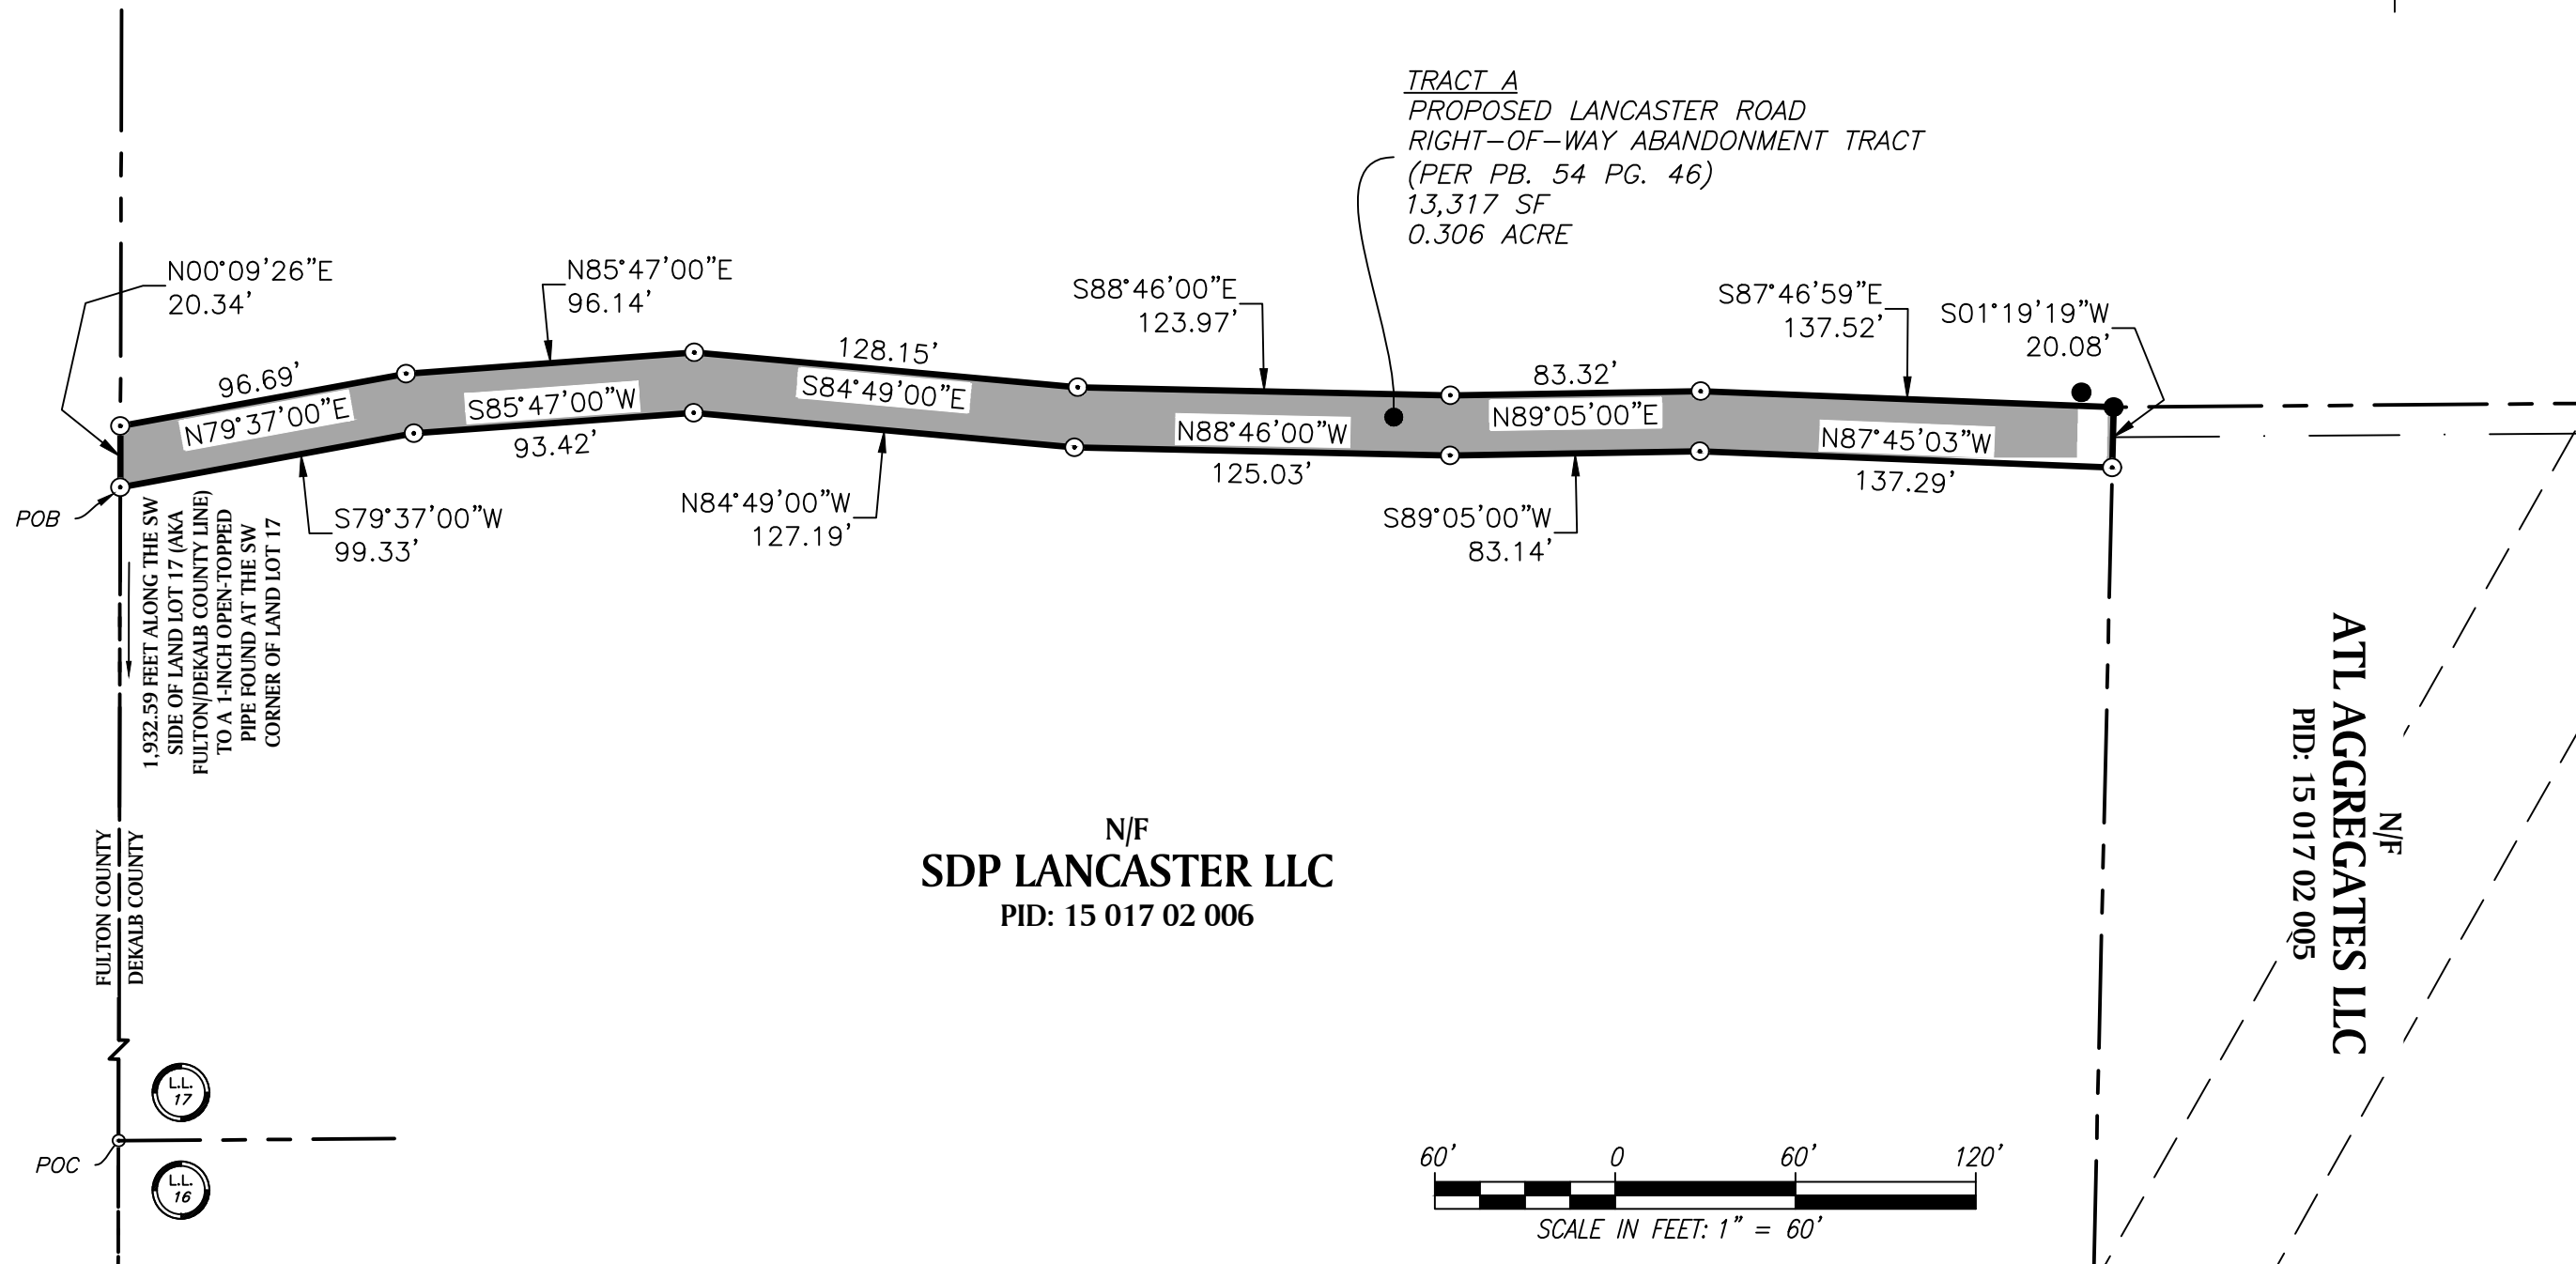


i:\2021\2021111\0 SURVEY\LANCASTER\_ABANDONMENT, MATT WORKING.CTB, MATTHEW ERWIN, 7/13/2022 4:09:19 PM

(FOR RECORDING PURPOSES ONLY)

N/F  
SDP LANCASTER LLC  
PID: 15 017 01 002

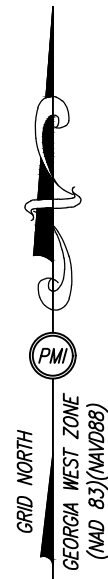

RIGHT-OF-WAY LAND SWAP EXHIBIT OF:  
LANCASTER ROAD  
ABANDONMENT TRACT FOR  
SDP LANCASTER, LLC & DEKALB COUNTY  
LAND LOT 17  
15TH DISTRICT  
DEKALB COUNTY, GEORGIA

PROJECT NUMBER: 2021111
DATE: 07.13.2022
FIELD DATE: 12.15.2021
DRAWN BY: MRE
CHECKED BY: MRE
FILE_NAME: LANCASTER_ABANDONMENT

LAND PLANNING  
SURVEYING & ENGINEERING  
TRANSPORTATION  
LANDSCAPE ARCHITECTURE  
854 Mt. Street  
Lawrenceville, Georgia 30046  
VOICES 770.962.7845  
FAX 770.962.7844  
WWW.PAULSONMITCHELL.COM

**PAULSON MITCHELL**  
INCORPORATED