
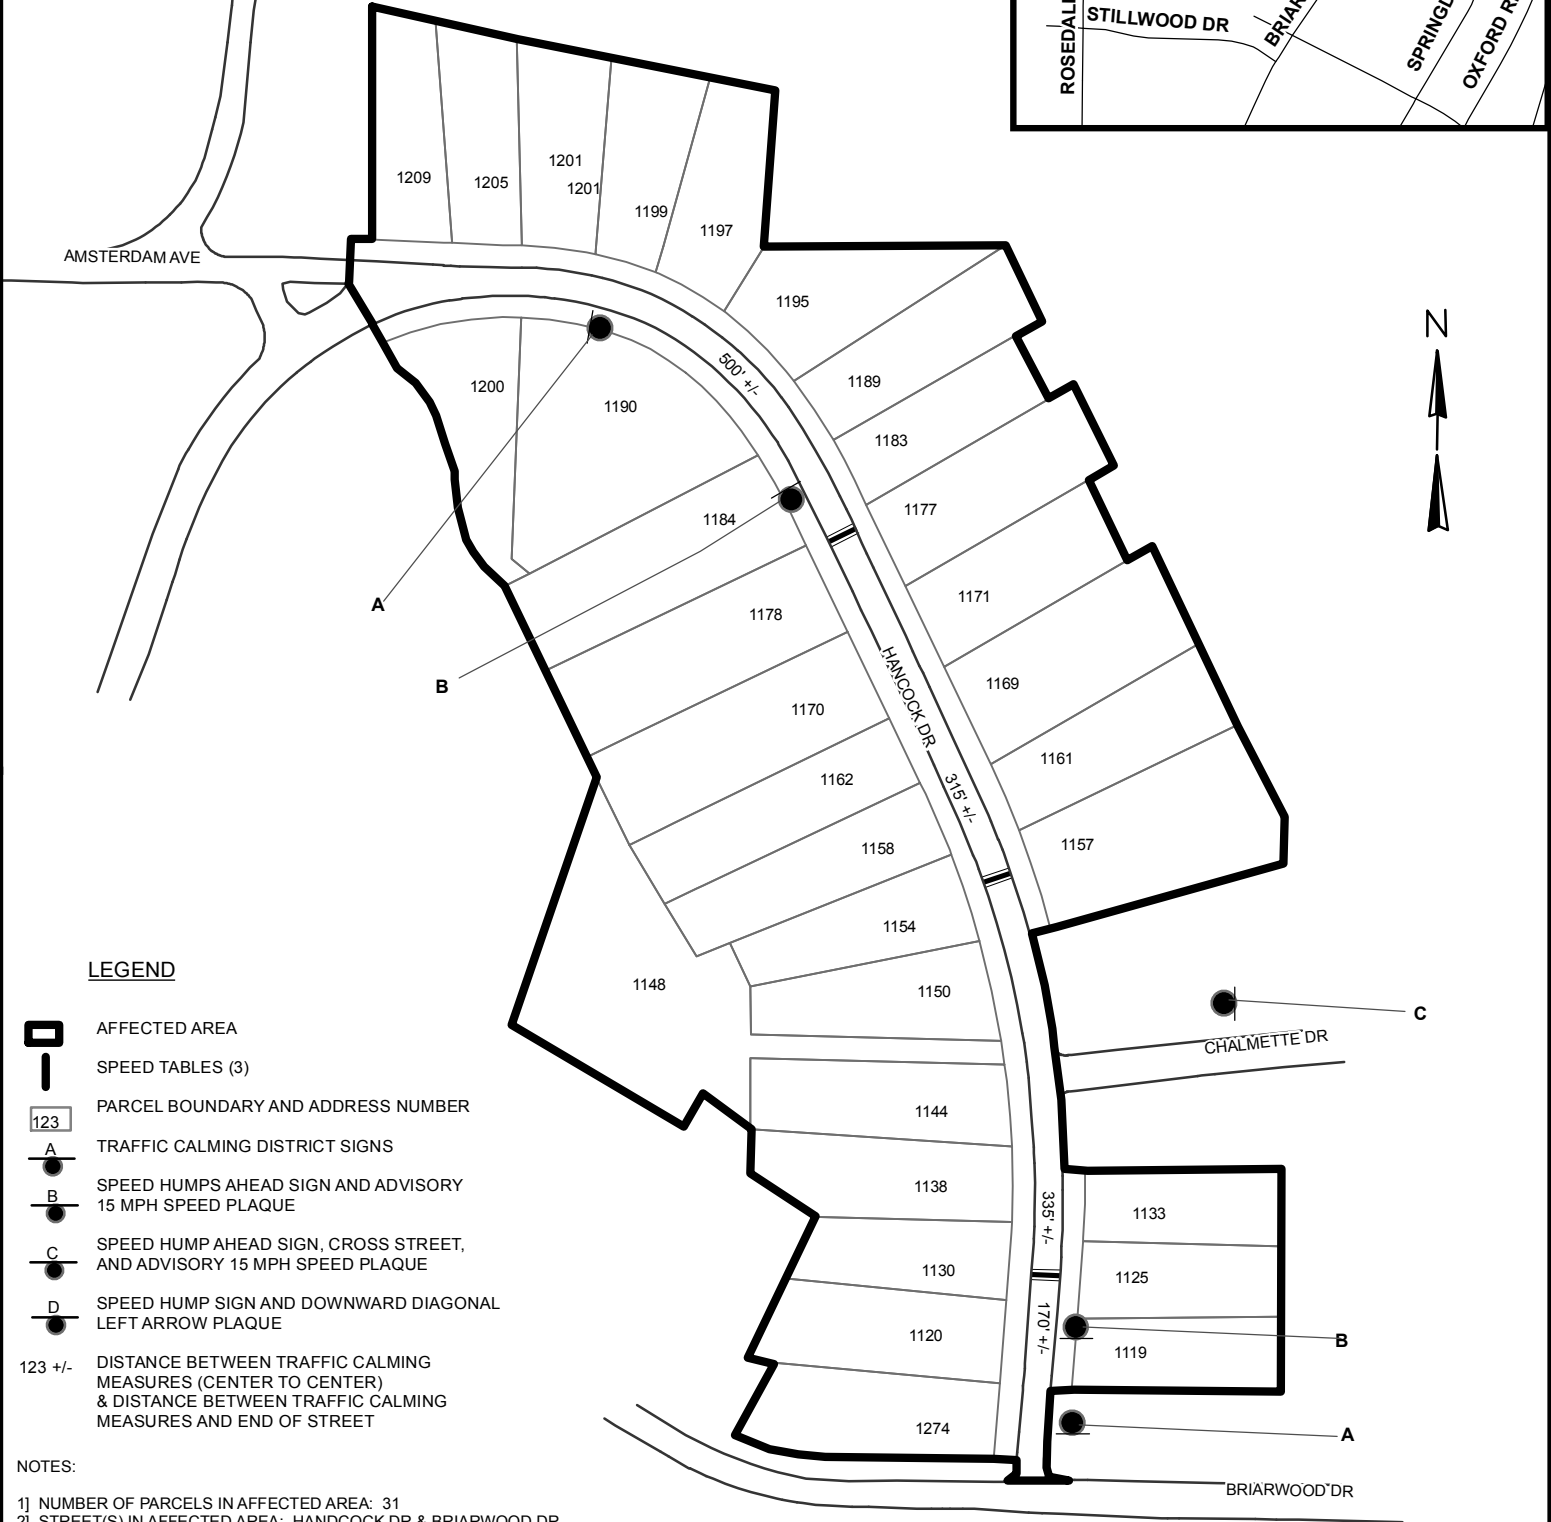


TRAFFIC CALMING DISTRICT 17-18-00 PROPOSED DESIGN

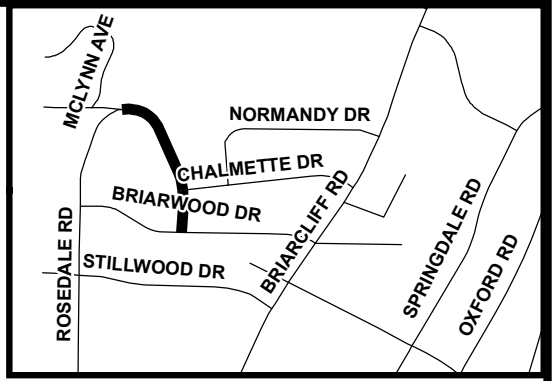

LEGEND

- AFFECTED AREA
- SPEED TABLES (3)
- PARCEL BOUNDARY AND ADDRESS NUMBER
- TRAFFIC CALMING DISTRICT SIGNS
- SPEED HUMPS AHEAD SIGN AND ADVISORY 15 MPH SPEED PLAQUE
- SPEED HUMP AHEAD SIGN, CROSS STREET, AND ADVISORY 15 MPH SPEED PLAQUE
- SPEED HUMP SIGN AND DOWNWARD DIAGONAL LEFT ARROW PLAQUE
- DISTANCE BETWEEN TRAFFIC CALMING MEASURES (CENTER TO CENTER) & DISTANCE BETWEEN TRAFFIC CALMING MEASURES AND END OF STREET

NOTES:
 1) NUMBER OF PARCELS IN AFFECTED AREA: 31
 2) STREET(S) IN AFFECTED AREA: HANCOCK DR & BRIARWOOD DR
 3) EDGE OF TRAFFIC CALMING MEASURE NOT TO ENCROACH WITHIN 5' OF DRIVEWAY RETURNS

DEKALB COUNTY TRANSPORTATION DIVISION TRAFFIC CALMING SECTION	DRAWN BY: AE	SCALE: NTS	HANCOCK DRIVE DIST: 18TH LAND LOT: 1 & 55 COMMISSION DISTRICTS: 2 & 6
	REVIEWED BY: PGK		
	REVIEWED BY:	Date: 9/26/2017	
	REVIEWED BY:		