
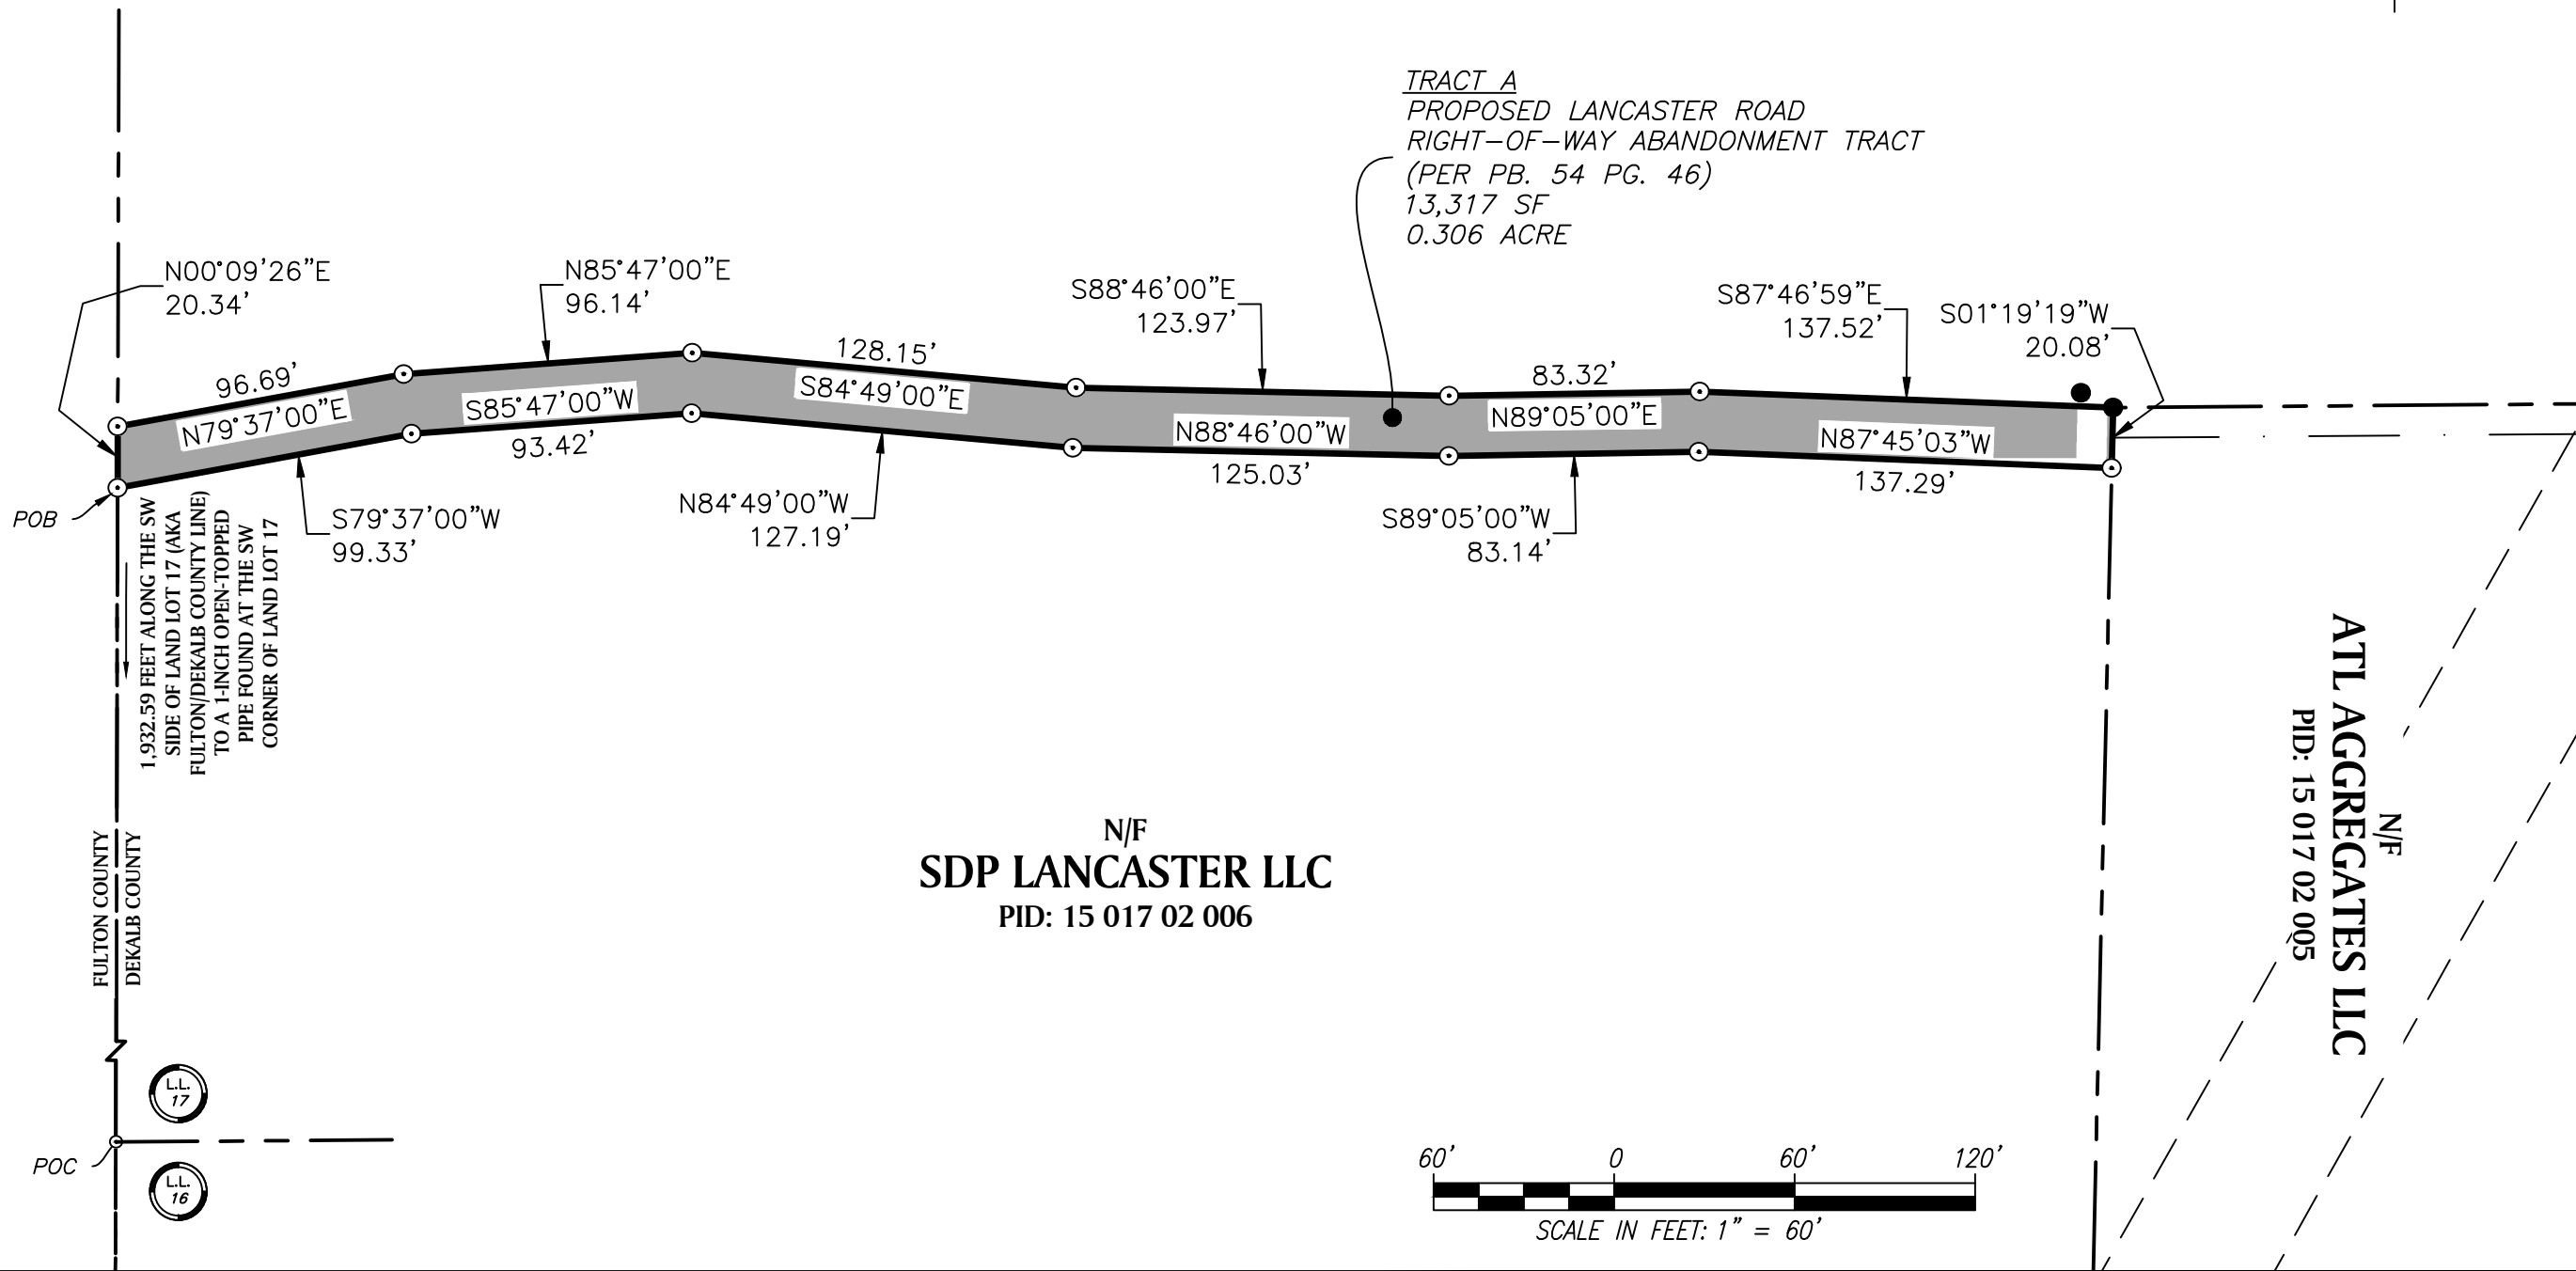


i:\2021\2021111\0 SURVEY\LANCASTER_ABANDONMENT, MATT WORKING.CTB, MATTHEW ERWIN, 7/13/2022 4:09:19 PM

(FOR RECORDING PURPOSES ONLY)

N/F
SDP LANCASTER LLC
PID: 15 017 01 002

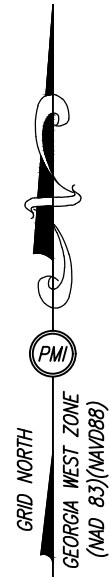

TRACT A
PROPOSED LANCASTER ROAD
RIGHT-OF-WAY ABANDONMENT TRACT
(PER PB. 54 PG. 46)
13,317 SF
0.306 ACRE

N/F
SDP LANCASTER LLC
PID: 15 017 02 006

N/F
ATL AGGREGATES LLC
PID: 15 017 02 005



RIGHT-OF-WAY LAND SWAP EXHIBIT OF:
LANCASTER ROAD
ABANDONMENT TRACT FOR
SDP LANCASTER, LLC & DEKALB COUNTY
LAND LOT 17
15TH DISTRICT
DEKALB COUNTY, GEORGIA

PROJECT NUMBER:	2021111
DATE:	07.13.2022
FIELD DATE:	12.15.2021
DRAWN BY:	MRE
CHECKED BY:	MRE
FILE NAME:	LANCASTER_ABANDONMENT

LAND PLANNING
SURVEYING & ENGINEERING
TRANSPORTATION
LANDSCAPE ARCHITECTURE
854 Mt. Street
Lawrenceville, Georgia 30046
VOICES 770.962.7848
FAX 770.962.7844
WWW.PAULSONMITCHELL.COM

PAULSON MITCHELL
INCORPORATED