



Proposal

Quote #: Q-45845-1
Drawing Ver: 332270 1C File
 Storage RM A1121
 (GA Contract)
Date: 2/15/2022
Expires On: 5/16/2022

Per state of GA contract remit to:
 Spacesaver Storage Systems, Inc.
 PO Box 603039
 Charlotte, NC 28260-3039

Install To
 Dekalb County Facilities Management
 178 Sams Street
 Decatur, GA 30030
 (404) 371-2135
 szweaver@dekalbcountyga.gov

Bill To
 Dekalb County
 as per PO



SALESPERSON	EMAIL	DELIVERY METHOD	PAYMENT METHOD
Steve Goldsmith	sgoldsmith@pattersonpoppe.com		Net 10

STATE OF GEORGIA CONTRACT NO: 99999-SPD-0000100-083
 PEOPLE SOFT VENDOR NO: 0000097152
 ORDER FROM: SPACESAVER STORAGE SYSTEMS, INC.
 1450 JANESVILLE AVE
 FORT ATKINSON, WI 53538
 PLEASE ALSO EMAIL COPY OF ORDER TO: SGOLDSMITH@PATTERSONPOPE.COM FOR PROCESSING

Group Name	Description	Net Total
GA Contract Material	<p>AS PER DRAWING 332270 1C SPACESAVER MECHANICAL ASSIST HIGH-DENSITY MOVABLE SHELVING SYSTEM</p> <p>DESIGN TO ACCOMODATE THE FOLLOWING: BOX STORAGE SHELVING 42" WIDE X 30" DEEP (15"D PER FACE) - (3) BOXES PER 42"W LEVEL / (18) BOXES PER SECTION, 30" WIDE x 30"D (15"D PER FACE) - (2) BOXES PER 30"W LEVEL / (12) BOXES PER SECTION FACE (1,176) BOXES TOTAL *NOTE: BASED ON STANDARD BANKERS BOXES AT 12"W X 15"D X 10.5"H</p> <p>ROLLED DRAWING STORAGE 42" WIDE X 36" DEEP & 30" WIDE x 36" DEEP (60) 6X6 OPENINGS PER 42"W UNIT FACE (40) 6X6 OPENINGS PER 30"W UNIT FACE (1,120) OPENINGS TOTAL</p>	\$79,119.63
Off Contract Installation & Services	<p>ALL WORK PERFORMED BY FACTORY TRAINED AND CERTIFIED INSTALLERS</p> <p>REGULAR BUSINESS HOURS, NOT STAIR CARRY.</p> <p>AS PER STATE CONTRACT SEVICES CAN BE PURCHASE AS PART OF TOTAL STATE OF GA CONTRACT PURCHASE.</p>	\$36,877.51

Sub Total:	\$115,997.14
Estimated Total Tax:	



Proposal

Per state of GA contract remit to:
Spacesaver Storage Systems, Inc.
PO Box 603039
Charlotte, NC 28260-3039

Quote #: Q-45845-1
Drawing Ver: 332270 1C File
Storage RM A1121
(GA Contract)
Date: 2/15/2022
Expires On: 5/16/2022



	Grand Total:	\$115,997.14
--	---------------------	---------------------

Important Proposal Notes

Terms Per Contract.

Any quoted installation labor price is based on information provided at time of request. Inaccurate information or changes made after quote date may result in additional labor and equipment charges.

Drawings: Final drawings must be approved by end user prior to job start up. Installation is to be done according to plans and specifications of approved drawings.

- Quote: Is based on normal working hours: 8a.m. to 5p.m. (unless noted)
- Changes to scope of project at time of install: All changes to plans or fabrication of material must be approved by salesperson or the installation supervisor. (Installers are not authorized to make changes or perform work outside of the approved scope)
- Electrical Work: Any unforeseen electric work claimed back by the electricians shall be an additional work charge to client and is not the responsibility of Patterson Pope.
- Floor covering: shall be the responsibility of the end user unless otherwise specified.
- Work Site: Area free and clear of all obstacles prior to start of installation. Electricity available. Ample staging space required.
- Miscellaneous: Additional costs may be incurred for downtime due to circumstances beyond our control. Must have a working elevator at time of unload or additional charges may incur for material handling of equipment up or down stairs.

Please indicate color choices on your PO.

Signature: _____


Effective Date: ____/____/____

Name (Print): _____


Title: _____

Please sign and email to Steve Goldsmith at sgoldsmith@pattersonpoppe.com.

THANK YOU FOR YOUR BUSINESS!

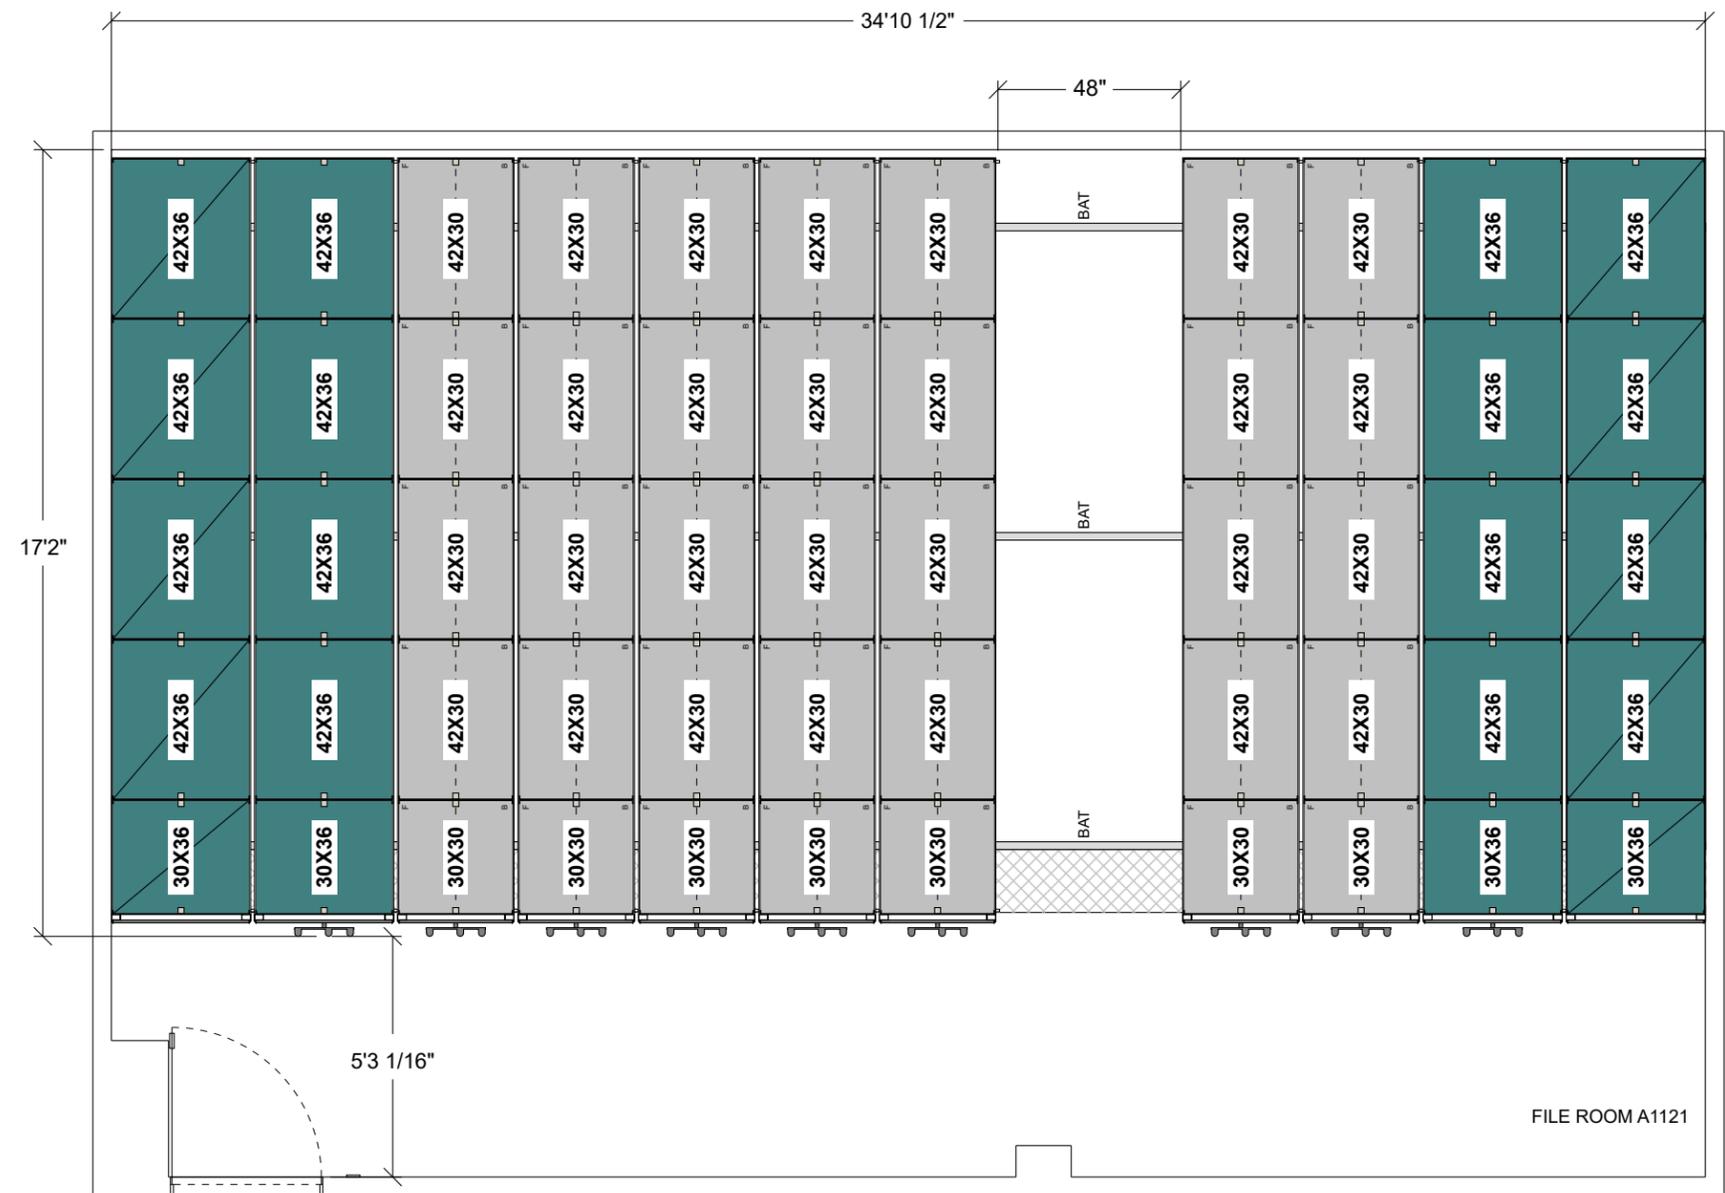


BOX STORAGE SHELVING ELEVATION
42" WIDE X 30" DEEP (15"D PER FACE)

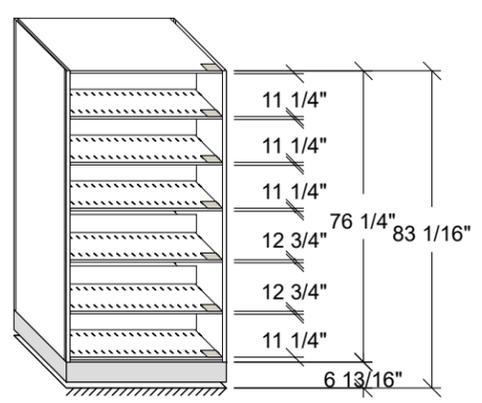

(3) BOXES PER 42"W LEVEL / (18) BOXES PER SECTION FACE
(2) BOXES PER 30"W LEVEL / (12) BOXES PER SECTION FACE
(1,176) BOXES TOTAL
*NOTE: BASED ON STANDARD BANKERS BOXES
AT 12"W X 15"D X 10.5"H

ROLLED DRAWING STORAGE ELEVATION
42" WIDE X 36" DEEP

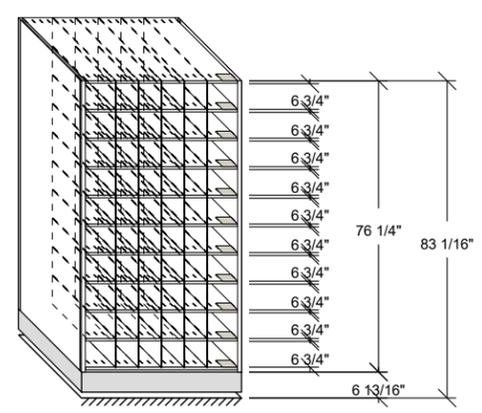

(60) 6X6 OPENINGS PER 42"W UNIT FACE
(40) 6X6 OPENINGS PER 30"W UNIT FACE
(1,120) OPENINGS TOTAL



THIS DRAWING WAS DONE WITHOUT VERIFIED FIELD MEASUREMENTS OR WITH DIMENSIONS TAKEN FROM A CLIENT SUPPLIED DRAWING OF THE SPACE. BECAUSE MATERIAL IS CUSTOM MADE FOR THIS APPLICATION, ANY QUOTES PROVIDED SHOULD BE CONSIDERED BUDGETARY UNTIL A REPRESENTATIVE FROM PATTERSON POPE IS ABLE TO FIELD VERIFY THE DIMENSIONS.

DRAWING LEGEND	
	SHELVING ON MOBILE CARRIAGES
	STATIC SHELVING ON RAISED PLATFORM
	STATIC SHELVING ON FLOOR
	DOUBLE FACE SHELVING SECTION



Project Name: **DEKALB COUNTY FACILITIES MANAGEMENT**
Salesperson: **GOLDSMITH, STEVE**

Scale
1/4" = 1'

Rev level:
1C

Project #: **332270 1C**
Drawn by: **K. CROWDER**
Date Printed: **02/15/2022**

APPROVAL
This drawing Approved By: _____
Dated _____