

DEPARTMENT OF PLANNING & SUSTAINABILITY

Planning Commission Hearing Date: May 6, 2025 Board of Commissioners Hearing Date: May 22, 2025

STAFF ANALYSIS

Case No.:	SLUP-25-1247424	Agenda #: 2025-0296	
Address:	1	Commission District: 04 Super District: 06	
Parcel ID(s):	18-071-02-006		
Request:	Special Land Use Permit (SLUP) to allow for an alcohol outlet (beer and wine sales) in the C-1 (Local Commercial) zoning district.		
Property Owner(s):	Land Mass Management, LLC		
Applicant/Agent:	Murphy Oil USA, Inc. c/o Ken Peters with Keck & Wood, Inc.		
Acreage:	0.96 acres		
Existing Land Use:	Vacant Commercial Building – Previously "DEC Bar"		
Surrounding Properties:	North: C-1(Local Commercial) East: C-1 South: C-1 West: C-1		
Comprehensive Plan:	CRC (Commercial Redevelopment Corridor) Consistent Inconsistent X		

Staff Recommendation: Denial.

The applicant, Murphy Oil USA, Inc. c/o Ken Peters with Keck & Wood, Inc., is seeking a SLUP (Special Land Use Permit) to allow the sale of alcohol (beer and wine) in a C-1 (Local Commercial) zoning district. The applicant has filed a companion application (SLUP-25-1247423) to operate fuel pumps at the convenience store. The subject site was previously "DEC Bar" and is now a vacant commercial building. The proposal appears to conflict with three (3) key elements of the purpose and intent of C-1 zoning districts (Section 2.26.1):

- 1. To provide for quality control in development through materials and building placement. Site Plan, "SUP SITE" (dated 2/13/2025) displays parking and fuel pumps in front of the building.
- 2. To assure that the uses authorized within the C-1 are those uses which are designed to serve the convenience shopping and service needs of groups of neighborhoods. Convenience stores primarily focus on selling high-margin items like alcohol, tobacco, and snacks, rather than providing a broad range of daily household necessities (e.g., groceries, toiletries, basic food staples).

3. To implement the future development map of the County's most current comprehensive plan, 2050 *Unified Plan*.

Additionally, the proposal does not meet Supplemental Requirements of Section 4.2.28 Fuel pumps associated with large retail, convenience stores, gas stations, service stations or 4.2.60 Small-box discount stores, support strategies of the Small Area Plan (SAP) "Memorial Drive Corridor Revitalization Plan" or support the vision of 2050 Comprehensive Plan Character Area CRC (Commercial Redevelopment Corridor).

A development proposal in a CRC provides an opportunity to catalyst other development(s) for corridors experiencing decline. Often CRC consist of strip-style shopping centers, high levels of vehicular traffic, surface parking, and a general lack of connectivity (*DeKalb 2050 Unified Plan, Pg. 37*). SAPs allow policy makers and the community to guide development, policies, and investments at a much finer level of detail than can be provided in the overall comprehensive plan. The subject site sits between major intersections of


Memorial Drive/Hambrick Road and Memorial Drive/North Hairston Road, between "Focus Area 3" (Hambrick Village) and "Focus Area 4" (Gateway East). The Focus Area's suggest areas of the corridor destined for "dramatic change", while still considering redevelopment along the entirety of



Story Map - Focus Areas of the Memorial Drive Corridor Revitalization Plan

the Corridor (Pg. 35, Memorial Drive Corridor Revitalization Plan).

The SAP outlines distinct opportunities for incremental development intensity and building forms to unify a mix of uses for more human scale developments and to celebrate the cultural diversity of the Corridor.

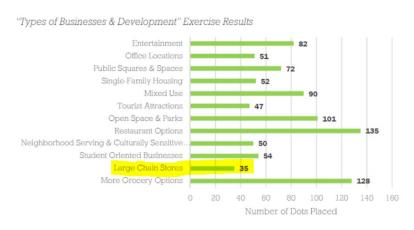

Story Map: Memorial Drive Corridor Revitalization Plan - Community Vision Exercise

Specifically, the SAP presents data to address the challenges around the primarily auto-centric environment, infrastructure, large setbacks, surface parking in front of buildings, and the lack of connectivity and landscaping. The proposed "Murphy's Oil" is one of the largest independent retailers and gas station operators nationwide. While commercial in nature, a large chain retailer offers no nod to the integrity of the existing cultural community nor supports the "Types of

Businesses and Development" community members preferred as shown in the Community Vision Graph (see above). Large Chain Stores were the *least preferred* type of development overall. Not only does the

use appear inconsistent with the strategies and policies of the CRC Character Area (2050 Unified Plan pg. 37) and SAP, but the proposed site plan detracts from the site as it exists today. As proposed, the six (6) gas pumps and twelve (12) parking spaces will be in front of the building. This type of design continues to perpetuate the challenges already presented - parking in front of buildings, minimal landscaping, and encouraging vehicular development.

Site Plan Review ("SUP SITE" dated 2/13/2025):

The submitted site plan reflects general compliance with several core provisions of the zoning ordinance, including Chapter 27 Section 2.24.1 Dimensional Requirements, Section 6.1.4 Off-Street Parking Ratios, and Section 5.4.5 Transitional Buffers. Specifically, the proposal meets the minimum lot size of 20,000 square feet, conforms to building setbacks for the C-1 district and arterial street frontage, provides the required 5-foot landscape buffers, and supplies 12 off-street parking spaces in accordance with code. There are deficiencies with Section 5.4.3 Streetscape Elements and Dimensions (2b.), Section 5.4.6 Screening (E), which requires screening around detention facilities. More critically, the proposal fails to meet several Supplemental Regulations outlined in Section 4.2.28 fuel pumps associated with convenience stores. Specifically, the application does not comply with subsections C3, D, F, G, H, and I, which address site and building-specific design criteria. Furthermore, the project does not meet the distance standards established in Section 4.2.60 (B) small-box discount stores and convenience stores. The establishment of such uses within one-half mile (2,640 feet) of an existing small-box discount retail store are prohibited. The proposed site is located less than 1,000 feet from an existing Dollar Tree (6050 Memorial Drive). Other interdepartmental comments are enclosed.

Small box discount retail stores provide a valuable service to the residents and patrons of Unincorporated DeKalb County but also exhibit some negative relationships with public health, safety and welfare. The county hired Analytic Trial Consultants, LLC, in 2022 to study the relationships between small box discount retail stores in unincorporated DeKalb County. That study found that small box discount retail stores in unincorporated DeKalb County exhibit some negative relationships with public health, safety, and welfare, especially when located in proximity to convenience stores. Due to the noted non-compliance with both Supplemental Use Regulations and 2050 DeKalb County Unified Plan, and more notably the Memorial Drive Corridor Revitalization SAP, staff recommends denial of the requested Special Land Use Permit upon Review of Section 27-7.3. F, G, H, M, and N.



Government Services Center 178 Sams Street Decatur, GA 30030 www.dekalbcountyga.gov/planning 404-371-2155 (o); 404-371-4556 (f)

DEPARTMENT OF PLANNING & SUSTAINABILITY

 Chief Executive Officer
 Interim Director

 Lorraine Cochran-Johnson
 Cedric G. Hudson, MCRP

ZONING COMMENTS – MAY 2025

N1-2025-0283 Z-25-1247358 (1619 Pleasant Hill Trl & 7850 Pleasant Hill Rd: 149 units. Pleasant Hill Trail appears to be an unimproved right of way (not abandoned) in the proposed project area (per GIS Map)- classified as local. Verify ownership. If determined to be an unimproved public right of way, infrastructure improvements noted in in Zoning Code 5.4.3 and Land Development Code 14-190 are required. This project requires 2 access points- ensure phasing meets required access points at any given time since connecting to other developments. Ensure that there are enough access points to service the entire system when all developments are complete (i.e.- this development cannot put the other developments that it is connecting to out of compliance for number of access points). Please refer to the requirements in Zoning Code 5.4.3 and Land Development Code 14-190. All interior streets require a right of way dedication of 55 feet. Requires a 6-foot landscape strip with a 5-foot sidewalk. Requires streetlights. (hefowler@dekalbcountyga.gov). All intersections must meet AASHTO sight distance requirements.

N2-2025-0285 Z-25-1247420 (4743 Flat Shoals Pkwy): 79 Units. 4743 Flat Shoals Parkway. Flat Shoals Parkway is SR 155 and classified as a major arterial. GDOT review and approval is required prior to permitting. (JLivingston@dot.ga.gov) Please refer to the requirements in Zoning Code 5.4.3 and Land Development Code 14-190. Requires a right of way dedication of 50 feet from centerline OR such that all public infrastructure is within right of way, whichever greater. Along all frontage of SR 155: Requires a 10-foot landscape strip with a 6-foot sidewalk and 4-foot bike lane OR (PREFERRED) a 10-foot multiuse path. Requires pedestrian scale streetlights. (hefowler@dekalbcountyga.gov). Interior streets to be private. General: no poles to remain in sidewalk/path. All intersections must meet AASHTO sight distance requirements.

N3-2025-0286 CZ-25-1247427 (1816 Candler Road); and N4-2025-0287 Z-25-1247428 (3221 Glenwood Road):

I-20 Overlay District, Tier 2. Seek guidance from the overlay planner for required infrastructure improvements. Candler Road is SR 155 and a major arterial. GDOT review and approval is required prior to permitting. (JLivingston@dot.ga.gov) Where the overlay is silent: Please refer to the requirements in Zoning Code 5.4.3 and Land Development Code 14-190. Requires a right of way dedication of 50 feet from centerline OR such that all public infrastructure is within right of way, whichever greater. Along all frontage of SR 155: Requires a 10-foot landscape strip with a 6-foot sidewalk and 4-foot bike lane OR (PREFERRED) a 10-foot multiuse path. Requires pedestrian scale streetlights. (hefowler@dekalbcountyga.gov). Glenwood Road is classified as a minor arterial. Please refer to the requirements in Zoning Code 5.4.3 and Land Development Code 14-190. Requires a right of way dedication of 40 feet from centerline OR such that all public infrastructure is within right of way, whichever greater. Requires a 10-foot landscape strip with a 6-foot sidewalk and 4-foot bike lane OR (PREFERRED) a 10foot multiuse path. Requires pedestrian scale streetlights. (hefowler@dekalbcountyga.gov). Glenhill Place is classified as a local road. Discussions need to be held about approval of truck entrance on this road. No approval of truck entrance without the direct approval of Planning and Development and the Transportation Division. Would prefer truck traffic from Glenwood Rd or Candler Rd (both truck routes). If permission is granted, the entire roadway section (including pavement section) will need to be brought up to current standards to accommodate truck traffic. Requires a right of way dedication of 55 feet. Requires a 6-foot landscape strip with a 5-foot sidewalk. Requires streetlights. (hefowler@dekalbcountyga.gov). Lane widths and other design factors must be designed for truck traffic. General: no poles to remain in sidewalk/path. All intersections must meet AASHTO sight distance requirements.

N5-2025-0288 Z-25-1247426; and N6-2025-0289 SLUP-25-1247425 (5346 O'Malley Lane): No parking within 100 feet of the intersection.

N7-2025-0291 SLUP-25-1247431 (2667 Candler Woods Court): No on-street parking allowed.

N8-2025-0292 SLUP-25-1247429 (3574 Boring Road): No on-street parking allowed.

N9-2025-0293 SLUP-25-1247395 (2615 Shallowford Road): No comments.

N10-2025-0295 SLUP-25-1247423; and N11-2025-0296 SLUP-25-1247424:

Memorial Drive is a state route. GDOT review and approval is required prior to permitting. (<u>ILivingston@dot.ga.gov</u>). If a land development permit is required: Memorial Drive is a major arterial. Please refer to the requirements in Zoning Code 5.4.3 and Land Development Code 14-190. Requires a right of way dedication of 50 feet from centerline OR such that all public infrastructure is within right of way, whichever greater. Along all frontage of SR 155: Requires a 10-foot landscape strip with a 6-foot sidewalk and 4-foot bike lane OR (PREFERRED) a 10-foot multiuse path. Requires pedestrian scale streetlights. (<a href="majority-negative-nega



3/5/2025

To: Ms. LaSondra Hill, Planning Manager

From: Ryan Cira, Director

Cc: Alan Gaines, Duty Director Re: Rezone Application Review

General Comments:

DeKalb County Health Regulations prohibit use of on-site sewage disposal systems for

- multiple dwellings
- food service establishments
- hotels and motels
- commercial laundries
- funeral homes
- schools
- · nursing care facilities
- personal care homes with more than six (6) clients
- child or adult day care facilities with more than six (6) clients
- residential facilities containing food service establishments

If proposal will use on-site sewage disposal, please contact the Land Use Section (404) 508-7900.

Any proposal, which will alter wastewater flow to an on-site sewage disposal system, must be reviewed by this office prior to construction.

This office must approve any proposed food service operation or swimming pool prior to starting construction.

Public health recommends the inclusion of sidewalks to continue a preexisting sidewalk network or begin a new sidewalk network. Sidewalks can provide safe and convenient pedestrian access to a community-oriented facility and access to adjacent facilities and neighborhoods.

For a public transportation route, there shall be a 5ft. sidewalk with a buffer between the sidewalk and the road. There shall be enough space next to sidewalk for bus shelter's concrete pad installation.

Since DeKalb County is classified as a Zone 1 radon county, this office recommends the use of radon resistant construction.



N7 2025-0290 Z-25-1247430 15 119 04 046

2667 Candler Woods Court, Decatur, GA 30032

Amendment

- Review general comments
- Note: DeKalb Public Health prohibits use of on-site sewage disposal systems for personal care homes with more than six (6) clients.

N8 2025-0291 SLUP-25-1247431 15 119 04 046

2667 Candler Woods Court, Decatur, GA 30032

Amendment

- Review general comments.
- Note: DeKalb Public Health prohibits use of on-site sewage disposal systems for personal care homes with more than six (6) clients.

N9 2025-0292 SLUP 25-1247429 15 092 03 014

3574 Boring Road, Decatur, GA 30034

Amendment

- Review general comments
- Note: DeKalb Public Health prohibits use of on-site sewage disposal systems for personal care homes with more than six (6)

N10 2025-0293 SLUP-25-1247395 18 246 02 009 2615 Shallowford Road, Atlanta, GA 3034

Amendment

- Review general comments.

445 Winn Way – Box 987 Decatur, GA 30031 404.508.7900 • www.dekalbhealth.net



NOTE: PLEASE RETURN ALL COMMENTS VIA EMAIL TO EXPEDITE THE PROCESS TO JOHN REID jreid@dekalbcountyga.gov AND/OR LASONDRA HILL lahill@dekalbcountyga.gov

Γhe f	ollowing areas below may warrant comments from the Development Division. Please respond accordingly as the issues relate to the
orop	osed request and the site plan enclosed as it relates to Chapter 14. You may address applicable disciplines.
	LOPMENT ANALYSIS:
,	ransportation/Access/Row
•	Storm Water Management
	Flood Hazard Area/Wetlands
•	-lood Hazard Area/wetlands
	andscaping/Tree Preservation
	Lanuscaping/Tree Freservation
•	ributary Buffer

Fire Safety			



NOTE: PLEASE RETURN ALL COMMENTS VIA EMAIL TO EXPEDITE THE PROCESS TO JOHN REID jreid@dekalbcountyga.gov AND/OR LASONDRA HILL lahill@dekalbcountyga.gov

REZONE COMMENTS FORM:

PUBLIC WORKS ROAD AND DRAINAGE

Case No.:		Parcel I.D. #:	
Address:			
Drainage Basin:			
Upstream Drainage Area:			
Percent of Property in 100-Year Flo	oodplain:		
Impact on property (flood, erosion,	, sedimentation) ur	nder existing zoning:	
Required detention facility(s): _			
COMMENTS:			
	Signature:	Akin A. Akinsola	



NOTE: PLEASE RETURN ALL COMMENTS VIA EMAIL TO EXPEDITE THE PROCESS TO JOHN REID jreid@dekalbcountyga.gov AND/OR LASONDRA HILL lahill@dekalbcountyga.gov

REZONE COMMENTS FORM:

PUBLIC WORKS ROAD AND DRAINAGE

Case No.:		Parcel I.D. #:	
Address:			
Drainage Basin:			
Upstream Drainage Area:			
Percent of Property in 100-Year Fl	oodplain:		
Impact on property (flood, erosion	, sedimentation) ur	nder existing zoning:	
Required detention facility(s): _			
1 0 7 -			
COMMENTS:			
		· · · · · · · · · · · · · · · · · · ·	
	Signature:	Akin A. Akinsola	



NOTE: PLEASE RETURN ALL COMMENTS VIA EMAIL TO EXPEDITE THE PROCESS TO JOHN REID jreid@dekalbcountyga.gov AND/OR LASONDRA HILL labill@dekalbcountyga.gov

COMMENTS FORM: PUBLIC WORKS TRAFFIC ENGINEERING

	Adjacent Roadway (s):
	(classification) (classification)
Capacity (TPD)	Capacity (TPD)
Latest Count (TPD)	Latest Count (TPD)
Hourly Capacity (VPH)	Hourly Capacity (VPH) Peak Hour. Volume (VPH) Existing number of traffic lanes
Peak Hour. Volume (VPH)	Peak Hour. Volume (VPH)
Existing number of traffic lanes	Existing number of traffic lanes
Existing right of way width Proposed number of traffic lanes	Existing right of way width
Proposed right of way width	Proposed number of traffic lanes
1 topood 11gat of 11mg 1124th	Proposed right of way width
Please provide additional information relating to t	he following statement.
average of fifteen (15) vehicle trip end (VTE) per 1, (Traffic Engineers (ITE) 6/7th Edition (whichever is applicable), churches generate an 000 square feet of floor area, with an eight (8%) percent peak hour factor. Based on the of worship building would generate vehicle trip ends, with approximately
factor. Based on the above referenced formula, theunits per acres, and the given fact that the projection peak hour vehicle trip end would be generated	
COMMENTS: Did not see a.	My traffic engineering concerns
at this time.	my traffic engineering concerns
	Signature: Jerw White



NOTE: PLEASE RETURN ALL COMMENTS VIA EMAIL TO EXPEDITE THE PROCESS TO JOHN REID ireid@dekalbcountyga.gov AND/OR LASONDRA HILL lahill@dekalbcountyga.gov

COMMENTS FORM: PUBLIC WORKS TRAFFIC ENGINEERING

200	
	Adjacent Roadway (s):
	(classification) (classification)
Capacity (TPD)	Capacity (TPD)
Latest Count (TPD) Hourly Capacity (VPH)	Latest Count (TPD) Hourly Conneity (VPH)
Hourly Capacity (VPH) Peak Hour. Volume (VPH) Existing number of traffic lanes	Hourly Capacity (VPH) Peak Hour. Volume (VPH) Existing number of traffic lanes
Existing number of traffic lanes _	Existing number of traffic lanes
Existing right of way width Proposed number of traffic lanes	Existing right of way width Proposed number of traffic lanes
Th. 1 1 1 4 6 4 10	I toposed number of flames
Proposed right of way width	Proposed right of way width
Proposed right of way width Please provide additional information re	Proposed right of way width
Please provide additional information re According to studies conducted by the In average of fifteen (15) vehicle trip end (VI above formula, the square f peak hour vehicle trip ends. Single Family residence, on the other hand	Proposed right of way width clating to the following statement. stitute of Traffic Engineers (ITE) 6/7th Edition (whichever is applicable), churches generate an TE) per 1, 000 square feet of floor area, with an eight (8%) percent peak hour factor. Based on the cot place of worship building would generate vehicle trip ends, with approximately the country of the country o
Please provide additional information re According to studies conducted by the In average of fifteen (15) vehicle trip end (VI above formula, the square f peak hour vehicle trip ends. Single Family residence, on the other hand factor. Based on the above referenced for units per acres, and the given fact th peak hour vehicle trip end would be	Proposed right of way width clating to the following statement. stitute of Traffic Engineers (ITE) 6/7th Edition (whichever is applicable), churches generate an TE) per 1,000 square feet of floor area, with an eight (8%) percent peak hour factor. Based on the cot place of worship building would generate vehicle trip ends, with approximately d, would generate ten (10) VTE's per day per dwelling unit, with a ten (10%) percent peak hour mula, the (Single Family Residential) District designation which allows a maximum of at the project site is approximately acres in land area, daily vehicle trip end, and generated with residential development of the parcel.
Please provide additional information re According to studies conducted by the In average of fifteen (15) vehicle trip end (VI above formula, the square f peak hour vehicle trip ends. Single Family residence, on the other hand factor. Based on the above referenced for units per acres, and the given fact th peak hour vehicle trip end would be	Proposed right of way width clating to the following statement. stitute of Traffic Engineers (ITE) 6/7th Edition (whichever is applicable), churches generate an TE) per 1, 000 square feet of floor area, with an eight (8%) percent peak hour factor. Based on the cost place of worship building would generate vehicle trip ends, with approximately the distribution of the cost place of worship building would generate vehicle trip ends, with approximately the cost place of worship building would generate vehicle trip ends, with a ten (10%) percent peak hour mula, the (Single Family Residential) District designation which allows a maximum of at the project site is approximately acres in land area, daily vehicle trip end, and
Please provide additional information re According to studies conducted by the In average of fifteen (15) vehicle trip end (VI above formula, the square f peak hour vehicle trip ends. Single Family residence, on the other hand factor. Based on the above referenced for units per acres, and the given fact th peak hour vehicle trip end would be	Proposed right of way width clating to the following statement. stitute of Traffic Engineers (ITE) 6/7th Edition (whichever is applicable), churches generate an TE) per 1,000 square feet of floor area, with an eight (8%) percent peak hour factor. Based on the cot place of worship building would generate vehicle trip ends, with approximately d, would generate ten (10) VTE's per day per dwelling unit, with a ten (10%) percent peak hour mula, the (Single Family Residential) District designation which allows a maximum of at the project site is approximately acres in land area, daily vehicle trip end, and generated with residential development of the parcel.
NOTE: PLEASE RETURN ALL COMMENTS VIA EMAIL TO EXPEDITE THE PROCESS TO JOHN REID <u>jreid@dekalbcountyga.gov</u> AND/OR LASONDRA HILL <u>lahill@dekalbcountyga.gov</u>

COMMENTS FORM: PUBLIC WORKS WATER AND SEWER

Case No.:	Parcel I.D. #:	
Address:		
WATER:		
Size of existing water main:		(adequate/inadequate)
Distance from property to nearest main:	Size of lin	e required, if inadequate:
SEWER:		
Outfall Servicing Project:		
Is sewer adjacent to property: Yes	No If no, distance to nearest line:	:
Water Treatment Facility:	adequate inadequ	uate
Sewage Capacity:	(MGPD) Current Flow:	(MGPD)
COMMENTS:		

Signature:



NOTE: PLEASE RETURN ALL COMMENTS VIA EMAIL TO EXPEDITE THE PROCESS TO JOHN REID <u>jreid@dekalbcountyga.gov</u> AND/OR LASONDRA HILL <u>lahill@dekalbcountyga.gov</u>

COMMENTS FORM: PUBLIC WORKS WATER AND SEWER

Case No.:	Parcel I.D. #:	
Address:		
WATER:		
Size of existing water main:		(adequate/inadequate)
Distance from property to nearest main:	Size of lin	e required, if inadequate:
SEWER:		
Outfall Servicing Project:		
Is sewer adjacent to property: Yes	No If no, distance to nearest line:	:
Water Treatment Facility:	adequate inadequ	uate
Sewage Capacity:	(MGPD) Current Flow:	(MGPD)
COMMENTS:		

Signature:



MARTA May 2025 Case Comments

D1-2024-1496 CZ-25-1246771 4015 Flat Shoals Pkwy:

This development is adjacent to existing service along Columbia Drive and also fronts planned MARTA service along Flat Shoals Parkway. We recommend that a condition for rezoning be that the developer must coordinate with MARTA to ensure proper pedestrian access between the development and existing and planned bus stops.

N2-2025-0285 Z-25-1247420 4743 Flat Shoals Pkwy:

This development is adjacent to planned MARTA service along Flat Shoals Parkway. We recommend that a condition for rezoning be that the developer must coordinate with MARTA to ensure proper pedestrian access between the development and planned bus stops.

N3-2025-0286 CZ-25-1247427 1816 Candler Road:

This property is adjacent to existing MARTA service as well as the planned Candler Road Arterial Rapid Transit project. While no ART stops are planned in front of this parcel on Candler Road, there will be an increased pedestrian demand for this location due to proximity to improved transit. Sidewalks and driveways for the development should be carefully designed with ped access and safety in mind. Developer should coordinate with MARTA during design phase.

N4-2025-0287 Z-25-1247428 3221 Glenwood Road:

This location is adjacent to existing MARTA service for Route 107. Due to this and proximity to the planned Candler Road Arterial Rapid Transit project, there will be an increased pedestrian demand for this location. Sidewalks and driveways for the development should be carefully designed with ped access and safety in mind. Developer should coordinate with MARTA during design phase.



DEPARTMENT OF PLANNING & SUSTAINABILITY

SPECIAL LAND USE PERMIT APPLICATION

Amendments will not be accepted after 5 working days after the filing deadline.

Date Received:		Application No:
APPLICANT NAME:	Murphy Oil USA, Inc. c/o Ken	Peters w/ Keck & Wood, Inc.
Daytime Phone: 6	78-417-4008 _{E-M}	ail: kpeters@keckwood.com
3	8090 Premiere Parkway,	Suite 200, Duluth, GA 30097
Owner Name: Lai	nd Mass Management, L	LC
(1	If more than one owner, attach con	tact information for each owner)
Daytime Phone: 6	78-557-3355 _{E-N}	Mail: kscoles48@msn.com
Mailing Address:	01 Kelvington Way, Pea	chtree City, GA 30269
SUBJECT PROPERTY A	ADDRESS OR LOCATION: _5922 N	Memorial Drive
Stone Mounta	in, GA 30083	DeKalb County, GA Yes
Parcel ID:	Acreage or Square Feet:	Commission Districts: 4
Existing Zoning: $\frac{C-1}{C}$	Proposed Special Land Use	(SLUP): Beer & Wine sales accessory to a Convenience Store
this application.	_	le Department to inspect the property that is the subject o
Owner:	Agent: X	Signature of Applicant:
Owner:	th & Paters	



January 23, 2025

Current Property Owner

Re: Notice of Proposed Development

Murphy Oil Gas Station K&W Ref. No. 240313

Dear Property Owner:

This document shall serve as the Letter of Intent and Notice of Development by Keck & Wood acting as applicant on behalf of Murphy Oil USA, Inc. The purpose of this notification is to invite adjoining property owners, neighborhood association(s), and community groups to a Pre-Submittal Community Meeting and to make aware that Murphy Oil USA, Inc. seeks to apply for a Special Land Use Permit with Dekalb County to construct a gasoline service station and convenience store.

The site of the proposed Murphy store is located on a previously developed and currently unoccupied tract at 5922 Memorial Drive, Stone Mountain, GA 30083. The parcel is +/- 0.96 acres in size and zoned C-1 Local Commercial. Murphy Oil USA, Inc. plans to construct a 2,824 square foot convenience store with a separate canopy structure containing six (6) fueling multi-pump dispensers at this location.

The Pre-Submittal Community Meeting will be held virtually on Monday, February 10, 2025 at 6:00 PM EST. The meeting can be accessed via the following methods:

Murphy Gas Station Community Meeting Monday, February 10 · 6:00 – 7:00pm Time zone: America/New York Google Meet joining info

Video call link: https://meet.google.com/xer-djcg-qat Or dial: (US) +1 307-370-1346 PIN: 462 532 359#

If you have a web browser other than Google, you may get a request for a code. The code is the same as the Video call link, **xer-djcg-qat**.

We have also provided a link on our website at https://keckwood.com/bid-information/georgia-project-bids/ If you have trouble typing in the above address, go to the website **keckwood.com**. In the top right corner, click on **Bid Information**, and **Georgia Project Bids**. The link will be posted on this webpage.

Lastly, you can email at <u>5922MemorialDrive@keckwood.com</u>, and I can respond with a calendar invite that will contain the meeting links.

January 23, 2025 Page 2 of 2

If you should have any questions or require additional information, please contact me at our Duluth, GA office at (678) 417-4000.

Sincerely,

KECK & WOOD, INC.


Tenneth & Peters


Kenneth Peters, PE


First name	Last name	Email	Duration	Time joined	Time exited
Furiousdreams	Admin Victoria Webb	***@***.com	48 min	5:59 PM	6:47 PM
Joe	Arrington	jarr****@***.com	1 hr 27 min	5:54 PM	7:22 PM
Jehosaphat	Bruton	jeho*******@***.com	1 hr 2 min	5:58 PM	7:00 PM
Jan	Dunaway	jdun******@***.com	1 hr 2 min	5:58 PM	7:00 PM
Steve	Goss	stev*******@***.com	59 min	5:59 PM	6:58 PM
Mike	Hull	mhull@keckwood.com	1 hr 5 min	5:56 PM	7:01 PM
Nader	Mezher	nade******@***.com	1 hr 1 min	6:00 PM	7:01 PM
Ken	Peters	kpeters@keckwood.com	1 hr 14 min	5:50 PM	7:10 PM
Greg	Sistrunk	gsistrunk@keckwood.com	58 min	6:00 PM	6:58 PM
Joe Jean Borowski			39 min	6:21 PM	7:00 PM
+1 404-***-**73	Joe Arrington		4 min	6:49 PM	6:53 PM
+1 870-***-**67	Stephen Oliver		48 min	6:12 PM	7:01 PM

Community Meeting
18 071 02 006, 5922 Memorial Drive, Stone Mountain, GA 30083
VIA: GOOGLE MEETS
Monday, February 10, 2025 6:00 PM - 7:00 PM



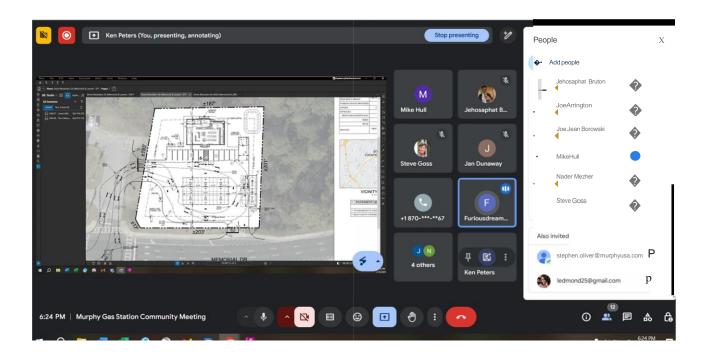

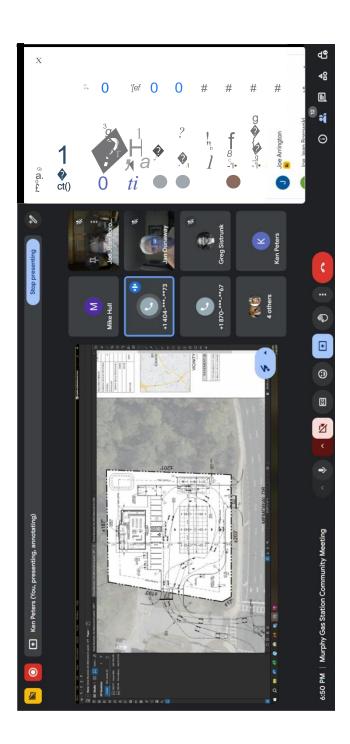

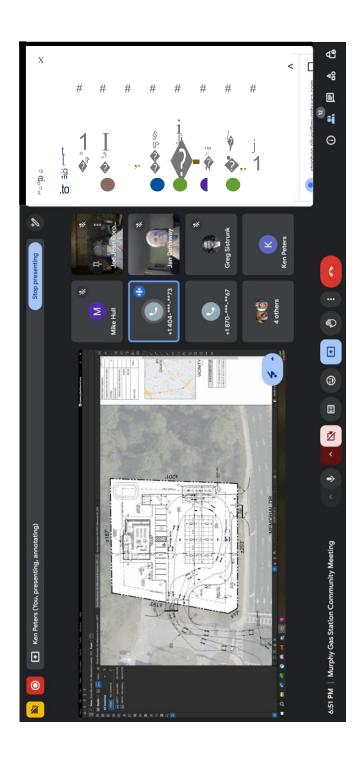



February 17, 2025

Dekalb County
Board of Commissioners
Attn: Director of Planning and Sustainability
178 Sams Street
Decatur, GA 30030

RE: SPECIAL LAND USE PERMIT APPLICATION AND LETTER OF APPLICATION

FOR MURPHY OIL USA

(5922 MEMORIAL DRIVE, STONE MOUNTAIN, GEORGIA)

Dear Board of Commissioners, Planning Commission and Planning Staff:

Keck & Wood, Inc. submits this Letter of Application on behalf of Murphy Oil USA (the "Applicant") for the purpose of requesting a special land use permit to allow beer and wine sales accessory to a proposed convenience store with fuel. The site is an approximate 0.96 acre-tract (the "Property") located at 5922 Memorial Drive, Stone Mountain, Georgia. The tax parcel for the Property is 18 071 02 006. The Property is currently zoned C-1 (Local Commercial). The Applicant intends to redevelop the property and construct a Murphy Oil convenience store with fuel pumps. The special land use permit will allow for a quality development and construction of a Murphy Oil location, similar to the newer Murphy Oil locations throughout the State.

The Property currently is developed and is unoccupied. The Property currently contains an existing 6,912 square foot commercial building and asphalt parking lot and drive aisles. The Property is a corner lot containing an existing access driveway to Memorial Drive and an existing access driveway to Lauren Parkway (private).

The proposed Murphy Oil store will redevelop the site and will consist of a single building totaling approximately 2,824 square feet. The proposal calls for a total of six gas pumps located under a single canopy. The surrounding properties are all zoned C-1. The property to the west and opposite of Lauren Parkway is currently a tire store. The property to the north and east of the property is currently undeveloped. The properties to the south and opposite of Memorial Drive are a mix of retails uses. As indicated, the Applicant is seeking to obtain a Special Land Use Permit to allow for beer and wine sales accessory to the proposed convenience store with fuel. A copy of the site plan is enclosed herein for your convenience.

Murphy Oil has successfully operated as a convenience store in numerous locations throughout the State, providing a safe and valuable service to the citizens of the State of Georgia and they look forward to continuing that same level of service at this location. The proposed location is centrally located at the intersection of Memorial Drive and Lauren Parkway (private), and is surrounded by more intense commercial uses along Memorial Drive. The site has access to both Memorial Drive and Lauren Parkway, and the requested special Land use permit will provide ample parking and circulation, in compliance with Dekalb County and GDOT transportation requirements. The property has access to a public water supply, public sanitary sewer, and convenient direct access to major thoroughfares and state and interstate highways.

The proposed development of the Property would allow for redevelopment of the property and an opportunity to bring it up to current standards based on the Code of Ordinances. The Applicant is committed to developing a quality convenience store to serve Dekalb County residents and visitors. Based on the Memorial Drive Revitalization Plan Online Survey (Social Pinpoint), residents of the area complained of the existing

Director of Planning & Sustainability February 17, 2025 Page 2 of 2

convenience stores in the area due to unkept properties, unsafe environments, loitering, prostitution, and illegal activity. The redevelopment of the Property will help to improve the look of the corridor and provide the community with a newer, safer, and cleaner convenience store with fuel. Murphy Oil USA provides up to sixteen (16) security cameras that see every spot of the Property, and the cameras are under surveillance by Murphy's security staff 24 hours a day, 7 days a week.

During the Pre-submittal Community Meeting, residents stressed concerns with impacts to Snapfinger Creek to the west of the site and an unnamed tributary to Snapfinger Creek to the north of the site. If this application is approved, the design of the site will meet all State and County requirements for Erosion and Sediment Control, Stormwater Management and Water Quality Treatment. Murphy Oil USA maintains a Spill Prevention Plan for all their stores and Murphy's Underground Storage Tank (UST) system meets and exceeds the minimum requirements for underground storage tanks by the GA EPD.

The Applicant and its representatives welcome the opportunity to meet with staff of the Dekalb County Department of Planning & Sustainability to answer any questions or to address any concerns relating to the matters set forth in this Letter of Application or in the Special Land Use Permit Application filed herewith. The Applicant respectfully requests your approval of the Special Land Use Permit Application.

Respectfully submitted,

Keck & Wood, Inc.

Kenneth L. Peters, P.E. Senior Project Manager

Tenneth & Peters

Enclosures

MURPHY OIL USA'S IMPACT ANALYSIS

A. ADEQUACY OF THE SIZE OF THE SITE FOR THE USE CONTEMPLATED AND WHETHER OR NOT ADEQUATE LAND AREA IS AVAILABLE FOR THE PROPOSED USE INCLUDING PROVISION OF ALL REQUIRED YARDS, OPEN SPACE, OFF-STREET PARKING, TRANSITIONAL BUFFER ZONES, AND ALL OTHER APPLICABLE REQUIREMENTS OF THE ZONING DISTRICT IN WHICH THE USE IS PROPOSED TO BE LOCATED.

The Subject Property has a total acreage of 0.96 acres. The site is adequate for the proposed store. Compliance with all dimensional setback requirements, as well as transitional buffer requirements, open space and off-street parking requirements is shown on the submitted site plan.

B. COMPATIBILITY OF THE PROPOSED USE WITH ADJACENT PROPERTIES AND LAND USES AND WITH OTHER PROPERTIES AND LAND USES IN THE DISTRICT, AND WHETHER THE PROPOSED USE WILL CREATE ADVERSE IMPACTS UPON ANY ADJOINING LAND USE BY REASON OF TRAFFIC VOLUME/CONGESTION, NOISE, SMOKE, ODOR, DUST, OR VIBRATION GENERATED BY THE PROPOSED USE.

The proposed fuel pumps and beer & wine accessory outlet is compatible with the uses in the area. The Subject Property has +/- 203 lineal feet of frontage on Memorial Drive. Memorial Drive is a commercial corridor with a variety of uses. The Subject Property as zoned C-1 is currently developed with an abandoned 6,912 square foot building and associated asphalt parking lot and drive aisles. All parcels surrounding the Subject Property are zoned C-1. The parcel to the west and opposite Lauren Parkway is an existing tire store. The parcel to the north and east is currently undeveloped. The proposed use on the Subject Property will serve the existing traffic along Memorial Drive and will not create adverse impacts from additional traffic volume or congestion. The proposed use will not create adverse impacts on any adjoining land use through noise, smoke, odor, dust, or vibration generated by the proposed use.

C. ADEQUACY OF PUBLIC SERVICES, PUBLIC (OR PRIVATE) FACILITIES, AND UTILITIES TO SERVE THE PROPOSED USE;

There is adequate public services, public facilities and utilities to serve the proposed use. The Subject Property has existing access to public water and sewer.

D. ADEQUACY OF THE PUBLIC STREET ON WHICH THE USE IS PROPOSED TO BE LOCATED AND WHETHER OR NOT THERE IS SUFFICIENT TRAFFIC-CARRYING CAPACITY FOR THE USE PROPOSED SO AS NOT TO UNDULY INCREASE TRAFFIC AND CREATE CONGESTION IN THE AREA.

Memorial Drive is a major arterial right of way with adequate capacity to carry the proposed use. The Subject Property will have a secondary access point on Lauren Parkway. Memorial Drive and Lauren Parkway is an intersection with a traffic light which will assist with controlling access into the Subject Property. The proposed access on Memorial Drive will be a right in/right out and located where the existing access drive is currently located.

E. ADEQUACY OF INGRESS AND EGRESS TO THE SUBJECT PROPERTY AND TO ALL PROPOSED BUILDINGS, STRUCTURES, AND USES THEREON, WITH PARTICULAR REFERENCE TO PEDESTRIAN AND AUTOMOTIVE SAFETY AND CONVENIENCE, TRAFFIC FLOW AND CONTROL, AND ACCESS IN THE EVENT OF FIRE OR OTHER EMERGENCY.

The proposed redevelopment will have adequate ingress and egress to the Subject Property and to the proposed building and fueling stations. The proposed site will provide pedestrian access from the public sidewalks to the building entrance and will take into consideration pedestrian safety. The fuel trucks will access the site from Lauren Parkway, with regular automotive traffic having access from both Memorial Drive and Lauren Parkway in order to provide adequate circulation.

F. WHETHER THE PROPOSED USE WILL CREATE ADVERSE IMPACTS UPON ANY ADJOINING LAND USE BY REASON OF THE MANNER AND HOURS OF OPERATION OF THE PROPOSED USE.

The proposed use will have similar hours of operation as the Walmart opposite Memorial Drive. Therefore, the hours of operation will not create adverse impacts upon any adjoining use. All lighting will be downward facing. There will be up to sixteen (16) security cameras that see every spot of the Subject Property, which are under surveillance by Murphy's security staff 24 hours a day, 7 days a week. This will assist with cracking down on loitering, and other criminal activity in the immediate area.

G. WHETHER THE PROPOSED USE IS OTHERWISE CONSISTENT WITH THE REQUIREMENTS OF THE ZONING DISTRICT CLASSIFICATION IN WHICH THE USE IS PROPOSED TO BE LOCATED.

The proposed use is consistent with all Dekalb County zoning requirements of the zoning classification.

H. WHETHER THE PROPOSED USE IS CONSISTENT WITH, ADVANCES, CONFLICTS, OR DETRACTS FROM THE POLICIES OF THE COMPREHENSIVE PLAN.

The Subject Property has a land use designation of Local Commercial and is within a Commercial Redevelopment Corridor. The proposed use is consistent with the zoning district and the redevelopment of the site is consistent with and advances the intent of the Commercial Redevelopment Corridor.

I. WHETHER THERE IS ADEQUATE PROVISION OF REFUSE AND SERVICE AREAS.

The refuse area will be located as shown on the submitted site plan and enclosed on all four sides. Service area for the fuel delivery trucks will provide adequate space for the fuel trucks to unload with additional space for vehicle circulation.

J. WHETHER THE LENGTH OF TIME FOR WHICH THE SPECIAL LAND USE PERMIT IS GRANTED SHOULD BE LIMITED IN DURATION.

There should not be a time limit on the duration of this special land use permit, if granted. The proposed use is suitable for the current location.

K. WHETHER THE SIZE, SCALE AND MASSING OF PROPOSED BUILDINGS ARE APPROPRIATE IN RELATION TO THE SIZE OF THE SUBJECT PROPERTY AND IN RELATION TO THE SIZE, SCALE AND MASSING OF ADJACENT AND NEARBY LOTS AND BUILDINGS; AND WHETHER THE PROPOSED USE WILL CREATE ANY SHADOW IMPACT ON ANY ADJOINING LOT OR BUILDING AS A RESULT OF THE PROPOSED BUILDING HEIGHT.

The size, scale and masing of the proposed development is appropriate in relation to the size of the Subject Property and in relation to the size, scale and massing of adjacent and nearby lots. The proposed use will not create a negative shadow impact on any adjoining lot or building as a result of the proposed building height.

L. WHETHER THE PROPOSED USE WILL ADVERSELY AFFECT HISTORIC BUILDINGS, SITES, DISTRICTS, OR ARCHAEOLOGICAL RESOURCES.

To the best of the Applicant's knowledge, the proposed use will not adversely affect historic buildings, sites, districts, or archaeological resources.

M. WHETHER THE PROPOSED USE SATISFIES THE REQUIREMENTS CONTAINED WITHIN THE SUPPLEMENTAL REGULATIONS FOR SUCH SPECIAL LAND USE PERMIT.

The proposed use satisfies the requirements contained within the supplemental regulations for the Applicant's special land use permit.

N. WHETHER THE PROPOSED USE WOULD BE CONSISTENT WITH THE NEEDS OF THE NEIGHBORHOOD OR THE COMMUNITY AS A WHOLE, AS EXPRESSED AND EVIDENCED DURING THE REVIEW PROCESS.

The proposed use is consistent with the needs of the neighborhood and community as a whole and is compatible with the neighborhood. Based on the Memorial Drive Revitalization Plan Online Survey (Social Pinpoint), many of the people polled had negative things to say about the existing convenience stores along the corridor due to unkept properties, unsafe environments, loitering, prostitution, and illegal activity. The redevelopment of the Subject Property will help to improve the look of the corridor and provide the community with a newer, safer, and cleaner convenience store with both fuel pumps and beer and wine accessory uses. Murphy Oil USA provides security cameras as noted previously and has a plan in place for all stores to keep the sites clean and orderly.



DEPARTMENT OFPLANNING & SUSTAINABILITY

AUTHORIZATION

The property owner should complete this form or a similar signed and notarized form if the individual who will file the application with the County is not the property owner.

Date: <u>:2 - 13 - 20 :Z5</u>

TO WHOM IT MAY CONCERN:

(II, (wEJ Land Mass Management, LLC

Name of owners(s) (If more than one owner, attach a separate sheet)

Being (owner) (owners) of the subject property described below or attached herebydelegate authority to:

Murphy Oil USA, Inc. c/o Ken Peters w/ Keck & Wood, Inc.

Name of Agent or Representative

to file anapplication on (my), (our) behalf.

Notary Public re.£! -,l.:W-\2021	♠ .
Notary Public C U	Owner
Notary Public	Owner
Notary Public	Owner
Notary Public	Owner


DISCLOSURE OF CAMPAIGN CONTRIBUTION


In accordance with the Conflict of Interest in Zoning Act, OCGA Chapter 36-67A, the following questions must be answered. Have you, the applicant, made \$250.00 or more in campaign contribution to a local government official within two years immediately preceding the filling of this application? Yes If the answer is yes, you must file a disclosure report with the governing authority of DeKalb County showing: 1. The name and official position of the local government official to whom the campaign contribution was made. The dollar amount and description of each campaign contribution made during the two years immediately preceding the filing of this application and the date of each such contribution. The disclosure must be filed within 10 days after the application is first filed and must be submitted to the C.E.O. and to the Board of Commissioners of DeKalb County, 1300 Commerce Drive, Decatur, GA 30030. Kenneth Peters

Digitally signed by Kenneth Peters

Dis: C=US, E=kpeters@keckwood.com,
O=Keck & Wood, CN-Kenneth Peters
Date: 2025.02.17 12:57:00-05'00' Signature of Applicant /Date **Notary** Check one: Owner____Agent X Expiration Date/ Seal

^{*}Notary seal not needed if answer is "no".

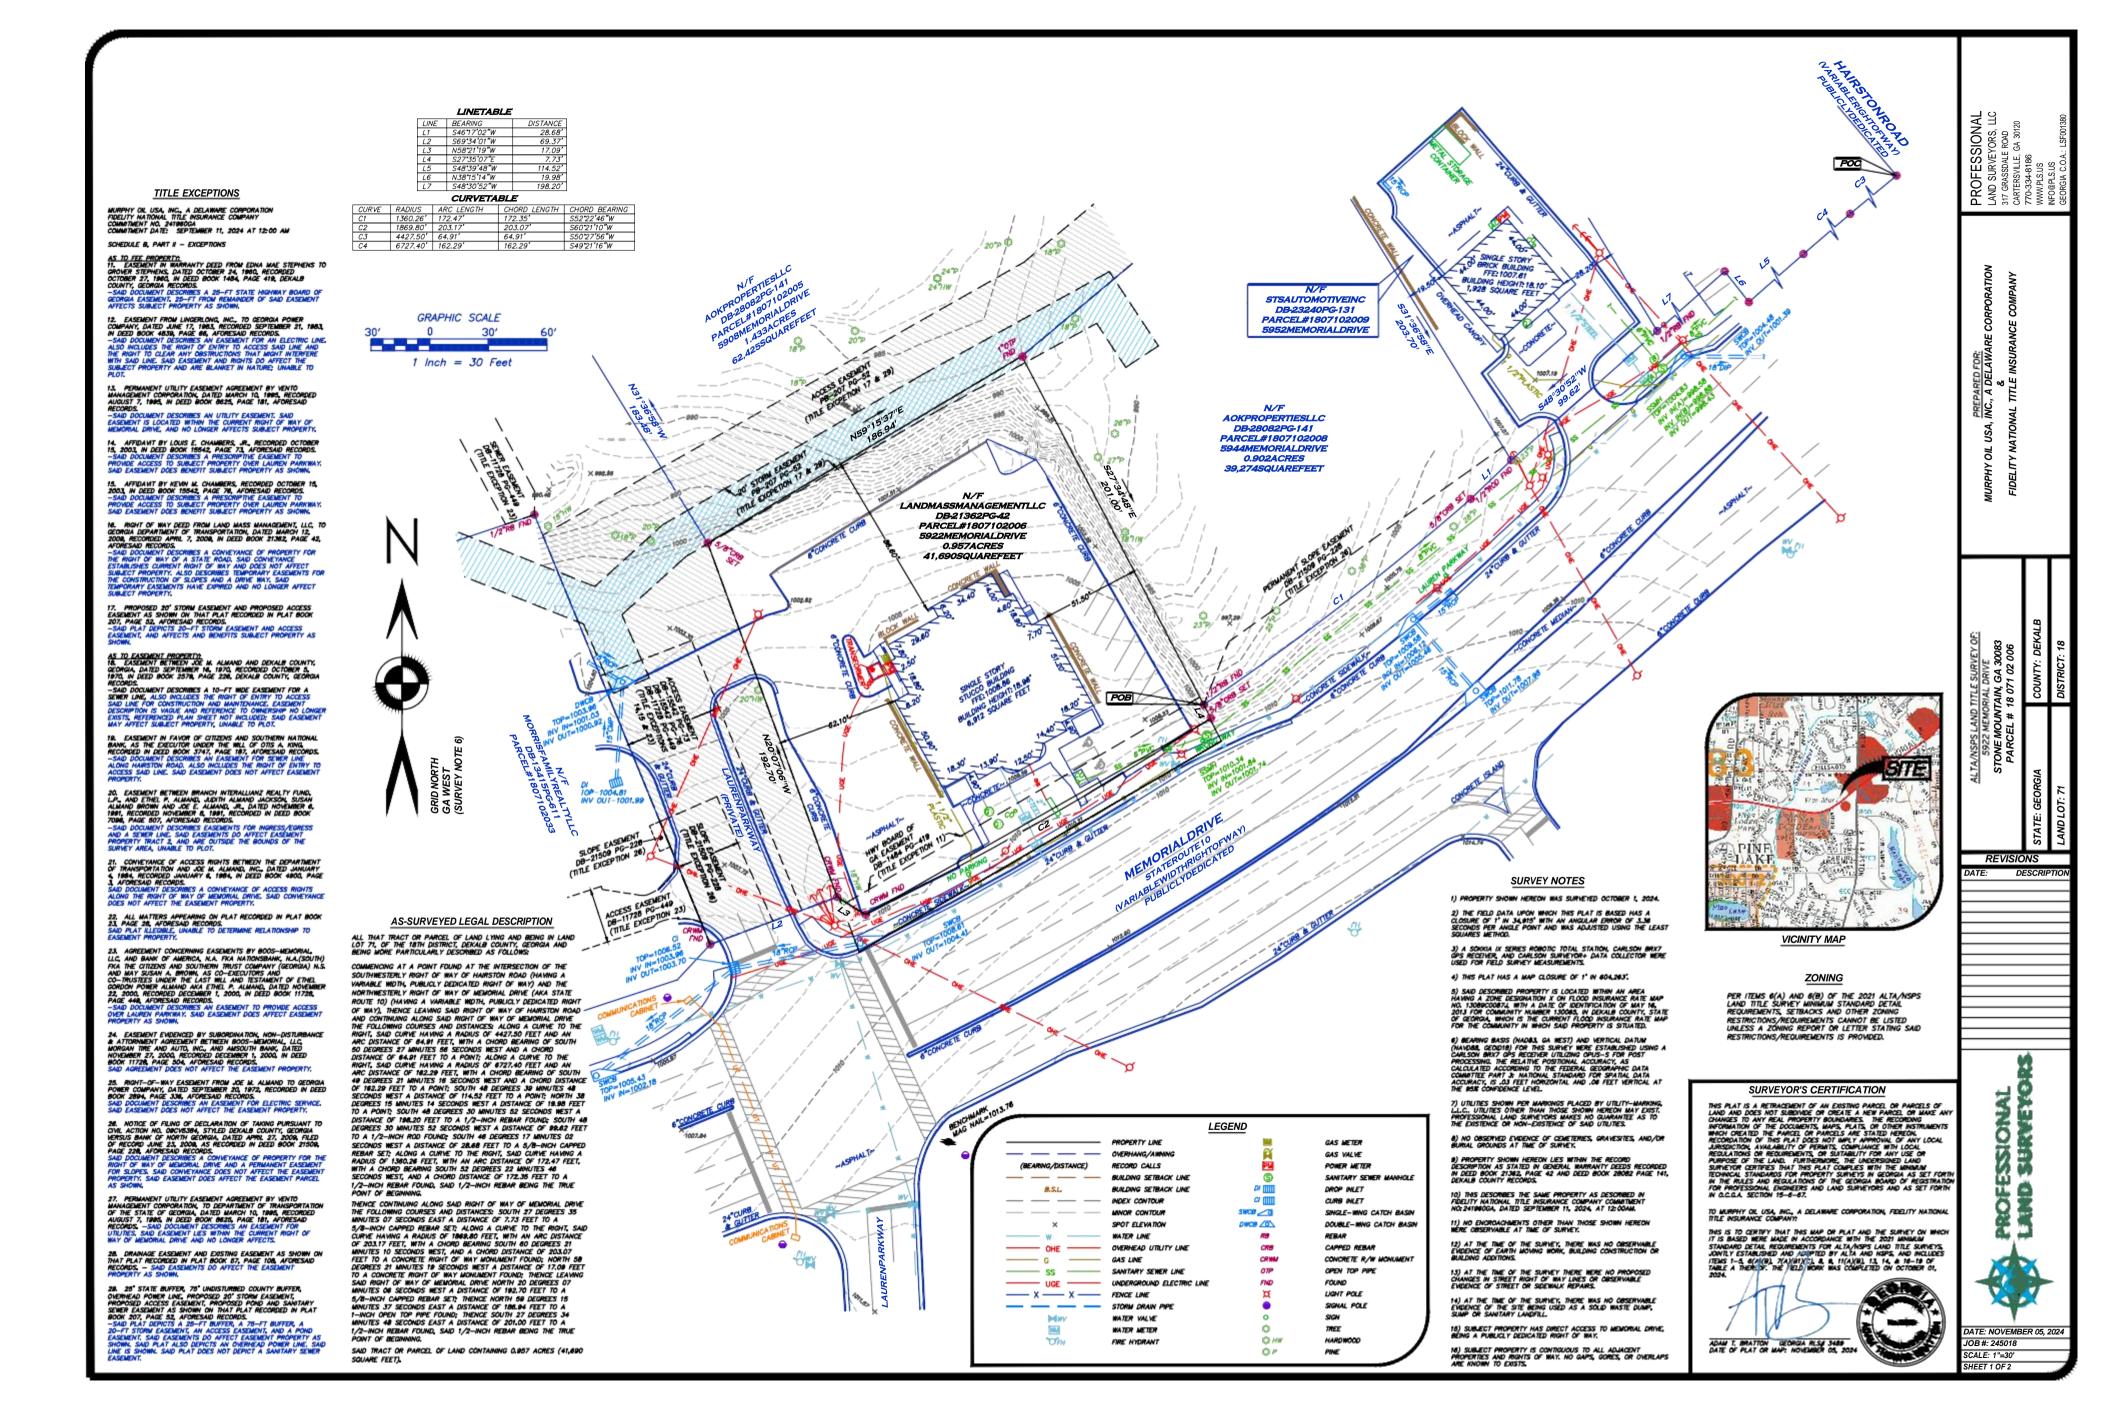

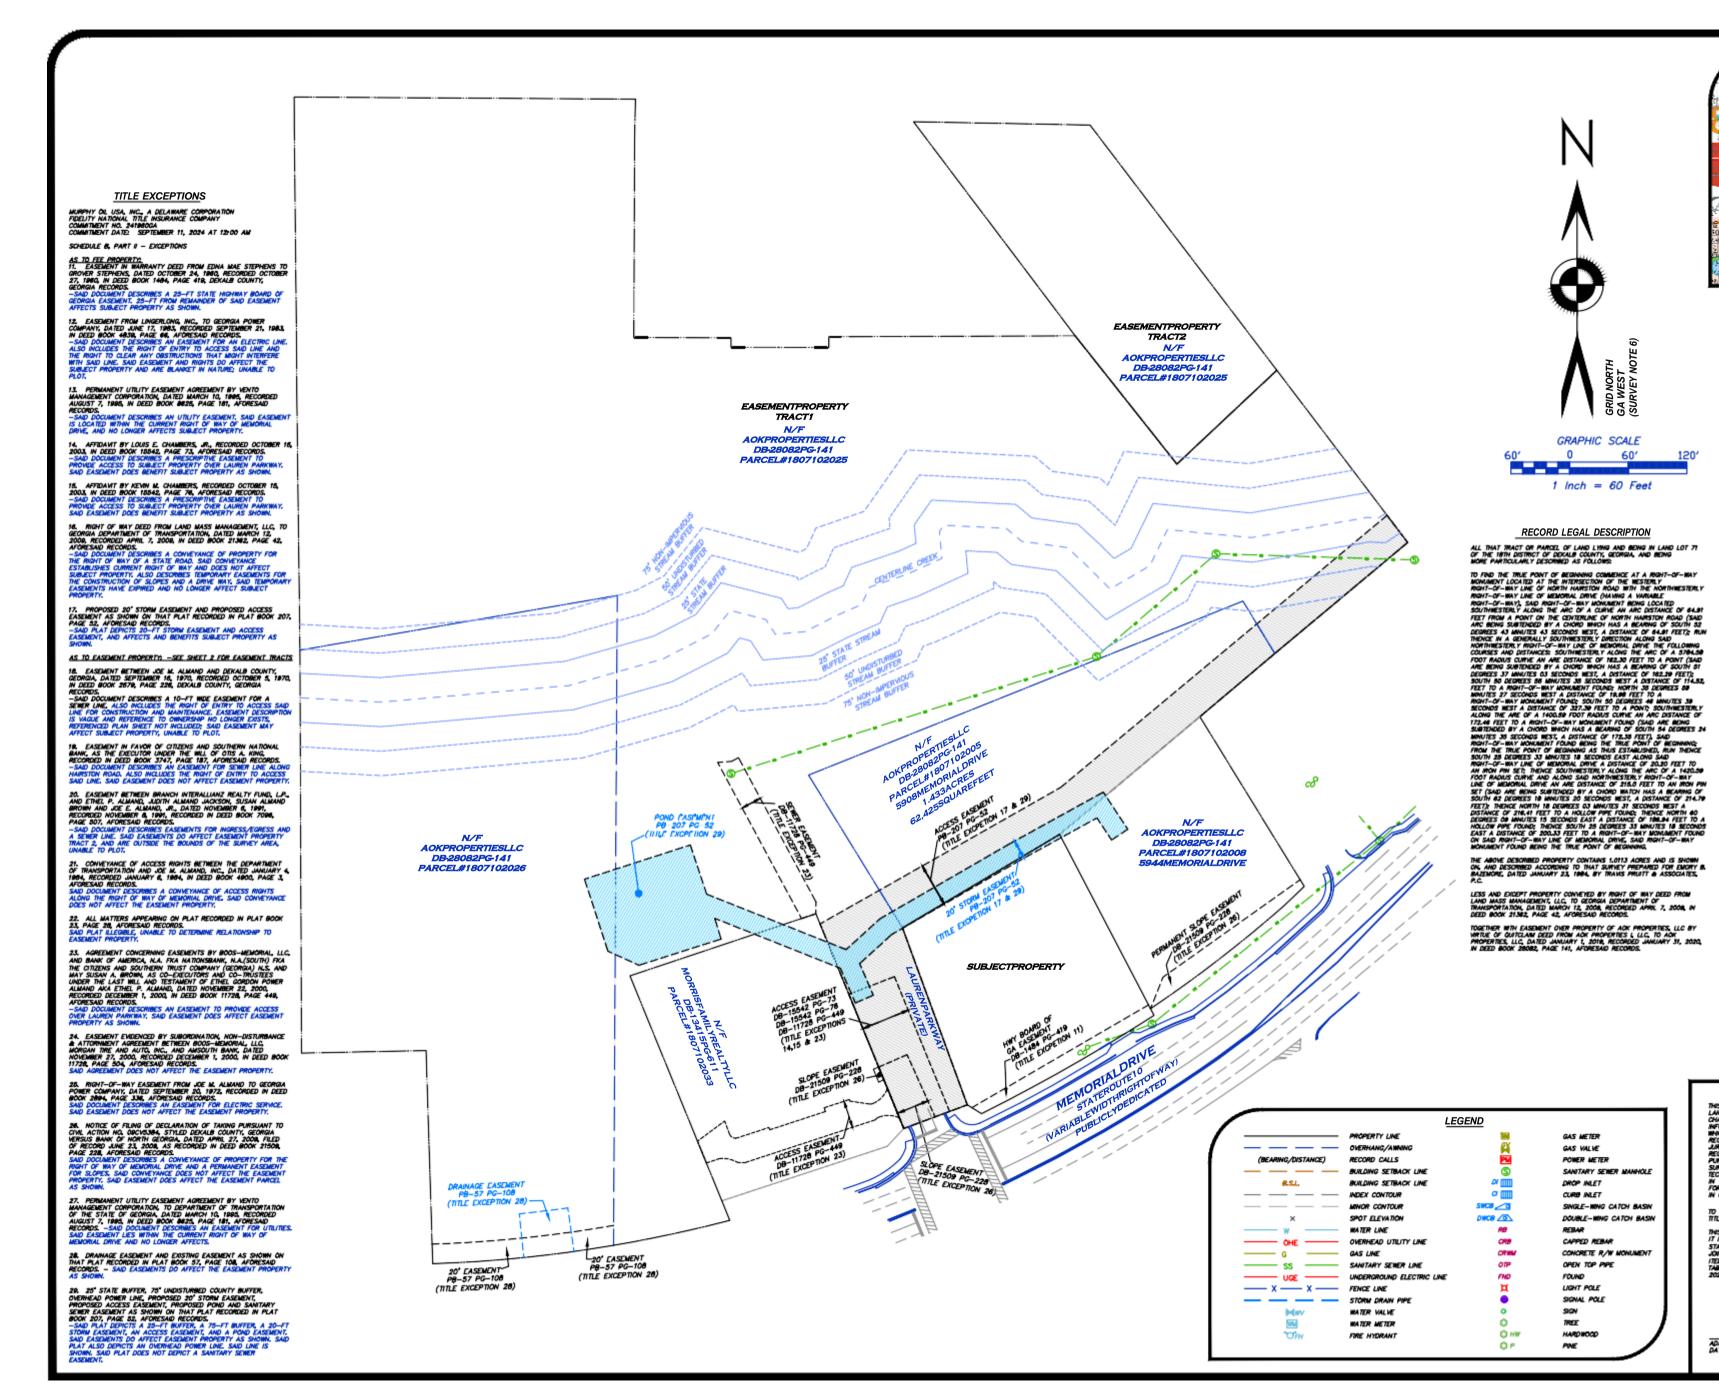



BEARING BASIS (HADRS, GA NEST) AND VERTICAL DATUM (HAMPER, GEODITE) FOR THIS SURVEY MERE ESTABLISHED USING A CARLSON BRAY OFF RECEIVER UTILIZING OPUS-S FOR POST PROCESSING. THE RELATIVE POSTIONAL ACCURACY, AS CALCULATED ACCORDING TO THE FEDERAL GEOGRAPHIC DATA COMMITTEE PART IS MATIONAL STANDARD FOR SPATIAL DATA ACCURACY, IS OS FEET HORIZONTAL AND .08 FEET VERTICAL AT THE BIST COMPRENCE LEVEL.

B) HO OBSERVED EVIDENCE OF CEMETERIES, GRAVESITES, AND/OR BURIAL GROUNDS AT TIME OF SURVEY.

13) AT THE TIME OF THE SURVEY THERE MERE NO PROPOSED CHANGES IN STREET RIGHT OF MAY LINES OR OBSERVABLE EVIDENCE OF STREET OR SIDEMALK REPAIRS.

16) SUBJECT PROPERTY HAS DIRECT ACCESS TO MEMORIAL DRIVE, BEING A PUBLICLY DEDICATED RIGHT OF WAY.

SURVEY NOTES

THE FIELD DATA UPON WHICH THIS PLAT IS BASED HAS A CLOSURE OF I" IN 34.915" WITH AN ANGULAR EMPOR OF 3.38 SECONDS PER ANGLE POINT AND WAS ADJUSTED USING THE LEAST SQUARES METHOD.

4) THIS PLAT HAS A MAP CLOSURE OF 1" IN 604,263".

7) UTILITIES SHOWN PER MARKINGS PLACED BY UTILITY—MARKING, LLC. UTILITIES OTHER THAN THOSE SHOWN HEREON MAY EXIST. PROFESSIONAL LAND SURVEYORS MAKES NO GUARANTEE AS TO THE EXISTENCE ON HON-EXISTENCE OF SAQ UTILITIES.

9) PROPERTY SHOWN HEREON LIES WITHIN THE RECORD DESCRIPTION AS STATED IN GENERAL WARRANTY DEEDS RECORDED IN DEED BOOK 21382, PAGE 42 AND DEED BOOK 28082 PAGE 141, DEFAUL COUNTY RECORDS.

10) THIS DESCRIBES THE SAME PROPERTY AS DESCRIBED IN FIDELITY MATIONAL TITLE HISURANCE COMPANY COMMITMENT NOT 241860GA, DATED SEPTEMBER 11, 2024, AT 12:00AM.

18) SUBJECT PROPERTY IS CONTIGUOUS TO ALL ADJACENT PROPERTIES AND RIGHTS OF WAY, NO GAPS, GORES, OR OVERLAPS ARE KNOWN TO EXISTS.

VICINITY MAP PREPARED FOR: , INC, A DELAWARE (& NAL TITLE INSURANC 1) PROPERTY SHOWN HEREON WAS SURVEYED OCTOBER 1, 2024. 5) SAID DESCRIBED PROPERTY IS LOCATED WITHIN AN AREA HANG A ZONE DESIGNATION X ON FLOOD INSURANCE RATE MAP NO. 1300ROCORTA, WITH A DATE OF RENTIFICATION OF MAY 16, 2015 FOR COMMINETY MARBER 1300RS, IN DEXAUS COUNTY, STATE OF GEORGA, WHICH IS THE CUMPRITY FLOOD INSURANCE RATE MAP FOR THE COMMINISTY IN WHICH SAID PROPERTY IS SITUATED.

PROFESSIONAL LAND SURVEYORS, LLC 317 GRASSDALE ROAD CARTERSVILLE, GA 30120 770-334-8186 WWW-PLSJUS INFO@PLSJUS

REVISIONS

FESSIONAL D. SURVEYORS

PRO



DATE: NOVEMBER 05, 2024 JOB #: 245018 SCALE: 1"=60" SHEET 2 OF 2

SURVEYOR'S CERTIFICATION

SURVETOR'S CERTIFICATION

THIS PLAT IS A RETRACEMENT OF AN EXISTING PARCEL OR PARCELS OF
LIND AND DOES NOT SUBDINDE OR OREATE A NEW PARCEL OR MAKE ANY
CHANGES TO ANY REAL PROPERTY BOUNDAMES. THE RECORDING
HAGRIMON OF THE DOCUMENTS, MAPS, PLATS, OR OTHER HISTINAMENTS
WHICH CREATED THE PARCEL OR PARCELS ARE STATED HEREON.
HECOMORDINO OF THE PARCEL OR PARCELS ARE STATED HEREON.
HECOMORDINO OF THE PARCEL OR PARCELS ARE STATED HEREON.
JURISDICTION, AVAILABILITY OF PERMITS, COMPLIANCE WITH LOCAL
JURISDICTION, AVAILABILITY OF PERMITS, COMPLIANCE WITH LOCAL
PROPERTY OF THE LAND. FURTHERWORE, THE UNDERSHIPED LAND
SUFFICIENT CERTIFIES THAT THIS PLAT COMPLIES WITH THE MINIMUM
SUFFICIENT CERTIFIES THAT THIS PLAT COMPLIES WITH THE MINIMUM
INCOMENCE STANDAMES FOR PROPERTY SURVEYS IN GEORGIA AS SET FORTH
IN THE MILLES AND REQULATIONS OF THE GEORGIA BOARD OF REGISTRATION
FOR PROFESSIONAL EMPLEYERS AND LAND SURVEYORS AND AS SET FORTH
IN OLC.C.A. SECTION 15—8—87.

TO MURPHY OIL USA, INC., A DELAWARE CORPORATION, FIDELITY NATIONAL TITLE INSURANCE COMPANY:

THIS IS TO CERTIFY THAT THIS MAP OR PLAT AND THE SURVEY ON WHICH IT IS BASED HERE MADE IN ACCORDANCE WITH THE 2021 MINIMUM STANDARD DETAIL REQUIREMENTS FOR ALTA AISPS LAND TITLE SURVEYS, JOINTLY ESTABLISHED AND ADOPTED BY ALTA AND MSPS, AND INCLUDES TIBMS 1-5, 6(AXB), 7(AXBXXC), 8, 8, 11(AXB), 13, 14, & 16-19 OF TABLE A THEREIN. THE FELD MORK WAS COMPLETED ON OCTOBER 01, 2024.



GROSS SHE

subject to legal action © 2025 Keck & Wood, Inc. 41,690

100%

PROPERTY LINE

easement line

WATER LINE

GAS LINE

ADJOINER PROPERTY LIN

STORM DRAINAGE PIPE

UNDERGROUND ELECTRIC

OVERHEAD TRAFFIC WIRE

OVERHEAD ELECTRIC

CHAINLINK FENCE

DRAINAGE WANHOLE

WATER METER

CONCRETE CURB AND GUTTER BUILDING CONTROL POINT

BOUNDARY LINE

CATCH BASIN W/ GRATE

SANITARY SEVER MANHOLE

WRE FENCE

OVERHANG

GUY WRE

ALL SLOPES AND AREAS DISTURBED BY CONSTRUCTION SHALL BE GRADED SHOOTH AND FOUR HONES OF TOPSOL APPROVED BY THE OWNER, AS NEEDED, THE AREA SHALL THIN BE SEEDED/SOUDED, FERTILIZED, MILCHED, WATERED AND MAINTAINED WITH HARDY GRASS GROWTH IS ESTABLISHED IN ALL AREAS, ANY AREAS DISTURBED FOR ANY REASON PRIOR TO FINAL ACCEPTANCE OF THE PROJECT SHALL BE CONFECTED BY THE CONTRACTOR AT NO ADDITIONAL COST TO THE OWNER.

F. CONTRACTOR SHALL PURCHASE AND INSTALL A MALBOX AND SHALL COORDINATE LOCATION OF MALBOX WITH MURPHY CONSTRUCTION MANAGER AND AN ON-SITE REPRESENTATIVE AND LOCAL POSTMASTER.

G. ALL PROPOSED PAVEMENT STRIPING OR MARKINGS SHALL FOLLOW THE SPECIFICATIONS FOR PAINT INCLUDED IN DETAIL

H. BUILDING HEIGHT IS 18"-6" WITH A FLOOR AREA OF 2,824 S. F. AND CANOPY HEIGHT IS 18"-9".

59 OVERHEAD CANOPY (TYP PER CANOPY PLANS)

12A 4" TRAFFIC YELLOW LANE STIPE (SEE LENGTH INDICATED AT STVBOL)

120 4" WIDE PAINED STRIPES, 2" O.C. @ 45" (SEE SIZE INDICATED AT STVBU.

14K GC TO INSTALL (2) 4" PVC SLEEVES FOR FUTURE USE (SEE UTILITY PLAN FOR INSTALLATION REQUIREMENTS).

16A MURPHY FREE STANDING SIGN

21E UNDERGROUND STORAGE TANKS (1-25,000 GAL & 1-26,000 GAL

21K MURPHY EXPRESS ID SIGN PER APPROVED RENDERIN

519 LIMITS OF SAWCUT AND PAVEMENT REMOVA

30 CONCRETE SIDEWALK (SEE PAYING & JOINT PLAN)

3K CONCRETE SIDEWALK AROUND BUILDING

Accessible parking symbol (32) pain color indicated at Symbol

9V ACCESSIBLE / VAN ACCESSIBLE PARKING SIGN MOUNTED IN BOLLARD

9X "NO PARKING" PAINTED ON PAVEMENT

13A SITE LIGHT POLE (SEE PHOTOMETRIC PLANS FOR POLE BASE DETAIL, FIXTURE TYPE, LOCATION AND MOUNTING

18G CONSTRUCTION CAMERA (CCCHUNATE WITH MOUSA PM FOR LOCATION)

21H ATM PAD (SEE FUEL DEVELOPMENT PLAN SHT. FE-1 FOR CONDUITS)

21P 7x10 CONCRETE SLAB FOR PROPARE TANKS

217 MALBOX (CONTRACTO) SHALL COORDINATE LOCATION WITH MURPHY AND POSTMASTER PRIOR TO INSTALLATION;

210 5'k7' ICE UNIT (SEE NUMBER INDICATED AT 9"VEOL)

FARKING INFORMATION:						
DESCRIPTION	BUILDING AREA (S.F)	REQUIRED:				
		RATIO	SPACES			
FUELING STATION	2,824	1/500 S.F.	REGULAR	UNDER CANOPY	ACCESSIBLE	TOTAL
			5		1	6
		PROMDED:				
			SPACES			
		1/235 S.F.	REGULAR	UNDER CANOPY	ACCESSIBLE	TOTAL
			11		1	12

NO. OF FUEL ISLANDS: 6 NO. OF VEHICLE FUELING POINTS: 12

THE LOCATION OF EXISTING UNDERGROUND UTILITIES ARE SHOWN IN AN APPROXIMATE WAY ONLY. THE CONTRACTOR SHALL DETERMINE THE EXACT LOCATION OF ALL EXISTING UTILITIES BEFORE COMMENCING WORK. HE AGREES TO BE FULLY RESPONSIBLE FOR ANY AND ALL DAMAGES WHICH MIGHT BE OCCASIONED BY HIS FAILURE TO EXACTLY LOCATE AND PRESERVE ANY AND ALL UNDERGROUND UTILITIES.

41,690

GROSS SITE

100%

SHE

WATER VALVE

CLEAHOUT

GAS VALVE

LIGHT POLE

UTILITY POLE

DOWNSPOUT

UNDERGROUND UTILITY BOX

FIBER OPTIC MARKER

TRAFFIC SIGNAL BOX

TRAFFIC ARROWS

IRON PIN-REBAR FOUND

CONCRETE MONUMENT FOUND

IRON PIN SEI-5/5 REBAR

gas marker

ELECTRIC WETER

8



SITE

SUP

CK+Wood

00 PEACH STREET L DORADO, AR 71731-7000


<u>N</u>

USA,

10

МΜ

MURPHY O USA

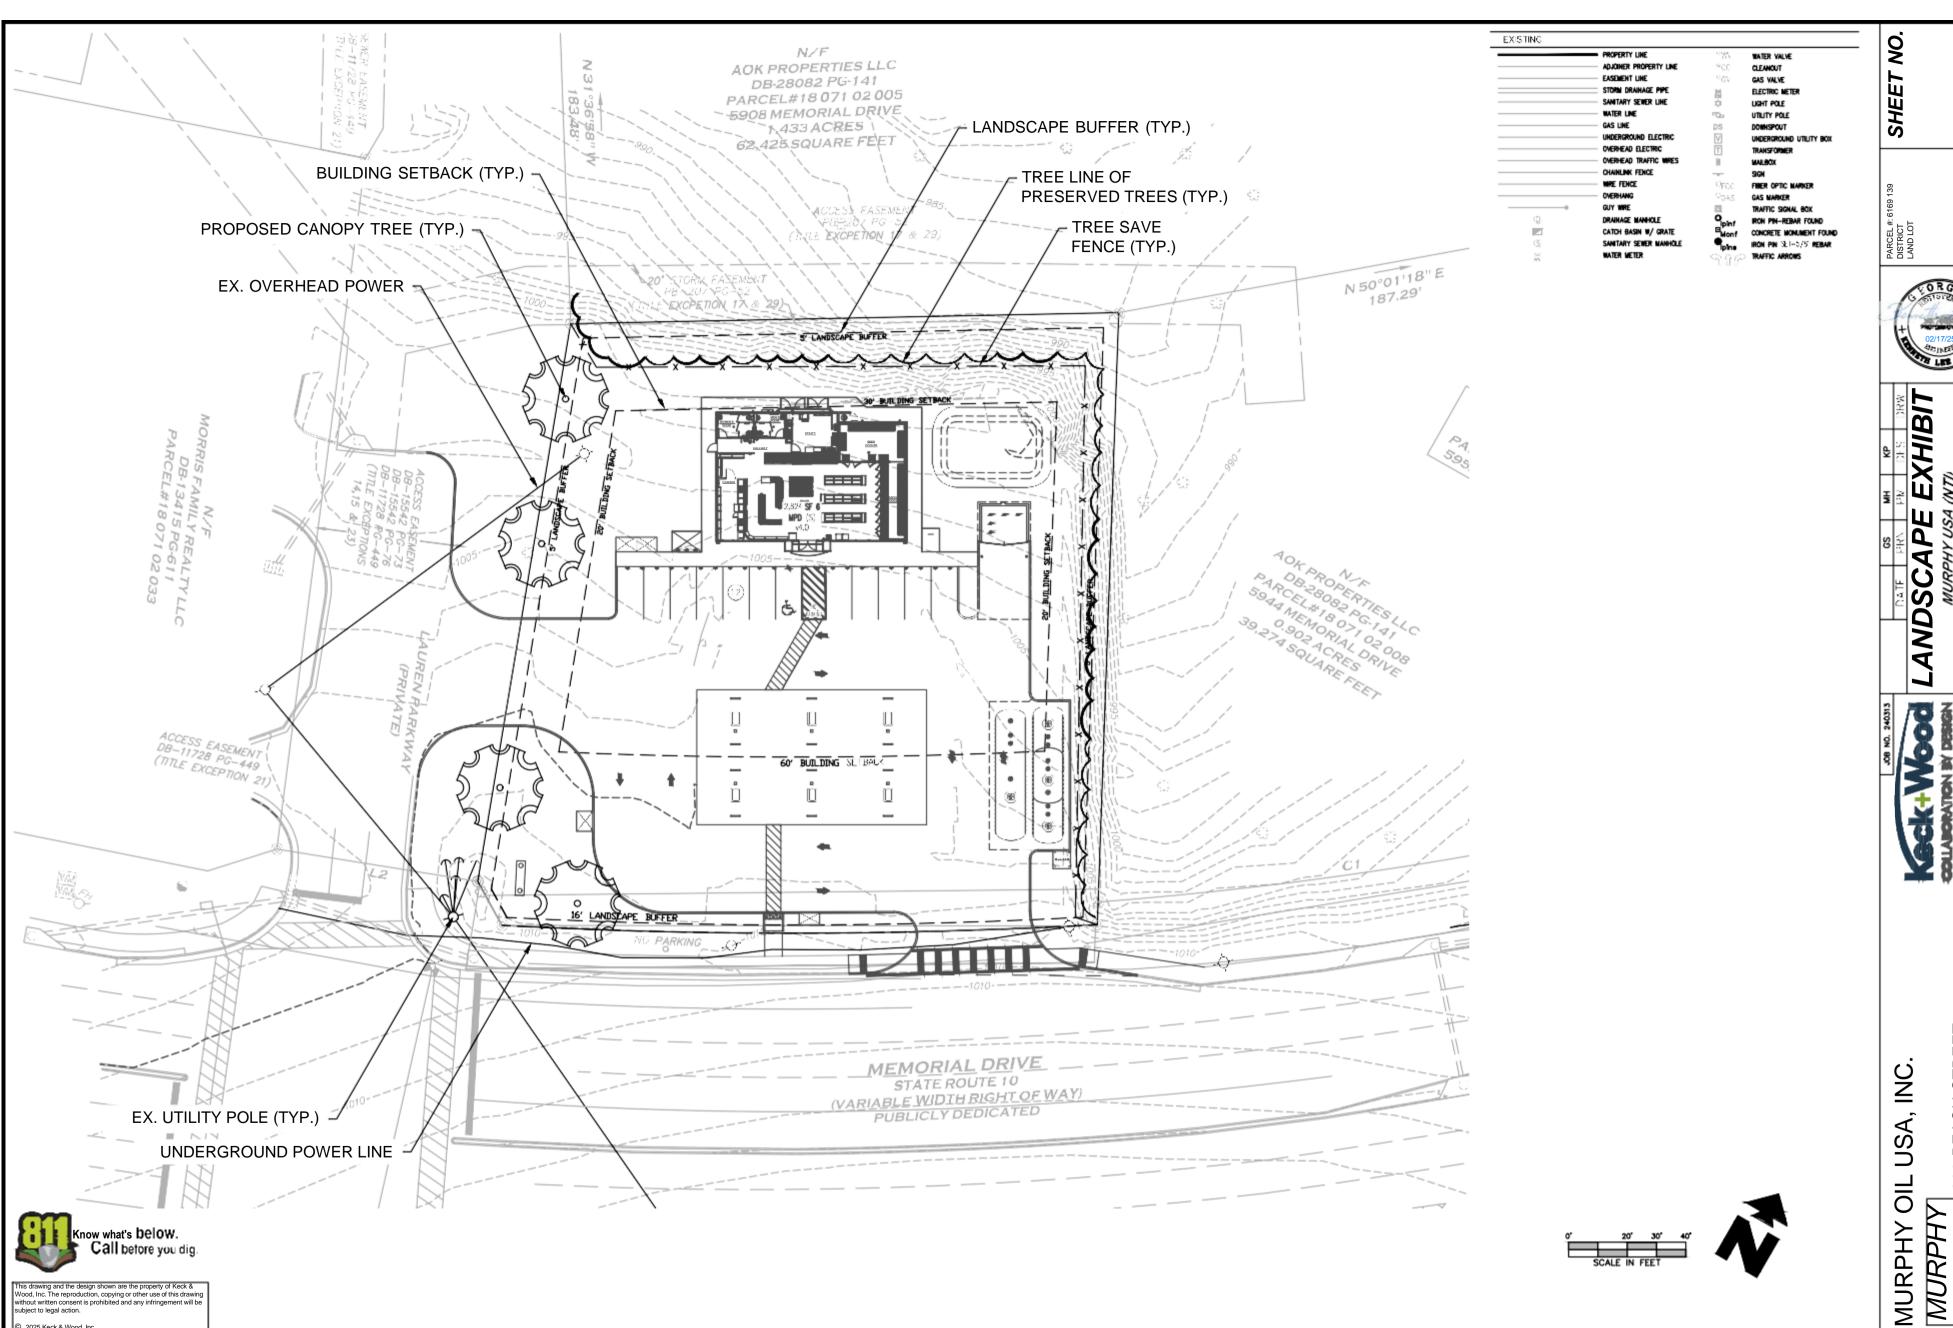

© 2025 Keck & Wood, Inc.

00 PEACH STREET L DORADO, AR 71731-7000

M 2

USA


AS-SURVEYED LEGAL DESCRIPTION

ALL THAT TRACT OR PARCEL OF LAND LYING AND BEING IN LAND LOT 71, OF THE 18TH DISTRICT, DEKALB COUNTY, GEORGIA AND BEING MORE PARTICULARLY DESCRIBED AS FOLLOWS:

COMMENCING AT A POINT FOUND AT THE INTERSECTION OF THE SOUTHWESTERLY RIGHT OF WAY OF HAIRSTON ROAD (HAVING A VARIABLE WIDTH, PUBLICLY DEDICATED RIGHT OF WAY) AND THE NORTHWESTERLY RIGHT OF WAY OF MEMORIAL DRIVE (AKA STATE ROUTE 10) (HAVING A VARIABLE WIDTH, PUBLICLY DEDICATED RIGHT OF WAY), THENCE LEAVING SAID RIGHT OF WAY OF HAIRSTON ROAD -AND CONTINUING ALONG SAID RIGHT OF WAY OF MEMORIAL DRIVE THE FOLLOWING COURSES AND DISTANCES: ALONG A CURVE TO THE RIGHT, SAID CURVE HAVING A RADIUS OF 4427.50 FEET AND AN ARC DISTANCE OF 64.91 FEET, WITH A CHORD BEARING OF SOUTH 50 DEGREES 27 MINUTES 56 SECONDS WEST AND A CHORD DISTANCE OF 64.91 FEET TO A POINT; ALONG A CURVE TO THE RIGHT, SAID CURVE HAVING A RADIUS OF 6727.40 FEET AND AN ARC DISTANCE OF 162.29 FEET, WITH A CHORD BEARING OF SOUTH 49 DEGREES 21 MINUTES 16 SECONDS WEST AND A CHORD DISTANCE OF 162.29 FEET TO A POINT; SOUTH 48 DEGREES 39 MINUTES 48 SECONDS WEST A DISTANCE OF 114.52 FEET TO A POINT; NORTH 38 DEGREES 15 MINUTES 14 SECONDS WEST A DISTANCE OF 19.98 FEET TO A POINT; SOUTH 48 DEGREES 30 MINUTES 52 SECONDS WEST A DISTANCE OF 198.20 FEET TO A 1/2-INCH REBAR FOUND; SOUTH 48 DEGREES 30 MINUTES 52 SECONDS WEST A DISTANCE OF 99.62 FEET TO A 1/2-INCH ROD FOUND; SOUTH 46 DEGREES 17 MINUTES 02 SECONDS WEST A DISTANCE OF 28.68 FEET TO A 5/8-INCH CAPPED REBAR SET; ALONG A CURVE TO THE RIGHT, SAID CURVE HAVING A RADIUS OF 1360.26 FEET, WITH AN ARC DISTANCE OF 172.47 FEET, WITH A CHORD BEARING SOUTH 52 DEGREES 22 MINUTES 46 SECONDS WEST, AND A CHORD DISTANCE OF 172.35 FEET TO A 1/2-INCH REBAR FOUND, SAID 1/2-INCH REBAR BEING THE TRUE POINT OF BEGINNING.

THENCE CONTINUING ALONG SAID RIGHT OF WAY OF MEMORIAL DRIVE THE FOLLOWING COURSES AND DISTANCES: SOUTH 27 DEGREES 35 MINUTES OF SECONDS EAST A DISTANCE OF 7.73 FEET TO A 5/8-INCH CAPPED REBAR SET; ALONG A CURVE TO THE RIGHT, SAID CURVE HAVING A RADIUS OF 1869.80 FEET, WITH AN ARC DISTANCE OF 203.17 FEET, WITH A CHORD BEARING SOUTH 60 DEGREES 21 MINUTES 10 SECONDS WEST, AND A CHORD DISTANCE OF 203.07 FEET TO A CONCRETE RIGHT OF WAY MONUMENT FOUND; NORTH 58 DEGREES 21 MINUTES 19 SECONDS WEST A DISTANCE OF 17.09 FEET TO A CONCRETE RIGHT OF WAY MONUMENT FOUND; THENCE LEAVING SAID RIGHT OF WAY OF MEMORIAL DRIVE NORTH 20 DEGREES 07 MINUTES OF SECONDS WEST A DISTANCE OF 192.70 FEET TO A 5/8-INCH CAPPED REBAR SET; THENCE NORTH 59 DEGREES 15 MINUTES 37 SECONDS EAST A DISTANCE OF 186.94 FEET TO A 1-INCH OPEN TOP PIPE FOUND; THENCE SOUTH 27 DEGREES 34 MINUTES 48 SECONDS EAST A DISTANCE OF 201.00 FEET TO A 1/2-INCH REBAR FOUND, SAID 1/2-INCH REBAR BEING THE TRUE POINT OF BEGINNING.

SAID TRACT OR PARCEL OF LAND CONTAINING 0.957 ACRES (41,690 SQUARE FEET).

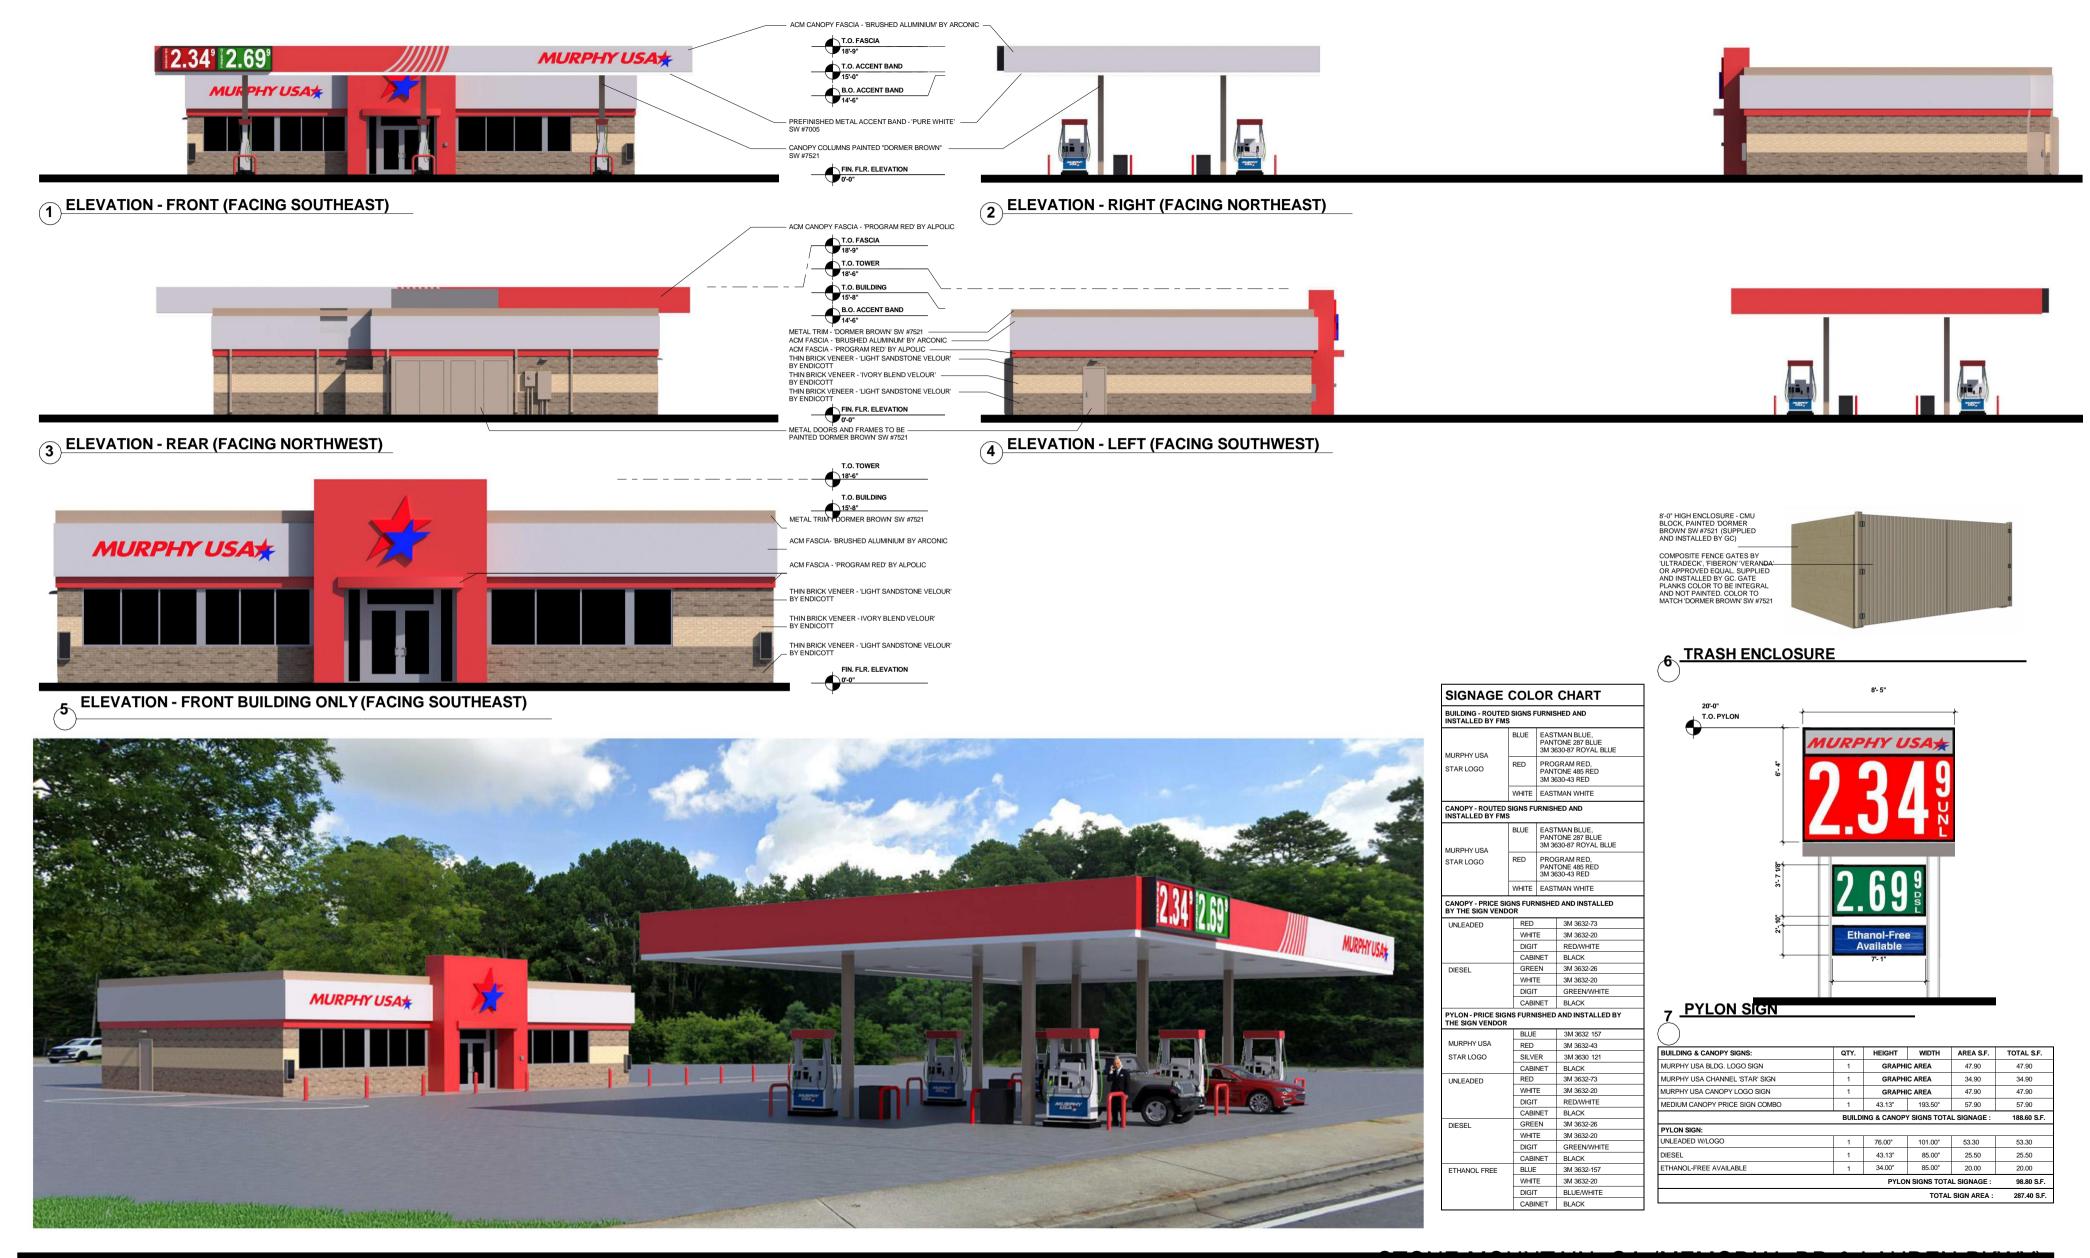







Government Services Center 178 Sams Street Decatur, GA 30030 www.dekalbcountyga.gov/planning 404-371-2155 (o); 404-371-4556 (f)

Chief Executive Officer

DEPARTMENT OF PLANNING & SUSTAINABILITY

Interim Director

Lorraine Cochran-Johnson Cedric G. Hudson, MCRP

PRE-APPLICATION FORM REZONE, SPECIAL LAND USE PERMIT, MODIFICATION, AND LAND USE

(Required prior to filing application: signed copy of this form must be submitted at filing)

Applicant Name: Ken Peters Phone: 678-417-4008 Email: kpeters@keckwood.com		
Property Address: 5922 Memorial Drive, Stone Mountain 30083		
Tax Parcel ID: 18 071 02 006 Comm. District(s): 4 & 6 Acreage: 0.88		
Existing Use: Vacant Structure Proposed Use: Convenience store w/fuel pumps.		
Supplemental Regs:Overlay District: NoDRI:		
Rezoning: YesNo _X		
Existing Zoning: Square Footage/Number of Units:		
Rezoning Request:		
Land Use Plan Amendment: Yes No _X		
Existing Land Use: _CRC Proposed Land Use: Consistent Inconsistent		
Special Land Use Permit: Yes No Article Number(s) 27		
Special Land Use Request(s): Convenience store w/fuel pumps.and alcohol outlet2 SLUPS required; one for fuel pumps and 1 for alchol		
Major Modification:		
Existing Case Number(s): _None		
Condition(s) to be modified:		
N/A		



DEPARTMENT OF PLANNING & SUSTAINABILITY

WHAT TO KNOW BEFORE YOU FILE YOUR APPLICATION

Pre-submittal Community Meeting: Review Calendar Dates:	PC: D5/06/25 BOC: D5/22/25
Letter of Intent: XImpact Analysis: X Owner Authorization(s):	
Zoning Conditions: Community Council Meeting: 04/15/25 P	ublic Notice, Signs: X
Tree Survey, Conservation: Land Disturbance Permit (LDP): X	Sketch Plat:
Bldg. Permits: X Fire Inspection: X Business License: X	State License:
Lighting Plan: Tent Permit: Submittal Format: NO STAP	PLES, NO BINDERS PLEASE
Review of Site Plan	
Density: Density Bonuses: Mix of Uses: _	Open Space: X
Enhanced Open Space: Setbacks: front X sides X si	de corner X rear
Lot Size: X Frontage: X Street Widths: Lands	scape Strips: X
Buffers: Parking Lot Landscaping: X Parking - Auto: X	Parking - Bicycle:
Screening: X Streetscapes: X Sidewalks: Fencing	/Walls:
Bldg. Height: X Bldg. Orientation: Bldg. Separation: Bldg. Separation: Bldg.	lg. Materials: X
Roofs: Fenestration: Façade Design: Garages:	Pedestrian Plan:
Perimeter Landscape Strip: X	
Possible Variances:	
Comments: must hold community meeting with 15 days notice no later than Feb 10 2025 to make	the May 2025 agenda cycle. Filing Deadline is
Feb 17, 2025. The property falls within the Memorial Drive Corridor Small Area Plan which may/will impact the land uses allowed. Must	
Too 17, 2020. The property tallo within the memorial prive contact officer fair which may will impact the tall does allowed. Indeed	comply with alcohol and raci pump supplemental regulations
for alcohol outlet and fuel pumps. Must show how proposed SLUPs are consistent/compatible with surrounding area. Must show how proposed SLUPs are consistent/compatible with surrounding area.	proposed application is consistent with the CRC Character Area.
Planner: John Reid, Sr. Planner Date: 01/30/2025	
FILING FEES	
REZONING: RE, RLG, R-100, R-85, R-75, R-60, MHP, RSM, MR-1	\$500.00
RNC, MR-2, HR-1, HR-2, HR-3, MU-1, MU-2, MU-3, MU-4, MU-5 OI, OD, OIT, NS, C1, C2, M, M2	\$750.00 \$750.00
LAND USE MAP AMENDMENT SPECIAL LAND USE PERMIT	\$500.00 \$400.00
	ψ 100.00



Government Services Center 178 Sams Street Decatur, GA 30030 www.dekalbcountyga.gov/planning 404-371-2155 (o); 404-371-4556 (f)

Chief Executive Officer
Lorraine Cochran-Johnson

DEPARTMENT OF PLANNING & SUSTAINABILITY

Interim Director Cedric G. Hudson

PRE-APP FORM ADDITIONAL COMMENT PAGE, IF NEEDED

APPLICANT: Ken Peters
ADDRESS/PARCEL: 5922 Memorial Drive / 18 071 02 006
COMMENTS: Must show compliance with Zoning Ordinance requirements including but not limited to minimum and maximum number of
parking spaces, max building height, building materials, building setbacks, sidewalks and street
trees along Memorial Drive. Review of plans is conceptual only, final review shall occure when
an official application is submitted and deemed complete by the Planning Department.
ALSO THERE IS A DISTANCE REQUIREMENT BETWEEN GAS STATIONS AND SMALL BOX
DISCOUNT STORES
PLANNER: John Reid, Sr. Planner

From: Kristin Turgeon < <u>kristin.turgeon@gmail.com</u>>

Sent: Thursday, April 17, 2025 9:22 AM

To: Chappell, Adam W < awchappell@dekalbcountyga.gov >

Subject: Please DENY SLUPs 5922 Memorial Drive for a Fuel/convenience store that sells beer and wine

My name is Kristin Turgeon and I live at 980 Fellsridge Court in Stone Mountain. Snapfinger Creek runs through my property.

I'm **against** putting a fuel station at 5922 Memorial Drive.

Snapfinger Creek: Snapfinger Creek is already burdened with huge amounts of storm water from all the impervious surfaces near the intersection of North Hairston and Memorial Drive. Adding another gas station is likely to increase run-off pollution from leaking petroleum products. This will really affect the wetlands near Fellsridge subdivision (and the lake and wetlands of our neighbors in the City of Pine Lake.)

Property Size: The size of the property seems too cramped to accommodate delivery trucks, store customers, gas customers, and pedestrians,

Traffic: This usage may add a steady stream of additional traffic feeding the busy, dangerous, and confusing North Hairston/Memorial Drive intersection.

Other options available: This convenience store is not needed due to other options already available within 1000 feet (including Dollar General.)

Memorial Drive Revitalization Plan: I cannot imagine that adding a gas station cramped between the existing commercial properties is in line with the MDRP.

Please deny:- I'm asking for denial of the "SLUPs 5922 Memorial Drive for a Fuel/convenience store that sells beer and wine".

Thank you.

Kristin Turgeon 980 Fellsridge Court Stone Mountain, GA 30083 404-441-3763 From: Warner, Brenda < BHWarner@AtlantaGa.Gov>

Sent: Thursday, April 17, 2025 9:03 AM

To: Chappell, Adam W < awchappell@dekalbcountyga.gov >

Subject: SLUPs 5922 Memorial Drive for a Fuel/convenience store that sells beer and wine

Importance: High

Good morning!

To whom it may concern:

I'm in opposition to the above referenced subject matter for the following reasons:

- 1. The property adjoins a very environmentally sensitive piece of property that impacts Fellsridge, Hearthstone, Snapfinger Creek and the City of Pine Lake. We know that fuel stations and convenience store all result in cars leaking oil, fuel spills and the stormwater would go directly into the environmentally sensitive area. A major fuel spill could be a disaster to this area, Snapfinger Creek, and the lake/wetlands at Pine Lake. The streams are spring fed and continue to flow. The lake property takes over 50 acres of imperious surface stormwater from Memorial and North Hairston. (New people to the group may not be aware of the number of balls from the McDonalds bouncy area that is now closed. Many of those balls remain around the lakebed today).
- 2. The property is too small for the intended use. Trucks delivering fuel or supplies would block the area, forcing cars onto busy Memorial Drive.
- 3. This property is part of the MDRP and this use does not meet the requirement.
- 4. There is a Dollar store within 700 feet of the property which is not allowed per the ordinance.
- 5. Walmart agreed, prior to approval, not to build a fuel station as the runoff goes directly into the Fellsridge Lake Property. There is underground detention that is directed under Memorial Drive to the Lake property. Although Murphy Oil is no longer a part of Walmart, they want to be located in the vicinity of Walmart. Cameras for fuel stations/convenience stores are required by ordinance.

Fellsridge and Hearthstone would be subject to extreme noise from this use. Cars pulling up with their loud radios and mufflers would send the noise directly to us.

Thank you & do enjoy your day, Brenda

From: Steve Goss < <stevegossradio@gmail.com >

Sent: Thursday, April 17, 2025 10:43 AM

To: Chappell, Adam W < awchappell@dekalbcountyga.gov>

Subject: Opposition to SLUP 25-1247423 and SLUP 25-1247424 at 5922 Memorial Drive

Dear Mr. Chappell--

I am hoping you can forward to the Planning Department my comments in opposition to the SLUP applications by Murphy Oil USA to build yet another gas station that sells alcohol on Memorial Drive (5922 Memorial Drive). My comments in opposition are below.

Many thanks for your assistance! **Steve Goss** 727 Kenilworth Circle Stone Mountain, GA 30083 404-454-2736

Dear Members of the DeKalb County Planning Department:

My name is Steve Goss, I live at 727 Kenilworth Circle, Stone Mountain. I have been a resident of that neighborhood for 43 years. I am writing in opposition to the SLUP applications by Murphy Oil USA to build a convenience store with 6 fuel pumps that will also sell alcohol at 5922 Memorial Drive. (SLUP 25-1247423 and SLUP 25-1247424). My reasons for **DENIAL** are several:

*Snapfinger Creek and Fellsridge Lake are directly behind (north) of 5922 Memorial Drive. The rear of the paved property has a severe downward slope that carries runoff to the spring-fed creek and the adjacent wetlands. In addition to the Fellsridge neighborhood, Snapfinger Creek runs through Hearthstone subdivision and then south directly into Pine Lake at the City of Pine Lake. Oil and gasoline fuel spills from routine business at the proposed gas station would pose a significant environmental threat to these communities. Add the possibility of leaks from the underground fuel tanks and the proposed business is courting an environmental disaster.

*The Memorial Drive Revitalization Project calls for development of more walkable enterprises. A gas station that sells gasoline to cars and trucks is far from a "walkable use." Currently, there are six convenience stores that sell gasoline and alcohol within less than a mile and a half stretch of Memorial Drive between Hambrick Road and West Mountain Street. If approved, Murphy Oil USA would bring that total to seven!

*A recent Zoning regulation prohibits convenience stores that sell fuel from being within 1000 feet of a "dollar" store. Dollar General at 5976 Memorial Drive in neighboring Stonewood Village Shopping Center is just 700 feet from the proposed Murphy Oil USA convenience store/gas station.

*The current site plan by Murphy Oil USA is not large enough to accomodate large fuel delivery trucks and/or other delivery trucks without impeding traffic flow on Memorial Drive and Lauren Parkway.

*A noise generating business like a 24-hour convenience store gas station that sells alcohol would adversely impact the peace and quiet of the adjacent neighborhoods of Fellsridge and Hearthstone with high volume music from cars /trucks.

*Directly across Memorial Drive is the East Campus of DeKalb Alternative High School (only 500 feet south of the proposed Murphy Oil USA convenience store that wants to sell alcohol).

*At the community meeting that the developer and owner of the proposed site held for residents on February 10, 2025 to explain their plans, everyone who attended the zoom meeting spoke in opposition; no one spoke in favor. At the DeKalb Community Council District 4 meeting on April 15, 2025, again everyone spoke in opposition, no one spoke in favor. The Council members were unanimous in their opposition, voting 9-0 for DENIAL for both applications.

Please recommend DENIAL.

Thank you for your consideration.

Steve Goss 404-454-2736 From: Dr. Tyra Paytes < tlpaytes@gmail.com > Sent: Thursday, April 17, 2025 7:07 PM

To: Chappell, Adam W < awchappell@dekalbcountyga.gov >

Subject: Reject the SLUPs for 5922 Memorial Drive

As I reflected on the CC4 meeting yesterday, I found Murphy Oil reps highly disrespectful. To tell us anything is better than what is currently there and then taut security cameras as a selling point. And then smugly ask us if we read the Memorial Drive revitalization plan and then misrepresent its contents. They would not say these things to a project in North DeKalb.

I forgot to mention during the call this location is across the street from the DeKalb Alternative School. This should be considered as well. In addition, it is only a few yards from the Masjid Taweed Mosque at 5848 Memorial Dr. Within a 4 mile stretch between the entrance to Hwy 78 & I-285. There is a concentration of gas stations and liquor stores not found in North DeKalb.

GAS STATIONS - There are 11 gas station. Many of these also sell beer and wine.

BP Gas Station at JBR Memorial at the entrance to Hwy 78

Exxon at North Hairston & Memorial

Chevron at North Hairston & Memorial

Shell at Memorial & Hambrick

BP at Memorial & Hambrick

Texaco at Memorial & Village Square

Chevron at Memorial & Village Square

Amoco at Memorial & Rays Rd

Exxon at Memorial & Rays Rd

Valero at Memorial & Rockbridge

New QT (under construction)

LIQOUR STORES

Big Johns 5345 Memorial
Beverage Club 6167 Memorial
M&M Package 5095 Stone Mill Way
FiFi Package 4848 Memorial Dr
C&D Package Store 6098 Memorial Dr
City Life Liquors 4689 Memorial Dr
Avondale Package Store 189 Northern Ave
Memorial Package
Jumbo Package 4071 Redan Rd
American Package at 4583 Rockbridge Rd
Happy's Package at 4463 Rockbridge Rd SW
Z Package at 414 N Hairston Rd

When Walmart sought approval for this location, it met with Kenilworth Estates, the immediately adjacent community it was promised to the neighborhood not to have liquor or a gas station at the location.

I understand that current condition is not ideal. But the proposed usage is not the highest nor best use suited for this property or the community.

The community does not need another opportunistic business that does nothing positive for the residents. The "selling point" the representatives from Murphy Oil said the business would function as the "eyes and ears" of the community and include 16 cameras. Liquor stores are known for noise, crime and loitering. This type of business is inconsistent with expressed wishes of the community and is inconsistent with the Memorial Drive revitalization.

From: Karen Goss < klsgoss@gmail.com > Sent: Thursday, April 17, 2025 5:08 PM

To: Chappell, Adam W <a wchappell@dekalbcountyga.gov>

Subject: Opposition to SLUP 25-1247423 and SLUP 25-1247424 at 5922 Memorial Drive

April 17 2025

Dear Mr. Chappell,

Please forward my email letter below to the members of the Dekalb County Planning Department. I oppose the SLUP applications by Murphy Oil USA to build another gas station that plans to sell wine and beer on Memorial Drive. (5922 Memorial Drive). As you will read below that is not my only reason for requesting the denial of the SLUP.

I appreciate your assistance in getting this email to the members of the DeKalb County Planning Department.

Kind regards, Karen Goss 727 Kenilworth Circle Stone Mountain, GA 30063

April 17, 2025

Dear DeKalb County Planning Department Members:

My name is Karen Goss. I have been a resident of the Stone Mountain neighborhood at 727 Kenilworth Circle for 43 years, and I am writing in opposition to the SLUP applications by Murphy Oil USA to build a convenience store with 6 fuel pumps and alcohol sales at 5922 Memorial Drive. (SLUP 25-1247423 and SLUP 25-1247424).

My reasons for requesting DENIAL are as follows:

- Environmental Threat: Snapfinger Creek and Fellsridge Lake are directly behind the proposed site, and the severe downward slope at the rear of the property could carry runoff into the spring-fed creek and wetlands. This would pose a significant environmental threat to the Fellsridge and Hearthstone communities, and Pine Lake, due to oil and gasoline spills. The possibility of underground fuel tank leaks also creates a risk for environmental disaster.
- Conflicts with Revitalization Project: The Memorial Drive Revitalization Project aims to develop more walkable enterprises, which a gas station does not support. There are already six convenience stores selling gasoline and alcohol within a 1.5-mile stretch of Memorial Drive.
- Zoning Violation: A recent Zoning regulation prohibits convenience stores that sell fuel from being within 1000 feet of a
 dollar store. The Dollar General at 5976 Memorial Drive is only 700 feet from the proposed site.
- **Traffic Issues:** The current site plan cannot accommodate large fuel delivery trucks and other delivery trucks without impeding traffic flow on Memorial Drive and Lauren Parkway.
- Noise Pollution: A 24-hour convenience store and gas station that sells alcohol would create noise pollution for the
 adjacent neighborhoods of Fellsridge and Hearthstone.
- **Proximity to School:** The East Campus of DeKalb Alternative High School is directly across Memorial Drive, only 500 feet south of the proposed site.
- **Community Opposition:** At both the community meeting on February 10, 2025, and the DeKalb Community Council District 4 meeting on April 15, 2025, all attendees and Council members (voting 9-0) opposed the applications.

For these reasons, I urge you to recommend DENIAL of these applications.

Thank you for your time and consideration.

Sincerely,

Karen Goss 727 Kenilworth Circle Stone Mountain, GA 30063 From: J D DUNAWAY < dunawayjd@bellsouth.net >

Sent: Thursday, April 17, 2025 1:38 PM

To: Chappell, Adam W < awchappell@dekalbcountyga.gov >

Subject: Opposition to Murphy Oil 5922 Memorial Drive-can you forward to the appropriate planner

Opposition to N10-2025-0295 and 0296 for Murphy Oil USA at 5922 Memorial Drive

- 1. The adjoining property to the rear contains an extremely environmentally sensitive site which contains two springs that feed multiple streams through the site with a confluence to Snapfinger Creek. This site is mainly in the flood plain as well and is undeveloped. The site contained a 2+ acre lake until around 2005 when the earthen dam breached. This site was part of the ACOE ISIS (Intrenchment, Sugar, Indian and Snapfinger Creek) project that was not completed due to a Deputy Director of Watershed saying she could do it better. This caused the ACOE project to get out of the funding cycle and despite attempts by Congressman Hank Johnson's to get the funding restored, this did not occur. Deputy Director, Joanna Macrina (who is now in Federal prison for bribery) completed a study that revealed the lake area contains more than 50 acres of stormwater runoff from both Memorial Drive and North Hairston. This was before Walmart was built on Memorial Drive which drains directly into this property. This site impacts Fellsridge, Hearthstone Subdivisions, Snapfinger Creek and the lake at the City of Pine Lake. Fuel stations and convenience stores are areas where oil dripping from cars, fuel spilled onto the pavement would all run off to the property behind this site, negatively impacting the streams quality and damaging the environment.
- 2. My property at 4672 Fellswood Drive is about 1100 feet from the rear of the proposed SLUP property. The amount of noise that would be directed at those of us along East Anderson Road, and Fellswood, would decrease our quality of life.
- 3. The property is not large enough for the intended use. There is not enough room for the fuel trucks and delivery trucks to move throughout the site.
- 4. There is a Dollar Store in the Stonewood Village Shopping Center which is about 700 feet from this site which does not conform to the ordinance.
- 5. This site is covered by the Memorial Drive Revitalization Plan and does not conform to the recommended uses. The current owner should be required to demolish the current, partially burned, building at this site. Having nothing on this site is far better than the wrong use.
- 6. Murphy Oil is no longer a part of Walmart; however, they wish to be in very close proximity to Walmart. During the negotiations with the community with Walmart, during their rezoning, they agreed to not have a fuel station to protect the environmentally sensitive property across the street. There were many agreements reached between the community and Walmart but are not included in the conditions of zoning. One was to add a right only turn across the street from the entrance on North Hairston from Kenilworth Estates to prevent people from riding through their neighborhood from Walmart. Walmart paid for those changes; however, they are not included in the conditions of zoning.
- 7. There are currently 10 convenience/fuel stations that sell beer and wine within a one-mile radius of this property, one of which is brand new. There are another 3 within 1.5 miles of the site. There are two liquor stores, which sell beer and wine, within a half mile of the site and one other that is 1.5 miles away. The last thing we need is another convenience/fuel store and especially one that sells beer and wine. The DeKalb County Alternative School is located just across Memorial Drive and Lauren Parkway.

The Community is vehemently opposed to the SLUP applications for this site.

Sincerely,

Jan Dunaway

Community member and DeKalb Soil and Water Conservation District Supervisor

From: Tommie Hamilton < tommie.hamilton@att.net>

Sent: Saturday, April 19, 2025 4:31 PM

To: Chappell, Adam W < awchappell@dekalbcountyga.gov >

Subject: Murphy Oil USA N10-2025-0295 SLUP-25-1247423; N11-2025-0296 SLUP-25-1247424

** WARNING: The sender of this email could not be validated and may not match the person in the "From" field.

**

April 19, 2025

Greetings,

I'm Tommie Hamilton. I'm a homeowner in the Fellsridge Subdivison.

5922 Memorial Drive, Stone Mountain, GA 30083 doesn't need another gas station with a permit to sell alcohol.


The affects of neighborhoods where there is a gas station that sells alcohol is horrendous. There is a high rate of violent crimes.


Pacific Institute for Research and Evaluation indicates on page 2 "Greater numbers of off-premise outlets such as liquor stores or convenience stores that sell alcohol were associated with greater injuries from accidents, assaults, and traffic crashes for both underage and of-age young adults. Underage youth are more affected by off-premises establishments like liquor and convenience stores."2


Today's health and safety guidelines are issued for opening such as these to follow, but they aren't followed. Gas stations still pose significant hazards to neighborhoods, especially children. Some of the hazards are ground level ozone caused by gasoline fumes, groundwater hazard from petroleum products leaking into the ground, and exposure hazards from other chemicals used at the station.

There is a small creek behind that address that would be affected as well.

I'm AGAINST Murphy Oil or any other company of this nature acquiring property in this area to contribute to the destruction of the land and water way.

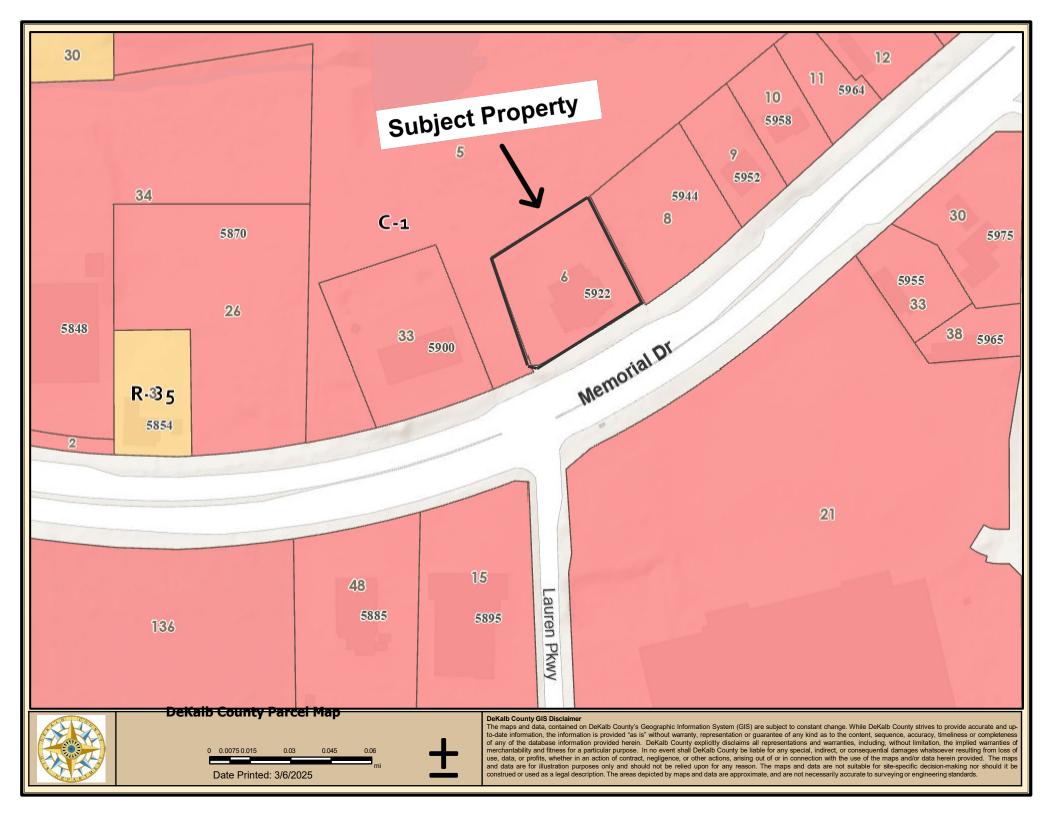

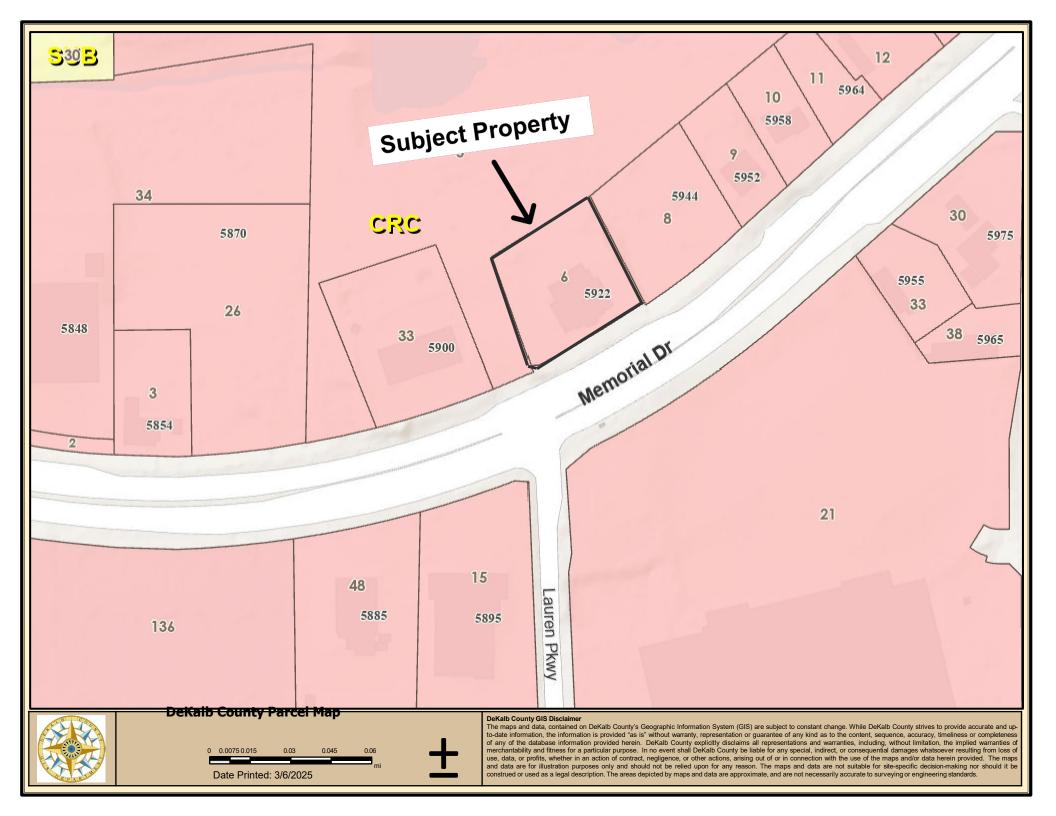

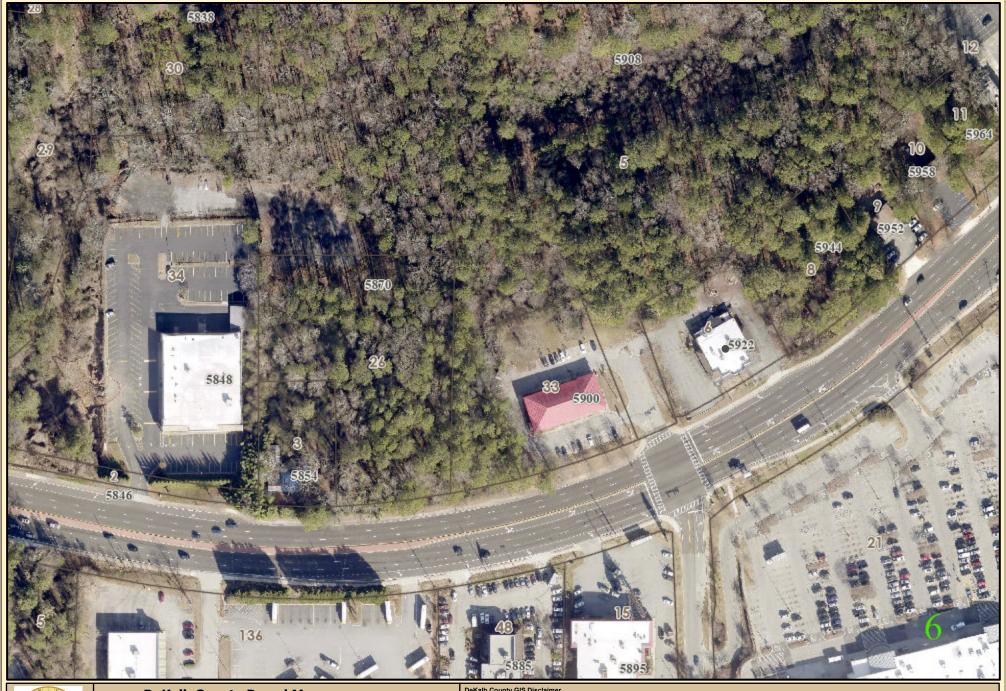



DeKalb County Parcel Map

Date Printed: 4/21/2025



DeKalb County GIS Disclaimer

The maps and data, contained on DeKalb County's Geographic Information System (GIS) are subject to constant change. While DeKalb County strives to provide accurate and up-to-date information, the information is provided "as is" who was a completeness of any of the database information provided herein. DeKalb County explicitly disclaims all representations and warranties, including, without limitation, the implied warranties of merchantability and fitness for a particular purpose. In no event shall DeKalb County be liable for any special, indirect, or consequential damages whatsoever resulting from loss of use, data, or profits, whether in an action of contract, negligence, or other actions, arising out of ri connection with the use of the maps and/or data herein provided. The maps and data are for illustration purposes only and should not be relied upon for any reason. The maps and data are not suitable for site-specific decision-making nor should it be construed or used as a legal description. The areas depicted by maps and data are approximate, and are not necessarily accurate to surveying or engineering standards.