

Delano Line Park- Master Plan (2008)

PROJECT SUMMARY (DISTRICTS 3&7)

Project consists of creating a Master Plan for the 18.5 acre site to remove exotic and invasive plants, restore native plants to the stream valley, provide passive recreation, educational opportunities and streambank restoration. Master Plan was finished in Summer 2008

PROJECT TEAM

Lose & Associates, Inc. (Landscape Architect)
Ecos Environmental Design, Inc. (Phase I)

PROJECT ESTIMATE

Current Funding TBD.


PROJECT STATUS

Phase I development included pavilion, benches, grills, water fountain, trails, wooden bridges and swings

TIMELINE

- Phase I – Site Development, trails, pavilion, benches, grills and water fountain, wooden bridge and swings (Completed)
- Phase II – To be completed: stream bank restoration, playground, multi use court, open area, pavilions, trails, outdoor education area, bridges and site amenities.

PARK MASTER PLAN

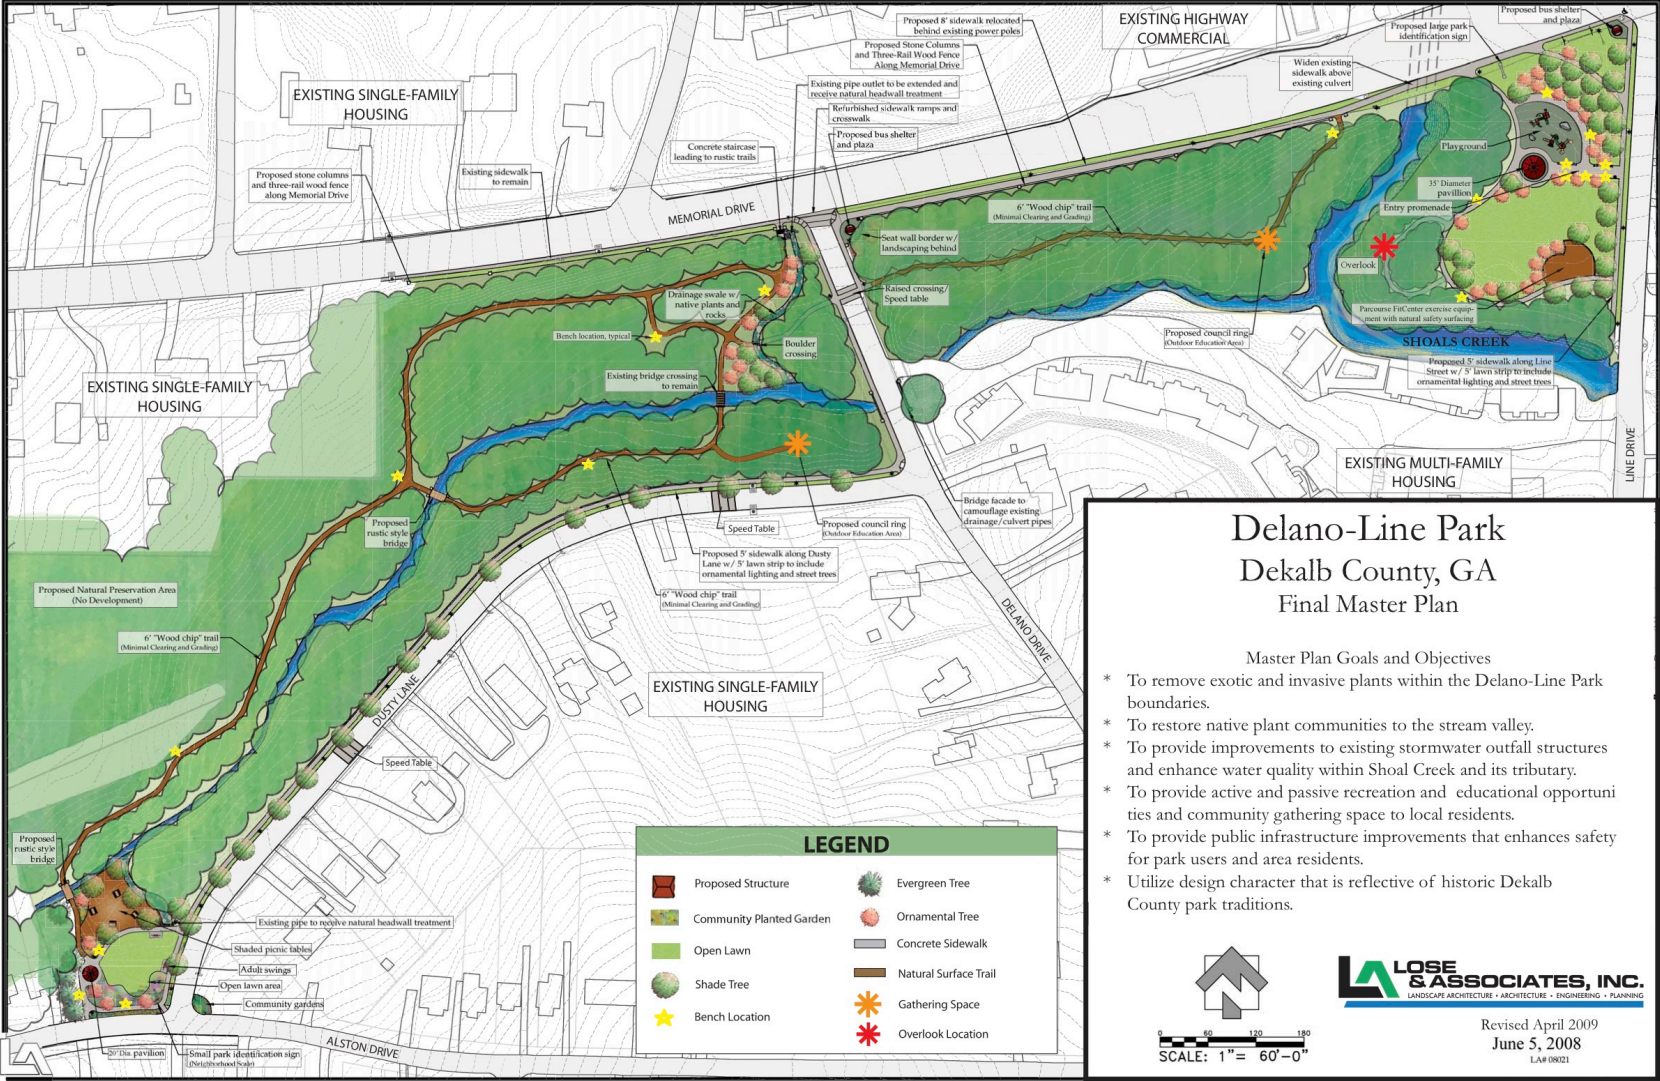

Delano-Line Park Dekalb County, GA Final Master Plan

Master Plan Goals and Objectives

- * To remove exotic and invasive plants within the Delano-Line Park boundaries.
- * To restore native plant communities to the stream valley.
- * To provide improvements to existing stormwater outfall structures and enhance water quality within Shoal Creek and its tributary.
- * To provide active and passive recreation and educational opportunities and community gathering space to local residents.
- * To provide public infrastructure improvements that enhances safety for park users and area residents.
- * Utilize design character that is reflective of historic Dekalb County park traditions.



SCALE: 1" = 60'-0"



Revised April 2009
June 5, 2008
LAP 08021