



DeKalb County Department of Planning & Sustainability

**178 Sams Street,
Decatur, GA 30030**

(404) 371-2155 / www.dekalbcountyga.gov/planning

**Planning Commission Hearing Date: March 5th, 2024
Board of Commissioners Hearing Date: March 28th, 2024**

STAFF ANALYSIS

Case No.:	Z-23-1246662	Agenda #: 2023-1155
Address:	4381 Covington Highway	Commission District: 05 Super District: 07
Parcel ID(s):	15-196-03-012	
Request:	Rezone the subject parcel from C-1(Local Commercial) Zoning District to C-2 (General Commercial) Zoning District to expand an existing auto repair business.	
Property Owner(s):	Naqib Hussain	
Applicant/Agent:	Naqib Hussain	
Acreage:	3.190	
Existing Land Use:	Used Auto Sales	
Surrounding Properties:	North: C-1, C-2, OI, NS East: C-1 South: HR-2 West: C-2	
Comprehensive Plan:	Commercial Redevelopment Corridor (CRC)	
	Consistent X	Inconsistent

Staff Recommendation: Approval with Conditions.

The applicant, Naqib Hussain, is seeking a rezone from the Local Commercial (C-1) Zoning District to the General Commercial (C-2) Zoning District to expand and upgrade an existing auto repair and sales business. The business, *All in One Auto Sales*, has been operating for over 20 years along a heavily automobile serviced corridor - Covington Highway. *All in One Auto Sales* will cease automobile sales in order to transition to become solely a major auto repair business, defined as *a business that services passenger vehicles including the dismantling and repair of engines, transmissions, carburetors, drive shafts, and similar major vehicle parts, the provision of collision repair services including body frame straightening and body part replacement, or the painting or re-painting of passenger vehicles and motorcycles.* The applicant has disclosed, both in the application and during the District 5 Community Council meeting, that once funding is available, new bays will be built in the rear of the property to rent to a variety of registered Georgia mechanics. Because the funding for the construction of bays has not yet been achieved, a timeline of redevelopment is not yet determined.

The use of the property as a major auto repair shop within the C-2 Zoning District is consistent with adjacent zoning districts and surrounding land uses. Additionally, the subject property is located in a Commercial Redevelopment Corridor (CRC) character area. According to the *2050 Unified Plan*, CRC is

intended to improve the function and aesthetic appeal of commercial corridors within the County and promote redevelopment of corridors suffering from decline (pg. 37).

The subject site is less than a mile from the Major Mobility Investment Program (MMIP) I-285 Eastside Bridge Replacement project. Continuing to connect this corridor with advanced infrastructure while improving and expanding businesses opportunities along the corridor supports the intent of the CRC Character Area. *Section 5.4.3 Streetscape Elements and Dimensions* will require sidewalk improvement and a landscape strip. Both of which are elements to further the intent of the CRC character area.

Currently, the site consists of a one-story, brick building; metal carport; and a metal building with a gate to the rear of the brick building. The applicant has submitted a site plan, labeled “Site Plan for Rezoning” (see enclosed) of the proposed location for the future building composed of four (4) bays. The proposed change in use will require the applicant to comply with the current regulations specified in Section 8.1.16 *Expansion, redevelopment or improvement of legal nonconforming buildings, structures and/or sites*. The applicant has submitted updated building elevations (see enclosed). It appears the proposed building and bays follow exterior building materials set forth in *Section 5.7.4*. Staff conducted a preliminary zoning review of the proposal, which appeared to comply with *the C-2 zoning district requirements of the Non-Residential Dimensional Requirements (Section 2.24.1)*. As proposed, it appears the applicant has met the supplemental regulations set forth in *Section 4.2.14 Automobile repair, major, and paint shops*. While the applicant has supplied details of proposed landscaping in the site plan, the applicant may need to seek variances from the Zoning Board of Appeals to meet all requirements set forth in *Section 5.4.3 Streetscape Elements and Dimensions*. Specifically, regarding the landscape strip dimensions and requirements.

It appears the proposal satisfies the goals of the CRC character area, is consistent with adjacent and surrounding uses, and meets the requirements of a C-2 Zoning District. Additionally, the applicant has made the necessary improvements to the proposal (landscape efforts, continued site clean-up, proposed building materials to match existing buildings) as requested by Community Council, Planning Commission, and the Board of Commissioners. Therefore, upon review of *Section 7.3.5 (A-H)* of the *Zoning Ordinance*, Staff recommends approval with the following conditions:

1. The Applicant shall meet all requirements set forth in *Section 4.2.14 Automobile repair, major, and paint shops*, prior to issuance of building or occupancy permits.
2. An additional and/or new business license shall be withheld until all landscape and site developments come into compliance.
3. All future buildings and/or bays must be in compliance with *Section 5.7.4 (Materials)* unless relief is granted by the Zoning Board of Appeals.
4. Future construction shall be done in substantial compliance with the elevation exhibit (Updated Elevations A, B, and C) attached herein.
5. The approval of this Rezone application by the Board of Commissioners has no bearing on the requirements for other regulatory approvals under the authority of the Zoning Board of Appeals, or other entity whose decision should be based on the merits of the application under review by such entity.



DEKALB COUNTY
GOVERNMENT PLANNING
DEPARTMENT DISTRIBUTION
FORM

NOTE: PLEASE RETURN ALL COMMENTS VIA EMAIL TO EXPEDITE THE PROCESS TO JOHN REID jreid@dekalbcountyga.gov AND/OR LASONDRA HILL lahill@dckalbcountyga.gov

COMMENTS FORM:
PUBLIC WORKS TRAFFIC ENGINEERING

Case No.: 2-23-1246662 Parcel I.D. #s: 15-196 03-012
Address: 4381 Covington Highway, Decatur, Ga 30035

Adjacent Roadway (s):

(classification) (classification)

Capacity (TPD) _____
Latest Count (TPD) _____
Hourly Capacity (VPH) _____
Peak Hour. Volume (VPH) _____
Existing number of traffic lanes _____
Existing right of way width _____
Proposed number of traffic lanes _____
Proposed right of way width _____

Capacity (TPD) _____
Latest Count (TPD) _____
Hourly Capacity (VPH) _____
Peak Hour. Volume (VPH) _____
Existing number of traffic lanes _____
Existing right of way width _____
Proposed number of traffic lanes _____
Proposed right of way width _____

Please provide additional information relating to the following statement.

According to studies conducted by the Institute of Traffic Engineers (ITE) 6.7th Edition (whichever is applicable), churches generate an average of fifteen (15) vehicle trip end (VTE) per 1,000 square feet of floor area, with an eight (8%) percent peak hour factor. Based on the above formula, the _____ square foot place of worship building would generate _____ vehicle trip ends, with approximately _____ peak hour vehicle trip ends.

Single Family residence, on the other hand, would generate ten (10) VTE's per day per dwelling unit, with a ten (10%) percent peak hour factor. Based on the above referenced formula, the _____ (Single Family Residential) District designation which allows a maximum of _____ units per acres, and the given fact that the project site is approximately _____ acres in land area, _____ daily vehicle trip end, and _____ peak hour vehicle trip end would be generated with residential development of the parcel.

COMMENTS: I did not see any traffic engineering concerns at this time.

Signature: _____

Joseph F. Furr

10/16/2023

To: Mr. John Reid, Senior Planner
From: Ryan Cira, Director, Division of Environmental Health
Cc: Alan Gaines, Environmental Health Deputy Director
Re: Rezone Application Review

General Comments:

DeKalb County Health Regulations prohibit use of on-site sewage disposal systems for

- multiple dwellings
- food service establishments
- hotels and motels
- commercial laundries
- funeral homes
- schools
- nursing care facilities
- personal care homes with more than six (6) clients
- child or adult day care facilities with more than six (6) clients
- residential facilities containing food service establishments

If proposal will use on-site sewage disposal, please contact the Land Use Section (404) 508-7900.

Any proposal which will alter wastewater flow to an on-site sewage disposal system, must be reviewed by this office prior to construction.

This office must approve any proposed food service operation or swimming pool prior to starting construction.

Public health recommends the inclusion of sidewalks to continue a preexisting sidewalk network or begin a new sidewalk network. Sidewalks can provide safe and convenient pedestrian access to a community-oriented facility and access to adjacent facilities and neighborhoods.

For a public transportation route, there shall be a 5ft. sidewalk with a buffer between the sidewalk and the road. There shall be enough space next to the sidewalk for bus shelter's concrete pad installation.

Since DeKalb County is classified as a Zone 1 radon county, this office recommends the use of radon resistant construction.

N13-2023-1155

Z-23-1246662 / 15-196-03-012

4381 Covington Highway, Decatur, GA 30035

- Septic indicated at 4381 Covington Hwy, Decatur, GA 30035 installed on 06/9/1999
- Please review general comments.

N14-2023-1161

TA-23-1246674

County-wide

- Application of the Director of Planning and Sustainability to adopt the 2024-25 Zoning/Community



**DEKALB COUNTY
GOVERNMENT PLANNING
DEPARTMENT DISTRIBUTION
FORM**

NOTE: PLEASE RETURN ALL COMMENTS VIA EMAIL TO EXPEDITE THE PROCESS TO JOHN REID jreid@dekalbcountyga.gov AND/OR LASONDRA HILL lahill@dekalbcountyga.gov

**COMMENTS FORM:
PUBLIC WORKS WATER AND SEWER**

Case No.: _____ Parcel I.D. #: _____

Address: _____

WATER:

Size of existing water main: _____ (adequate/inadequate)

Distance from property to nearest main: _____ Size of line required, if inadequate: _____

SEWER:

Outfall Servicing Project: _____

Is sewer adjacent to property: Yes ____ No ____ If no, distance to nearest line: _____

Water Treatment Facility: _____ adequate ____ inadequate ____

Sewage Capacity: _____ (MGPD) Current Flow: _____ (MGPD)

COMMENTS:

Signature: _____



DEKALB COUNTY GOVERNMENT PLANNING DEPARTMENT DISTRIBUTION FORM

NOTE: PLEASE RETURN ALL COMMENTS VIA EMAIL TO EXPEDITE THE PROCESS TO JOHN REID jreid@dekalbcountyga.gov AND/OR LASONDRA HILL lahill@dekalbcountyga.gov

Recommend denial

The following areas below may warrant comments from the Development Division. Please respond accordingly as the issues relate to the proposed request and the site plan enclosed as it relates to Chapter 14. You may address applicable disciplines.

Clarification is needed regarding the proposed scope of the redevelopment. Your application states "We want to build more garage bays in the back and rent them out to mechanics". A conceptual plan/drawing showing the proposed redevelopment/location of the bays, any additional pavement/impervious surfaces/parking being proposed, location of additional stormwater mgt facility

The survey indicates a location of a stormwater mgt facility. Additional stormwater mgt facilities will be required to address the additional impervious surfaces to be created, and compliance must be the current county codes For example, Runoff Reduction volume is required by the codes. Please, refer to county codes sec.14-40.

DEVELOPMENT ANALYSIS:

- Transportation/Access/Row

Depends on response/clarification.

- Storm Water Management

Depends on response/clarification.

- (1)Compliance with the Georgia Stormwater Management Manual, DeKalb County Code of Ordinances 14-40 for Stormwater Management and 14-42 for Storm Water Quality Control **(those sections have been amended recently, and available in Municode)**, to include Runoff Reduction Volume where applicable is required as a condition of land development permit approval. Use Volume Three of the G.S.M.M. for best maintenance practices. Use the NOAA Atlas 14 Point Precipitation Data set specific to the site. Recommend Low Impact Development features/ Green Infrastructure be included in the proposed site design to protect as much as practicable the state waters and special flood hazard areas.
- (2)The county codes require the hydrology study to model the existing conditions as wooded
- (3)Runoff Reduction Volume shall be provided unless technical justification is provided regarding the unfeasibility. Strongly recommend investigating the site and identify location where RRv can be provided and re-design/revise the layout to comply with the RRv requirement.

- **Flood Hazard Area/Wetlands**

The presence of FEMA Flood Hazard Area was not in the County G.I.S. mapping records for the site; and should be noted in the plans at the time of any land development permit application.

Encroachment of flood hazard areas require compliance with Article IV of Chapter 14 and FEMA floodplain regulations

- **Landscaping/Tree Preservation**

Landscaping and tree preservation plans for any building, or parking lot must comply with DeKalb County Code of Ordinances 14-39 as well as Chapter 27 Article 5 and are subject to approval from the County Arborist.

- **Tributary Buffer**

State water buffer was not reflected in the G.I.S. records for the site. Typical state waters buffer have a 75' undisturbed stream buffer and land development within the undisturbed creek buffer is prohibited without a variance per DeKalb County Code of Ordinances 14-44.1.

- **Fire Safety**



**DEKALB COUNTY GOVERNMENT
PLANNING DEPARTMENT
DISTRIBUTION FORM**

NOTE: PLEASE RETURN ALL COMMENTS VIA EMAIL OR FAX TO EXPEDITE THE PROCESS TO JOHN REID jreid@dekalbcountyga.gov AND/OR LASONDRA HILL lahill@dekalbcountyga.gov

**REZONE
COMMENTS FORM:
PUBLIC WORKS ROAD AND DRAINAGE**

Case No.: Z-23-1246662

Parcel I.D. #: 15-196-03-012

Address: 4381 Covington Highway, Decatur, GA 30035

Drainage Basin: Cobb Creek/Snapfinger Creek

Upstream Drainage Area: N/A

Percent of Property in 100-Year Floodplain: 0%


Impact on property (flood, erosion, sedimentation) under existing zoning: There is no known flood impact on the subject property. It is located outside the floodplain but there is a FEMA designated Special Flood Hazard Area with regulated floodway on the adjoining parcel south of the property. Erosion and sedimentation activities are not known to affect the property in its present condition.

Required detention facility(s): To be determined if it triggers the applicability criteria in Sec. 14-40(b)(2) of the County code.


COMMENTS:

Any development arising from the rezoning that would not create additional impervious areas may require installation of stormwater BMPs to adequately and safely collect, convey and discharge runoff without any adverse effect on the current MS4 infrastructures.

Signature: _____

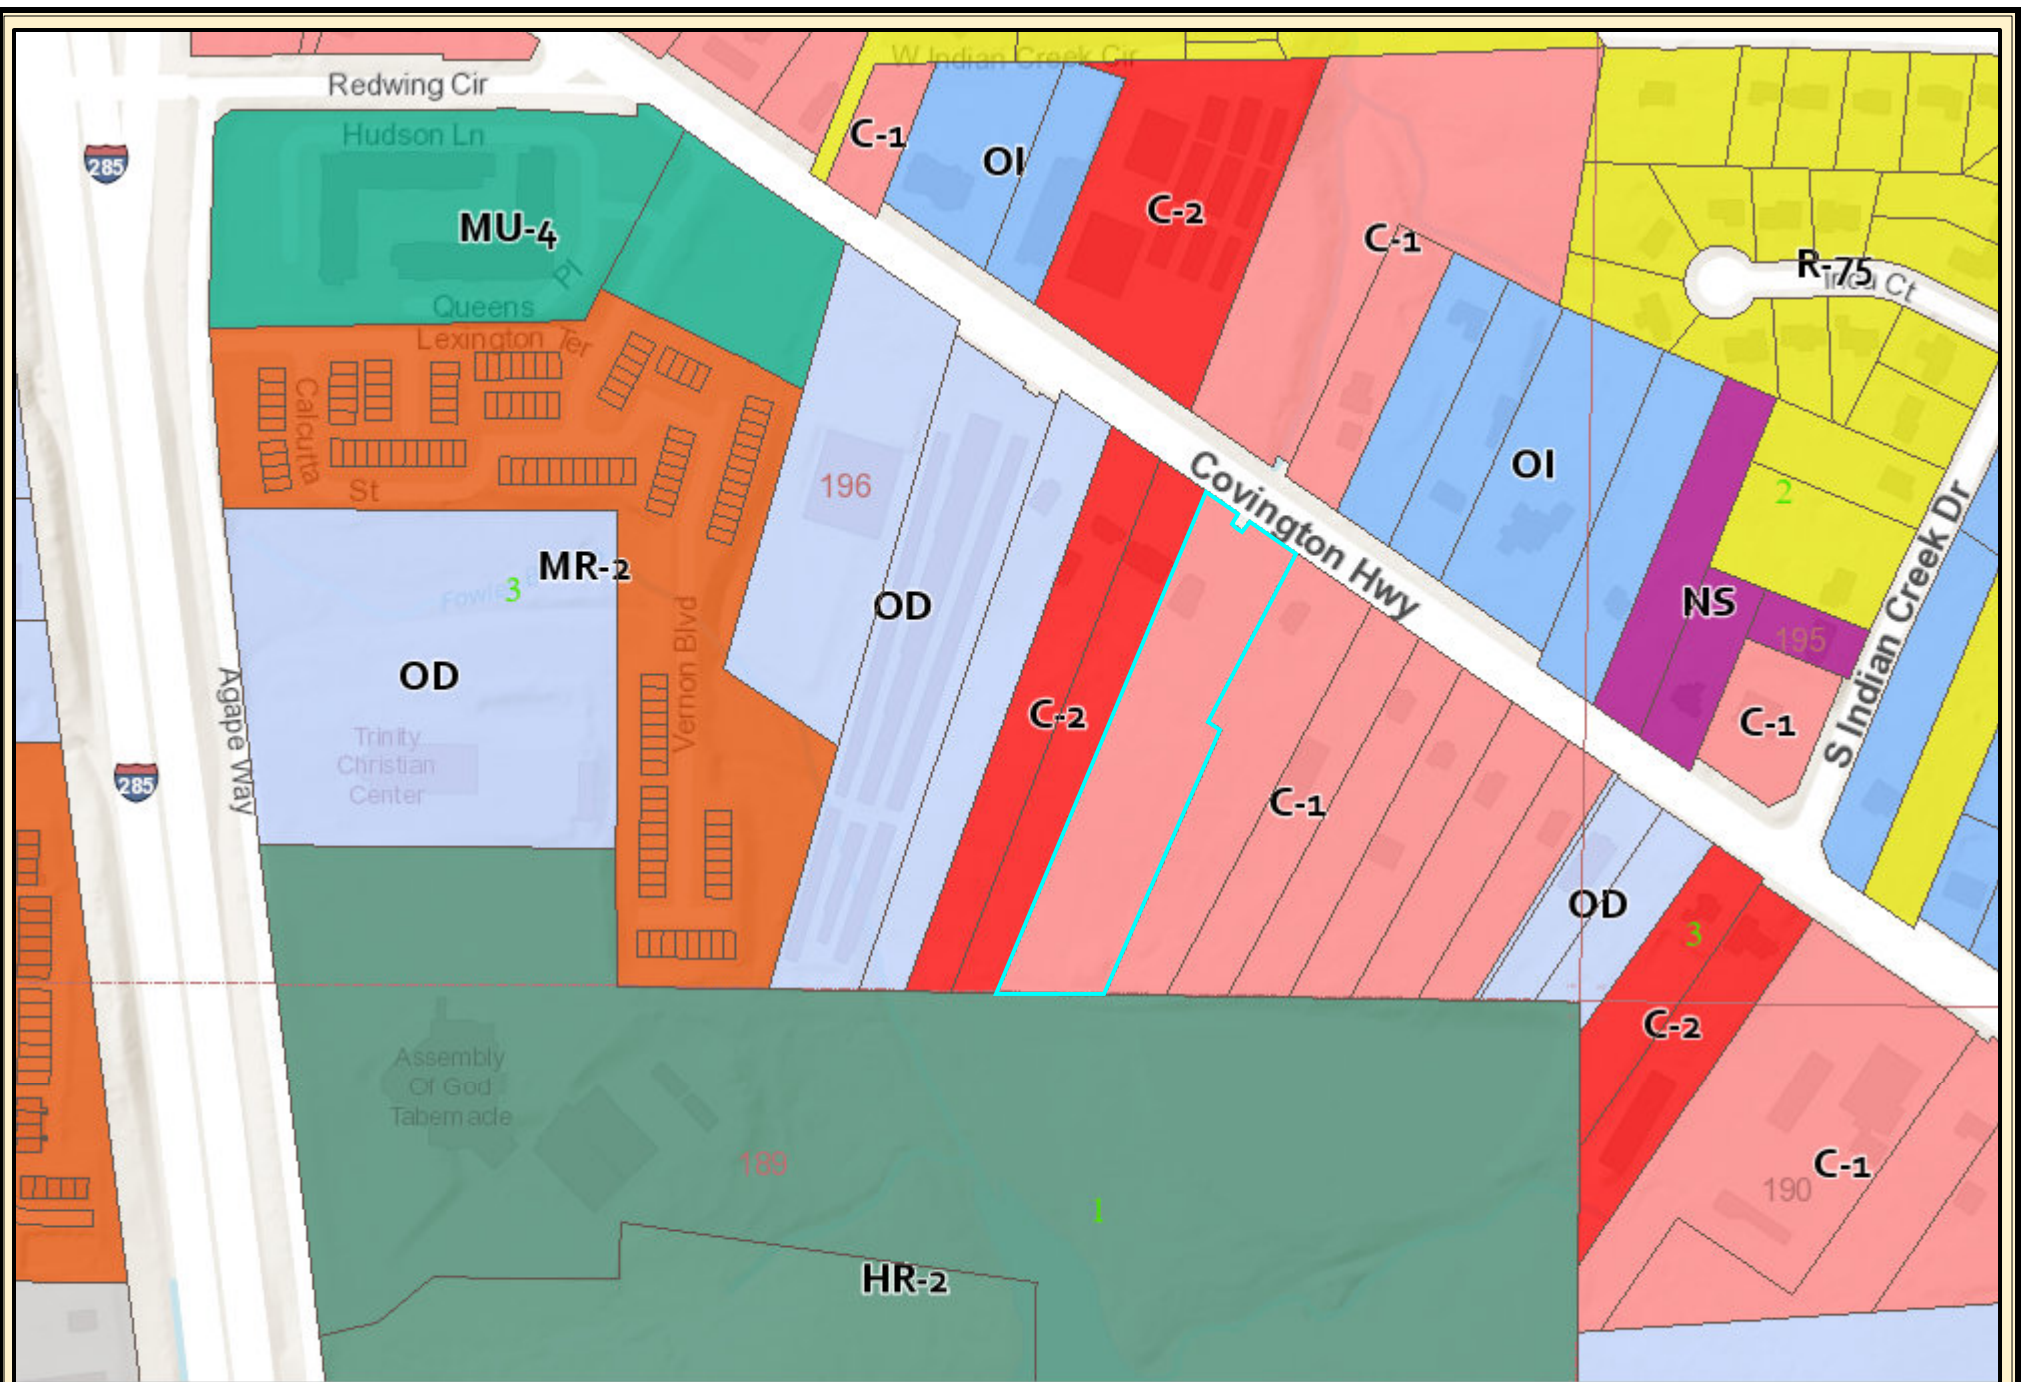

DeKalb County Parcel Map

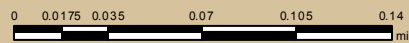


Date Printed: 10/23/2023




DeKalb County GIS Disclaimer

The maps and data, contained on DeKalb County's Geographic Information System (GIS) are subject to constant change. While DeKalb County strives to provide accurate and up-to-date information, the information is provided "as is" without warranty, representation or guarantee of any kind as to the content, sequence, accuracy, timeliness or completeness of any of the database information provided herein. DeKalb County explicitly disclaims all representations and warranties, including, without limitation, the implied warranties of merchantability and fitness for a particular purpose. In no event shall DeKalb County be liable for any special, indirect, or consequential damages whatsoever resulting from loss of use, data, or profits, whether in an action of contract, negligence, or other actions, arising out of or in connection with the use of the maps and/or data herein provided. The maps and data are for illustration purposes only and should not be relied upon for any reason. The maps and data are not suitable for site-specific decision-making nor should it be construed or used as a legal description. The areas depicted by maps and data are approximate, and are not necessarily accurate to surveying or engineering standards.

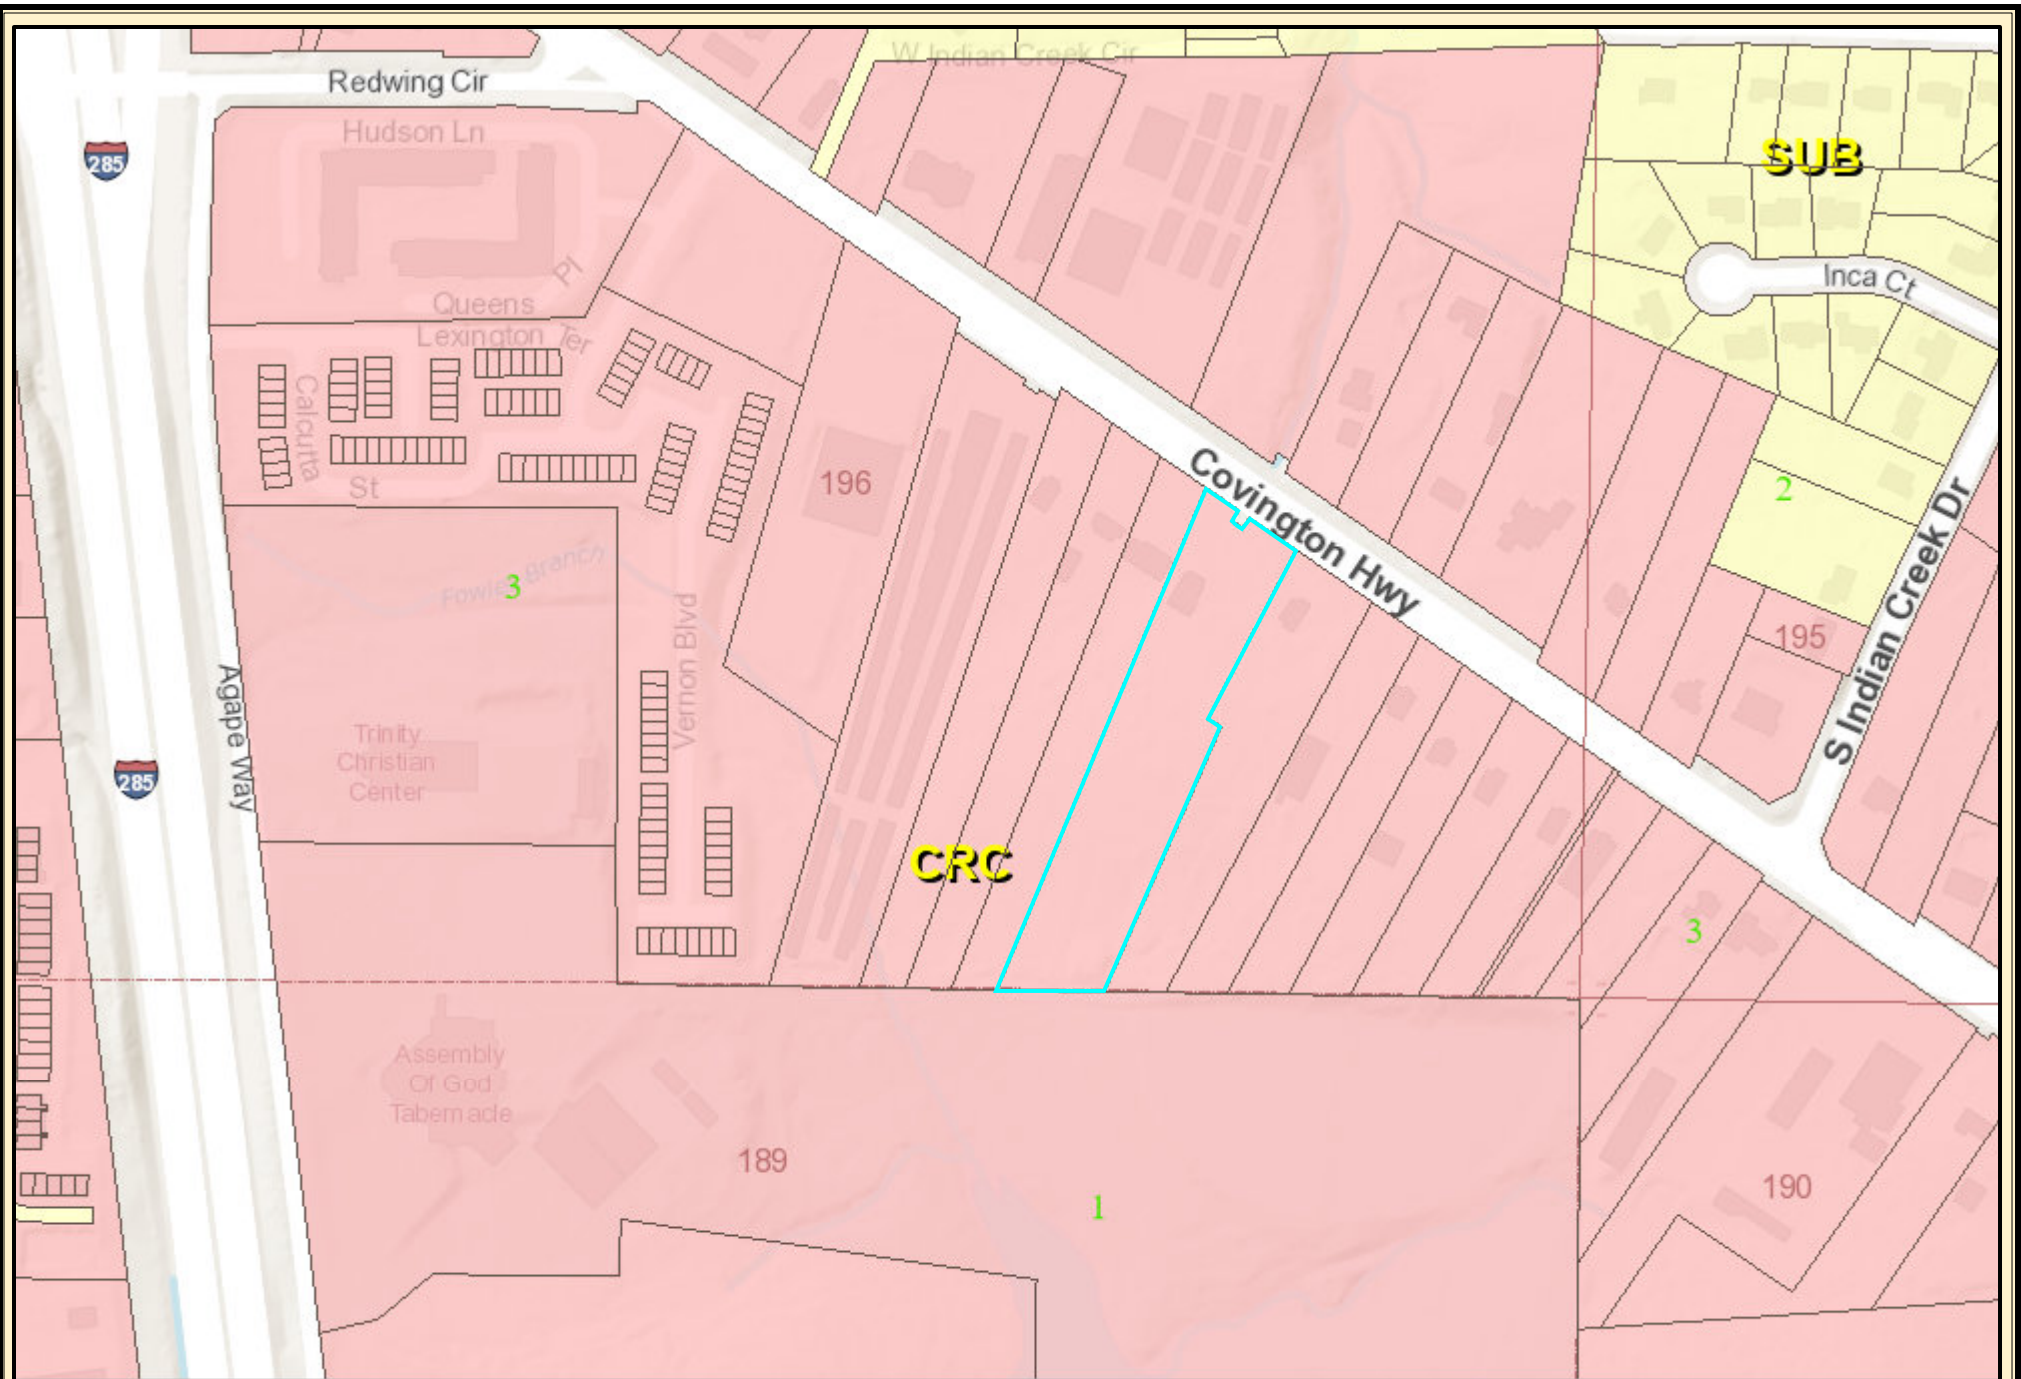

DeKalb County Parcel Map

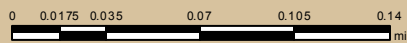

Date Printed: 10/23/2023




DeKalb County GIS Disclaimer

The maps and data, contained on DeKalb County's Geographic Information System (GIS) are subject to constant change. While DeKalb County strives to provide accurate and up-to-date information, the information is provided "as is" without warranty, representation or guarantee of any kind as to the content, sequence, accuracy, timeliness or completeness of any of the database information provided herein. DeKalb County explicitly disclaims all representations and warranties, including, without limitation, the implied warranties of merchantability and fitness for a particular purpose. In no event shall DeKalb County be liable for any special, indirect, or consequential damages whatsoever resulting from loss of use, data, or profits, whether in an action of contract, negligence, or other actions, arising out of or in connection with the use of the maps and/or data herein provided. The maps and data are for illustration purposes only and should not be relied upon for any reason. The maps and data are not suitable for site-specific decision-making nor should it be construed or used as a legal description. The areas depicted by maps and data are approximate, and are not necessarily accurate to surveying or engineering standards.



DeKalb County Parcel Map

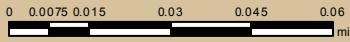

Date Printed: 10/23/2023



DeKalb County GIS Disclaimer
 The maps and data, contained on DeKalb County's Geographic Information System (GIS) are subject to constant change. While DeKalb County strives to provide accurate and up-to-date information, the information is provided "as is" without warranty, representation or guarantee of any kind as to the content, sequence, accuracy, timeliness or completeness of any of the database information provided herein. DeKalb County explicitly disclaims all representations and warranties, including, without limitation, the implied warranties of merchantability and fitness for a particular purpose. In no event shall DeKalb County be liable for any special, indirect, or consequential damages whatsoever resulting from loss of use, data, or profits, whether in an action of contract, negligence, or other actions, arising out of or in connection with the use of the maps and/or data herein provided. The maps and data are for illustration purposes only and should not be relied upon for any reason. The maps and data are not suitable for site-specific decision-making nor should it be construed or used as a legal description. The areas depicted by maps and data are approximate, and are not necessarily accurate to surveying or engineering standards.



DEPARTMENT OF PLANNING & SUSTAINABILITY

Rezoning Application to Amend the Official Zoning Map of DeKalb County, Georgia

Date Received: _____ Application No: _____

Applicant Name: Naqib Hussain

Applicant E-Mail Address: allinoneautosalesinc@gmail.com

Applicant Mailing Address: 4381 Covington Hwy Decatur, GA 30035

Applicant Daytime Phone: 404-284-5642 Fax: _____

Owner Name: Naqib Hussain

If more than one owner, attach list of owners.

Owner Mailing Address: 4381 Covington Hwy Decatur, GA 30035

Owner Daytime Phone: 404-284-5642

Address of Subject Property: 4381 Covington Hwy Decatur, GA 30035

Parcel ID#: 15 196 03 012

Acreage: 3.190 Commission District: Dekalb

Present Zoning District(s): C-1

Proposed Zoning District: C-2

Present Land Use Designation: Used Car Sales

Proposed Land Use Designation (if applicable): Major Auto Repair

All in One Auto Sales, inc.
4381 Covington Hwy
Decatur, GA 30035
404-284-5642
www.allinoneautosales.com
allinoneautosalesinc@gmail.com

February 22, 2023

Re: Community Meeting

Dear Neighbor,

You are receiving this notification because you are a property owner within 500 feet of the following properties:

Property Address:	Parcel No:
4381 Covington Hwy	15 196 03 012
4371 Covington Hwy	15 196 03 019
4393 Covington Hwy	15 196 03 013
4367 Covington Hwy	15 196 03 011
4411 Covington Hwy	15 196 03 015
4435 Covington Hwy	15 196 03 017
4628 Covington Hwy	15 190 04 011
4888 Covington Hwy	15 163 01 005
4454 Covington Hwy	15 195 02 028
4781 Covington Hwy	15 190 01 015
4971 Covington Hwy	15 162 04 010

All in One Auto Sales, inc. will be submitting an application to the Amend Official Zoning Map of DeKalb County from C-1 (Local Commercial) to C-2 (General Commercial).

You are invited to participate in this meeting on Saturday February 25th, 2023. This meeting will be held from 1pm-4pm.

If you have any questions, comments, and or concerns, please don't hesitate to reach us at 404-284-5642 or email us at allinoneautosalesinc@gmail.com

I hope you can join us this Saturday!

Thank you.

Best,
Naqib Hussain

Date:	Name:	Signature:	Company Name/Address:	Phone Number:
2-25/23	Wayne Patterson	Wayne Patterson		470-815-0448
2-25/23	Michael Allen	Michael Allen	4930 DEWISE DR. DECATUR, GA 30033	678-991-2184
2/25/23	Joseph Luis Maye	Joseph Luis Maye	Joseph Luis Maye	404-670-9150
2/25/23	Paula Smith	Paula Smith	472 Denise Dr	404-707-6627
2/25/23	Chris Rakestraw	Chris Rakestraw	2403 Whites Ridge Decatur	678-803-8249
2/25/23	William Middleton	William Middleton	425 Glen Haven Dr	404-284-2622
2/25/23	Santosh Abraham	Santosh Abraham	4454 Conyntry Myrtle	678-360-9977
2/25/23	DEXTER GOODEN	DEXTER GOODEN	4717 Coopers Lane	678-644-3907
2/25/23	Jeneme Peay	Jeneme Peay	4367 Curbys Ln	(404) 286-3947
2/25/23	RONNIE FERRI	RONNIE FERRI	9397 MECKER RD	404-541-7688
2/25/23	Ashley	Ashley	Miller Court	229-403-6033
2/25/23	Shanth Weaver	Shanth Weaver	Decatur	678-724-0668
2/25/23	Tony Palmer	Tony Palmer	Palmer Automosh Sale	678-335-6115
2/25/23	MITE ANDERSON	MITE ANDERSON	2175 Miller cross	
2/25/23	Justin Chapman	Justin Chapman	472 DENISE DR	678-656-6733
2/25/23	Neville Salmon	Neville Salmon	2011 Hillsping Ln	
2/25/23	Ladell Holt	Ladell Holt	4371 Glenwood Rd	470-511-7557
2/25/23	Wendy Reed	Wendy Reed	4371 Glenwood Rd	706-765-9684
2/25/23	SITAPRIYA ALLUMS	SITAPRIYA ALLUMS	5446 AMBERLAND SQ.	404-927-6293
2/25/23	Patrick Rogers	Patrick Rogers	1462 Midlawn Dr Decatur	404-398-2863
2/25/23	Stephen P. Walker	Stephen P. Walker	2851 Chapel Lak (NLR)	678-592-9477
2/25/23	Chris Lusting	Chris Lusting	Perfect Investment properties	404-798-2906
2/25/23	Dimitrios Basali	Dimitrios Basali	4702 Covington Hwy	404-148-0507
2/25/23	Richard Ogundipe	Richard Ogundipe	4426 Covington Hwy	404-271-6642
2/25/23	CHARLES MORTON	CHARLES MORTON	Decatur ga 30035	678-468-7675
2/25/23	TOBIAS CAS TINDER	TOBIAS CAS TINDER	4608 Covington Hwy	770-912-0535
2/25/23	Wm Red Auto Body	Wm Red Auto Body	4806 Covington Hwy 30035	678-886-9766
2/25/23	Nazar Rustaype	Nazar Rustaype	1053 Kedian Trail, Stn Mtn, GA	(678) 651-6536
2/25/23	Alexis Gambic	Alexis Gambic	Decatur, GA	404-671-7854
2/25/23	Oscar Guzman	Oscar Guzman	4207 Autumn Woods Ct	770-632-7111
2/25/23	DONTEVUS MUIK	DONTEVUS MUIK	3379 Flat Shoals	470-399-1900
2/25/23	Shir Rustaype	Shir Rustaype	3859 Redan Rd. Decatur	470-413-8665

2/25/23 Socine Nelonde Same Mubnd 208.577.1452 cell

2/25/23 Shawn Jordan Shawn Jordan 2745 Old Hebron Rd

GA 30032
4381 Covington Hwy
Decatur GA 30035

CORRESPONDENCE LETTER FROM NEIGHBORS

Neighbor: Baker's Detail Shop

Property address: 4367 Covington Hwy, Decatur, GA 30035

Parcel ID #: 15 196 03 011

Property Rezoning from C-1 to C-2:

All in One Auto Sales, inc.

Property address: 4381 Covington Hwy, Decatur, GA 30035

Parcel ID #: 15 196 03 012

I, Baker's Detail Shop, support and agree with All in One Auto Sales, inc. to rezone from C-1 to C-2 for the property 4381 Covington Hwy, Decatur, GA 30035.

All in One Auto Sales, inc. rezoning from C-1 to C-2 will be beneficial not only to themselves but will be beneficial to us as neighbors and for the community. Covington Hwy is an amazing destination for businesses and has brought so much revenue to the county and our economy. With this property rezoning from C-1 to C-2 will offer more business opportunities and more room for growth and development. All in One Auto Sales, inc. complies and is in conformity with the policy and intent of the comprehensive plan.

X Willie Baker (owner)
Print Name/ Job Title (date)
04/28/23

X Willie Baker
Signature (date)
04/28/23

CORRESPONDENCE LETTER FROM NEIGHBORS

Neighbor: Palmer Automobile Sales, inc.

Property address: 4393 Covington Hwy, Decatur, GA 30035

Parcel ID #: 15 196 03 013

Property Rezoning from C-1 to C-2:

All in One Auto Sales, inc.


Property address: 4381 Covington Hwy, Decatur, GA 30035

Parcel ID #: 15 196 03 012

I, Palmer Automobile Sales, inc., support and agree with All in One Auto Sales, inc. to rezone from C-1 to C-2 for the property 4381 Covington Hwy, Decatur, GA 30035.

All in One Auto Sales, inc. rezoning from C-1 to C-2 will be beneficial not only to themselves but will be beneficial to us as neighbors and for the community. Covington Hwy is an amazing destination for businesses and has brought so much revenue to the county and our economy. With this property rezoning from C-1 to C-2 will offer more business opportunities and more room for growth and development. All in One Auto Sales, inc. complies and is in conformity with the policy and intent of the comprehensive plan.

X Anthony Palmer (Owner)
Print Name/Job Title (date)
04/28/23

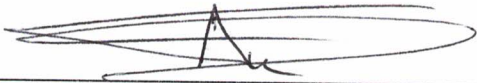X 
Signature (date)
04/28/23

CORRESPONDENCE LETTER FROM NEIGHBORS

Neighbor: Josh's Used & New Tire Shop

Property address: 4371 Covington Hwy, Decatur, GA 30035

Parcel ID #: 15 196 03 019

Property Rezoning from C-1 to C-2:


All in One Auto Sales, inc.

Property address: 4381 Covington Hwy, Decatur, GA 30035

Parcel ID #: 15 196 03 012

I, Josh's Used & New Tire Shop, support and agree with All in One Auto Sales, inc. to rezone from C-1 to C-2 for the property 4381 Covington Hwy, Decatur, GA 30035.

All in One Auto Sales, inc. rezoning from C-1 to C-2 will be beneficial not only to themselves but will be beneficial to us as neighbors and for the community. Covington Hwy is an amazing destination for businesses and has brought so much revenue to the county and our economy. With this property rezoning from C-1 to C-2 will offer more business opportunities and more room for growth and development. All in One Auto Sales, inc. complies and is in conformity with the policy and intent of the comprehensive plan.

^{04/28/23}
X BLASLO ANTHONY SINGH (owner) X  ^{04/28/23}
Print Name/ Job Title (date) Signature (date)

CORRESPONDENCE LETTER FROM NEIGHBORS

Neighbor: Capital Auto Sales, inc.

Property address: 4454 Covington Hwy, Decatur, GA 30035

Parcel ID #: 15 195 02 028

Property Rezoning from C-1 to C-2:

All in One Auto Sales, inc.

Property address: 4381 Covington Hwy, Decatur, GA 30035

Parcel ID #: 15 196 03 012

I, Capital Auto Sales, inc., support and agree with All in One Auto Sales, inc. to rezone from C-1 to C-2 for the property 4381 Covington Hwy, Decatur, GA 30035.

All in One Auto Sales, inc. rezoning from C-1 to C-2 will be beneficial not only to themselves but will be beneficial to us as neighbors and for the community. Covington Hwy is an amazing destination for businesses and has brought so much revenue to the county and our economy. With this property rezoning from C-1 to C-2 will offer more business opportunities and more room for growth and development. All in One Auto Sales, inc. complies and is in conformity with the policy and intent of the comprehensive plan.

X Santosh Abraham (Owner)
Print Name/ Job Title (date)
04/28/23

X [Signature]
Signature (date)
4/28/23

Letter of Application

A) The proposed zoning classification:

- The proposed zoning classification is C-2.

B) The reason for the zoning or special use or modification request:

- The reason why we are rezoning is because we want to expand and further develop as a business. The business currently sits on 3.190 acres of land, and we are not even using fifty percent of the land. We want to build more garage bays in the back and rent them out to mechanics, automotive technicians, vehicle wrap installers, and vehicle painters. This would greatly benefit the economy and Dekalb County by giving more job opportunities to individuals looking to open their own business or to further expand their business that they currently have. Covington Hwy is flourishing with new opportunities now than it has ever done so in the past. Ever since the newly constructed bridge on Covington Hwy has been built, there is now so much more room for growth and development for the economy and the society in Dekalb County.

C) The existing and proposed use of the property:

- The existing use of the property now is Used Car Sales. The proposed use of the property will be major auto repair and garage bay rental for automotive technicians, mechanics, car wrap installers, and painters.

D) Detailed characteristics of the proposed use:

- The purpose of rezoning is to maximize the number of uses that can be done on the property; our plan is to build more garage bays so that way more revenue can come in. We want to be able to utilize the land to its full potential and give others a piece of the property so that way they can also successfully achieve their goals for their business. We have decided to come to an end for the Used Car Sales business, and we want to do major auto repair in this entity. As of now, we don't have a set timeline on when we are coming to an end in the Used Car Sales business, but it's slowly in the works. Regarding the specifics, (floor area, height of building, number of units, etc.) we do not have anything confirmed yet when it comes to the garage bays that we are building; we are trying to save enough funds so that way we can build these garage bays. These garage bays are very expensive to build and we are currently getting price quotes from builders.

Impact Analysis

A) Whether the zoning proposal is in conformity with the policy and intent of the Comprehensive Plan:

- Yes, the zoning proposal is in conformity with the policy and intent of the comprehensive plan.

B) Whether the zoning proposal will permit a use that is suitable in view of the use and development of adjacent and nearby properties:

- The zoning proposal will be in suitable view of the use and development of adjacent and nearby properties. However, viewing the front of the property, there will not be a view of the use and development because the property is fenced, and the use and development will take place in the back of the property behind the fence.

C) Whether the property to be affected by the zoning proposal has a reasonable economic use as currently zoned:

- The proposed zoning will greatly impact the economy in a positive way. The proposed zoning will bring in more revenue, job opportunities, and wealth not only to the entity but to the community as well. The proposed zoning will have a greater economic impact than the current zoning classification.

D) Whether the zoning proposal will adversely affect the existing use of usability of adjacent or nearby properties:

- No, the zoning proposal will not adversely affect the existing use of usability of adjacent or nearby properties.

E) Whether there are other existing or changing conditions affecting the use and development of the property which give supporting grounds for either approval or disapproval of the zoning proposal:

- There is a great amount of Used Car Sales businesses all throughout Covington Hwy. The competition for Used Car Sales has increased and reached its full potential on Covington Hwy. Our adjacent neighbor is also in the business for Used Car Sales, and our other three neighbors in proximity are also in the business for Used Car Sales. We have been in the Used Car Sales business for about twenty years now, and we have decided it is time for a change and there is a lot more room for growth and development. There is not that many major auto repair facilities compared to the amount of Used Car Sales businesses on Covington Hwy. We came across several

mechanics looking for space to rent so they can expand their business, and they have not found a suitable place and ideal location to open/expand their business, and our place is the perfect place because we have so much space and we are at an ideal location right off the Covington Hwy exit.

F) Whether the zoning proposal will adversely affect historic building, sites, districts, or archaeological resources:

- No, the zoning proposal will not adversely affect historic buildings, sites, districts, or archaeological resources.

G) Whether the zoning proposal will result in a use which will or could cause excessive or burdensome use of existing streets, transportation facilities, utilities, or schools:

- The zoning proposal will not cause excessive or burdensome use of existing streets, transportation facilities, utilities, or schools.

H) Whether the zoning proposal adversely impacts the environment or surrounding natural resources:

- The zoning proposal will not adversely impact the environment or surrounding natural resources.

DEPARTMENT OF PLANNING & SUSTAINABILITY

AUTHORIZATION

The property owner should complete this form or a similar signed and notarized form if the individual who will file the application with the County is not the property owner.

Date: 04/14/23

TO WHOM IT MAY CONCERN:


(I) (WE) NAQIB HUSSAIN
Name of owner(s)

being (owner) (owners) of the subject property described below or attached hereby delegate authority to

Name of Agent or Representative

to file an application on (my) (our) behalf.

Charvez L. Morton
Notary Public

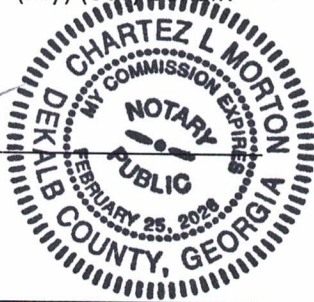

NAQIB HUSSAIN
Owner

Notary Public

Owner

Notary Public

Owner

Notary Public

Owner

DEPARTMENT OF PLANNING & SUSTAINABILITY

DISCLOSURE OF CAMPAIGN CONTRIBUTION

In accordance with the Conflict of Interest in Zoning Act, OCGA Chapter 36-67A, the following questions must be answered.

Have you, the applicant, made \$250.00 or more in campaign contribution to a local government official within two years immediately preceding the filling of this application?

Yes ___ No *

If the answer is yes, you must file a disclosure report with the governing authority of DeKalb County showing:

1. The name and official position of the local government official to whom the campaign contribution was made.
2. The dollar amount and description of each campaign contribution made during the two years immediately preceding the filing of this application and the date of each such contribution.

The disclosure must be filed within 10 days after the application is first filed and must be submitted to the C.E.O. and to the Board of Commissioners of DeKalb County, 1300 Commerce Drive, Decatur, GA 30030.

Notary

 08/24/23

Signature of Applicant /Date

Check one: Owner Agent _____

Expiration Date/ Seal

*Notary seal not needed if answer is "no".

RESERVED FOR CLERK OF THE SUPERIOR COURT

LEGEND

EX. FENCE	---
WOODEN POWER POLE	—○—
EX. OVERHEAD POWER LINES	---
EX. FIRE HYDRANT	—●—
EX. WATER METER	—□—
EX. SINGLEWING CATCH BASIN	—○—
EX. DOUBLEWING CATCH BASIN	—○—
EX. FLARED END SECTION	—○—
POB = POINT OF BEGINNING	—○—
O.B. = DEED BOOK	---
P.B. = PLAT BOOK	---
P.G. = PAGE	---
N/F = NOW OR FORMERLY	---
EX. = EXISTING	---
R/W = RIGHT OF WAY	---
C/T/P = CRIMP TOP PIPE	---
O/P = OPEN TOP PIPE	---
I/P = IRON PIN SET (44 REBAR)	---
EX. ASPHALT	---
EX. CONCRETE	---
EX. WALL	---
EX. BUILDING	---
EX. GRAVEL	---

LINE CALL CHART

LINE	BEARING	DISTANCE
L1	S 23°25'31" W	21.22'
L2	S 53°33'16" E	19.72'
L3	N 34°20'11" E	150.08'
L4	S 55°45'10" E	24.99'
L5	S 54°33'16" E	24.99'

THIS PROPERTY IS SUBJECT TO ALL RIGHT OF WAY AND EASEMENTS SHOWN OR NOT SHOWN, RECORDED OR UNRECORDED. THIS SURVEY WAS PREPARED WITHOUT RESPECT OF A TITLE REPORT WHICH COULD REVEAL ENCUMBRANCES NOT SHOWN. UTILITIES SHOWN ARE LOCATION VISIBLE AT TIME OF SURVEY. ADDITIONAL UTILITIES MAY EXIST ABOVE OR BELOW GROUND. THE SURVEYOR ACCEPTS NO RESPONSIBILITY FOR THE COMPLETENESS OF THIS DATA.


THE FIELD DATA UPON WHICH THIS PLAT IS BASED HAS A CLOSURE PRECISION OF ONE FOOT IN 22,712 FEET AND AN ANGLE ERROR OF 0.01" PER ANGLE POINT AND WAS ADJUSTED USING THE COMPASS RULE. THIS PLAT HAS BEEN CALCULATED FOR CLOSURE AND WAS FOUND TO BE ACCURATE WITHIN ONE FOOT IN 100,000 FEET.

EQUIPMENT USED: GEOMAX ZOOM 95 ROBOTIC SURVEYOR'S CERTIFICATION: I HEREBY CERTIFY THAT THIS PLAT IS TRUE AND CORRECT AND WAS PREPARED FROM AN ACTUAL SURVEY OF THE PROPERTY MADE ON THE GROUND BY ME OR UNDER MY SUPERVISION, AND THAT THE MONUMENTS REFERENCED HEREON, EXIST AND THEIR SIZES, LOCATIONS AND MATERIALS ARE CORRECTLY SHOWN.


FLOOD STATEMENT
AS PER OFFICIAL FLOOD INSURANCE MAPS BY THE F.E.M.A. THIS PROPERTY IS LOCATED WITHIN A DESIGNATED FLOOD HAZARD AREA AS PER COMMUNITY PANEL NUMBER 13083C0039P DATED JUNE 7, 2017

SURVEYORS CERTIFICATION:

This plat is a retracement of an existing parcel or parcels of land and does not subdivide or create a new parcel or other instruments which created the parcel or parcels. The recording information on the documents, maps, plat, or other instruments which created the parcel or parcels is the responsibility of the person who recorded the same. THE SURVEYOR'S RESPONSIBILITY IS LIMITED TO THE LOCAL JURISDICTION. AVAILABILITY OF PERMITS, COMPLIANCE WITH LOCAL REGULATIONS OR REQUIREMENTS, OR SUITABILITY FOR ANY USE OR PURPOSE OF THE LAND, PERFORMANCE OF THE UNDERGROUND UTILITIES OR THE PLAT COMPLIES WITH THE MINIMUM TECHNICAL STANDARDS OF THE SURVEYING PROFESSION AS SET FORTH IN THE O.C.G.A. SECTION 19-2-91. Professional Engineers and Land Surveyors are set forth in O.C.G.A. Section 19-2-91.

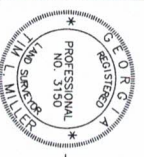

Tim L. Miller, G.E., R.L.S. # 3150
Date: 04-05-2023

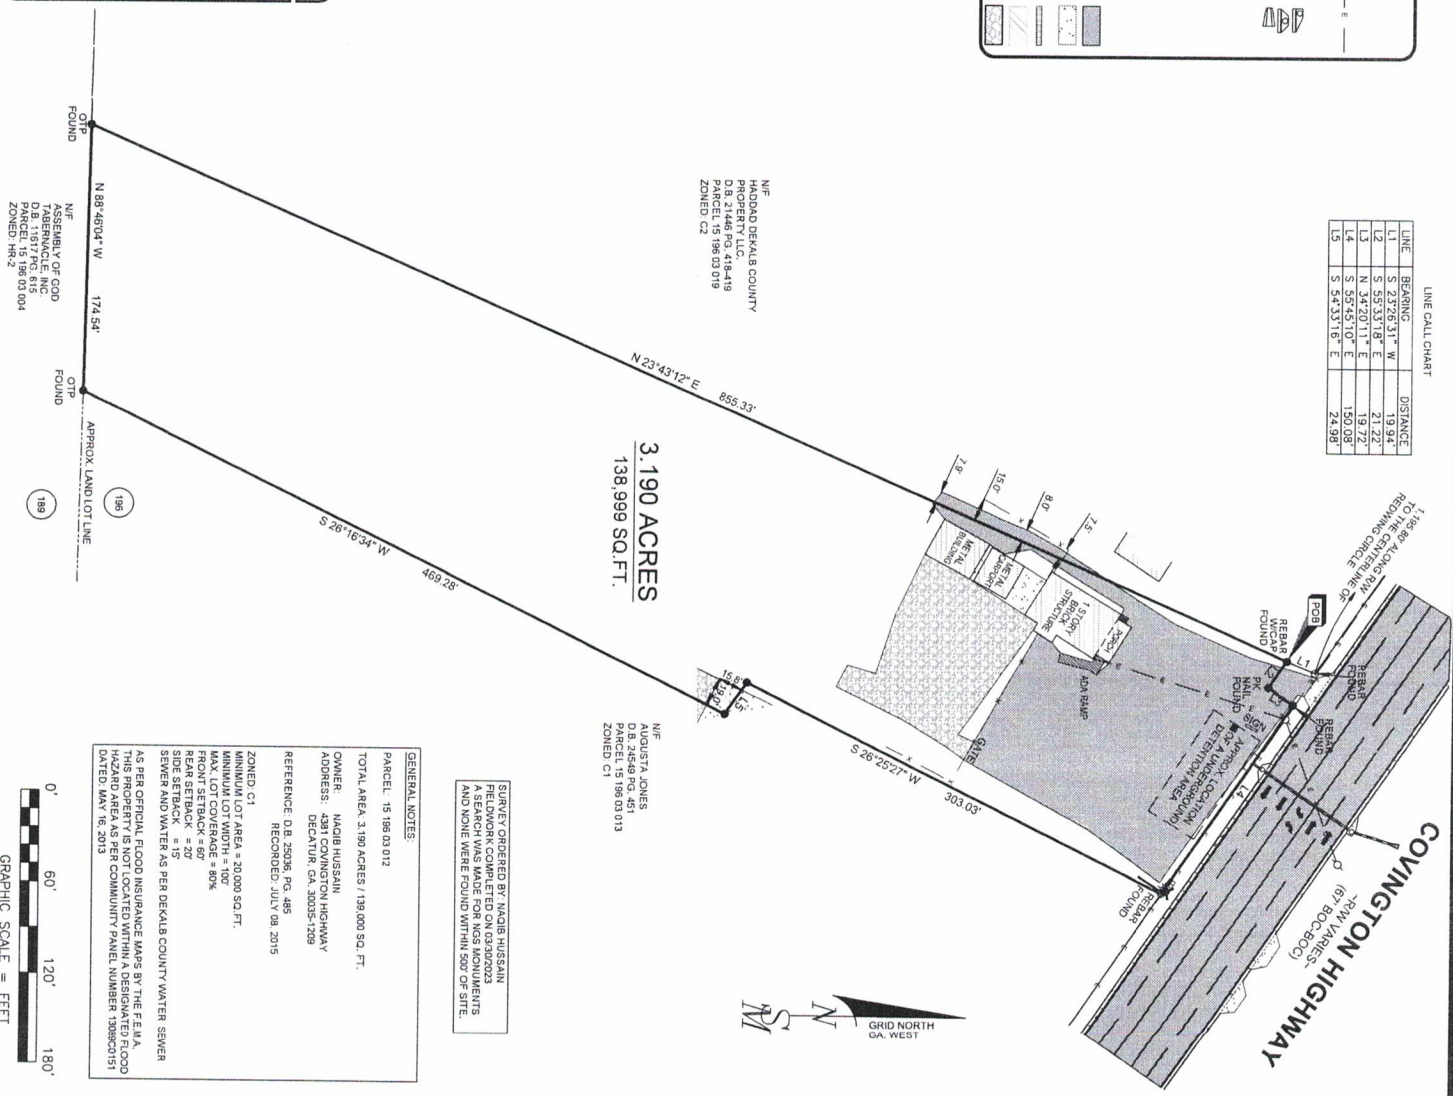

GENERAL NOTES:
PARCEL: 15 196 00 012
TOTAL AREA: 3.190 ACRES / 138,999 SQ. FT.
OWNER: NAQIB HUSSAIN
ADDRESS: 4381 COVINGTON HIGHWAY
DEKALB, GA. 30025-1289
REFERENCE: D.B. 25936, PG. 485
RECORDED: JULY 08, 2015

ZONED: C1
MINIMUM LOT AREA = 20,000 SQ. FT.
MINIMUM LOT WIDTH = 100'
MAX. LOT COVERAGE = 80%
FRONT SETBACK = 25'
REAR SETBACK = 25'
SIDE SETBACK = 15'
SEWER AND WATER AS PER DEKALB COUNTY WATER SEWER

AS PER OFFICIAL FLOOD INSURANCE MAPS BY THE F.E.M.A. THIS PROPERTY IS NOT LOCATED WITHIN A DESIGNATED FLOOD HAZARD AREA AS PER COMMUNITY PANEL NUMBER 13083C0039P DATED JUNE 7, 2017

SURVEY PREPARED BY: NAQIB HUSSAIN
FIELDWORK COMPLETED ON: 03/02/2023
A SEARCH WAS MADE FOR MGS MONUMENTS AND NONE WERE FOUND WITHIN 500' OF SITE



BOUNDARY SURVEY FOR:
NAQIB HUSSAIN
3.190 ACRES
4381 COVINGTON HIGHWAY
LAND LOT 196, 15th. DISTRICT
DEKALB COUNTY, GEORGIA

SIBLEY-MILLER SURVEYING & PLANNING INC.
212 WEST CAMPGROUND RD
McDONOUGH, GA. 30253
PHONE: (770) 320-7555
FAX: (770) 320-7333
www."sibleysurveying.com"

* CIVIL ENGINEERING
* TOPOGRAPHICAL SURVEYS
* LAND DEVELOPMENT DESIGN
* CONSTRUCTION LAYOUT
* LAND PLANNING
* LAND SURVEYING

PROJECT #: B10009
BOUNDARY SURVEY
DRAWN BY: PWF
CHECKED BY: TLMBG
SCALE: 1" = 60'
DATE: 04/05/2023
SHEET: 1 OF 1

LEGEND

- EX. FENCE — x — x —
- WOODEN POWER POLE —
- EX. OVERHEAD POWER LINES —
- EX. FIRE HYDRANT —
- EX. WATER METER —
- EX. SINGLEWING CATCH BASIN —
- EX. DOUBLEWING CATCH BASIN —
- EX. FLARED END SECTION —
- POB = POINT OF BEGINNING
- D.B. = DEED BOOK
- P.B. = PLAT BOOK
- PG. = PAGE
- N/F = NOW OR FORMERLY
- EX. = EXISTING
- RAW = RIGHT OF WAY
- CTP = CRIMP TOP PIPE
- OTP = OPEN TOP PIPE
- IPS = IRON PIN SET (#4 REBAR)
- EX. ASPHALT —
- EX. CONCRETE —
- EX. WALL —
- EX. BUILDING —
- EX. GRAVEL —

ACCESS POINT INSET VIEW
SCALE = 1" = 20'

IMPERVIOUS CALCULATIONS
138,966 Sq.Ft. = PROPERTY AREA
25,684 Sq.Ft. = IMPERVIOUS AREA
18.48% = IMPERVIOUS COVERAGE AREA

PROPERTY LINE DATA		
LINE	BEARING	DISTANCE
L1	S23°26'31"W	19.94'
L2	S55°33'18"E	21.22'
L3	N34°20'11"E	19.72'

4381 COVINGTON HWY APRIL 2023 SURVEYED LEGAL DESCRIPTION
ALL THAT TRACT OR PARCEL OF LAND LYING AND BEING IN LAND LOT 196 OF THE 15TH DISTRICT, DEKALB COUNTY, GEORGIA, AND BEING MORE PARTICULARLY DESCRIBED AS FOLLOWS:
Commencing at the Intersection of the Centerline of REDWING RD. and the Southwesterly Right-of-Way of COVINGTON HWY (Variable RW), thence Southwesterly along the Southwesterly Right-of-Way of COVINGTON HWY a Distance of 1,195.80' to a Rebar found, thence leaving said Right-of-Way S23°26'31"W, A Distance Of 19.94', to a Rebar Found at the Point-of-Beginning, Thence S55°33'18"E A Distance Of 21.22' to a pk nail found, Thence N34°20'11"E A Distance Of 19.72' to a Rebar found on the southwesterly Right-of-Way of COVINGTON HWY, Thence S55°45'10"E along said Right-of-Way A Distance Of 150.08' to a Rebar found, Thence S26°25'27"W A Distance Of 303.03' to a point, Thence S54°33'16"E A Distance Of 24.98' to a point, Thence S26°16'34"W A Distance Of 469.28' to an Open-Top-Pipe found, Thence N88°46'04"W A Distance Of 174.54' to an Open-Top-Pipe found, Thence N23°43'12"E A Distance Of 855.33' to a Rebar found, Which Is The Point-of-Beginning, Having An Area Of 139966 Square Feet, 3.190 Acres.

SITE STATUS NOTE:
THERE ARE NO PROPOSED OR CURRENT ADDITIONS / IMPROVEMENTS FOR THIS SITE—EVERYTHING EXISTING WILL REMAIN.

GENERAL NOTES:
PARCEL: 15 196 03 012
TOTAL AREA: 3.190 ACRES / 138,938 SQ. FT.
OWNER: NAQIB HUSSAIN
ADDRESS: 4381 COVINGTON HIGHWAY
DECATUR, GA. 30035-1209
REFERENCE: D.B. 25036, PG. 485; Recorded: JULY 08, 2015
Boundary By: Sibley-Miller Surveying & Planning, Inc.

CURRENTLY ZONED = C1
MINIMUM LOT AREA = 20,000 Sq. Ft.
MINIMUM LOT WIDTH = 100'
MAX. LOT COVERAGE = 80%
FRONT SETBACK = 60'
REAR SETBACK = 20'
SIDE SETBACK = 15'

PROPOSED ZONING = C2
MINIMUM LOT AREA = 30,000 Sq. Ft.
MINIMUM LOT WIDTH = 100'
MAX. LOT COVERAGE = 80%
FRONT SETBACK = 60' (Minimum)
REAR SETBACK = 30' (Minimum)
SIDE SETBACK = 20' (Minimum)
MAX. HEIGHT = 2 Story / 35'
OPEN SPACE = 10% (13,894 SQ. FT.)



SEWER AND WATER AS PER DEKALB COUNTY WATER/SEWER

AS PER OFFICIAL FLOOD INSURANCE MAPS BY THE F.E.M.A. THIS PROPERTY IS NOT LOCATED WITHIN A DESIGNATED FLOOD HAZARD AREA AS PER PANEL NUMBER 13089C0151 DATED: MAY 16, 2013


N/F HADDAD DEKALB COUNTY PROPERTY LLC.
D.B. 21446 PG. 418-419
PARCEL 15 196 03 019
ZONED: C2

N/F AUGUSTA JONES
D.B. 24549 PG. 451
PARCEL 15 196 03 013
ZONED: C1

N/F ASSEMBLY OF GOD TABERNACLE, INC.
D.B. 11617 PG. 615
PARCEL 15 196 03 004
ZONED: HR-2

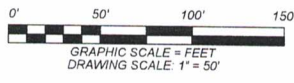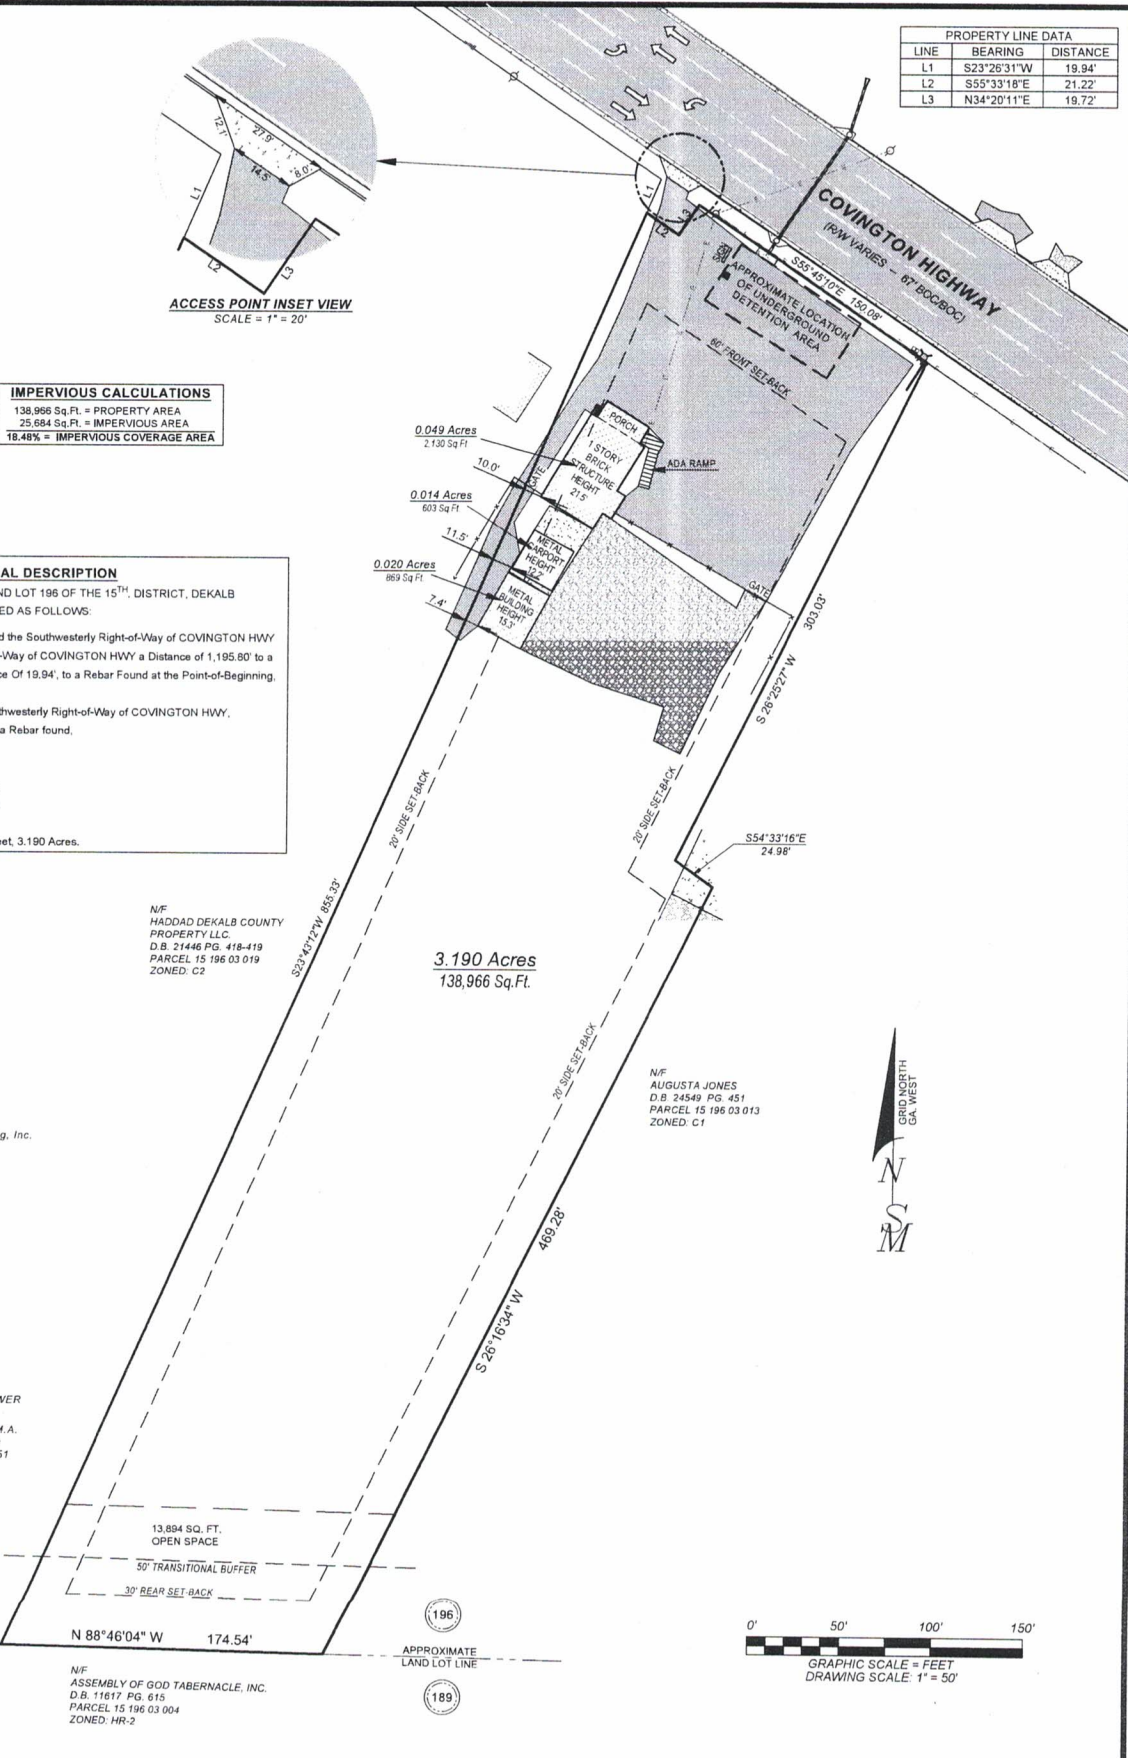

PROJECT #: **B10009**
SITE PLAN FOR RE-ZONING
4381 Covington Hwy.
DRAWN BY: JWS
SCALE: 1" = 50'
DATE: 4/7/2023
REVIEWED BY:
SHEET SIZE: 17" X 22"

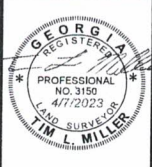

SITE PLAN FOR REZONING
NAQIB HUSSAIN
3.190 ACRES - 4381 COVINGTON HIGHWAY
LAND LOT 196, 15th. DISTRICT
DeKALB COUNTY, GEORGIA


SIBLEY-MILLER SURVEYING & PLANNING INC.
212 WEST CAMPGROUND RD
McDONOUGH, GA. 30253
PHONE: (770) 320-7555
FAX: (770) 320-7333
www.sibleysurveying.com

- *CIVIL ENGINEERING
- *TOPOGRAPHICAL SURVEYS
- *LAND DEVELOPMENT DESIGN
- *CONSTRUCTION LAYOUT
- *LAND PLANNING
- *LAND SURVEYING

LEGEND

- EX. FENCE — x — x —
- WOODEN POWER POLE ————
- EX. OVERHEAD POWER LINES ————
- EX. FIRE HYDRANT ————
- EX. WATER METER ————
- EX. SINGLEWING CATCH BASIN ————
- EX. DOUBLEWING CATCH BASIN ————
- EX. FLARED END SECTION ————
- POB = POINT OF BEGINNING
- D.B. = DEED BOOK
- P.B. = PLAT BOOK
- PG. = PAGE
- N/F = NOW OR FORMERLY
- EX. = EXISTING
- RW = RIGHT OF WAY
- CTP = CRIMP TOP PIPE
- OTP = OPEN TOP PIPE
- IPS = IRON PIN SET (#4 REBAR)
- EX. ASPHALT ————
- EX. CONCRETE ————
- EX. WALL ————
- EX. BUILDING ————
- EX. GRAVEL ————

PROPERTY LINE DATA		
LINE	BEARING	DISTANCE
L1	S23°26'31"W	19.94'
L2	S55°33'18"E	21.22'
L3	N34°20'11"E	19.72'

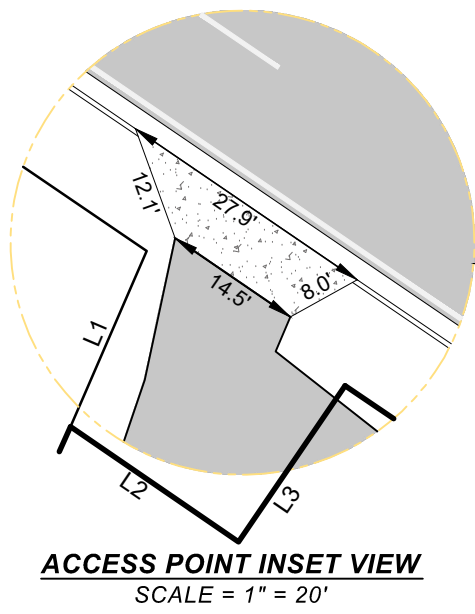

IMPERVIOUS CALCULATIONS
 138,966 Sq.Ft. = PROPERTY AREA
 25,684 Sq.Ft. = IMPERVIOUS AREA
 18.48% = IMPERVIOUS COVERAGE AREA

4381 COVINGTON HWY APRIL 2023 SURVEYED LEGAL DESCRIPTION
 ALL THAT TRACT OR PARCEL OF LAND LYING AND BEING IN LAND LOT 196 OF THE 15TH. DISTRICT, DEKALB COUNTY, GEORGIA. AND BEING MORE PARTICULARLY DESCRIBED AS FOLLOWS:
 Commencing at the Intersection of the Centerline of REDWING RD. and the Southwesterly Right-of-Way of COVINGTON HWY (Variable R/W), thence Southwesterly along the Southwesterly Right-of-Way of COVINGTON HWY a Distance of 1,195.80' to a Rebar found, thence leaving said Right-of-Way S23°26'31"W, A Distance Of 19.94', to a Rebar Found at the Point-of-Beginning, Thence S55°33'18"E A Distance Of 21.22' to a pk nail found,
 Thence N34°20'11"E A Distance Of 19.72' to a Rebar found on the southwesterly Right-of-Way of COVINGTON HWY,
 Thence S55°45'10"E along said Right-of-Way A Distance Of 150.08' to a Rebar found,
 Thence S26°25'27"W A Distance Of 303.03' to a point,
 Thence S54°33'16"E A Distance Of 24.98' to a point,
 Thence S26°16'34"W A Distance Of 469.28' to a Open-Top-Pipe found,
 Thence N88°46'04"W A Distance Of 174.54' to a Open-Top-Pipe found,
 Thence N23°43'12"E A Distance Of 855.33' to a Rebar found,
 Which Is The Point-of-Beginning, Having An Area Of 139966 Square Feet, 3.190 Acres.

SITE STATUS NOTE:
 THERE ARE NO PROPOSED OR CURRENT ADDITIONS / IMPROVEMENTS FOR THIS SITE--EVERYTHING EXISTING WILL REMAIN.

GENERAL NOTES:
 PARCEL: 15 196 03 012
 TOTAL AREA: 3.190 ACRES / 138,938 SQ. FT.
 OWNER: NAQIB HUSSAIN
 ADDRESS: 4381 COVINGTON HIGHWAY
 DECATUR, GA. 30035-1209
 REFERENCE: D.B. 25036, PG. 485; Recorded: JULY 08, 2015
 Boundary By: Sibley-Miller Surveying & Planning, Inc.

CURRENTLY ZONED = C1
 MINIMUM LOT AREA = 20,000 Sq.Ft.
 MINIMUM LOT WIDTH = 100'
 MAX. LOT COVERAGE = 80%
 FRONT SETBACK = 60'
 REAR SETBACK = 20'
 SIDE SETBACK = 15'



PROPOSED ZONING = C2
 MINIMUM LOT AREA = 30,000 Sq.Ft.
 MINIMUM LOT WIDTH = 100'
 MAX. LOT COVERAGE = 80%
 FRONT SETBACK = 60' (Minimum)
 REAR SETBACK = 30' (Minimum)
 SIDE SETBACK = 20' (Minimum)
 MAX. HEIGHT = 2 Story / 35'
 OPEN SPACE = 10% (13,894 SQ. FT.)

SEWER AND WATER AS PER DEKALB COUNTY WATER/SEWER
 AS PER OFFICIAL FLOOD INSURANCE MAPS BY THE F.E.M.A. THIS PROPERTY IS NOT LOCATED WITHIN A DESIGNATED FLOOD HAZARD AREA AS PER PANEL NUMBER 13089C0151 DATED: MAY 16, 2013

N/F
 HADDAD DEKALB COUNTY
 PROPERTY LLC.
 D.B. 21446 PG. 418-419
 PARCEL 15 196 03 019
 ZONED: C2

N/F
 AUGUSTA JONES
 D.B. 24549 PG. 451
 PARCEL 15 196 03 013
 ZONED: C1

3.190 Acres
 138,966 Sq.Ft.

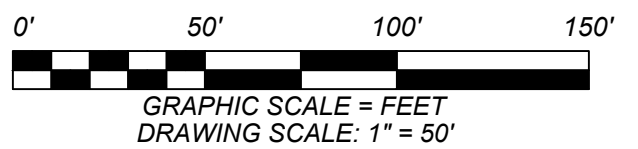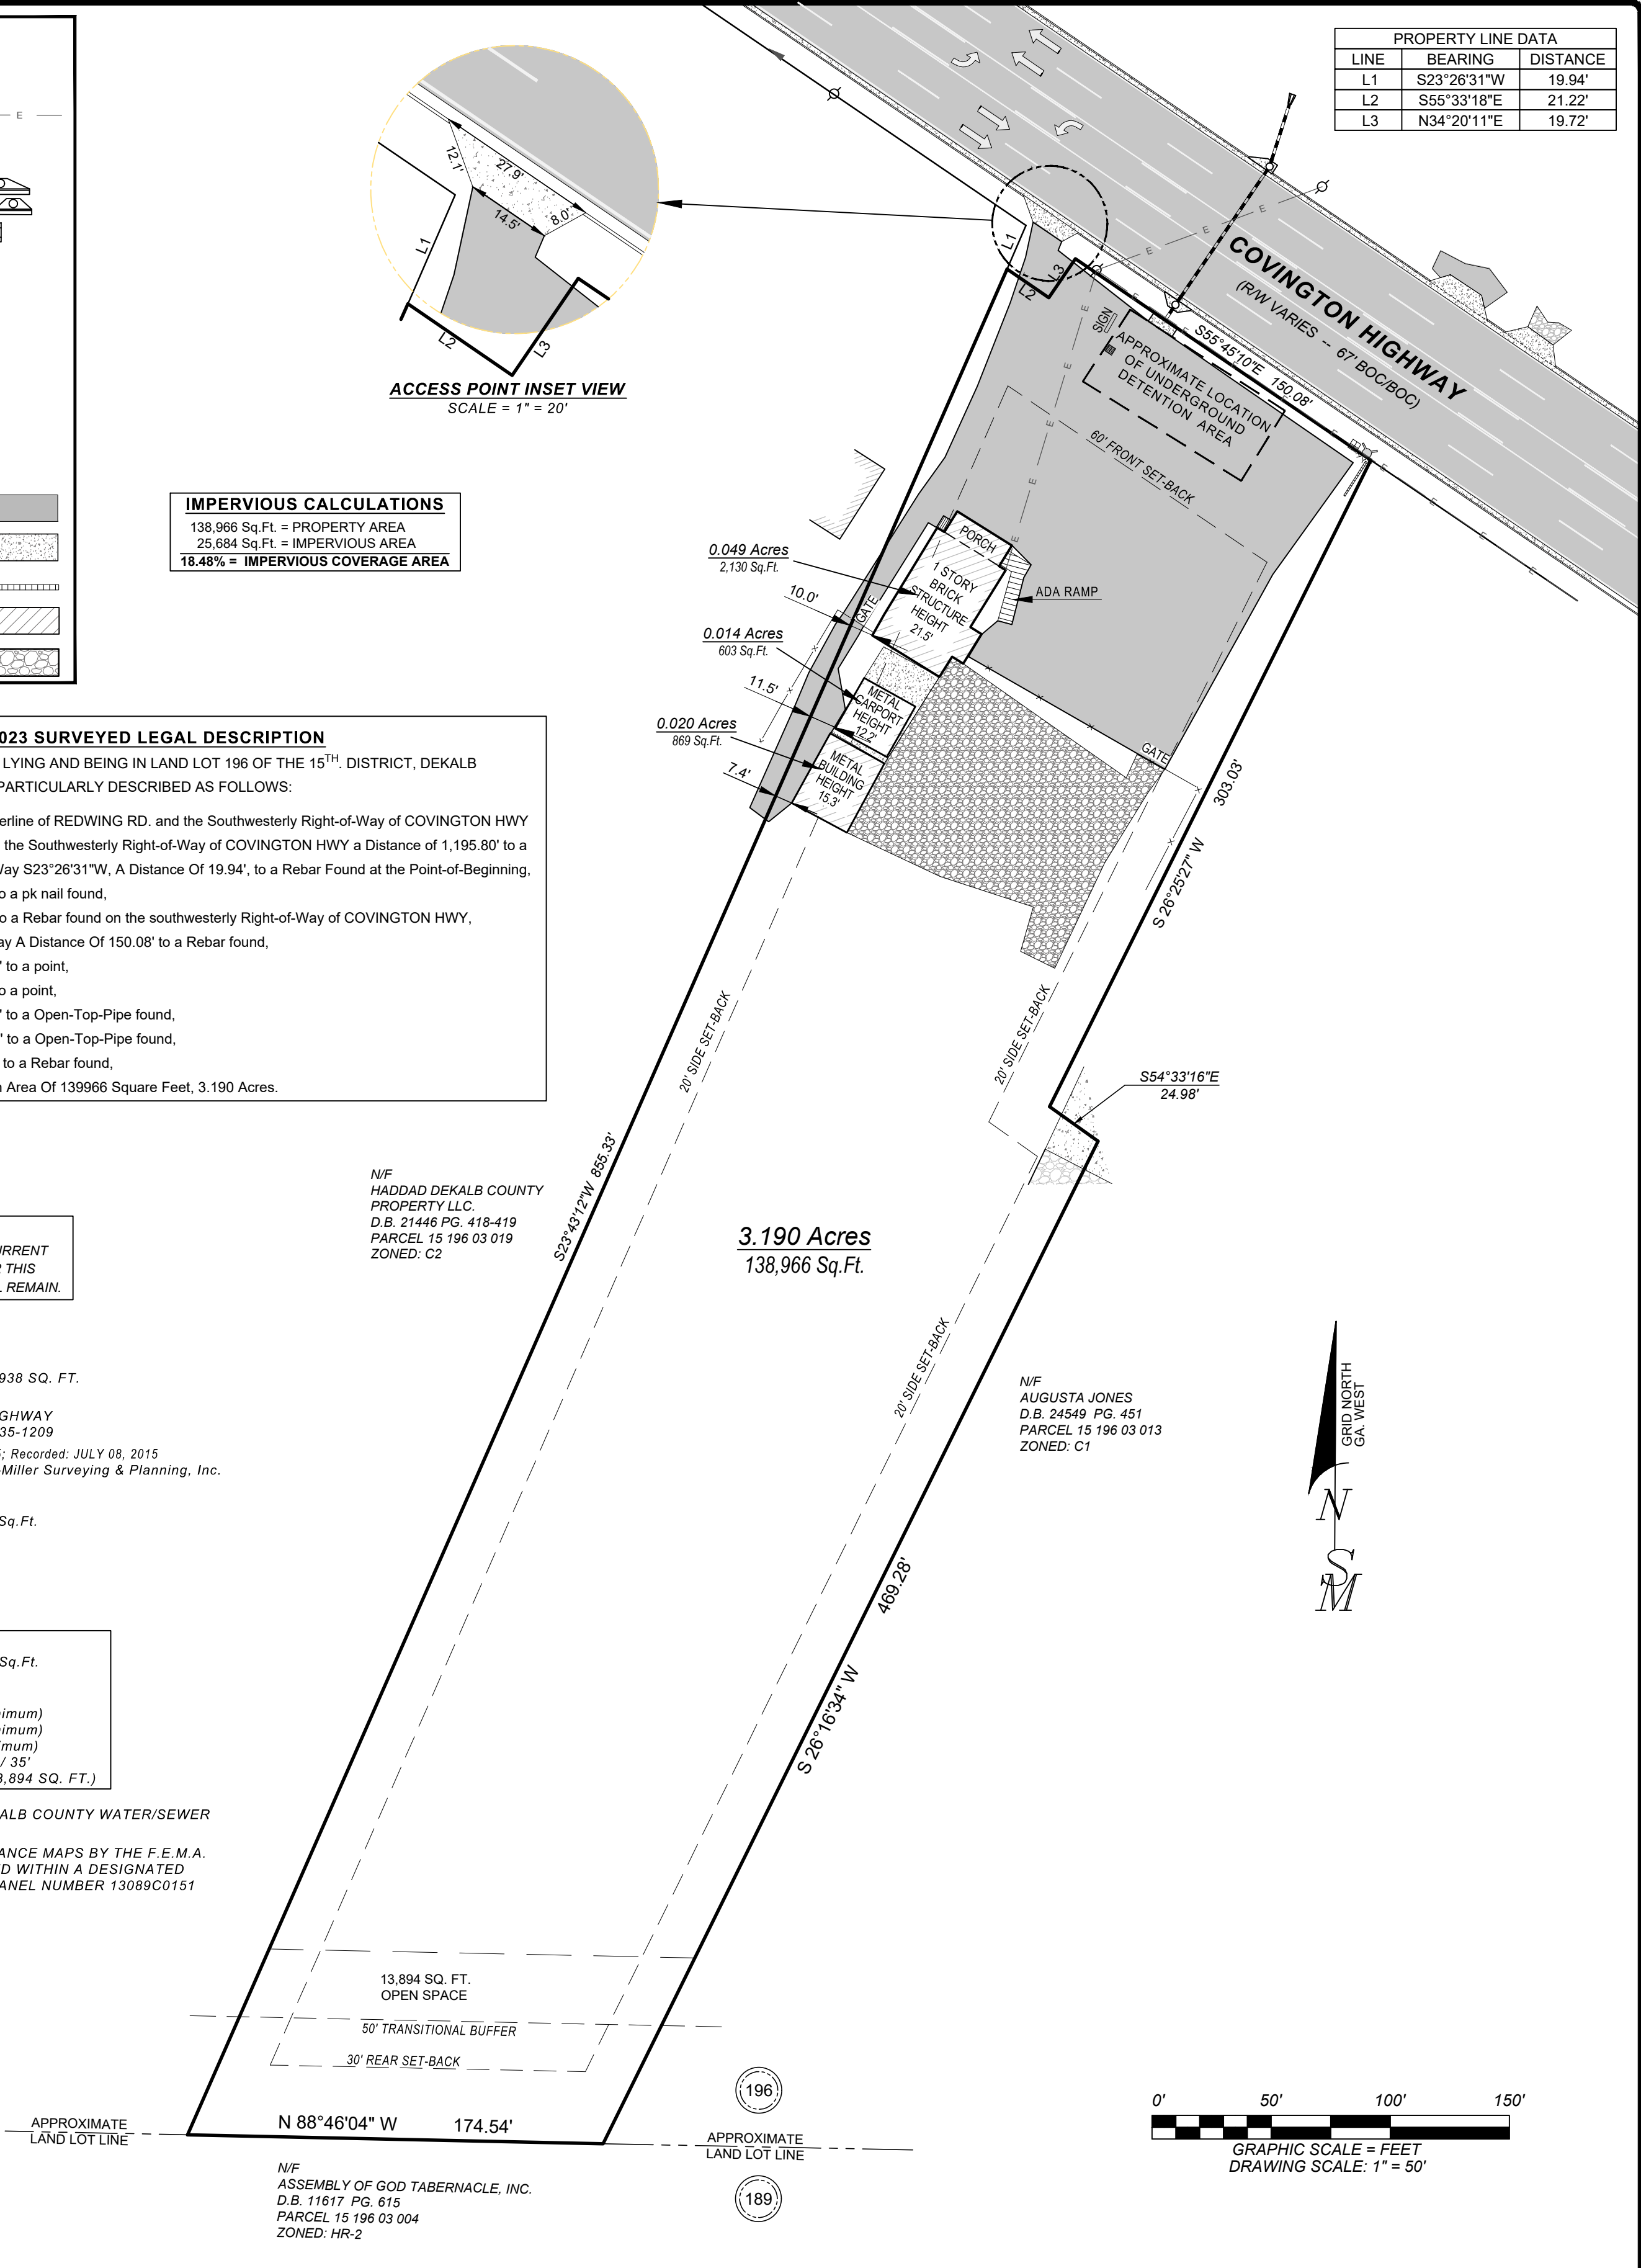

PROJECT #:	B10009
SITE PLAN FOR RE-ZONING	
4381 Covington Hwy.	
DRAWN BY:	JWS
SCALE:	1" = 50'
DATE:	4/7/2023
REVIEWED BY:	
SHEET SIZE:	17" X 22"



SITE PLAN FOR REZONING
NAQIB HUSSAIN
3.190 ACRES - 4381 COVINGTON HIGHWAY
 LAND LOT 196, 15th. DISTRICT
 DeKALB COUNTY, GEORGIA

SIBLEY-MILLER
SURVEYING & PLANNING INC.

212 WESTCAMPGROUND RD
 McDONOUGH, GA. 30253
 PHONE: (770) 320-7555
 FAX: (770) 320-7333
 www.sibleysurveying.com


- *CIVIL ENGINEERING
- *TOPOGRAPHICAL SURVEYS
- *LAND DEVELOPMENT DESIGN
- *CONSTRUCTION LAYOUT
- *LAND PLANNING
- *LAND SURVEYING

LEGEND

- EX. FENCE — x — x —
- WOODEN POWER POLE ————
- EX. OVERHEAD POWER LINES ———— E —
- EX. FIRE HYDRANT ————
- EX. WATER METER ————
- EX. SINGLEWING CATCH BASIN ————
- EX. DOUBLEWING CATCH BASIN ————
- EX. FLARED END SECTION ————
- POB = POINT OF BEGINNING
- D.B. = DEED BOOK
- P.B. = PLAT BOOK
- PG. = PAGE
- N/F = NOW OR FORMERLY
- EX. = EXISTING
- RW = RIGHT OF WAY
- CTP = CRIMP TOP PIPE
- OTP = OPEN TOP PIPE
- IPS = IRON PIN SET (#4 REBAR)
- EX. ASPHALT ————
- EX. CONCRETE ————
- EX. WALL ————
- EX. BUILDING ————
- EX. GRAVEL ————
- PROPOSED BUILDING ————

PROPERTY LINE DATA		
LINE	BEARING	DISTANCE
L1	S23°26'31"W	19.94'
L2	S55°33'18"E	21.22'
L3	N34°20'11"E	19.72'

NO TREES PLANTED IN RW DUE TO OVERHEAD POWER

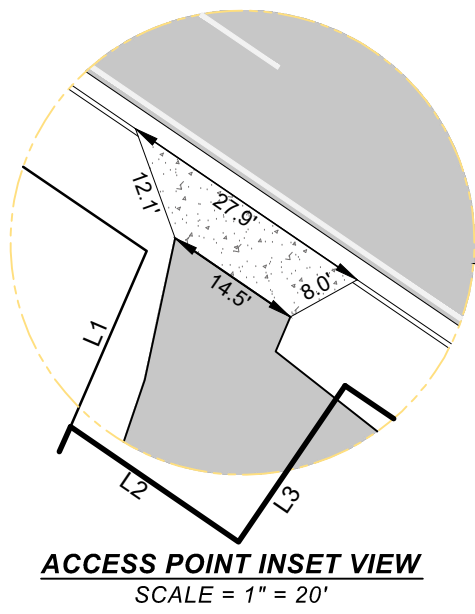

EXISTING IMPERVIOUS CALCULATIONS	
138,966 Sq.Ft.	= PROPERTY AREA
25,684 Sq.Ft.	= IMPERVIOUS AREA
18.48%	= EXISTING IMPERVIOUS COVERAGE AREA
PROPOSED IMPERVIOUS AREA	
1,800 SQ. FT.	= PROPOSED BUILDING
3,023 Sq. Ft.	= PROPOSED ASPHALT
3.47%	= PROPOSED IMPERVIOUS
21.95%	TOTAL IMPERVIOUS AFTER CONSTRUCTION

4381 COVINGTON HWY APRIL 2023 SURVEYED LEGAL DESCRIPTION
 ALL THAT TRACT OR PARCEL OF LAND LYING AND BEING IN LAND LOT 196 OF THE 15TH. DISTRICT, DEKALB COUNTY, GEORGIA. AND BEING MORE PARTICULARLY DESCRIBED AS FOLLOWS:
 Commencing at the Intersection of the Centerline of REDWING RD. and the Southwesterly Right-of-Way of COVINGTON HWY (Variable R/W), thence Southwesterly along the Southwesterly Right-of-Way of COVINGTON HWY a Distance of 1,195.80' to a Rebar found, thence leaving said Right-of-Way S23°26'31"W, A Distance Of 19.94', to a Rebar Found at the Point-of-Beginning, Thence S55°33'18"E A Distance Of 21.22' to a pk nail found, Thence N34°20'11"E A Distance Of 19.72' to a Rebar found on the southwesterly Right-of-Way of COVINGTON HWY, Thence S55°45'10"E along said Right-of-Way A Distance Of 150.08' to a Rebar found, Thence S26°25'27"W A Distance Of 303.03' to a point, Thence S54°33'16"E A Distance Of 24.98' to a point, Thence S26°16'34"W A Distance Of 469.28' to an Open-Top-Pipe found, Thence N88°46'04"W A Distance Of 174.54' to an Open-Top-Pipe found, Thence N23°43'12"E A Distance Of 855.33' to a Rebar found, Which Is The Point-of-Beginning, Having An Area Of 139966 Square Feet, 3.190 Acres.

SITE STATUS NOTE:
 THERE ARE NO PROPOSED OR CURRENT ADDITIONS / IMPROVEMENTS FOR THIS SITE--EVERYTHING EXISTING WILL REMAIN.

GENERAL NOTES:
 PARCEL: 15 196 03 012
 TOTAL AREA: 3.190 ACRES / 138,938 SQ. FT.
 OWNER: NAQIB HUSSAIN
 ADDRESS: 4381 COVINGTON HIGHWAY
 DECATUR, GA. 30035-1209
 REFERENCE: D.B. 25036, PG. 485; Recorded: JULY 08, 2015
 Boundary By: Sibley-Miller Surveying & Planning, Inc.

CURRENTLY ZONED = C1
 MINIMUM LOT AREA = 20,000 Sq.Ft.
 MINIMUM LOT WIDTH = 100'
 MAX. LOT COVERAGE = 80%
 FRONT SETBACK = 60'
 REAR SETBACK = 20'
 SIDE SETBACK = 15'


PROPOSED ZONING = C2
 MINIMUM LOT AREA = 30,000 Sq.Ft.
 MINIMUM LOT WIDTH = 100'
 MAX. LOT COVERAGE = 80%
 FRONT SETBACK = 60' (Minimum)
 REAR SETBACK = 30' (Minimum)
 SIDE SETBACK = 20' (Minimum)
 MAX. HEIGHT = 2 Story / 35'
 OPEN SPACE = 10% (13,894 SQ. FT.)

SEWER AND WATER AS PER DEKALB COUNTY WATER/SEWER
 AS PER OFFICIAL FLOOD INSURANCE MAPS BY THE F.E.M.A. THIS PROPERTY IS NOT LOCATED WITHIN A DESIGNATED FLOOD HAZARD AREA AS PER PANEL NUMBER 13089C0151 DATED: MAY 16, 2013

N/F HADDAD DEKALB COUNTY PROPERTY LLC.
 D.B. 21446 PG. 418-419
 PARCEL 15 196 03 019
 ZONED: C2



N/F AUGUSTA JONES
 D.B. 24549 PG. 451
 PARCEL 15 196 03 013
 ZONED: C1

NOTE: WHEN SHRUBS ARE PLANTED IN GROUPS, ENTIRE BED SHALL BE EXCAVATED TO 12" DEPTH AND BACKFILLED WITH PLANTING SOIL MIX

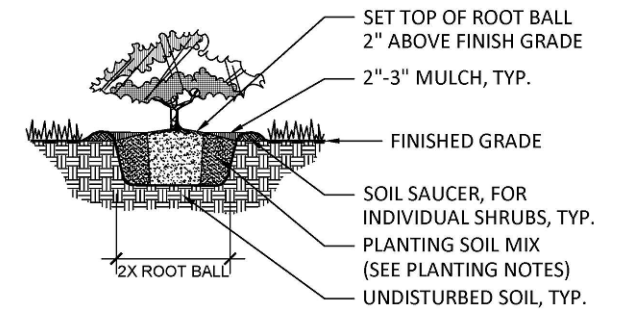

SHRUB PLANTING DETAIL
 SCALE: N.T.S.

VICINITY MAP N.T.S.

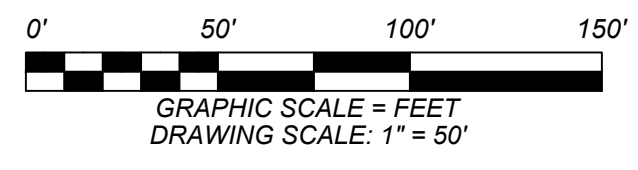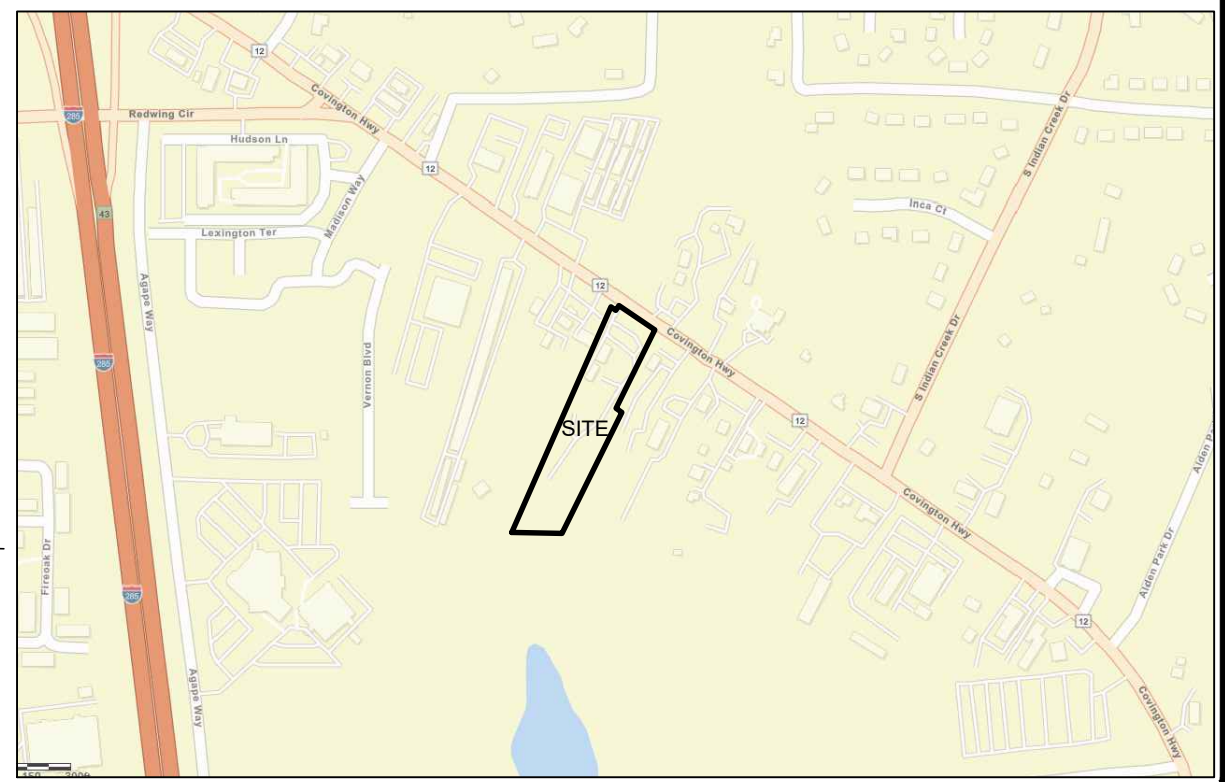

N/F ASSEMBLY OF GOD TABERNACLE, INC.
 D.B. 11617 PG. 615
 PARCEL 15 196 03 004
 ZONED: HR-2

PROJECT #:	B10009
SITE PLAN FOR PROPOSED ADDITION 4381 Covington Hwy.	
DRAWN BY:	JWS/TLM
SCALE:	1" = 50'
DATE:	11/2/2023
REVIEWED BY:	
SHEET SIZE:	17" X 22"



SITE PLAN FOR PROPOSED ADDITION
NAQIB HUSSAIN
3.190 ACRES - 4381 COVINGTON HIGHWAY
 LAND LOT 196, 15th. DISTRICT
 DeKALB COUNTY, GEORGIA

SIBLEY-MILLER SURVEYING & PLANNING INC.
 212 WESTCAMPGROUND RD
 McDONOUGH, GA. 30253
 PHONE: (770) 320-7555
 FAX: (770) 320-7333
 www.sibleysurveying.com

- *CIVIL ENGINEERING
- *TOPOGRAPHICAL SURVEYS
- *LAND DEVELOPMENT DESIGN
- *CONSTRUCTION LAYOUT
- *LAND PLANNING
- *LAND SURVEYING


All that tract or parcel of land lying and being in land lot 196 of the 15th. District, Dekalb County, Georgia. and being more particularly described as follows

Commencing at the intersection of the centerline of Redwing Rd. and the Southwesterly right of way of Covington Hwy (variable R/W), thence Southwesterly along the southwesterly right of way of Covington Hwy a distance of 1,195.80' to a rebar found, thence leaving said right of way S 23°26'31" W A Distance Of 19.94' to a rebar found at the point of beginning
Thence S 55°33'18" E A Distance Of 21.22' to a pk nail found
Thence N 34°20'11" E A Distance Of 19.72' to a rebar found on the southwesterly right of way of Covington Hwy
Thence S 55°45'10" E along said right of way A Distance Of 150.08' to a rebar found
Thence S 26°25'27" W A Distance Of 303.03' to a point
Thence S 54°33'16" E A Distance Of 24.98' to a point
Thence S 26°16'34" W A Distance Of 469.28' to a open top pipe found
Thence N 88°46'04" W A Distance Of 174.54' to a open top pipe found
Thence N 23°43'12" E A Distance Of 855.33' to a rebar found
Which Is The Point Of Beginning, Having An Area Of 139966 Square Feet, 3.190 Acres


ELEVATION A



ELEVATION B


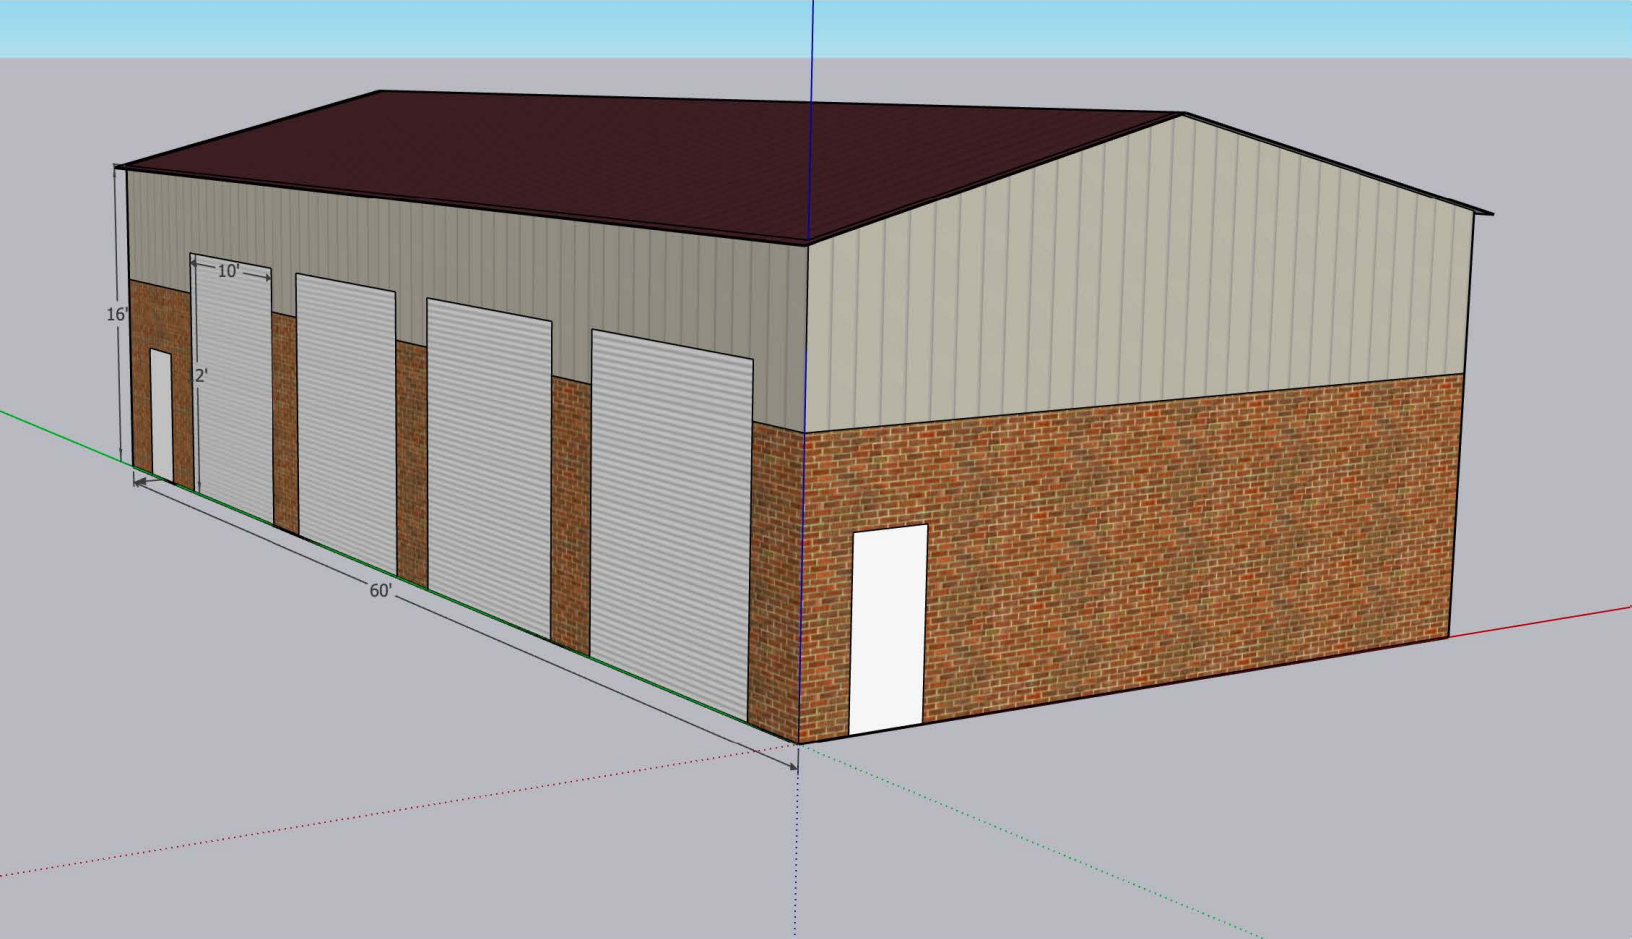


ELEVATION C

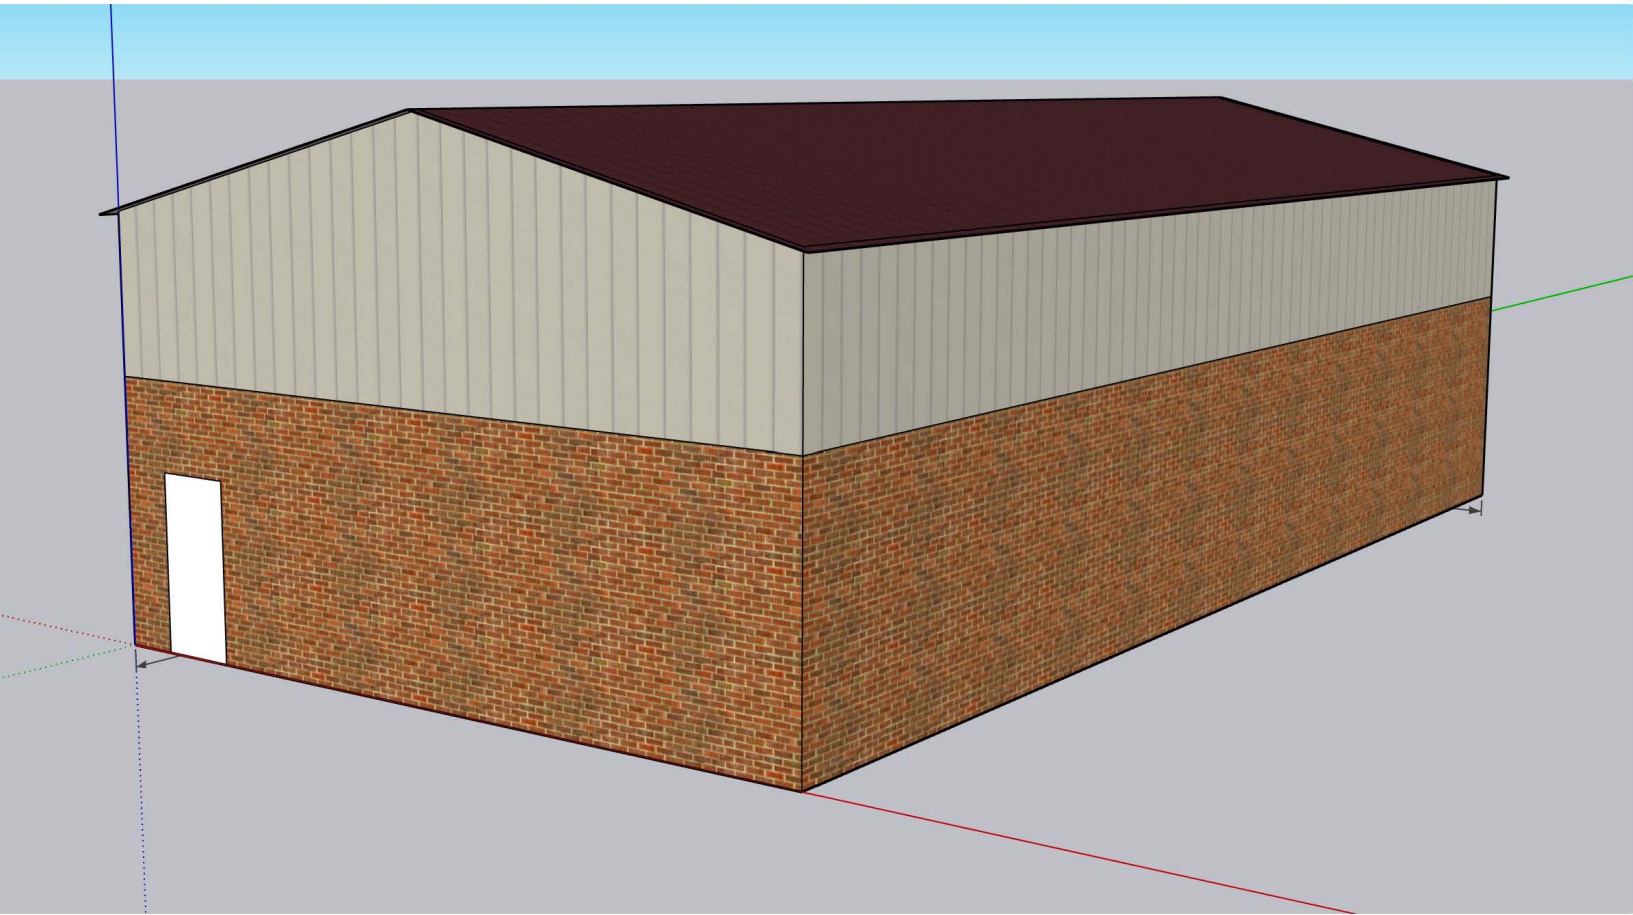





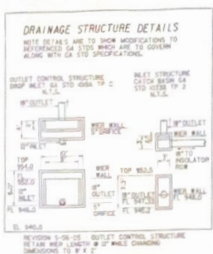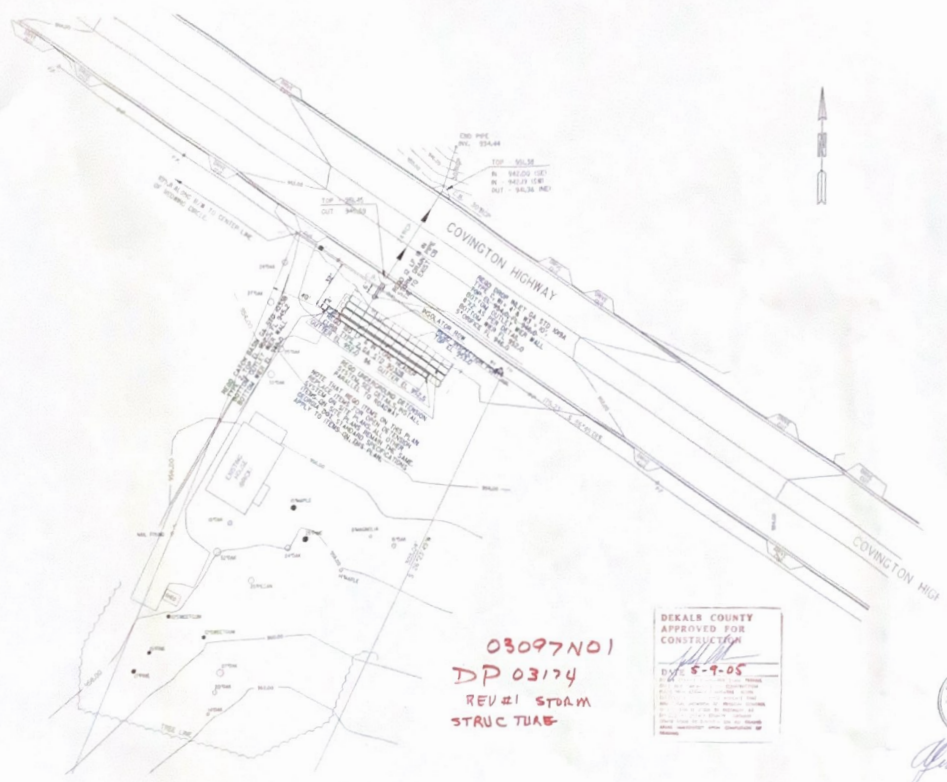

DEKALB COUNTY
APPROVED FOR
CONSTRUCTION
DATE 5-9-05

DEKALB COUNTY
12-31-05

John D. White

PROPERTY AND EXISTING R/W LINE
REQUIRED R/W LINE
CONSTRUCTION LIMITS
EASEMENT FOR CONSTRUCTION
& MAINTENANCE OF SLOPES
EASEMENT FOR CONSTR OF SLOPES
EASEMENT FOR CONSTR OF DRIVES

BEGIN LIMIT OF ACCESS.....BLA
END LIMIT OF ACCESS.....ELA
LIMIT OF ACCESS
R/W AND LIMIT OF ACCESS
OBLITERATE EXIST PAVT

SCALE 1" = 30'
SCALE IN FEET

DATE	REVISIONS	DATE	REVISIONS

KCA KISINGER CAMPO & ASSOCIATES CORP
1000 PROSPERITY ST. N.W. SUITE 1048
ATLANTA, GA 30339

DEKALB COUNTY
CONSTRUCTION PLAN
ALL-IN-ONE AUTO SALES
UNDERGROUND STORAGE

UNAPPROVED FOR CONSTRUCTION

**PREMIER METAL STRUCTURES**

📍 Mt Airy
North Carolina 27017

✉️ sales@premiermetalstructures.com 📞 (877) 600-5980

SALES - ADRIAN G

📍 998 West Pine St
Mount Airy, North Carolina 27030


✉️ adrian@premiermetalstructures.com

CUSTOMER - ALL IN ONE AUTO SALES

Billing Address



Shipping Address

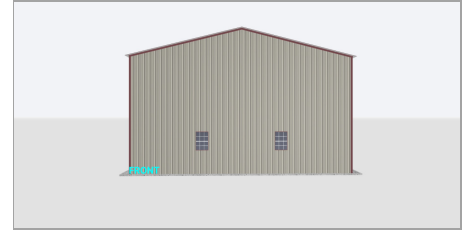
✉️ allinoneautosalesinc@gmail.com**RV COVERS - 30 X 60 X 16**● Roof Color: **Burgundy**● Trim Color: **Burgundy**● Sides/Ends Color: **Sandstone**○ Wainscot Color: **NA****BUILDING SPECIFICATION**Building Dimension: **30'W x60'L x16'H**Roof Style: **Vertical**Gauge: **14 Gauge**Wind/Snow Rating: **145 MPH + 30 PSF Certified**Distance on Center: **5 Feet** Ready for Installation? Jobsite Level? Permit Required? Inside City Limit? Electricity Available?Installation Surface? **Concrete****SPECIFICATION****QTY**

30X60' (Roof 61') Vertical Roof	1
16' Height (Double Legs Baseraill)	1
3/12' Roof Pitch	1
Front Wall Closed Vertical	1
Back Wall Closed Vertical	1
Left Closed Vertical	1
Right Closed Vertical	1
10x12 ft Garage Door on Right Wall	1
24x36 inch Window on Front Wall	1
10x12 ft Garage Door on Right Wall	1
10x12 ft Garage Door on Right Wall	1
10x12 ft Garage Door on Right Wall	1
24x36 inch Window on Front Wall	1
36x80 inch Walk-in Door on Right Wall	1
Manufacturer Discount	1
Lift Required	

NOTE


40% of the building can be exposed of that metal, and 60% of the building has to be covered with bricks or hardi plank, or stucco etc.

BUILDING VIEW

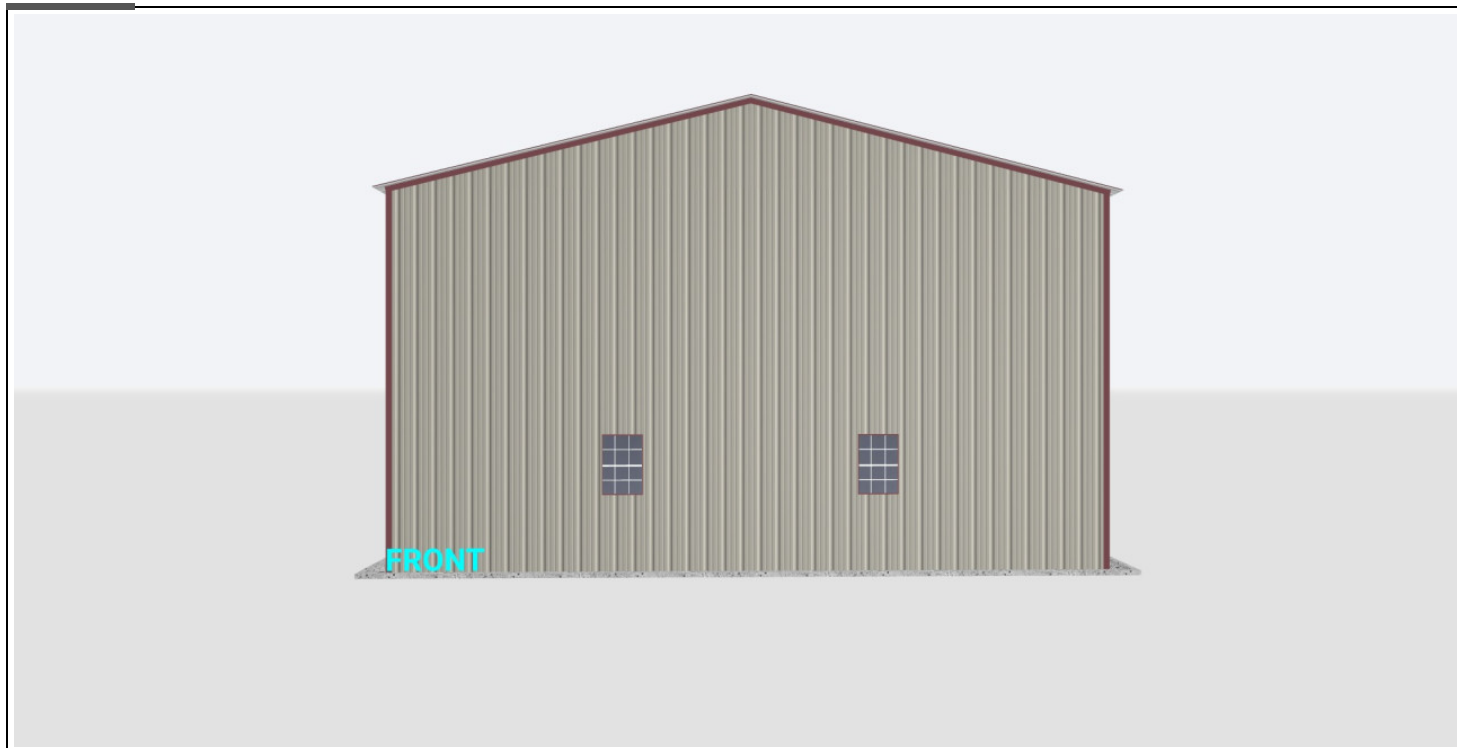


FRONT

BUILDING VIEW

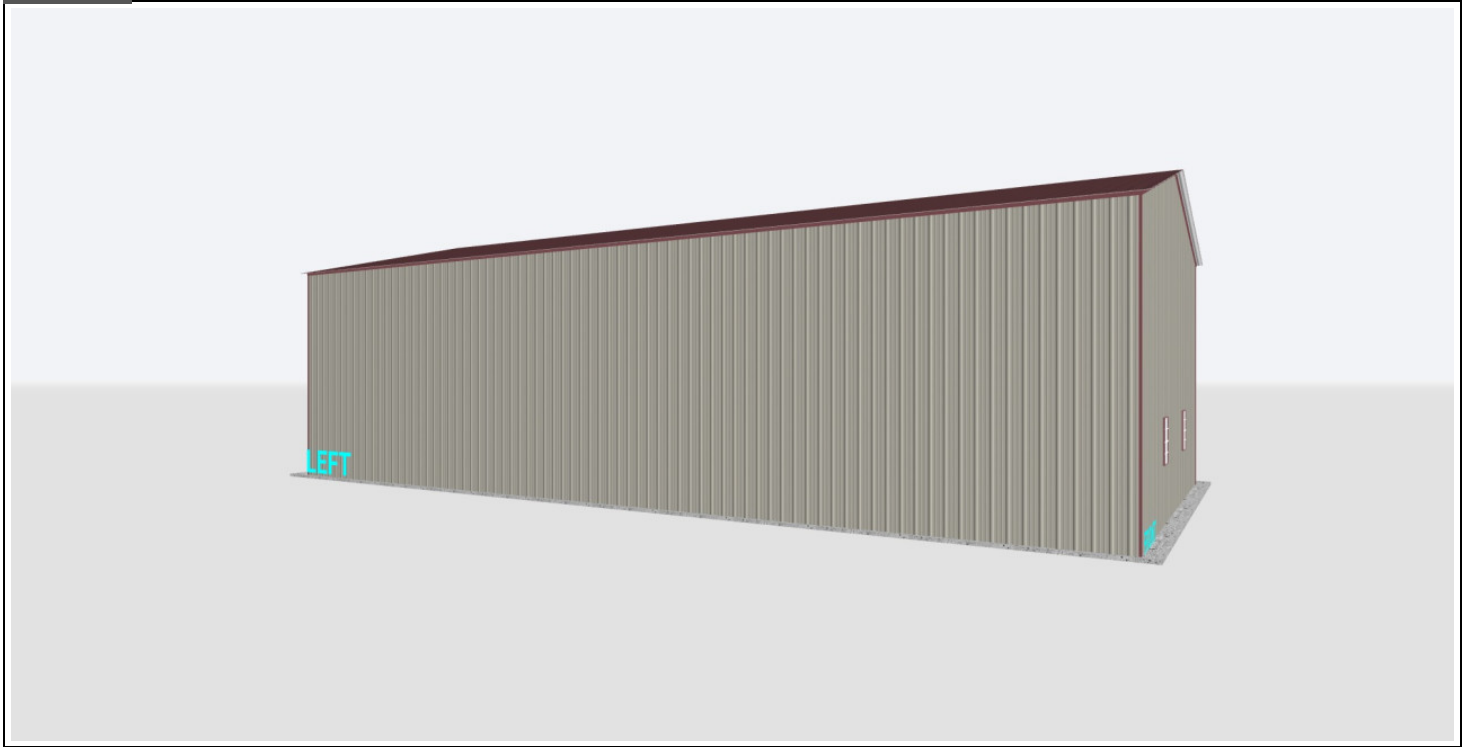

LEFT

BUILDING VIEW

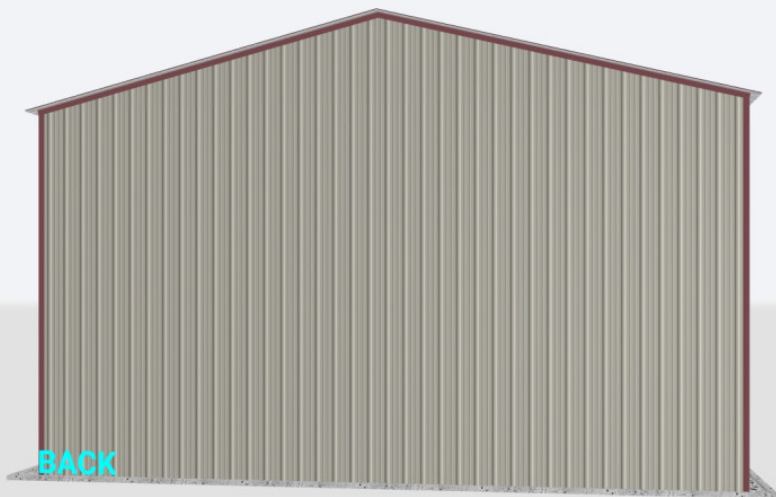


BACK

BUILDING VIEW



RIGHT

2D DRAWING-1

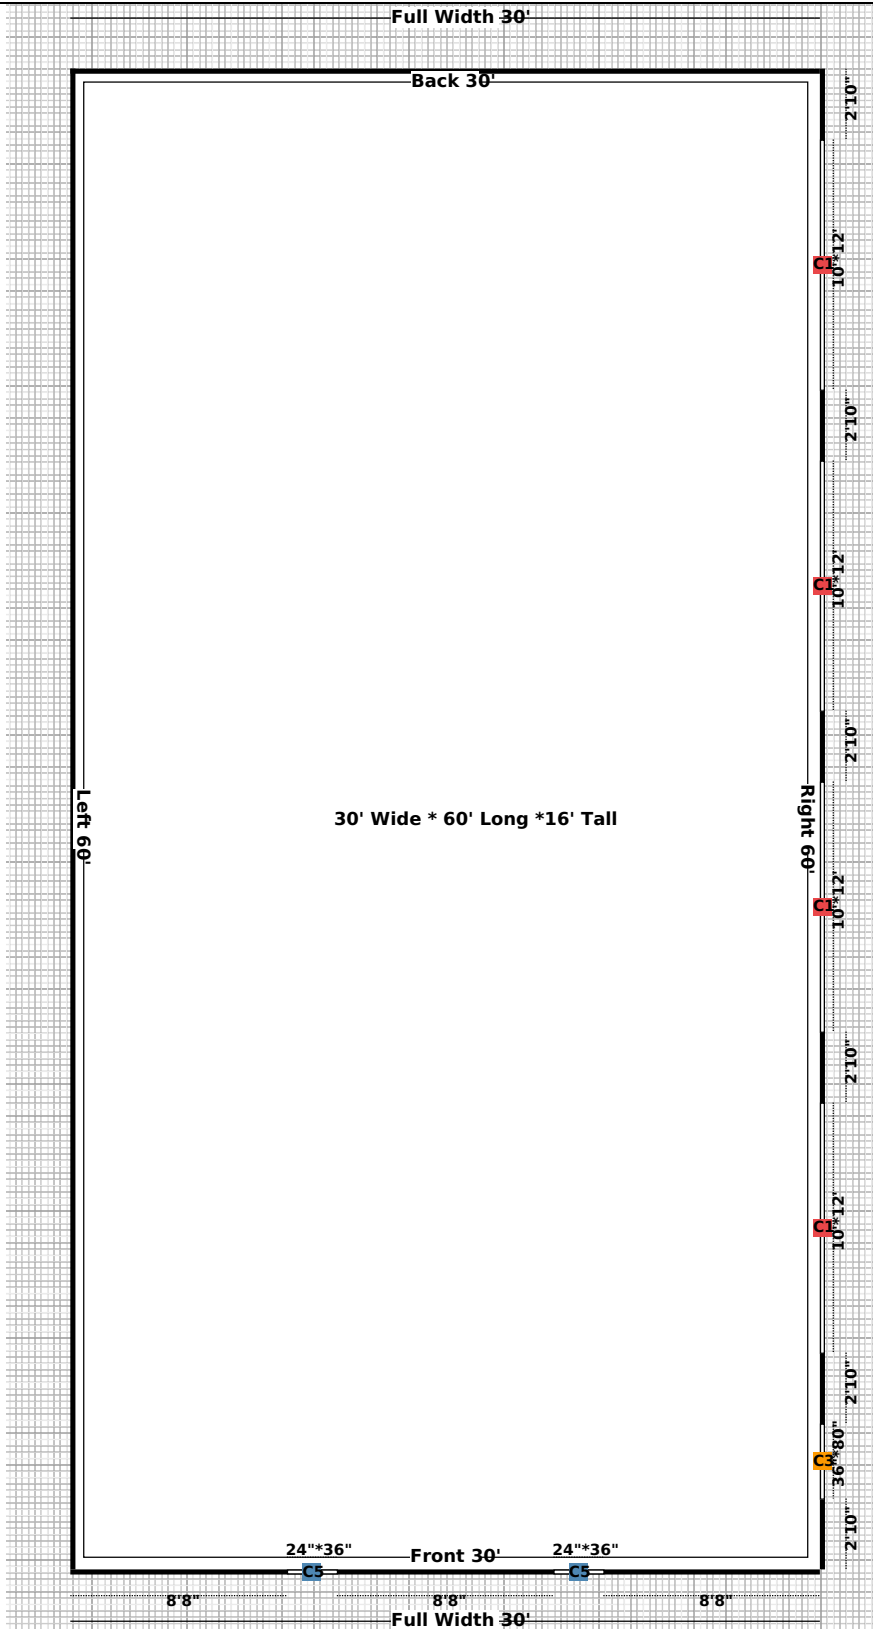

LEGENDS

- C1 Garage Door
- C2 Garage Door Frameout
- C3 Walk in Door
- C4 Walk in Door Frameout
- C5 Windows
- C6 Windows Frameout
- C7 Open Wall
- C8 Close Wall
- C9 Distance
- C10 Storage Length (Utility)
- C Cupola

	ALL FASTENERS	#12 X 1" SELF-DRILL SCREWS (ESR-2196 OR EQ) W/ NEOPRENE/STEEL WASHER
	GABLE BRACE	2.25" X 2.25 X 6" X 14GA ANGLE
	PB SUPPORT	2" X 2" X 14 GA TUBE
	STRAIGHT BRACKET	2.5" X 2.5" X 14GA TUBE
	ANGLE BRACKET	2" X 2" X 4" LG. 14GA PLATE
	SERVICE DOOR / WINDOW	2" X 2" X 2" LG. 14GA ANGLE
	FRAMING	2.5" X 2.5" X 14GA TUBE
	DOUBLE HEADER	DBL. 2.5" X 2.5" X 14GA TUBE
	SINGLE HEADER	2.5" X 2.5" X 14GA TUBE
	DOOR POST	2.5" X 2.5" X 14GA TUBE
	END WALL POST	2.5" X 2.5" X 14GA TUBE
	SHEATHING	29 GA CORRUGATED SHEET
	ROOFING	29GA STANDING SEAM SHEET
	GIRT	4.25" X 1.5" X 18GA / 14GA HAT CHANNEL
	PURLIN	4.25" X 1.5" X 18GA / 14GA HAT CHANNEL
	BASE ANGLE	2" X 2" X 3" LG. 3/16" ANGLE
	CONNECTOR SLEEVE	2.25" X 2.25" X 12GA TUBE
	KNEE BRACES	2.5" X 1.5" 14GA CHANNEL
	PEAK BRACE	2.5" X 2.5" X 14GA TUBE
	BASE RAIL	2.5" X 2.5" X 14GA TUBE
	ROOF BEAM	2.5" X 2.5" X 14GA TUBE
	COLUMN POST	DBL 2.5"X2.5" 14 GA TUBE