

Zonolite Park- Master Plan (2011)

PROJECT SUMMARY (DISTRICTS 2&6)

Project consists of creating a Master Plan for the 13.1 acre site to remove exotic and invasive plants, restore native plants, provide passive recreation, educational opportunities in the Community Garden. Master Plan was finished in Winter 2011

PROJECT TEAM

Sylvatica Studio (Landscape Architect)
Autaco Development (Phase I)

PROJECT ESTIMATE

Phase I - \$99,216 (Completed 2014)
Current Funding TBD


PROJECT STATUS

Phase I development included trails, bridges, parking lot, sitting area, trailhead, community garden, irrigation, benches & pavilion (partially funded by Park Bond & Park Pride Grant)

TIMELINE

- Phase I – Site development, trails, bridges, parking lot, sitting area, trailhead(Completed 2014)
- Phase II – Trail extension, site furnishings & bridge

PARK MASTER PLAN

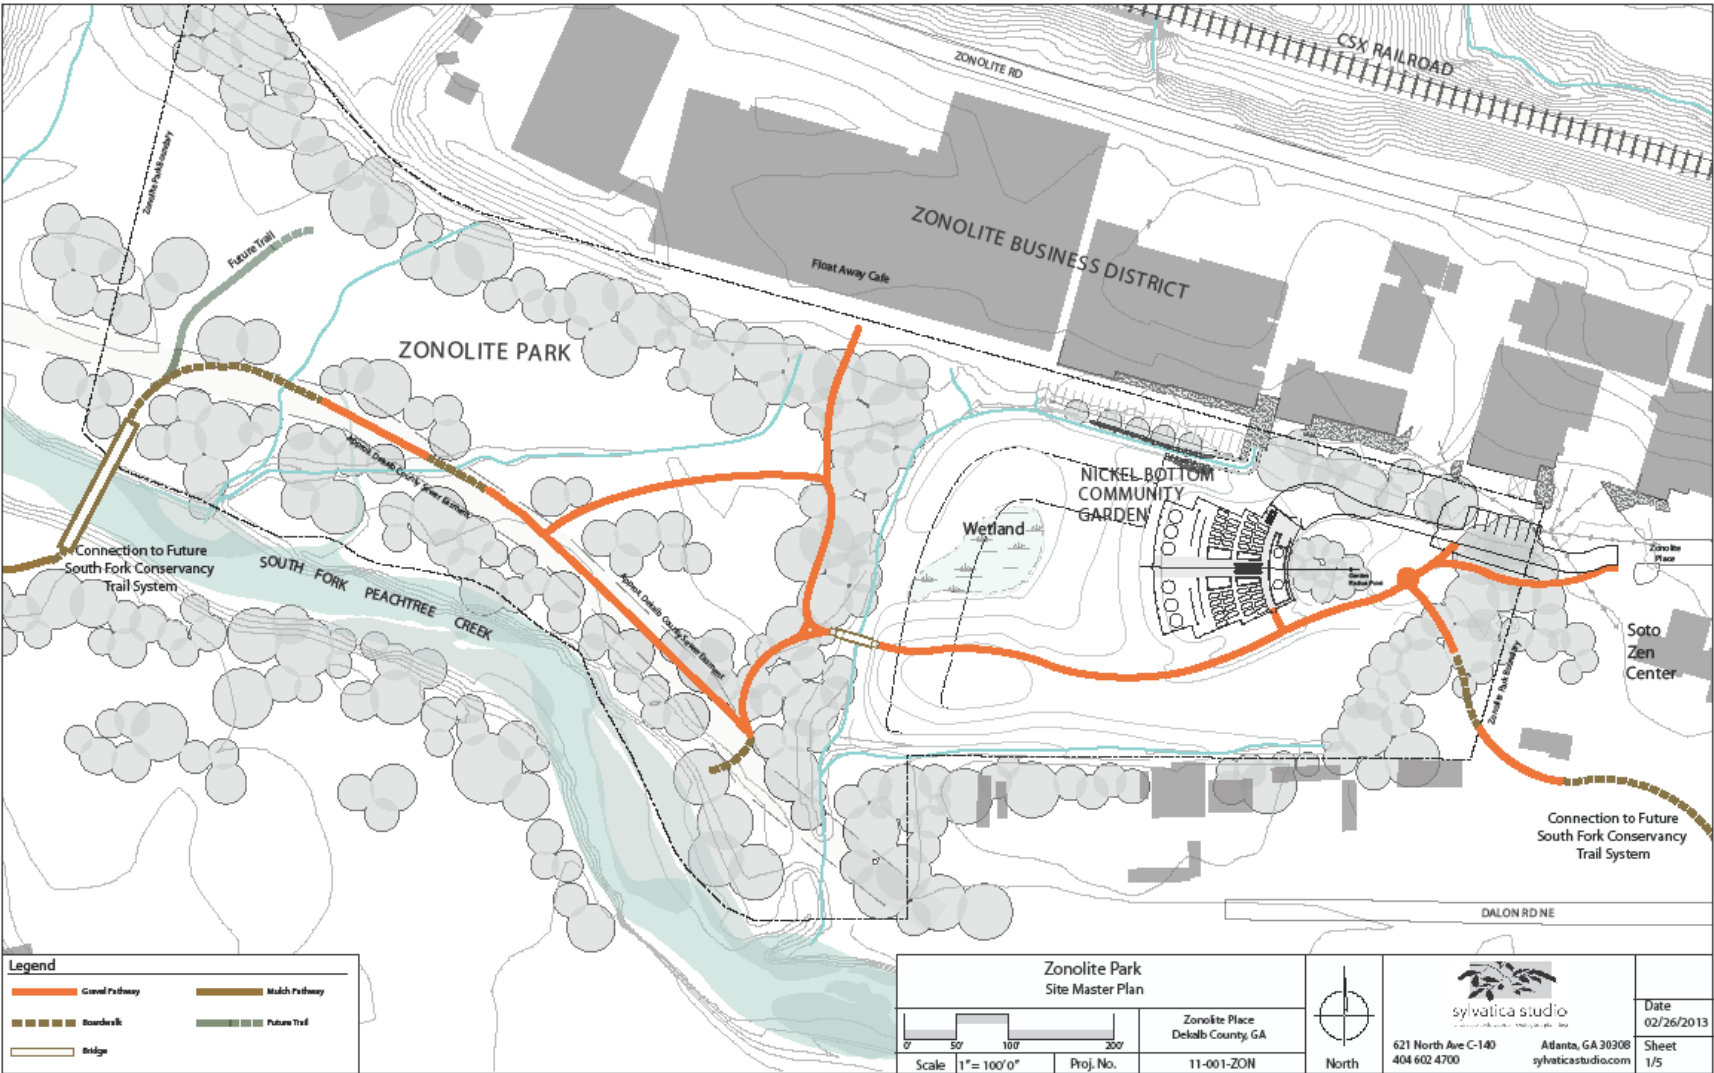

Legend	
	Canal Pathway
	Match Pathway
	Boardwalk
	Future Trail
	Bridge

Zonolite Park Site Master Plan		 North	 sylvatica studio <small>landscape architecture</small>	Date 02/26/2013 Sheet 1/5
 Scale 1" = 100' 0"	Zonolite Place DeKalb County, GA Proj. No. 11-001-ZON			