



TRAFFIC CALMING DISTRICT 23-15-06

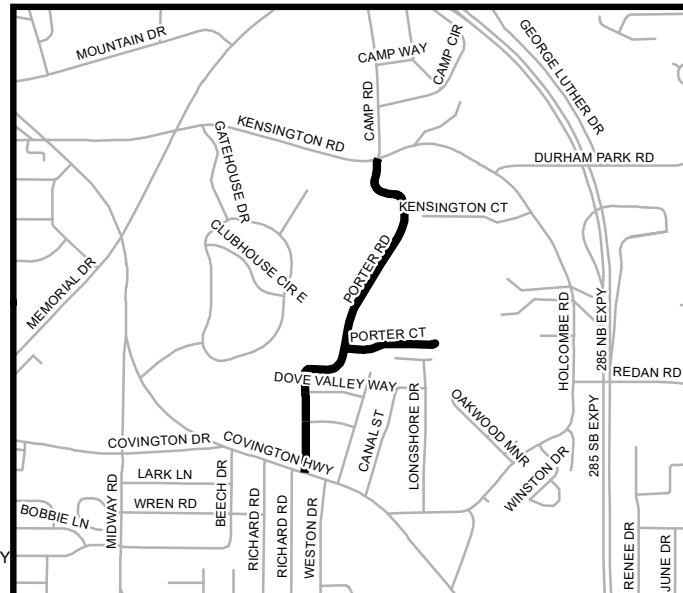

LEGEND

- AFFECTED AREA
 - YES VOTES (74)
 - SPEED TABLES (9)
 - PARCEL BOUNDARY AND ADDRESS NUMBER
 - TRAFFIC CALMING DISTRICT SIGNS
 - SPEED HUMPS AHEAD SIGN AND ADVISORY 15 MPH SPEED PLAQUE
 - SPEED HUMP AHEAD SIGN, CROSS STREET, AND ADVISORY 15 MPH SPEED PLAQUE
- 123 +/- DISTANCE BETWEEN TRAFFIC CALMING MEASURES (CENTER TO CENTER) & DISTANCE BETWEEN TRAFFIC CALMING MEASURES AND END OF STREET

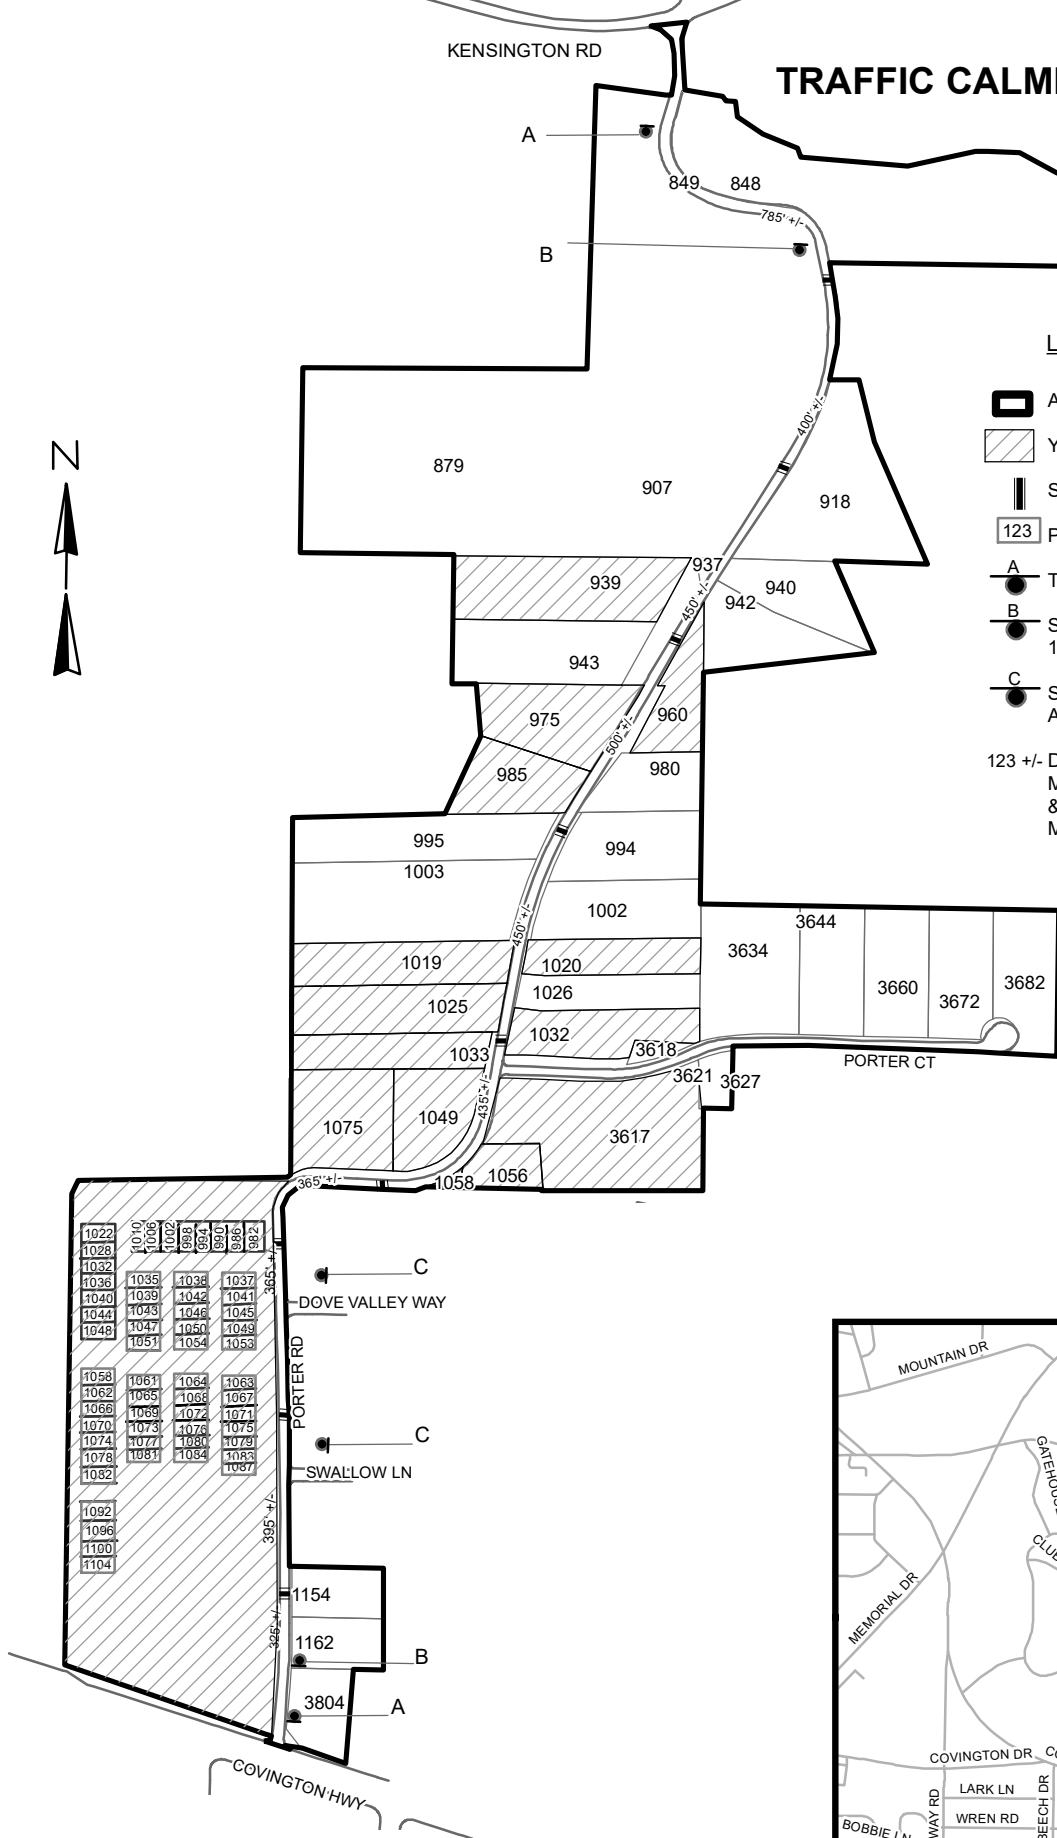

- NOTES:
- 1) NUMBER OF PARCELS IN AFFECTED AREA: 100
 - 2) STREET(S) IN AFFECTED AREA: PORTER RD, PORTER CT, BROOKGLYNN TRC, GLEN OPAL DR & COVINGTON HWY
 - 3) EDGE OF TRAFFIC CALMING MEASURE NOT TO ENCROACH WITHIN 5' OF DRIVEWAY RETURNS

DEKALB COUNTY
TRANSPORTATION DIVISION
TRAFFIC CALMING SECTION

DRAWN BY: AE
REVIEWED BY: AE
REVIEWED BY:
REVIEWED BY:

SCALE: N.T.S.
Date: 7/25/2023

PORTER ROAD
DIST: 15 TH LAND LOT: 219, 220 & 229
COMMISSION DISTRICTS: 3, 5, 6 & 7