


 



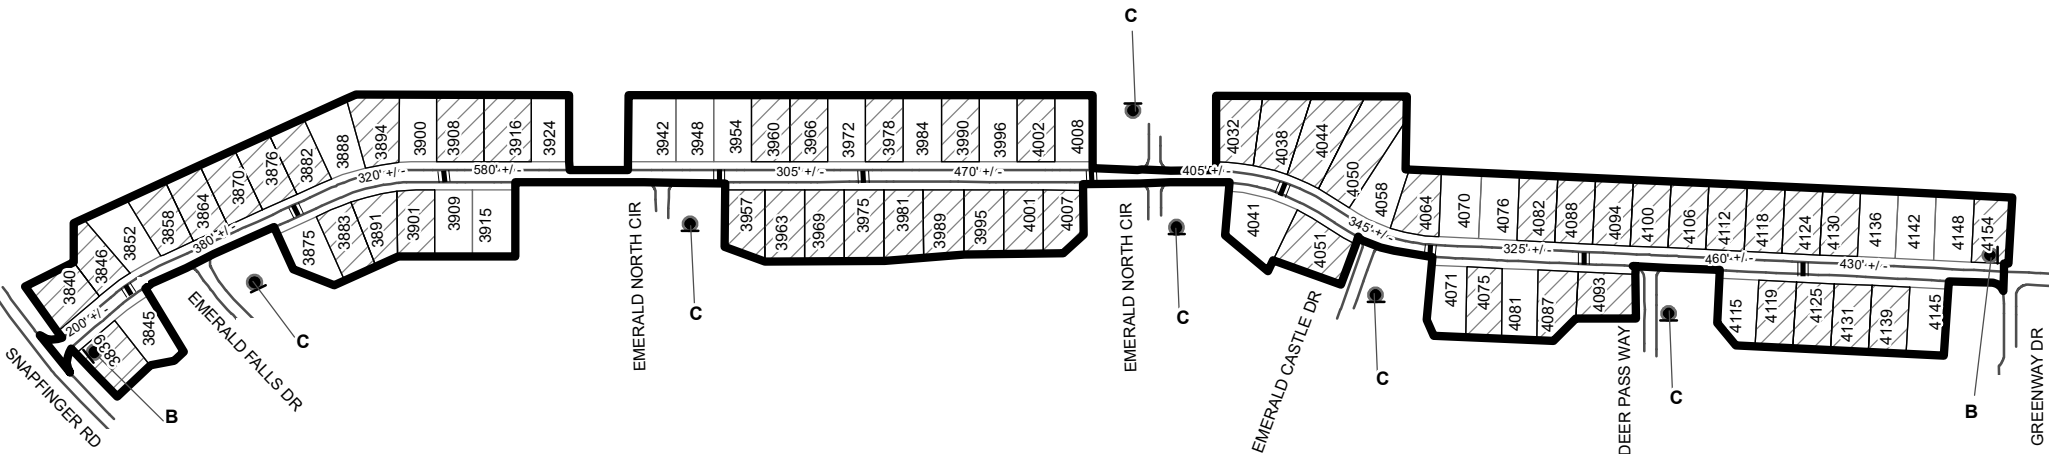
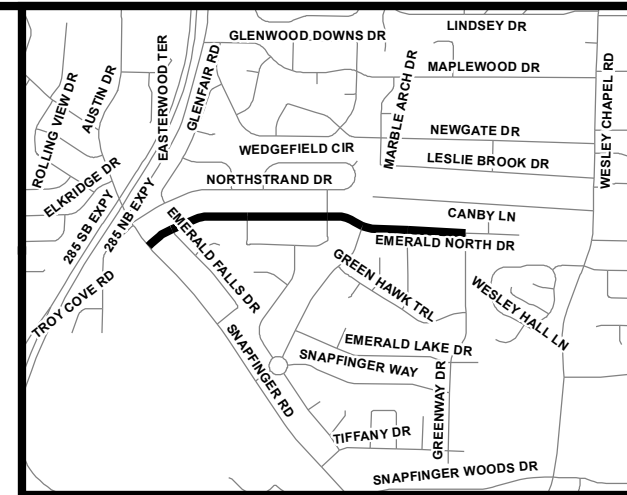


# TRAFFIC CALMING DISTRICT 24-15-02



## LEGEND

-  AFFECTED AREA
  -  YES VOTES (51)
  -  SPEED TABLES (10)
  -  PARCEL BOUNDARY AND ADDRESS NUMBER
  -  TRAFFIC CALMING DISTRICT SIGNS
  -  SPEED HUMPS AHEAD SIGN AND ADVISORY 15 MPH SPEED PLAQUE
  -  SPEED HUMP AHEAD SIGN, CROSS STREET, AND ADVISORY 15 MPH SPEED PLAQUE
- 123 +/- DISTANCE BETWEEN TRAFFIC CALMING MEASURES (CENTER TO CENTER) & DISTANCE BETWEEN TRAFFIC CALMING MEASURES AND END OF STREET



### NOTES:

- 1) NUMBER OF PARCELS IN AFFECTED AREA: 77
- 2) STREET(S) IN AFFECTED AREA: EMERALD NORTH DRIVE
- 3) EDGE OF TRAFFIC CALMING MEASURE NOT TO ENCROACH WITHIN 5' OF DRIVEWAY RETURNS

DEKALB COUNTY  
TRANSPORTATION DIVISION  
TRAFFIC CALMING SECTION

DRAWN BY: AE  
REVIEWED BY: AE  
REVIEWED BY:  
REVIEWED BY:

SCALE: N.T.S.

Date: 04/23/2024

EMERALD NORTH DRIVE  
DIST: 15 TH LAND LOT(S): 157 & 158  
COMMISSION DISTRICTS: 3 & 7