
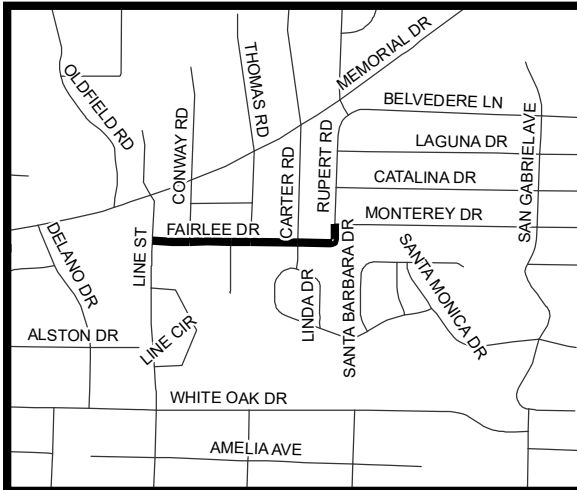


TRAFFIC CALMING DISTRICT 21-15-00

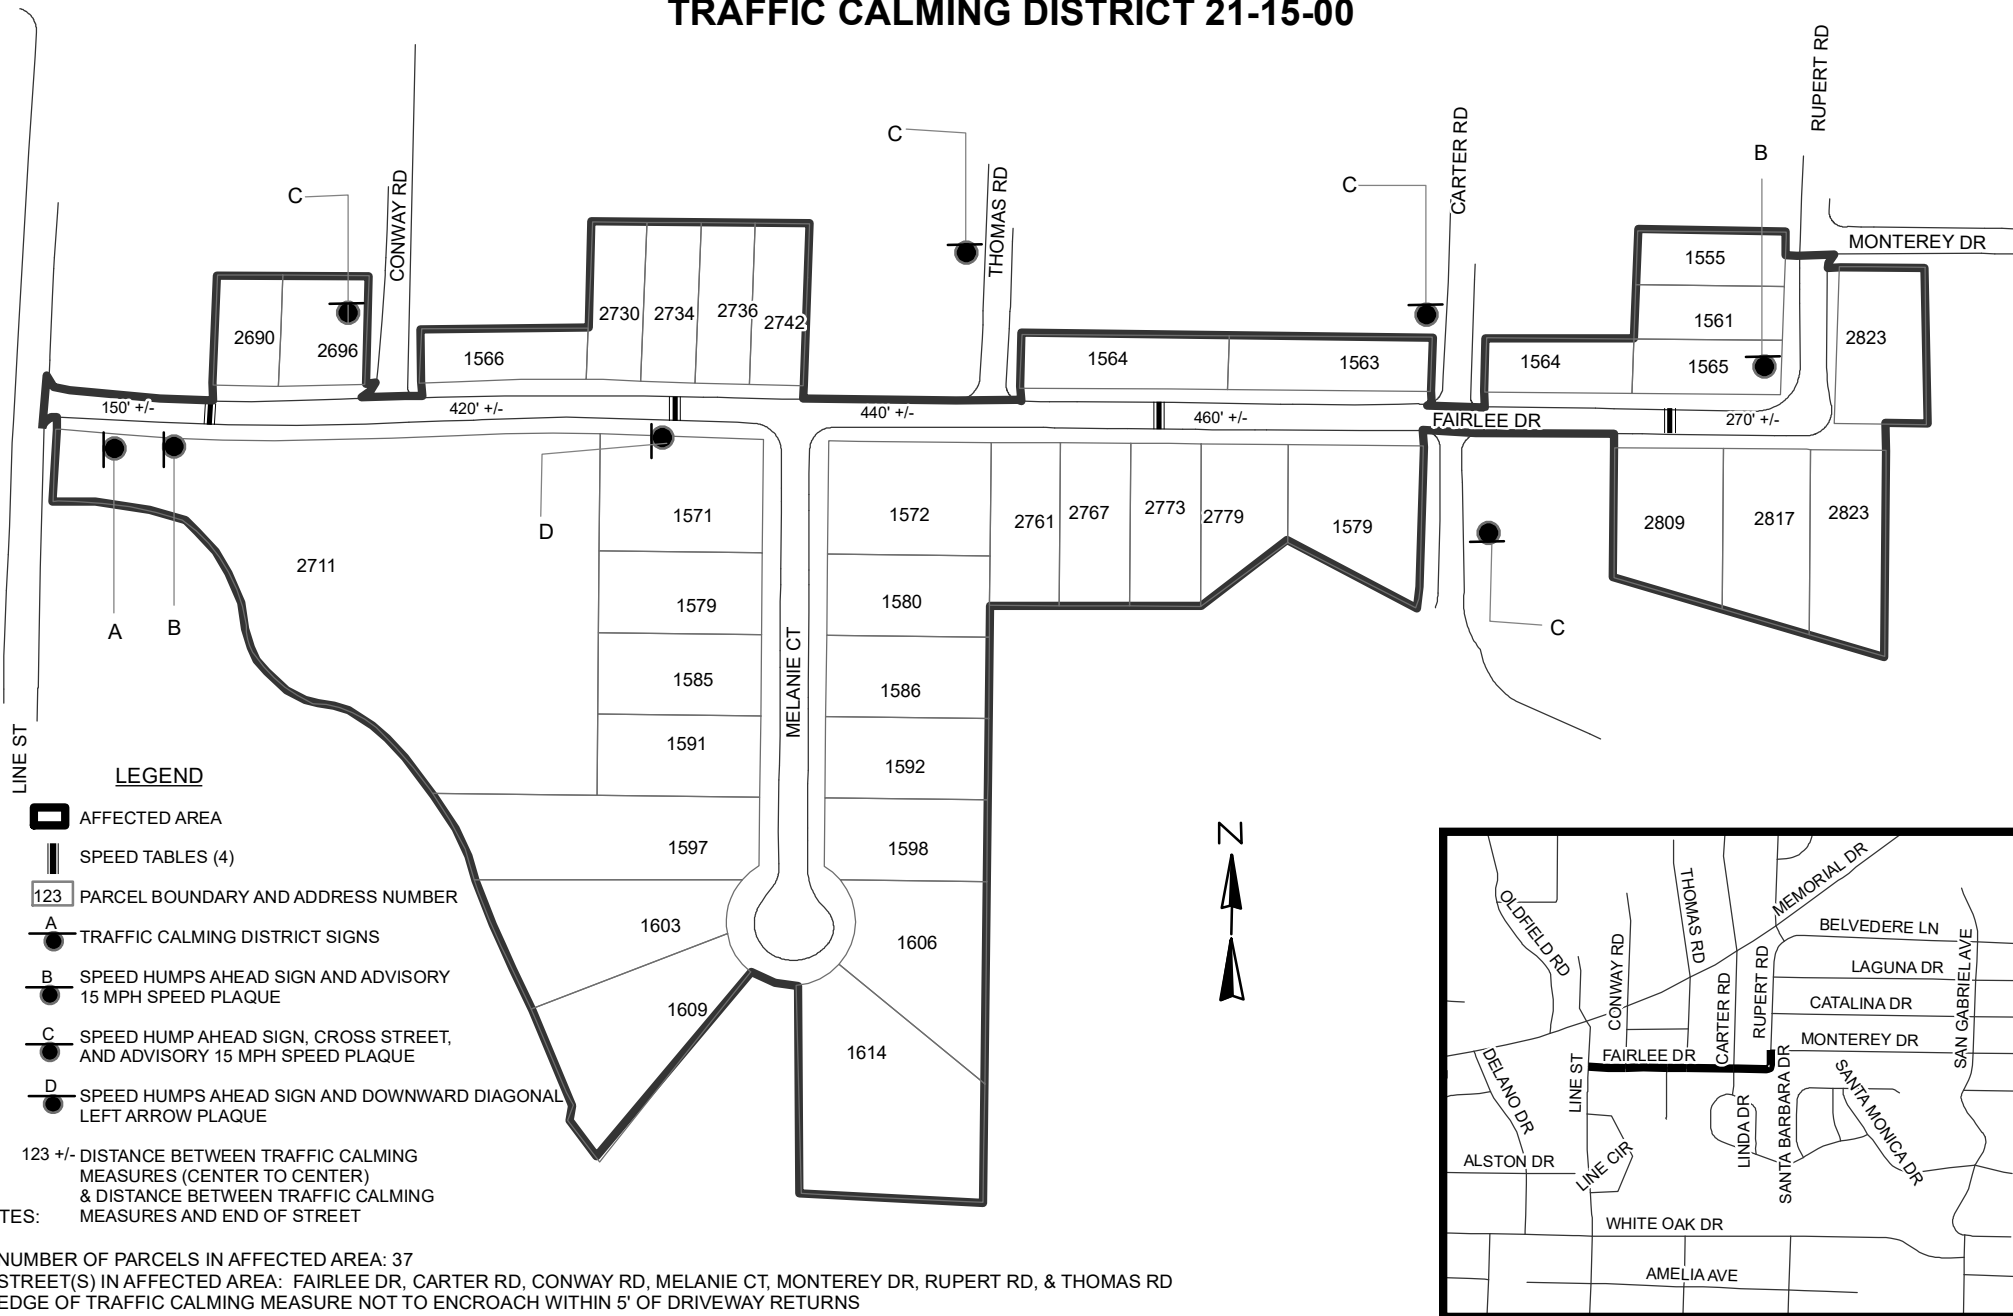

DEKALB COUNTY
TRANSPORTATION DIVISION
TRAFFIC CALMING SECTION

DRAWN BY: AE
REVIEWED BY: AE
REVIEWED BY:
REVIEWED BY:

SCALE: N.T.S.
Date: 6/22/2021

FAIRLEE DR
DIST: 15 TH LAND LOTS: 184 & 201
COMMISSION DISTRICTS: 3 & 7