


# TRAFFIC CALMING DISTRICT 25-15-00

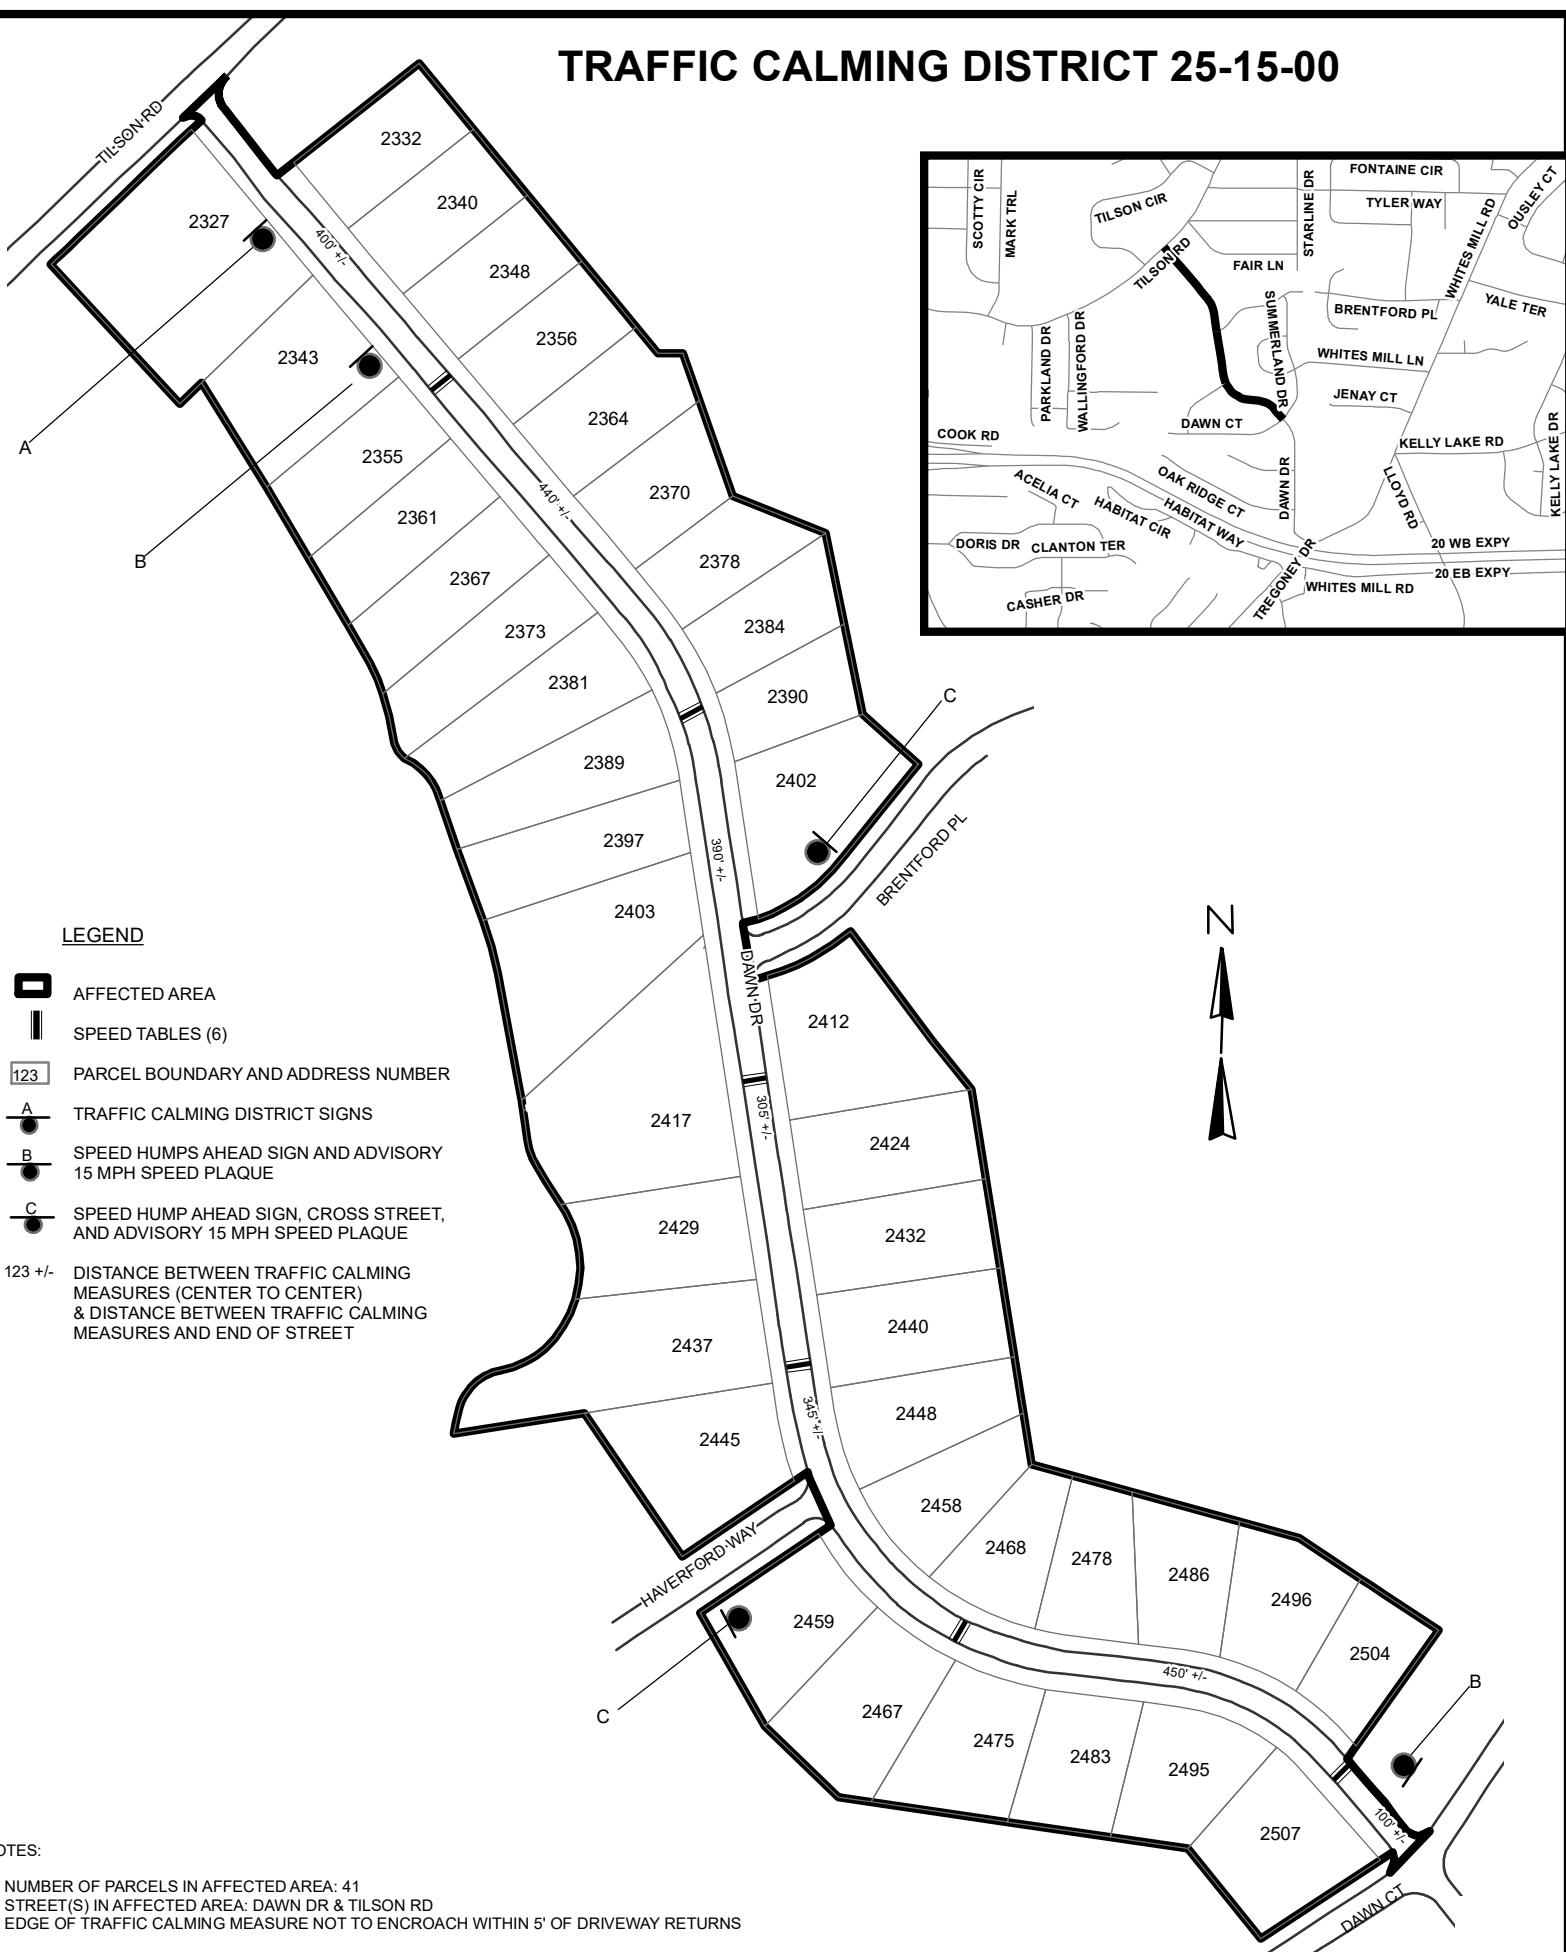

DEKALB COUNTY  
TRANSPORTATION DIVISION  
TRAFFIC CALMING SECTION

DRAWN BY: AE  
REVIEWED BY: AE  
REVIEWED BY:  
REVIEWED BY:

SCALE: N.T.S.

Date: 7/22/2025

DAWN DR

DIST: 15 TH LAND LOT: 139

COMMISSION DISTRICTS: 3 & 6