



Typical Details

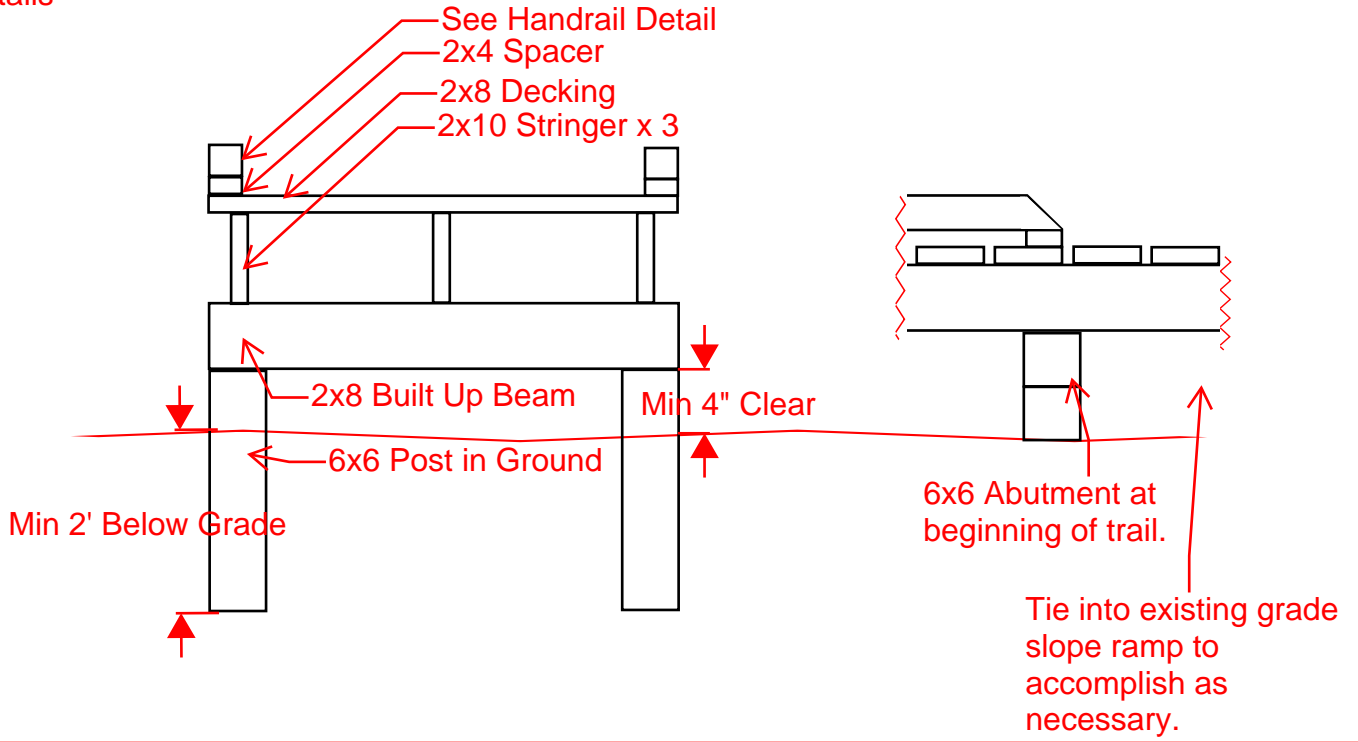

See Handrail Detail

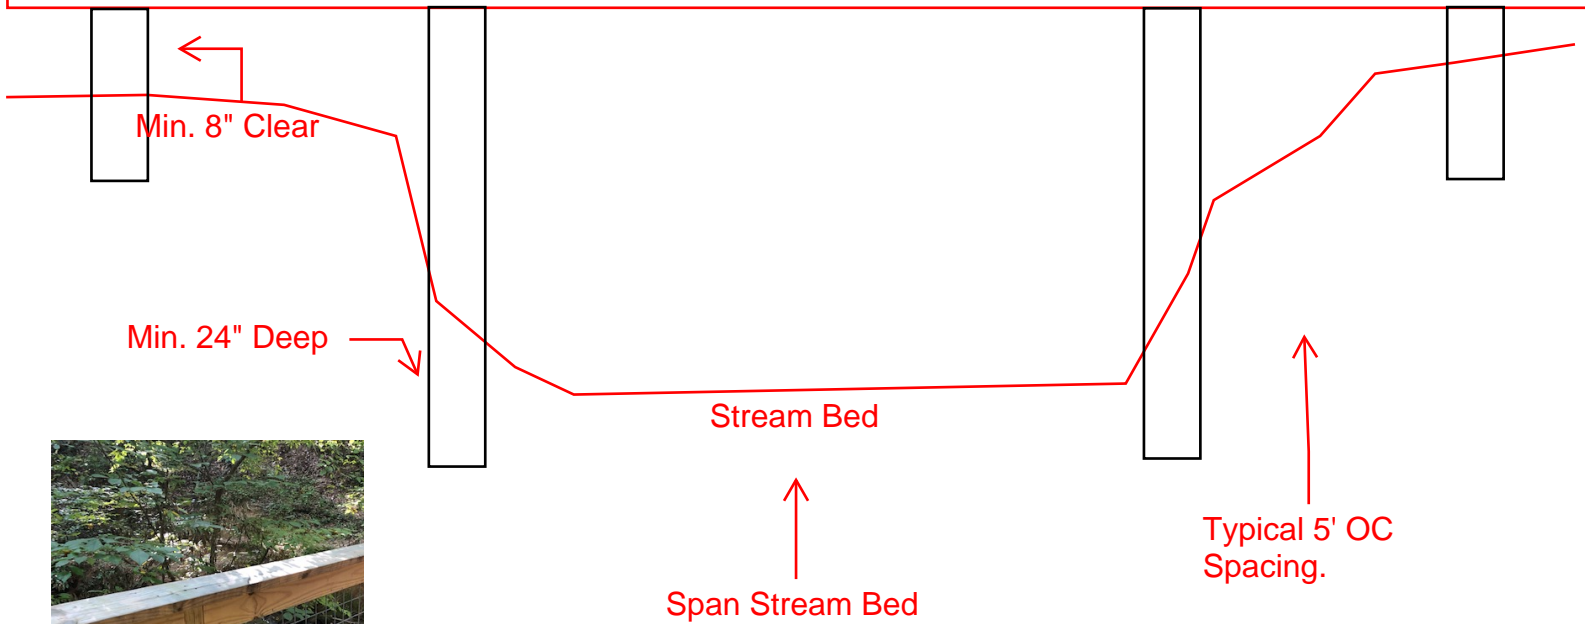

Handrail Detail To Match existing bridge.

