
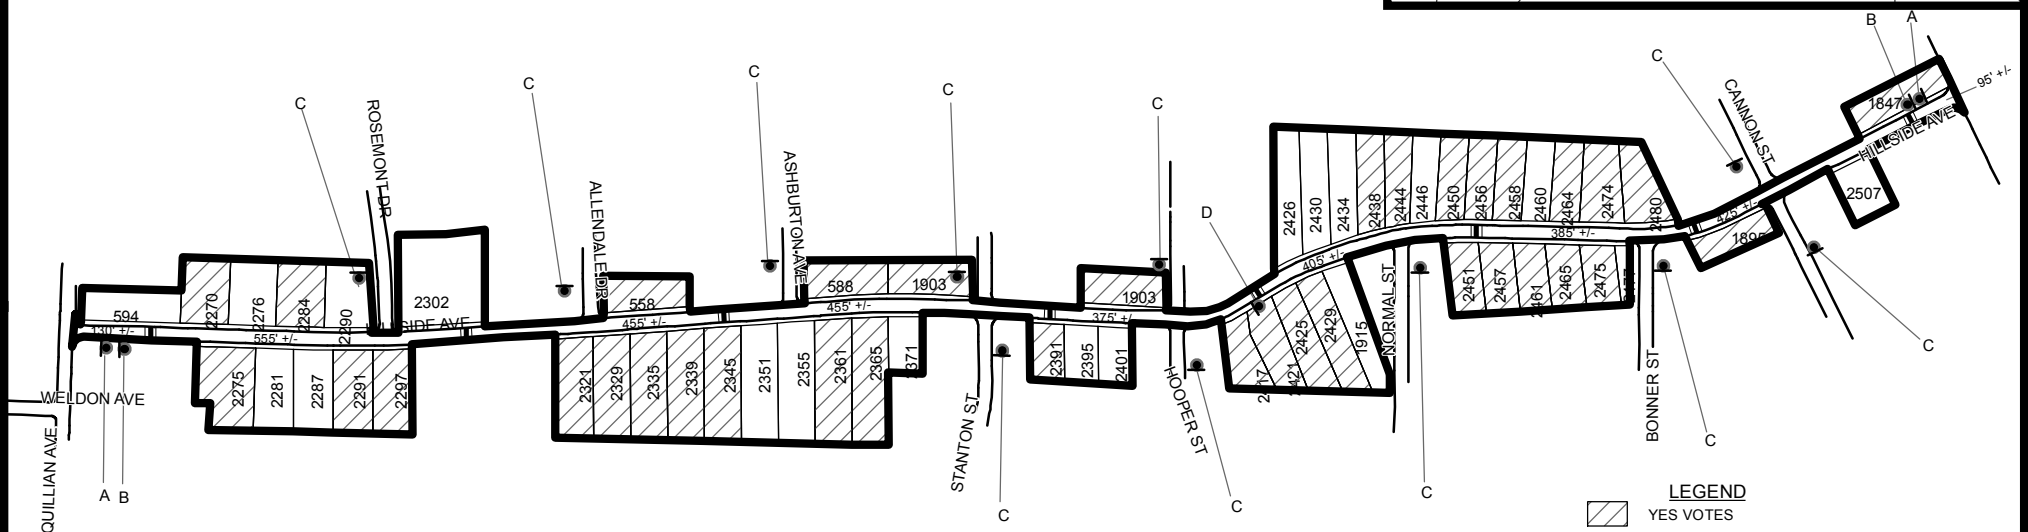


# TRAFFIC CALMING DISTRICT 17-15-09

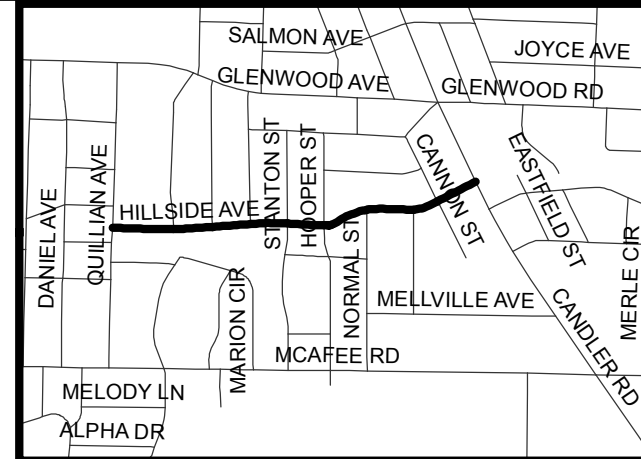

- LEGEND**
- YES VOTES
  - AFFECTED AREA
  - SPEED TABLES (8)
  - PARCEL BOUNDARY AND ADDRESS NUMBER
  - TRAFFIC CALMING DISTRICT SIGNS
  - SPEED HUMPS AHEAD SIGN AND ADVISORY 15 MPH SPEED PLAQUE
  - SPEED HUMPS AHEAD SIGN, CROSS STREET, AND ADVISORY 15 MPH SPEED PLAQUE
  - SPEED HUMP SIGN AND DOWNWARD DIAGONAL LEFT ARROW PLAQUE
  - 123 +/- DISTANCE BETWEEN TRAFFIC CALMING MEASURES (CENTER TO CENTER) & DISTANCE BETWEEN TRAFFIC CALMING MEASURES AND END OF STREET

- NOTES:**
- 1] NUMBER OF PARCELS IN AFFECTED AREA: 55
  - 2] STREET(S) IN AFFECTED AREA: HILLSIDE AVE, ASHBURTON AVE, STANTON ST, ALLENDALE DR, CANNON ST, CANDLER RD, HOOPER ST & QUILLIAN AVE
  - 3] EDGE OF TRAFFIC CALMING MEASURE NOT TO ENCROACH WITHIN 5' OF DRIVEWAY RETURNS

<b>DEKALB COUNTY TRANSPORTATION DIVISION TRAFFIC CALMING SECTION</b>	DRAWN BY: AE	SCALE: N.T.S.	Hillside Avenue  DIST: 15 TH LAND LOT: 170 & 171  COMMISSION DISTRICTS: 3 & 7
	REVIEWED BY: PGK		
	REVIEWED BY:	Date: 8/22/2017	
	REVIEWED BY:		