
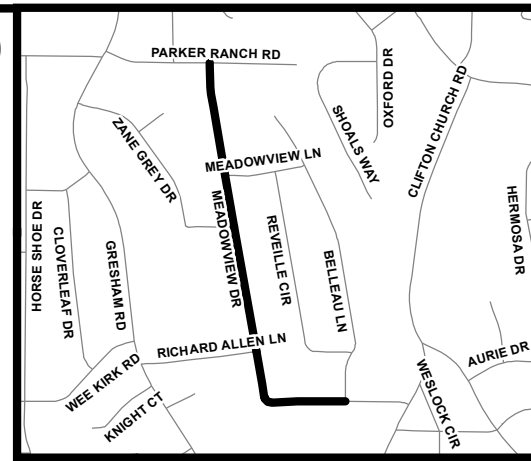


TRAFFIC CALMING DISTRICT 23-15-00

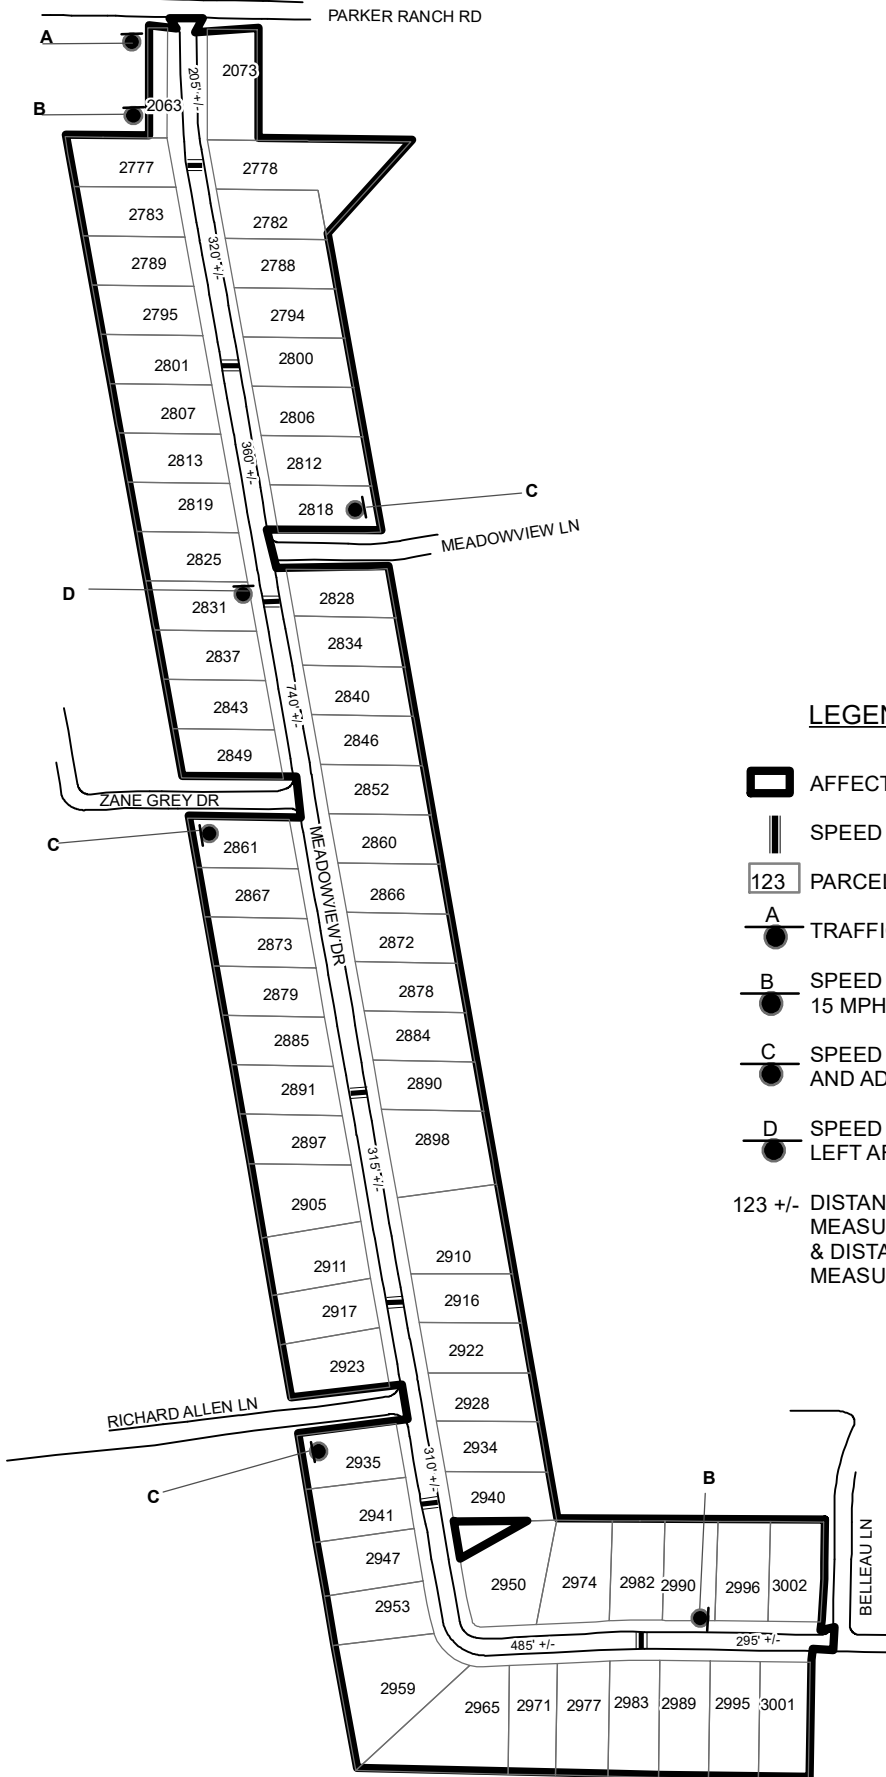

LEGEND

- AFFECTED AREA
- SPEED TABLES (7)
- PARCEL BOUNDARY AND ADDRESS NUMBER
- A TRAFFIC CALMING DISTRICT SIGNS
- B SPEED HUMPS AHEAD SIGN AND ADVISORY 15 MPH SPEED PLAQUE
- C SPEED HUMP AHEAD SIGN, CROSS STREET, AND ADVISORY 15 MPH SPEED PLAQUE
- D SPEED HUMP SIGN AND DOWNWARD DIAGONAL LEFT ARROW PLAQUE

123 +/- DISTANCE BETWEEN TRAFFIC CALMING MEASURES (CENTER TO CENTER) & DISTANCE BETWEEN TRAFFIC CALMING MEASURES AND END OF STREET

NOTES:

- 1) NUMBER OF PARCELS IN AFFECTED AREA: 70
- 2) STREET(S) IN AFFECTED AREA: MEADOWVIEW DR & PARKER RANCH RD
- 3) EDGE OF TRAFFIC CALMING MEASURE NOT TO ENCROACH WITHIN 5' OF DRIVEWAY RETURNS

DEKALB COUNTY
TRANSPORTATION DIVISION
TRAFFIC CALMING SECTION

DRAWN BY: AE
REVIEWED BY: AE
REVIEWED BY:
REVIEWED BY:

SCALE: N.T.S.

Date: 9/26/2023

MEADOWVIEW DR

DIST: 15 TH LAND LOT: 108 & 117

COMMISSION DISTRICTS: 3 & 6