


TRAFFIC CALMING DISTRICT 22-15-00

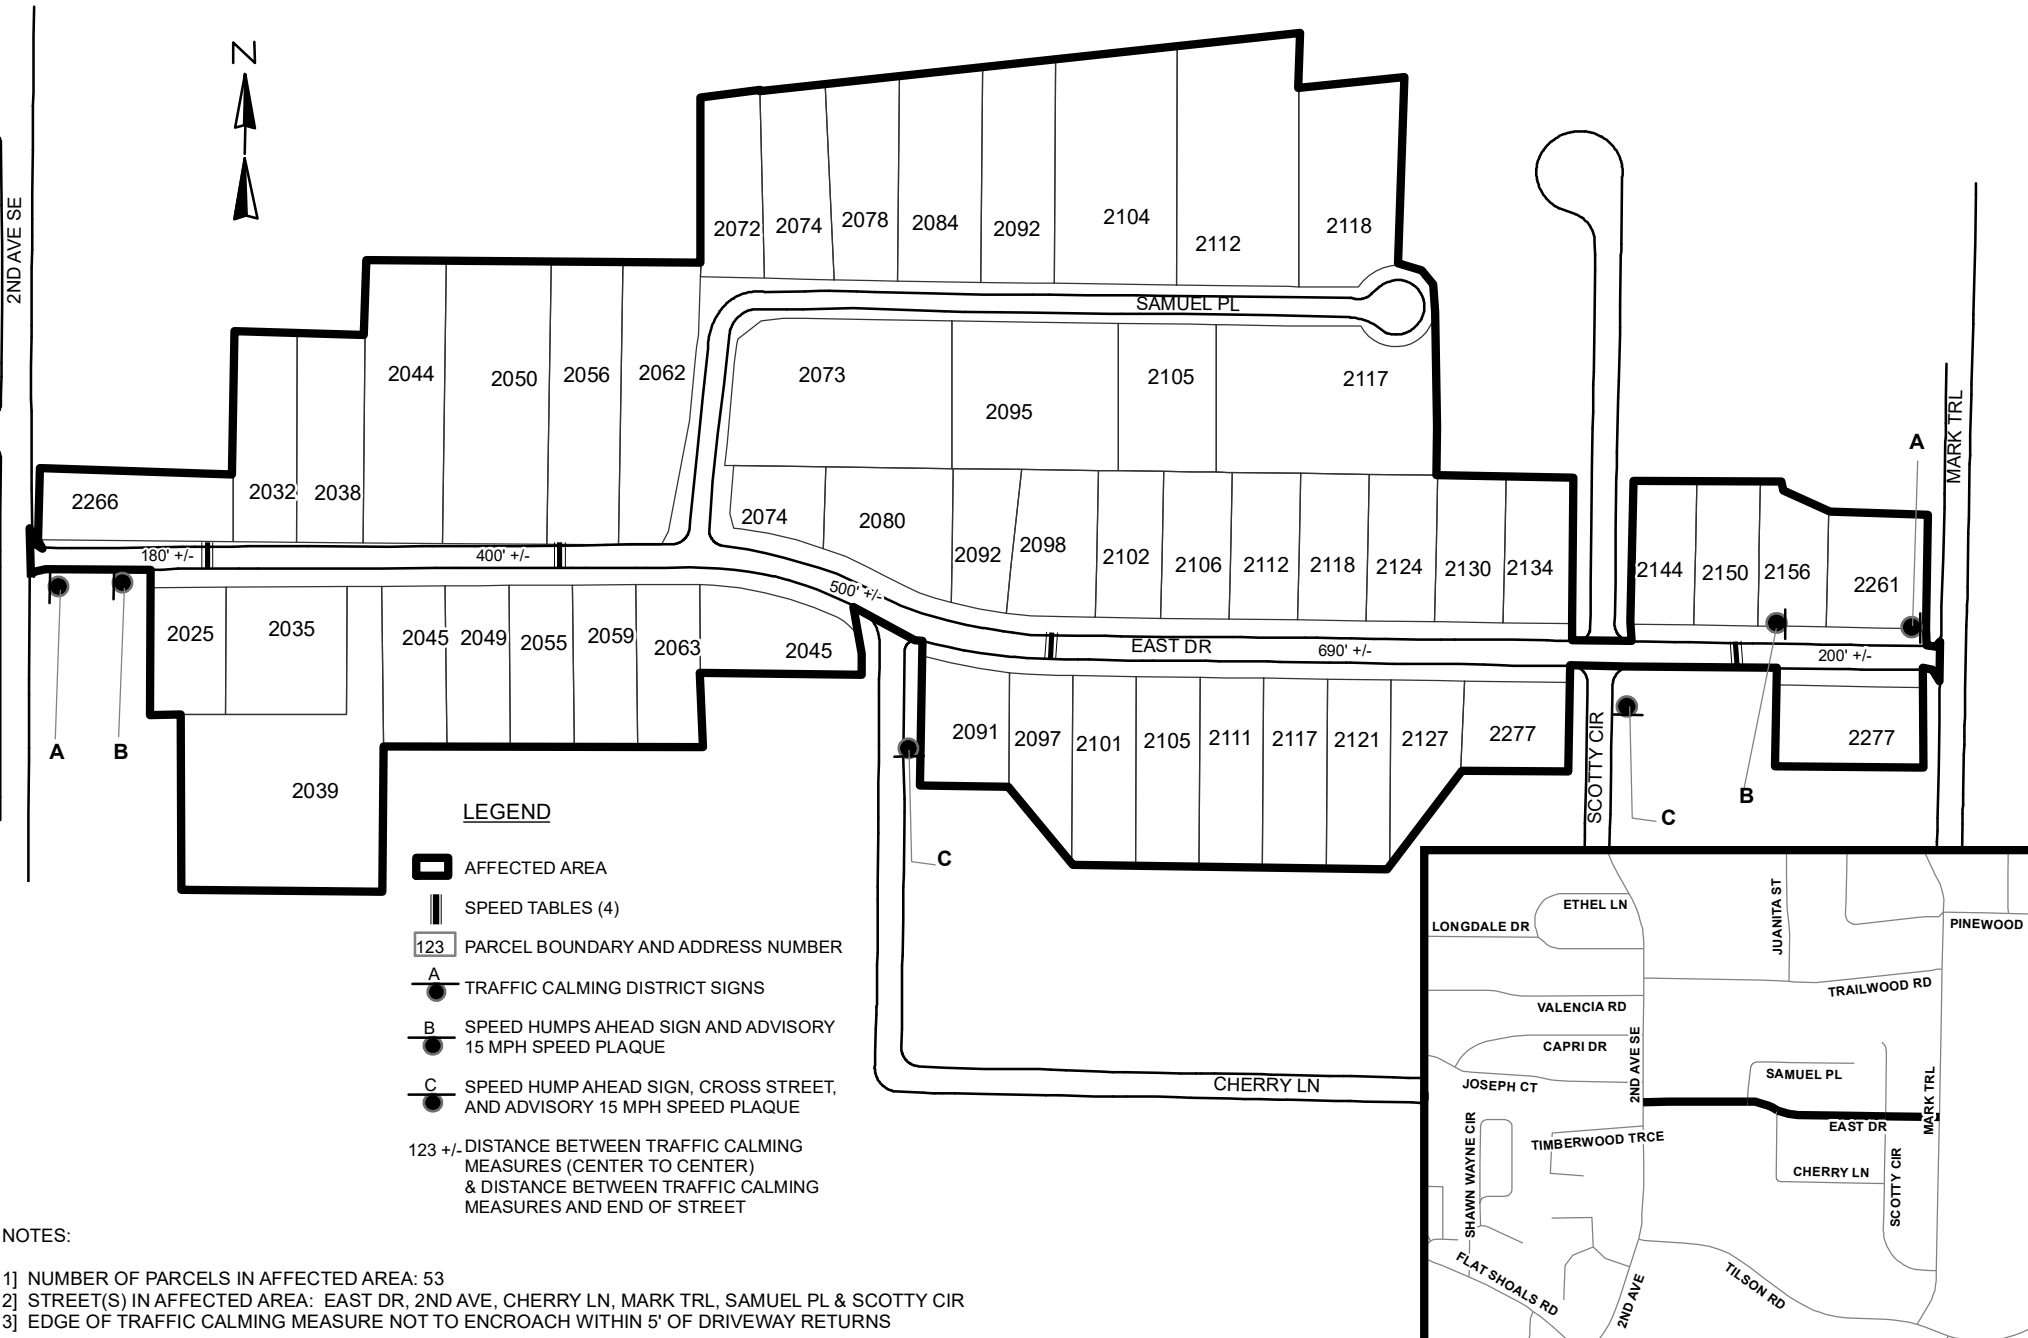


LEGEND

- AFFECTED AREA
 - SPEED TABLES (4)
 - 123 PARCEL BOUNDARY AND ADDRESS NUMBER
 - A TRAFFIC CALMING DISTRICT SIGNS
 - B SPEED HUMPS AHEAD SIGN AND ADVISORY 15 MPH SPEED PLAQUE
 - C SPEED HUMP AHEAD SIGN, CROSS STREET, AND ADVISORY 15 MPH SPEED PLAQUE
- 123 +/- DISTANCE BETWEEN TRAFFIC CALMING MEASURES (CENTER TO CENTER) & DISTANCE BETWEEN TRAFFIC CALMING MEASURES AND END OF STREET

NOTES:

- 1] NUMBER OF PARCELS IN AFFECTED AREA: 53
- 2] STREET(S) IN AFFECTED AREA: EAST DR, 2ND AVE, CHERRY LN, MARK TRL, SAMUEL PL & SCOTTY CIR
- 3] EDGE OF TRAFFIC CALMING MEASURE NOT TO ENCROACH WITHIN 5' OF DRIVEWAY RETURNS

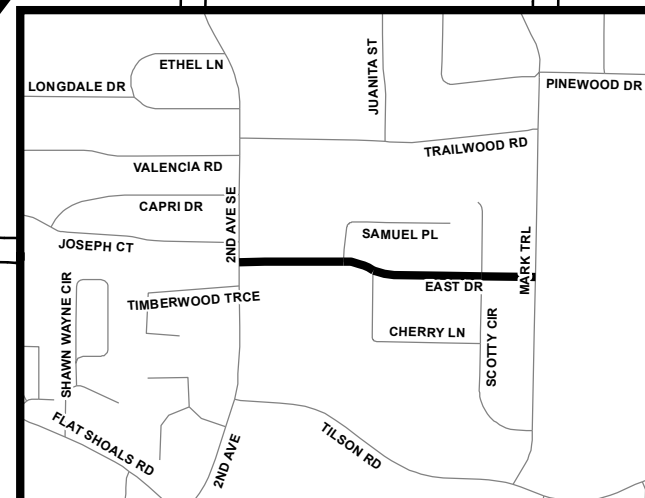

| | | | |
|---|-----------------|------------------|---|
| DEKALB COUNTY TRANSPORTATION DIVISION TRAFFIC CALMING SECTION | DRAWN BY: AE | SCALE: N.T.S. | EAST DRIVE DIST: 15 TH LAND LOT(S): 140 & 149 COMMISSION DISTRICTS: 3 & 6 |
| | REVIEWED BY: AE | | |
| | REVIEWED BY: | Date: 10/25/2022 | |
| | REVIEWED BY: | | |