


# TRAFFIC CALMING DISTRICT 23-15-00

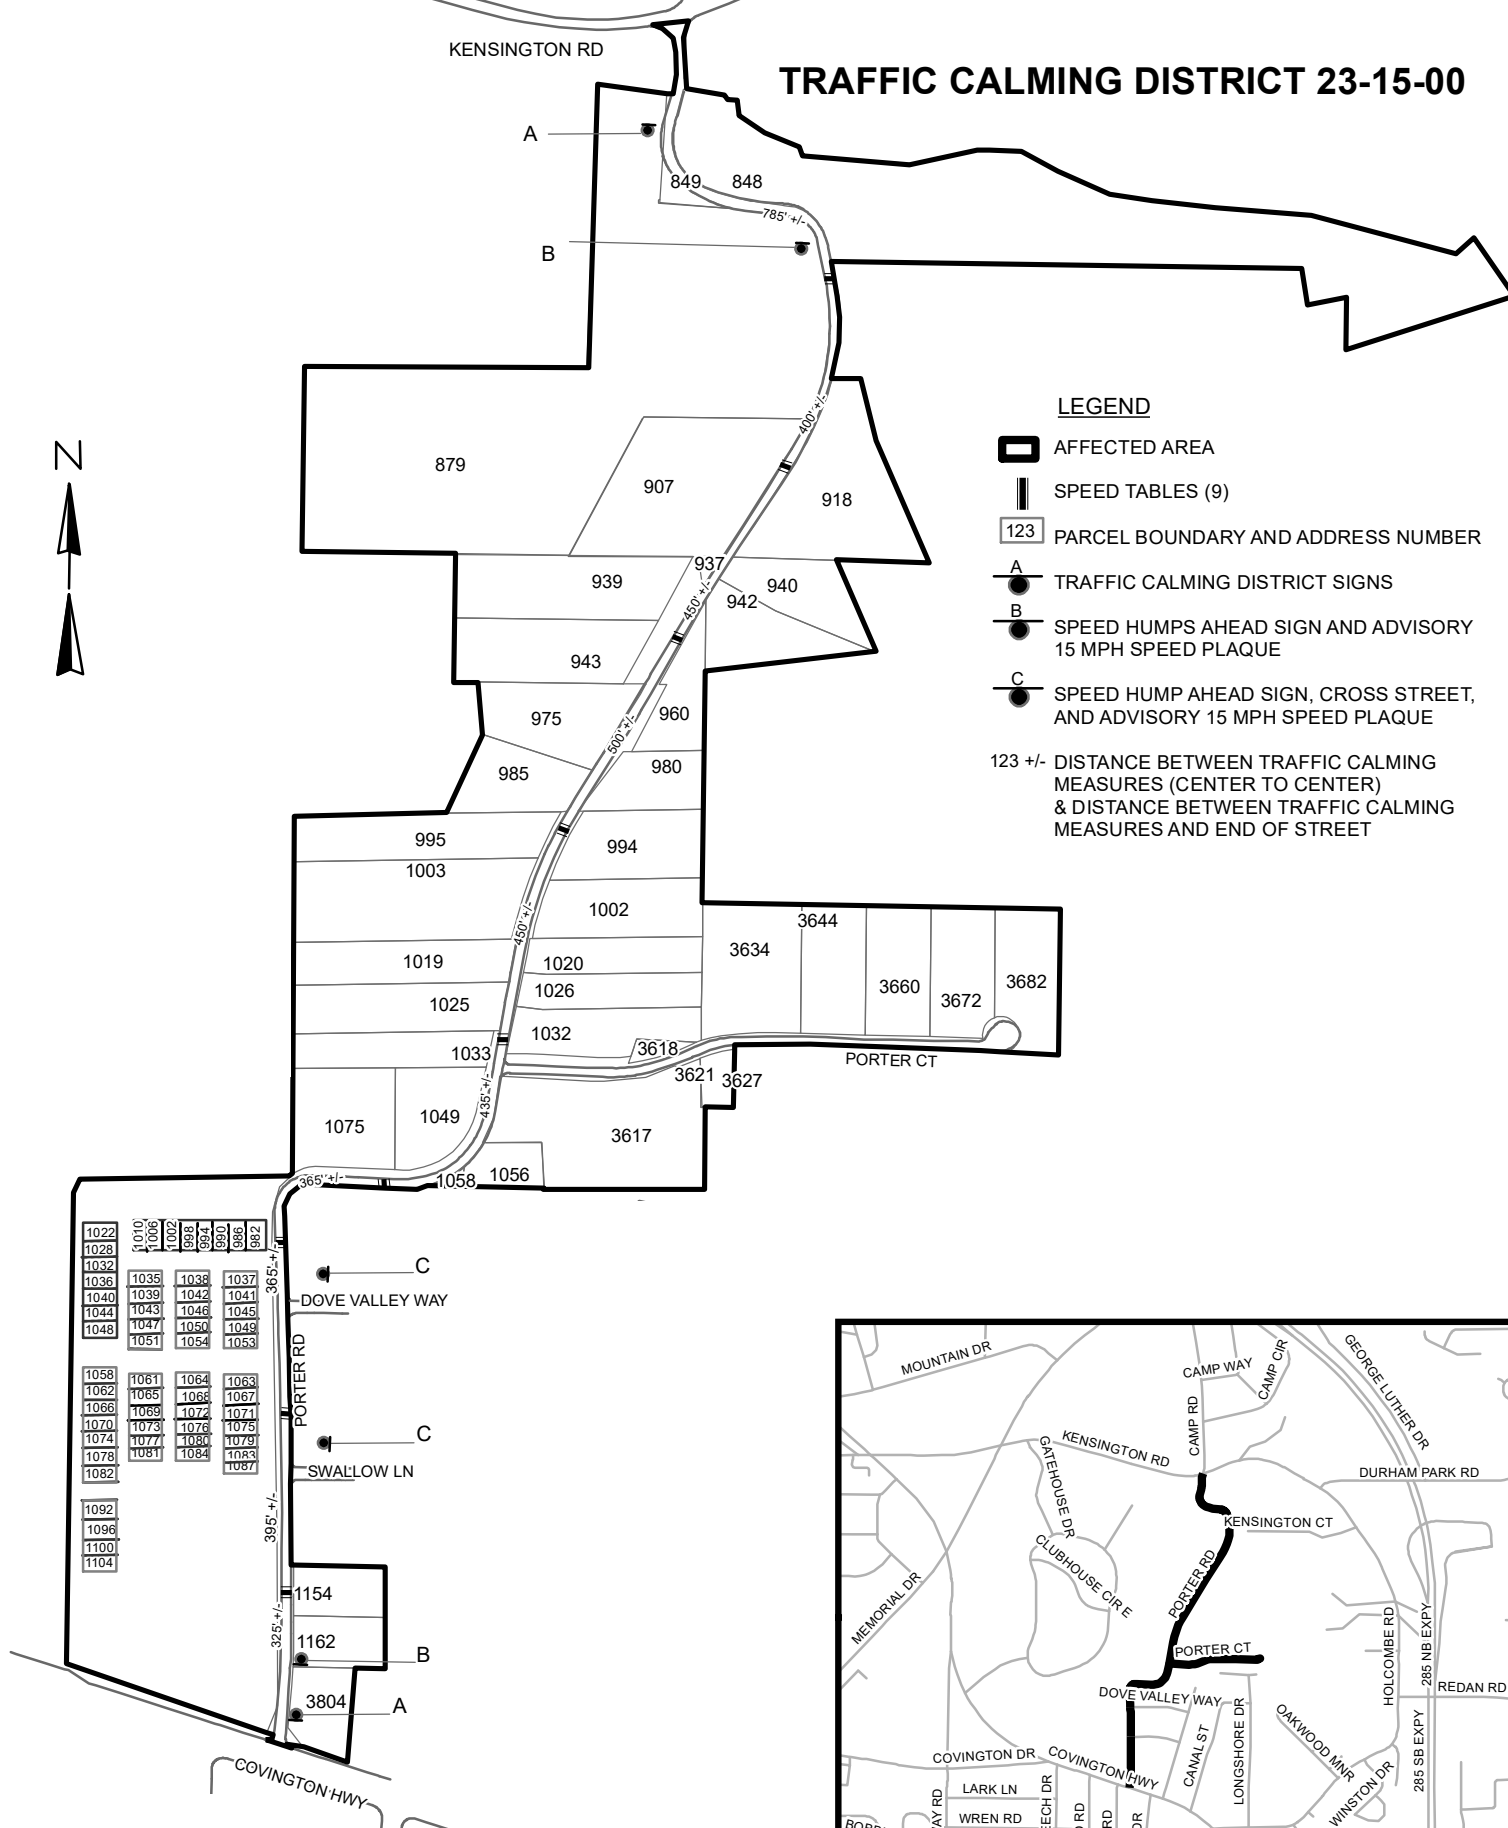


### LEGEND

- AFFECTED AREA
  - SPEED TABLES (9)
  - PARCEL BOUNDARY AND ADDRESS NUMBER
  - TRAFFIC CALMING DISTRICT SIGNS
  - SPEED HUMPS AHEAD SIGN AND ADVISORY 15 MPH SPEED PLAQUE
  - SPEED HUMP AHEAD SIGN, CROSS STREET, AND ADVISORY 15 MPH SPEED PLAQUE
- 123 +/- DISTANCE BETWEEN TRAFFIC CALMING MEASURES (CENTER TO CENTER) & DISTANCE BETWEEN TRAFFIC CALMING MEASURES AND END OF STREET

1022	1010	1006	1002	998	994	990	986	982

- NOTES:
- 1) NUMBER OF PARCELS IN AFFECTED AREA: 100
  - 2) STREET(S) IN AFFECTED AREA: PORTER RD, PORTER CT, BROOKGLYNN TRC, GLEN OPAL DR & COVINGTON HWY
  - 3) EDGE OF TRAFFIC CALMING MEASURE NOT TO ENCROACH WITHIN 5' OF DRIVEWAY RETURNS

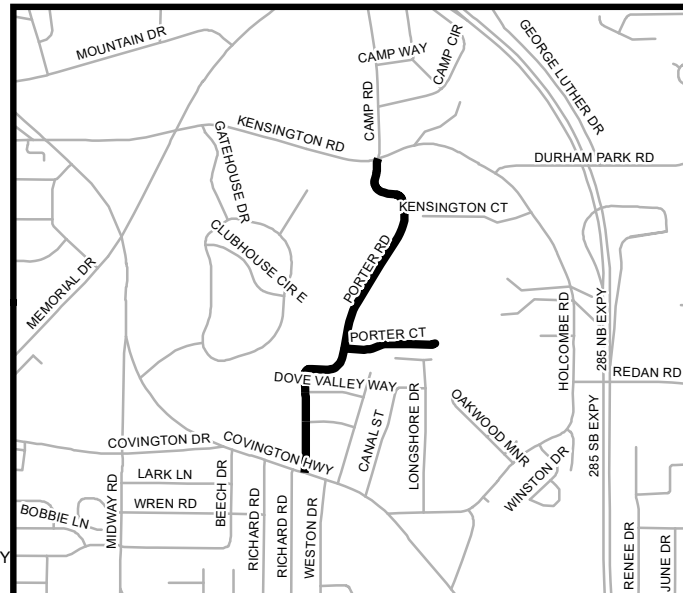

DEKALB COUNTY  
TRANSPORTATION DIVISION  
TRAFFIC CALMING SECTION

DRAWN BY: AE  
REVIEWED BY: AE  
REVIEWED BY:  
REVIEWED BY:

SCALE: N.T.S.  
Date: 3/14/2023

PORTER ROAD  
DIST: 15 TH LAND LOT: 219, 220 & 229  
COMMISSION DISTRICTS: 3, 5, 6 & 7