
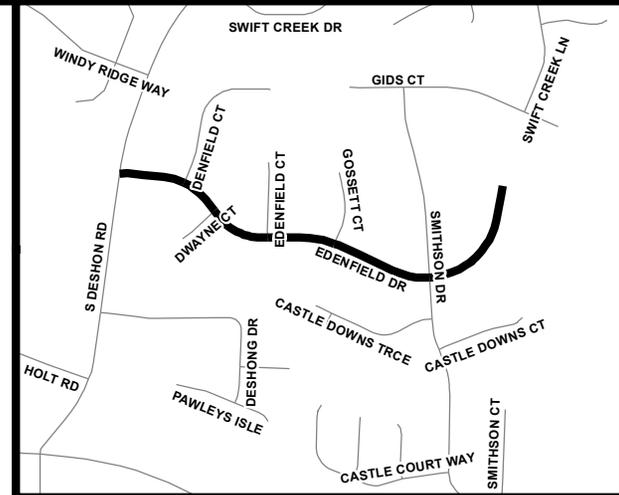


TRAFFIC CALMING DISTRICT 22-16-00 PROPOSED DESIGN

LEGEND

-  AFFECTED AREA
 -  SPEED TABLES (8)
 -  123 PARCEL BOUNDARY AND ADDRESS NUMBER
 -  A TRAFFIC CALMING DISTRICT SIGNS
 -  B SPEED HUMPS AHEAD SIGN AND ADVISORY 15 MPH SPEED PLAQUE
 -  C SPEED HUMP AHEAD SIGN, CROSS STREET, AND ADVISORY 15 MPH SPEED PLAQUE
- 123 +/- DISTANCE BETWEEN TRAFFIC CALMING MEASURES (CENTER TO CENTER) & DISTANCE BETWEEN TRAFFIC CALMING MEASURES AND END OF STREET

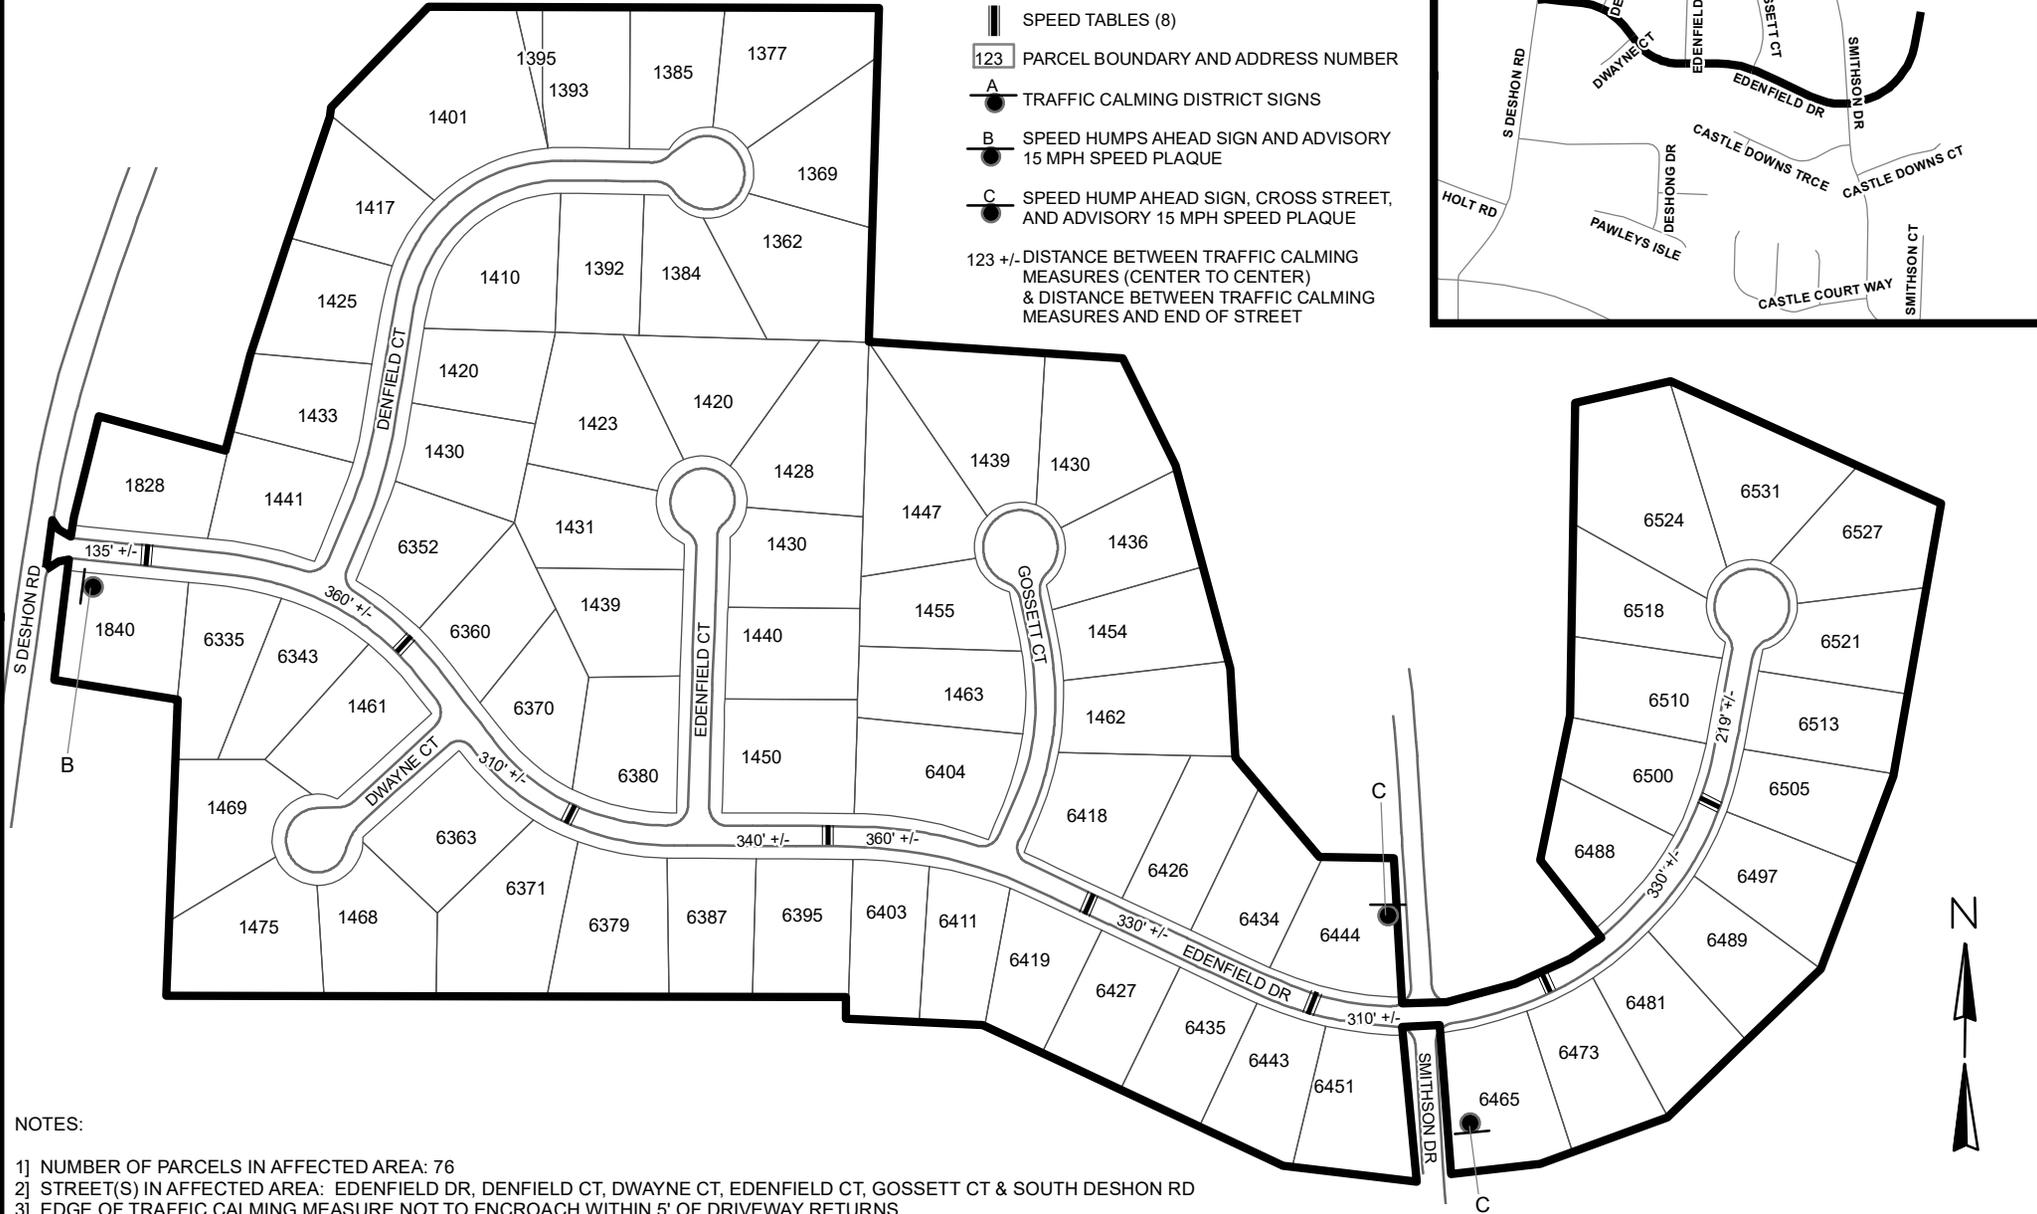

- NOTES:
- 1) NUMBER OF PARCELS IN AFFECTED AREA: 76
 - 2) STREET(S) IN AFFECTED AREA: EDENFIELD DR, DENFIELD CT, DWAYNE CT, EDENFIELD CT, GOSSETT CT & SOUTH DESHON RD
 - 3) EDGE OF TRAFFIC CALMING MEASURE NOT TO ENCROACH WITHIN 5' OF DRIVEWAY RETURNS



DEKALB COUNTY
TRANSPORTATION DIVISION
TRAFFIC CALMING SECTION

DRAWN BY: AE
REVIEWED BY: AE
REVIEWED BY:
REVIEWED BY:

SCALE: N.T.S.

Date: 7/28/2022

EDENFIELD DRIVE
DIST: 16 TH LAND LOT(S): 100 & 125
COMMISSION DISTRICTS: 5 & 7