
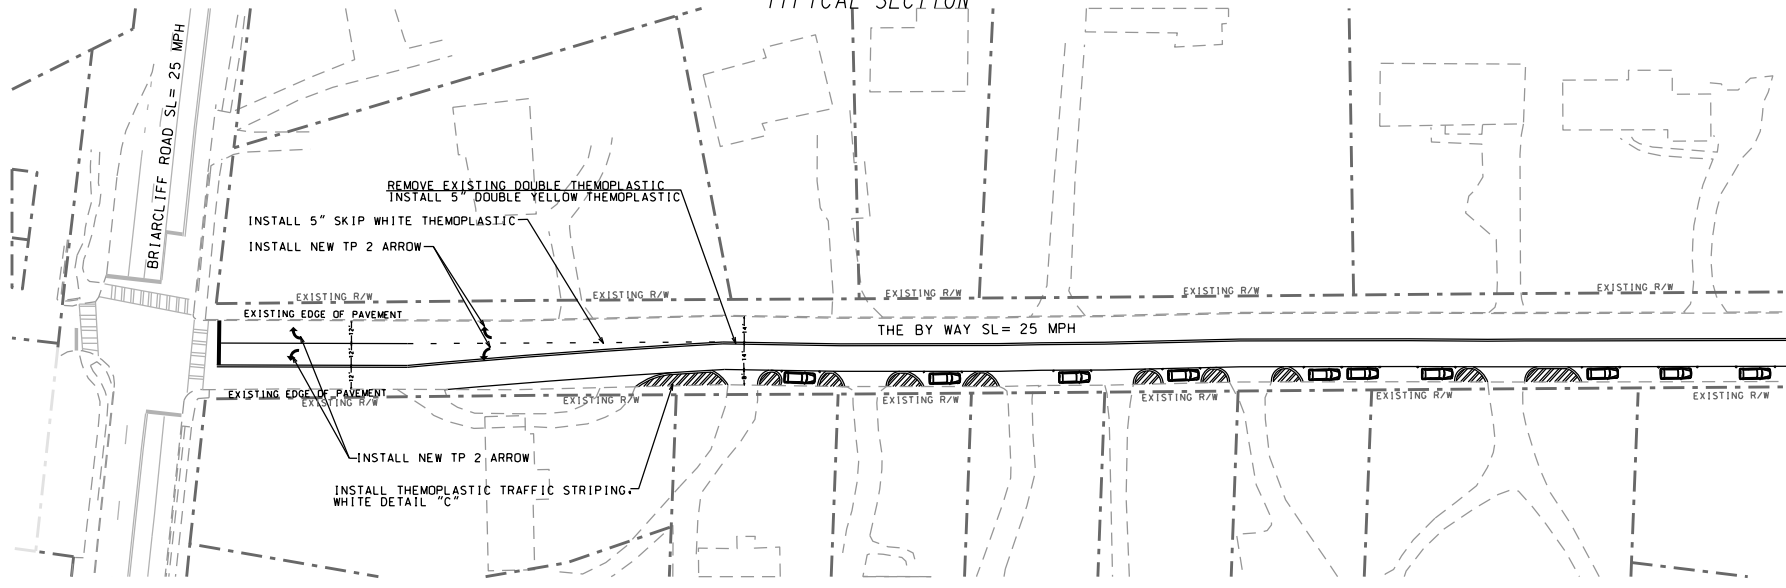


TRAFFIC CALMING DISTRICT 17-18-00

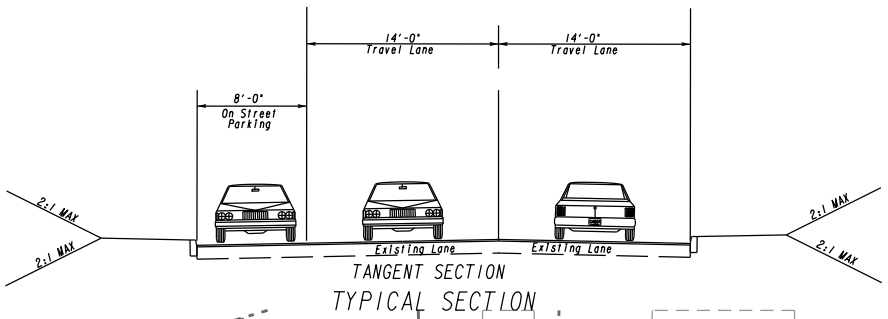

MATCHLINE SHEET 2

DEKALB COUNTY
TRANSPORTATION DIVISION
TRAFFIC CALMING SECTION

DRAWN BY: AE	APPROVED:
REVIEWED BY: PGK	SCALE: N.T.S
REVIEWED BY:	DATE: 4/11/2017
REVIEWED BY:	

THE BY WAY
DIST: 18TH LAND LOT: 1 & 2
COMMISSION DISTRICTS: 2 & 8

DRAWING NO.
2 OF 3