


# TRAFFIC CALMING DISTRICT 20-18-00

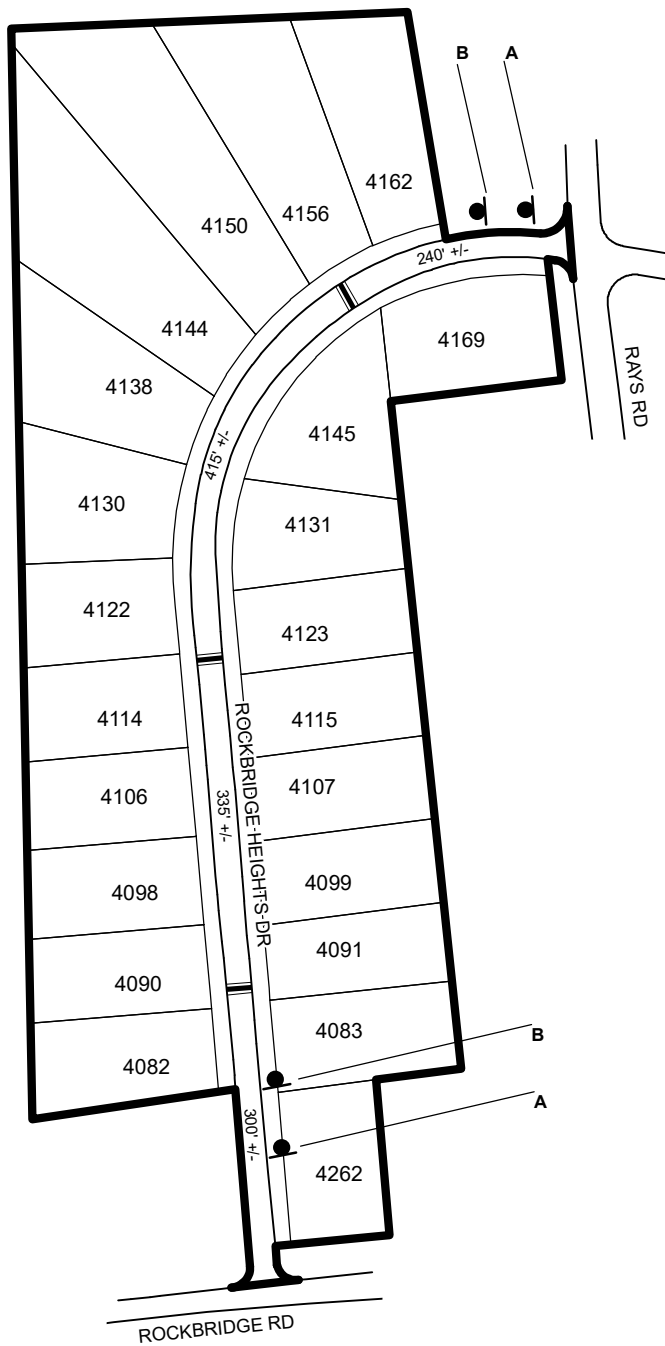


### LEGEND

- AFFECTED AREA
  - SPEED TABLES (3)
  - PARCEL BOUNDARY AND ADDRESS NUMBER
  - TRAFFIC CALMING DISTRICT SIGNS
  - SPEED HUMPS AHEAD SIGN AND ADVISORY 15 MPH SPEED PLAQUE
  - SPEED HUMP AHEAD SIGN, CROSS STREET, AND ADVISORY 15 MPH SPEED PLAQUE
- 123 +/- DISTANCE BETWEEN TRAFFIC CALMING MEASURES (CENTER TO CENTER) & DISTANCE BETWEEN TRAFFIC CALMING MEASURES AND END OF STREET

### NOTES:

- 1) NUMBER OF PARCELS IN AFFECTED AREA: 22
- 2) STREET(S) IN AFFECTED AREA: ROCKBRIDGE HEIGHTS DR, ROCKBRIDGE RD
- 3) EDGE OF TRAFFIC CALMING MEASURE NOT TO ENCROACH WITHIN 5' OF DRIVEWAY RETURNS

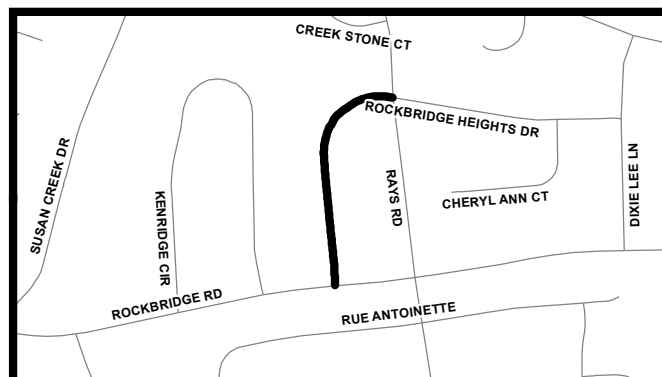

DEKALB COUNTY  
TRANSPORTATION DIVISION  
TRAFFIC CALMING SECTION

DRAWN BY: CH  
REVIEWED BY: CH  
REVIEWED BY: AE  
REVIEWED BY:

SCALE: N.T.S.

Date: 2/25/2020

ROCKBRIDGE HEIGHTS DR  
DIST: 18 TH LAND LOT: 42  
COMMISSION DISTRICTS: 4 & 6