


TRAFFIC CALMING DISTRICT 24-16-00 (SECTION 1)



MATCH LINE [Pg 3]

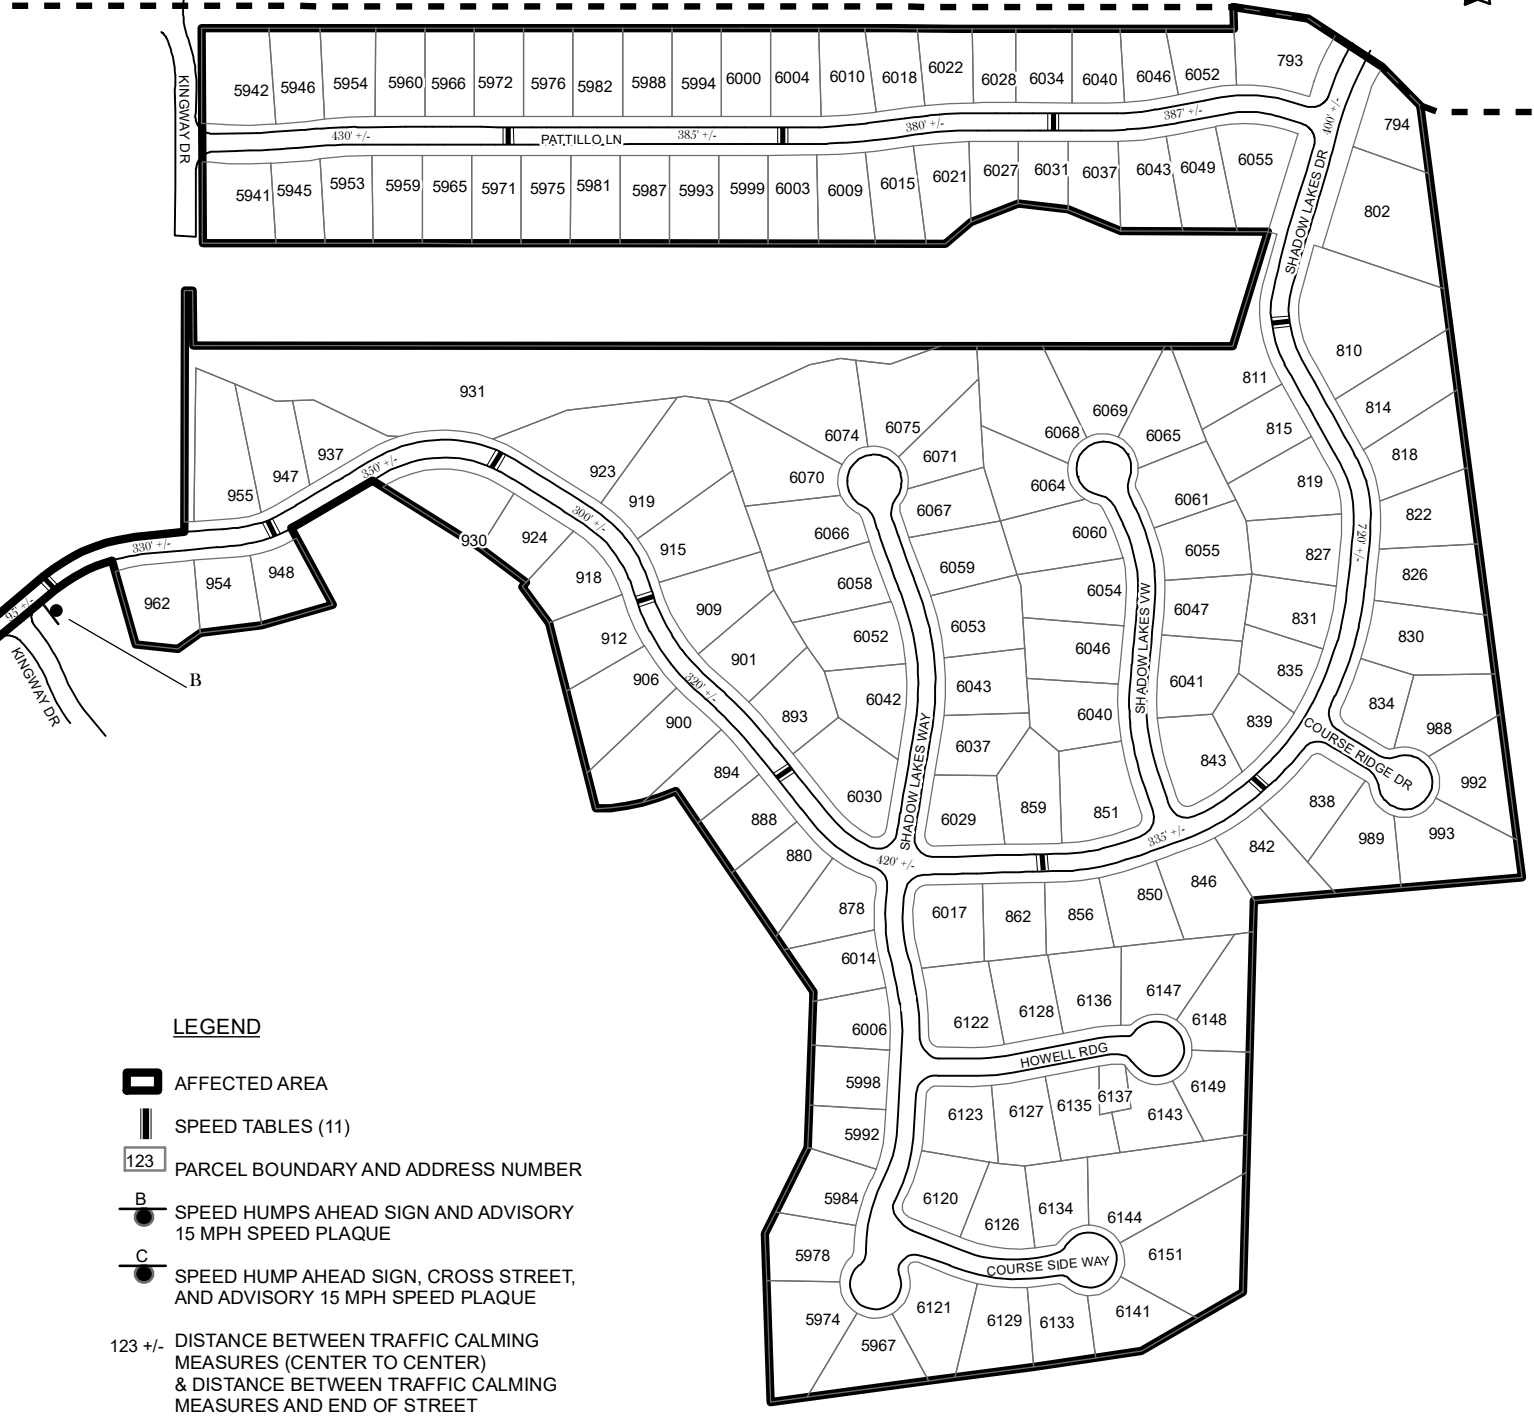

LEGEND

- AFFECTED AREA**
- SPEED TABLES (11)**
- 123** **PARCEL BOUNDARY AND ADDRESS NUMBER**
- B** **SPEED HUMPS AHEAD SIGN AND ADVISORY 15 MPH SPEED PLAQUE**
- C** **SPEED HUMP AHEAD SIGN, CROSS STREET, AND ADVISORY 15 MPH SPEED PLAQUE**
- 123 +/-** **DISTANCE BETWEEN TRAFFIC CALMING MEASURES (CENTER TO CENTER) & DISTANCE BETWEEN TRAFFIC CALMING MEASURES AND END OF STREET**

DEKALB COUNTY
TRANSPORTATION DIVISION
TRAFFIC CALMING SECTION

DRAWN BY: CH
REVIEWED BY: AE
REVIEWED BY:
REVIEWED BY: PGK

SCALE: N.T.S.

Date: 2/14/2024

SHADOW LAKES DR & PATTILLO LN (SECTION 1)

DIST: 16 TH LAND LOT: 66 & 95

COMMISSION DISTRICTS: 4 & 7 Pg 2 of 3