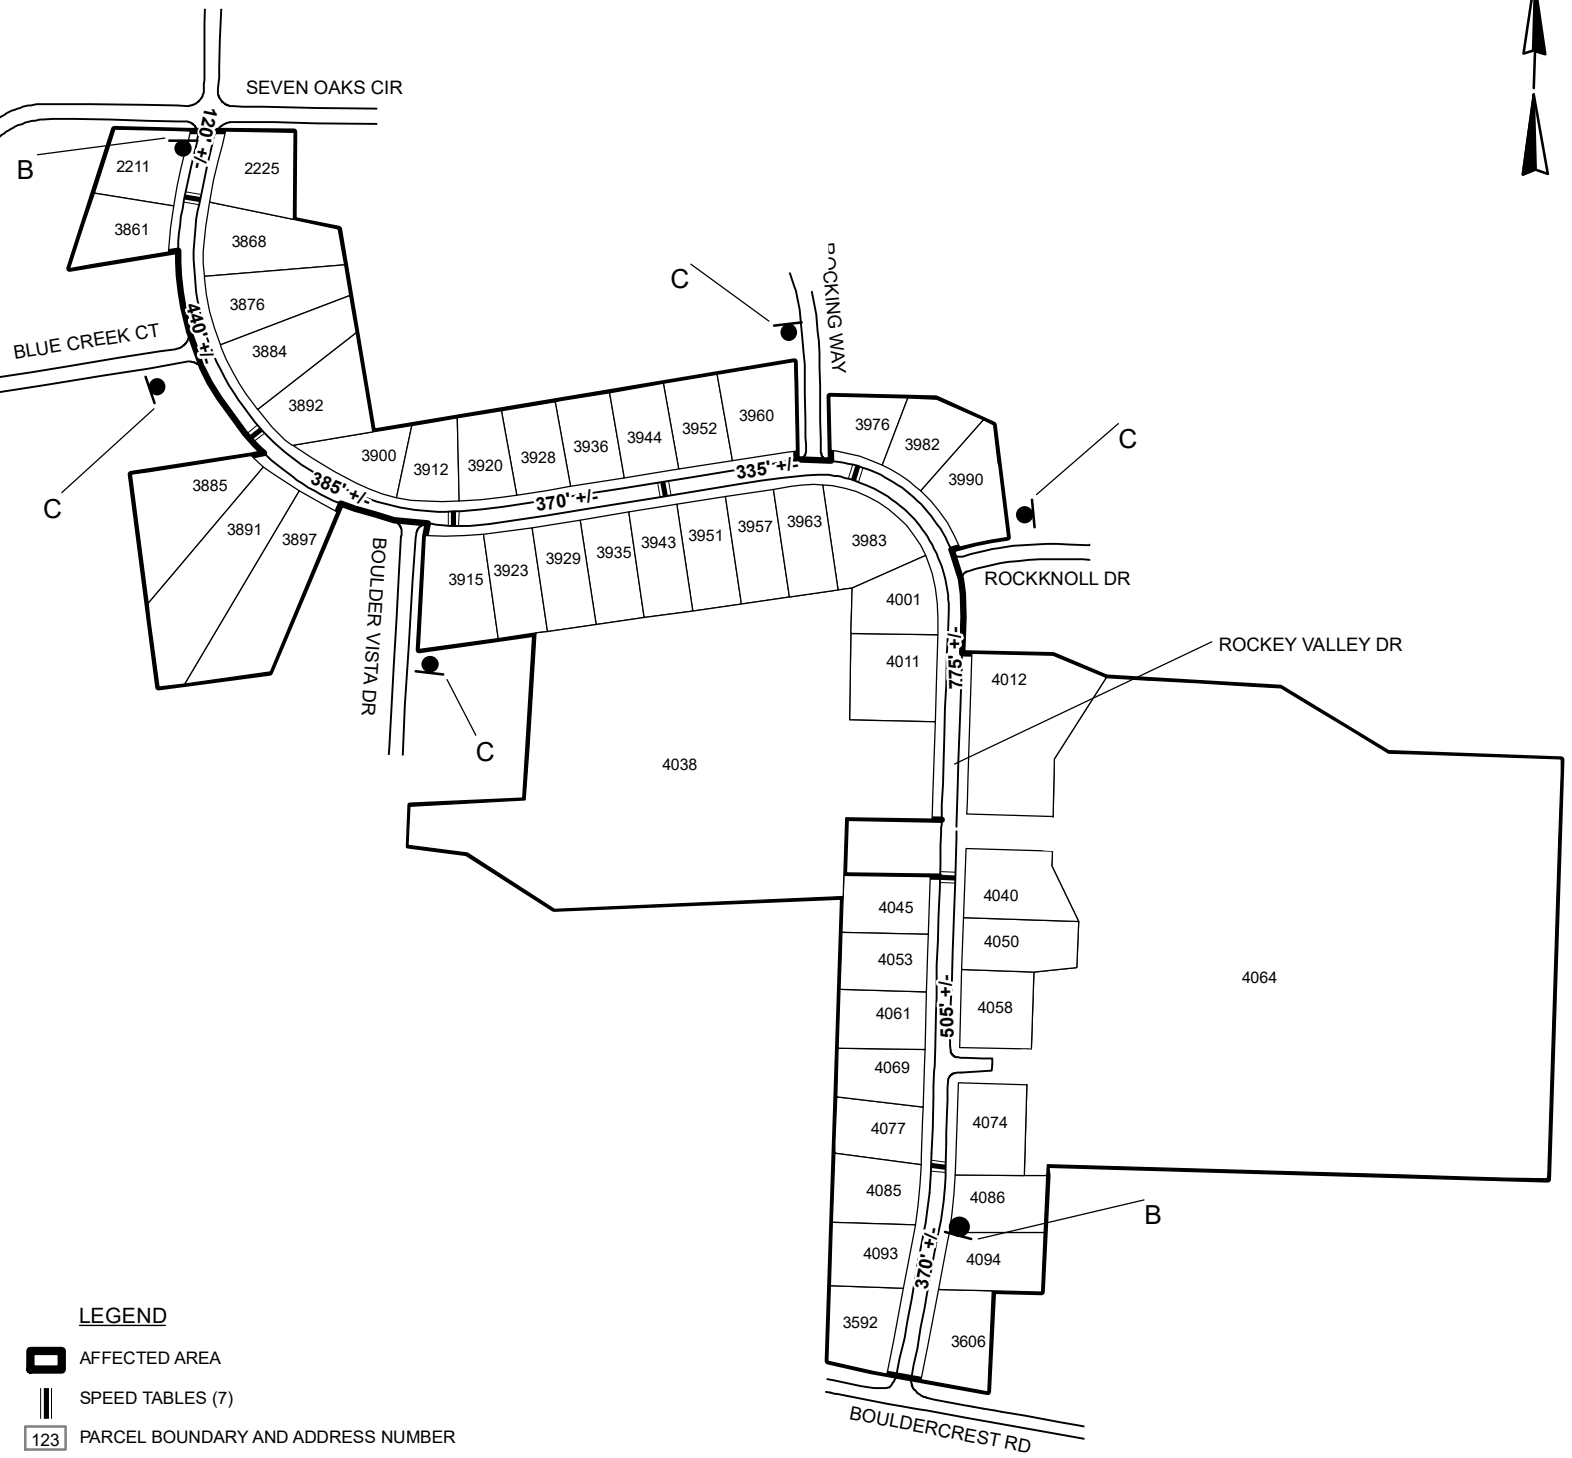


 
 
 
 


TRAFFIC CALMING DISTRICT 22-15-00

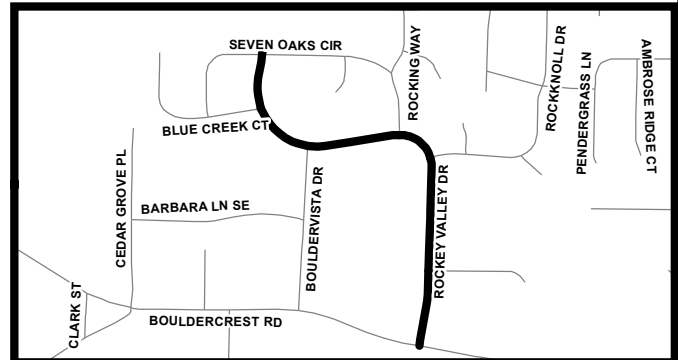


LEGEND

-  AFFECTED AREA
-  SPEED TABLES (7)
-  PARCEL BOUNDARY AND ADDRESS NUMBER
-  SPEED HUMPS AHEAD SIGN AND ADVISORY 15 MPH SPEED PLAQUE
-  SPEED HUMP AHEAD SIGN, CROSS STREET, AND ADVISORY 15 MPH SPEED PLAQUE
-  123 +/- DISTANCE BETWEEN TRAFFIC CALMING MEASURES (CENTER TO CENTER) & DISTANCE BETWEEN TRAFFIC CALMING MEASURES AND END OF STREET

NOTES:

- 1) NUMBER OF PARCELS IN AFFECTED AREA: 50
- 2) STREET(S) IN AFFECTED AREA: ROCKEY VALLEY DR, BOULDER VISTA DR, BOULDERCREST RD, ROCKING WAY, ROCKEY VALLEY CT, SEVEN OAKS CIR
- 3) EDGE OF TRAFFIC CALMING MEASURE NOT TO ENCROACH WITHIN 5' OF DRIVEWAY RETURNS



DEKALB COUNTY
TRANSPORTATION DIVISION
TRAFFIC CALMING SECTION

DRAWN BY: CH
REVIEWED BY: CH
REVIEWED BY:
REVIEWED BY:

SCALE: N.T.S.

Date: 10/11/2022

ROCKEY VALLEY DR
DIST: 15 TH LAND LOT: 22
COMMISSION DISTRICTS: 3 & 6