



TRAFFIC CALMING DISTRICT 25-15-00

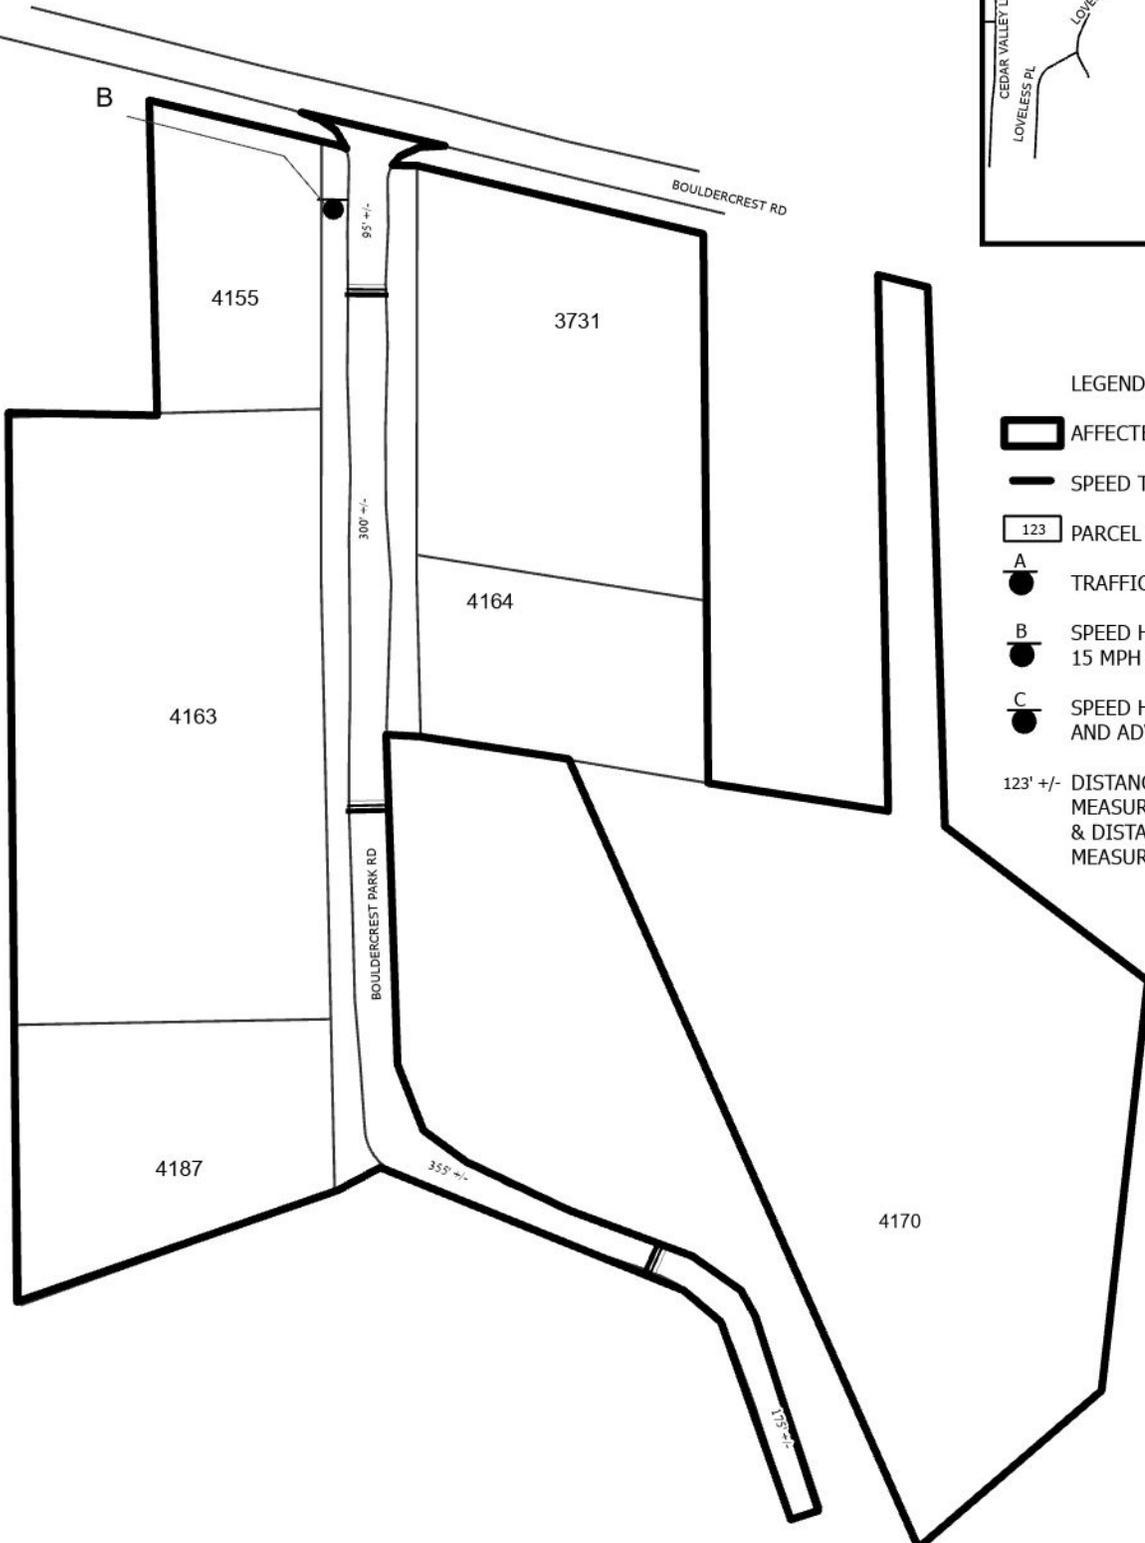

- LEGEND:**
- AFFECTED AREA
 - SPEED TABLES (3)
 - PARCEL BOUNDARY AND ADDRESS NUMBER
 - A TRAFFIC CALMING DISTRICT SIGNS
 - B SPEED HUMPS AHEAD SIGN AND ADVISORY 15 MPH SPEED PLAQUE
 - C SPEED HUMP AHEAD SIGN, CROSS STREET, AND ADVISORY 15 MPH SPEED PLAQUE
- 123' +/- DISTANCE BETWEEN TRAFFIC CALMING MEASURES (CENTER TO CENTER) & DISTANCE BETWEEN TRAFFIC CALMING MEASURES AND END OF STREET

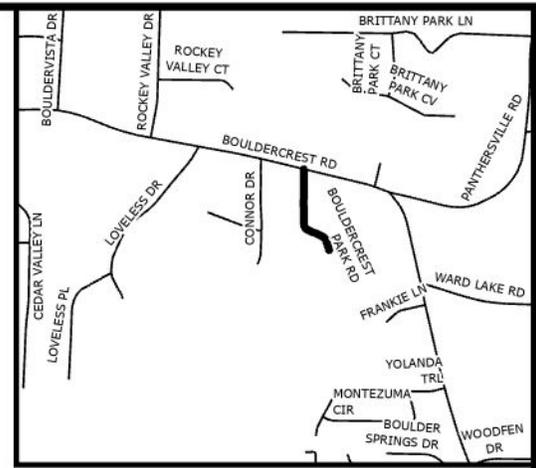

NOTES:
 1] NUMBER OF PARCELS IN AFFECTED AREA: 6
 2] STREET(S) IN AFFECTED AREA: BOULDERCREST PARK RD & BOULDERCREST RD
 3] EDGE OF TRAFFIC CALMING MEASURE NOT TO ENCROACH WITHIN 5' OF DRIVEWAY RETURNS

DEKALB COUNTY TRANSPORTATION DIVISION TRAFFIC CALMING SECTION	DRAWN BY: AE	SCALE: N.T.S. DATE: 11/10/2025	BOULDERCREST PARK ROAD DIST: 15 TH LAND LOT: 23 COMMISSION DISTRICTS: 3 & 6
	REVIEWED BY: AE		
	REVIEWED BY:		
	REVIEWED BY:		