
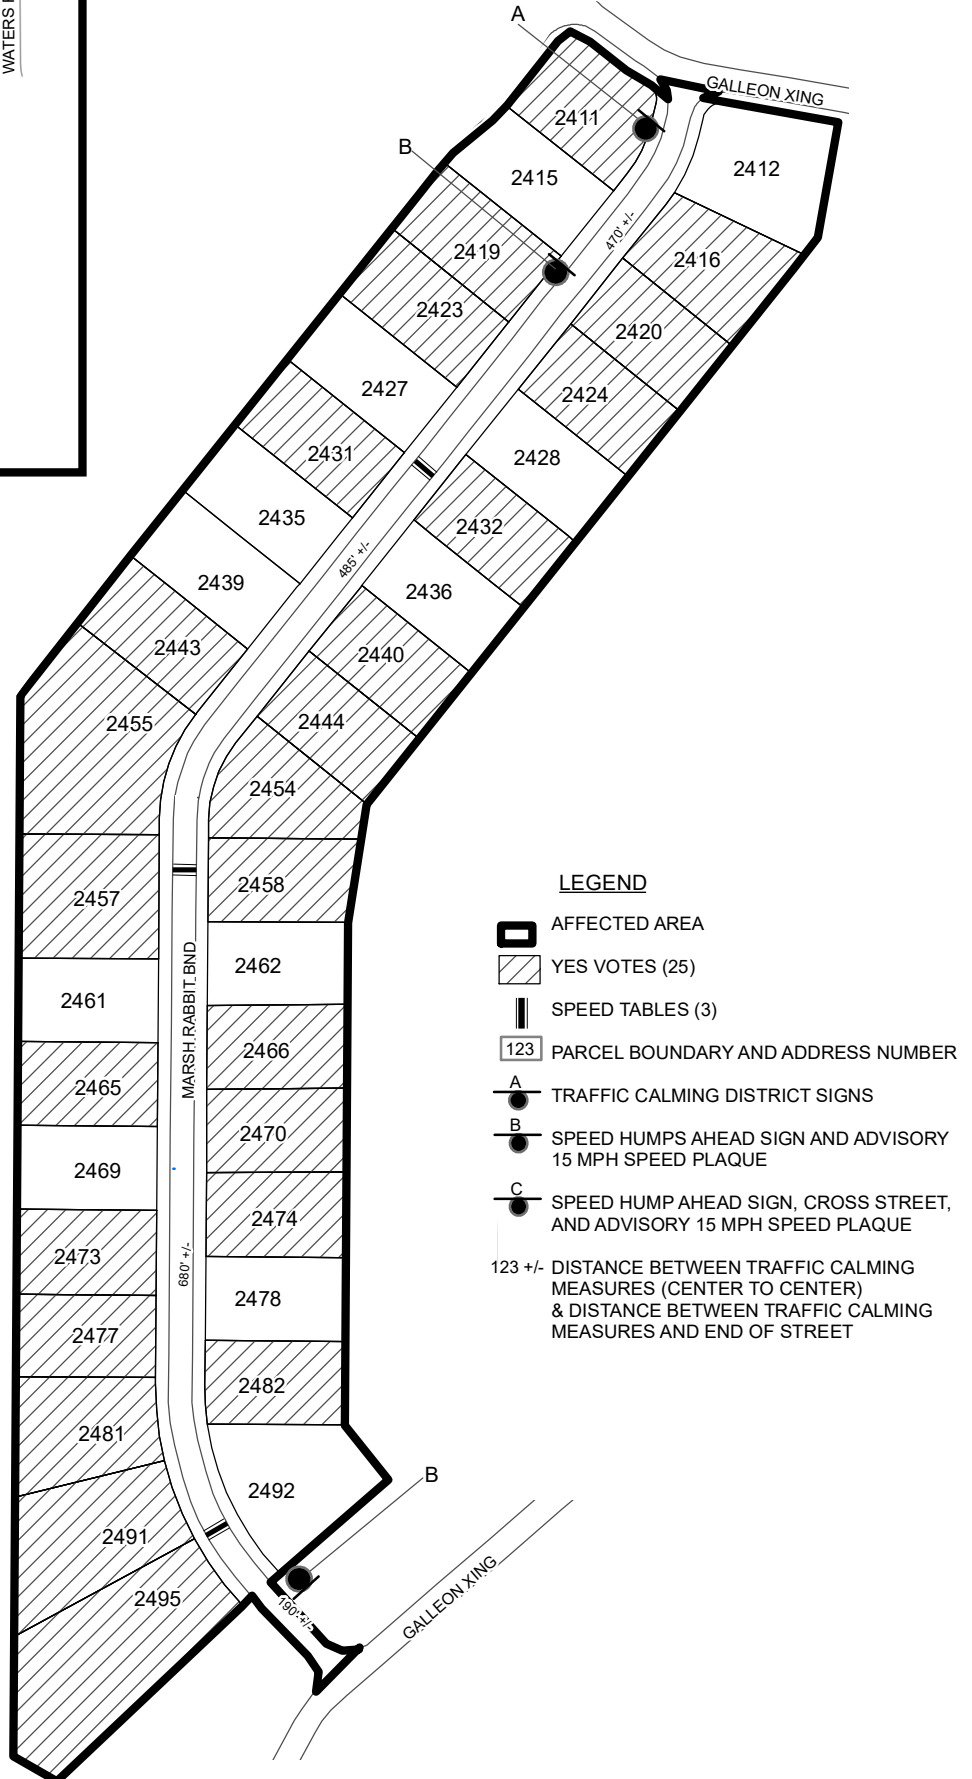


TRAFFIC CALMING DISTRICT 25-15-06

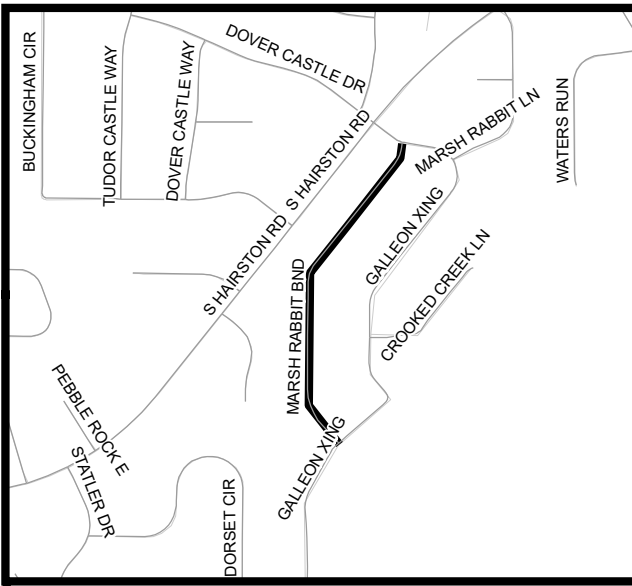

NOTES:

- 1) NUMBER OF PARCELS IN AFFECTED AREA: 37
- 2) STREET(S) IN AFFECTED AREA: MARSH RABBIT BEND
- 3) EDGE OF TRAFFIC CALMING MEASURE NOT TO ENCROACH WITHIN 5' OF DRIVEWAY RETURNS

DEKALB COUNTY
TRANSPORTATION DIVISION
TRAFFIC CALMING SECTION

DRAWN BY: AE
REVIEWED BY: AE
REVIEWED BY:
REVIEWED BY:

SCALE: N.T.S.

Date: 12/9/2025

MARSH RABBIT BEND

DIST: 15 TH LAND LOTS: 129 & 160

COMMISSION DISTRICTS: 5 & 7