


# TRAFFIC CALMING DISTRICT 18-18-00

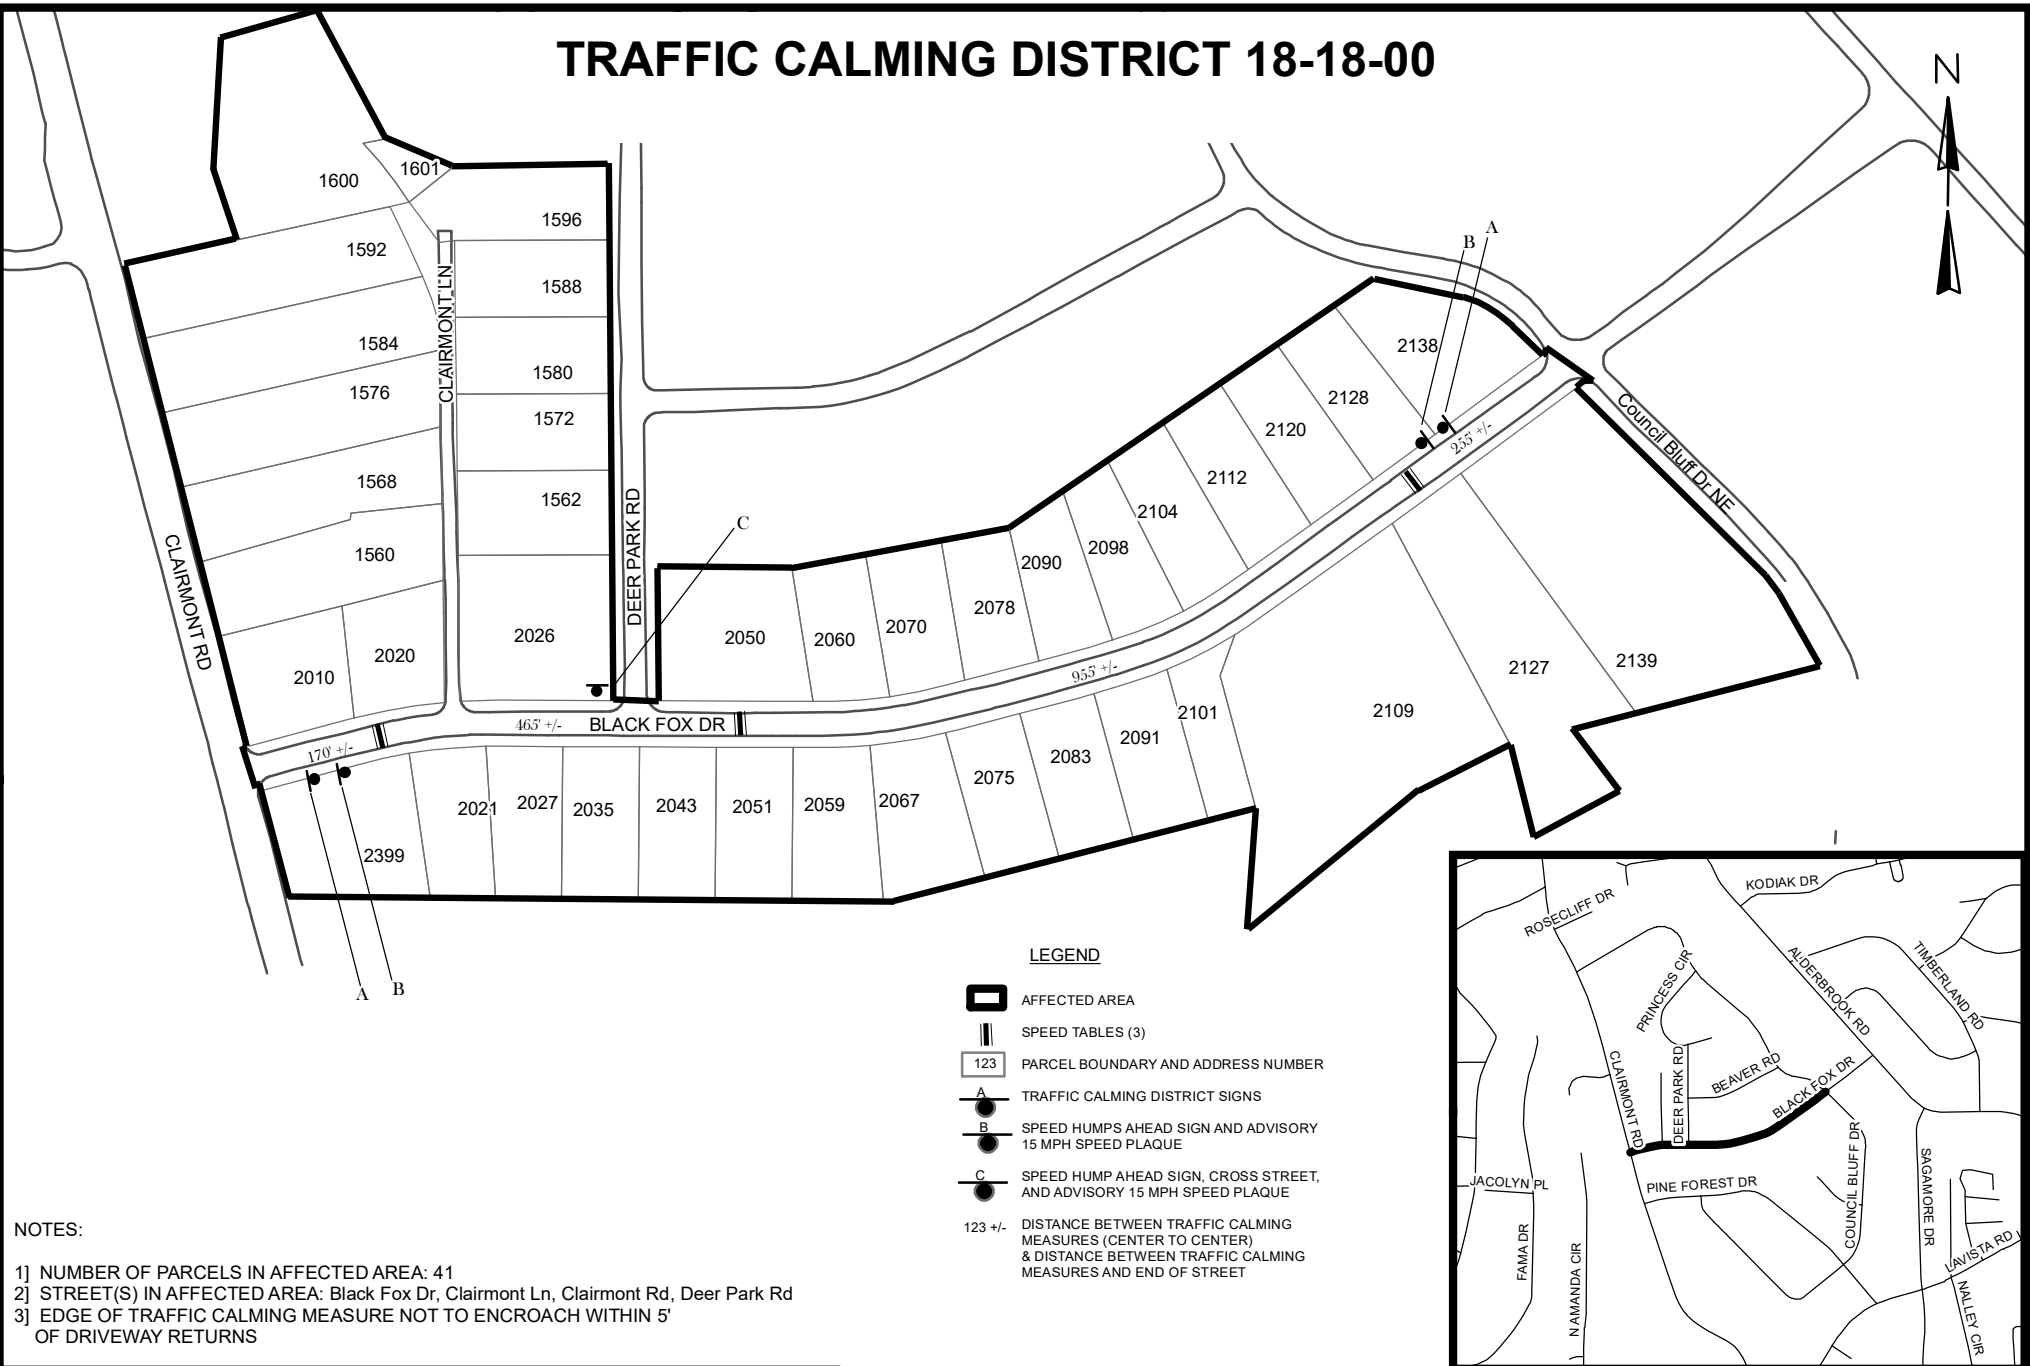


**LEGEND**

- AFFECTED AREA
- SPEED TABLES (3)
- PARCEL BOUNDARY AND ADDRESS NUMBER
- TRAFFIC CALMING DISTRICT SIGNS
- SPEED HUMPS AHEAD SIGN AND ADVISORY 15 MPH SPEED PLAQUE
- SPEED HUMP AHEAD SIGN, CROSS STREET, AND ADVISORY 15 MPH SPEED PLAQUE
- DISTANCE BETWEEN TRAFFIC CALMING MEASURES (CENTER TO CENTER) & DISTANCE BETWEEN TRAFFIC CALMING MEASURES AND END OF STREET

**NOTES:**

- 1] NUMBER OF PARCELS IN AFFECTED AREA: 41
- 2] STREET(S) IN AFFECTED AREA: Black Fox Dr, Clairmont Ln, Clairmont Rd, Deer Park Rd
- 3] EDGE OF TRAFFIC CALMING MEASURE NOT TO ENCROACH WITHIN 5' OF DRIVEWAY RETURNS

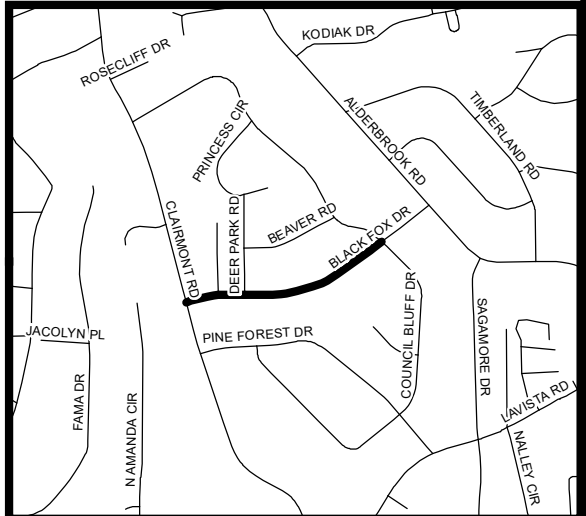

**DEKALB COUNTY  
TRANSPORTATION DIVISION  
TRAFFIC CALMING SECTION**

DRAWN BY: CH  
REVIEWED BY: CH  
REVIEWED BY: AE  
REVIEWED BY: PGK

SCALE: N.T.S.  
  
Date: 10/9/2018

BLACK FOX DR  
DIST: 18 TH LAND LOT: 150  
COMMISSION DISTRICTS: 2 & 6