
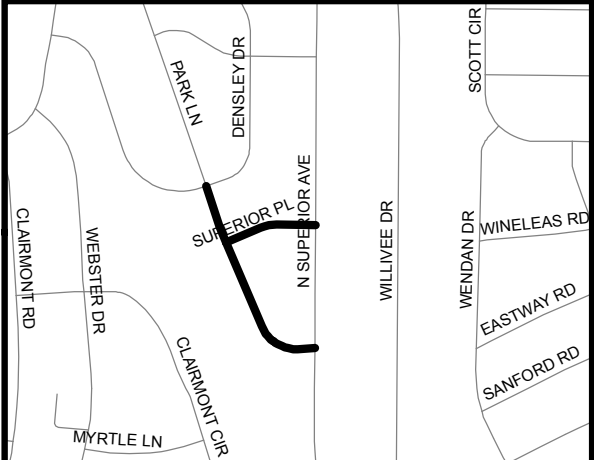


# TRAFFIC CALMING DISTRICT 18-18-04

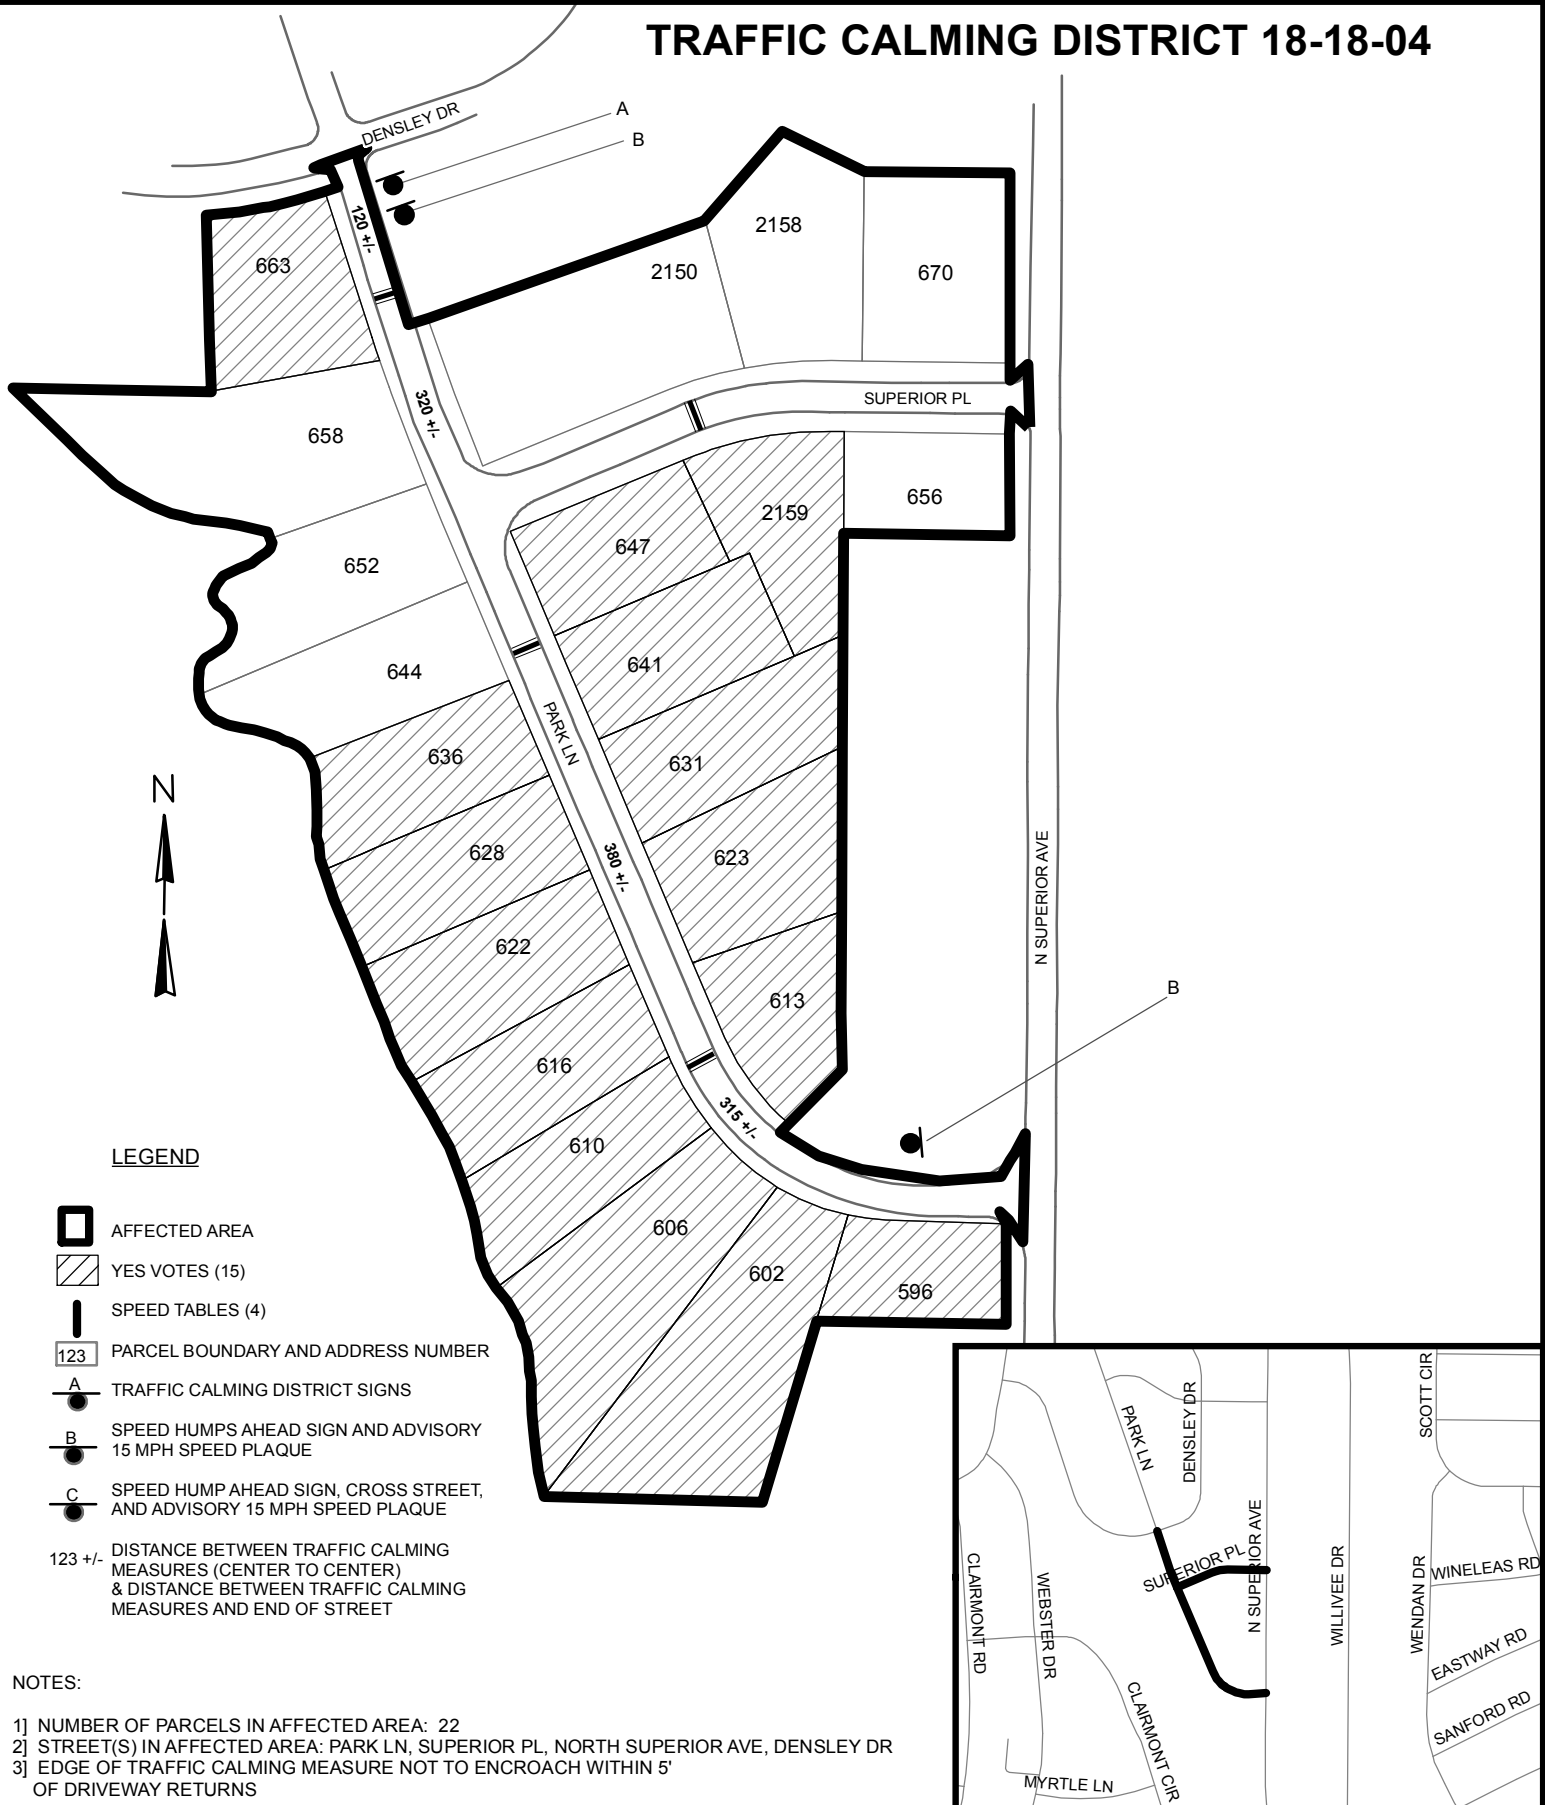

**DEKALB COUNTY  
TRANSPORTATION DIVISION  
TRAFFIC CALMING SECTION**

DRAWN BY: AE  
REVIEWED BY: PGK  
REVIEWED BY:  
REVIEWED BY:

SCALE: NTS  
Date: 4/10/2018

**PARK LANE & SUPERIOR PL  
DIST: 18 TH LAND LOT: 51 & 60  
COMMISSION DISTRICTS: 2 & 6**