


TRAFFIC CALMING DISTRICT 22-16-13

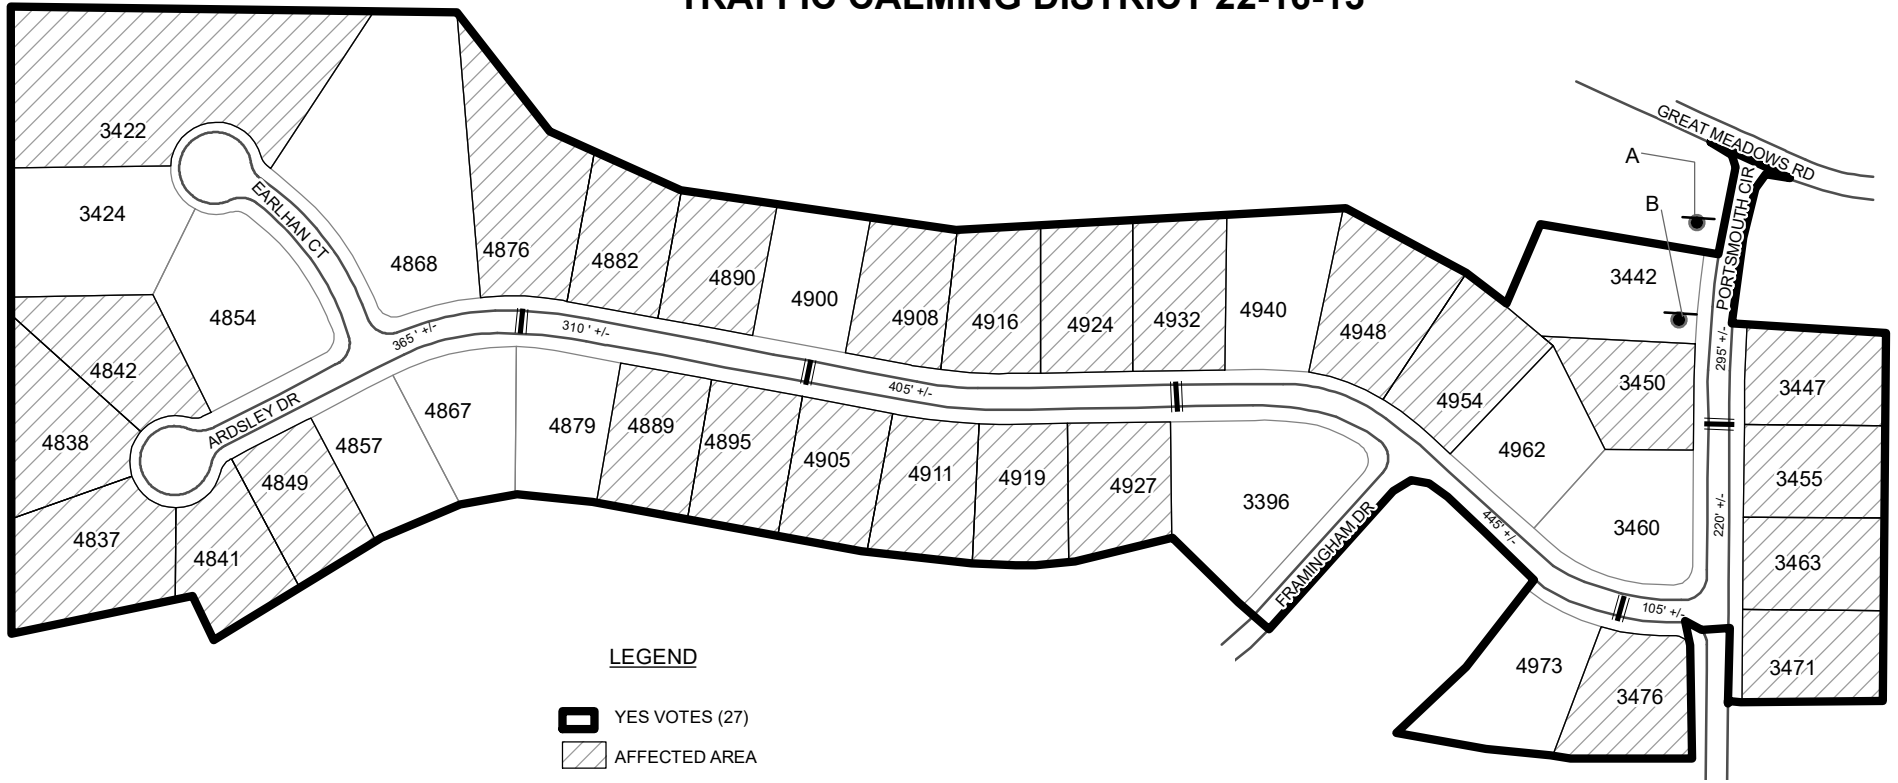


LEGEND

- YES VOTES (27)
- AFFECTED AREA
- SPEED TABLES (5)
- PARCEL BOUNDARY AND ADDRESS NUMBER
- TRAFFIC CALMING DISTRICT SIGNS
- SPEED HUMPS AHEAD SIGN AND ADVISORY 15 MPH SPEED PLAQUE
- SPEED HUMP AHEAD SIGN, CROSS STREET, AND ADVISORY 15 MPH SPEED PLAQUE
- 123 +/- DISTANCE BETWEEN TRAFFIC CALMING MEASURES (CENTER TO CENTER) & DISTANCE BETWEEN TRAFFIC CALMING MEASURES AND END OF STREET



NOTES:

- 1] NUMBER OF PARCELS IN AFFECTED AREA: 40
- 2] STREET(S) IN AFFECTED AREA: PORTSMOUTH CIR, ARDSLEY DR, EARLHAN CT & FRAMINGHAM DR
- 3] EDGE OF TRAFFIC CALMING MEASURE NOT TO ENCROACH WITHIN 5' OF DRIVEWAY RETURNS

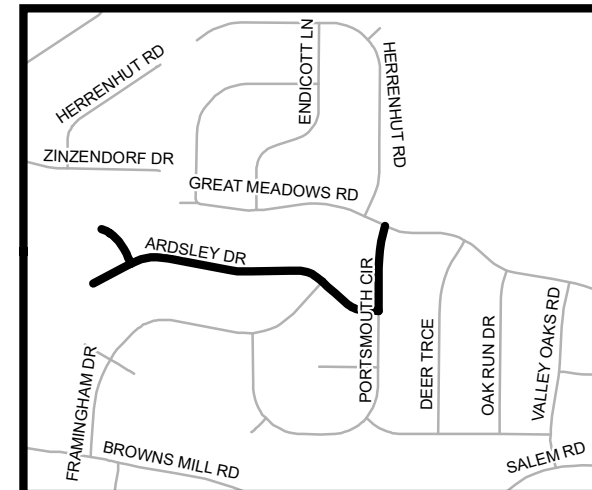

DEKALB COUNTY
TRANSPORTATION DIVISION
TRAFFIC CALMING SECTION

DRAWN BY: AE
REVIEWED BY: AE
REVIEWED BY:
REVIEWED BY:

SCALE: N.T.S.

Date: 11/15/2022

PORTSMOUTH CIRCLE & ARDSLEY DRIVE
DIST: 16TH LAND LOT: 12
COMMISSION DISTRICTS: 5 & 7