



TRAFFIC CALMING DISTRICT 23-15-00



LEGEND

- AFFECTED AREA
- SPEED TABLES (10)
- PARCEL BOUNDARY AND ADDRESS NUMBER
- TRAFFIC CALMING DISTRICT SIGNS
- SPEED HUMPS AHEAD SIGN AND ADVISORY 15 MPH SPEED PLAQUE
- SPEED HUMP AHEAD SIGN, CROSS STREET, AND ADVISORY 15 MPH SPEED PLAQUE

123 +/- DISTANCE BETWEEN TRAFFIC CALMING MEASURES (CENTER TO CENTER) & DISTANCE BETWEEN TRAFFIC CALMING MEASURES AND END OF STREET

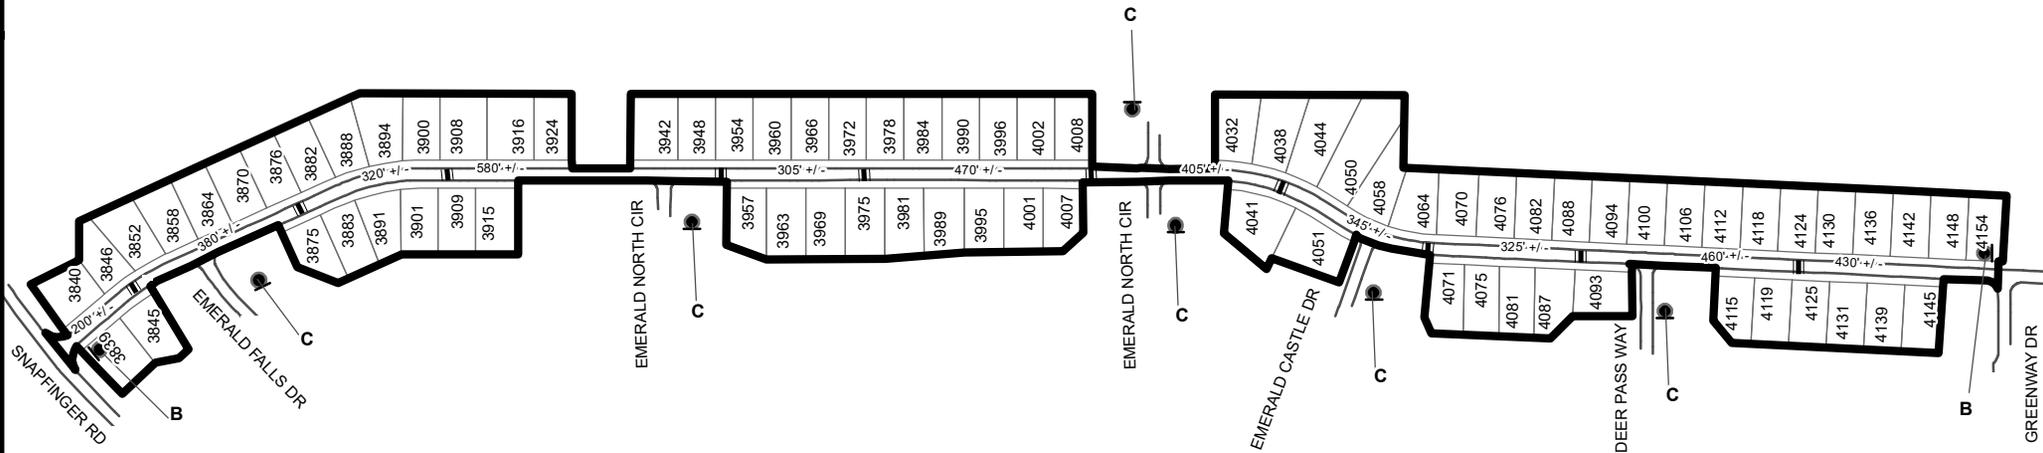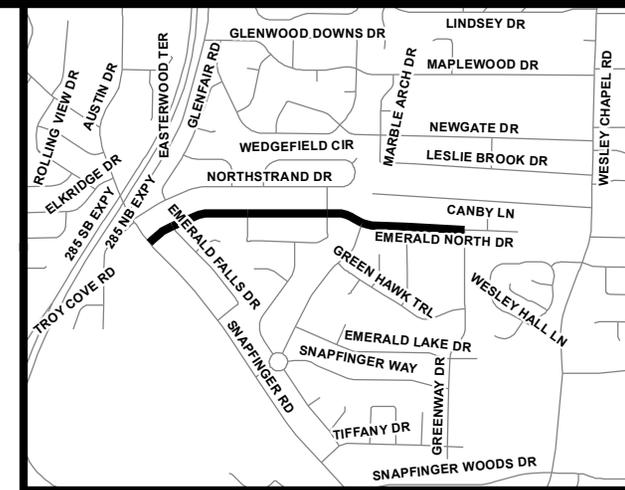

NOTES:

- 1) NUMBER OF PARCELS IN AFFECTED AREA: 77
- 2) STREET(S) IN AFFECTED AREA: EMERALD NORTH DRIVE
- 3) EDGE OF TRAFFIC CALMING MEASURE NOT TO ENCROACH WITHIN 5' OF DRIVEWAY RETURNS

DEKALB COUNTY
TRANSPORTATION DIVISION
TRAFFIC CALMING SECTION

DRAWN BY: AE

REVIEWED BY: AE

REVIEWED BY:

REVIEWED BY:

SCALE: N.T.S.

Date: 09/26/2023

EMERALD NORTH DRIVE

DIST: 15 TH LAND LOT(S): 157 & 158

COMMISSION DISTRICTS: 3 & 7