



# TRAFFIC CALMING DISTRICT 18-15-00

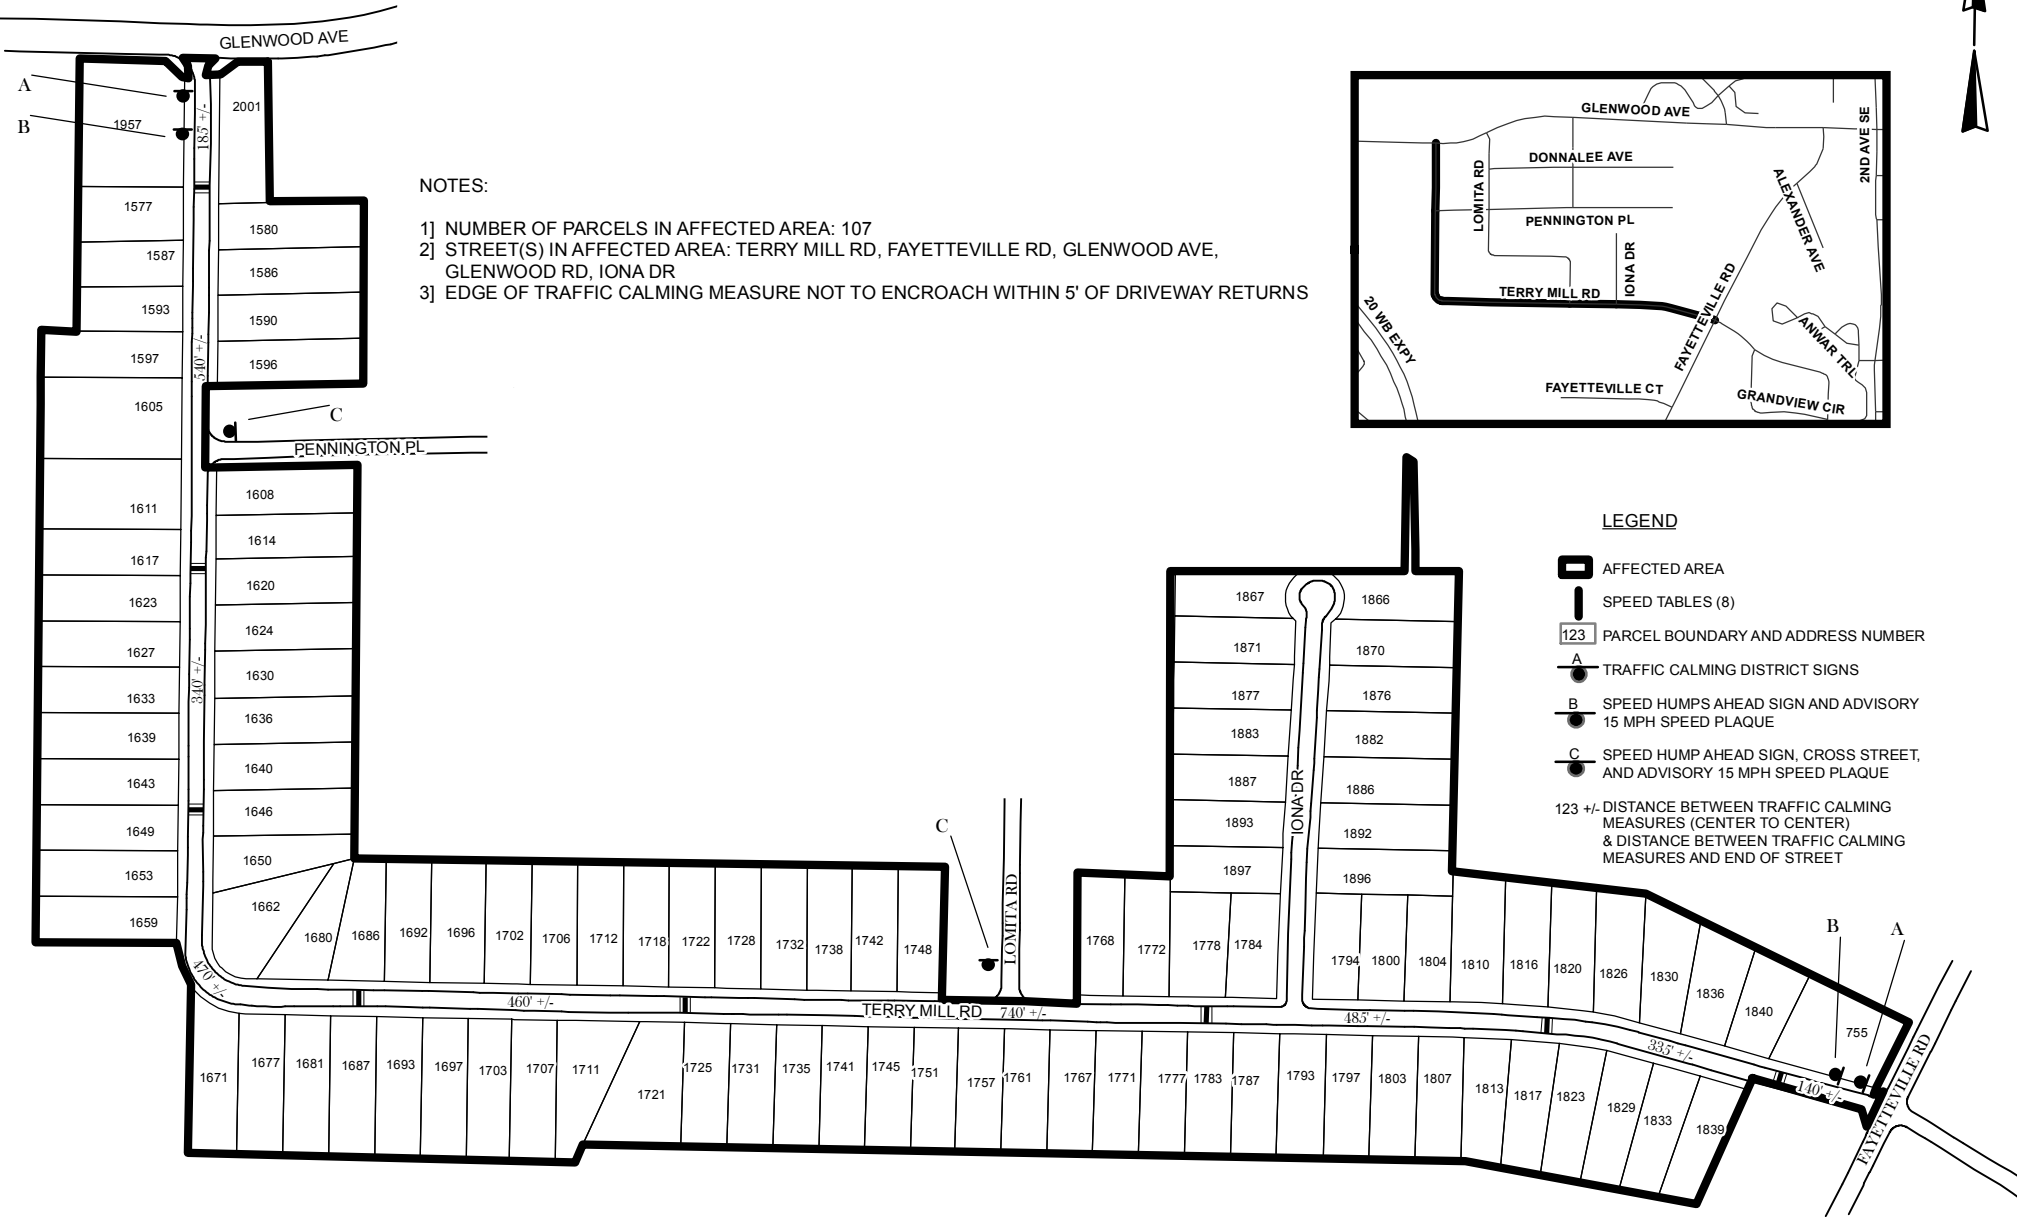

- NOTES:
- 1) NUMBER OF PARCELS IN AFFECTED AREA: 107
  - 2) STREET(S) IN AFFECTED AREA: TERRY MILL RD, FAYETTEVILLE RD, GLENWOOD AVE, GLENWOOD RD, IONA DR
  - 3) EDGE OF TRAFFIC CALMING MEASURE NOT TO ENCROACH WITHIN 5' OF DRIVEWAY RETURNS

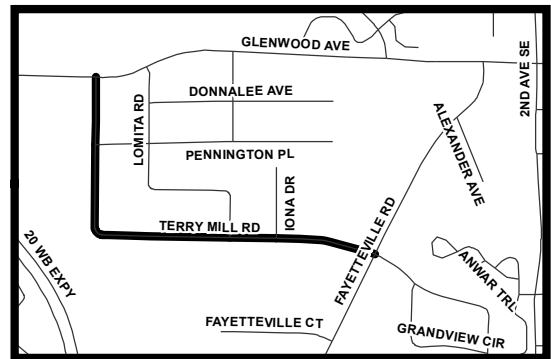

- LEGEND
- AFFECTED AREA
  - SPEED TABLES (8)
  - PARCEL BOUNDARY AND ADDRESS NUMBER
  - TRAFFIC CALMING DISTRICT SIGNS
  - SPEED HUMPS AHEAD SIGN AND ADVISORY 15 MPH SPEED PLAQUE
  - SPEED HUMP AHEAD SIGN, CROSS STREET, AND ADVISORY 15 MPH SPEED PLAQUE
- 123 +/- DISTANCE BETWEEN TRAFFIC CALMING MEASURES (CENTER TO CENTER) & DISTANCE BETWEEN TRAFFIC CALMING MEASURES AND END OF STREET

DEKALB COUNTY  
TRANSPORTATION DIVISION  
TRAFFIC CALMING SECTION

DRAWN BY: CH  
REVIEWED BY: CH  
REVIEWED BY: AE  
REVIEWED BY: PGK

SCALE: N.T.S.  
Date: 6/26/2018

TERRY MILL RD  
DIST: 15 TH LAND LOT: 173 & 174  
COMMISSION DISTRICTS: 3 & 6