


TRAFFIC CALMING DISTRICT 20-18-08

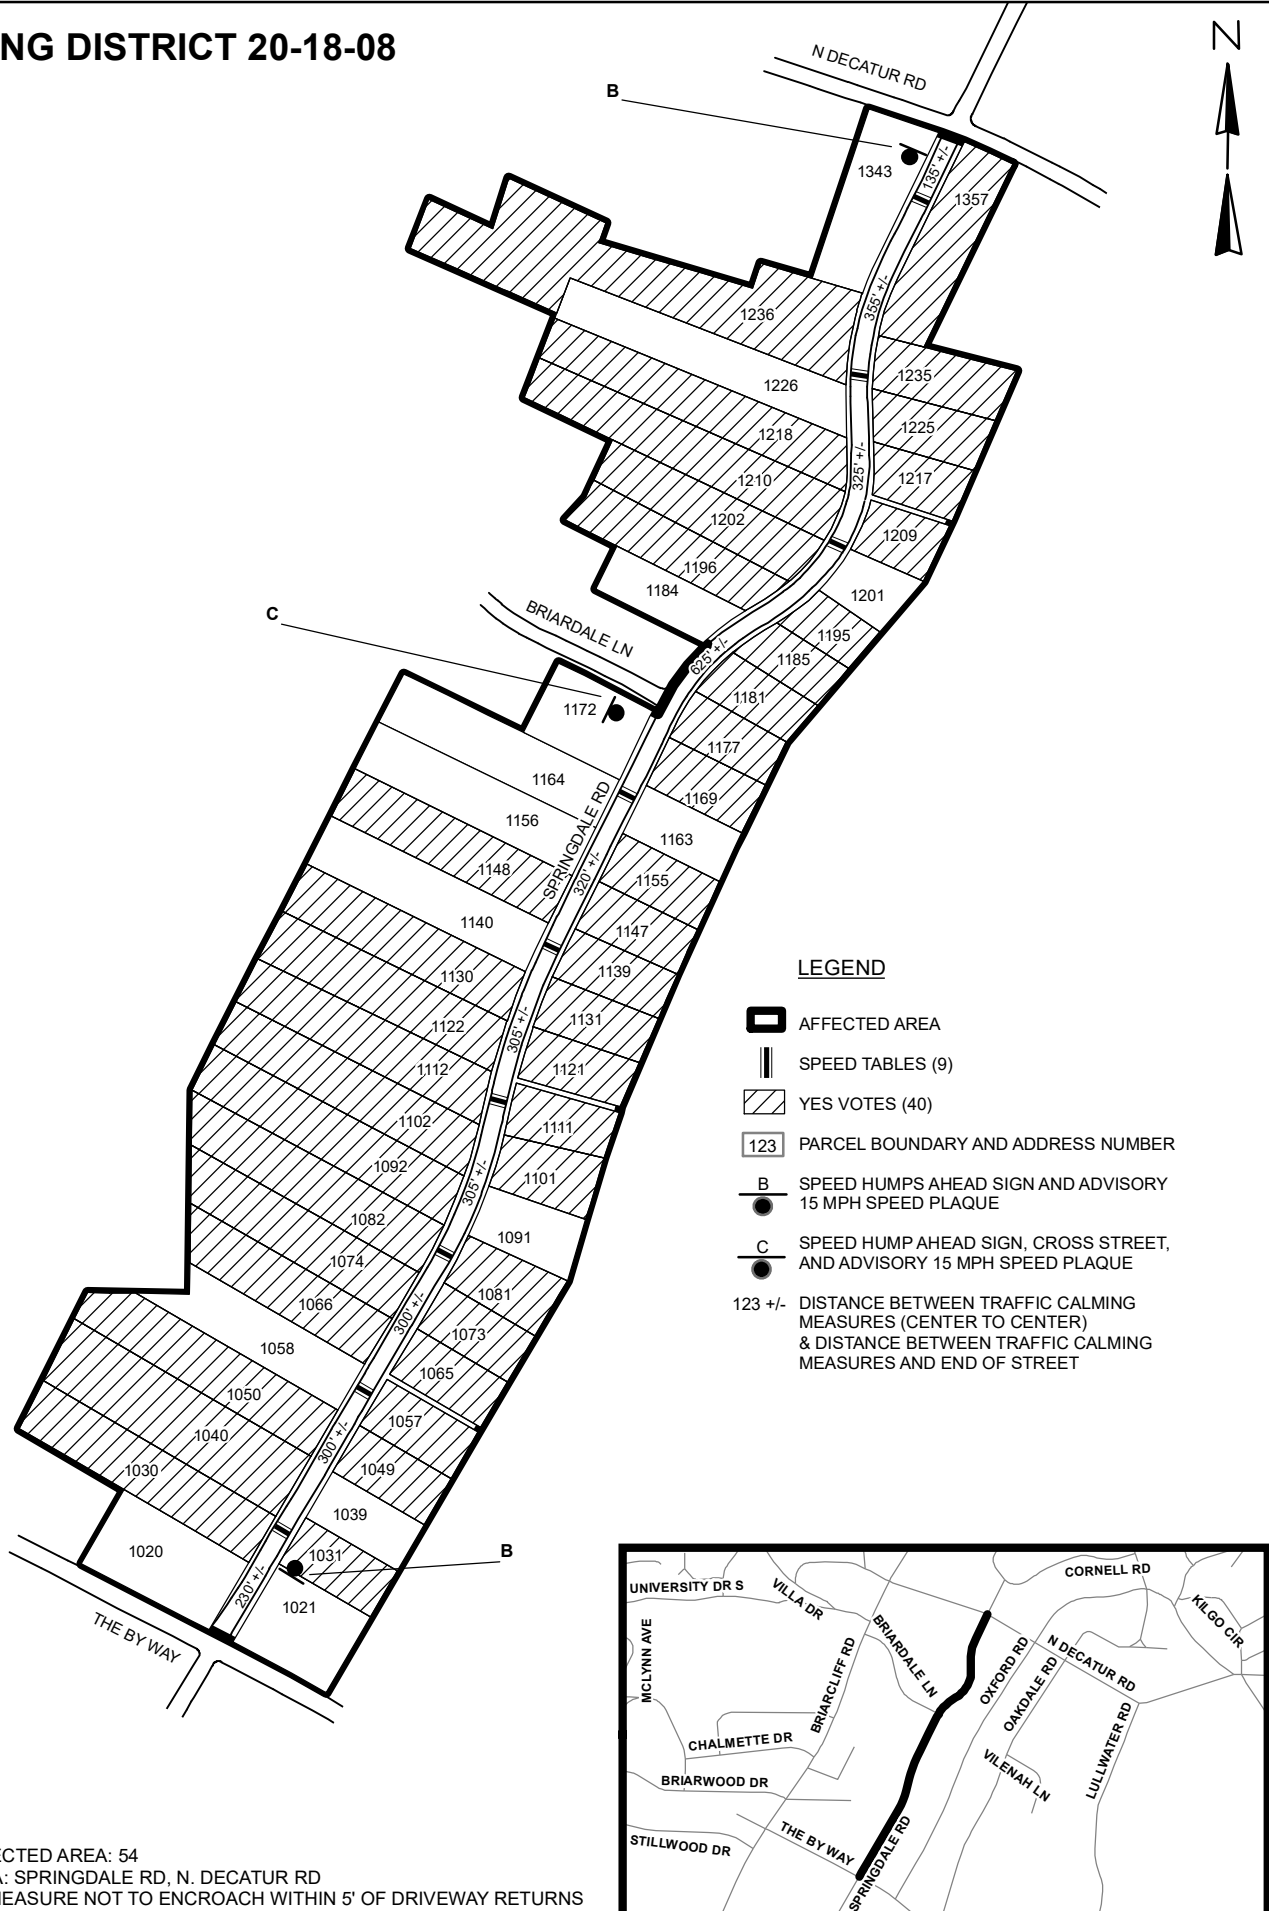


LEGEND

- AFFECTED AREA
- SPEED TABLES (9)
- YES VOTES (40)
- 123 PARCEL BOUNDARY AND ADDRESS NUMBER
- SPEED HUMPS AHEAD SIGN AND ADVISORY 15 MPH SPEED PLAQUE
- SPEED HUMP AHEAD SIGN, CROSS STREET, AND ADVISORY 15 MPH SPEED PLAQUE
- 123 +/- DISTANCE BETWEEN TRAFFIC CALMING MEASURES (CENTER TO CENTER) & DISTANCE BETWEEN TRAFFIC CALMING MEASURES AND END OF STREET

NOTES:

- 1] NUMBER OF PARCELS IN AFFECTED AREA: 54
- 2] STREET(S) IN AFFECTED AREA: SPRINGDALE RD, N. DECATUR RD
- 3] EDGE OF TRAFFIC CALMING MEASURE NOT TO ENCROACH WITHIN 5' OF DRIVEWAY RETURNS

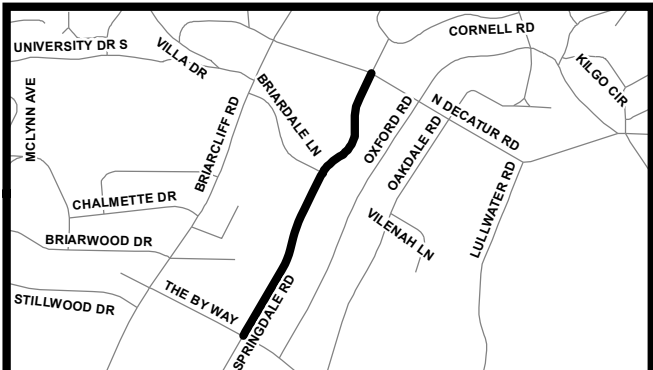

DEKALB COUNTY TRANSPORTATION DIVISION TRAFFIC CALMING SECTION	DRAWN BY: CH	SCALE: N.T.S.	SPRINGDALE RD
	REVIEWED BY: CH		DIST: 18 TH LAND LOT: 02 & 54
	REVIEWED BY: RW	Date: 3/10/2020	COMMISSION DISTRICTS: 2 & 6
	REVIEWED BY:		