
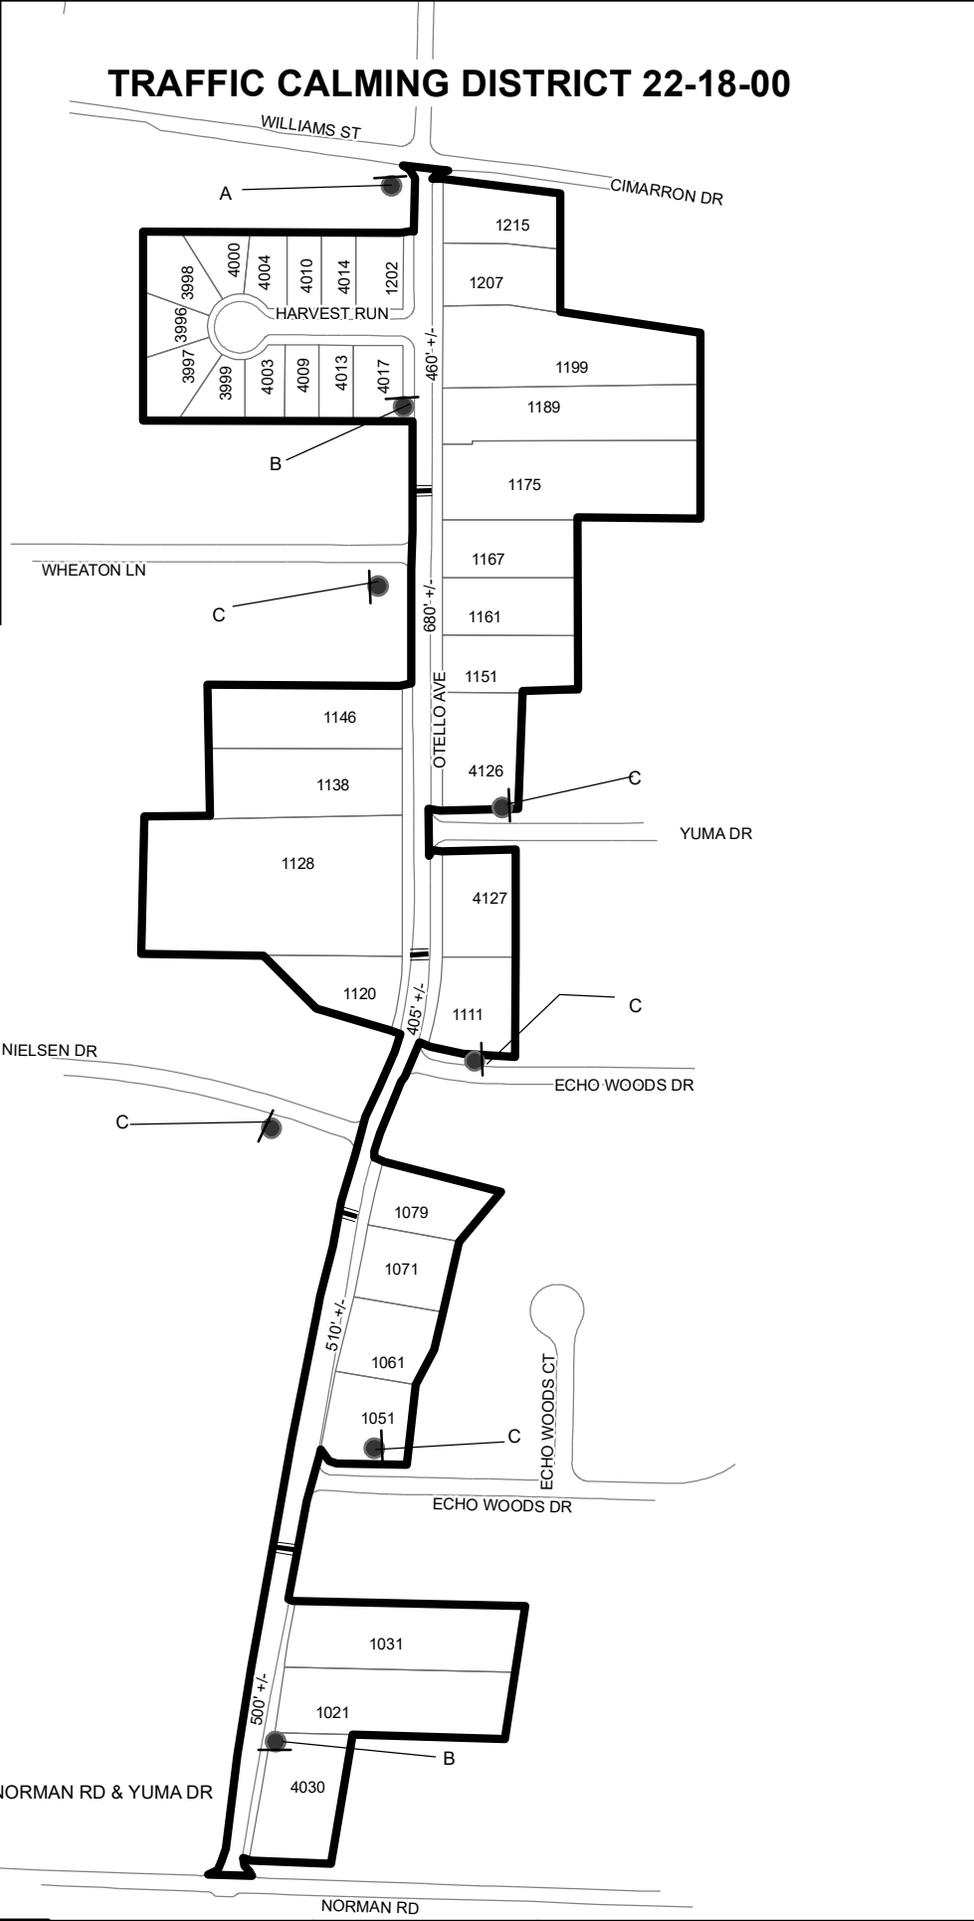


TRAFFIC CALMING DISTRICT 22-18-00

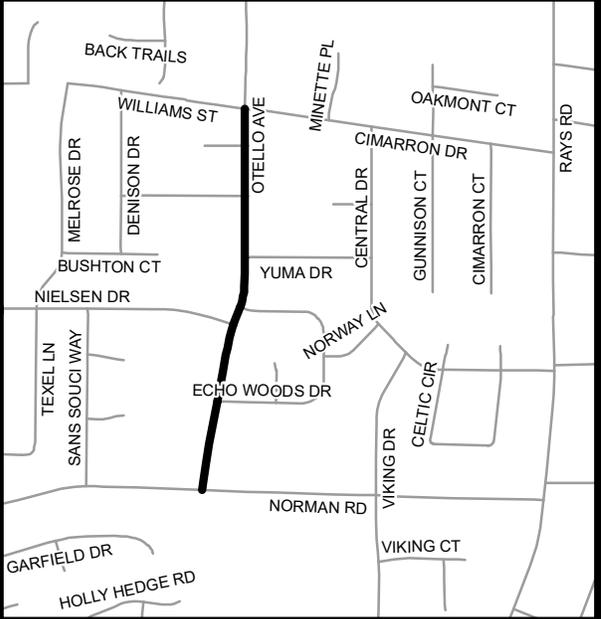

LEGEND

- AFFECTED AREA
- SPEED TABLES (4)
- PARCEL BOUNDARY AND ADDRESS NUMBER
- TRAFFIC CALMING DISTRICT SIGNS
- SPEED HUMPS AHEAD SIGN AND ADVISORY 15 MPH SPEED PLAQUE
- SPEED HUMP AHEAD SIGN, CROSS STREET, AND ADVISORY 15 MPH SPEED PLAQUE
- 123 +/- DISTANCE BETWEEN TRAFFIC CALMING MEASURES (CENTER TO CENTER) & DISTANCE BETWEEN TRAFFIC CALMING MEASURES AND END OF STREET

NOTES:

- 1) NUMBER OF PARCELS IN AFFECTED AREA: 35
- 2) STREET(S) IN AFFECTED AREA: OTELLO AVE, HARVEST RUN, NORMAN RD & YUMA DR
- 3) EDGE OF TRAFFIC CALMING MEASURE NOT TO ENCROACH WITHIN 5' OF DRIVEWAY RETURNS

DEKALB COUNTY TRANSPORTATION DIVISION TRAFFIC CALMING SECTION	DRAWN BY: AE	SCALE: N.T.S.	OTELLO AVENUE DIST: 18 TH LAND LOTS: 95 & 120 COMMISSION DISTRICTS: 4 & 6
	REVIEWED BY: AE		
	REVIEWED BY: AE	Date: 7/12/2022	
	REVIEWED BY:		