



TRAFFIC CALMING DISTRICT 17-18-05

LOCATION MAP

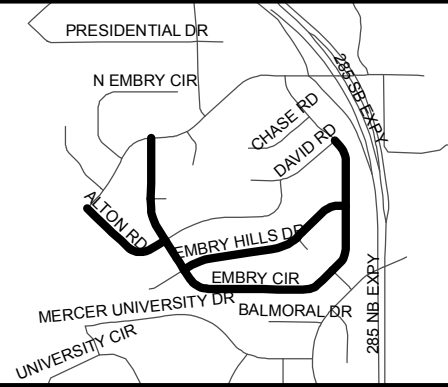

LEGEND

- YES VOTES
- AFFECTED AREA
- SPEED TABLES (19)
- PARCEL BOUNDARY AND ADDRESS NUMBER
- TRAFFIC CALMING DISTRICT SIGNS
- SPEED HUMPS AHEAD SIGN AND ADVISORY 15 MPH SPEED PLAQUE
- SPEED HUMP AHEAD SIGN, CROSS STREET, AND ADVISORY 25 MPH SPEED PLAQUE
- SPEED HUMP SIGN AND DOWNWARD DIAGONAL LEFT ARROW PLAQUE
- 123 +/- DISTANCE BETWEEN TRAFFIC CALMING MEASURES (CENTER TO CENTER) & DISTANCE BETWEEN TRAFFIC CALMING MEASURES AND END OF STREET

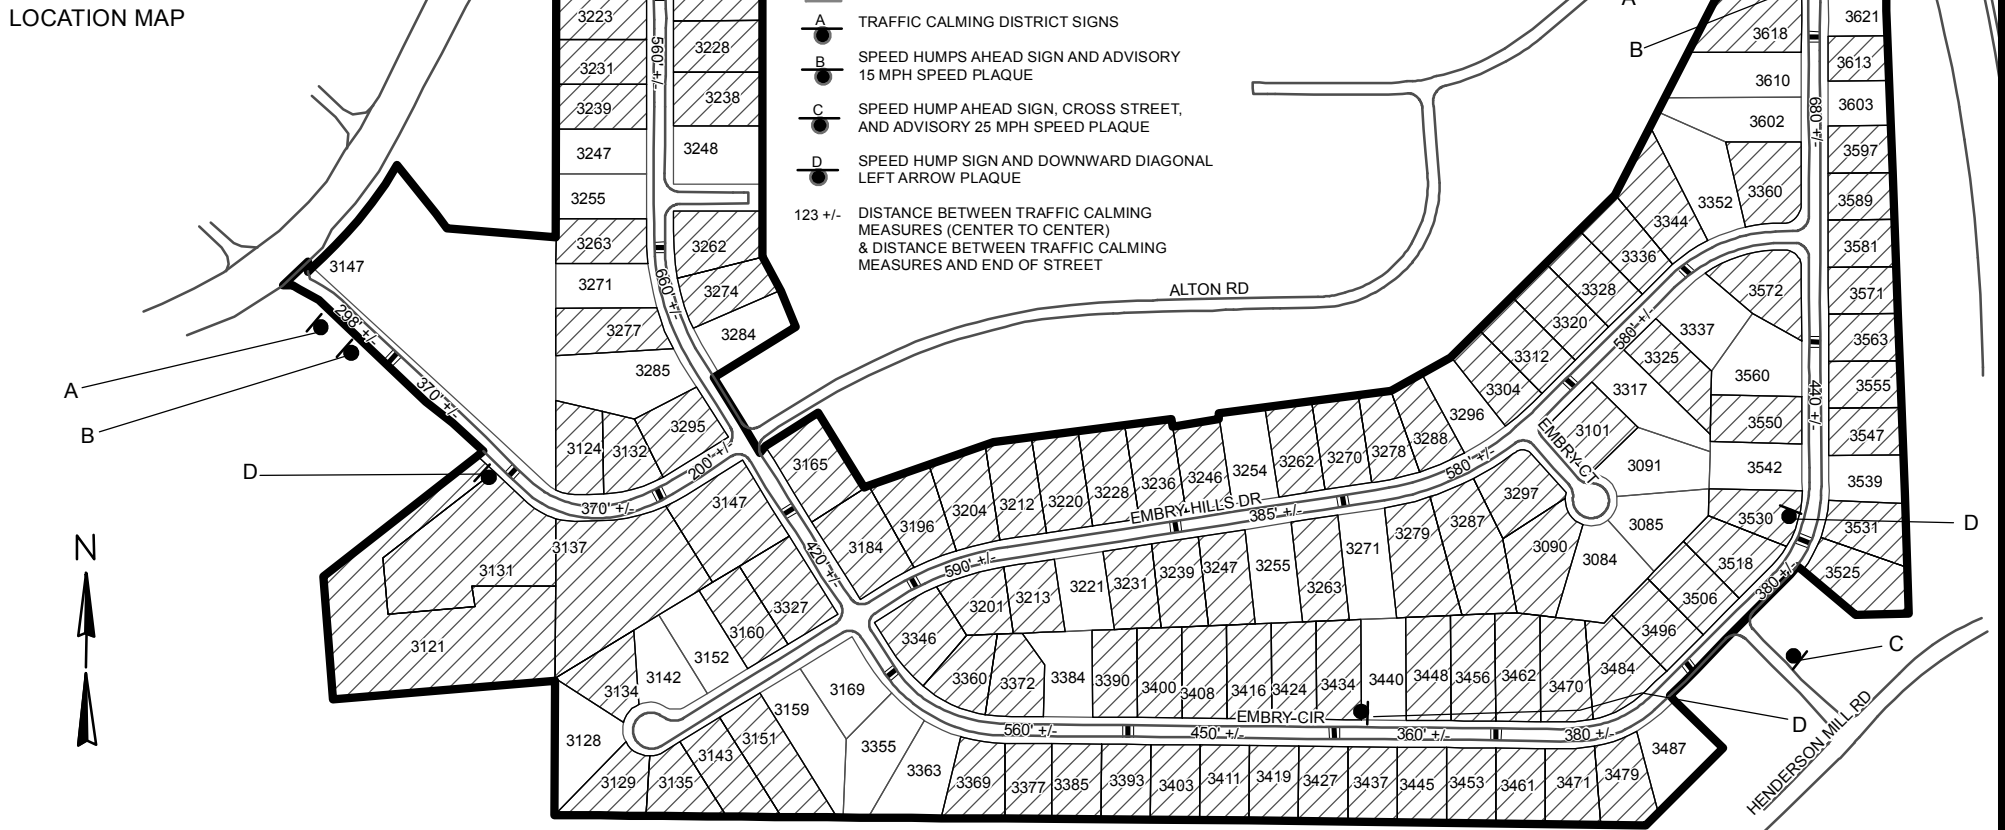

NOTES:

- 1] NUMBER OF PARCELS IN AFFECTED AREA: 142
- 2] STREET(S) IN AFFECTED AREA: EMBRY CIR, EMBRY COURT, EMBRY HILLS DR, CHAMBLEE TUCKER RD, DAVID RD & ALTON RD
- 3] EDGE OF TRAFFIC CALMING MEASURE NOT TO ENCROACH WITHIN 5' OF DRIVEWAY RETURNS

**DEKALB COUNTY
TRANSPORTATION DIVISION
TRAFFIC CALMING SECTION**

DRAWN BY: AE
REVIEWED BY: PGK
REVIEWED BY:
REVIEWED BY:

SCALE: N.T.S.

Date: 7/27/2017

EMBRY CIRCLE, EMBRY HILLS DRIVE & ALTON ROAD
DIST: 18 TH LAND LOT: 283 & 284
COMMISSION DISTRICTS: 1 & 7