


SITE DATA:
EXISTING ZONING
R-75

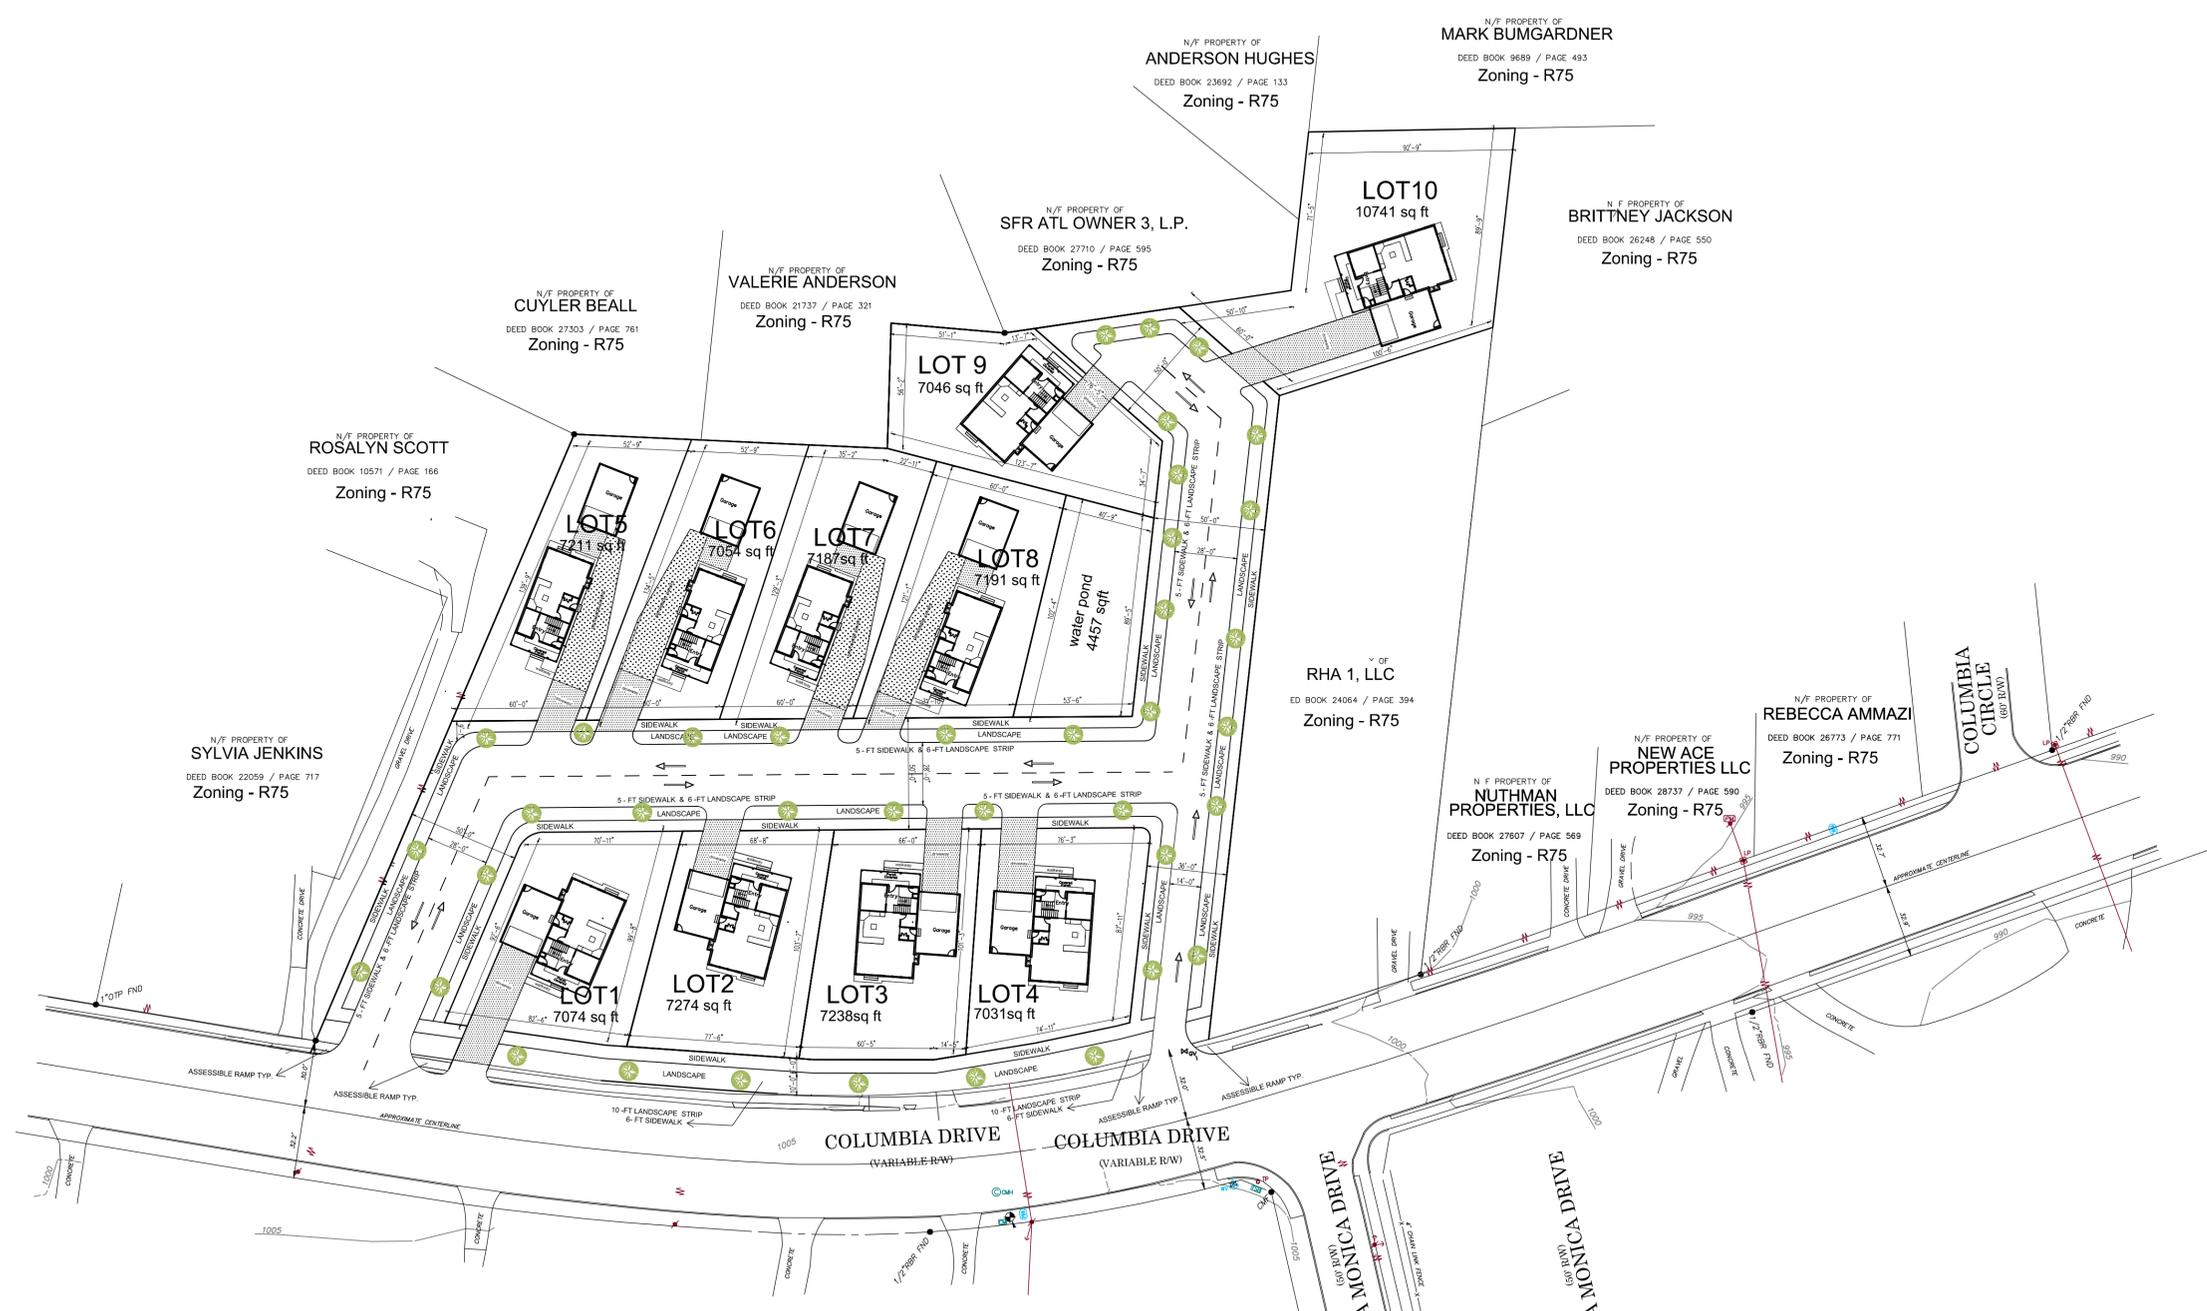

N/F PROPERTY OF
DEED BOOK 21733 / PAGE 441
DEED BOOK 23793 / PAGE 781

TRACT ONE 2.575 Acres 112,172 sq ft	TRACT TWO 0.220 Acres 9,578 sq ft
TOTAL SITE AREA 2.795 Acres 121,750 sq ft	

BOUNDARY & TOPOGRAPHIC SURVEY OF			
1484 Columbia Drive			
CS J B N :	2021.7054	DRAWING'S A/E:	1" = 30'
FIELD W/RK:	CS	INT:	UNINCORPORATED
PR J MGR:	JTN	UNTY:	DEKALB STATE: GA
REVIEWED:	DLH	LAND L T:	186
DWG FILE:	20217054-01.dwg	DISTR I:	15TH
SURVEY DATE:		07-27-2021	
REVISIONS (SEE GENERAL NOTES)			
N	Date	Description	