


EXHIBIT A

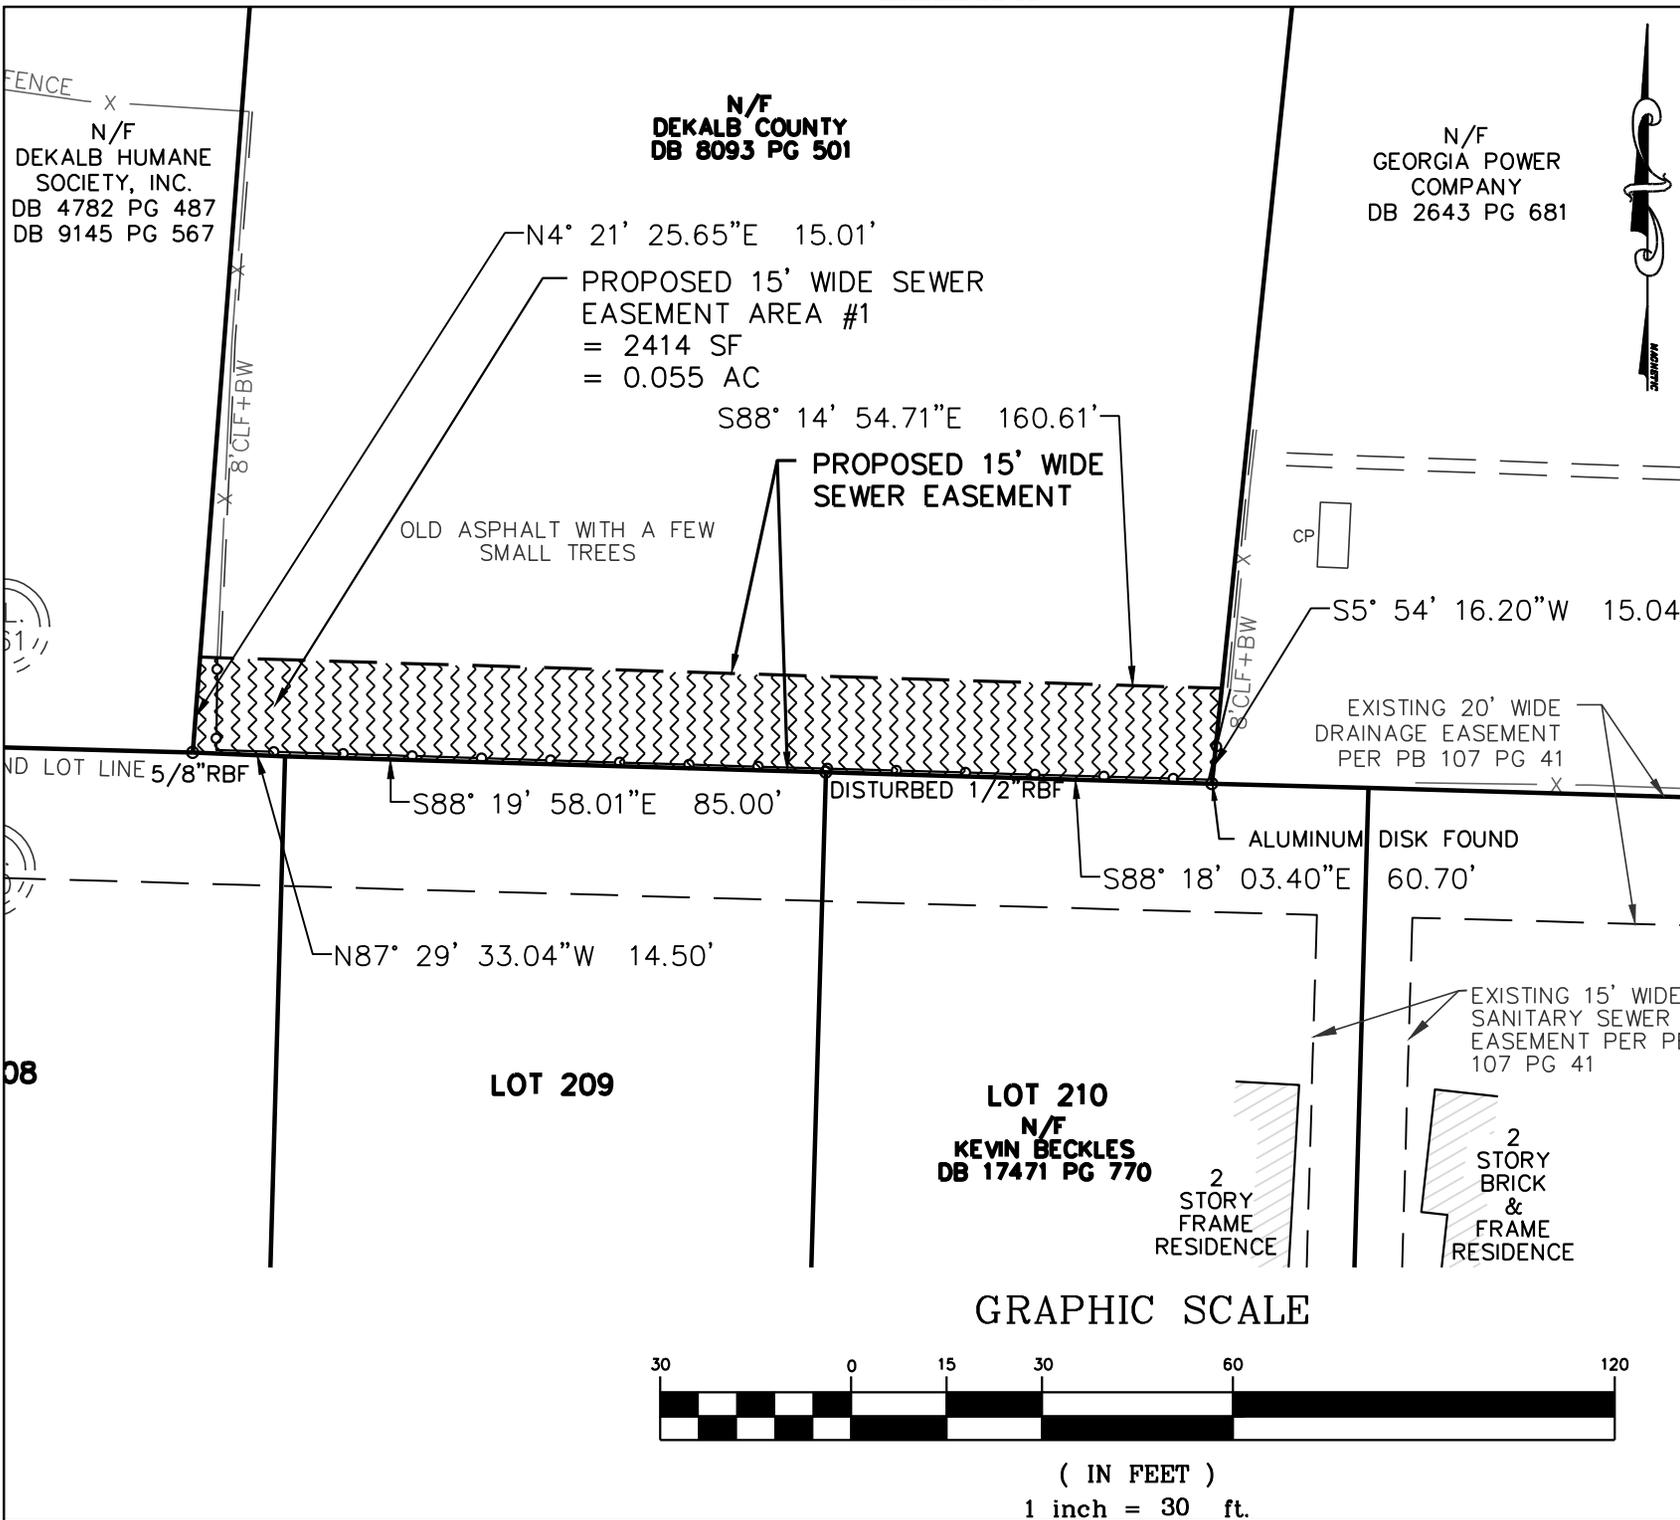

CSK1
DEKALB COUNTY
EASEMENT EXHIBIT

SCALE: 1" = 30'
DATE: 03/20/17
EAI JOB NO. 15-046

PAWS ATLANTA
SEWER CONNECTION

5287 COVINGTON HIGHWAY
DECATUR, GA 30035
LAND LOT 161
15th DISTRICT
DEKALB COUNTY, GEORGIA

TEL: 770.452.7849 FAX: 770.452.0086
 1852 CENTURY PLACE
 SUITE 202
 ATLANTA, GEORGIA 30345
 WWW.EBERLY.NET

LAND PLANNING
 CIVIL ENGINEERING
 LANDSCAPE ARCHITECTURE

GRAPHIC SCALE



(IN FEET)
 1 inch = 30 ft.

