


EXHIBIT A

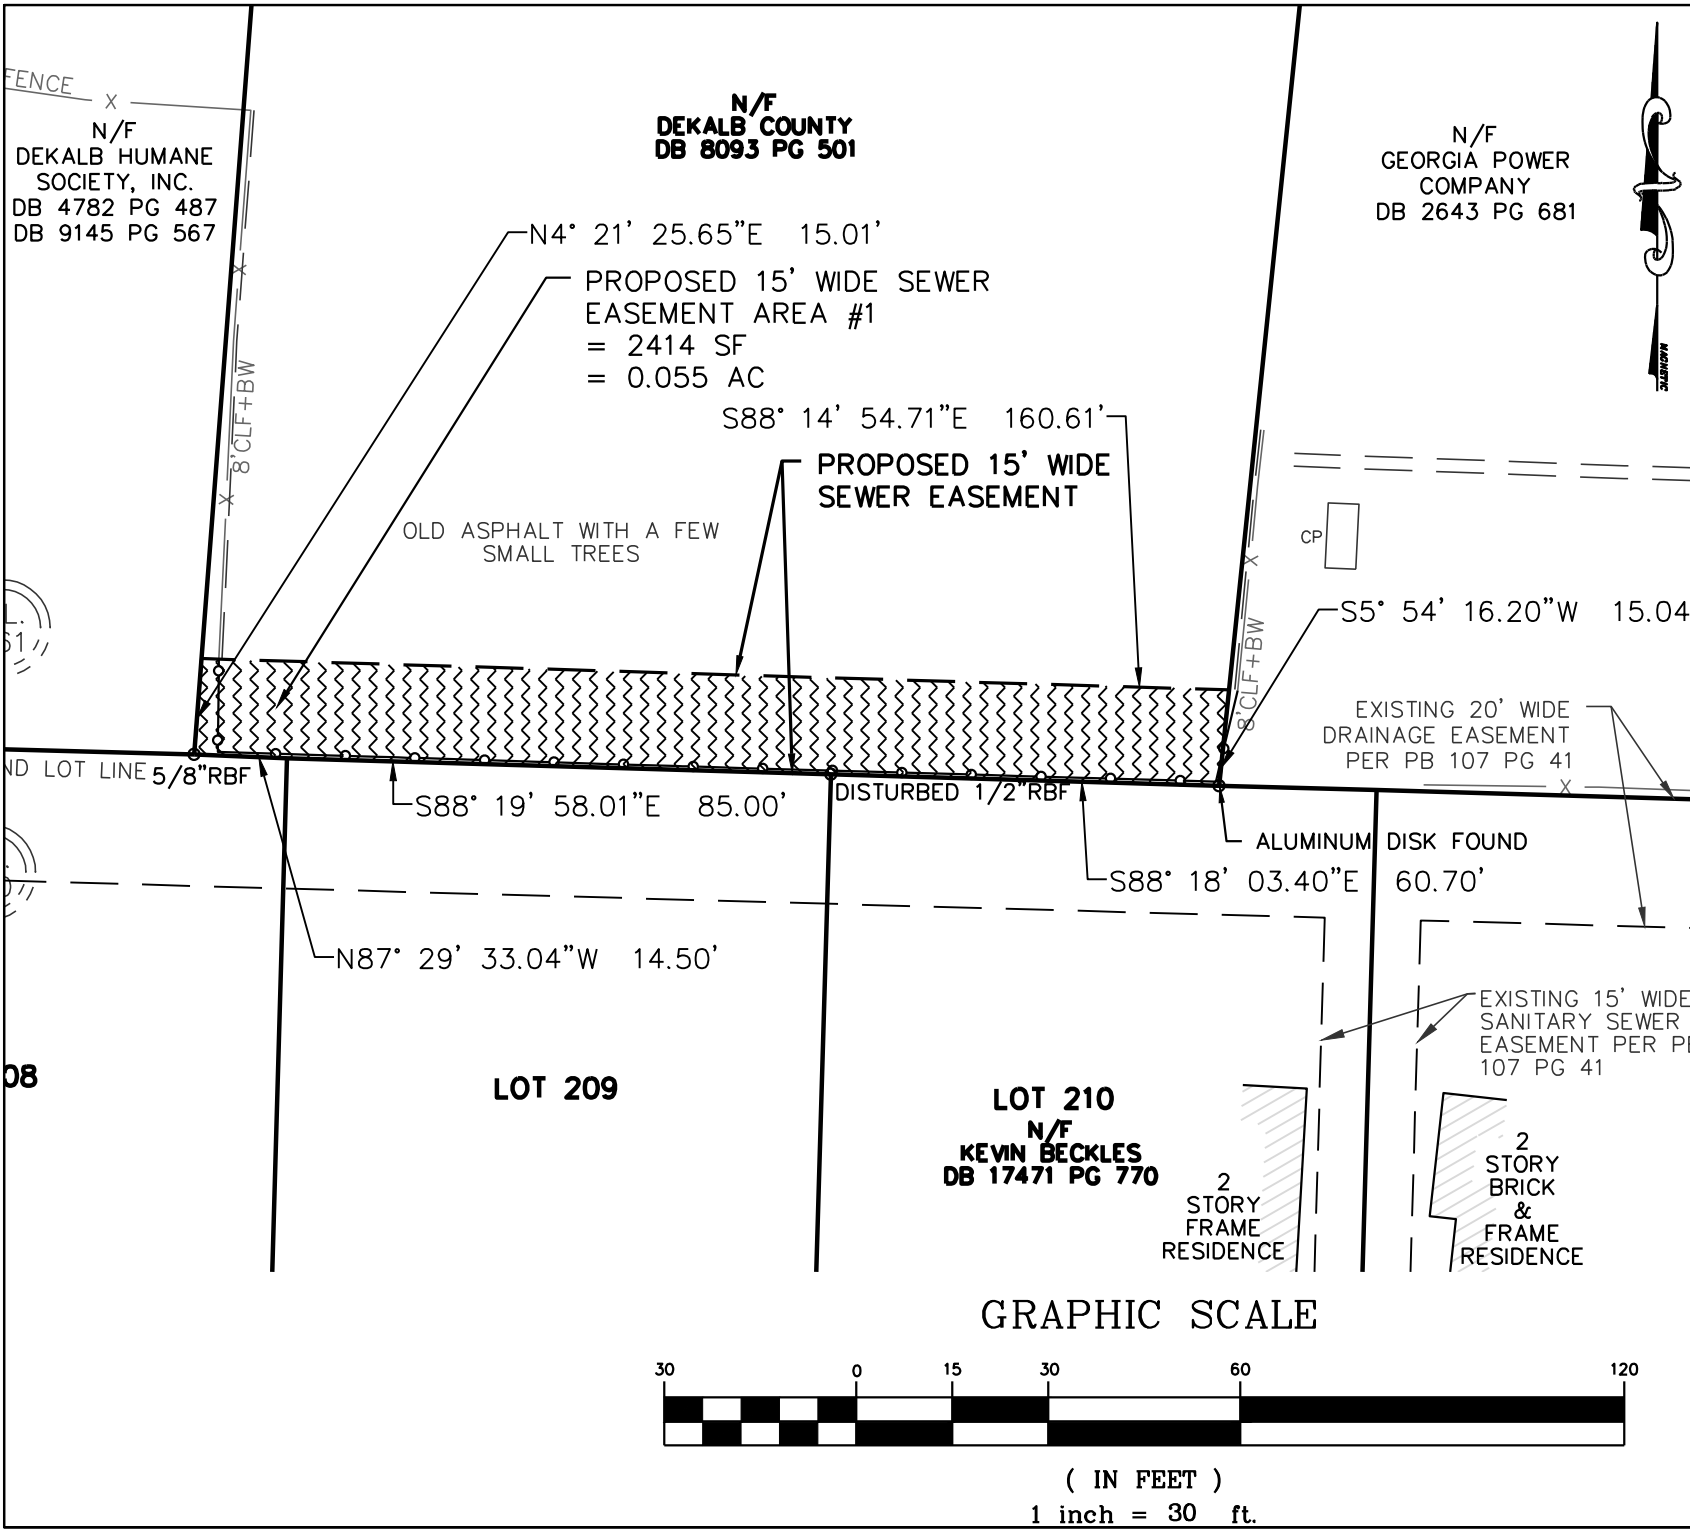

**CSK1**  
**DEKALB COUNTY**  
**EASEMENT EXHIBIT**

**SCALE: 1" = 30'**  
**DATE: 03/20/17**  
**EAI JOB NO. 15-046**

**PAWS ATLANTA**  
**SEWER CONNECTION**

**5287 COVINGTON HIGHWAY**  
**DECATUR, GA 30035**  
**LAND LOT 161**  
**15th DISTRICT**  
**DEKALB COUNTY, GEORGIA**

TEL: 770.452.7849 FAX: 770.452.0086  
 1852 CENTURY PLACE  
 SUITE 202  
 ATLANTA, GEORGIA 30345  
 WWW.EBERLY.NET

LAND PLANNING  
 CIVIL ENGINEERING  
 LANDSCAPE ARCHITECTURE

GRAPHIC SCALE



( IN FEET )  
 1 inch = 30 ft.

