


TRAFFIC CALMING DISTRICT 17-18-00

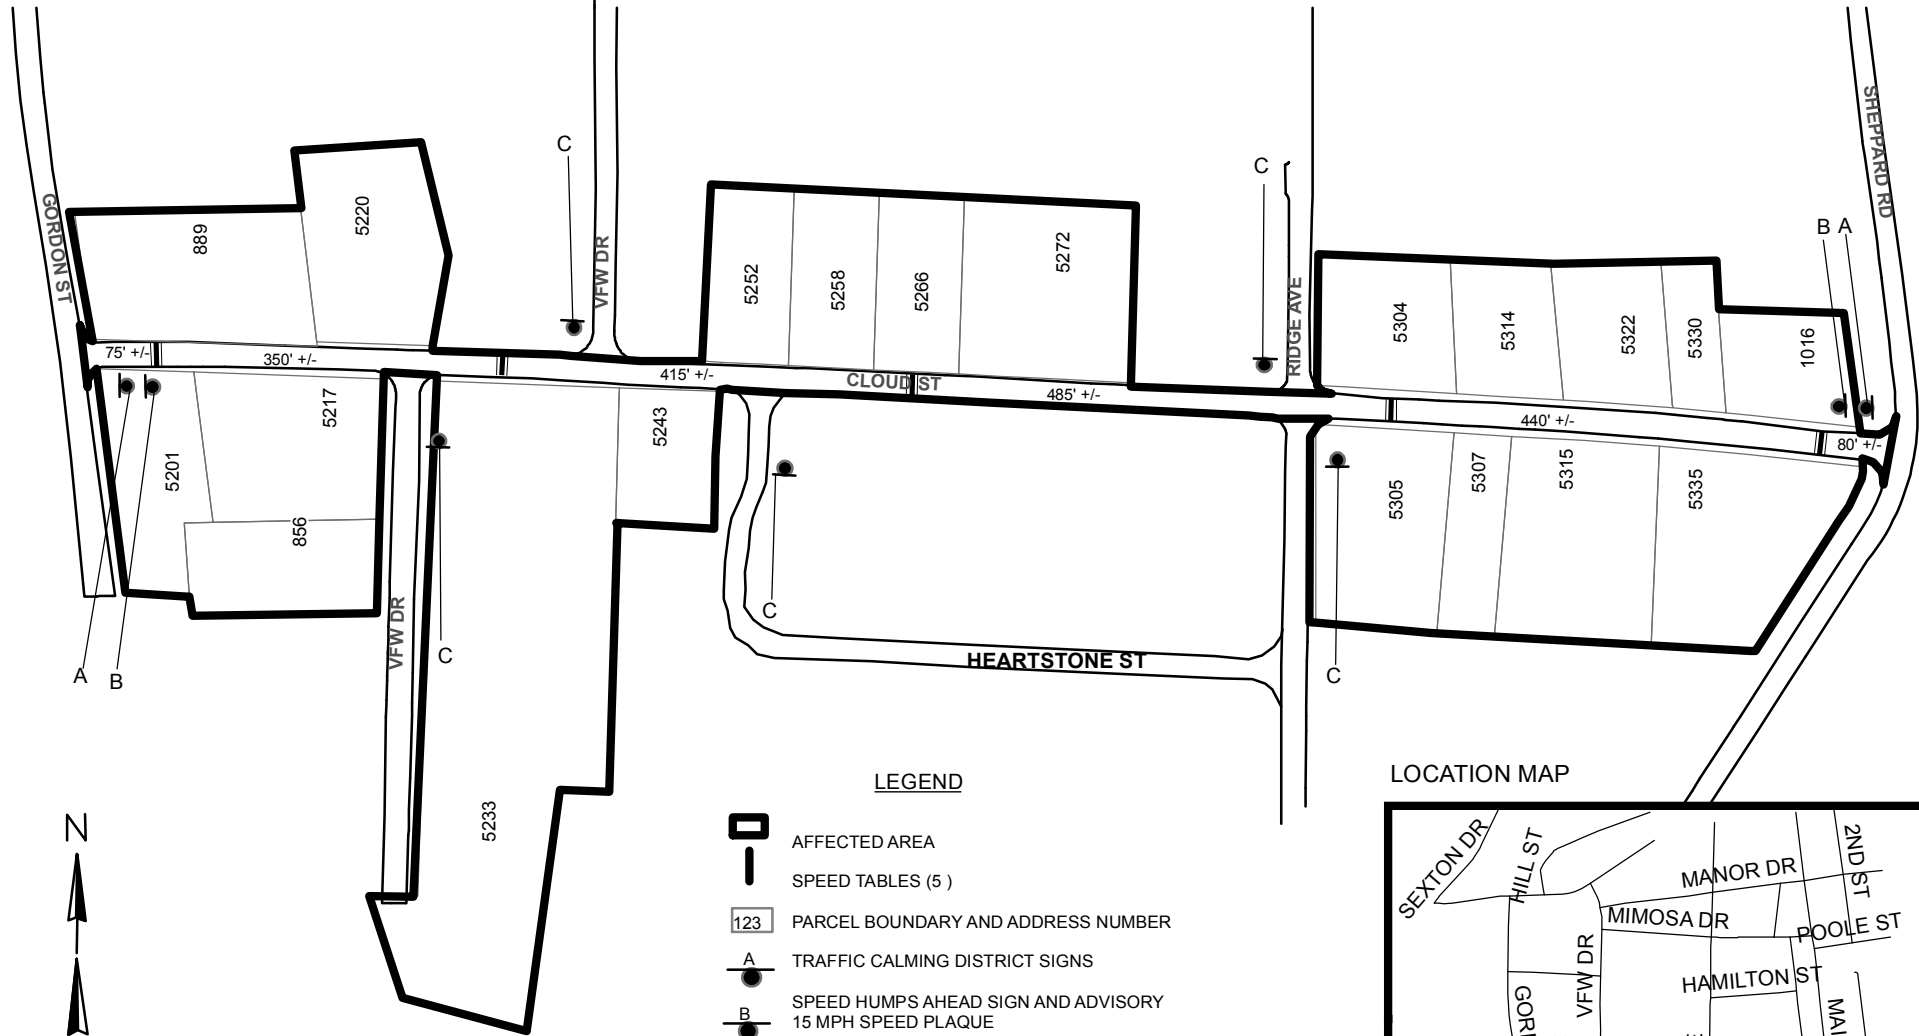


LEGEND

- AFFECTED AREA
- SPEED TABLES (5)
- PARCEL BOUNDARY AND ADDRESS NUMBER
- TRAFFIC CALMING DISTRICT SIGNS
- SPEED HUMPS AHEAD SIGN AND ADVISORY 15 MPH SPEED PLAQUE
- SPEED HUMP AHEAD SIGN, CROSS STREET, AND ADVISORY 15 MPH SPEED PLAQUE
- DISTANCE BETWEEN TRAFFIC CALMING MEASURES (CENTER TO CENTER) & DISTANCE BETWEEN TRAFFIC CALMING MEASURES AND END OF STREET

NOTES:

- 1) NUMBER OF PARCELS IN AFFECTED AREA: 20
- 2) STREET(S) IN AFFECTED AREA: CLOUD ST, GORDON ST, SHEPPARD RD VFW DR & HEARTHSTONE ST
- 3) EDGE OF TRAFFIC CALMING MEASURE NOT TO ENCROACH WITHIN 5' OF DRIVEWAY RETURNS

LOCATION MAP

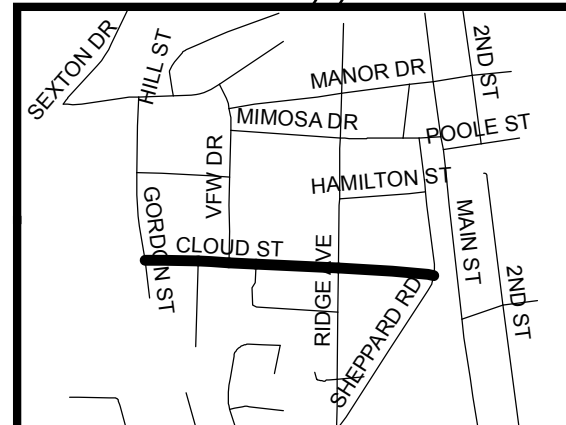

DEKALB COUNTY
TRANSPORTATION DIVISION
TRAFFIC CALMING SECTION

DRAWN BY: AE

REVIEWED BY: PGK

REVIEWED BY:

REVIEWED BY:

SCALE: N.T.S.

Date: 9/26/2017

CLOUD STREET

DIST: 18 TH LAND LOTS: 73, 74, 89 & 90

COMMISSION DISTRICTS: 4 & 7