



TRAFFIC CALMING DISTRICT 24-18-00

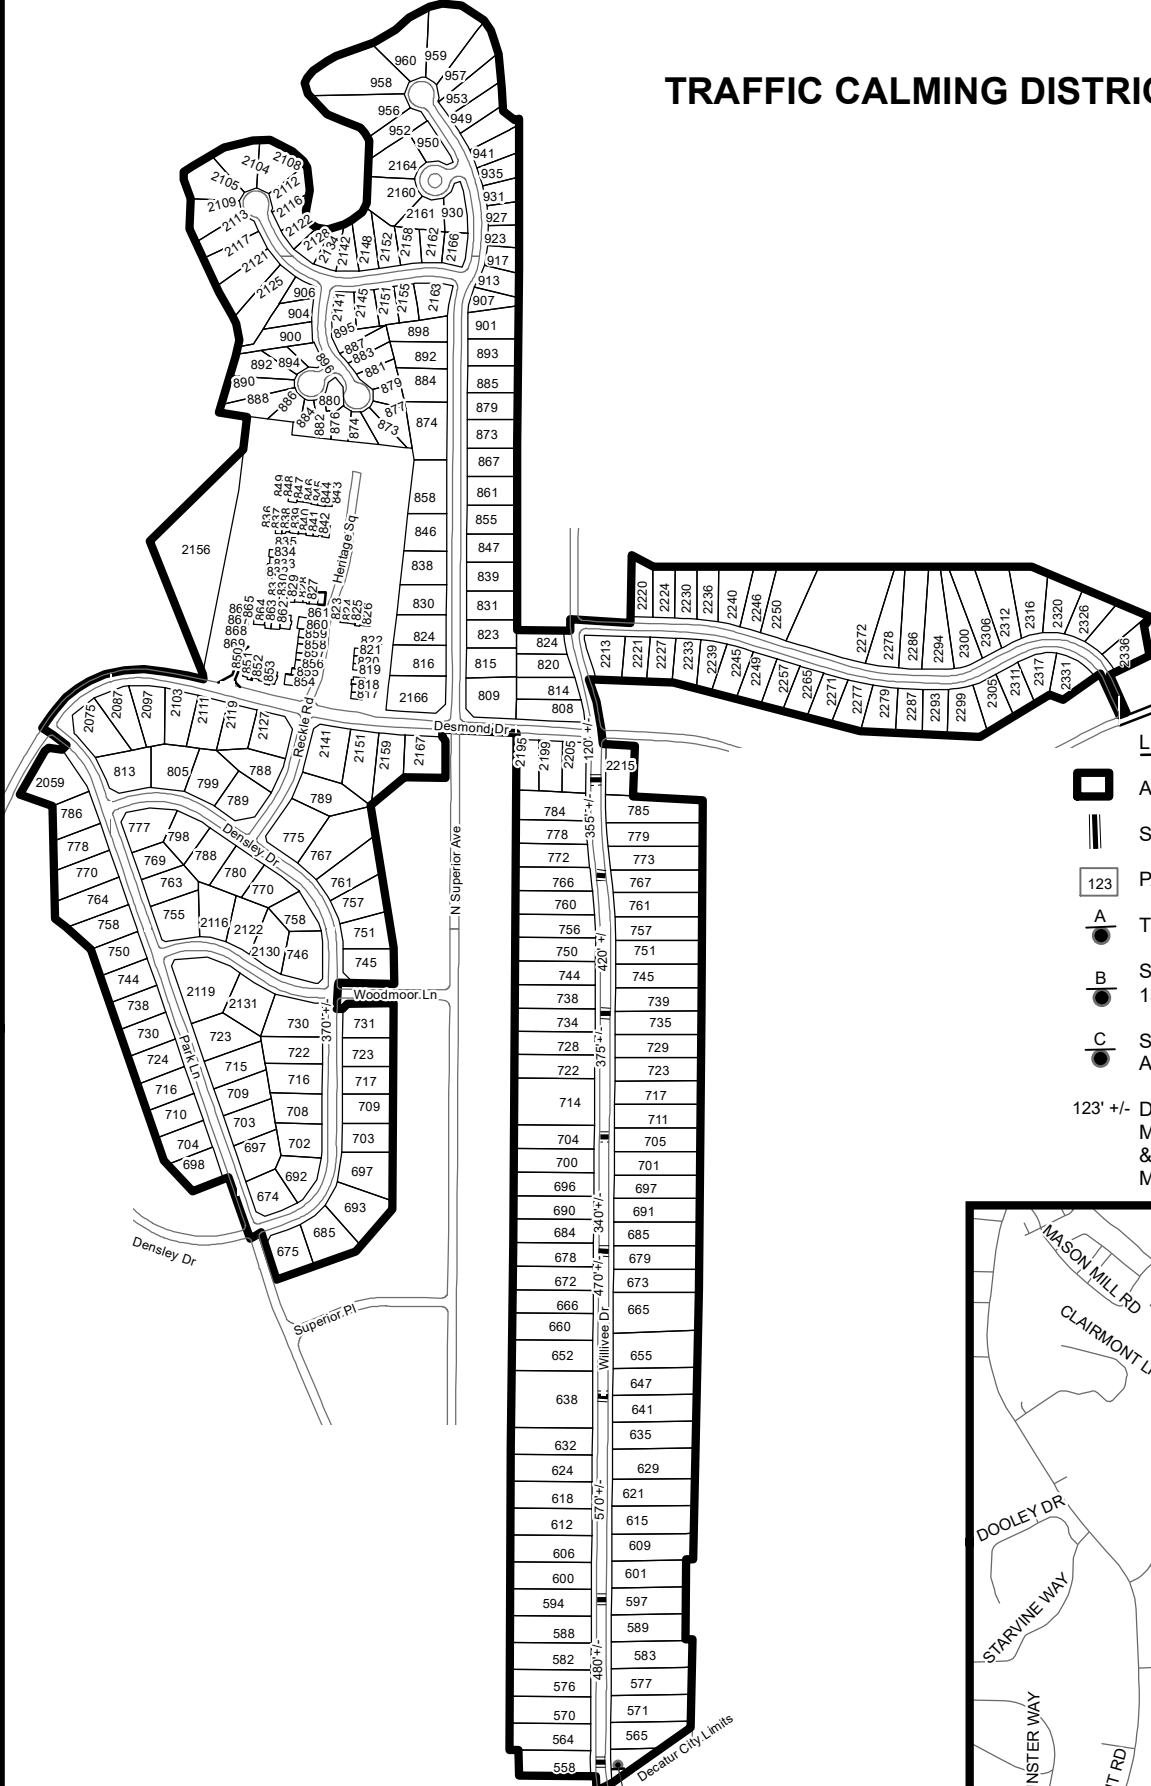

- LEGEND**
- AFFECTED AREA
 - SPEED TABLES (8)
 - PARCEL BOUNDARY AND ADDRESS NUMBER
 - TRAFFIC CALMING DISTRICT SIGNS
 - SPEED HUMPS AHEAD SIGN AND ADVISORY 15 MPH SPEED PLAQUE
 - SPEED HUMP AHEAD SIGN, CROSS STREET, AND ADVISORY 15 MPH SPEED PLAQUE
- 123' +/- DISTANCE BETWEEN TRAFFIC CALMING MEASURES (CENTER TO CENTER) & DISTANCE BETWEEN TRAFFIC CALMING MEASURES AND END OF STREET

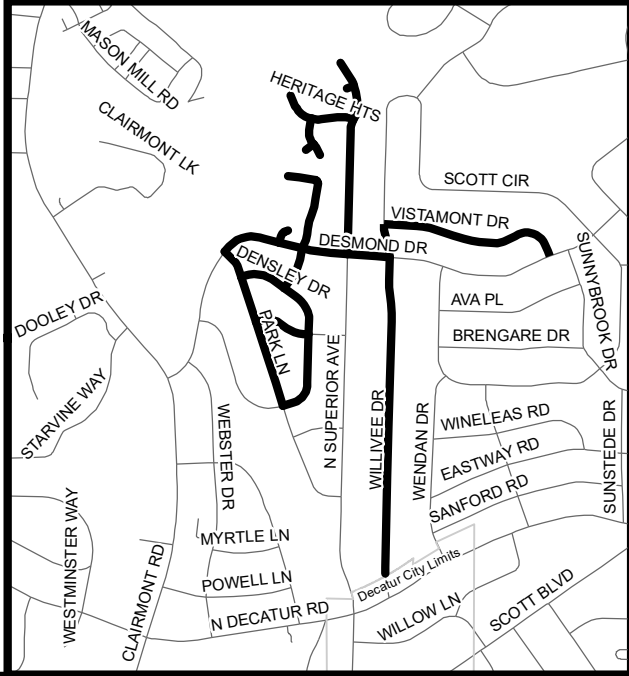

NOTES:
 1) NUMBER OF PARCELS IN AFFECTED AREA: 341
 2) STREET(S) IN AFFECTED AREA: WILLIVEE DR, DESMOND DR, HERITAGE TWO, HERITAGE SQ, HERITAGE HTS, HERITAGE PL, HERITAGE HLS, HERITAGE BLF, RECKLE RD, WOODMOOR LN, PARK LN, DENSLEY DR VISTAMONT DR & N SUPERIOR AVE
 3) EDGE OF TRAFFIC CALMING MEASURE NOT TO ENCR OACH WITHIN 5' OF DRIVEWAY RETURNS

DEKALB COUNTY TRANSPORTATION DIVISION TRAFFIC CALMING SECTION	DRAWN BY: AE	SCALE: N.T.S.	WILLIVEE DR, DESMOND DR, DENSLEY DR VISTAMONT DR & N SUPERIOR AVE DIST: 18 TH LAND LOT: 50, 60, 61 & 103 COMMISSION DISTRICTS: 2 & 6
	REVIEWED BY: AE		
	REVIEWED BY:	DATE: 11/12/2024	
	REVIEWED BY:		