



# TRAFFIC CALMING DISTRICT 18-15-00

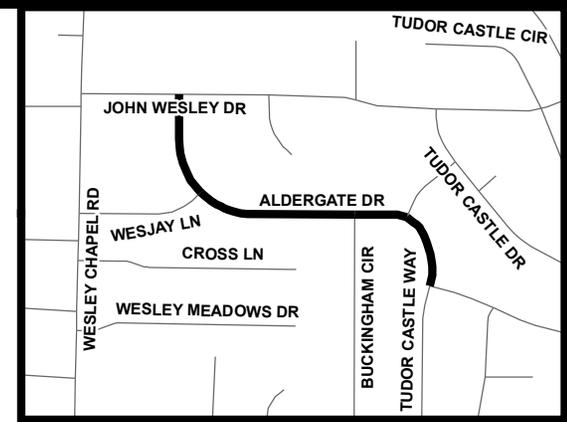

**LOCATION MAP**

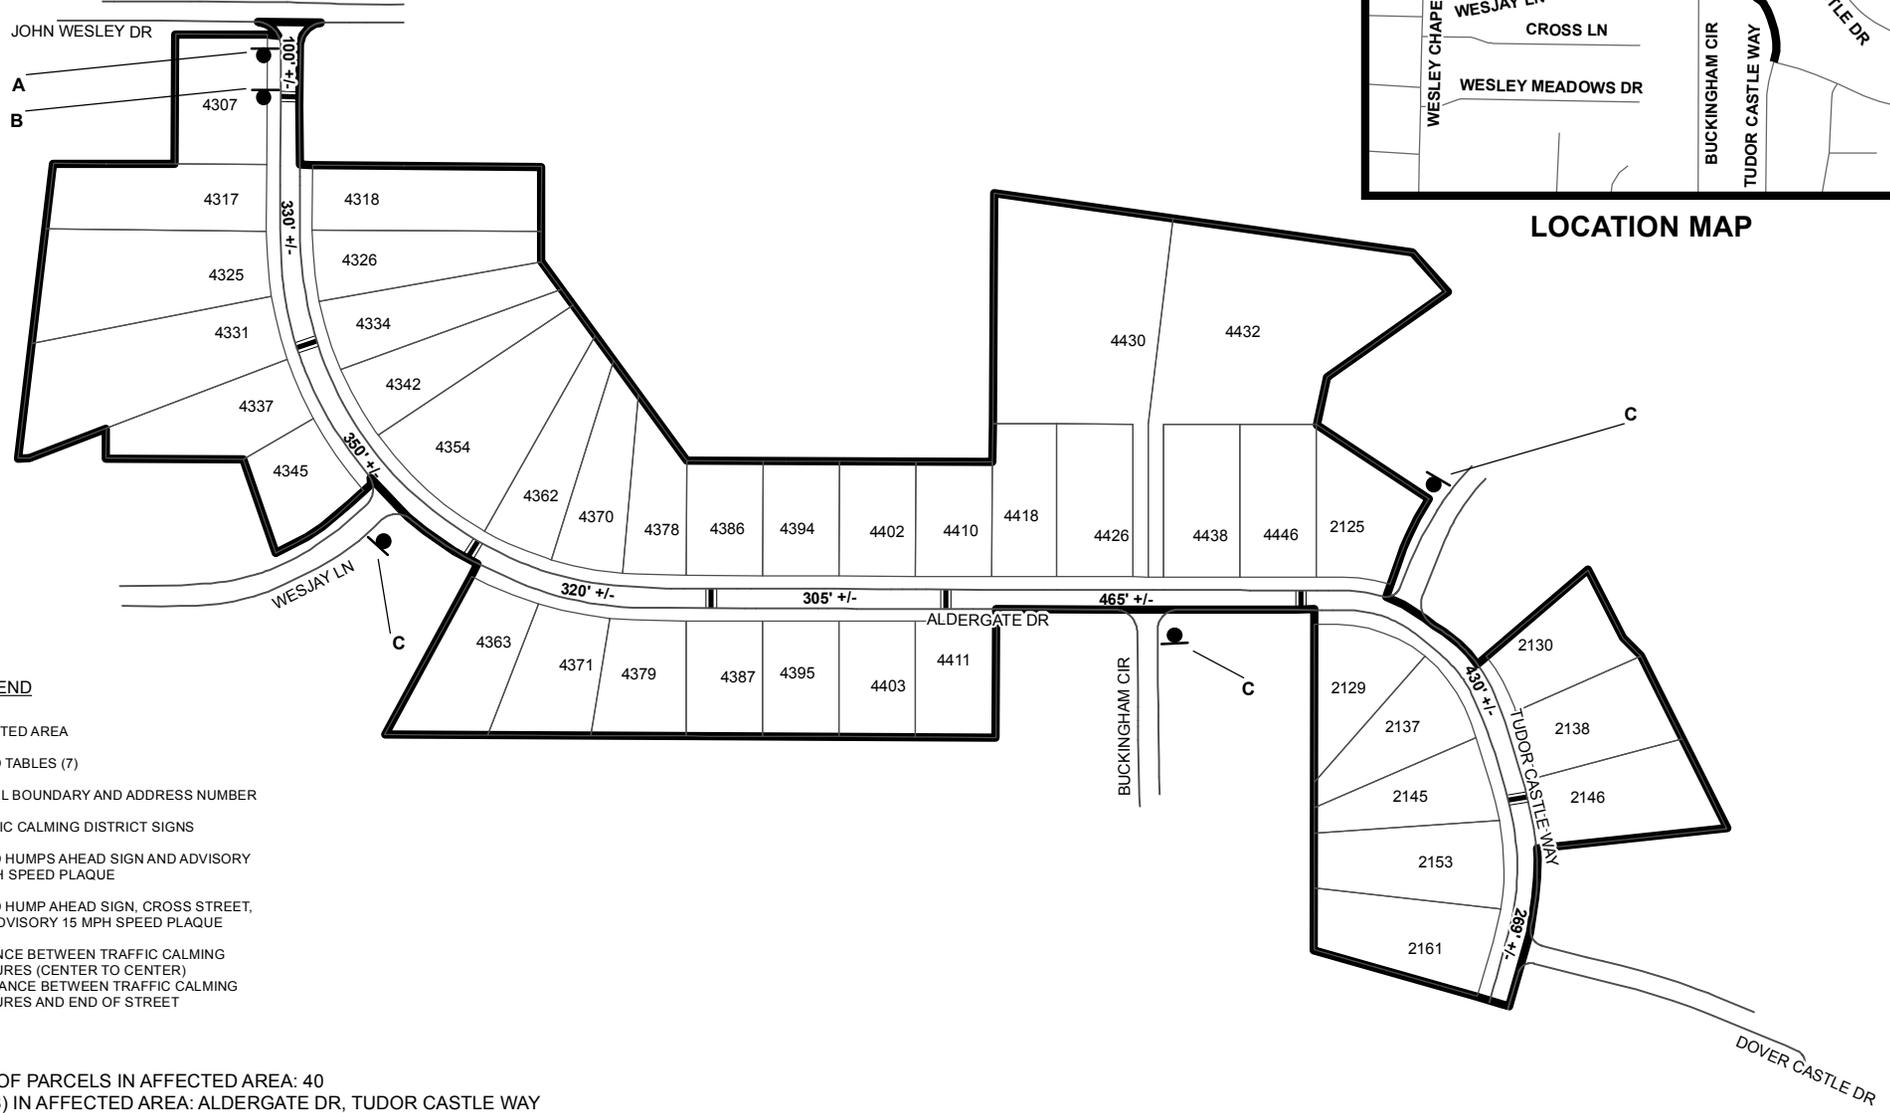

**LEGEND**

-  AFFECTED AREA
-  SPEED TABLES (7)
-  PARCEL BOUNDARY AND ADDRESS NUMBER
-  TRAFFIC CALMING DISTRICT SIGNS
-  SPEED HUMPS AHEAD SIGN AND ADVISORY 15 MPH SPEED PLAQUE
-  SPEED HUMP AHEAD SIGN, CROSS STREET, AND ADVISORY 15 MPH SPEED PLAQUE
-  123 +/- DISTANCE BETWEEN TRAFFIC CALMING MEASURES (CENTER TO CENTER) & DISTANCE BETWEEN TRAFFIC CALMING MEASURES AND END OF STREET

- NOTES:**
- 1) NUMBER OF PARCELS IN AFFECTED AREA: 40
  - 2) STREET(S) IN AFFECTED AREA: ALDERGATE DR, TUDOR CASTLE WAY
  - 3) EDGE OF TRAFFIC CALMING MEASURE NOT TO ENCROACH WITHIN 5' OF DRIVEWAY RETURNS

<p><b>DEKALB COUNTY TRANSPORTATION DIVISION TRAFFIC CALMING SECTION</b></p>	DRAWN BY: CH	<p>SCALE: N.T.S.</p>	<p>ALDERGATE DR &amp; TUDOR CASTLE WAY DIST: 15 TH LAND LOT: 159 COMMISSION DISTRICTS: 5 &amp; 7</p>
	REVIEWED BY: CH		
	REVIEWED BY: AE	<p>Date: 6/12/2018</p>	
	REVIEWED BY: PGK		