


TRAFFIC CALMING DISTRICT 22-16-00

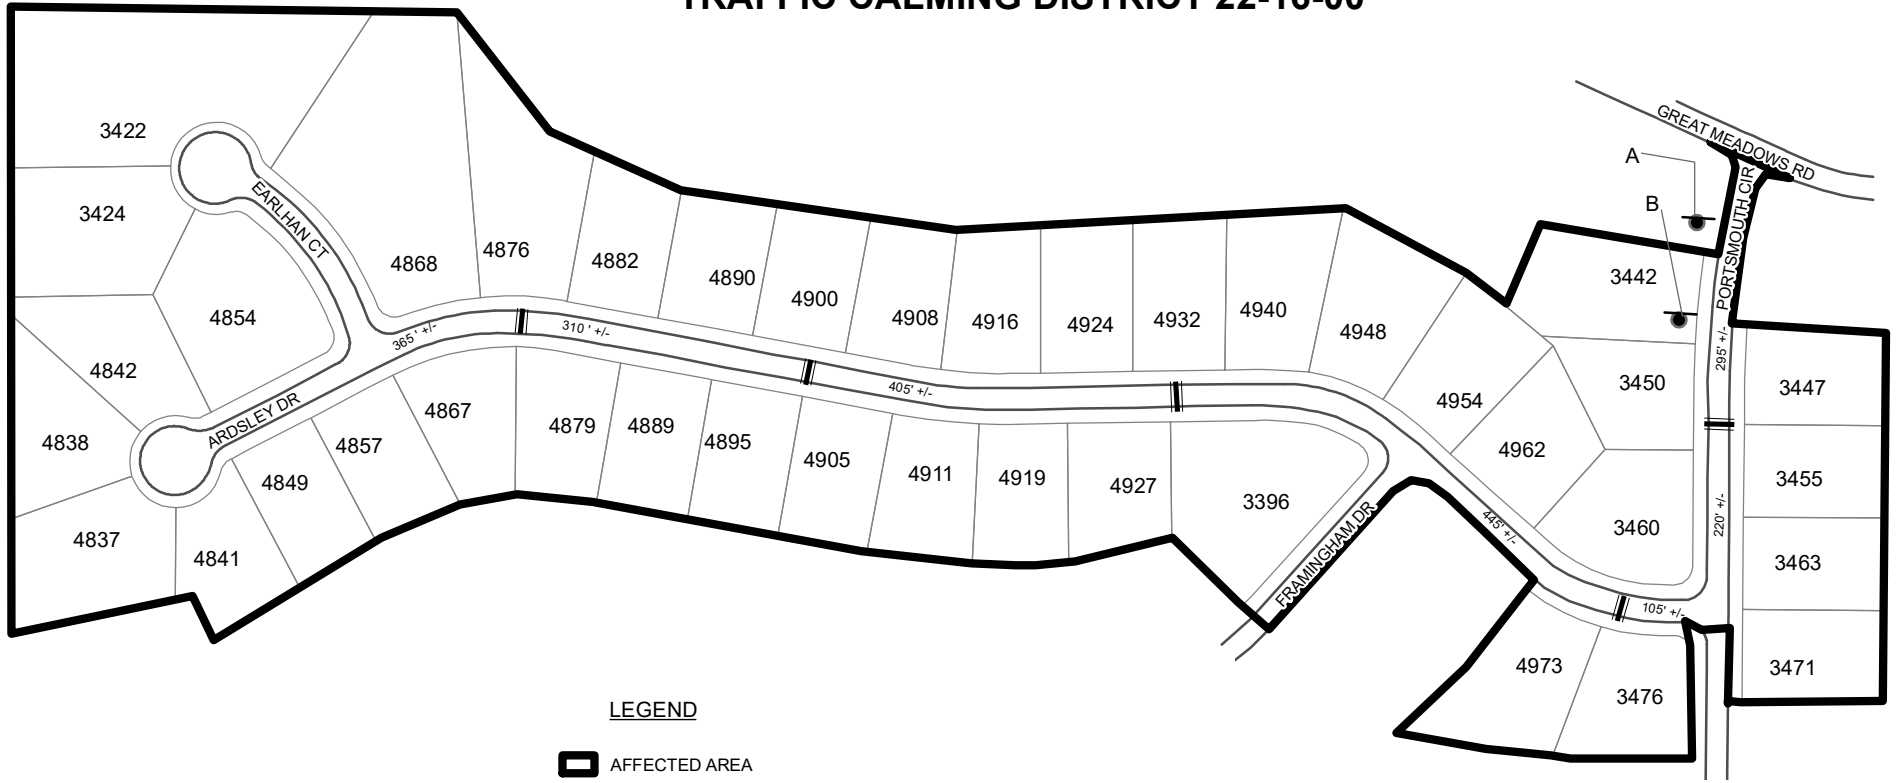


LEGEND

- AFFECTED AREA
- SPEED TABLES (5)
- PARCEL BOUNDARY AND ADDRESS NUMBER
- A TRAFFIC CALMING DISTRICT SIGNS
- B SPEED HUMPS AHEAD SIGN AND ADVISORY 15 MPH SPEED PLAQUE
- C SPEED HUMP AHEAD SIGN, CROSS STREET, AND ADVISORY 15 MPH SPEED PLAQUE
- 123 +/- DISTANCE BETWEEN TRAFFIC CALMING MEASURES (CENTER TO CENTER) & DISTANCE BETWEEN TRAFFIC CALMING MEASURES AND END OF STREET

NOTES:

- 1) NUMBER OF PARCELS IN AFFECTED AREA: 40
- 2) STREET(S) IN AFFECTED AREA: PORTSMOUTH CIR, ARDSLEY DR, EARLHAN CT & FRAMINGHAM DR
- 3) EDGE OF TRAFFIC CALMING MEASURE NOT TO ENCROACH WITHIN 5' OF DRIVEWAY RETURNS

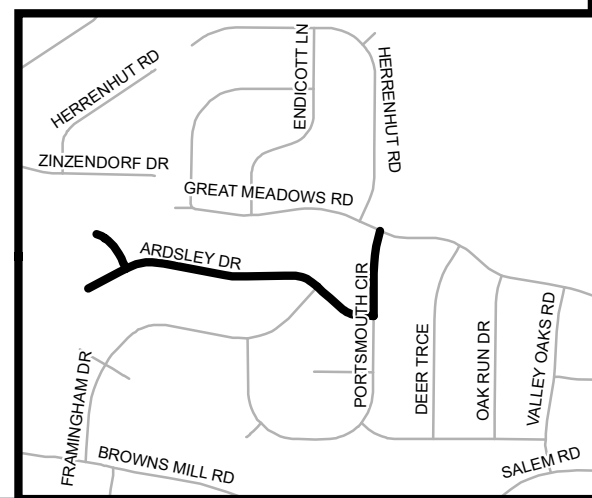

DEKALB COUNTY
TRANSPORTATION DIVISION
TRAFFIC CALMING SECTION

| |
|-----------------|
| DRAWN BY: AE |
| REVIEWED BY: AE |
| REVIEWED BY: |
| REVIEWED BY: |

| |
|-----------------|
| SCALE: N.T.S. |
| Date: 6/14/2022 |

PORTSMOUTH CIRCLE & ARDSLEY DRIVE
DIST: 16TH LAND LOT: 12
COMMISSION DISTRICTS: 5 & 7