



# TRAFFIC CALMING DISTRICT 23-18-02

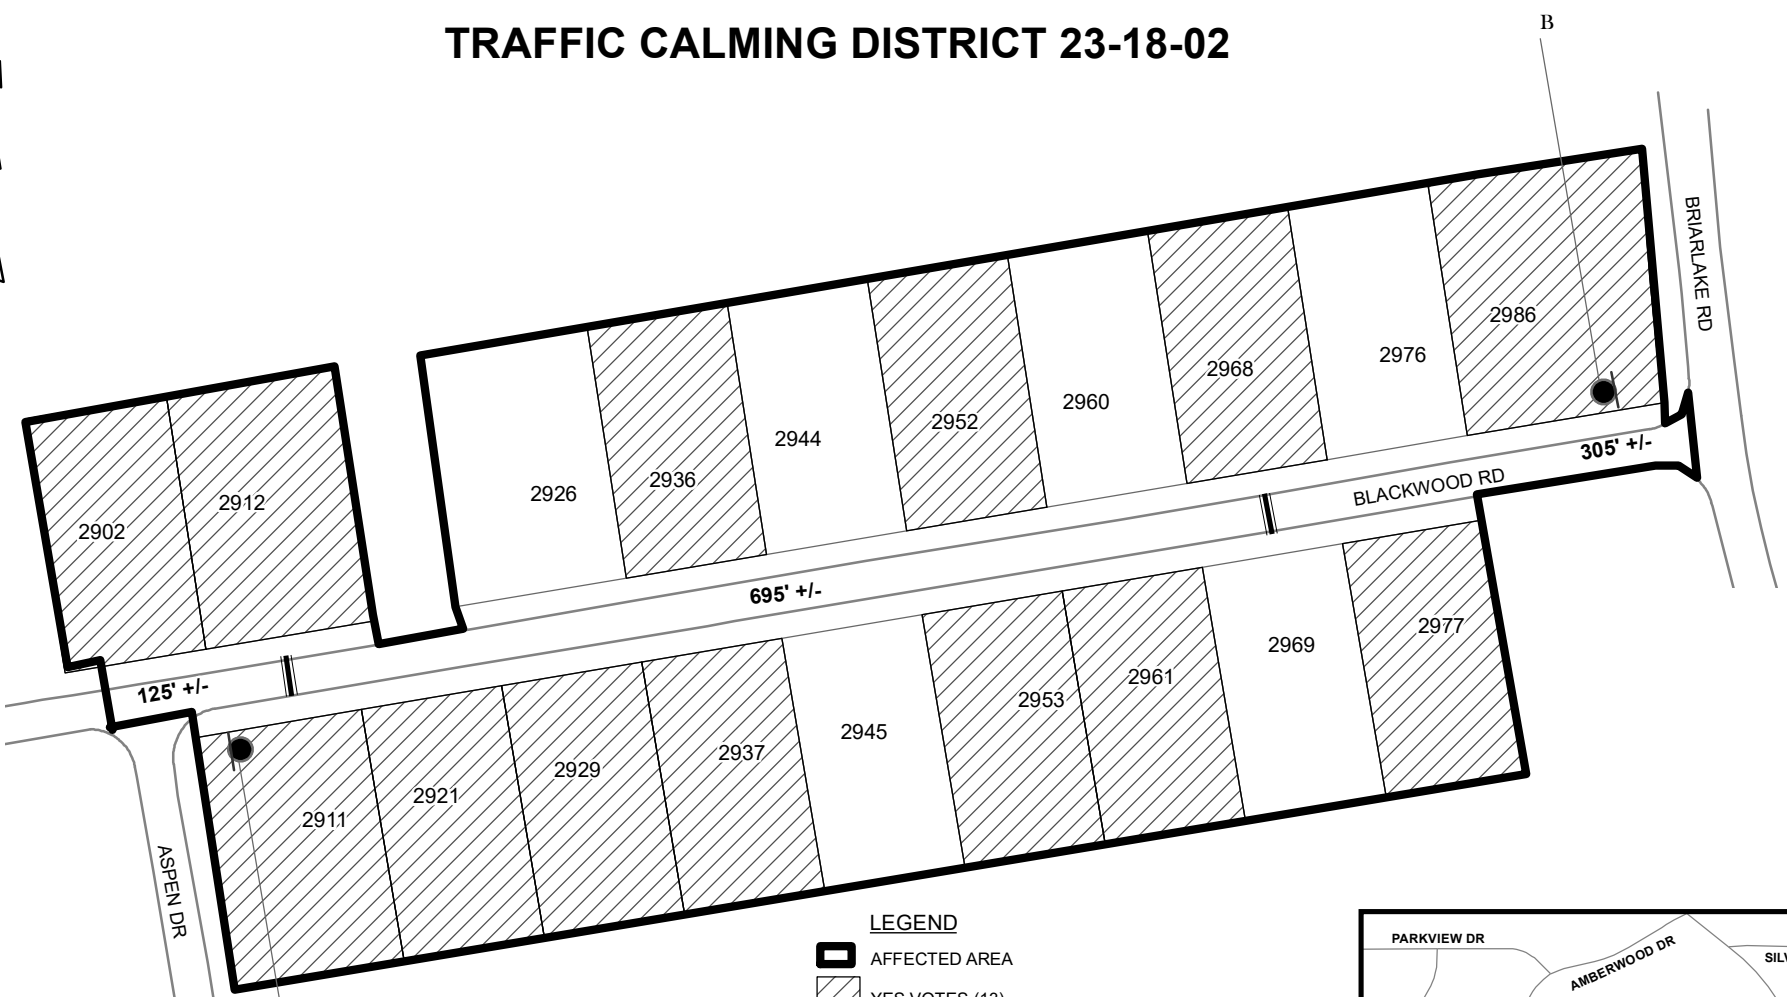

- LEGEND**
- AFFECTED AREA
  - YES VOTES (13)
  - SPEED TABLES (2)
  - PARCEL BOUNDARY AND ADDRESS NUMBER
  - TRAFFIC CALMING DISTRICT SIGNS
  - SPEED HUMPS AHEAD SIGN AND ADVISORY 15 MPH SPEED PLAQUE
  - SPEED HUMP AHEAD SIGN, CROSS STREET, AND ADVISORY 15 MPH SPEED PLAQUE
  - 123 +/- DISTANCE BETWEEN TRAFFIC CALMING MEASURES (CENTER TO CENTER) & DISTANCE BETWEEN TRAFFIC CALMING MEASURES AND END OF STREET

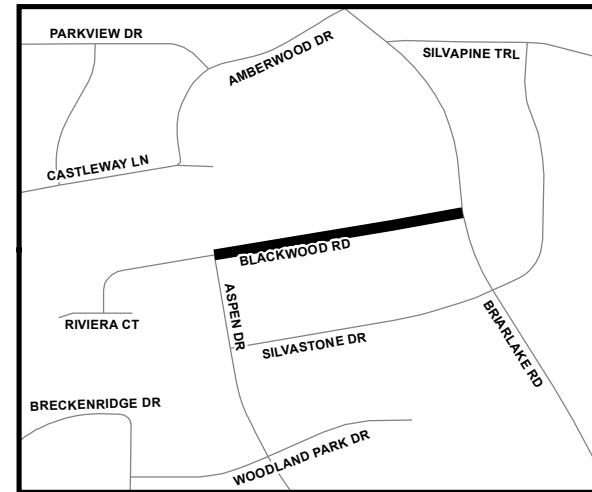

- NOTES:**
- 1] NUMBER OF PARCELS IN AFFECTED AREA: 19
  - 2] STREET(S) IN AFFECTED AREA: BLACKWOOD RD
  - 3] EDGE OF TRAFFIC CALMING MEASURE NOT TO ENCROACH WITHIN 5' OF DRIVEWAY RETURNS

DEKALB COUNTY TRANSPORTATION DIVISION TRAFFIC CALMING SECTION	DRAWN BY: AE	SCALE: N.T.S.	BLACKWOOD ROAD  DIST: 18 TH LAND LOT(S): 192  COMMISSION DISTRICTS: 2, 4 & 7
	REVIEWED BY: AE		
	REVIEWED BY:	Date: 3/28/2023	
	REVIEWED BY:		