



TRAFFIC CALMING DISTRICT 22-18-00

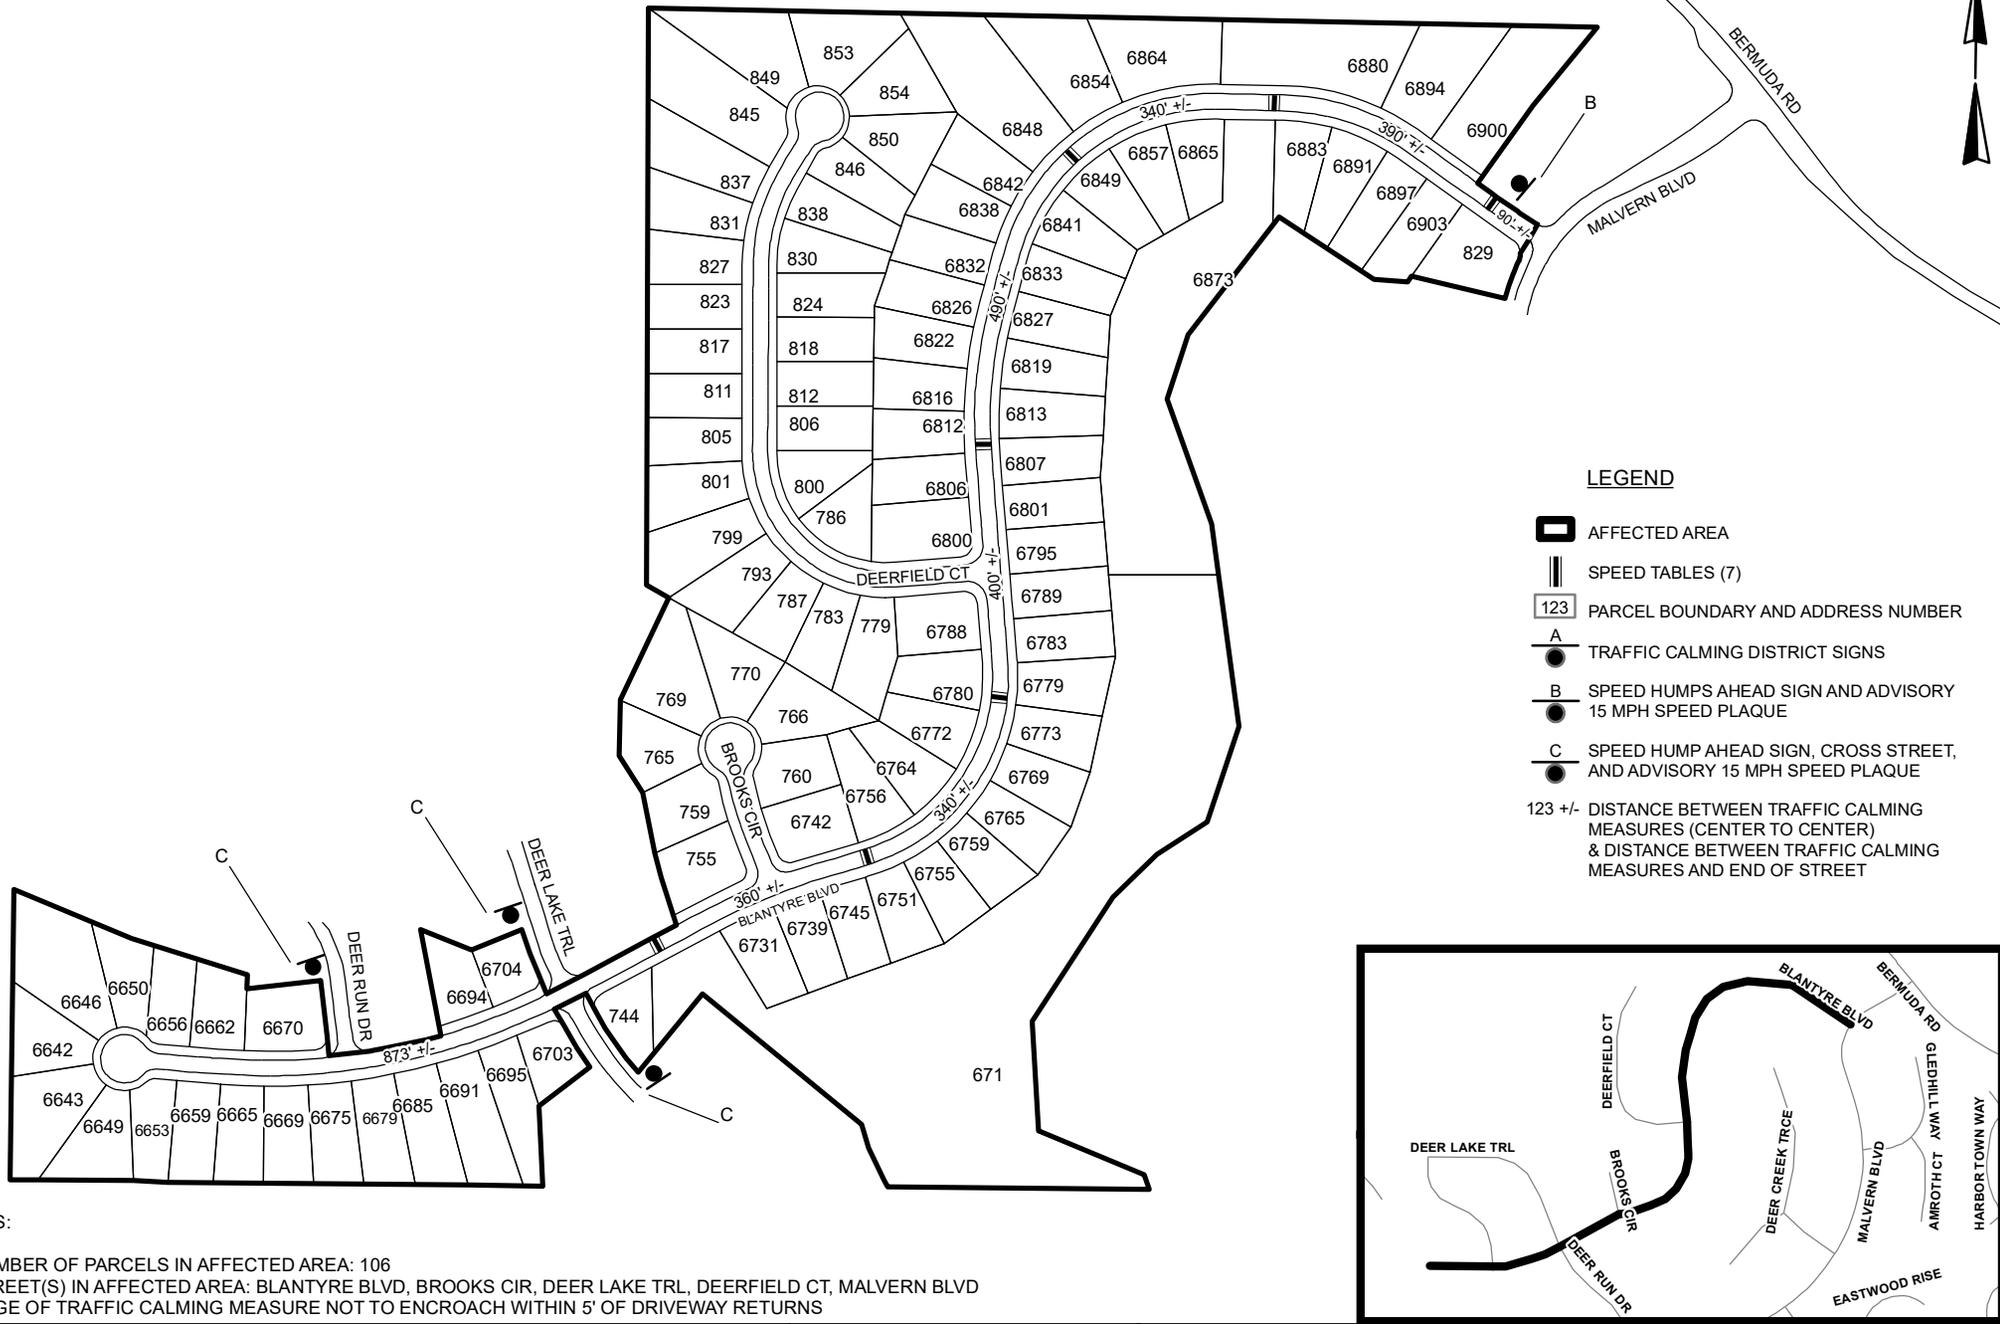

- LEGEND**
- AFFECTED AREA
 - SPEED TABLES (7)
 - PARCEL BOUNDARY AND ADDRESS NUMBER
 - TRAFFIC CALMING DISTRICT SIGNS
 - SPEED HUMPS AHEAD SIGN AND ADVISORY 15 MPH SPEED PLAQUE
 - SPEED HUMP AHEAD SIGN, CROSS STREET, AND ADVISORY 15 MPH SPEED PLAQUE
 - 123 +/- DISTANCE BETWEEN TRAFFIC CALMING MEASURES (CENTER TO CENTER) & DISTANCE BETWEEN TRAFFIC CALMING MEASURES AND END OF STREET

- NOTES:**
- 1] NUMBER OF PARCELS IN AFFECTED AREA: 106
 - 2] STREET(S) IN AFFECTED AREA: BLANTYRE BLVD, BROOKS CIR, DEER LAKE TRL, DEERFIELD CT, MALVERN BLVD
 - 3] EDGE OF TRAFFIC CALMING MEASURE NOT TO ENCROACH WITHIN 5' OF DRIVEWAY RETURNS

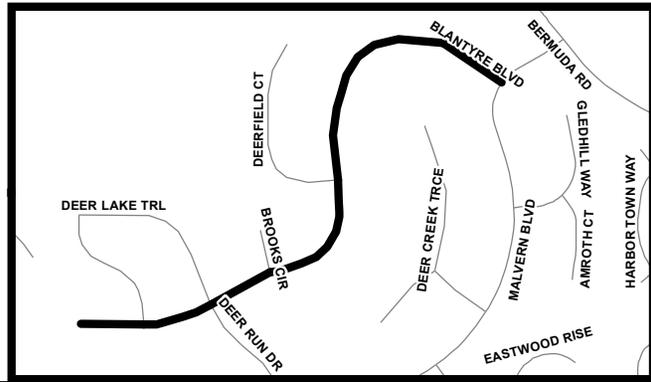

DEKALB COUNTY TRANSPORTATION DIVISION TRAFFIC CALMING SECTION	DRAWN BY: CH	SCALE: N.T.S. Date: 8/23/2022	BLANTYRE BLVD
	REVIEWED BY: CH		DIST: 18 TH LAND LOT: 80
	REVIEWED BY:	COMMISSION DISTRICTS: 4 & 7	
	REVIEWED BY:		