



TRAFFIC CALMING DISTRICT 24-15-00

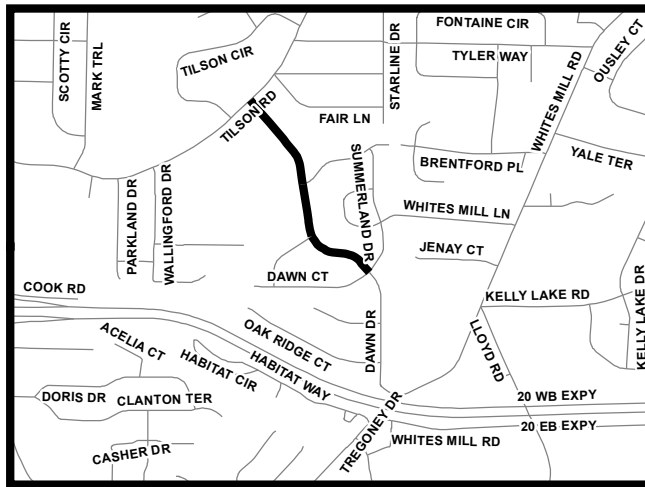

LEGEND

- AFFECTED AREA
- SPEED TABLES (6)
- PARCEL BOUNDARY AND ADDRESS NUMBER
- TRAFFIC CALMING DISTRICT SIGNS
- SPEED HUMPS AHEAD SIGN AND ADVISORY 15 MPH SPEED PLAQUE
- SPEED HUMP AHEAD SIGN, CROSS STREET, AND ADVISORY 15 MPH SPEED PLAQUE
- 123 +/- DISTANCE BETWEEN TRAFFIC CALMING MEASURES (CENTER TO CENTER) & DISTANCE BETWEEN TRAFFIC CALMING MEASURES AND END OF STREET

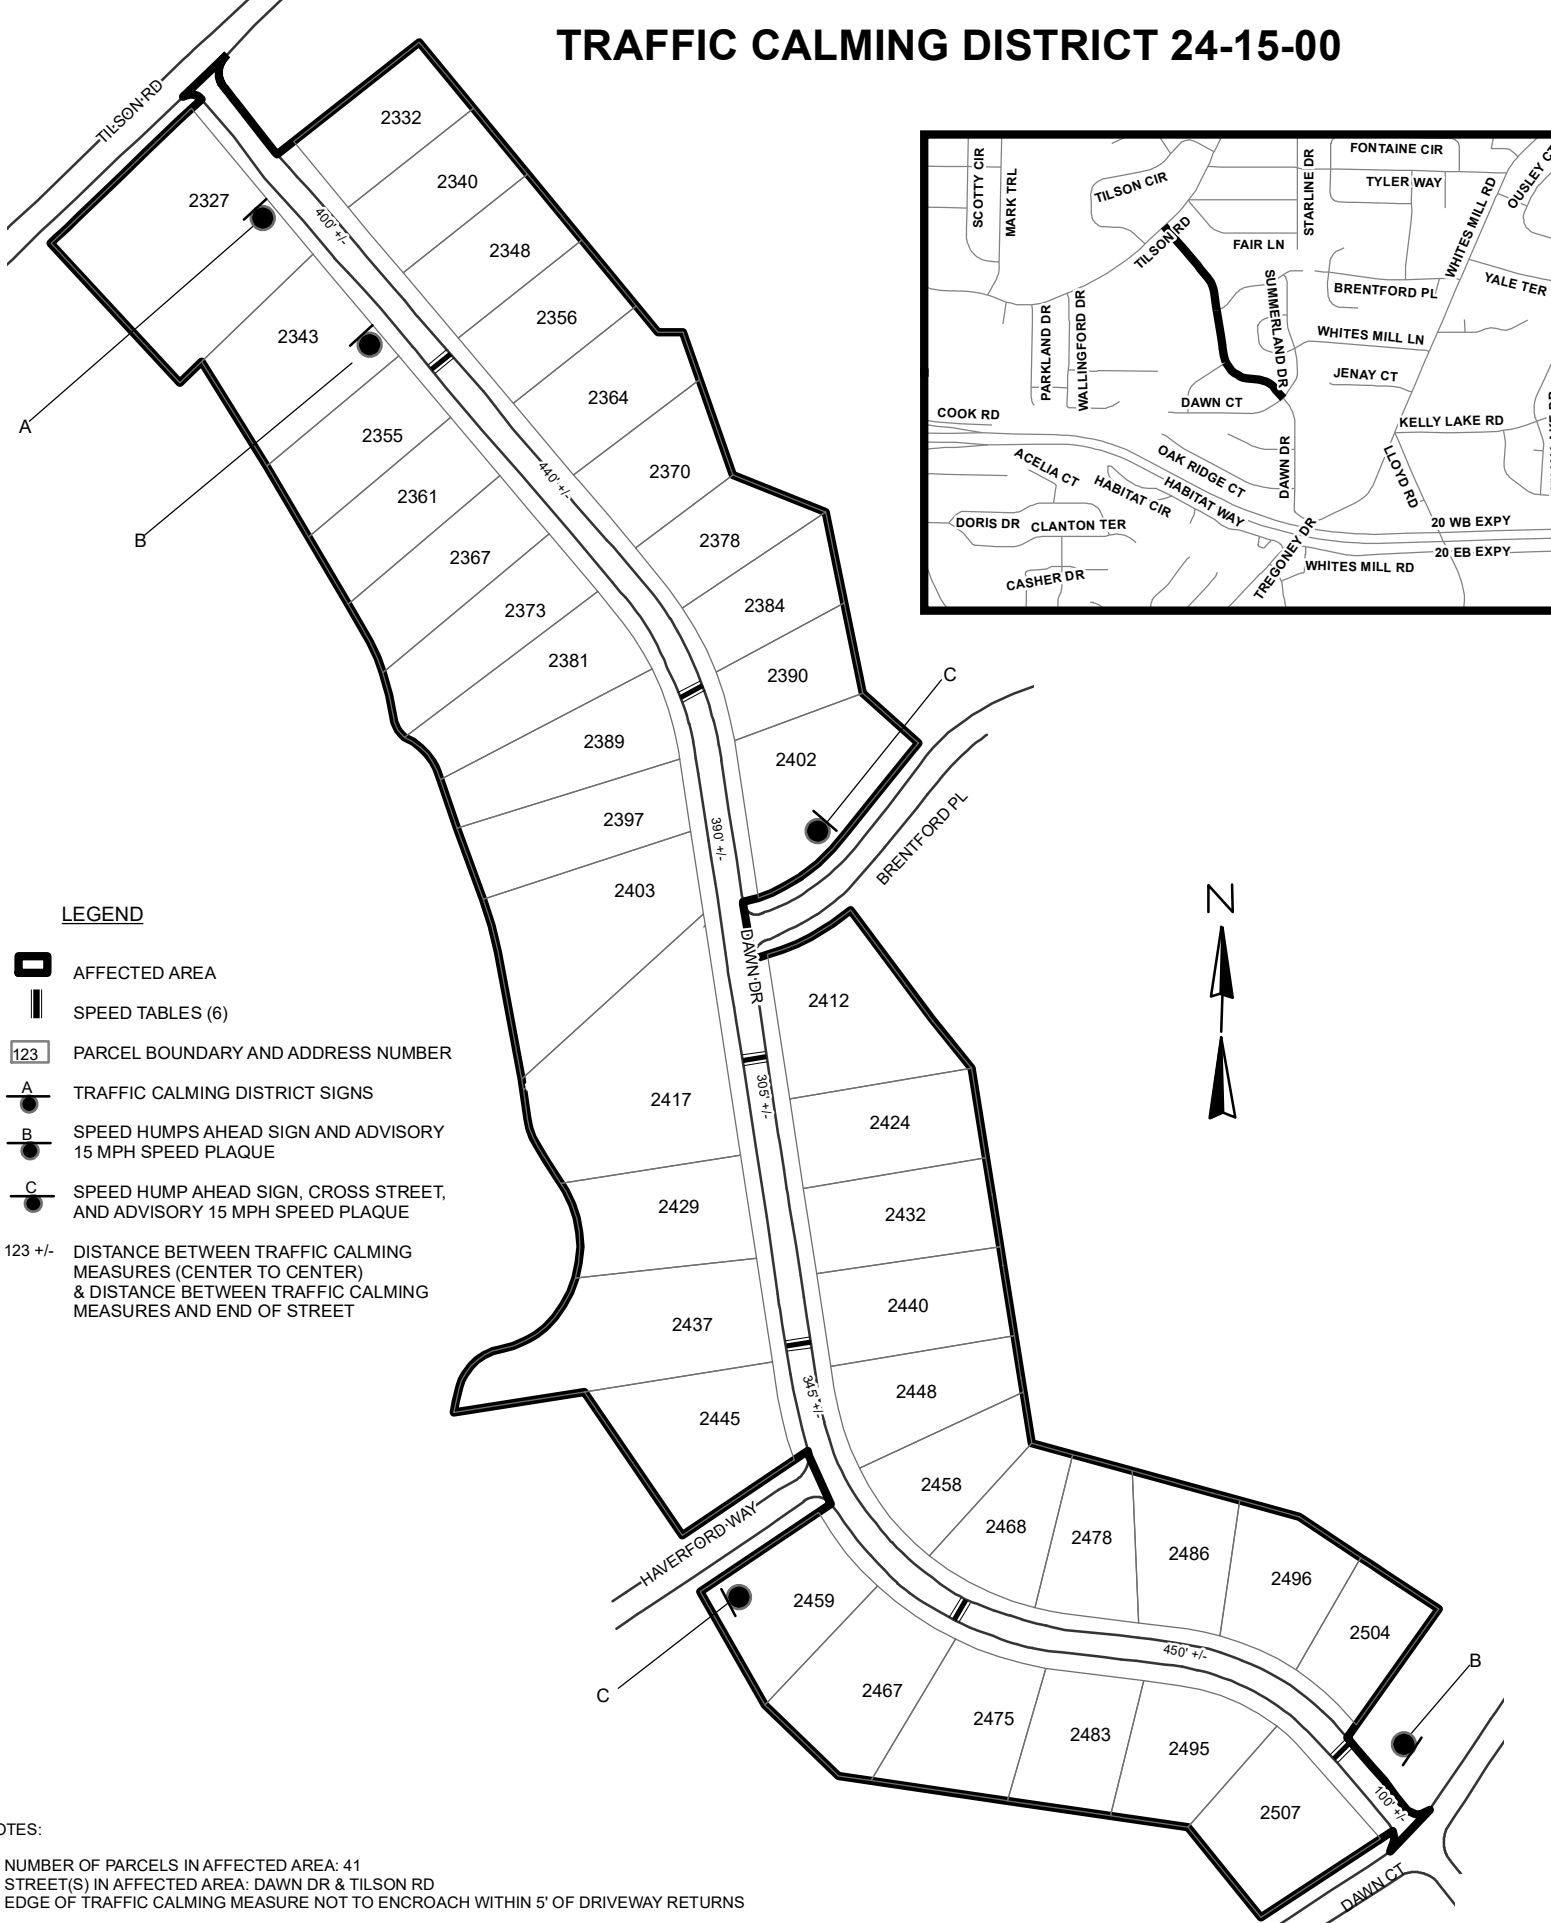

NOTES:

- 1) NUMBER OF PARCELS IN AFFECTED AREA: 41
- 2) STREET(S) IN AFFECTED AREA: DAWN DR & TILSON RD
- 3) EDGE OF TRAFFIC CALMING MEASURE NOT TO ENCROACH WITHIN 5' OF DRIVEWAY RETURNS

DEKALB COUNTY TRANSPORTATION DIVISION TRAFFIC CALMING SECTION	DRAWN BY: AE	SCALE: N.T.S. Date: 6/25/2024	DAWN DR
	REVIEWED BY: AE		DIST: 15 TH LAND LOT: 139
	REVIEWED BY:	COMMISSION DISTRICTS: 3 & 6	
	REVIEWED BY:		