



TRAFFIC CALMING DISTRICT 21-15-08

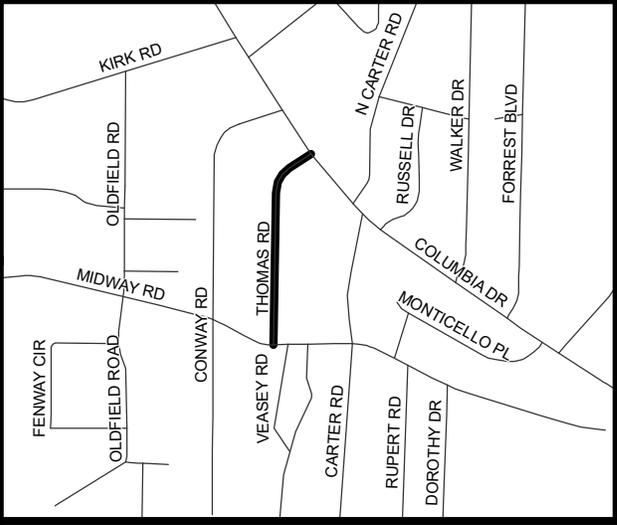

LEGEND

-  AFFECTED AREA
 -  YES VOTES (27)
 -  SPEED TABLES (4)
 -  123 PARCEL BOUNDARY AND ADDRESS NUMBER
 -  A TRAFFIC CALMING DISTRICT SIGNS
 -  B SPEED HUMPS AHEAD SIGN AND ADVISORY 15 MPH SPEED PLAQUE
 -  C SPEED HUMP AHEAD SIGN, CROSS STREET, AND ADVISORY 15 MPH SPEED PLAQUE
- 123 +/- DISTANCE BETWEEN TRAFFIC CALMING MEASURES (CENTER TO CENTER) & DISTANCE BETWEEN TRAFFIC CALMING MEASURES AND END OF STREET

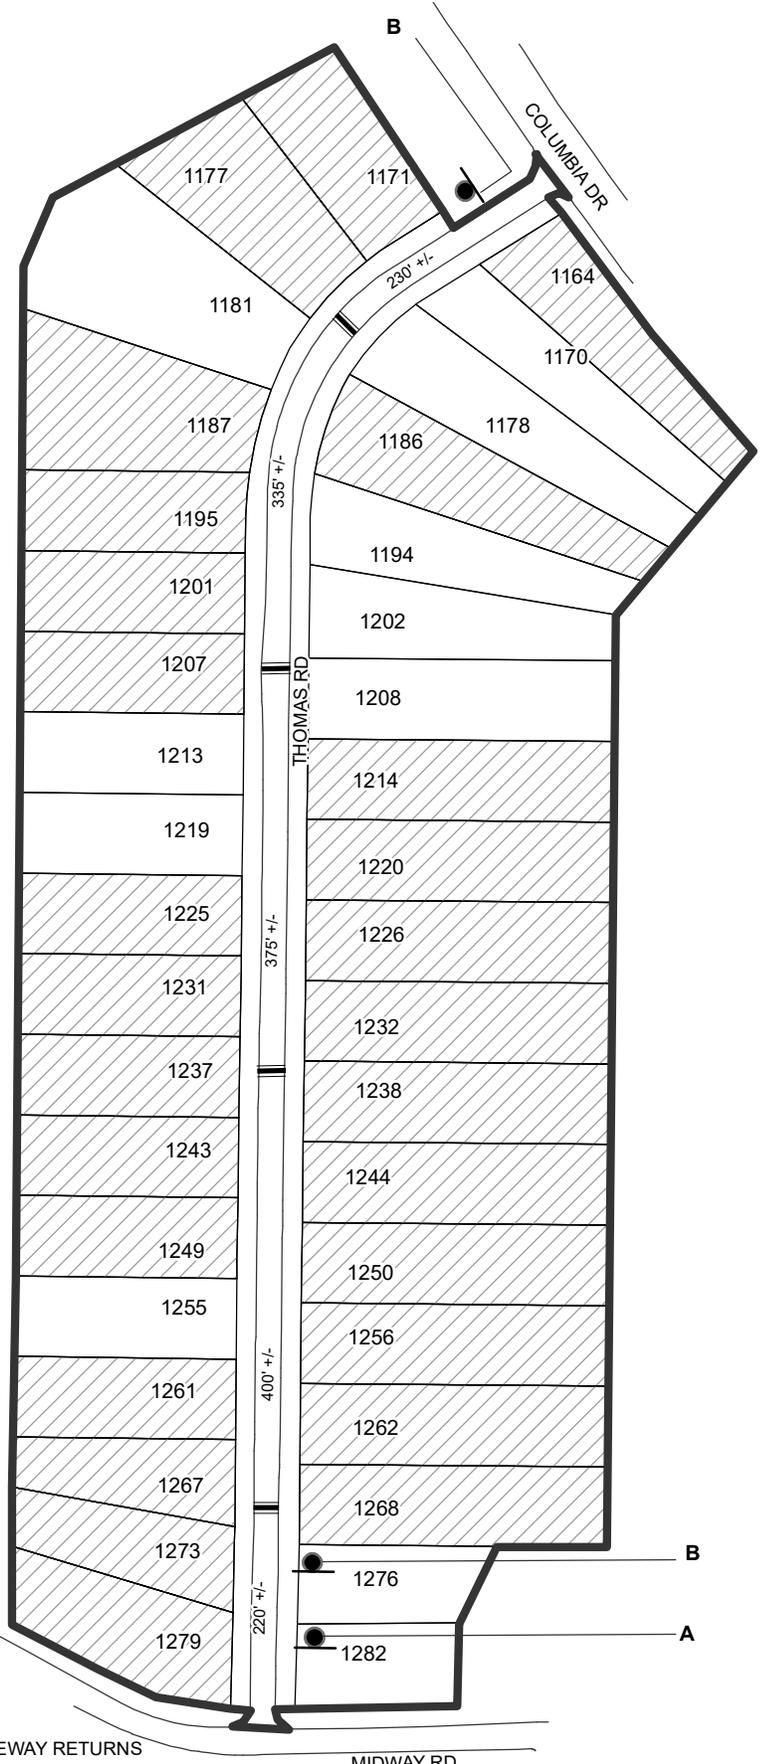

NOTES:

- 1) NUMBER OF PARCELS IN AFFECTED AREA: 38
- 2) STREET(S) IN AFFECTED AREA: THOMAS RD
- 3) EDGE OF TRAFFIC CALMING MEASURE NOT TO ENCROACH WITHIN 5' OF DRIVEWAY RETURNS

DEKALB COUNTY TRANSPORTATION DIVISION TRAFFIC CALMING SECTION	DRAWN BY: AE	SCALE: N.T.S. Date: 10/12/2021	THOMAS ROAD
	REVIEWED BY: AE		DIST: 15 TH LAND LOT: 216
	REVIEWED BY: AE	COMMISSION DISTRICTS: 3 & 6	
	REVIEWED BY:		