



TRAFFIC CALMING DISTRICT 21-15-09

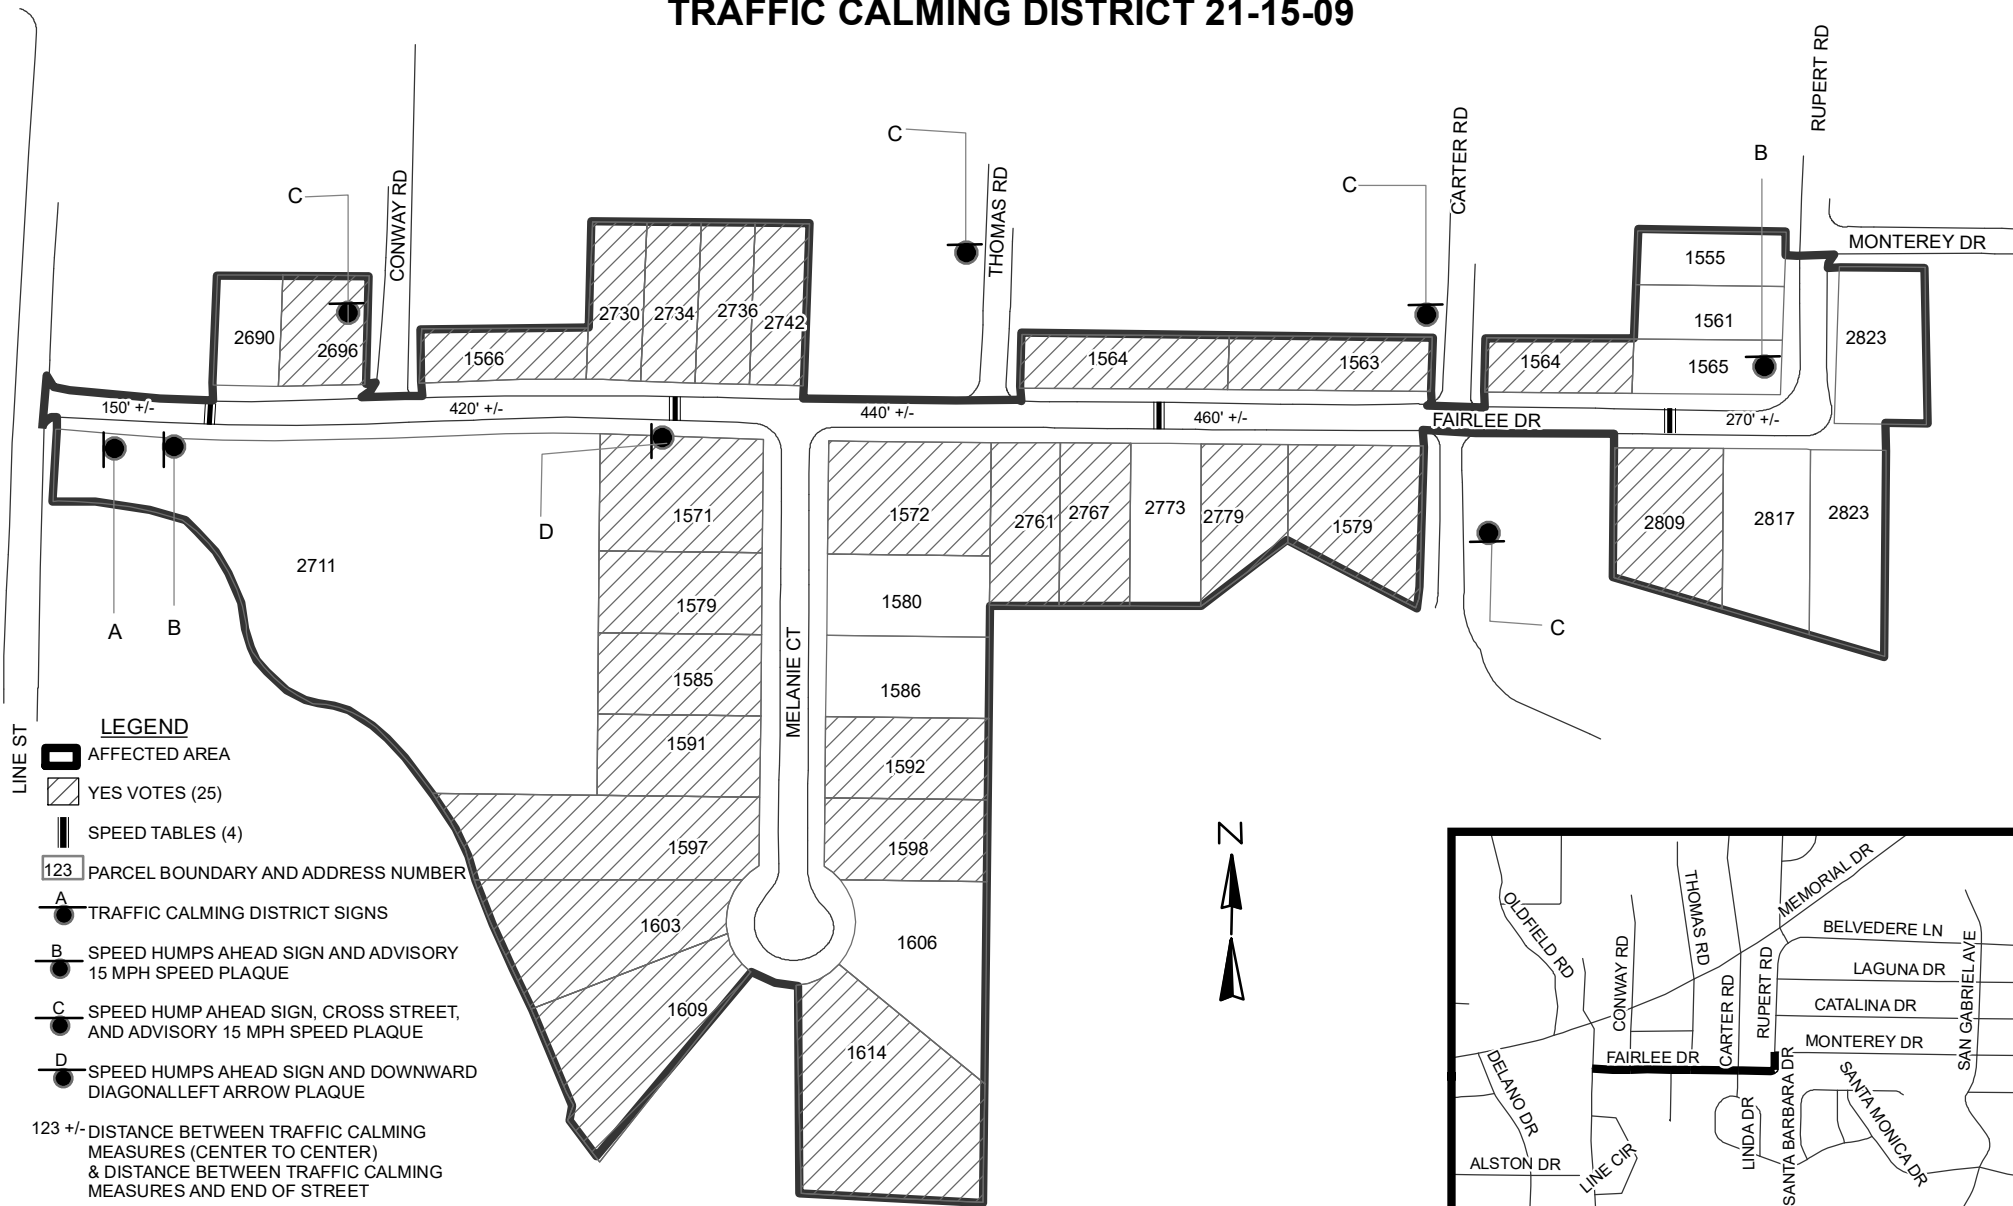

- LEGEND**
- AFFECTED AREA
 - YES VOTES (25)
 - SPEED TABLES (4)
 - PARCEL BOUNDARY AND ADDRESS NUMBER
 - A TRAFFIC CALMING DISTRICT SIGNS
 - B SPEED HUMPS AHEAD SIGN AND ADVISORY 15 MPH SPEED PLAQUE
 - C SPEED HUMP AHEAD SIGN, CROSS STREET, AND ADVISORY 15 MPH SPEED PLAQUE
 - D SPEED HUMPS AHEAD SIGN AND DOWNWARD DIAGONAL LEFT ARROW PLAQUE
- 123 +/- DISTANCE BETWEEN TRAFFIC CALMING MEASURES (CENTER TO CENTER) & DISTANCE BETWEEN TRAFFIC CALMING MEASURES AND END OF STREET

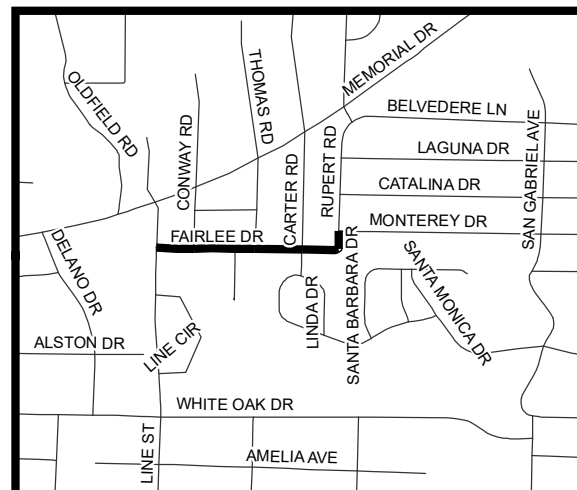

- NOTES:**
- 1) NUMBER OF PARCELS IN AFFECTED AREA: 37
 - 2) STREET(S) IN AFFECTED AREA: FAIRLEE DR, CARTER RD, CONWAY RD, MELANIE CT, MONTEREY DR, RUPERT RD, & THOMAS RD
 - 3) EDGE OF TRAFFIC CALMING MEASURE NOT TO ENCROACH WITHIN 5' OF DRIVEWAY RETURNS

DEKALB COUNTY
TRANSPORTATION DIVISION
TRAFFIC CALMING SECTION

| |
|-----------------|
| DRAWN BY: AE |
| REVIEWED BY: AE |
| REVIEWED BY: |
| REVIEWED BY: |

| |
|-----------------|
| SCALE: N.T.S. |
| Date: 11/9/2021 |

FAIRLEE DR
DIST: 15 TH LAND LOTS: 184 & 201
COMMISSION DISTRICTS: 3 & 7