Agenda Item

File ID: 2021-3516 Substitute 4/26/2022

Public Hearing: YES ⊠ NO □ Department: Planning and Sustainability

SUBJECT:

COMMISSION DISTRICT(S): Commission District 03 Super District 06

Application of Rockhaven Homes LLC c/o Battle Law, P.C. to rezone from R-100 (Residential Medium Lot-100) to RSM (Small Lot Residential Mix) Zoning District to allow the construction of single-family detached homes, at 2717 Whitfield Road.

PETITION NO.: Z-22-1245310 (2021-3516)

PROPOSED USE: Single-family, detached homes.

LOCATION: 2717 Whitfield Road, Ellenwood, Georgia 30294

PARCEL NO.: 15-009-01-001, 15-009-01-002, 15-009-01-006, 15-009-01-008

Information Contact: John Reid, Sr. Planner

Phone Number: 404-371-2155

PURPOSE:

Application of Rockhaven Homes LLC c/o Battle Law, P.C. to rezone from R-100 (Residential Medium Lot-100) to RSM (Small Lot Residential Mix) Zoning District to allow the construction of single-family detached homes. The property is located on the north side of Linecrest Road and the north and south sides of Whitfield Road, approximately 225 feet east of Bouldercrest Road at 2717, 2698, 2688, and 2670 Whitfield Road in Ellenwood, Georgia. The property has approximately 1,851 feet of frontage along Linecrest Road and 1,000 feet of frontage along Whitfield Road and contains 22.5 acres.

RECOMMENDATION:

COMMUNITY COUNCIL: (February 9, 2022) Approval. (December 15, 2021) Approval.

PLANNING COMMISSION: (March 1, 2022) Full Cycle Deferral. (November 4, 2021) Full Cycle

Deferral.


STAFF RECOMMENDATION: Approval with Conditions (rev. 4/11/2022).

PLANNING STAFF ANALYSIS: Since the March 24th Board of Commissioners Zoning meeting, the applicant has submitted a revised plan which creates a pocket park near the center of the subdivision (at the northwest intersection of "Street C" and "Street B") to allow for more optimal pedestrian access. Two lots have been relocated to the northwest side of "Street B" to allow for the re-designed centralized park location. Based on <u>conceptual</u> review, it appears that the revised plan complies with the maximum 600 foot block length along "Street B" between Street "C" to the east and "Street A" to the southwest. The redesign improves traffic circulation. Additionally, there is compliance with the perimeter lot compatibility requirements of the *Zoning Ordinance*, which require that new single-family, detached lots along the perimeter boundary be at least 80% as wide as abutting single-family lots with a 20-foot-wide buffer to ensure compatibility with surrounding properties. The revised plan also provides tabular data demonstrating compliance with maximum building height, lot coverage, and building setback requirements of the *Zoning Ordinance*. The proposed RSM zoning with a density of 3.4 units per acre is consistent with the RSM zoning and development pattern to the north and east containing

single-family detached residential uses (Ward Lake Subdivision) at a density of 3.2 units per acre. Therefore, it is the recommendation of the Planning & Sustainability Department that the application be "Approved" with the recommended conditions.

PLANNING COMMISSION VOTE: (March 1, 2022) Full Cycle Deferral 8-0-1. Jon West moved, Vivian Moore seconded for a full cycle deferral to the May 2022 zoning agenda, per Staff recommendation. Jana Johnson abstained. (November 4, 2021) Full Cycle Deferral 7-0-2. Jon West moved, Gwendolyn McCoy seconded for Full Cycle Deferral to the March 2022 zoning agenda, per Staff recommendation. Vivian Moore and Jana Johnson abstained.

COMMUNITY COUNCIL VOTE/RECOMMENDATION: (Feb. 9, 2022) Approval 7-0-2. Applicant answered board members' and a resident's questions about stormwater runoff, parking, and a rental cap, to their satisfaction. (Dec. 15, 2021) Approval 6-0-0. Applicant answered board members and a resident's questions about stormwater runoff, parking, and a rental cap, to their satisfaction.

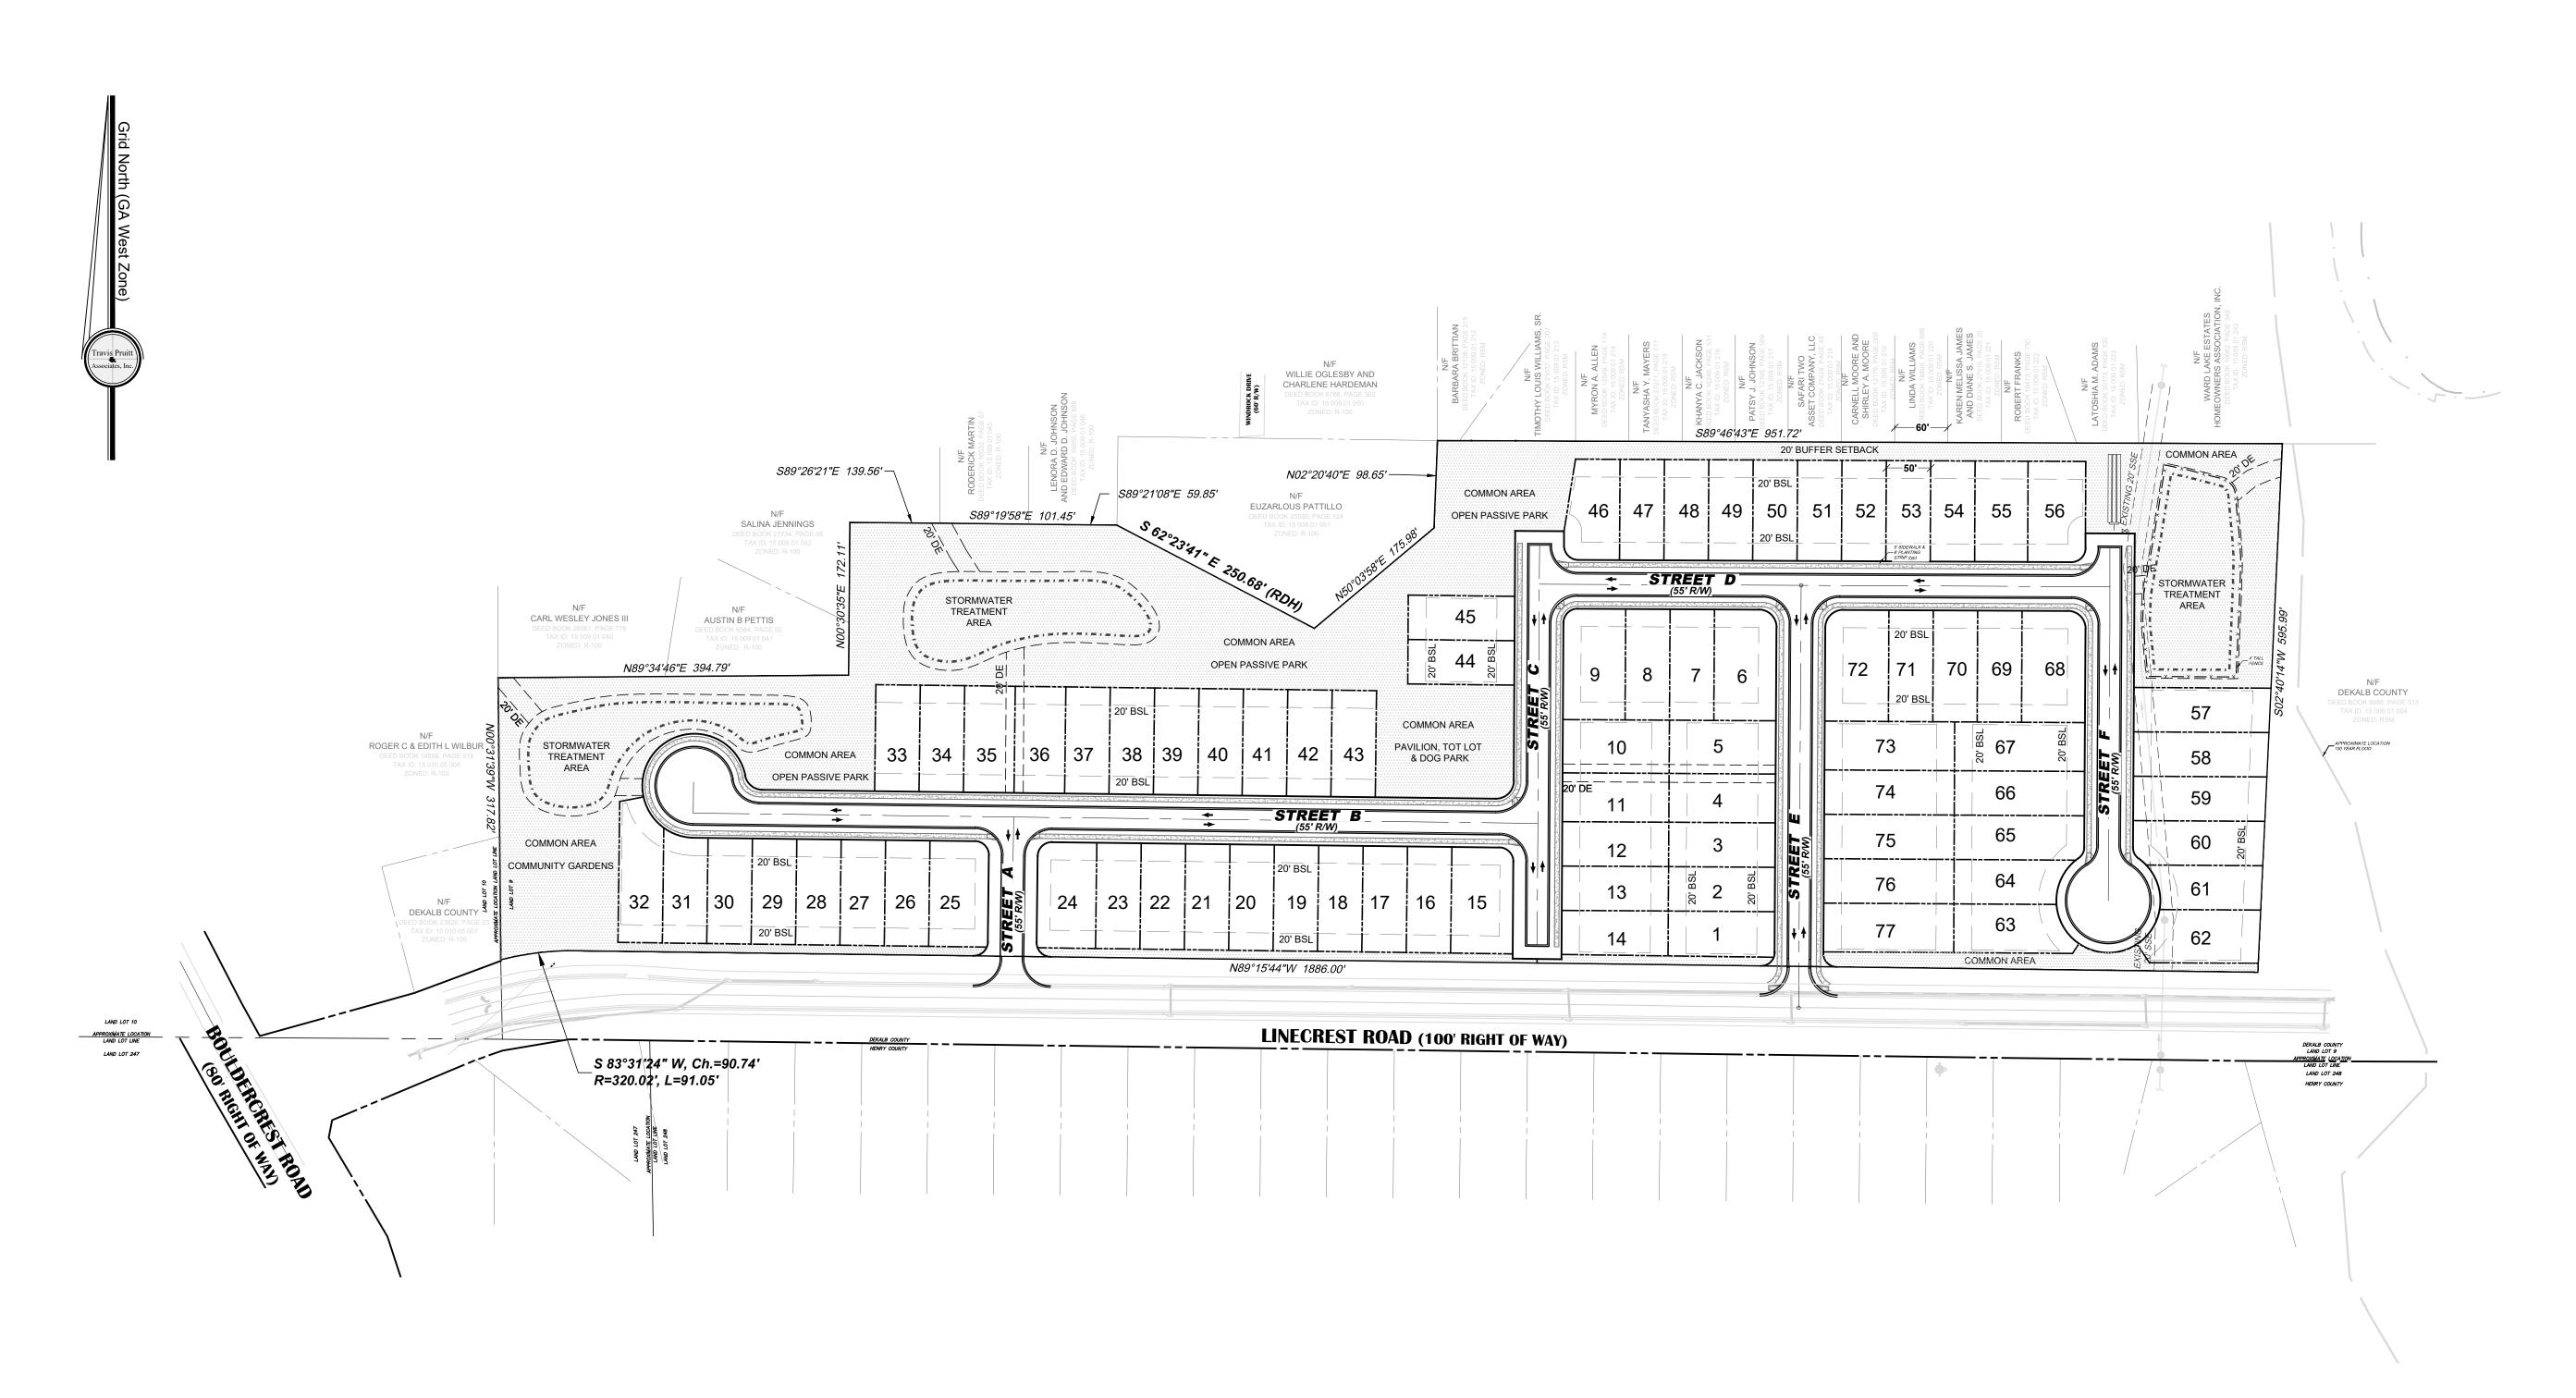

COMMON AREA

TOTAL SITE AREA: 22.5 AC REQUIRED COMMON AREA: 4.5 AC. (20%) PROVIDED COMMON AREA: 4.525 AC (20%)

PARKING

DETACHED SINGLE FAMILY DWELLINGS: MINIMUM =2 SPACES PER DWELLING MAXIMUM =4 SPACES PER DWELLING

TOTAL UNITS = 77 MINIMUM = 2 X 77 = 154 SPACES MAXIMUM = 4 X 77 = 308 SPACES

TOTAL PARKING PROVIDED: TOTAL PARKING = 77 X 2 GARAGE SPACES + 2 DRIVEWAY SPACES TOTAL PARKING PROVIDED = 308 SPACES

SITE NOTES

TOTAL SITE AREA: 22.5 AC ZONING: RSM (SUBURBAN)

LOT STANDARDS

REVISIONS

SETBACKS:

FRONT - 20' MIN.

SIDE - 3' WITH MIN. 10' SEPARATION **BETWEEN BUILDINGS**

SIDE CORNER: 20' MIN.

REAR - 20' MIN.

MINIMUM LOT AREA: 5,000 SF **MINIMUM LOT WIDTH: 50 FEET**

MAXIMUM LOT COVERAGE: 50% MAXIMUM BUILDING HEIGHT: 35 FEET MINIMUM HEATED FLOOR: 1,200 SF

© Copyright 2022 Travis Pruitt & Associates, Inc. THESE DRAWINGS AND THEIR REPRODUCTIONS ARE THE PROPERTY OF THE ENGINEER AND MAY NOT BE REPRODUCED, PUBLISHED, OR USED IN ANY WAY

WITHOUT THE WRITTEN PERMISSION OF THIS ENGINEER. GRAPHIC SCALE - IN FEET

For The Firm Travis Pruitt & Associates, Inc.


DATE: March 3, 2022

CN: 200188CP06

SHEET NO: 1

SCALE: 1" = 100'

N: 200188

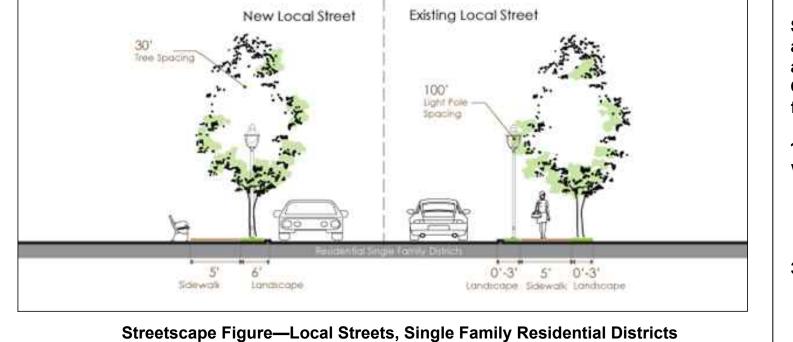

PERIMETER LOT COMPATIBILITY

Sec 5.2.3.B. Compatibility of new lots. Perimeter lots are proposed along the northern property line adjacent to Ward Lake Estates. The lots are in compliance with the two requirements below, per Sec 5.2.3.B. Compatibility of new lots with adjacent lots is demonstrated by the following:

1. The lot width of the new lot is at least eighty (80) percent of the lot width of an adjacent existing subdivision lot;

Adjacent lots are 60' wide. 60' x 80% = 50' Proposed lots are 50' in width

3. The new lot provides a minimum transitional buffer of twenty (20) feet;


A 20' wide Buffer has been provided between the proposed lots and the existing adjacent lots.



DeKalb County Department of Planning & Sustainability

330 Ponce De Leon Avenue, Suite 500 Decatur, GA 30030



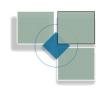

Michael Thurmond Chief Executive Officer

Planning Commission Hearing Date:

Board of Commissioners Hearing Date: April 26, 2022

STAFF ANALYSIS

SUBSTITUTE

Case No.:	Z-22-1245310	Agenda #:		
Location/ Address:	The north side of Linecrest Road and the north and south sides of Whitfield Road, approximately 225 feet east of Bouldercrest Road at 2717, 2698, 2688, and 2670 Whitfield Road in Ellenwood, Georgia.	Commission District: 3 Super District: 6		
Parcel ID:	15-009-01-001,15-009-01-002,15-009-01- 006,15-009-01-008			
Request:	To rezone from R-100 (Residential Medium Lot-100) District to RSM (Small Lot Residential Mix) District to allow the construction of single-family, detached homes.			
Property Owner:	SIL SF LLC & Ashbrooke Home Builders, Inc.			
Applicant/Agent:	Rockhaven Homes LLC c/o Battle Law			
Acreage:	22.5			
Existing Land Use:	Single-family home and vacant land			
Surrounding Properties:	Single-family, detached subdivisions and vacant land			
Adjacent Zoning:	North: RSM & R-100 South: NA Clayton Count	y East: RSM West: R-100		
Comprehensive Plan:	SUB (Suburban) Consistent X	Inconsistent		
Proposed Density: 3.4 un Proposed Units/Square Ft. homes	•	'Square Feet: Vacant Land and		

Existing Lot Coverage: NA

Staff Recommendation: APPROVAL WITH CONDITIONS (Revised 4/20/22)

Proposed Lot Coverage: NA

ZONING HISTORY

Based on DeKalb County records, it appears that the R-100 zoning of the property has not changed since adoption of the first *Zoning Ordinance* and map in 1956.

PROJECT ANALYSIS

The subject property comprises approximately 22.5 acres on the north side of Linecrest Road and the north and south sides of Whitfield Road, approximately 225 feet east of Bouldercrest Road at 2717, 2698, 2688, and 2670 Whitfield Road in Ellenwood, Georgia. The site contains vacant land and a single-family structure. The site slopes moderately upward from the southwest to the northeast. The site currently has an abundance of mature trees and vegetation.

Since the March 24th Board of Commissioner meeting the applicant has submitted a revised plan which creates a pocket park near the center of the subdivision (at the northwest intersection of "Street C " and "Street B") to allow for more optimal pedestrian access. Two lots have been relocated to the northwest side of "Street B" to allow for the re-designed centralized park location. Based on compliance with the 600-foot maximum block length and two full service access roads off of Linecrest Road, the redesign provides for appropriate traffic circulation.

Additionally the revised plan demonstrates compliance with the perimeter lot compatibility requirements of the Zoning Ordinance which require that new single-family detached lots along the perimeter boundary be at least 80% as wide as abutting single-family lots with a 20-foot wide buffer to ensure compatibility with surrounding properties. The revised plan also provides tabular data demonstrating compliance with maximum building height, lot coverage, and building setback requirements of the Zoning Ordinance. No transitional buffers are required since the plan shows single-family detached lots along the external boundaries which abut existing single-family lots. The proposed RSM zoning and density of 3.4 units per acre is consistent with the existing RSM zoning to the north and east with densities of 3.2 units per acre. The proposed 5,000 square foot lots and 50-foot wide lot widths are generally consistent with the 6,000 square foot lots of the RSM zoned subdivision to the north and east (Ward Lake Subdivision).

The RSM Zoning District allows a base maximum density of four (4) units per acre, with a maximum density up to eight (8) units per acre if certain community enhancements or provisions are provided. Since the proposed density is 3.4 units per acre, no density bonuses are required.

<u>Supplemental Requirements:</u> There are no supplemental regulations in the *Zoning Ordinance* for single-family, detached homes.

Compliance with District Standards:

STANDARD	RSM REQUIREMENT	PROPOSED	COMPLIANCE
MAX DENSITY	4-8 units per acre	3.4 units per acre	Yes.
LOT AREA (MIN)	5,000 s.f.	5,000 s.f.	Yes
LOT WIDTH (MIN)	50 ft	50 ft	Yes

4/20/2022 Prepared By: JLR Page 2 Z-22-1245310

MAX. LOT COVERAGE	50%	50%	Yes
FRONT SETBACK	20 ft	20 ft	Yes
REAR SETBACK	20 ft	20 ft	Yes
SIDE SETBACK	3 ft from p/l with min. 10 feet between buildings	3 feet from p/l with min. 10 feet between buildings	Yes
MAX. BLDG. HEIGHT	35 feet	35 feet	Yes
MIN UNIT SIZE	1,200 s.f.	2,280 s.f.	Yes
MIN OPEN SPACE	20%	22%	Yes
TRANSITIONAL BUFFER	None required since single- family detached units are proposed along perimeter of site abutting single- family detached subdivisions	20 foot buffer along norther property line	Yes
PERIMETER LOT COMPATIBILITY	Lots on the external boundary of the site must be at 80% as wide as abutting lots of established subdivisions with a 20-foot wide transitional buffer.	Yes—plan provides for lots that are 80% as wide as abutting lots with a 20-foot wide transitional buffer.	Yes
STREETSCAPE IMPROVEMENTS	6 ft wide Landscape strip 5 ft wide sidewalk Street trees every 30 feet Street lights every 100 feet	Information not provided.	Undetermined—non- compliance will necessitate variances
PARKING	Min of 154 spaces (2 spaces per dwelling unit). Max of 308 spaces (4 spaces per dwelling unit)	308 spaces	Yes

LAND USE AND ZONING ANALYSIS

Section 27-7.3.5 of the Zoning Ordinance, "Standards and factors governing review of proposed amendments to the official zoning map" states that the following standards and factors shall govern the review of all proposed

amendments to the zoning maps.

A. Whether the zoning proposal is in conformity with the policy and intent of the comprehensive plan:

Based on the submitted information, it appears that the proposed rezoning request is consistent with the policies and strategies of the Suburban Character Area and the *2035 Comprehensive Plan* to protect stable neighborhoods from incompatible development that could alter established single-family residential development patterns and density (Suburban Residential Protection Strategy, pg. 115).

B. Whether the zoning proposal will permit a use that is suitable in view of the use and development of adjacent and nearby properties:

Based on the submitted information, it appears that the zoning proposal will permit a use that is suitable in view of the use and development of adjacent and nearby properties. The proposed density of 3.4 units per acre is consistent with the RSM zoning and development pattern to the north and east containing single-family detached residential uses (Ward Lake Subdivision) at a density of 3.2 units per acre. Additionally, the proposed 5,000 square foot lots and 50-foot wide lot widths are generally consistent with the 6,000 square foot lots of the RSM zoned subdivision to the north and east (Ward Lake Subdivision).

Since the March 24th Board of Commissioner meeting the applicant has submitted a revised plan which creates a pocket park near the center of the subdivision (at the northwest intersection of "Street C " and "Street B") to allow for more optimal pedestrian access. The redesign improves traffic circulation. Additionally, there is compliance with the perimeter lot compatibility requirements of the Zoning Ordinance which require that new single-family detached lots along the perimeter boundary be at least 80% as wide as abutting single-family lots with a 20-foot-wide buffer to ensure compatibility with surrounding properties. The revised plan also provides tabular data demonstrating compliance with maximum building height, lot coverage, and building setback requirements of the Zoning Ordinance.

C. Whether the property to be affected by the zoning proposal has a reasonable economic use as currently zoned:

It appears that the property may have a reasonable economic use with current R-100 zoning, which allows single-family, detached residential development.

D. Whether the zoning proposal will adversely affect the existing use or usability of adjacent or nearby property:

Based on the submitted information, it does not appear that the zoning proposal will adversely affect the usability or adjacent or nearby property. Since the March 24th Board of Commissioner meeting the applicant has submitted a revised plan which creates a pocket park near the center of the subdivision (at the northwest intersection of "Street C" and "Street B") to allow for more optimal pedestrian access. Two lots have been relocated to the northwest side of "Street B" to allow for the re-designed centralized park location. The redesign improves traffic circulation. Additionally, there is compliance with the perimeter lot compatibility requirements of the Zoning Ordinance which require that new single-family detached lots along the perimeter boundary be at least 80% as wide as abutting single-family lots with a 20-foot-wide buffer to ensure compatibility with surrounding properties. The revised plan also provides tabular data demonstrating compliance with maximum building height, lot coverage, and building setback requirements of the Zoning Ordinance.

E. Whether there are other existing or changing conditions affecting the use and development of the property, which give supporting grounds for either approval or disapproval of the zoning proposal:

There do not appear to be other existing or changing conditions affecting the use and development of the property which give supporting grounds for either approval or disapproval of the zoning proposal.

F. Whether the zoning proposal will adversely affect historic buildings, sites, districts, or archaeological resources:

Based on the submitted information, no historic buildings, sites, districts, or archaeological resources are located on the subject property or in the surrounding area.

G. Whether the zoning proposal will result in a use which will or could cause an excessive or burdensome use of existing streets, transportation facilities, utilities, or schools:

There has been no indication from reviewing departments and agencies that the proposal would cause excessive use of utilities. At the time of this writing the DeKalb County Transportation Department was still in review of the plan. The applicant will need to obtain a sewer capacity letter from the Department of Watershed Management to verify if sewer capacity is available.

H. Whether the zoning proposal adversely impacts the environment or surrounding natural resources:

The proposed development is not expected to have unusual impacts on the natural environment.

Planning and Sustainability Department Recommendation: APPROVAL WITH CONDITIONS (REVISED 4/20/22)

Since the March 24th Board of Commissioner meeting the applicant has submitted a revised plan which creates a pocket park near the center of the subdivision (at the northwest intersection of "Street C" and "Street B") to allow for more optimal pedestrian access. Two lots have been relocated to the northwest side of "Street B" to allow for the re-designed centralized park location. Based on compliance with the 600-foot maximum block length and two full-service access roads off of Linecrest Road, the redesign provides for appropriate traffic circulation. Additionally there is compliance with the perimeter lot compatibility requirements of the Zoning Ordinance which require that new single-family detached lots along the perimeter boundary be at least 80% as wide as abutting single-family lots with a 20-foot wide buffer to ensure compatibility with surrounding properties. The revised plan also provides tabular data demonstrating compliance with maximum building height, lot coverage, and building setback requirements of the Zoning Ordinance. The proposed RSM zoning with a density of 3.4 units per acre is consistent with the RSM zoning and development pattern to the north and east containing single-family detached residential uses (Ward Lake Subdivision) at a density of 3.2 units per acre. Therefore, it is the recommendation of the Planning & Sustainability Department that the application be "Approved" with the following recommended conditions:

- 1. Maximum of 77 single-family detached lots shall be developed on the property.
- 2. General compliance with the site plan received by the Planning Department on March 3, 2022 titled "Linecrest Road Tract."
- 3. A minimum of 20% open space shall be provided.

- 4. Healthy trees within the 20-foot transitional buffer along the north property line shall be preserved and supplemented with new trees to form an effective visual screen as approved by the County Arborist prior to the issuance of any certificates of occupancy.
- 5. Verify that the access point meets intersection and stopping sight distance based on AASHTO design guidelines when submitting for permitting
- 6. All housing units built in the development shall be "solar-ready" and have electric service panels with sufficient capacity to accommodate electric-vehicle charging within the garages and solar roof panels. The builder shall offer a solar package to all prospective purchasers.
- 7. The electrical panel shall be sized to accommodate a 40-amp double pole breaker on the opposite end of the panel labeled "reserved for solar.
- 8. A minimum of one 240-volt AC plug will be installed in each garage to accommodate electric vehicle charging.
- 9. All homes shall comply with the applicable provisions of Article 5 of the *Zoning Ordinance* related to building form and design.

Attachments:

- 1. Public Works Department Comments
 - a. Land Development Division
 - b. Traffic Engineering Division
- 2. Watershed Management Department Comments
- 3. Board of Health Comments
- 4. Board of Education Comments
- 5. Application
- 6. Site Plan
- 7. Zoning Map
- 8. Aerial Photograph
- 9. Photographs

N1- No comment

N2. Please see chapter 5 of the zoning code and chapter 14-190 of the land development code for infrastructure requirements. Linecrest Rd is classified as a collector road. Infrastructure Requirements: 35 foot right of way dedication from centerline or such that all public infrastructure is within public right of way, whichever greater, 6 foot sidewalk, 4 foot bike lane (or 10 foot multiuse path in lieu of required bike lanes and 6 foot sidewalk), 10 foot landscape strip and street lights. Verify that the access point meets intersection and stopping sight distance based on AASHTO design guidelines when submitting for permitting. Interior roads require a 27.5 foot right of way dedication from the centerline or such that all public infrastructure is on county right of way. Requires a 6 foot landscape strip, 6 foot sidewalk and street lights. Code Section 14-200 (e): 79 lots require two access points. This will require a variance to the Land Development Code prior to land development permit approval from the Transportation Division at time of permitting.

N3. No Comment.

N4 & N5. Memorial Drive is a State Route. GDOT review and approval required prior to permitting at land development stage.

N6. No comment

N7. No comment

N8. Please see chapter 5 of the zoning code and chapter 14-190 of the land development code for infrastructure requirements. Rockbridge Rd is classified as a minor arterial. Infrastructure Requirements: 40 foot right of way dedication from centerline or such that all public infrastructure is within public right of way, whichever greater, 6 foot sidewalk, 4 foot bike lane (or 10 foot multiuse path in lieu of required bike lanes and 6 foot sidewalk), 10 foot landscape strip and street lights. Verify that the access point meets intersection and stopping sight distance based on AASHTO design guidelines when submitting for permitting. Interior roads require a 27.5 foot right of way dedication from the centerline or such that all public infrastructure is on county right of way. Requires a 6 foot landscape strip, 6 foot sidewalk and street lights. Please note that the top section appears to have more lots per access than the code allows (Code Section 14-200 (e)- more than 75 units requires 2 access points). If access is allowed on Pepperwood- then Pepperwood to Hickory Hills Trail and Hickory Hills Drive to Rockbridge should be resurfaced by the developer and sidewalks added to connect to the new sidewalks in the proposed neighborhood to offset impacts. I would prefer to see the sidewalks added all the way to Rockbridge via Hickory Hills Trail and Hickory Hills Drive to reduce impacts to the existing property owners, if the existing property owners so desire sidewalks, but, at a minimum, the one lot sidewalk gap on Pepperwood should be eliminated.

N9. No comment



DEKALB COUNTY GOVERNMENT PLANNING DEPARTMENT DISTRIBUTION FORM

NOTE: PLEASE RETURN ALL COMMENTS VIA EMAIL OR FAX TO EXPEDITE THE PROCESS TO MICHELLE ALEXANDER mmalexander@dekalbcountyga.gov AND/OR LASONDRA HILL lahill@dekalbcountyga.gov

COMMENTS FORM: PUBLIC WORKS WATER AND SEWER

Case No.: Z-22-1245310	
Parcel I.D. #:15-009-01-001,15-009-01-002,15-0	009-01-006,15-009-01-008
Address: 2717, 2698, 2688, and 2670	
Whitfield Road	
Ellenwood, Georgia 30294	
WATER: Size of existing water main: 8" adequate Distance from property to nearest main: ~325 ft. Size of line required, if inadequate:	
SEWER: Conley Creek Outfall Servicing Project: Is sewer adjacent to property: Yes () No (x) If no, d Water Treatment Facility: Snapfinger Plant	istance to nearest line:~1200 ft. to the northeast() adequate () inadequate
Sewage Capacity; 36 (MGPD)	Current Flow: 28.3 (MGPD)
COMMENTS:	
No adjacent sewer. It would require a sizable	e extension to service this location.

Signature:

DEKALB COUNTY

Board of Health

--

12/20/2021

To: Ms. Madolyn Spann, Planning Manager

Mr. John Reid, Senior Planner

From: Ryan Cira, Environmental Health Manager Cc: Alan Gaines, Technical Sevices Manager

Re: Rezone Application Review

General Comments:

DeKalb County Health Regulations prohibit use of on-site sewage disposal systems for

- multiple dwellings
- food service establishments
- hotels and motels
- commercial laundries
- funeral homes
- schools
- nursing care facilities
- personal care homes with more than six (6) clients
- child or adult day care facilities with more than six (6) clients
- residential facilities containing food service establishments

If proposal will use on-site sewage disposal, please contact the Land Use Section (404) 508-7900.

Any proposal, which will alter wastewater flow to an on-site sewage disposal system, must be reviewed by this office prior to construction.

This office must approve any proposed food service operation or swimming pool prior to starting construction.

Public health recommends the inclusion of sidewalks to continue a preexisting sidewalk network or begin a new sidewalk network. Sidewalks can provide safe and convenient pedestrian access to a community-oriented facility and access to adjacent facilities and neighborhoods.

For a public transportation route, there shall be a 5ft. sidewalk with a buffer between the sidewalk and the road. There shall be enough space next to sidewalk for bus shelter's concrete pad installation.

Since DeKalb County is classified as a Zone 1 radon county, this office recommends the use of radon resistant construction.

DeKalb County Board of Health

404.508.7900 • www.dekalbhealth.net 12/20/2021

N.1	SLUP-22-1245307 2021-3515 16-059-01-227
2038 Mallard Way, Lithonia , GA 30058	
Amendment	
- Please review general comments	
N.2	Z-22-1245310 2021-3516 15-009-01-001, 15-009-01-006, 15-009-01-008
2712 Whitfield Road, Ellenwood, GA 30294	
Amendment	
- Please review general comments.	
	operty at 2241 Whitfiled Drive on 06/29/1972 and 2281 Whitfield Drive on
09/06/1973 011 09/06/1073.	
N.3	SLUP-22-1245311 2021-3517 18-091-01-063
971 North Road, Stone Mountain, GA 3008	23
Amendment	
Please review general commentsOnsite septic system installed on propert	y 754 North Hairston, Stone Mountain on 12/30/2003 (surrounding location).
N.4	CZ-22-1245311 2021-3518 15-217-04-024
3644 Memorial Drive, Decatur, GA 30032	
Amendment	
Diagon regions general comments	

- Please review general comments.
- Onsite septic system installed on property 3232 Memorial Drive on 4/21/1970 indication of possible system within surrounding property.

DeKalb County Board of Health

404.508.7900 • www.dekalbhealth.net 12/20/2021

N.4	SLUP-22-1245321 2021-3519 15-217-04-024
3622 Memorial Drive, Decatur, GA 30032	
Amendment	
 Please review general comments. Onsite sentic system installed on property 	y 3232 Memorial Drive on 4/21/1970 indication of possible system within
surrounding property.	, <u></u>
N.6	
IV.O	SLUP-22-1245322 2021-3520 15-023-01-142
3956 Ambrose Ridge Ct. , Ellenwood, GA 3	0294
Amendment	
- Please review general comments.	
· ·	
N.7	SLUP-22-1245323 2021-3521 15-183-05-015
1691 Candle Road, Decatur, Ga 30032	
Amendment	
- Please review general comments.	
 Onsite septic system installed on property surrounding property. 	y 1888 Candler Road in 01/13/1959 indication of possible system within
N.8	Z-22-1245331 2021-3522 / 18-039-03-027, 18-039-03-029, 18-039-03-038,
	18-039-03-039, 18-039-03-040, 18-039-03-041, 18-039-03-044, 18-039-03- 110, 18-039-03-112,
400 D 11 11 D 10: 11 1/ 5: 5	2000
499 Rockbridge Road, Stone Moutain, GA 3	30083
Amendment	

- Please review general comments.
- Onsite septic system installed on property 4995 Rockbridge Road in 05/04/1964 indication of possible system within surrounding property.

DeKalb County Board of Health

404.508.7900 • www.dekalbhealth.net 12/20/2021

N.9	SLUP-22-1245330 2021-3525 /15-061-02-062
3640 Platina Park Court, Decatur, GA 30034	ı
Amendment	
- Please review general comments.	

DeKalb County School District Development Review Comments

Submitted to: DeKalb County **Case #:** Z-22-1245310

Parcel #: 15-009-01-001/-002/-006/-008

Analysis Date:

12/20/2021

Name of Development: Linecrest Road Tract

Location: 2717 Whitfield Rd, Ellenwood

Description: Single-family detatched development with 79 units

Impact of Development: When fully constructed, this development would be expected to generate 42 students: 9 at Cedar

Grove Elementary School, 7 at Cedar Grove Middle School, 10 at Cedar Grove High School, 15 at other DCSD schools, and 1 at private school. All three neighborhood schools have capacity for

additional students.

Current Condition of Schools	Cedar Grove Elementary School	Cedar Grove Middle School	Cedar Grove High School	Other DCSD Schools	Private Schools	Total
Capacity	672	1,290	1,271			
Portables	0	0	0			
Enrollment (Oct. 2021)	529	776	1,169			
Seats Available	143	514	102			
Utilization (%)	78.7%	60.2%	92.0%			
New students from development	9	7	10	15	1	42
New Enrollment	538	783	1,179			
New Seats Available	134	507	92			
New Utilization	80.1%	60.7%	92.8%			

		Attend	Attend other		
		Home	DCSD	Private	
Yield Rates		School	School	School	Total
Elementary		0.1152	0.1066	0.0080	0.2298
Middle		0.0919	0.0315	0.0057	0.1291
High		0.1266	0.0424	0.0051	0.1742
Total		0.3338	0.1805	0.0188	0.5331
Student Calculations					
Proposed Units	-	79			
Unit Type	,	SF			
Cluster	Cedar Grov	e High School			
		Attend	Attend other		
		Home	DCSD	Private	
Units x Yield		School	School	School	Total
Elementary		9.10	8.42	0.63	18.15
Middle		7.26	2.49	0.45	10.20
High		10.01	3.35	0.40	13.76
Total		26.37	14.26	1.48	42.11
		Attend	Attend other		
		Home	DCSD	Private	
Anticipated Students		School	School	School	Total
Cedar Grove Elementa	ry School	9	9	1	19
Cedar Grove Middle	School	7	3	0	10
Cedar Grove High S	chool	10	3	0	13
Total	•	26	15	1	42



DEKALB COUNTY GOVERNMENT PLANNING DEPARTMENT DISTRIBUTION FORM

The following areas below may warrant comments from the Development Division. Please respond accordingly as the issues relate to the proposed request and the site plan enclosed as it relates to Chapter 14. You may address applicable disciplines.

DEVELOPMENT ANALYSIS:

Transportation/Access/Row

Consult the Georgia DOT as well as the DeKalb County Transportation Department prior to land development permit. Verify widths from the centerline of the roadways to the property line for possible right-of-way dedication. Improvements within the right-of-way may be required as a condition for land development application review approval. Safe vehicular circulation is required. Paved off-street parking is required.

• Storm Water Management

Compliance with the Georgia Stormwater Management Manual, DeKalb County Code of Ordinances 14-40 for Stormwater Management and 14-42 for Storm Water Quality Control, to include Runoff Reduction Volume where applicable is required as a condition of land development permit approval. Use Volume Three of the G.S.M.M. for best maintenance practices. Use the NOAA Atlas 14 Point Precipitation Data set specific to the site. Recommend Low Impact Development features/ Green Infrastructure be included in the proposed site design to protect as much as practicable the statewaters and special flood hazard areas.

Additionally, looking at the conceptual plan provided, the two proposed detention ponds discharge points are towards existing adjacent properties (based on the drainage easements shown). Concentrated flow cannot be directed towards adjacent properties or leaving the site. An easement will be required through those adjacent properties to convey the discharge to an existing storm sewer structure or to prevent adverse effect on adjacent properties.

• Flood Hazard Area/Wetlands

The presence of FEMA Flood Hazard Area was not indicated in the County G.I.S. mapping records for the site; and should be noted in the plans at the time of any land development

permit application. Encroachment of flood hazard areas require compliance with Article IV of Chapter 14 and FEMA floodplain regulations.

Landscaping/Tree Preservation

Landscaping and tree preservation plans for any building, or parking lot must comply with DeKalb County Code of Ordinances 14-39 as well as Chapter 27 Article 5 and are subject to approval from the County Arborist.

• Tributary Buffer

State water buffer was not reflected in the G.I.S. records for the site. Typical state waters buffer have a 75' undisturbed stream buffer and land development within the undisturbed creek buffer is prohibited without a variance per DeKalb County Code of Ordinances 14-44.1.

• Fire Safety

<u>Plans for land development permit must comply with Chapter 12 DeKalb County Code for fire protection and prevention.</u>





DEKALB COUNTY GOVERNMENT PLANNING DEPARTMENT DISTRIBUTION FORM


NOTE: PLEASE RETURN ALL COMMENTS VIA EMAIL OR FAX TO EXPEDITE THE PROCESS TO MICHELLE ALEXANDER mmalexander@dekalbcountyga.gov AND/OR LASONDRA HILL lahill@dekalbcountyga.gov


COMMENTS FORM: PUBLIC WORKS TRAFFIC ENGINEERING

Case No.: Z-22 Address: 2713 Whi	-/2453/0 Parcel I.D. #: 15	-U09-01-U01 006 006
	LINECAST Redincent Ros	ndway (s): MAJ rox
	(classification)	(classification)
	Capacity (TPD) Latest Count (TPD) Hourly Capacity (VPH) Peak Hour. Volume (VPH) Existing number of traffic lanes Existing right of way width Proposed number of traffic lanes Proposed right of way width	Capacity (TPD) Latest Count (TPD) Hourly Capacity (VPH) Peak Hour. Volume (VPH) Existing number of traffic lanes Existing right of way width Proposed number of traffic lanes Proposed right of way width
According to studies of generate an average of factor. Based on the s	of fifteen (15) vehicle trip end (VTE) per 1, 000	ment. 5 (ITE) <u>6/7TH</u> Edition (whichever is applicable), churches 5 square feet of floor area, with an eight (8%) percent peak hour 6 f worship building would generatevehicle trip ends,
peak hour factor. Ba: a maximum ofu	sed on the above referenced formula, the nits per acres, and the given fact that the proje	VTE's per day per dwelling unit, with a ten (10%) percent(Single Family Residential) District designation which allows et site is approximatelyacres in land area,daily ated with residential development of the parcel.
COMMENTS:	2	
Plany Ar Would	descript Froffic p	ATTERN HOW.


	- 10	


ZONING MAP

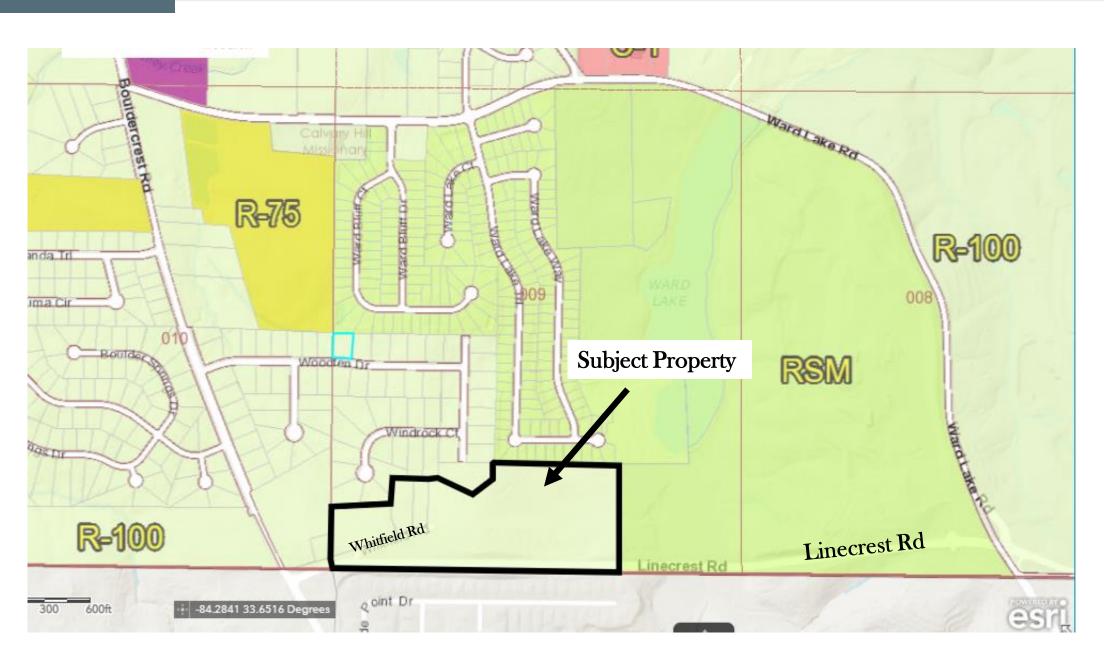

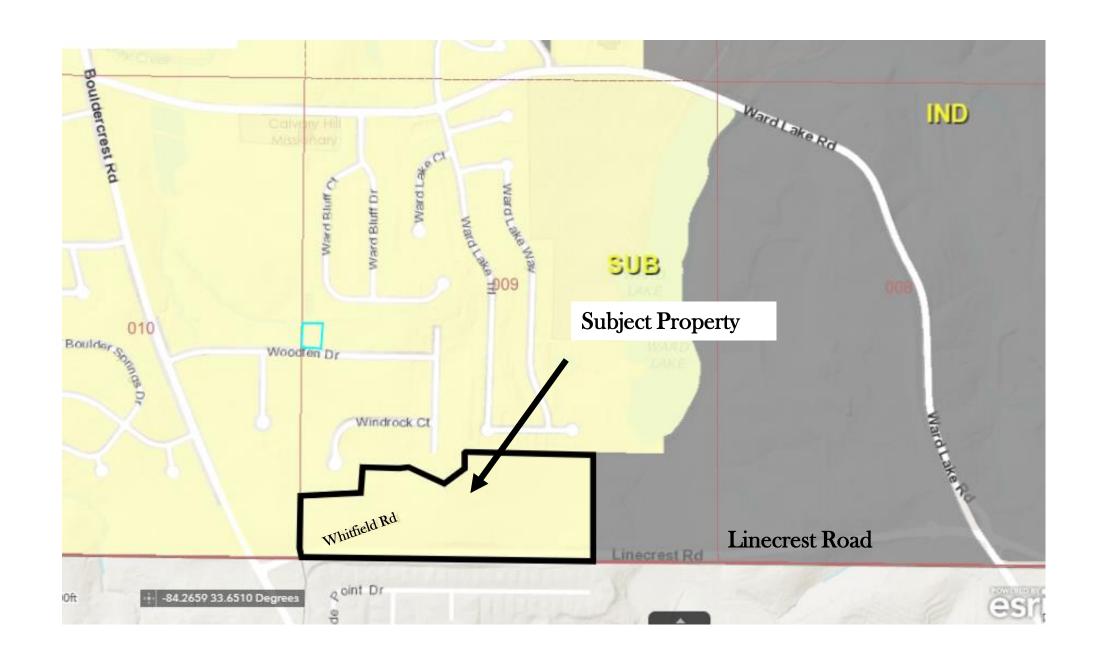



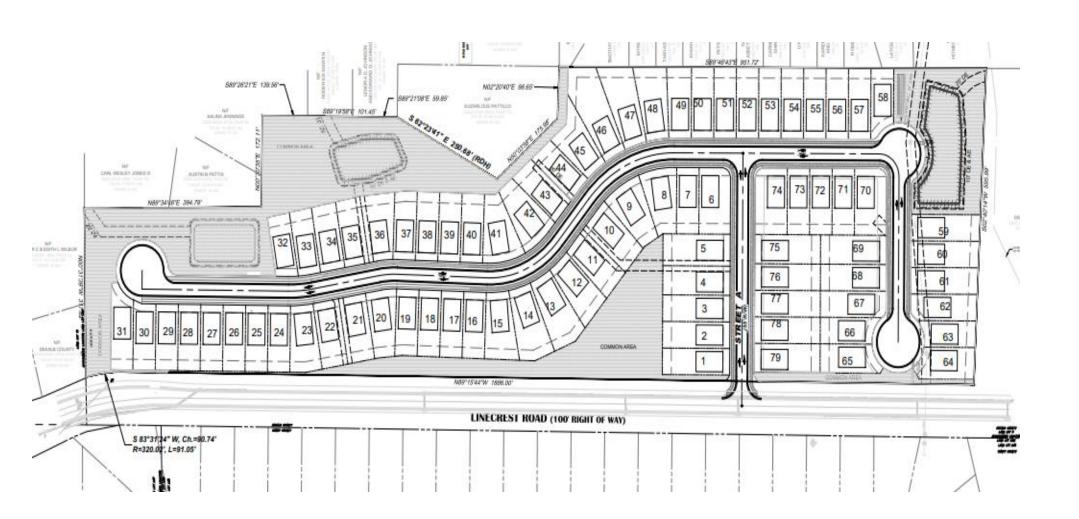

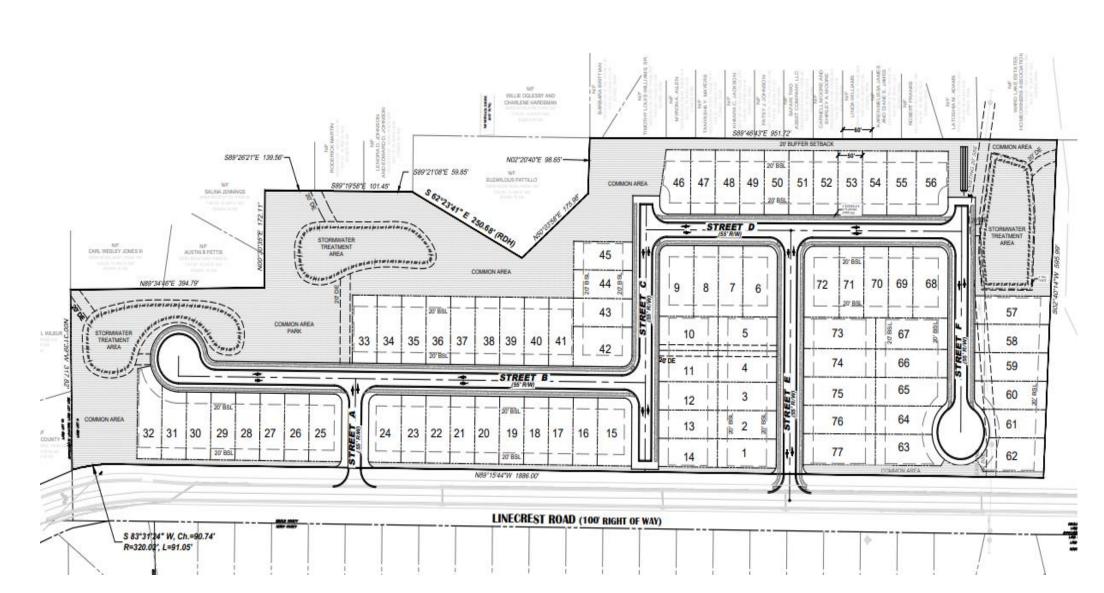



Rezoning Application to Amend the Official Zoning Map of DeKalb County, Georgia

Date Received:	Application No:		
Applicant Name: Rockhaven Homes, LLC c/o Bat	tle Law, P.C.		
Applicant E-Mail Address: mlb@battlelawpc.com			
Applicant Mailing Address: 3562 Habersham at No.	orthlake Building J, Suite 100, Tucker, Georgia 30084		
Applicant Daytime Phone: 404-601-7616	Fax:		
Owner Name: See Attached List of Owners If more than one	owner, attach list of owners.		
Owner Mailing Address:			
Owner Daytime Phone:			
Address of Subject Property: 2717, 2698, 2688, 2	670 Whitfield Road, Ellenwood, Georgia 30294		
Parcel ID#: 15 009 01 001,15 009 01 008,15 009	01 006,15 009 01 002		
Acreage: _22.5	Commission District: District 3, Super District 6		
Present Zoning District(s): R-100			
Proposed Zoning District: RSM			
Present Land Use Designation: SUB			
Proposed Land Use Designation (if applicable):			

2021-3516

SUBSTITUTE

RECOMMENDED ZONING CONDITIONS

04-26-2022

- 1. Maximum of 77 single-family detached lots shall be developed on the property.
- 2. General compliance with the site plan dated March 3, 2022 titled "Linecrest Road Tract."
- 3. A minimum of 20% open space shall be provided.
- 4. Healthy trees within the 20-foot transitional buffer along the north property line shall be preserved and supplemented with new trees to form an effective visual screen as approved by the County Arborist prior to the issuance of any certificates of occupancy.
- 5. Verify that the access point meets intersection and stopping sight distance based on AASHTO design guidelines when submitting for permitting.
- 6. All housing units built in the development shall be "solar-ready" and have electric service panels with sufficient capacity to accommodate electric-vehicle charging within the garages and solar roof panels. The builder shall offer a solar package to all prospective purchasers.
- 7. The electrical panel shall be sized to accommodate a 40-amp double pole breaker on the opposite end of the panel labeled "reserved for solar.
- 8. A minimum of one 240-volt AC plug will be installed in each garage to accommodate electric vehicle charging.
- 9. All homes shall comply with the applicable provisions of Article 5 of the *Zoning Ordinance* related to building form and design.